



DRAINS BY JOHN VASSALLO

professional water service consultants

Drains by John Vassallo Pty Ltd

A.B.N. 8107431106

SUPPLIER No. 1188

STORMWATER PROTECTION REPORT

Site Address: LOT 27 #21 ARTHUR ST, FORESTVILLE

Client: CLARENDON

METHOD OF LOCATION


PROBING ☒ ELECTRONIC (VIA SONDE) ☒
ASSET INDICATOR POSITIONING ☐ EXCAVATION ☐

NOTE

- 1). BOUNDARIES NOT SURVEYED AT TIME OF REPORT.
- 2). ASSUMED FENCE LINES AS BOUNDARIES.
- 3). DRAWING IS NOT TO SCALE.
- 4). PEG ON BOUNDARY / PAINT ON FENCE TO MARK ASSET

C/L STORMWATER PIT TO ADJOINING FRONT BDY 3.4 MTRS
INV 1.0 MTRS

450 R/C PIPE
FUNCTIONAL AT TIME OF REPORT

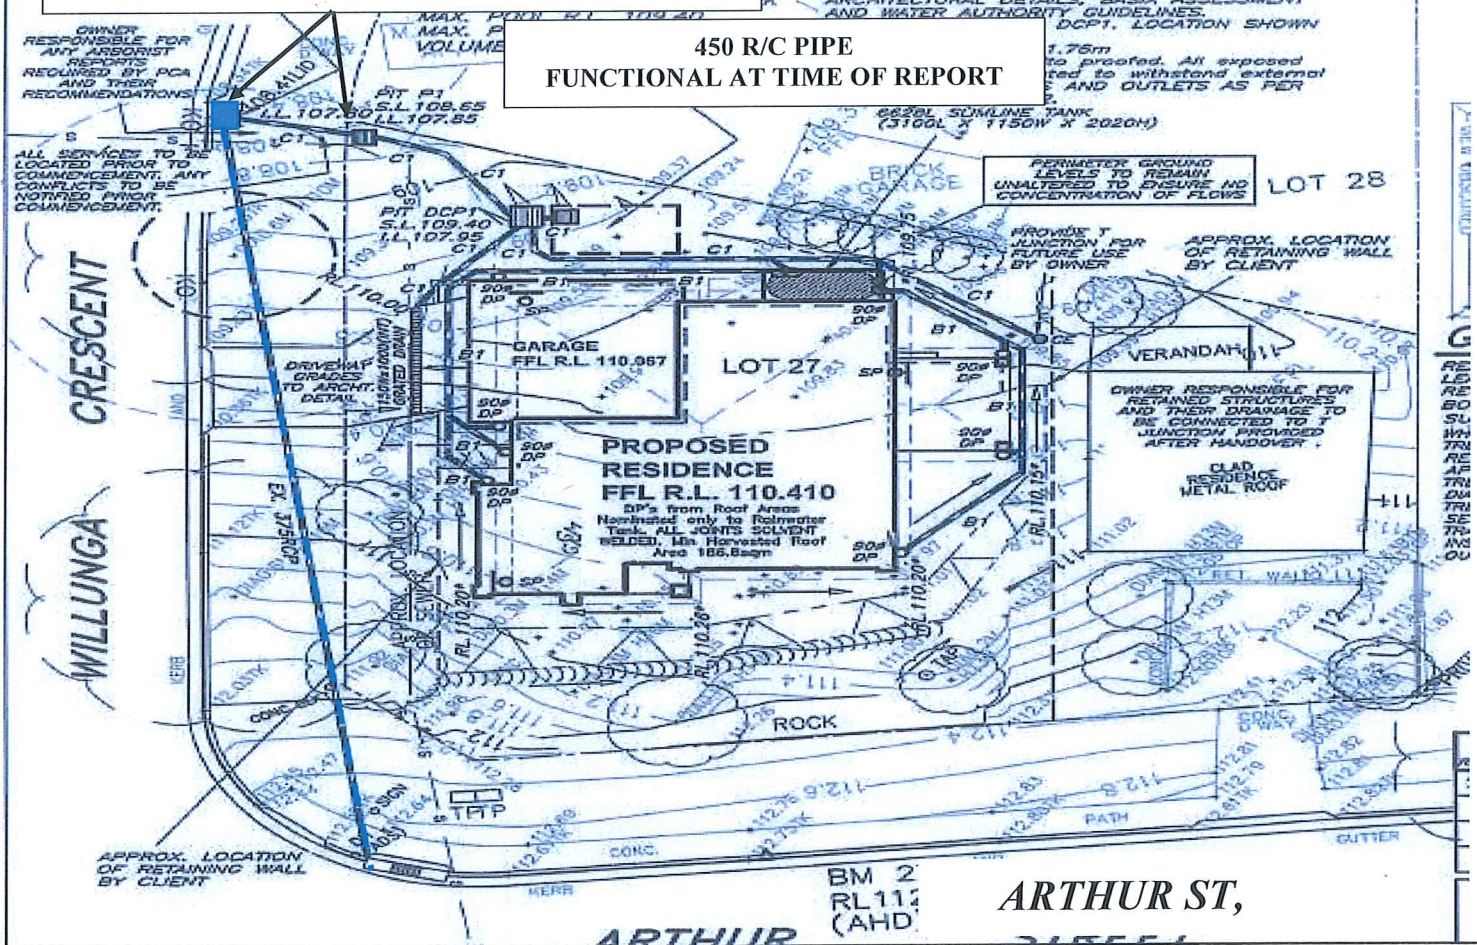

Pipe Size:- 450 MM Pipe Type:- R/C Strata Type:- CLAY / ROCK REFUSAL

I, John Vassallo of *Drains by John Vassallo P/L*, being accredited to carry out Service Protection Reports, certify that the information shown on the report is accurate and has been prepared in accordance with the relevant instructions.

John Vassallo

Signed:

Dated: 17/06/2025

SYDNEY WATER LISTED SERVICE PROVIDER

OFFICE: 8850 1871

MOBILE: 0404 868 412

EMAIL: john@drainsbyjv.com.au