



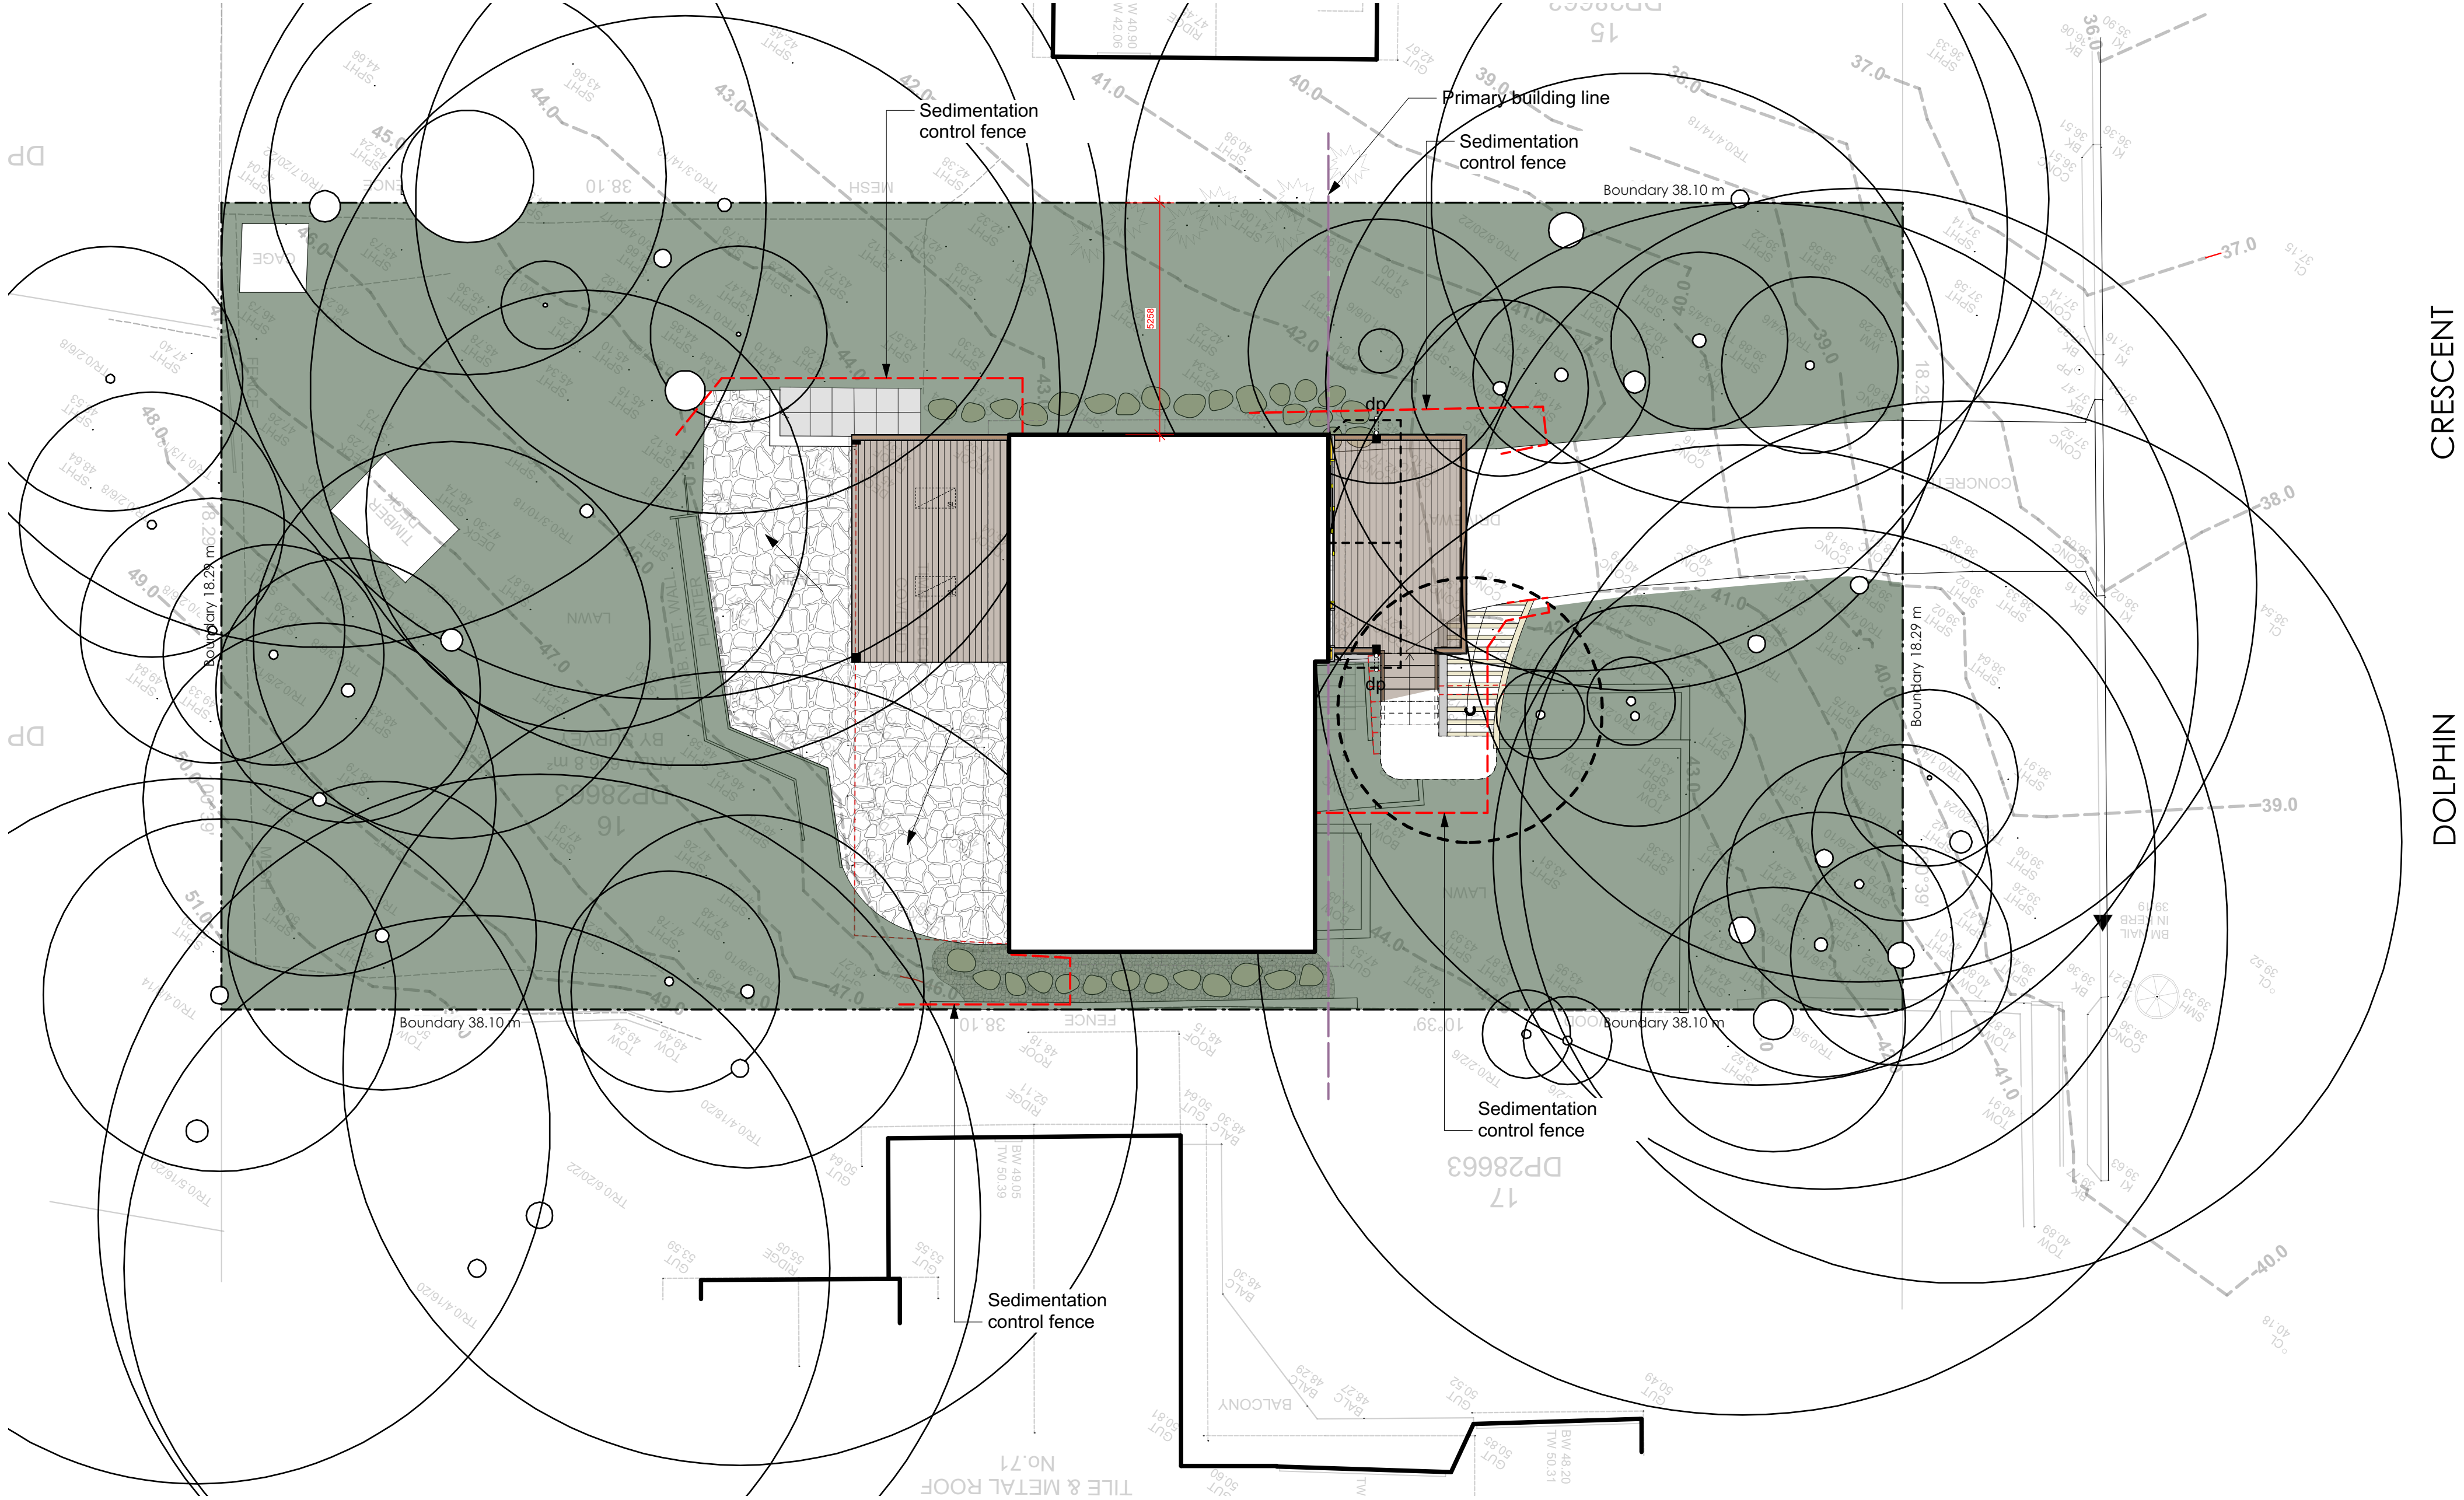

- Legend**
- MULCH AREA
 - TURF AREA
 - TIMBER DECKING
 - CONCRETE PAVING
 - UNIT PAVING
 - STAIRS
 - PEBBLE
 - GRAVEL
 - COBBLESTONE
 - TIMBER
 - WATER
 - MASONRY RETAINING WALL
 - STONE RETAINING WALL
 - TIMBER RETAINING WALL
 - BOULDER RETAINING WALL
 - SITE OR WORKS BOUNDARY
 - PROPOSED LEVEL
 - TOP OF WALL LEVEL
 - MATERIAL NAME
 - SURFACE FALL DIRECTION
 - SURFACE DRAINS
 - SURVEY (50% GREY LINES)
 - EXISTING TREE TO RETAIN
 - EXISTING TREE TO REMOVE
 - EXISTING ROCK OUTCROP

AREA CALCULATION		
	AREA (m2)	PERCENTAGE
Site	696.8	
Landscape total	478.47	68.67%

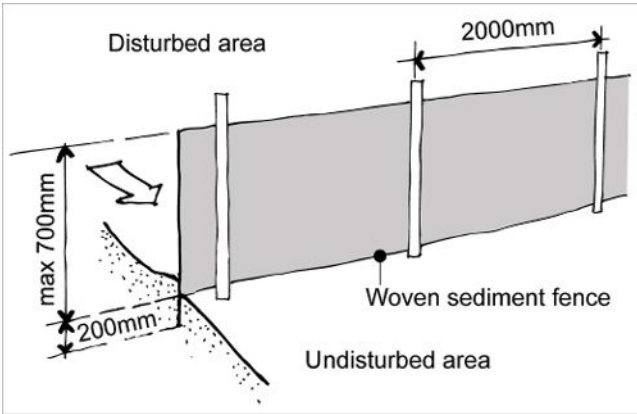

Sedimentation Control Fence
Not to scale.
Source: www.yourhome.gov.au

ISSUE	DATE	REVISION
F	09/05/23	Issue F for DA
E	17/04/23	Issue E for DA
D	09/03/23	DRAFT issue for review.
C	16/02/23	DRAFT issue for review.
B	11/01/23	DRAFT issue for review.
A	25/11/22	DRAFT issue for review.

Notes:
>Do not scale off plan.
>Contractors to check all measurements onsite before quoting or commencing work.
>If abnormalities arise, contact the Landscape Architect.
>This design is copyright and is not to be reproduced in anyway without written consent of Jamie King Landscape Architect.




JAMIE KING
LANDSCAPE ARCHITECT
DESIGN ● APPROVE ● MANAGE


PROJECT	DATE #	See above	DWG #
73 Dolphin Cres, Avalon Beach			23040
CLIENT	SCALE @ A1	See Plan	
Jonathon Goodall			Sht-101
DWG	DRAWN	RAR	
Site Plan			
CHKD	JK	REVISION	

Jamie King Landscape Architect
22 Coonanga Road, Avalon, NSW, 2107
W: www.jamieking.com.au
E: jamie@jamieking.com.au
T: 0421 517 991

Existing Lower Ground Floor Plan
1:50@A1 1:100@A3. Do not scale off plan

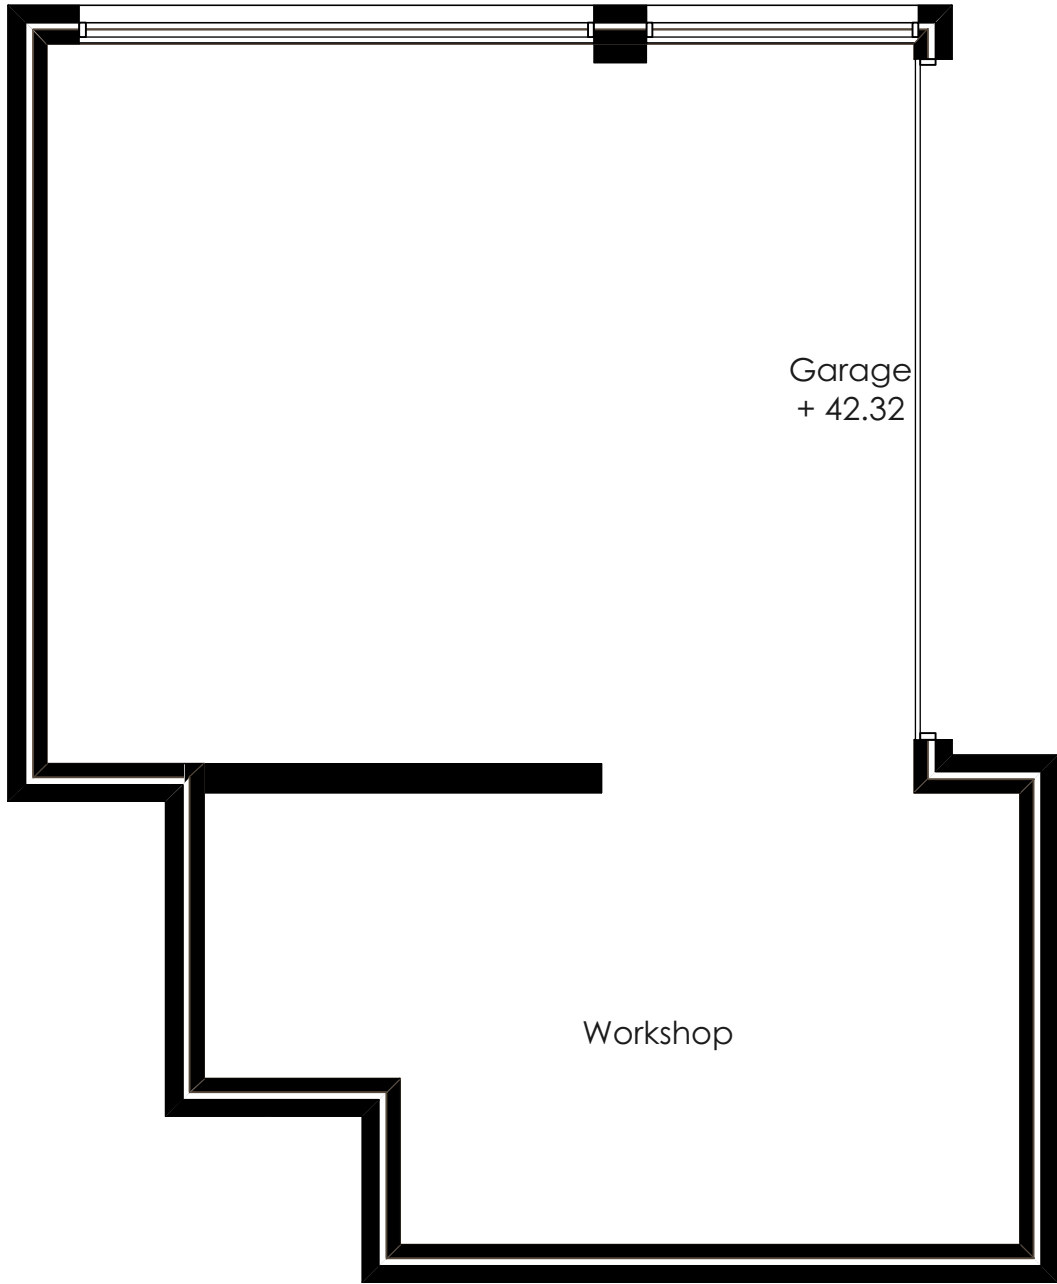

Existing Lower Ground Floor Plan
1:50@A1 1:100@A3. Do not scale off plan

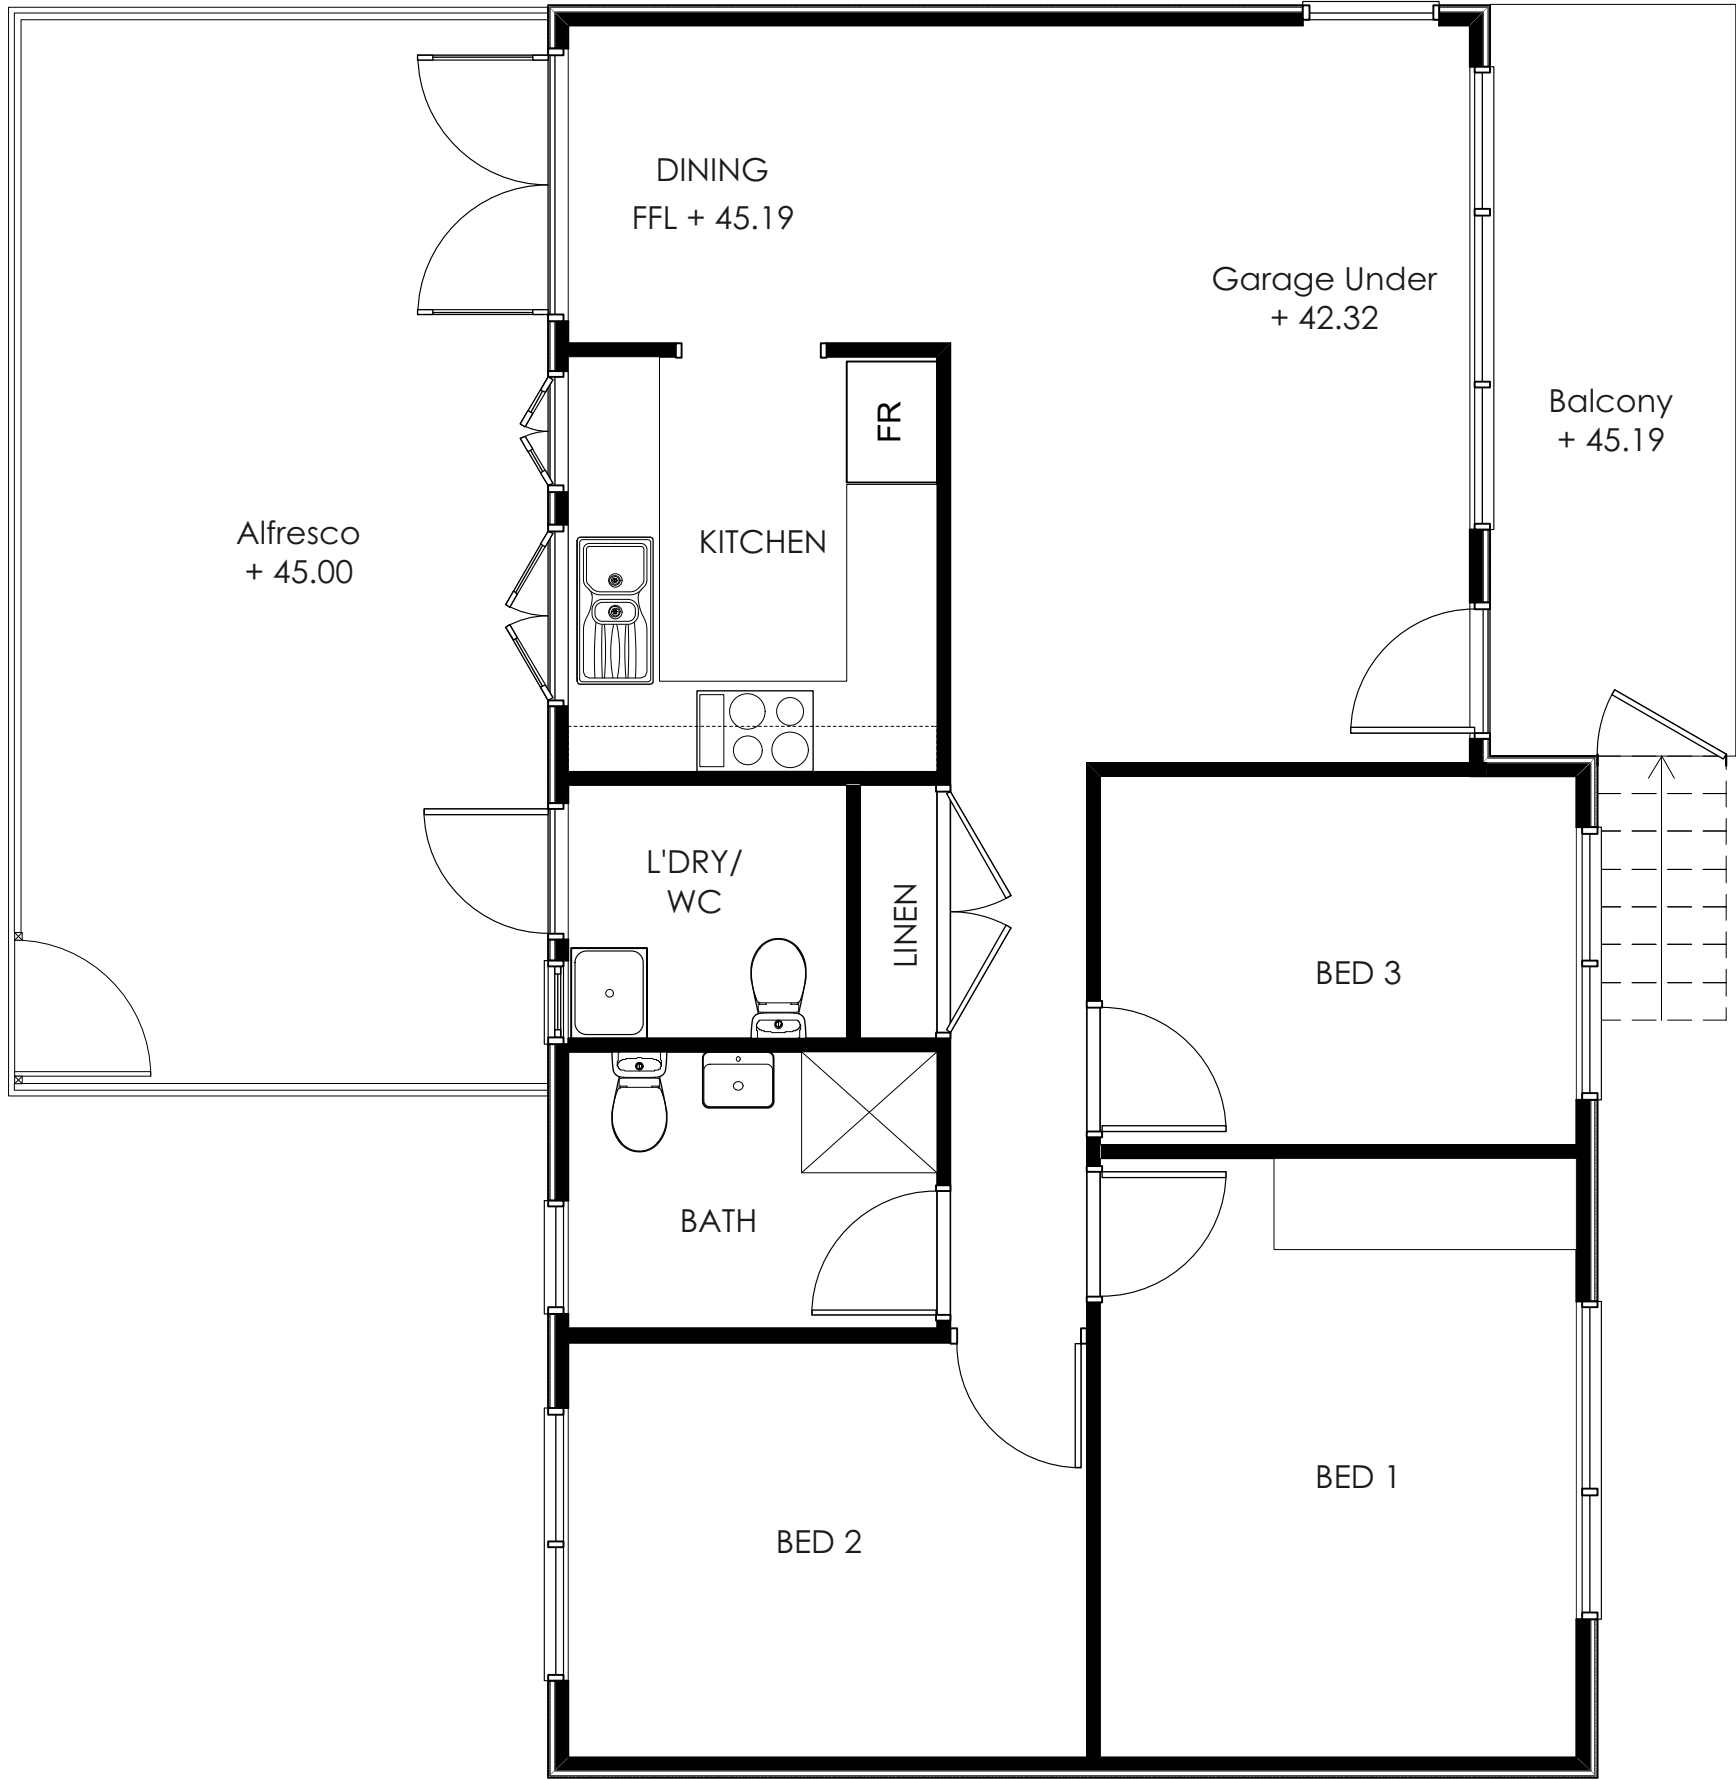

Legend

- MULCH AREA
- TURF AREA
- TIMBER DECKING
- CONCRETE PAVING
- UNIT PAVING
- STAIRS
- PEBBLE
- GRAVEL
- COBBLESTONE
- TIMBER
- WATER
- MASONRY RETAINING WALL
- STONE RETAINING WALL
- TIMBER RETAINING WALL
- BOULDER RETAINING WALL
- SITE OR WORKS BOUNDARY
- PROPOSED LEVEL
- TOP OF WALL LEVEL
- MATERIAL NAME
- SURFACE FALL DIRECTION
- SURFACE DRAINS
- SURVEY (50% GREY LINES)
- EXISTING TREE TO RETAIN
- EXISTING TREE TO REMOVE
- EXISTING ROCK OUTCROP

F	09/05/23	Issue F for DA
E	17/04/23	Issue E for DA
D	09/03/23	DRAFT issue for review.
C	16/02/23	DRAFT issue for review.
B	11/01/23	DRAFT issue for review.
A	25/11/22	DRAFT issue for review.

Notes:
>Do not scale off plan.
>Contractors to check all measurements onsite before quoting or commencing work.
>If abnormalities arise, contact the Landscape Architect.
>This design is copyright and is not to be reproduced in anyway without written consent of Jamie King Landscape Architect.


ISSUE	DATE	REVISION	PROJECT #
PROJECT	73 Dolphin Cres, Avalon Beach		23040
CLIENT	Jonathon Goodall	DATE # See above SCALE @ A1 See Plan	DWG # Sht-102
DWG	Existing Floor Plan	DRAWN RAR CHKD JK	REVISION

Jamie King Landscape Architect
22 Coonanga Road, Avalon, NSW, 2107
W: www.jamieking.com.au
T: 0421 517 991
E: jamie@jamieking.com.au




JAMIE KING
LANDSCAPE ARCHITECT
DESIGN • APPROVE • MANAGE

Proposed Lower Floor Plan
1:50@A1 1:100@A3. Do not scale off plan

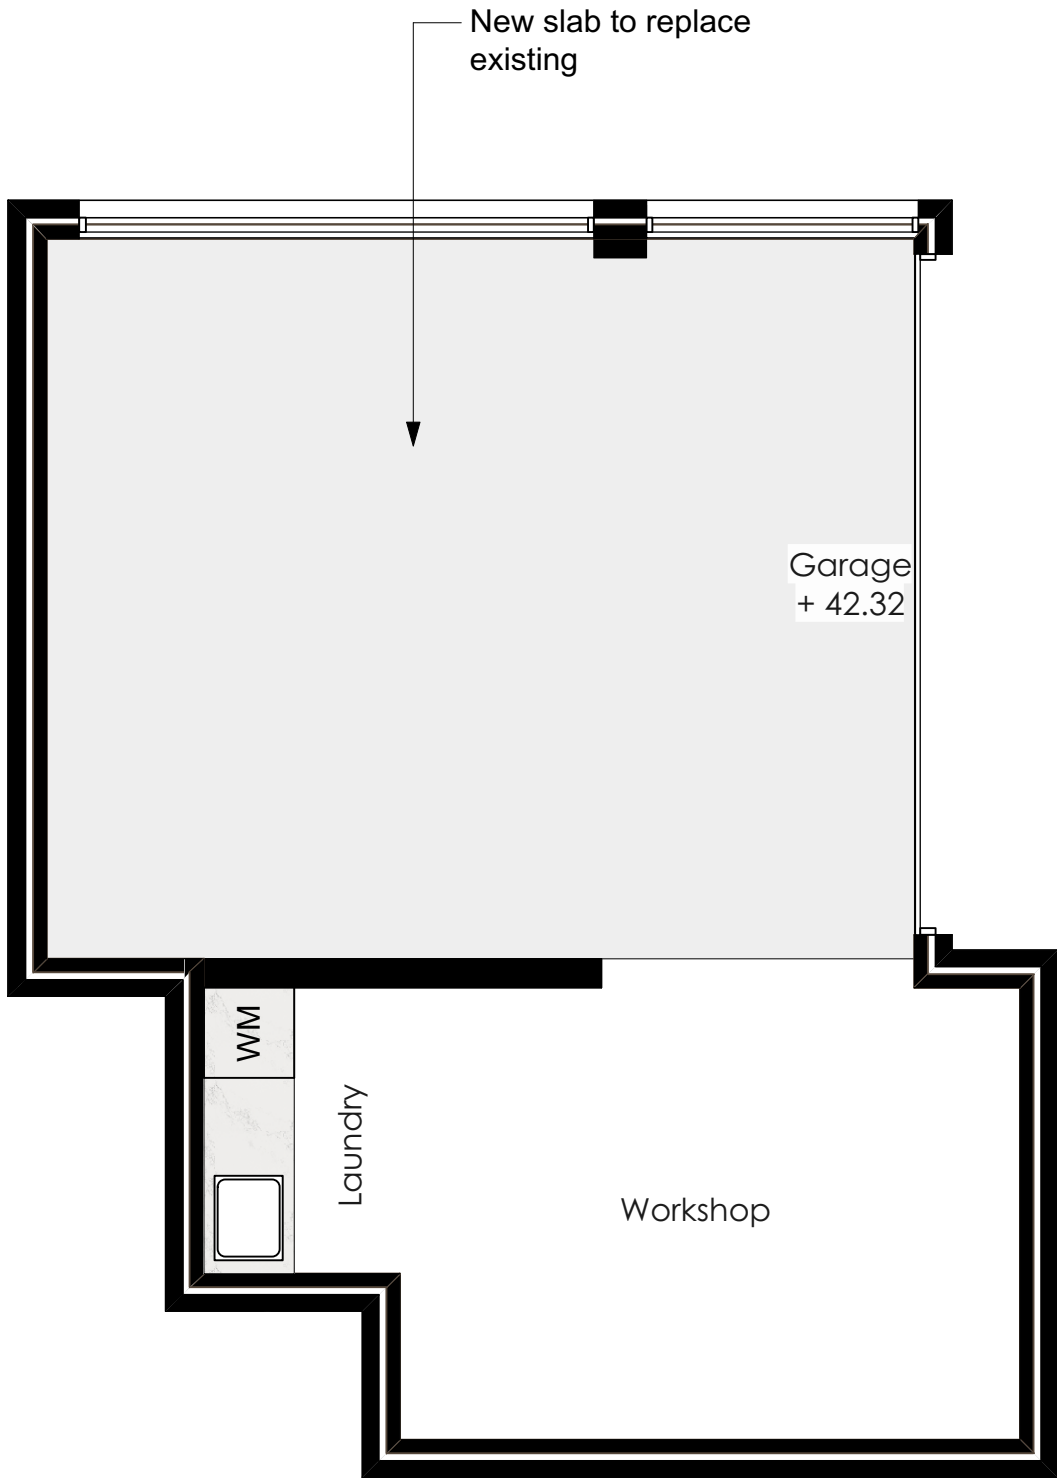

Proposed Ground Floor Plan
1:50@A1 1:100@A3. Do not scale off plan

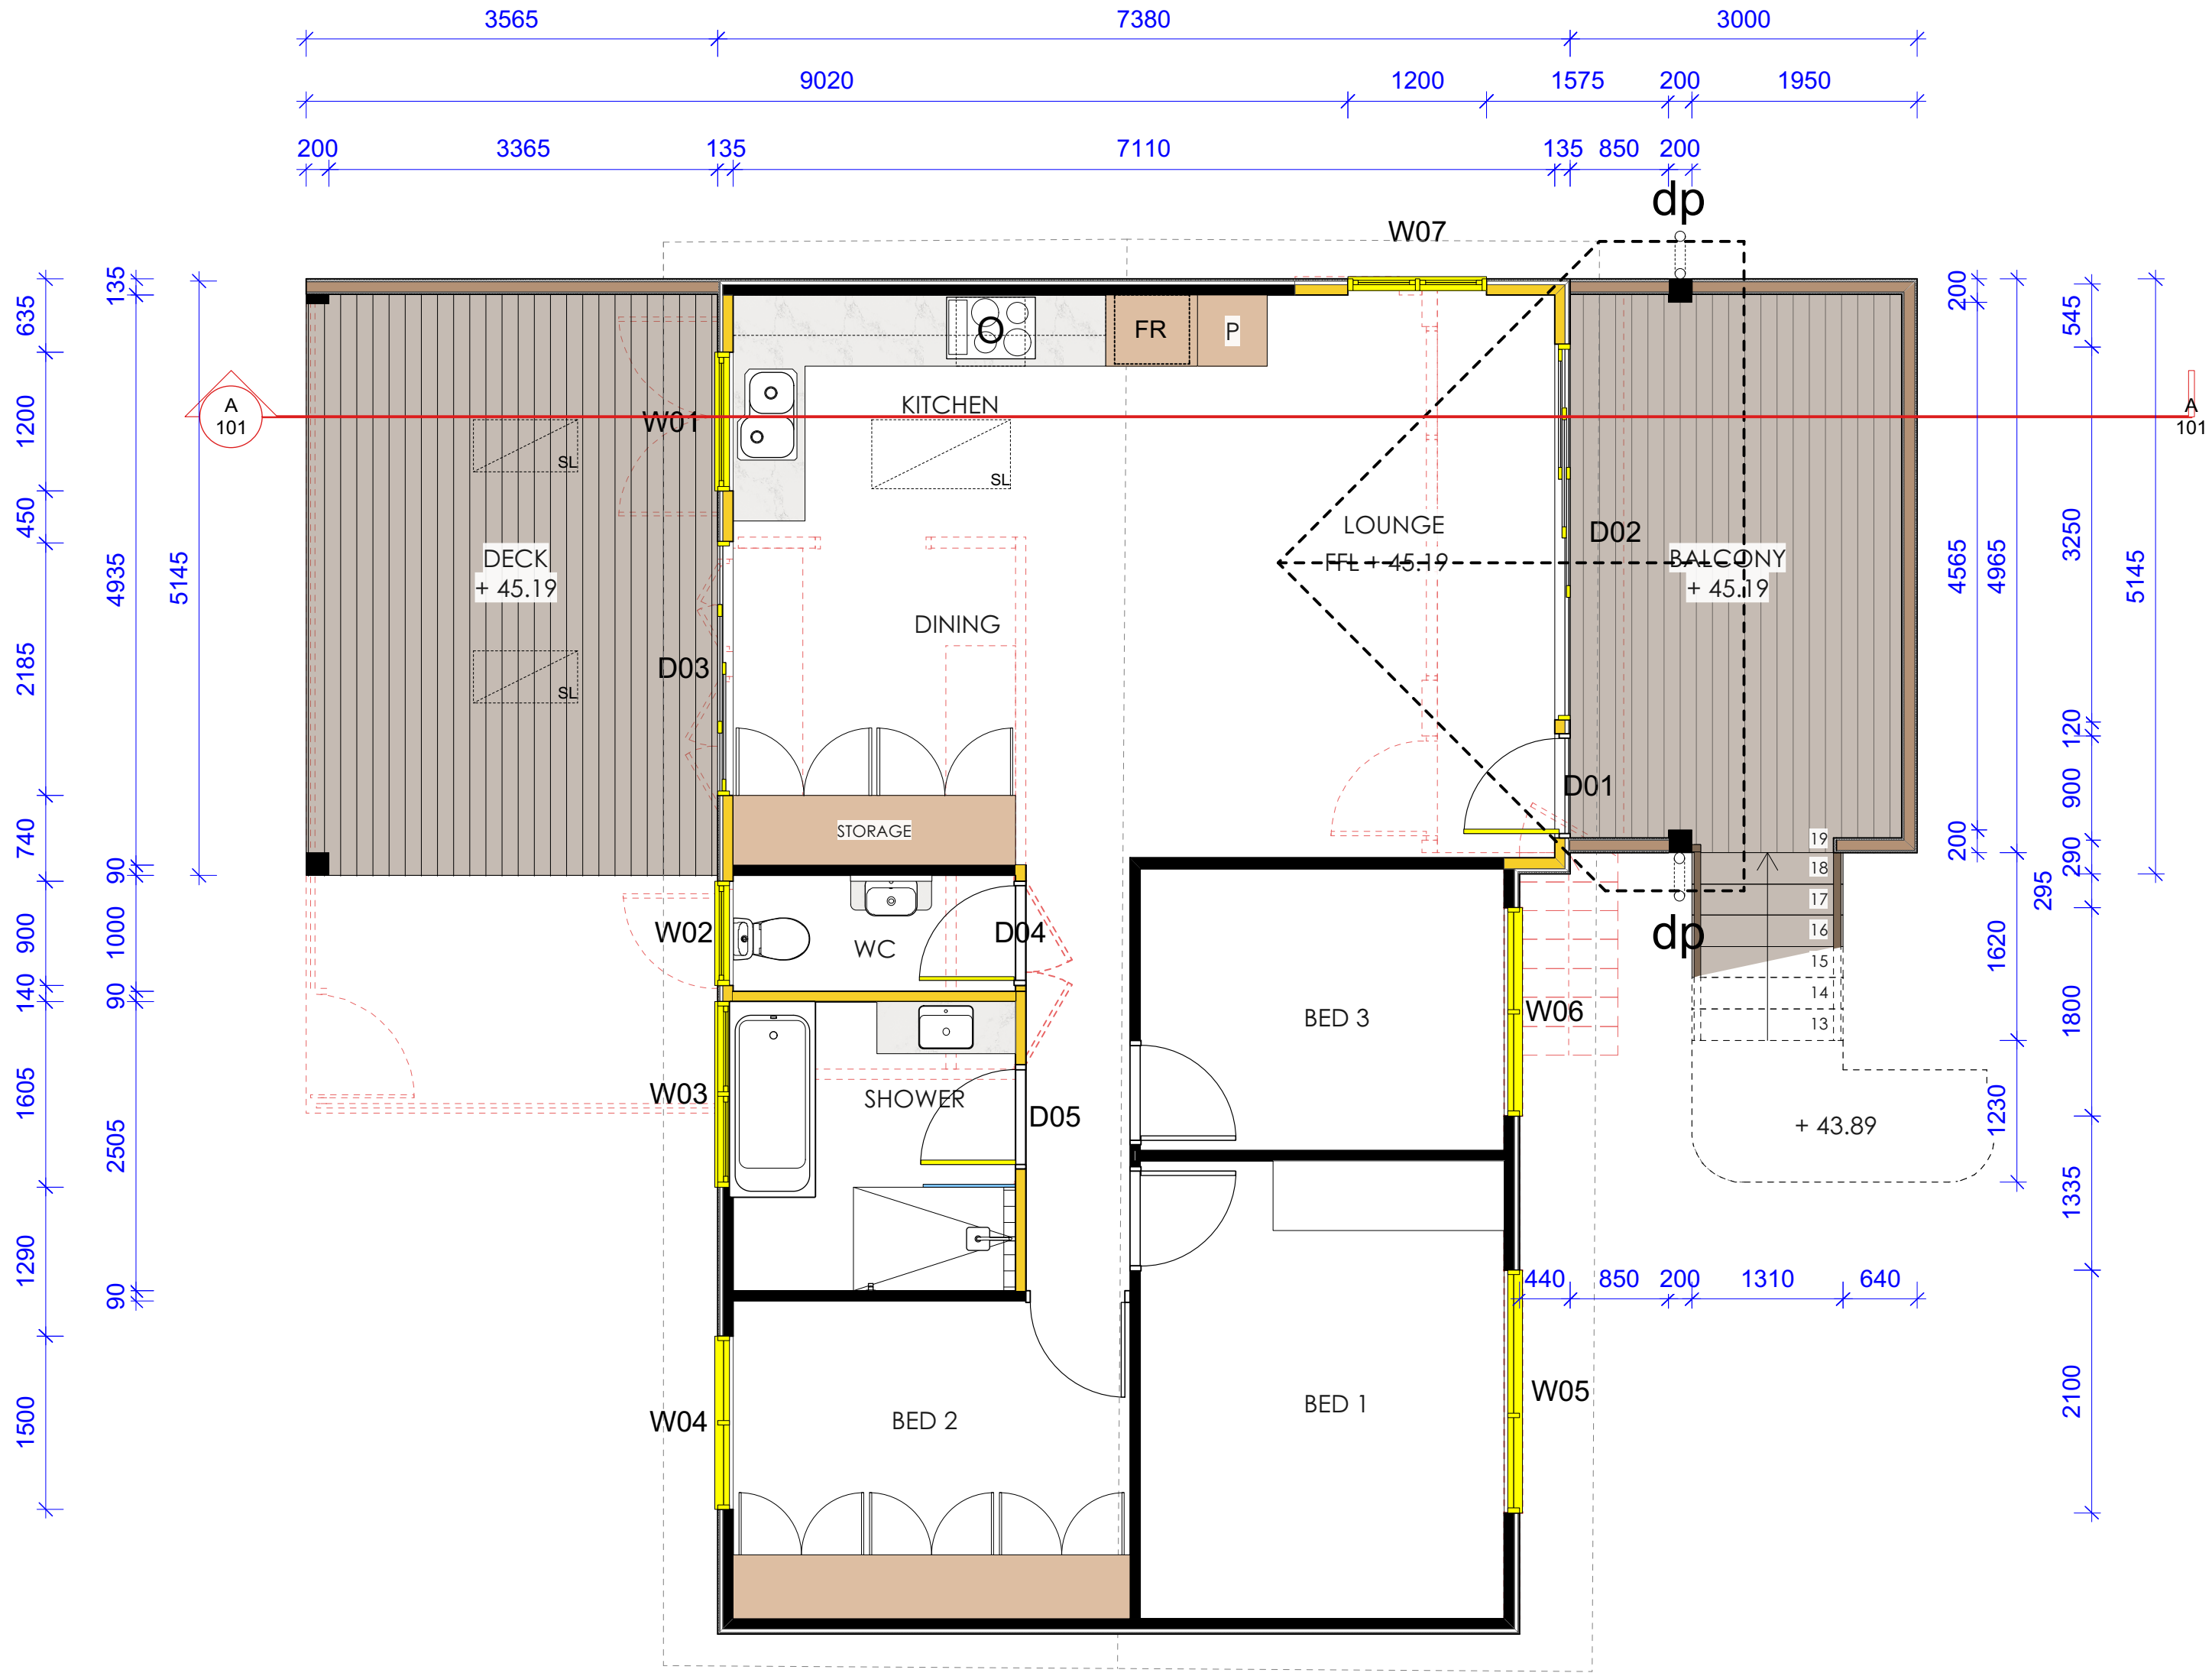

Legend

- MULCH AREA
- TURF AREA
- TIMBER DECKING
- CONCRETE PAVING
- UNIT PAVING
- STAIRS
- PEBBLE
- GRAVEL
- COBBLESTONE
- TIMBER
- WATER
- MASONRY RETAINING WALL
- STONE RETAINING WALL
- TIMBER RETAINING WALL
- BOULDER RETAINING WALL
- SITE OR WORKS BOUNDARY
- PROPOSED LEVEL
- TOP OF WALL LEVEL
- MATERIAL NAME
- SURFACE FALL DIRECTION
- SURFACE DRAINS
- SURVEY (50% GREY LINES)
- EXISTING TREE TO RETAIN
- EXISTING TREE TO REMOVE
- EXISTING ROCK OUTCROP

F	09/05/23	Issue F for DA
E	17/04/23	Issue E for DA
D	09/03/23	DRAFT issue for review.
C	16/02/23	DRAFT issue for review.
B	11/01/23	DRAFT issue for review.
A	25/11/22	DRAFT issue for review.


Notes:
>Do not scale off plan.
>Contractors to check all measurements onsite before quoting or commencing work.
>If abnormalities arise, contact the Landscape Architect.
>This design is copyright and is not to be reproduced in anyway without written consent of Jamie King Landscape Architect.

ISSUE	DATE	REVISION	PROJECT #
PROJECT	73 Dolphin Cres, Avalon Beach		23040
CLIENT	Jonathon Goodall	DATE # See above SCALE @ A1 See Plan	DWG # Sht-103
DWG	Proposed Floor Plan	DRAWN RAR CHKD JK	REVISION

Jamie King Landscape Architect
22 Coonanga Road, Avalon, NSW, 2107
W: www.jamieking.com.au
T: 0421 517 991
E: jamie@jamieking.com.au



JAMIE KING
LANDSCAPE ARCHITECT
DESIGN ● APPROVE ● MANAGE

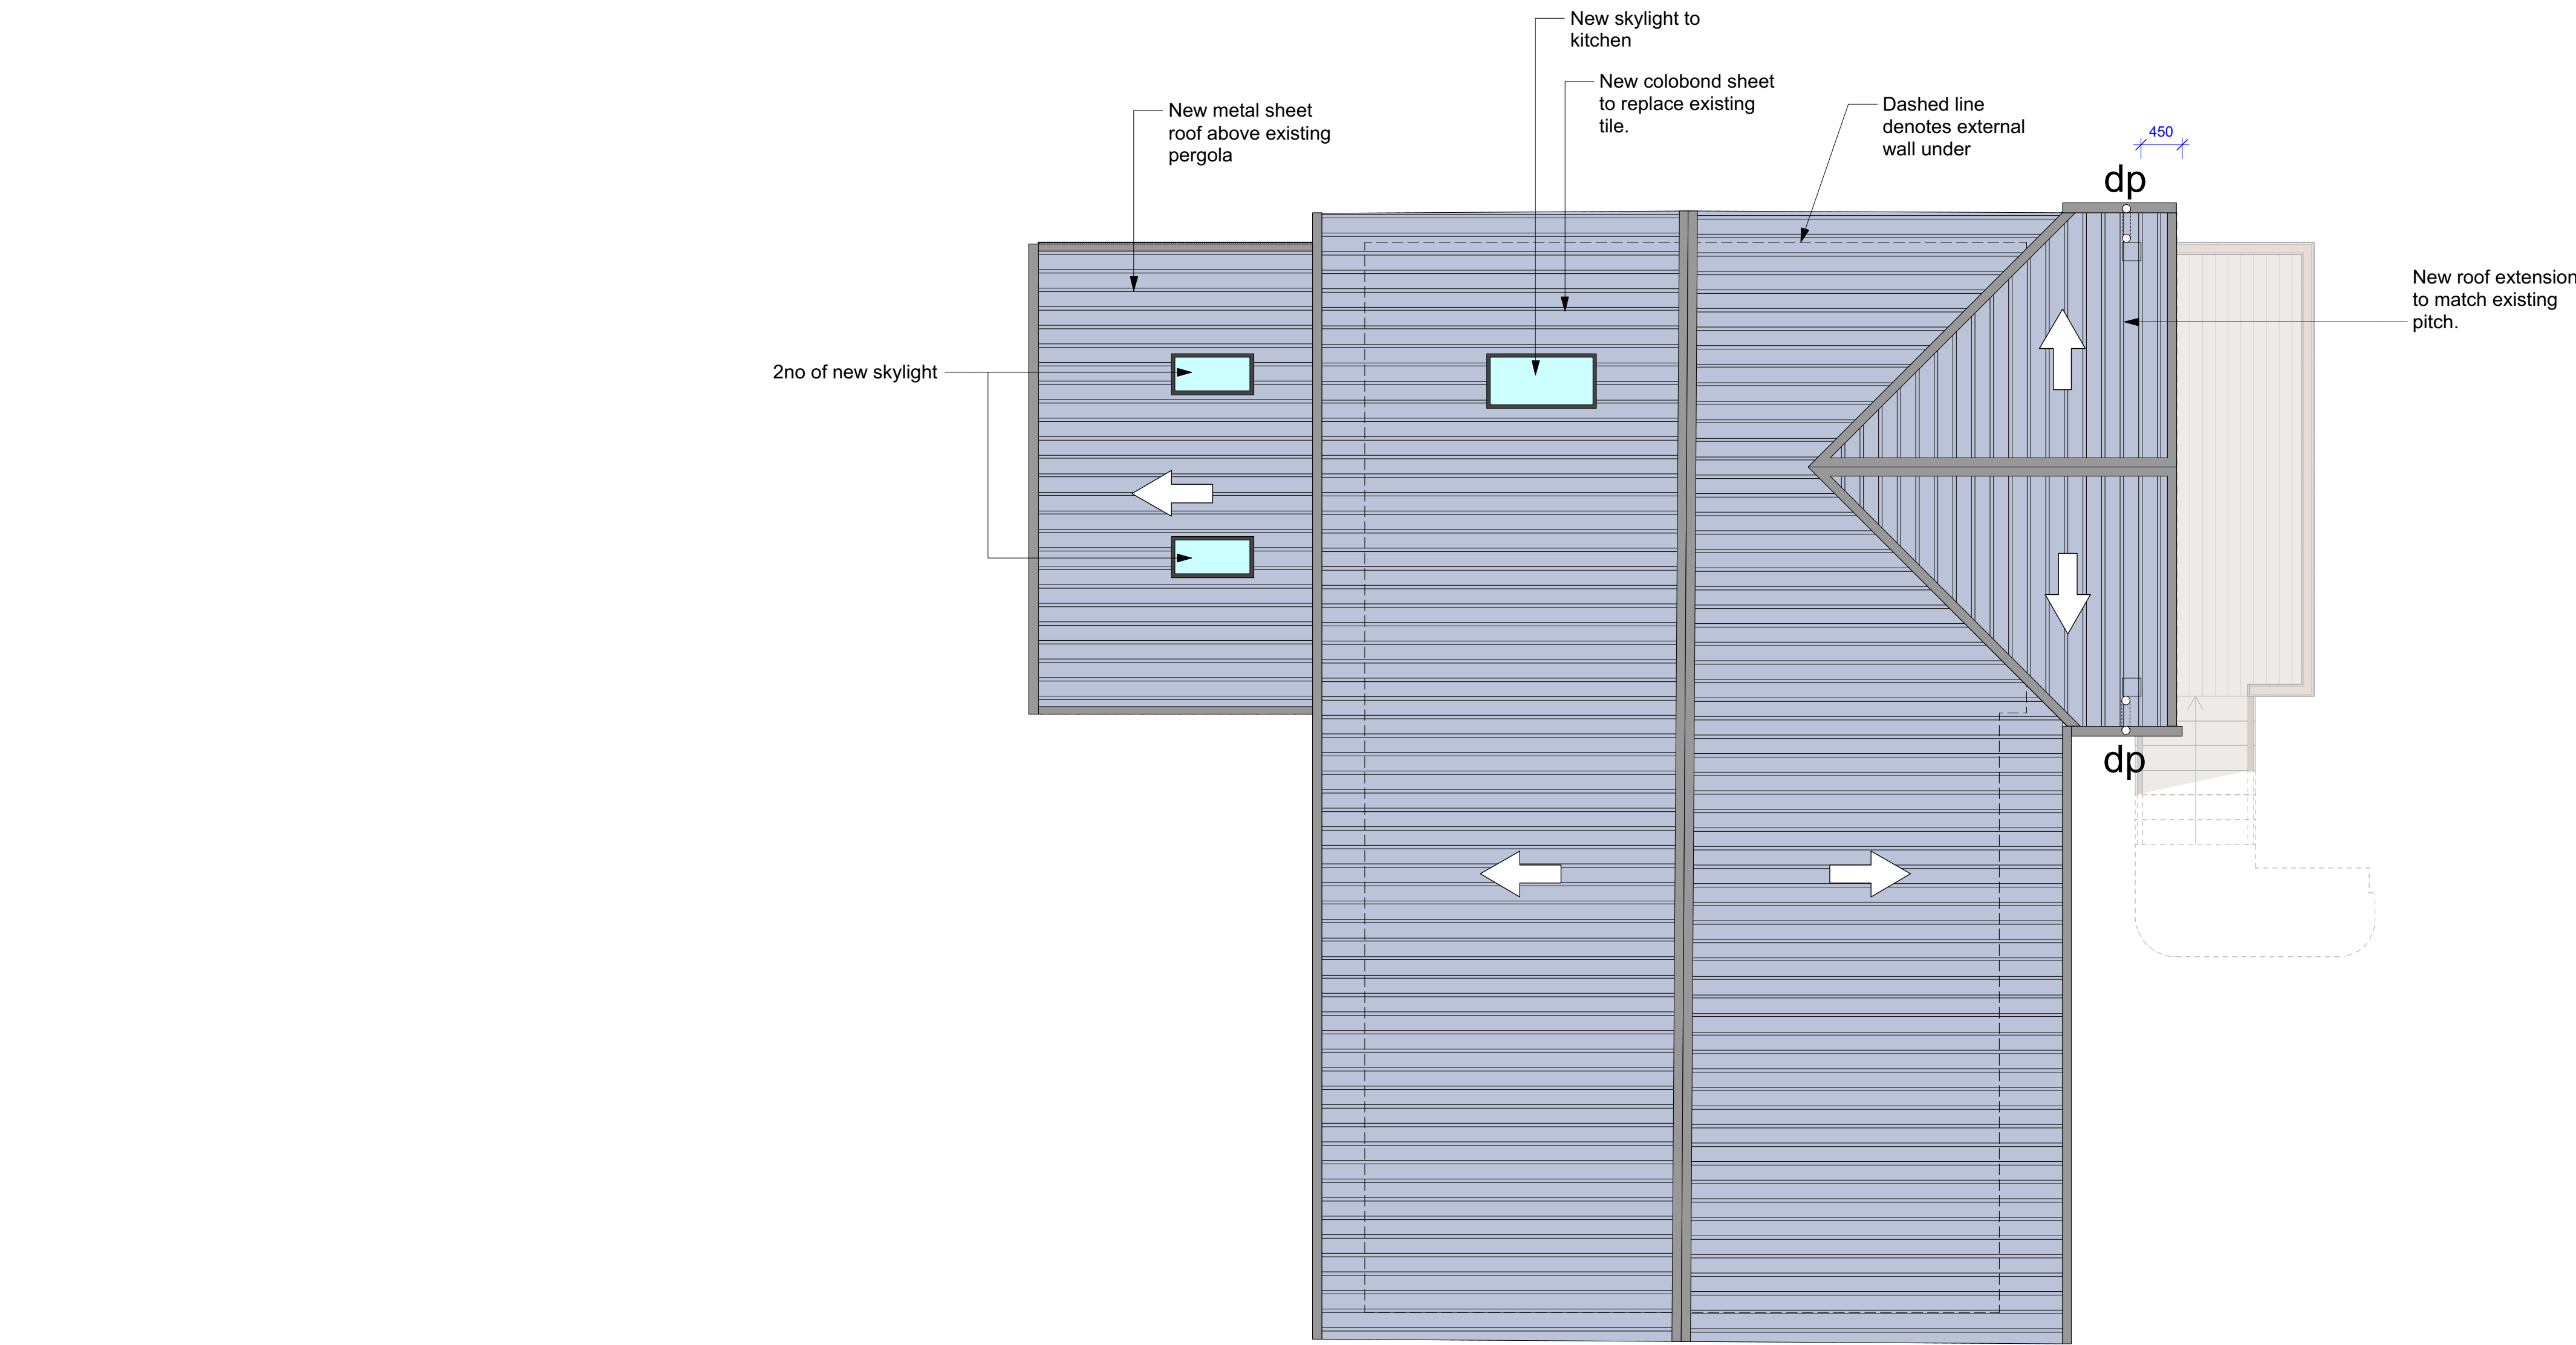

Legend

- MULCH AREA
- TURF AREA
- TIMBER DECKING
- CONCRETE PAVING
- UNIT PAVING
- STAIRS
- PEBBLE
- GRAVEL
- COBBLESTONE
- TIMBER
- WATER
- MASONRY RETAINING WALL
- STONE RETAINING WALL
- TIMBER RETAINING WALL
- BOULDER RETAINING WALL
- SITE OR WORKS BOUNDARY
- PROPOSED LEVEL
- TOP OF WALL LEVEL
- MATERIAL NAME
- SURFACE FALL DIRECTION
- SURFACE DRAINS
- SURVEY (50% GREY LINES)
- EXISTING TREE TO RETAIN
- EXISTING TREE TO REMOVE
- EXISTING ROCK OUTCROP


F	09/05/23	Issue F for DA
E	17/04/23	Issue E for DA
D	09/03/23	DRAFT issue for review.
C	16/02/23	DRAFT issue for review.
B	11/01/23	DRAFT issue for review.
A	25/11/22	DRAFT issue for review.

Notes:
>Do not scale off plan.
>Contractors to check all measurements onsite before quoting or commencing work.
>If abnormalities arise, contact the Landscape Architect.
>This design is copyright and is not to be reproduced in anyway without written consent of Jamie King Landscape Architect.

ISSUE	DATE	REVISION
PROJECT	73 Dolphin Cres, Avalon Beach	
CLIENT	Jonathon Goodall	
DWG	Roof Plan	
CHKD	JK	REVISION


PROJECT #
23040

DWG #
Sht-104

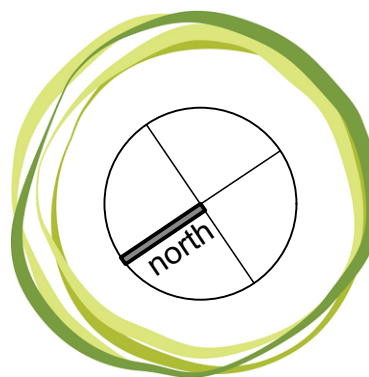

JAMIE KING
LANDSCAPE ARCHITECT
DESIGN ● APPROVE ● MANAGE

Jamie King Landscape Architect
22 Coonanga Road, Avalon, NSW, 2107
W: www.jamieking.com.au
T: 0421 517 991
E: jamie@jamieking.com.au

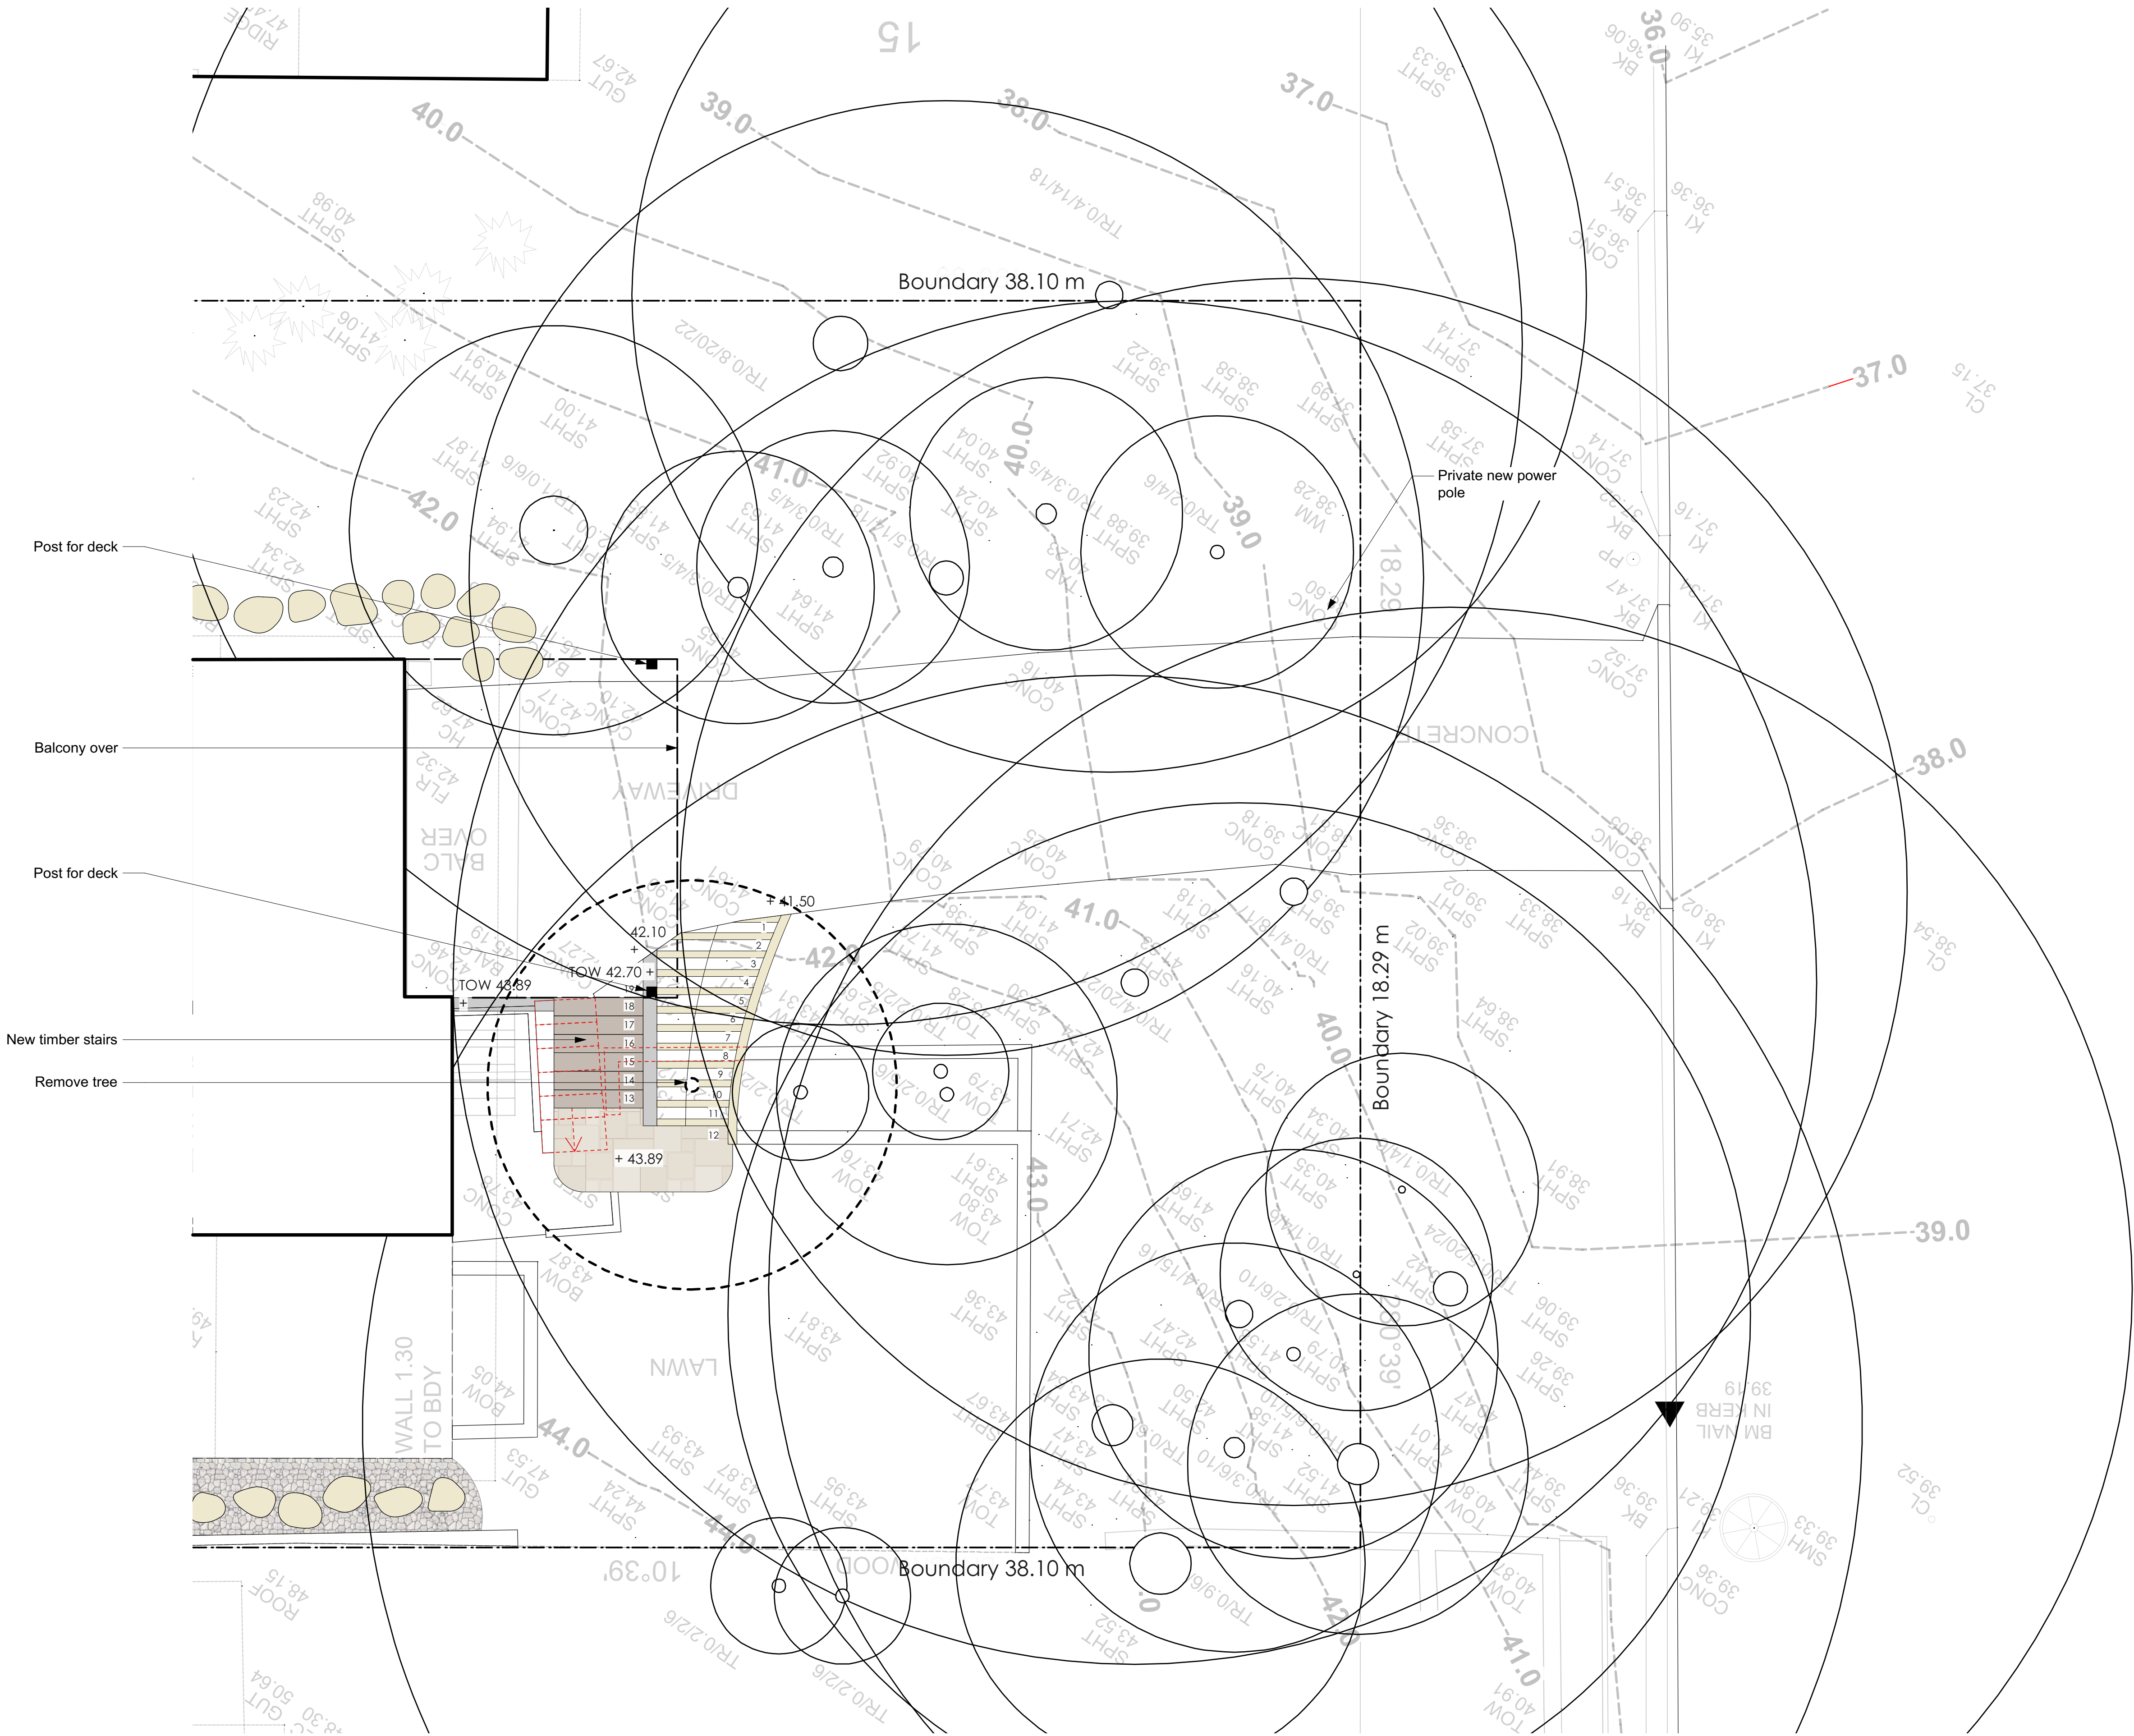

Legend


- MULCH AREA
- TURF AREA
- TIMBER DECKING
- CONCRETE PAVING
- UNIT PAVING
- STAIRS
- PEBBLE
- GRAVEL
- COBBLESTONE
- TIMBER
- WATER
- MASONRY RETAINING WALL
- STONE RETAINING WALL
- TIMBER RETAINING WALL
- BOULDER RETAINING WALL
- SITE OR WORKS BOUNDARY
- PROPOSED LEVEL
- TOP OF WALL LEVEL
- MATERIAL NAME
- SURFACE FALL DIRECTION
- SURFACE DRAINS
- SURVEY (50% GREY LINES)
- EXISTING TREE TO RETAIN
- EXISTING TREE TO REMOVE
- EXISTING ROCK OUTCROP

Notes:


- >Do not scale off plan.
- >Contractors to check all measurements onsite before quoting or commencing work.
- >If abnormalities arise, contact the Landscape Architect.
- >This design is copyright and is not to be reproduced in anyway without written consent of Jamie King Landscape Architect.

F	09/05/23	Issue F for DA
E	17/04/23	Issue E for DA
D	09/03/23	DRAFT issue for review.
C	16/02/23	DRAFT issue for review.
B	11/01/23	DRAFT issue for review.
A	25/11/22	DRAFT issue for review.

ISSUE	DATE	REVISION	PROJECT #
PROJECT	73 Dolphin Cres, Avalon Beach		23040
CLIENT	Jonathon Goodall	DATE # See above	DWG #
DWG	Front Yard Detail Plan	DRAWN RAR	Sht-105
CHKD	JK	REVISION	

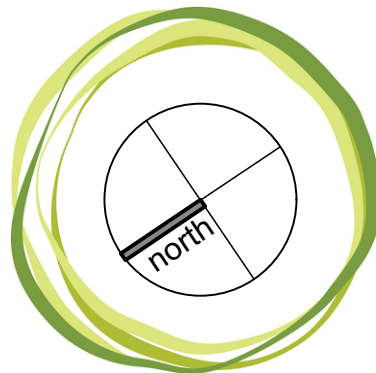

JAMIE KING
LANDSCAPE ARCHITECT
DESIGN ● APPROVE ● MANAGE

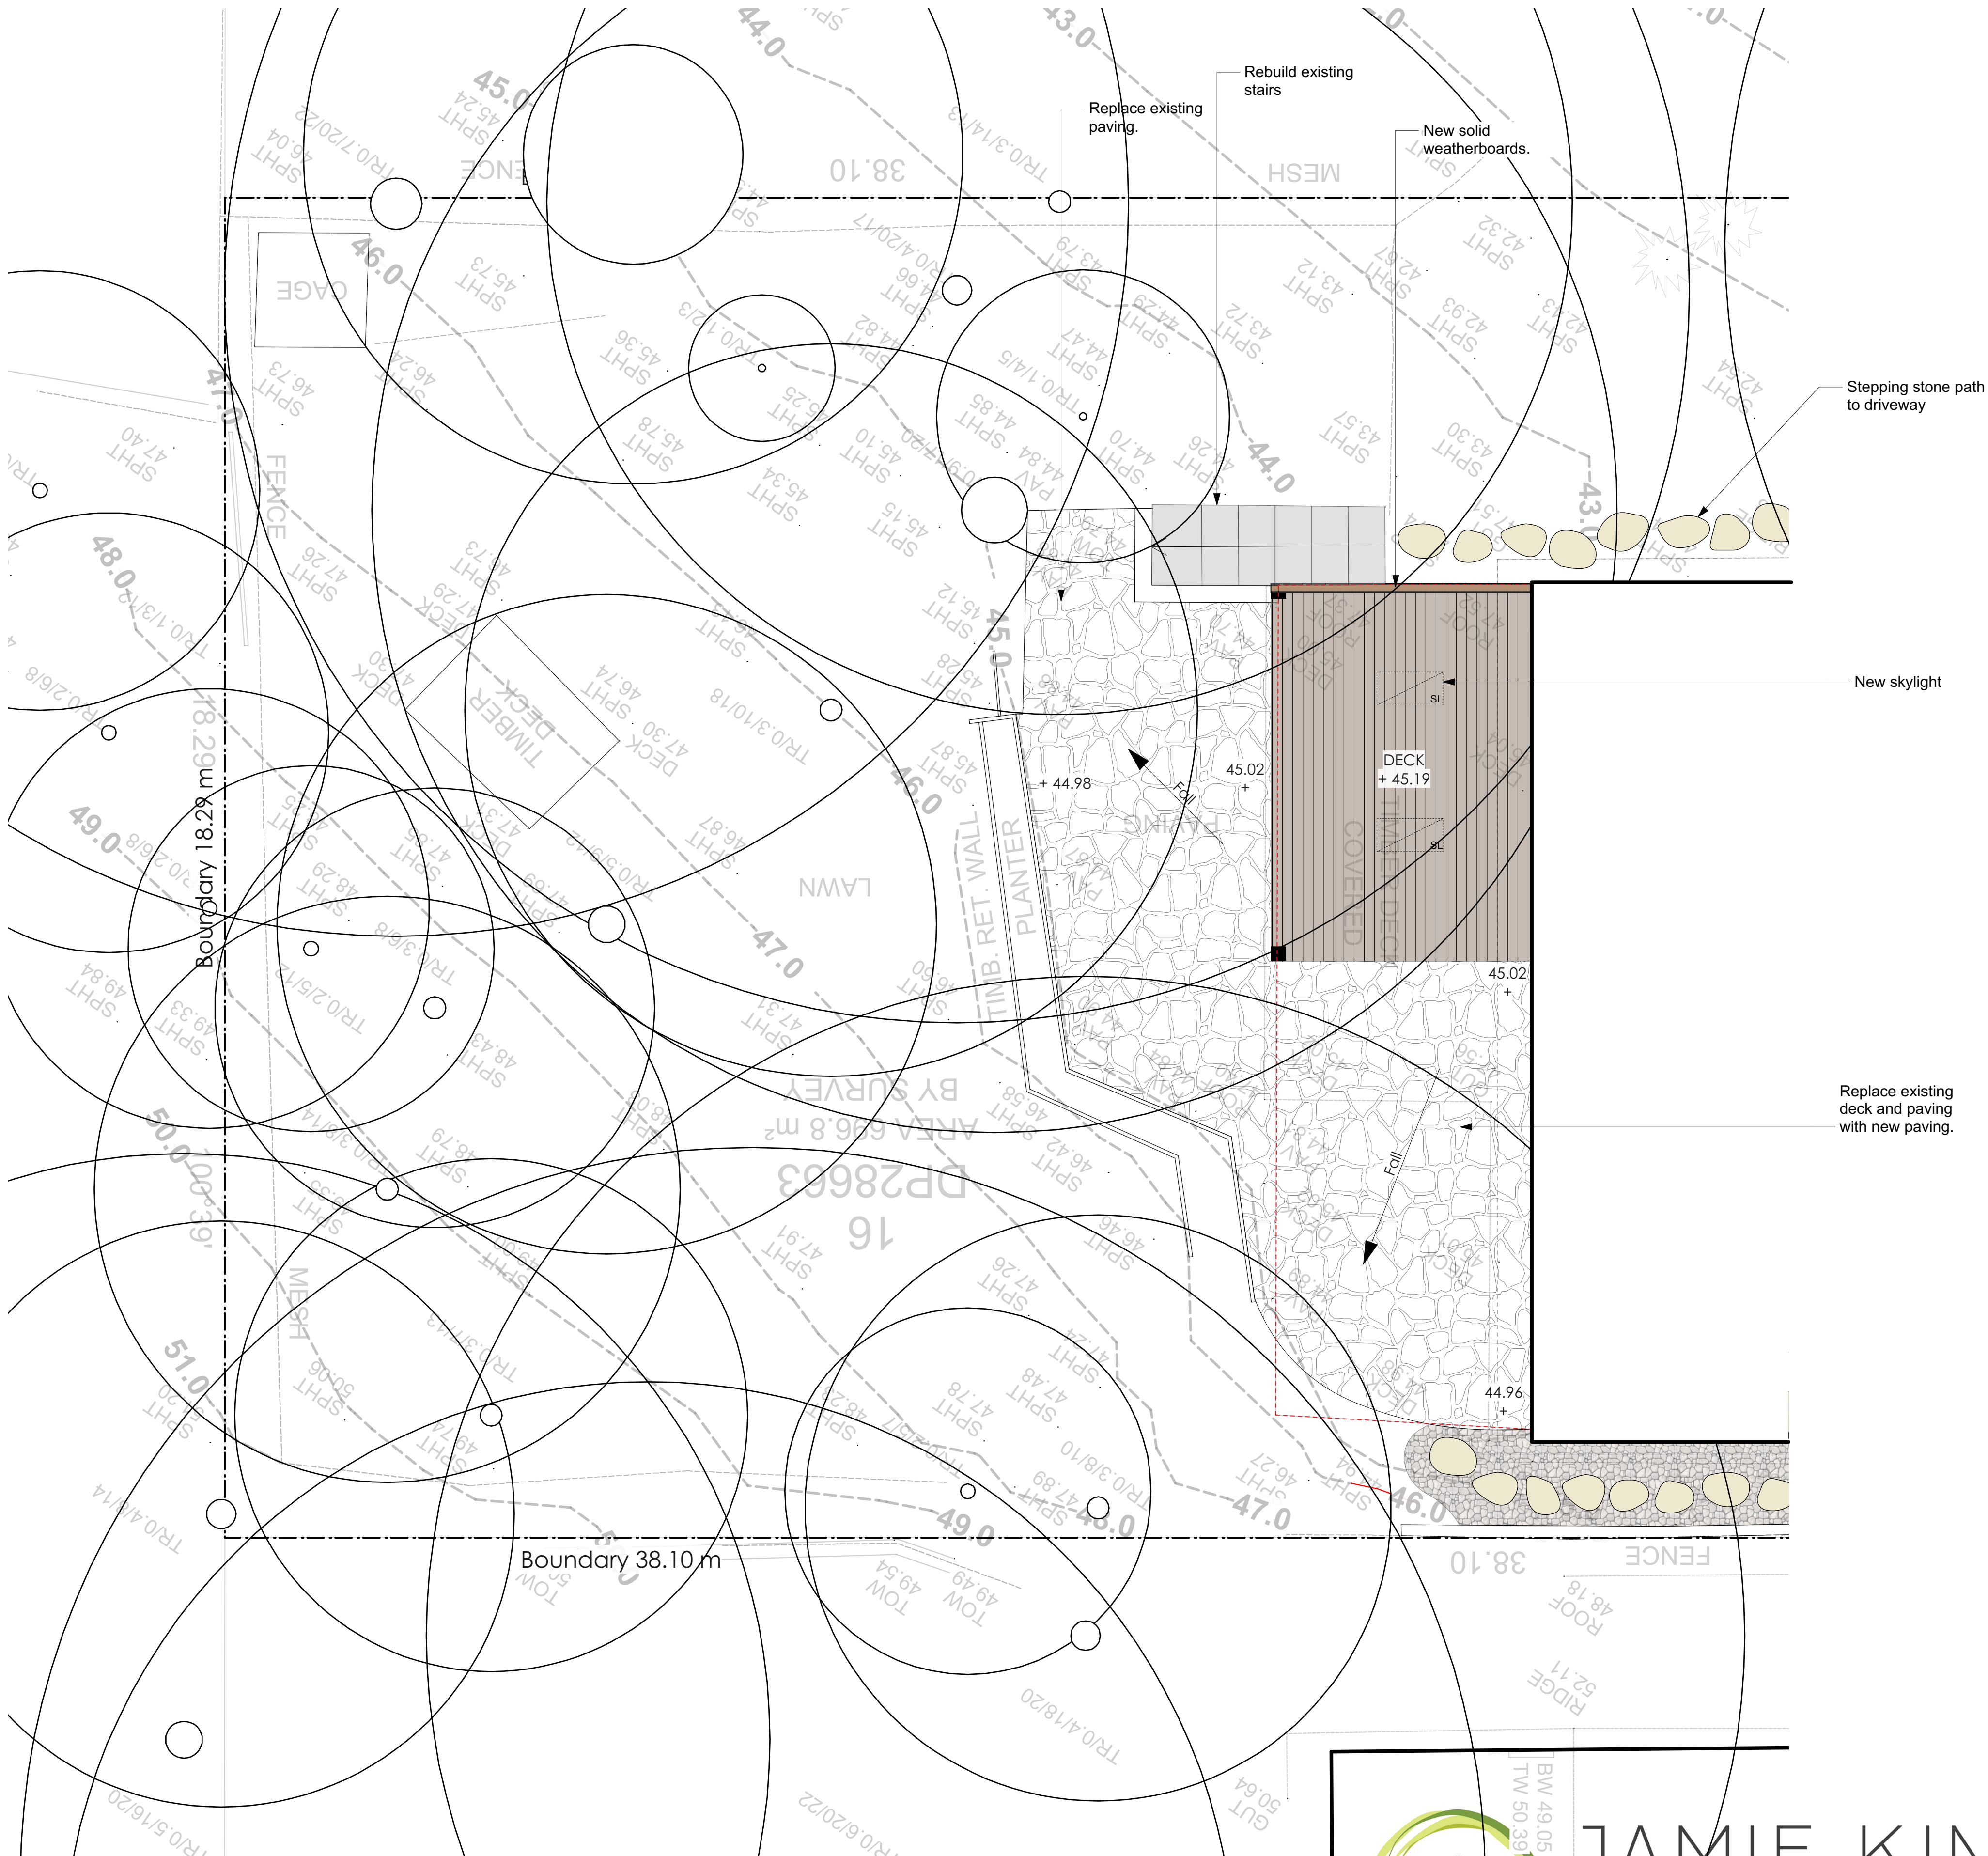


Legend

- MULCH AREA
- TURF AREA
- TIMBER DECKING
- CONCRETE PAVING
- UNIT PAVING
- STAIRS
- PEBBLE
- GRAVEL
- COBBLESTONE
- TIMBER
- WATER
- MASONRY RETAINING WALL
- STONE RETAINING WALL
- TIMBER RETAINING WALL
- BOULDER RETAINING WALL
- SITE OR WORKS BOUNDARY
- PROPOSED LEVEL
- TOP OF WALL LEVEL
- MATERIAL NAME
- SURFACE FALL DIRECTION
- SURFACE DRAINS
- SURVEY (50% GREY LINES)
- EXISTING TREE TO RETAIN
- EXISTING TREE TO REMOVE
- EXISTING ROCK OUTCROP

F	09/05/23	Issue F for DA
E	17/04/23	Issue E for DA
D	09/03/23	DRAFT issue for review.
C	16/02/23	DRAFT issue for review.
B	11/01/23	DRAFT issue for review.
A	25/11/22	DRAFT issue for review.

Notes:
>Do not scale off plan.
>Contractors to check all measurements onsite before quoting or commencing work.
>If abnormalities arise, contact the Landscape Architect.
>This design is copyright and is not to be reproduced in anyway without written consent of Jamie King Landscape Architect.

ISSUE	DATE	REVISION	PROJECT #
PROJECT	73 Dolphin Cres, Avalon Beach		23040
CLIENT	Jonathon Goodall		DWG #
SCALE @ A1	See above	See Plan	Sht-106
DWG	Backyard Detail Plan		CHKD
CHKD	JK	REVISION	

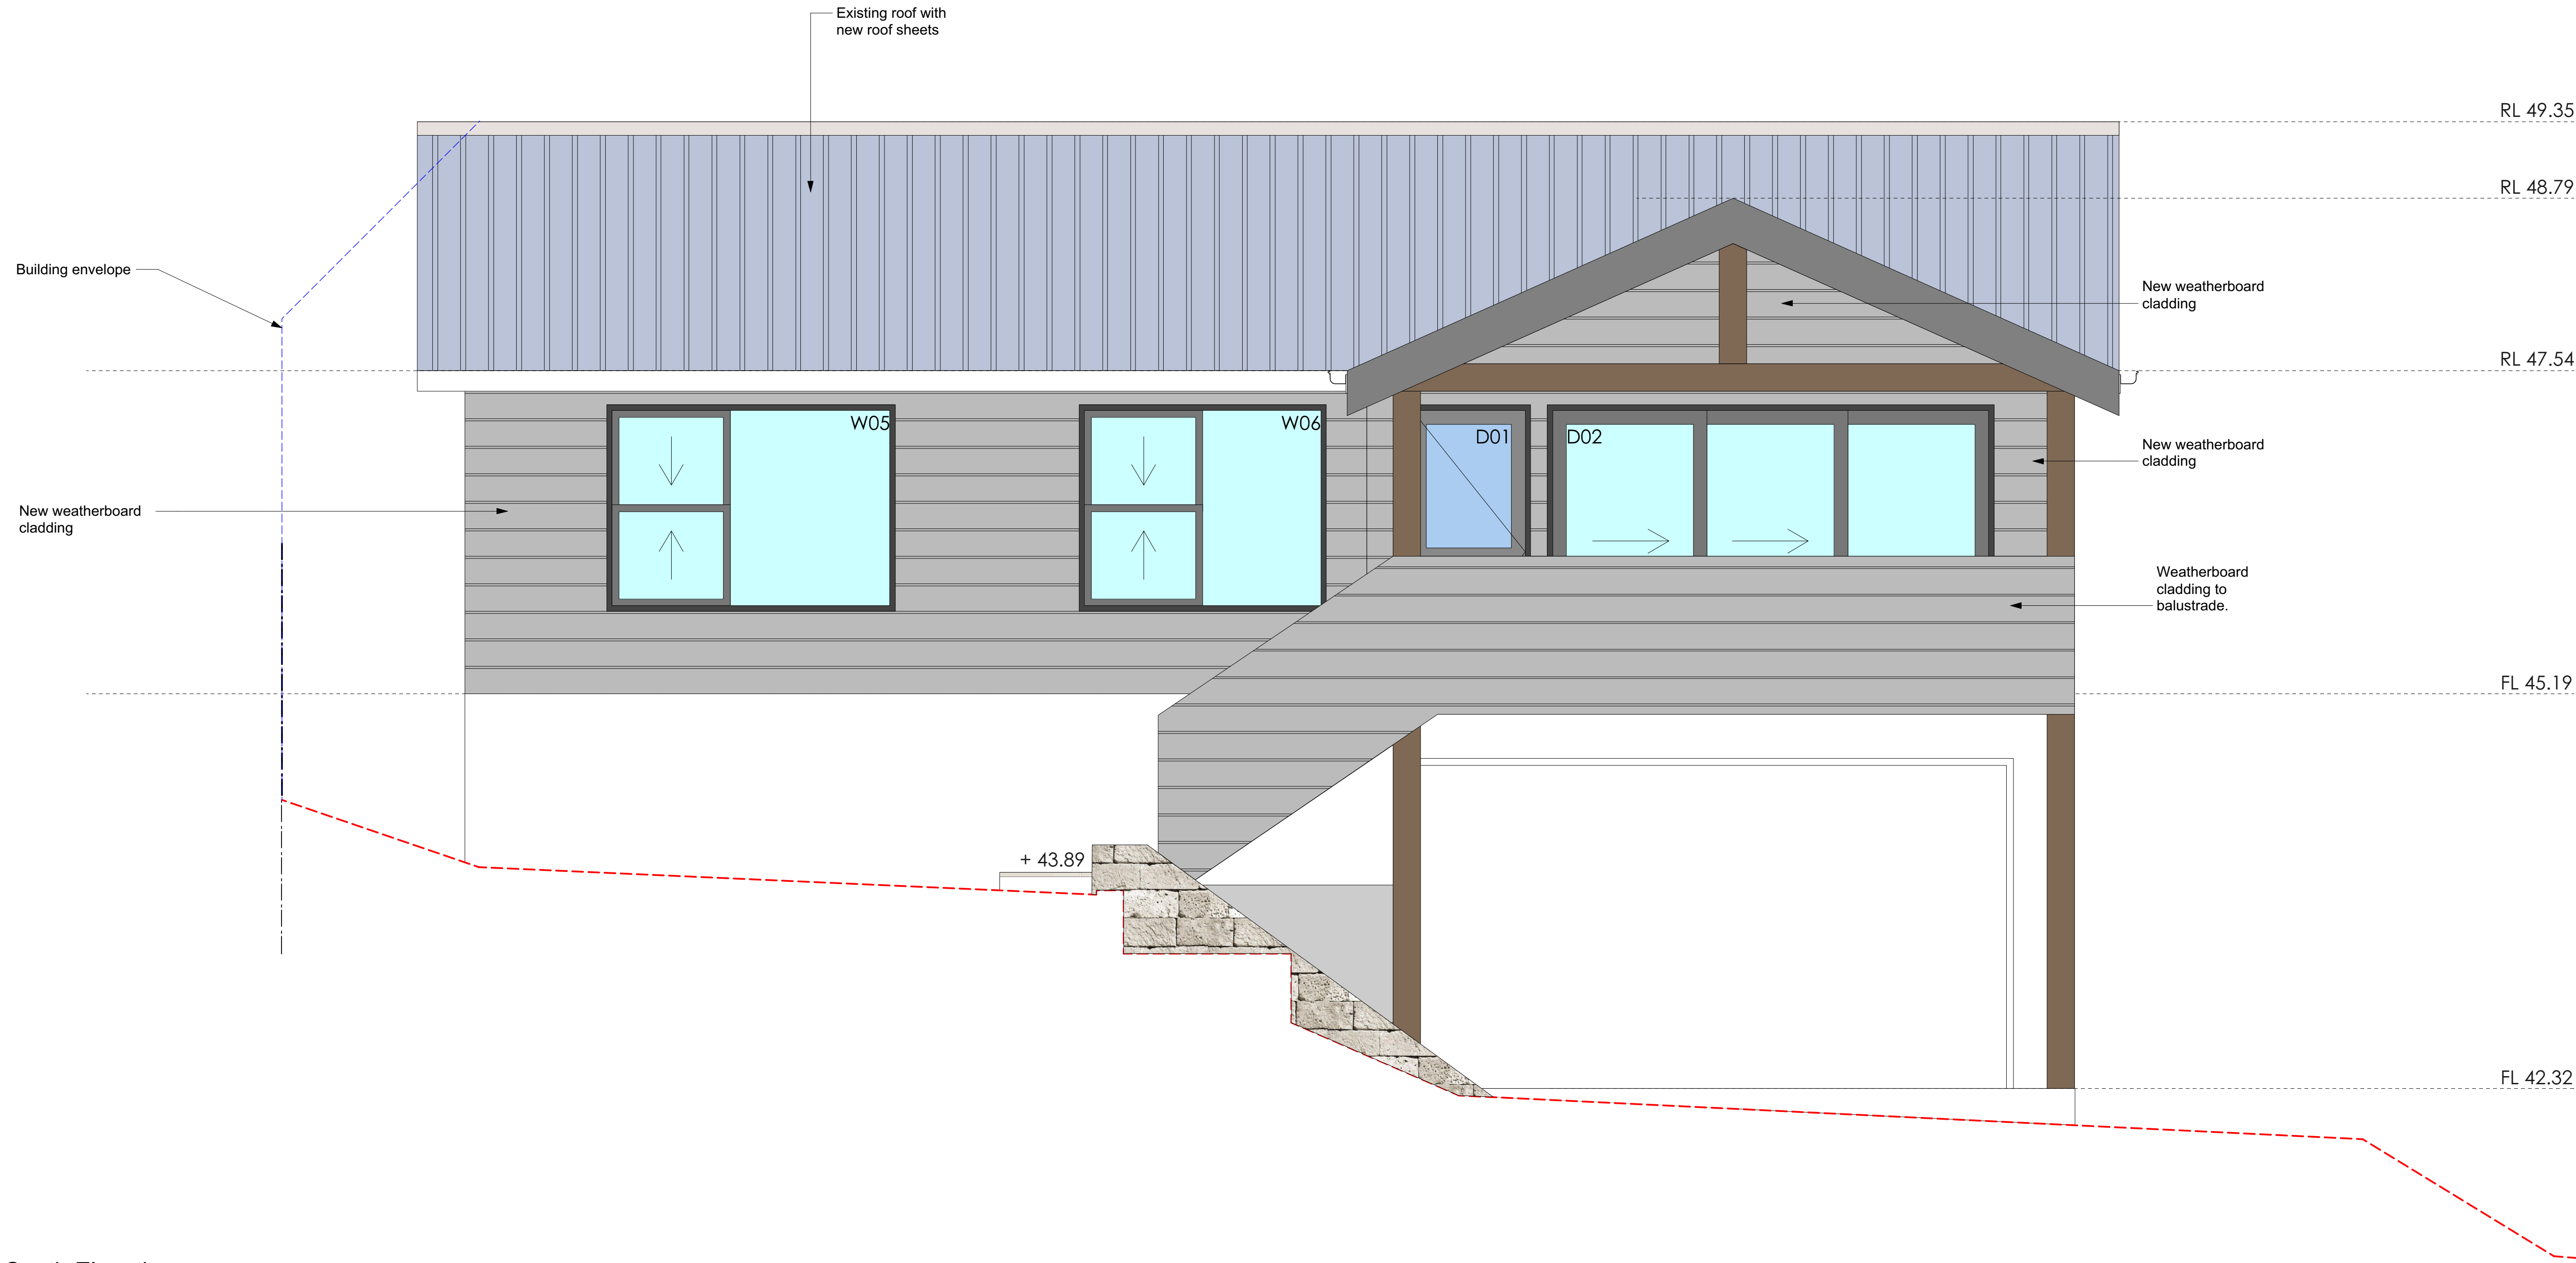

South Elevation
1:25@A1 1:50@A3. Do not scale off plan

Legend

- MULCH AREA
- TURF AREA
- TIMBER DECKING
- CONCRETE PAVING
- UNIT PAVING
- STAIRS
- PEBBLE
- GRAVEL
- COBBLESTONE
- TIMBER
- WATER
- MASONRY RETAINING WALL
- STONE RETAINING WALL
- TIMBER RETAINING WALL
- BOULDER RETAINING WALL
- SITE OR WORKS BOUNDARY
- PROPOSED LEVEL
- TOP OF WALL LEVEL
- MATERIAL NAME
- SURFACE FALL DIRECTION
- SURFACE DRAINS
- SURVEY (50% GREY LINES)
- EXISTING TREE TO RETAIN
- EXISTING TREE TO REMOVE
- EXISTING ROCK OUTCROP

ISSUE	DATE	REVISION
F	09/05/23	Issue F for DA
E	17/04/23	Issue E for DA
D	09/03/23	DRAFT issue for review.
C	16/02/23	DRAFT issue for review.
B	11/01/23	DRAFT issue for review.
A	25/11/22	DRAFT issue for review.


Notes:
>Do not scale off plan.
>Contractors to check all measurements onsite before quoting or commencing work.
>If abnormalities arise, contact the Landscape Architect.
>This design is copyright and is not to be reproduced in anyway without written consent of Jamie King Landscape Architect.



JAMIE KING
LANDSCAPE ARCHITECT
DESIGN • APPROVE • MANAGE

PROJECT	73 Dolphin Cres, Avalon Beach	PROJECT #	23040
CLIENT	Jonathon Goodall	DATE #	See above
DWG	South Elevation	SCALE @ A1	See Plan
CHKD	JK	DWG #	Sht-107
REVISION		DRAWN	RAR
		CHKD	JK

Jamie King Landscape Architect
22 Coonanga Road, Avalon, NSW, 2107
W: www.jamieking.com.au
T: 0421 517 991
E: jamie@jamieking.com.au

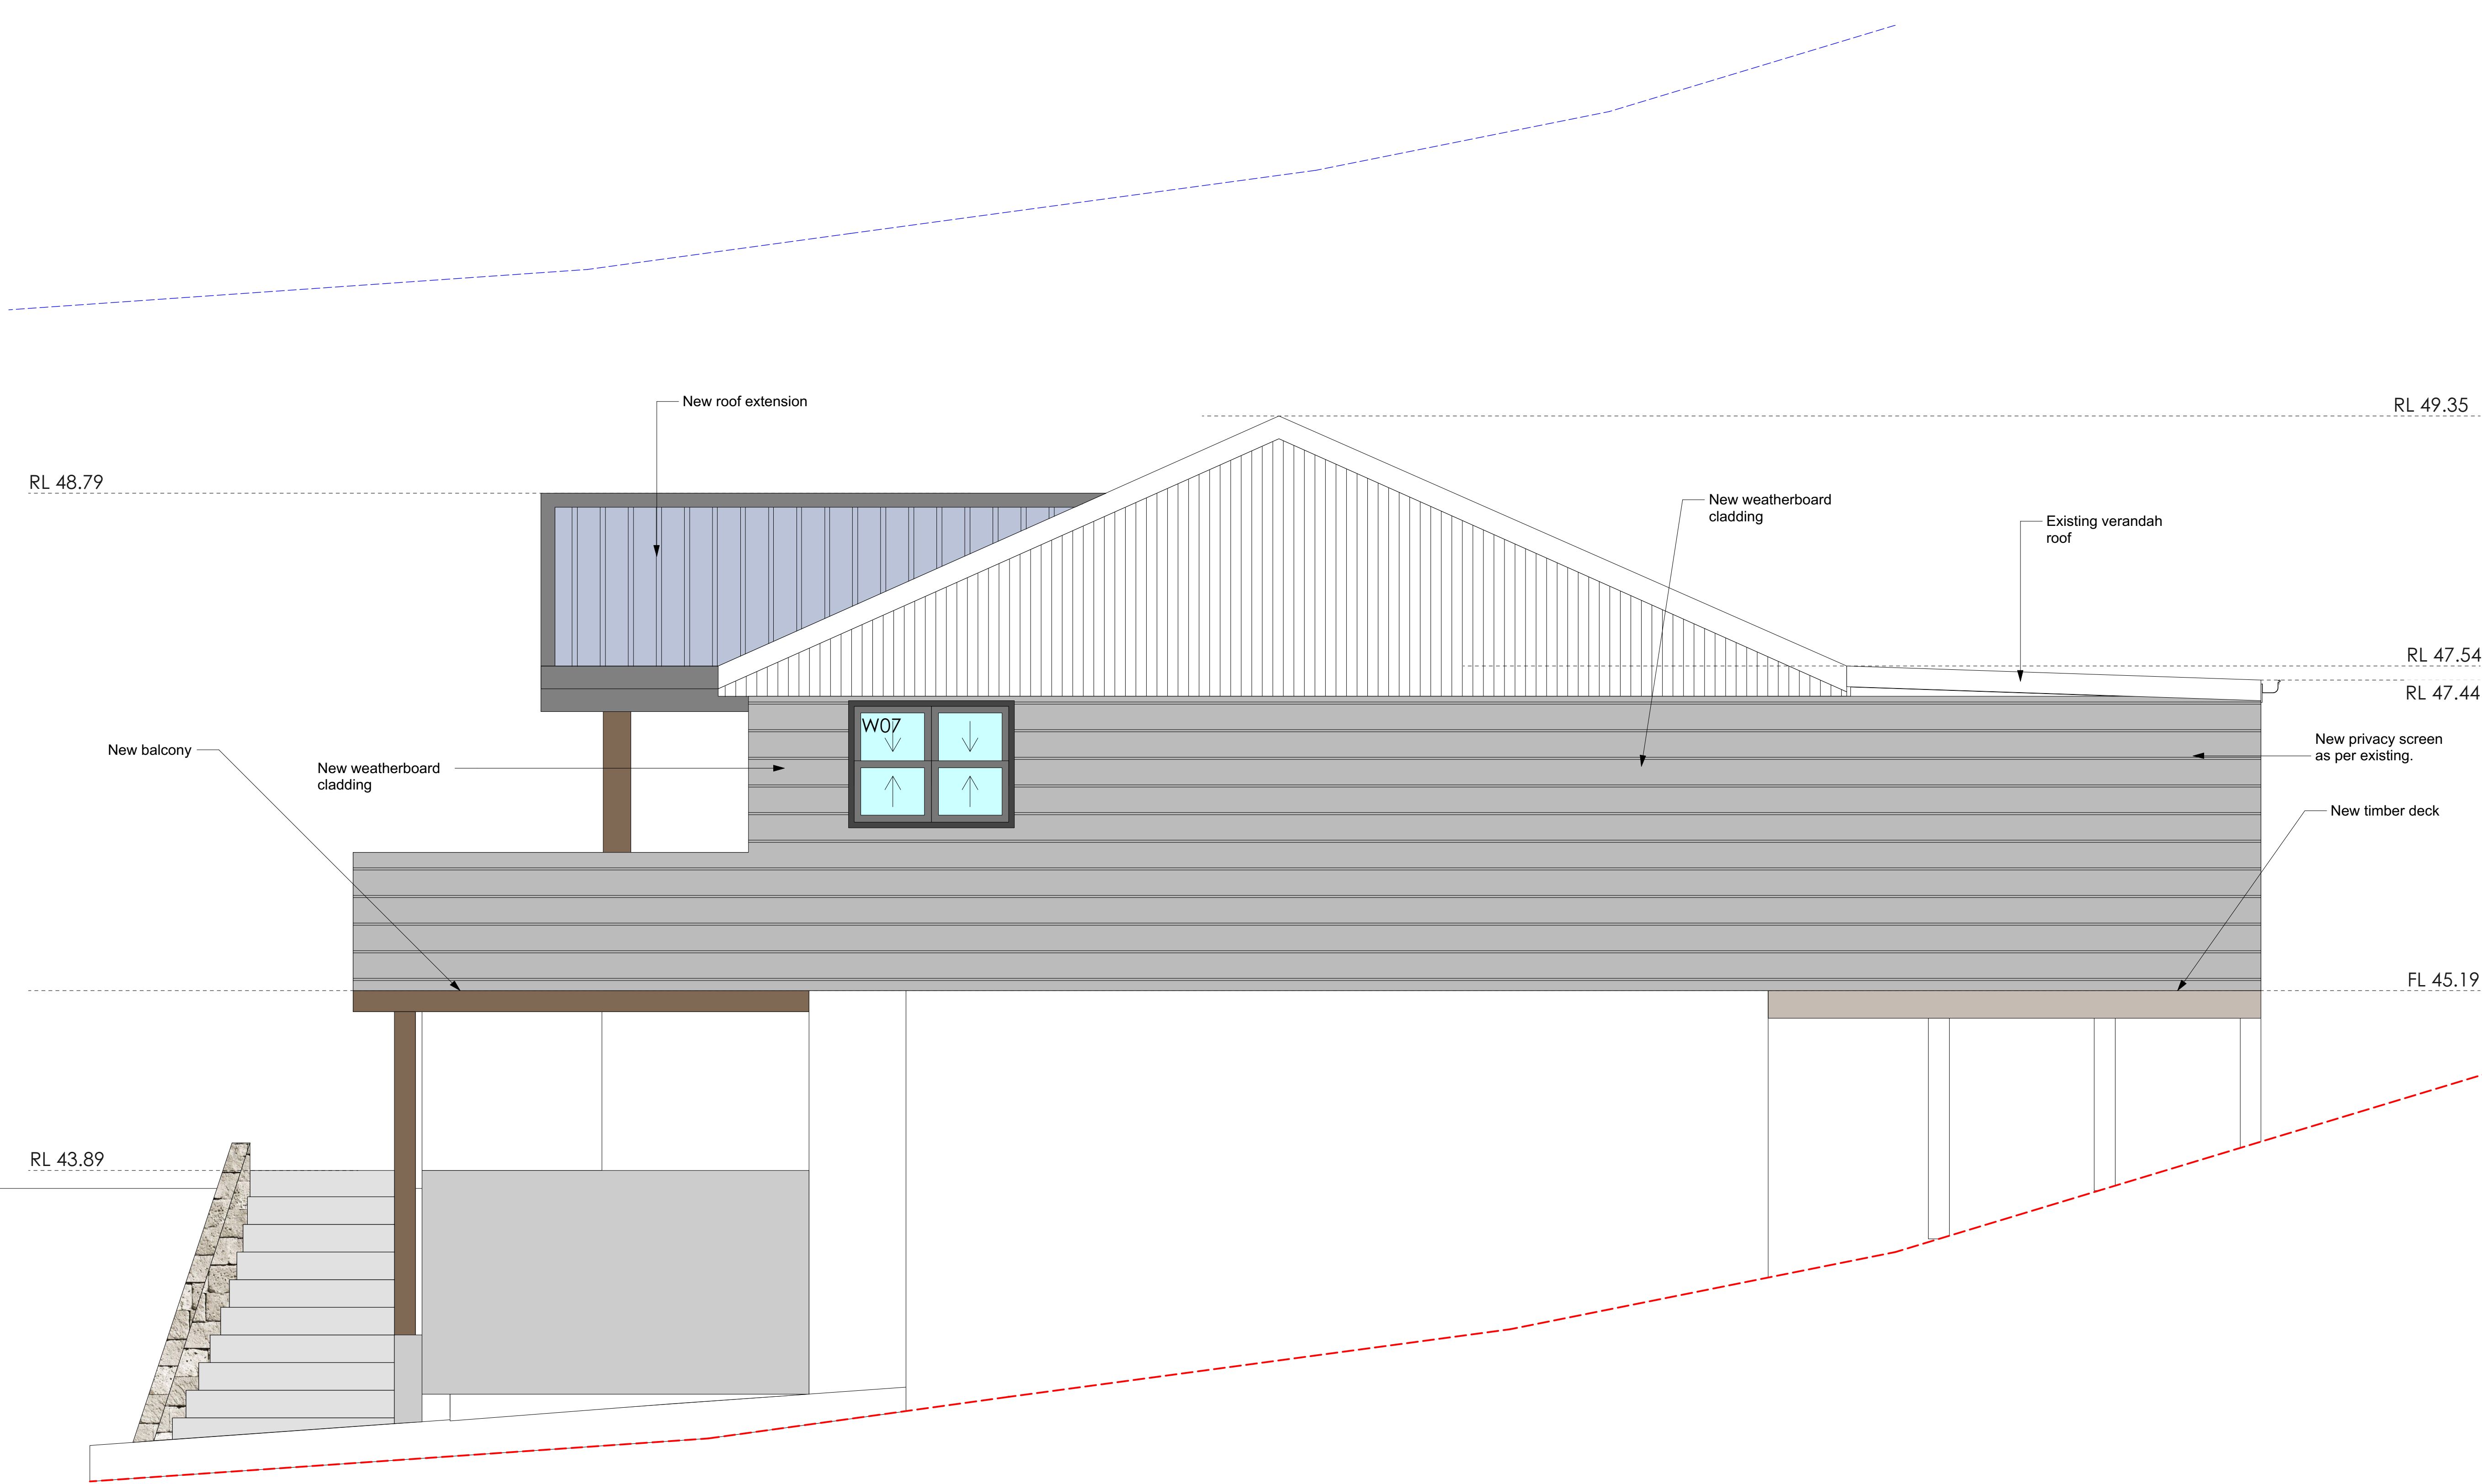

- Legend
- MULCH AREA
 - TURF AREA
 - TIMBER DECKING
 - CONCRETE PAVING
 - UNIT PAVING
 - STAIRS
 - PEBBLE
 - GRAVEL
 - COBBLESTONE
 - TIMBER
 - WATER
 - MASONRY RETAINING WALL
 - STONE RETAINING WALL
 - TIMBER RETAINING WALL
 - BOULDER RETAINING WALL
 - SITE OR WORKS BOUNDARY
 - PROPOSED LEVEL
 - TOP OF WALL LEVEL
 - MATERIAL NAME
 - SURFACE FALL DIRECTION
 - SURFACE DRAINS
 - SURVEY (50% GREY LINES)
 - EXISTING TREE TO RETAIN
 - EXISTING TREE TO REMOVE
 - EXISTING ROCK OUTCROP

East Elevation
1:25@A1 1:50@A3. Do not scale off plan

F	09/05/23	Issue F for DA
E	17/04/23	Issue E for DA
D	09/03/23	DRAFT issue for review.
C	16/02/23	DRAFT issue for review.
B	11/01/23	DRAFT issue for review.
A	25/11/22	DRAFT issue for review.

Notes:
>Do not scale off plan.
>Contractors to check all measurements onsite before quoting or commencing work.
>If abnormalities arise, contact the Landscape Architect.
>This design is copyright and is not to be reproduced in anyway without written consent of Jamie King Landscape Architect.

ISSUE	DATE	REVISION
PROJECT	73 Dolphin Cres, Avalon Beach	
CLIENT	Jonathon Goodall	
DWG	East Elevation	
DATE #	See above	DWG #
SCALE @ A1	See Plan	
DRAWN	RAR	
CHKD	JK	REVISION



JAMIE KING
LANDSCAPE ARCHITECT
DESIGN ● APPROVE ● MANAGE

Jamie King Landscape Architect
22 Coonanga Road, Avalon, NSW, 2107
W: www.jamieking.com.au
E: jamie@jamieking.com.au
T: 0421 517 991



North Elevation
1:25@A1 1:50@A3. Do not scale off plan



JAMIE KING
LANDSCAPE ARCHITECT
DESIGN ● APPROVE ● MANAGE












F	09/05/23	Issue F for DA
E	17/04/23	Issue E for DA
D	09/03/23	DRAFT issue for review.
C	16/02/23	DRAFT issue for review.
B	11/01/23	DRAFT issue for review.
A	25/11/22	DRAFT issue for review.


Notes:
>Do not scale off plan.
>Contractors to check all measurements onsite before quoting or commencing work.
>If abnormalities arise, contact the Landscape Architect.
>This design is copyright and is not to be reproduced in anyway without written consent of Jamie King Landscape Architect.

ISSUE	DATE	REVISION	PROJECT #
PROJECT	73 Dolphin Cres, Avalon Beach		23040
CLIENT	Jonathon Goodall		DWG #
DWG	North Elevation		Sht-109
CHKD	JK	REVISION	

Jamie King Landscape Architect
22 Coonanga Road, Avalon, NSW, 2107
W: www.jamieking.com.au
E: jamie@jamieking.com.au
T: 0421 517 991

Legend

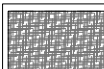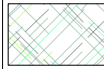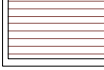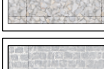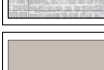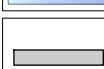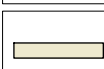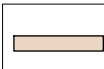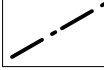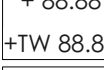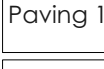-  MULCH AREA
-  TURF AREA
-  TIMBER DECKING
-  CONCRETE PAVING
-  UNIT PAVING
-  STAIRS
-  PEBBLE
-  GRAVEL
-  COBBLESTONE
-  TIMBER
-  WATER
-  MASONRY RETAINING WALL
-  STONE RETAINING WALL
-  TIMBER RETAINING WALL
-  BOULDER RETAINING WALL
-  SITE OR WORKS BOUNDARY
-  PROPOSED LEVEL
-  TOP OF WALL LEVEL
-  MATERIAL NAME
-  SURFACE FALL DIRECTION
-  SURFACE DRAINS
-  SURVEY (50% GREY LINES)
-  EXISTING TREE TO RETAIN
-  EXISTING TREE TO REMOVE
-  EXISTING ROCK OUTCROP

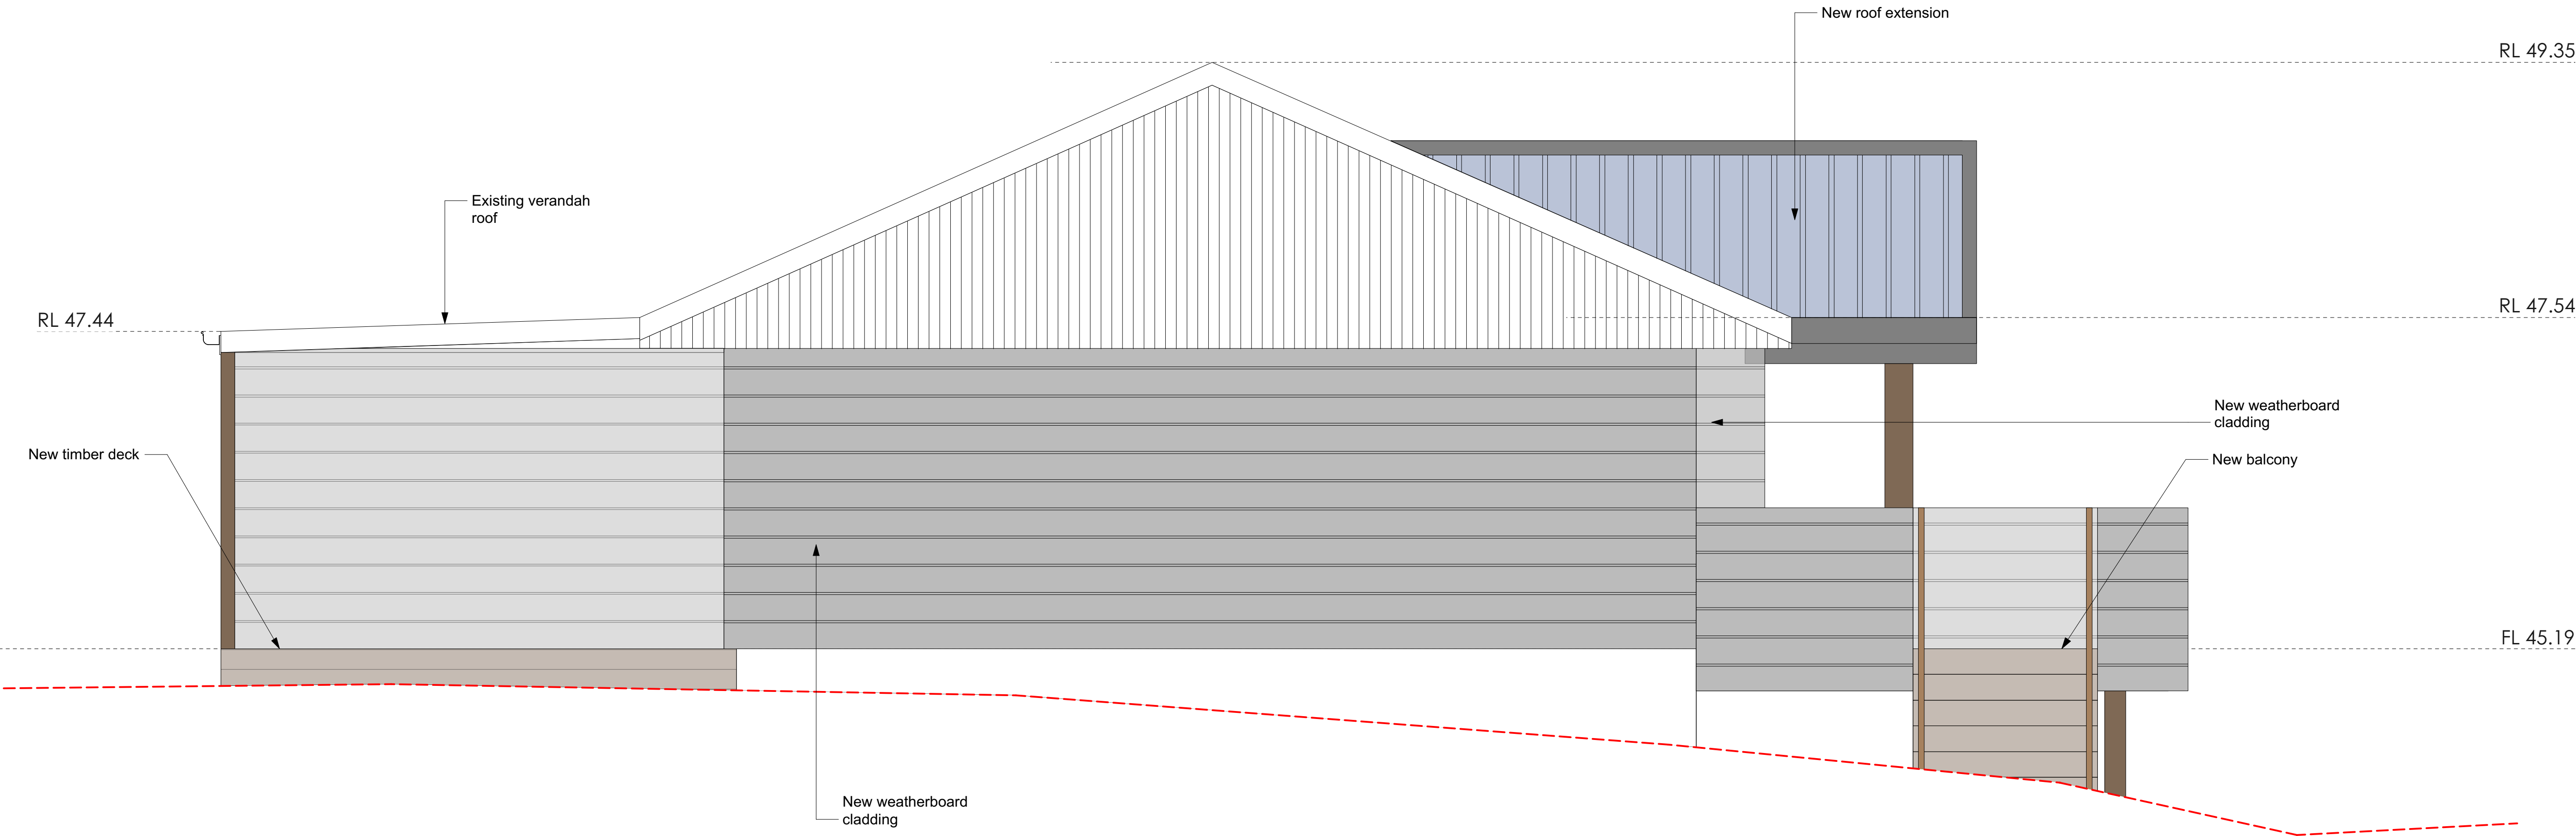

West Elevation
1:25@A1 1:50@A3. Do not scale off plan

F	09/05/23	Issue F for DA
E	17/04/23	Issue E for DA
D	09/03/23	DRAFT issue for review.
C	16/02/23	DRAFT issue for review.
B	11/01/23	DRAFT issue for review.
A	25/11/22	DRAFT issue for review.


Notes:
>Do not scale off plan.
>Contractors to check all measurements onsite before quoting or commencing work.
>If abnormalities arise, contact the Landscape Architect.
>This design is copyright and is not to be reproduced in anyway without written consent of Jamie King Landscape Architect.

ISSUE	DATE	REVISION
PROJECT	73 Dolphin Cres, Avalon Beach	
CLIENT	Jonathon Goodall	
DWG	West Elevation	
DATE #	See above	DWG #
SCALE @ A1	See Plan	Sht-110
DRAWN	RAR	
CHKD	JK	REVISION

Jamie King Landscape Architect
22 Coonanga Road, Avalon, NSW, 2107
W: www.jamieking.com.au
T: 0421 517 991
E: jamie@jamieking.com.au



JAMIE KING
LANDSCAPE ARCHITECT
DESIGN ● APPROVE ● MANAGE

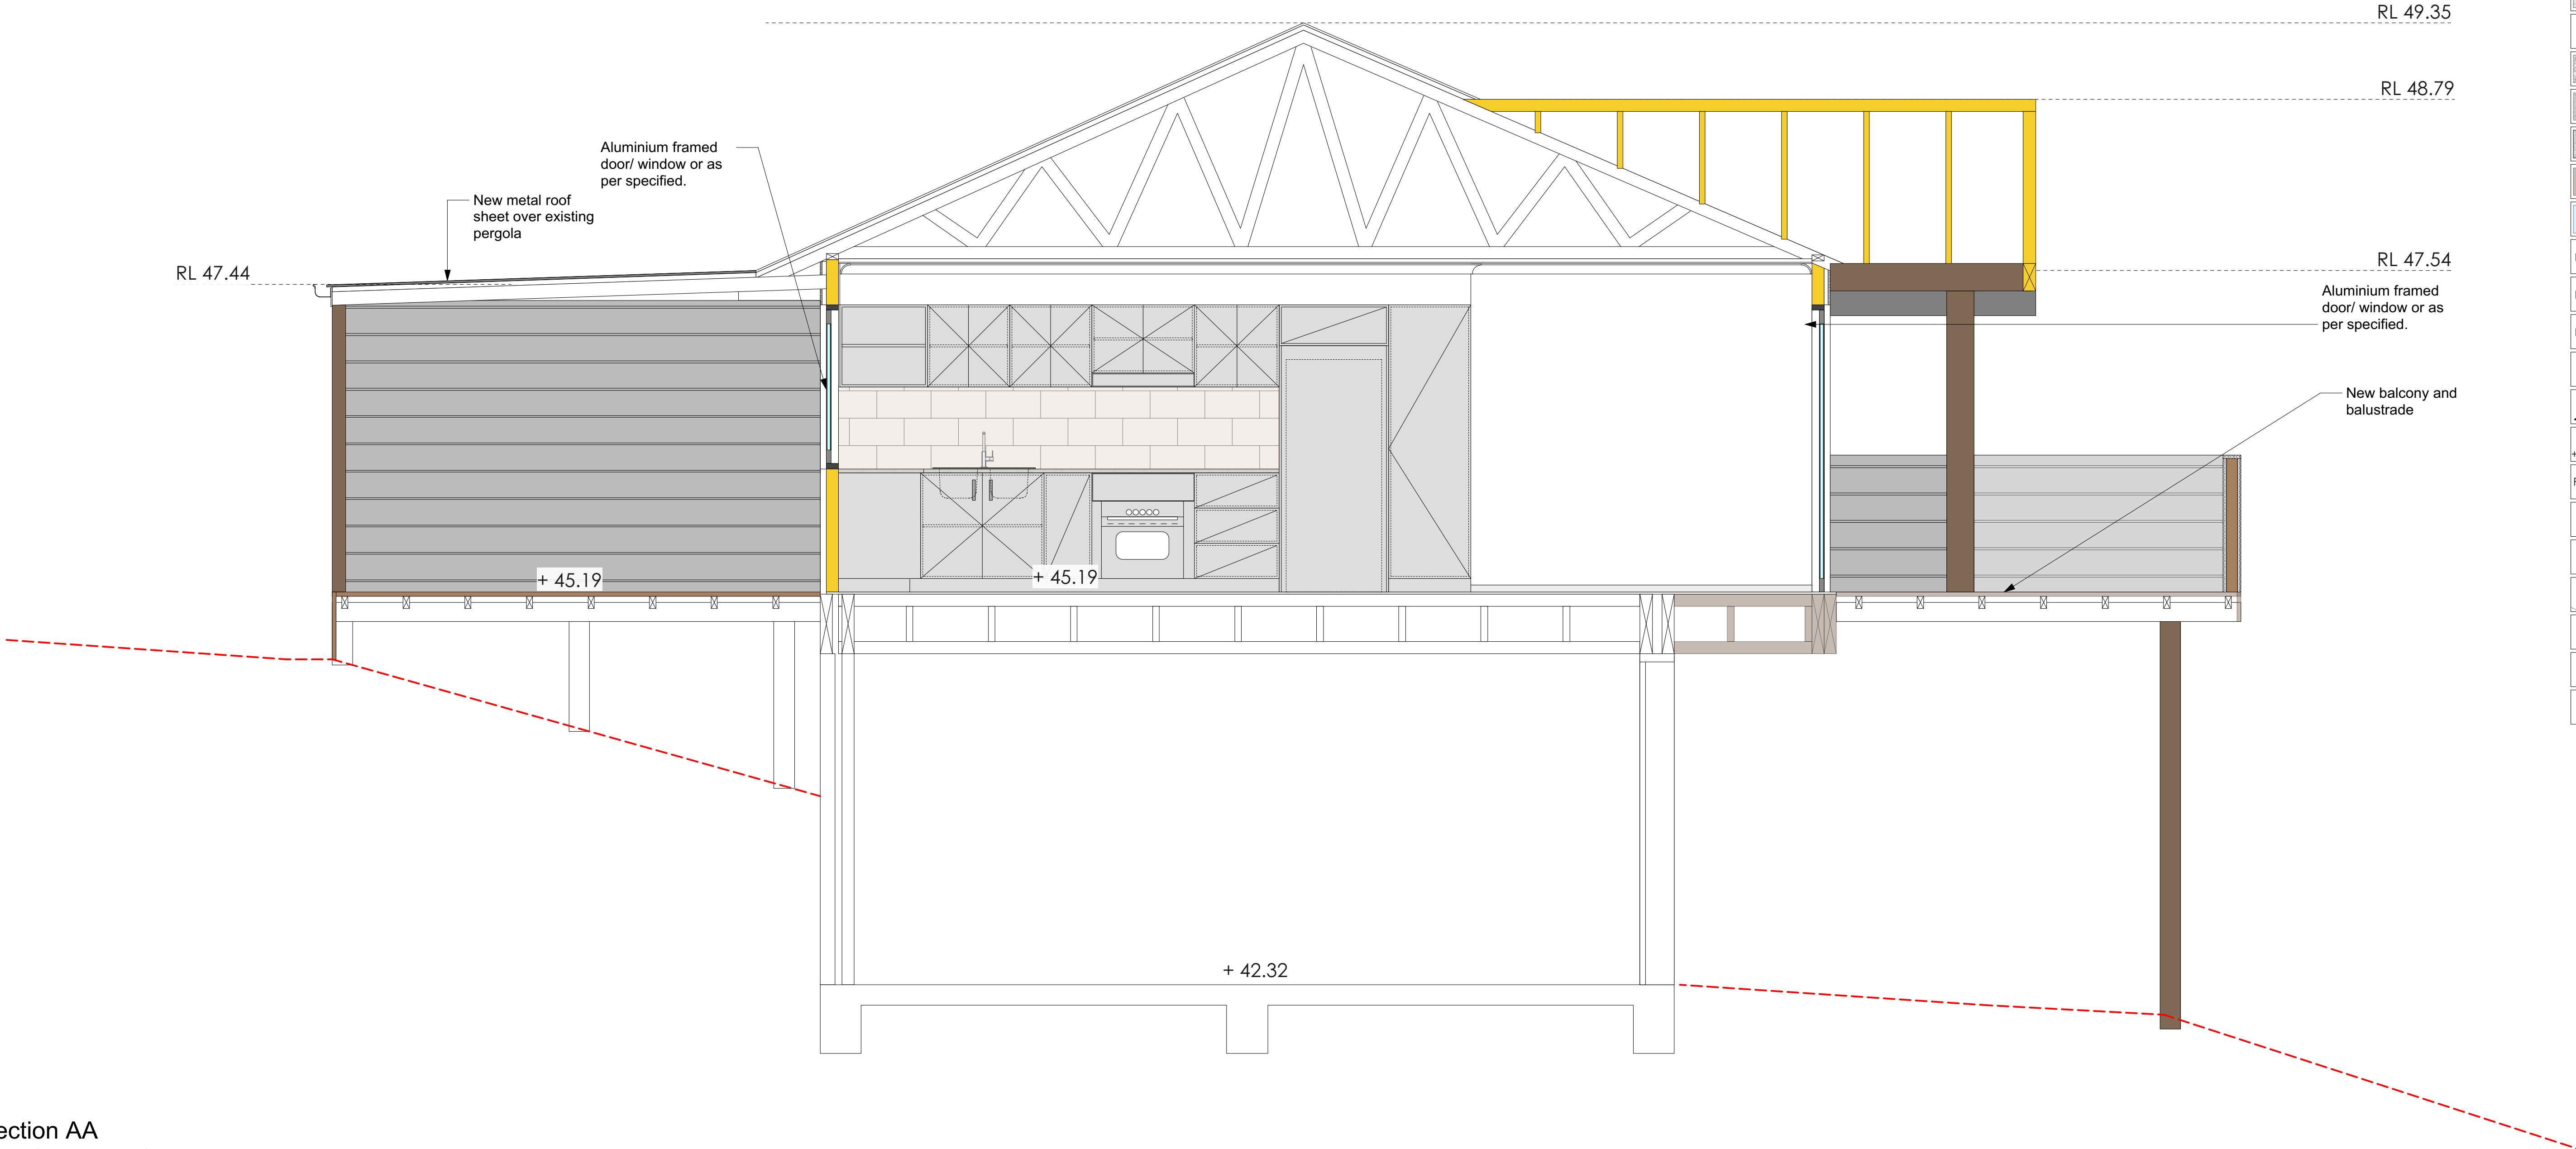

Section AA
1:25@A1 1:50@A3. Do not scale off plan

Legend

- MULCH AREA
- TURF AREA
- TIMBER DECKING
- CONCRETE PAVING
- UNIT PAVING
- STAIRS
- PEBBLE
- GRAVEL
- COBBLESTONE
- TIMBER
- WATER
- MASONRY RETAINING WALL
- STONE RETAINING WALL
- TIMBER RETAINING WALL
- BOULDER RETAINING WALL
- SITE OR WORKS BOUNDARY
- PROPOSED LEVEL
- TOP OF WALL LEVEL
- MATERIAL NAME
- SURFACE FALL DIRECTION
- SURFACE DRAINS
- SURVEY (50% GREY LINES)
- EXISTING TREE TO RETAIN
- EXISTING TREE TO REMOVE
- EXISTING ROCK OUTCROP

F	09/05/23	Issue F for DA
E	17/04/23	Issue E for DA
D	09/03/23	DRAFT issue for review.
C	16/02/23	DRAFT issue for review.
B	11/01/23	DRAFT issue for review.
A	25/11/22	DRAFT issue for review.

Notes:
>Do not scale off plan.
>Contractors to check all measurements onsite before quoting or commencing work.
>If abnormalities arise, contact the Landscape Architect.
>This design is copyright and is not to be reproduced in anyway without written consent of Jamie King Landscape Architect.



ISSUE	DATE	REVISION	PROJECT #
PROJECT	73 Dolphin Cres, Avalon Beach		23040
CLIENT	Jonathon Goodall		DWG #
DWG	Section	CHKD	JK
DATE #	See above	DWG #	
SCALE @ A1	See Plan		
DRAWN	RAR		
CHKD	JK	REVISION	




JAMIE KING
LANDSCAPE ARCHITECT
DESIGN • APPROVE • MANAGE

Jamie King Landscape Architect
22 Coonanga Road, Avalon, NSW, 2107
T: 0421 517 991

W: www.jamieking.com.au
E: jamie@jamieking.com.au

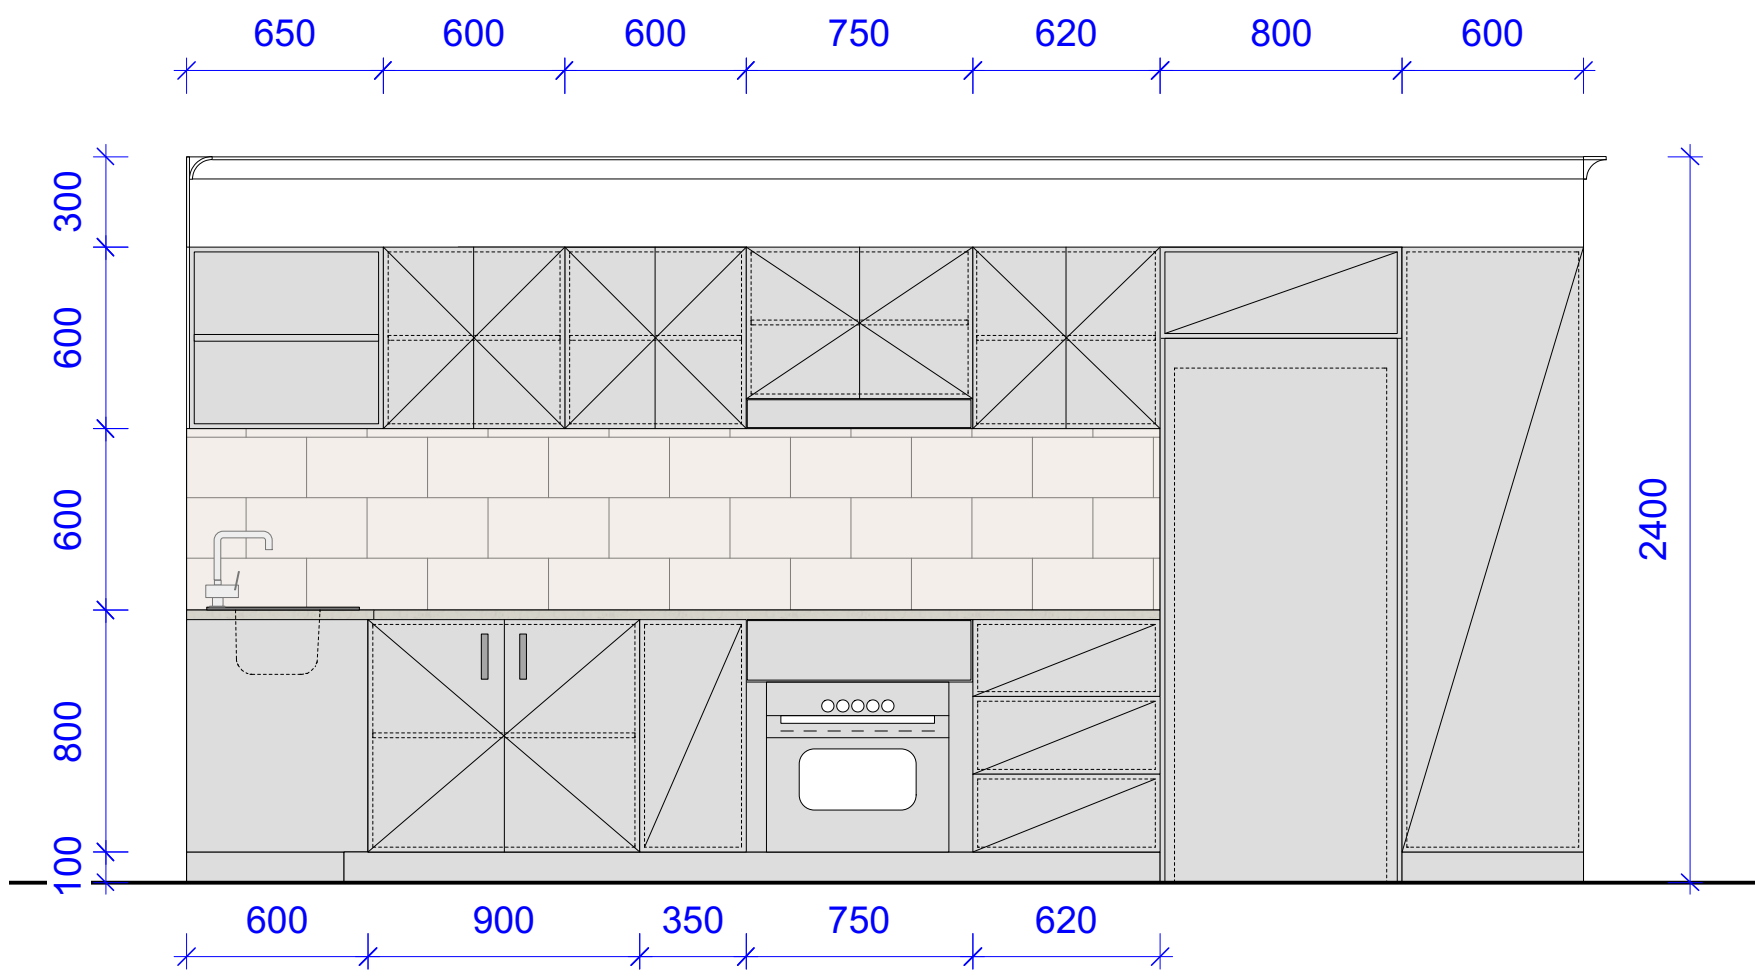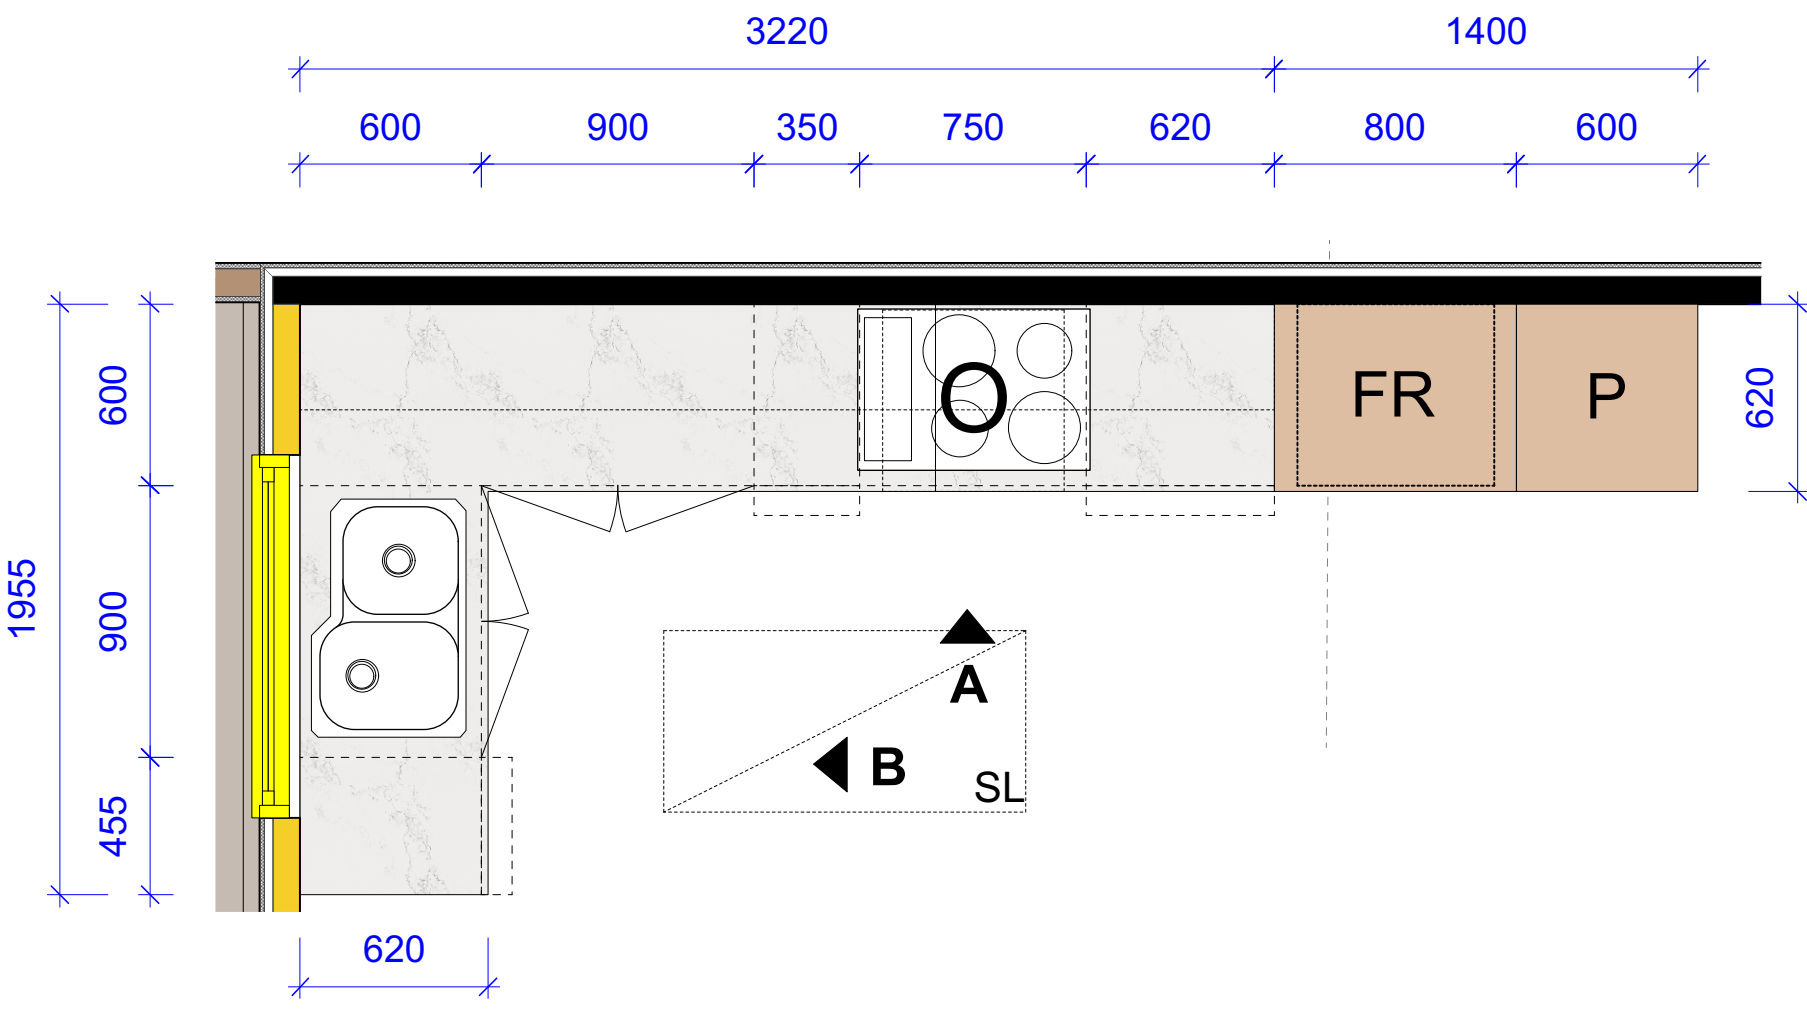

Elevation A
1:25@A1 1:50@A3. Do not scale off plan

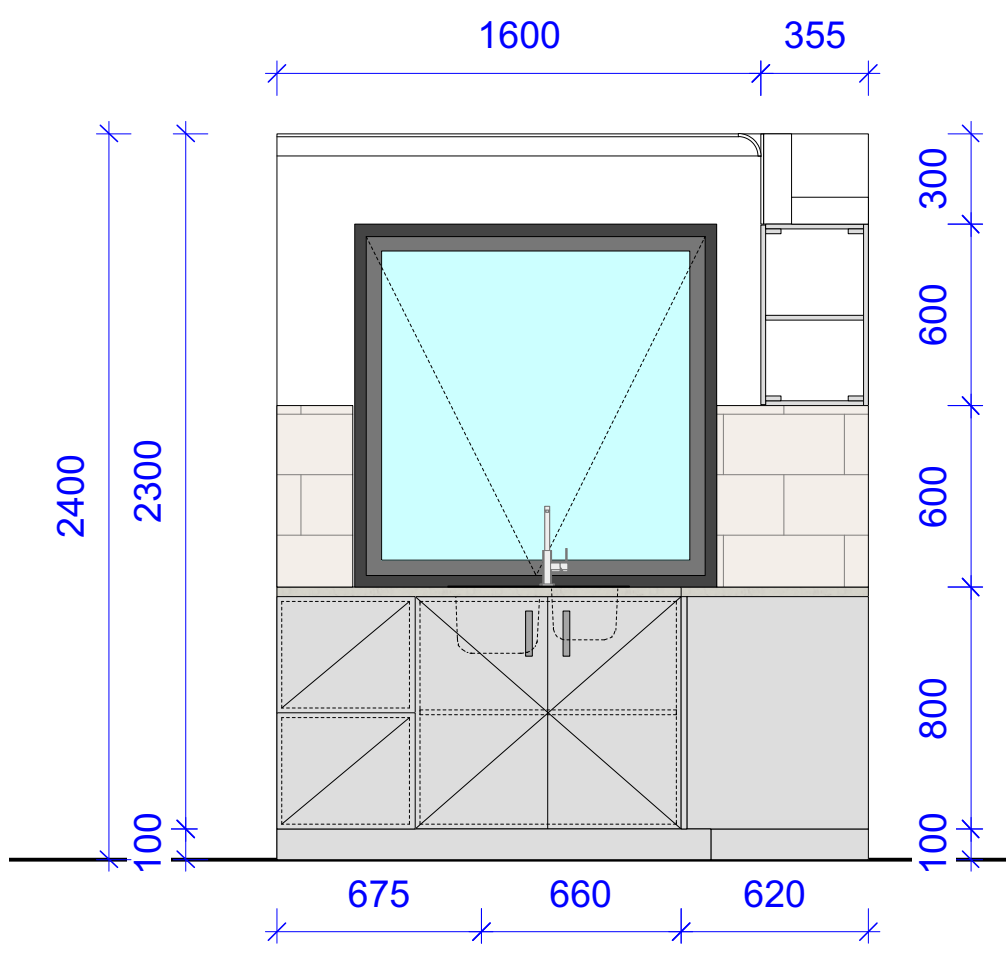

Elevation B
1:25@A1 1:50@A3. Do not scale off plan


ISSUE	DATE	REVISION
F	09/05/23	Issue F for DA
E	17/04/23	Issue E for DA
D	09/03/23	DRAFT issue for review.
C	16/02/23	DRAFT issue for review.
B	11/01/23	DRAFT issue for review.
A	25/11/22	DRAFT issue for review.

Notes:
>Do not scale off plan.
>Contractors to check all measurements onsite before quoting or commencing work.
>If abnormalities arise, contact the Landscape Architect.
>This design is copyright and is not to be reproduced in anyway without written consent of Jamie King Landscape Architect.

PROJECT	73 Dolphin Cres, Avalon Beach	PROJECT #	23040
CLIENT	Jonathon Goodall	DATE #	See above
DWG	Kitchen Elevation	SCALE @ A1	See Plan
CHKD	JK	DWG #	Sht-112
		DRAWN	RAR
		REVISION	


Jamie King Landscape Architect
22 Coonanga Road, Avalon, NSW, 2107
W: www.jamieking.com.au
T: 0421 517 991
E: jamie@jamieking.com.au



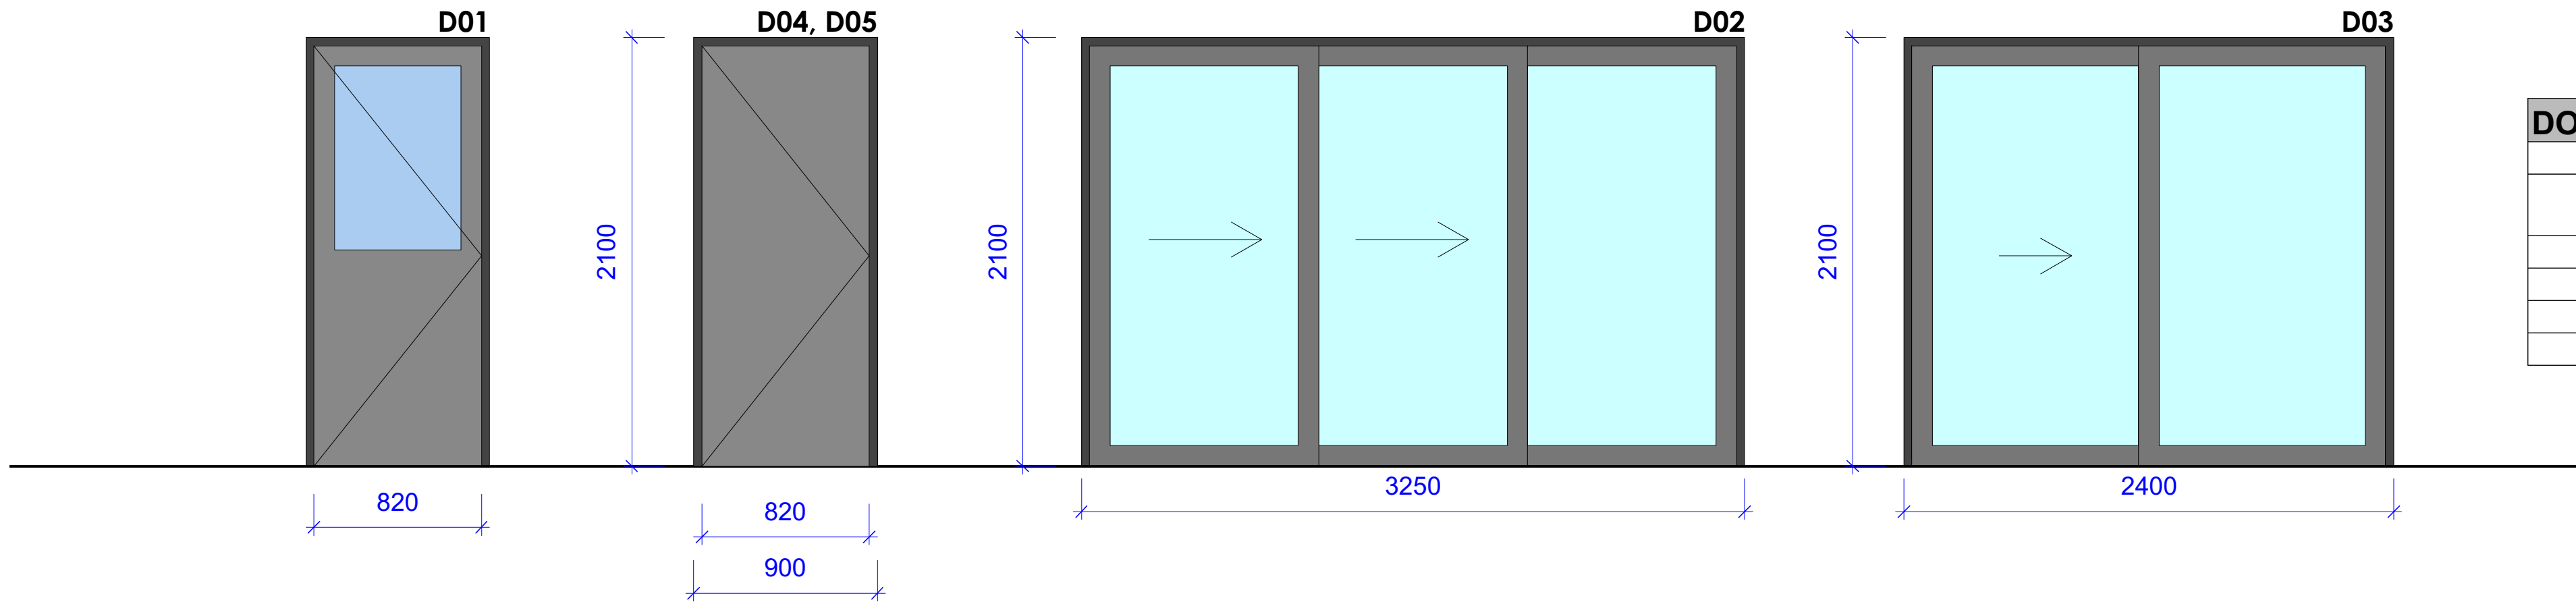

DOOR SCHEDULE				
ID	TYPE	WIDTH	HEIGHT	GLAZING
D01	HINGED, GLASS	900	2100	frosted, double glazed
D02	STACKED SLIDING	3250	2100	double glazed
D03	SLIDING	2400	2100	double glazed
D04	HINGED	900	2100	-
D05	HINGED	900	2100	-

Door Schedule
1:25@A1 1:50@A3. Do not scale off plan

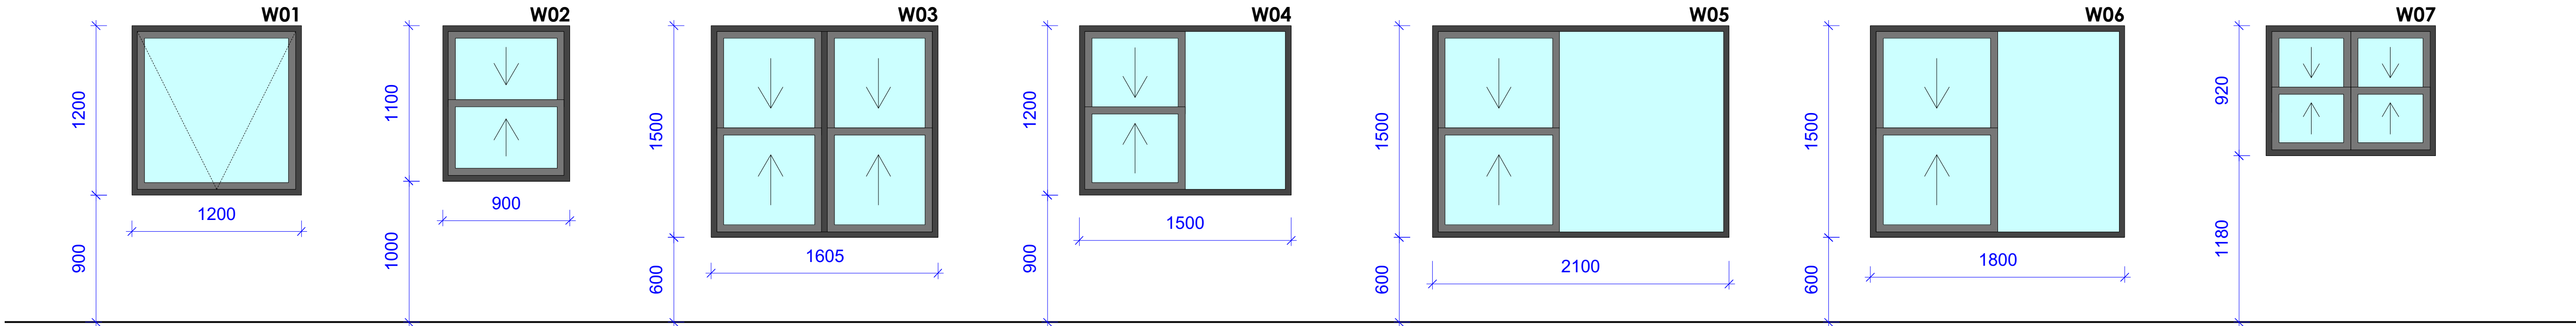


WINDOW SCHEDULE					
ID	TYPE	WIDTH	HEIGHT	SILL HEIGHT	GLAZING
W01	GAS STRUT AWNING	1800	1200	900	double glazed
W02	DOUBLE HUNG	900	1100	1000	double glazed
W03	DOUBLE HUNG	1605	1500	600	double glazed
W04	DOUBLE HUNG, FIXED	1200	1500	900	double glazed
W05	DOUBLE HUNG, FIXED	2100	1500	600	double glazed
W06	DOUBLE HUNG, FIXED	1800	1500	600	double glazed
W07	DOUBLE HUNG	1200	920	1180	double glazed


Window Schedule
1:25@A1 1:50@A3. Do not scale off plan

F	09/05/23	Issue F for DA	Notes: >Do not scale off plan. >Contractors to check all measurements onsite before quoting or commencing work. >If abnormalities arise, contact the Landscape Architect. >This design is copyright and is not to be reproduced in anyway without written consent of Jamie King Landscape Architect.
E	17/04/23	Issue E for DA	
D	09/03/23	DRAFT issue for review.	
C	16/02/23	DRAFT issue for review.	
B	11/01/23	DRAFT issue for review.	
A	25/11/22	DRAFT issue for review.	


ISSUE	DATE	REVISION		
PROJECT			73 Dolphin Cres, Avalon Beach	
CLIENT			Jonathon Goodall	
DWG			Door & Window Schedule	
			DATE #	See above
			SCALE @ A1	See Plan
			DRAWN	RAR
			CHKD	JK
			REVISION	

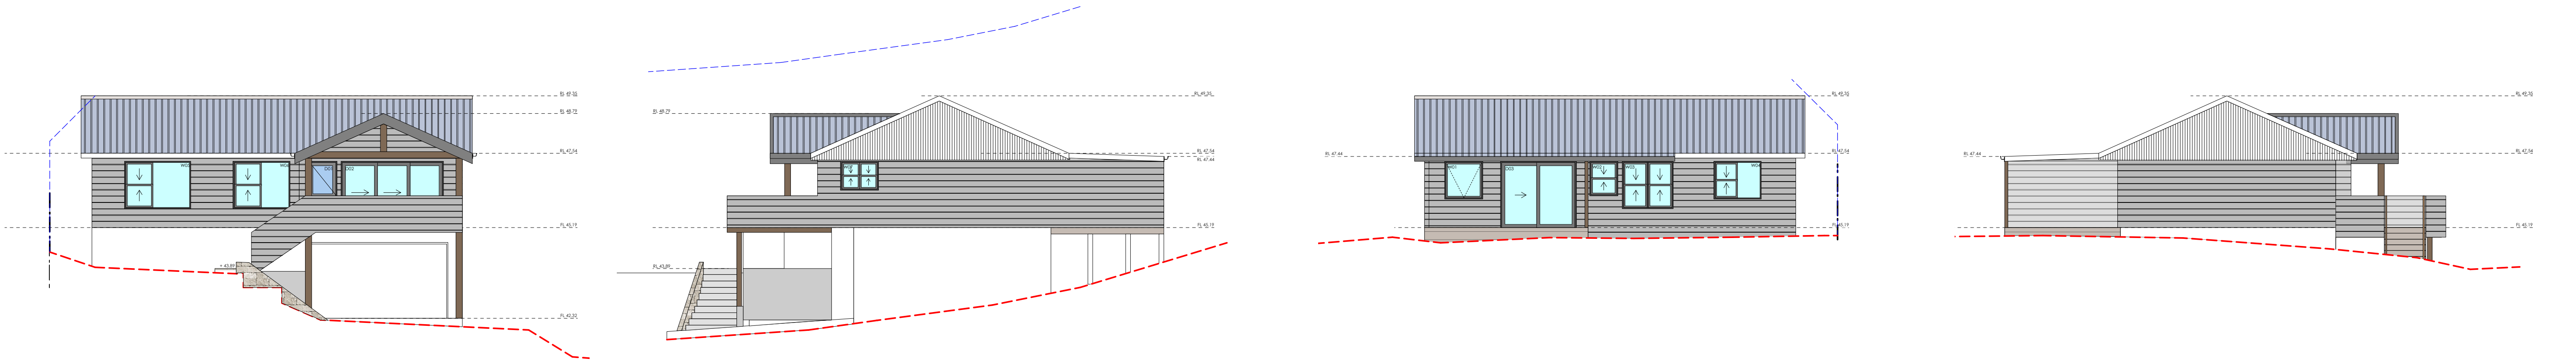


CLADDING
LINEA WEATHERBOARD
SHALE GREY COLOR

 

DOOR & WINDOW FRAME
COLORBOND MONUMENT

 

FASCIA, GUTTER
COLORBOND WINDSPRAY

 

POST, BARGEBOARD
COLORBOND SURFMIST

F	09/05/23	Issue F for DA
E	17/04/23	Issue E for DA
D	09/03/23	DRAFT issue for review.
C	16/02/23	DRAFT issue for review.
B	11/01/23	DRAFT issue for review.
A	25/11/22	DRAFT issue for review.

Notes:
>Do not scale off plan.
>Contractors to check all measurements onsite before quoting or commencing work.
>If abnormalities arise, contact the Landscape Architect.
>This design is copyright and is not to be reproduced in anyway without written consent of Jamie King Landscape Architect.

ISSUE	DATE	REVISION	PROJECT #
PROJECT	73 Dolphin Cres, Avalon Beach		23040
CLIENT	Jonathon Goodall	DATE # See above SCALE @ A1 See Plan	DWG #
DWG	Finish Schedule	DRAWN RAR CHKD JK	Sht-114
		REVISION	



JAMIE KING
LANDSCAPE ARCHITECT
DESIGN • APPROVE • MANAGE

Jamie King Landscape Architect
22 Coonanga Road, Avalon, NSW, 2107
W: www.jamieking.com.au
T: 0421 517 991
E: jamie@jamieking.com.au

</



JAMIE KING
LANDSCAPE ARCHITECT
DESIGN ● APPROVE ● MANAGE

F	09/05/23	Issue F for DA
E	17/04/23	Issue E for DA
D	09/03/23	DRAFT issue for review.
C	16/02/23	DRAFT issue for review.
B	11/01/23	DRAFT issue for review.
A	25/11/22	DRAFT issue for review.

ISSUE	DATE	REVISION	PROJECT #
PROJECT	73 Dolphin Cres, Avalon Beach		23040
CLIENT	Jonathon Goodall	DATE # See above	DWG #
DWG	BASIX	SCALE @ A1 See Plan	Sht-201
DRAWN	RAR	CHKD	JK
REVISION			

Jamie King Landscape Architect
22 Coonanga Road, Avalon, NSW, 2107
W: www.jamieking.com.au
E: jamie@jamieking.com.au
T: 0421 517 991

Notes:
>Do not scale off plan.
>Contractors to check all measurements onsite before quoting or commencing work.
>If abnormalities arise, contact the Landscape Architect.
>This design is copyright and is not to be reproduced in anyway without written consent of Jamie King Landscape Architect.