



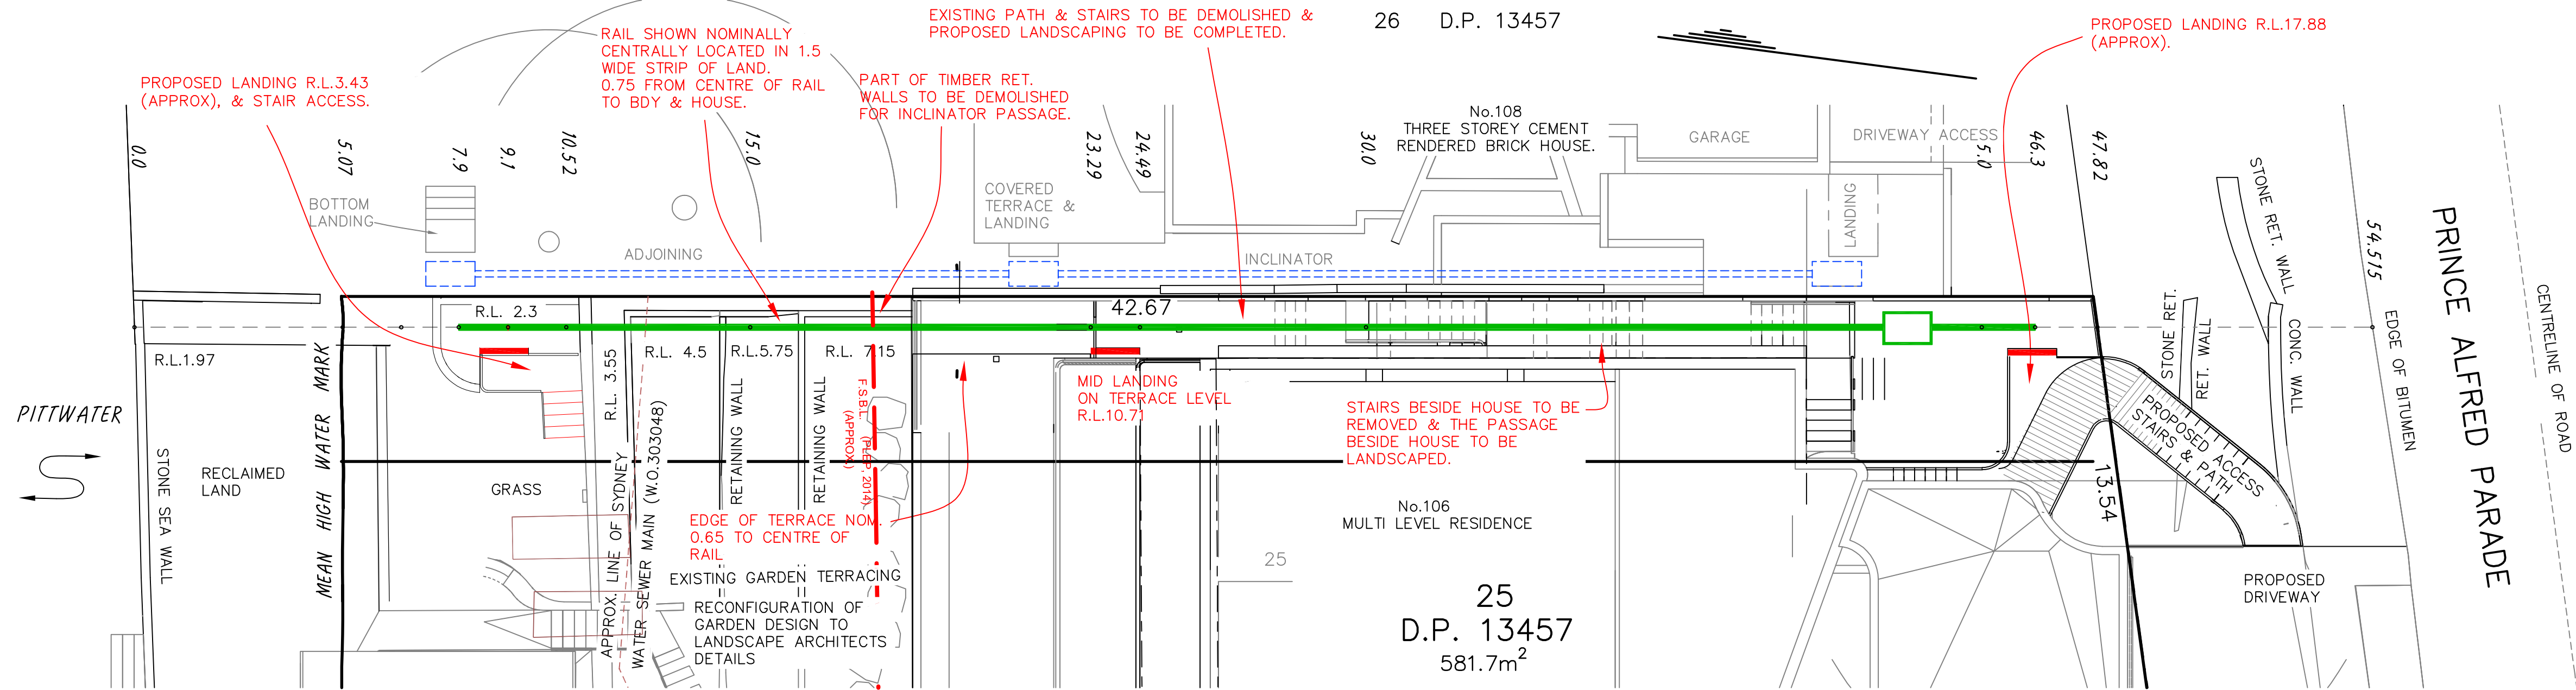

INCLINATOR SPECIFICATION

TRACK LENGTH: NOM. 18.5 METRES AT 25.80 DEGREES
& 22.9 METRES AT 17.83 DEGREES
CAPACITY: FOUR PERSONS OR 272 KG.
CONTROL: 24 VOLT CONTROLS FROM EACH LANDING
AND ON THE CAR, MARKED UP, DOWN AND STOP
FOUNDATIONS: STRUCTURAL ENGINEER SITE SPECIFIC DESIGN TO BE PREPARED.
LOCATIONS TO BE CONFIRMED ON SITE
4.5 MAX. INCLINED DISTANCE BETWEEN FOUNDATIONS
AT DESIGN GRADE.

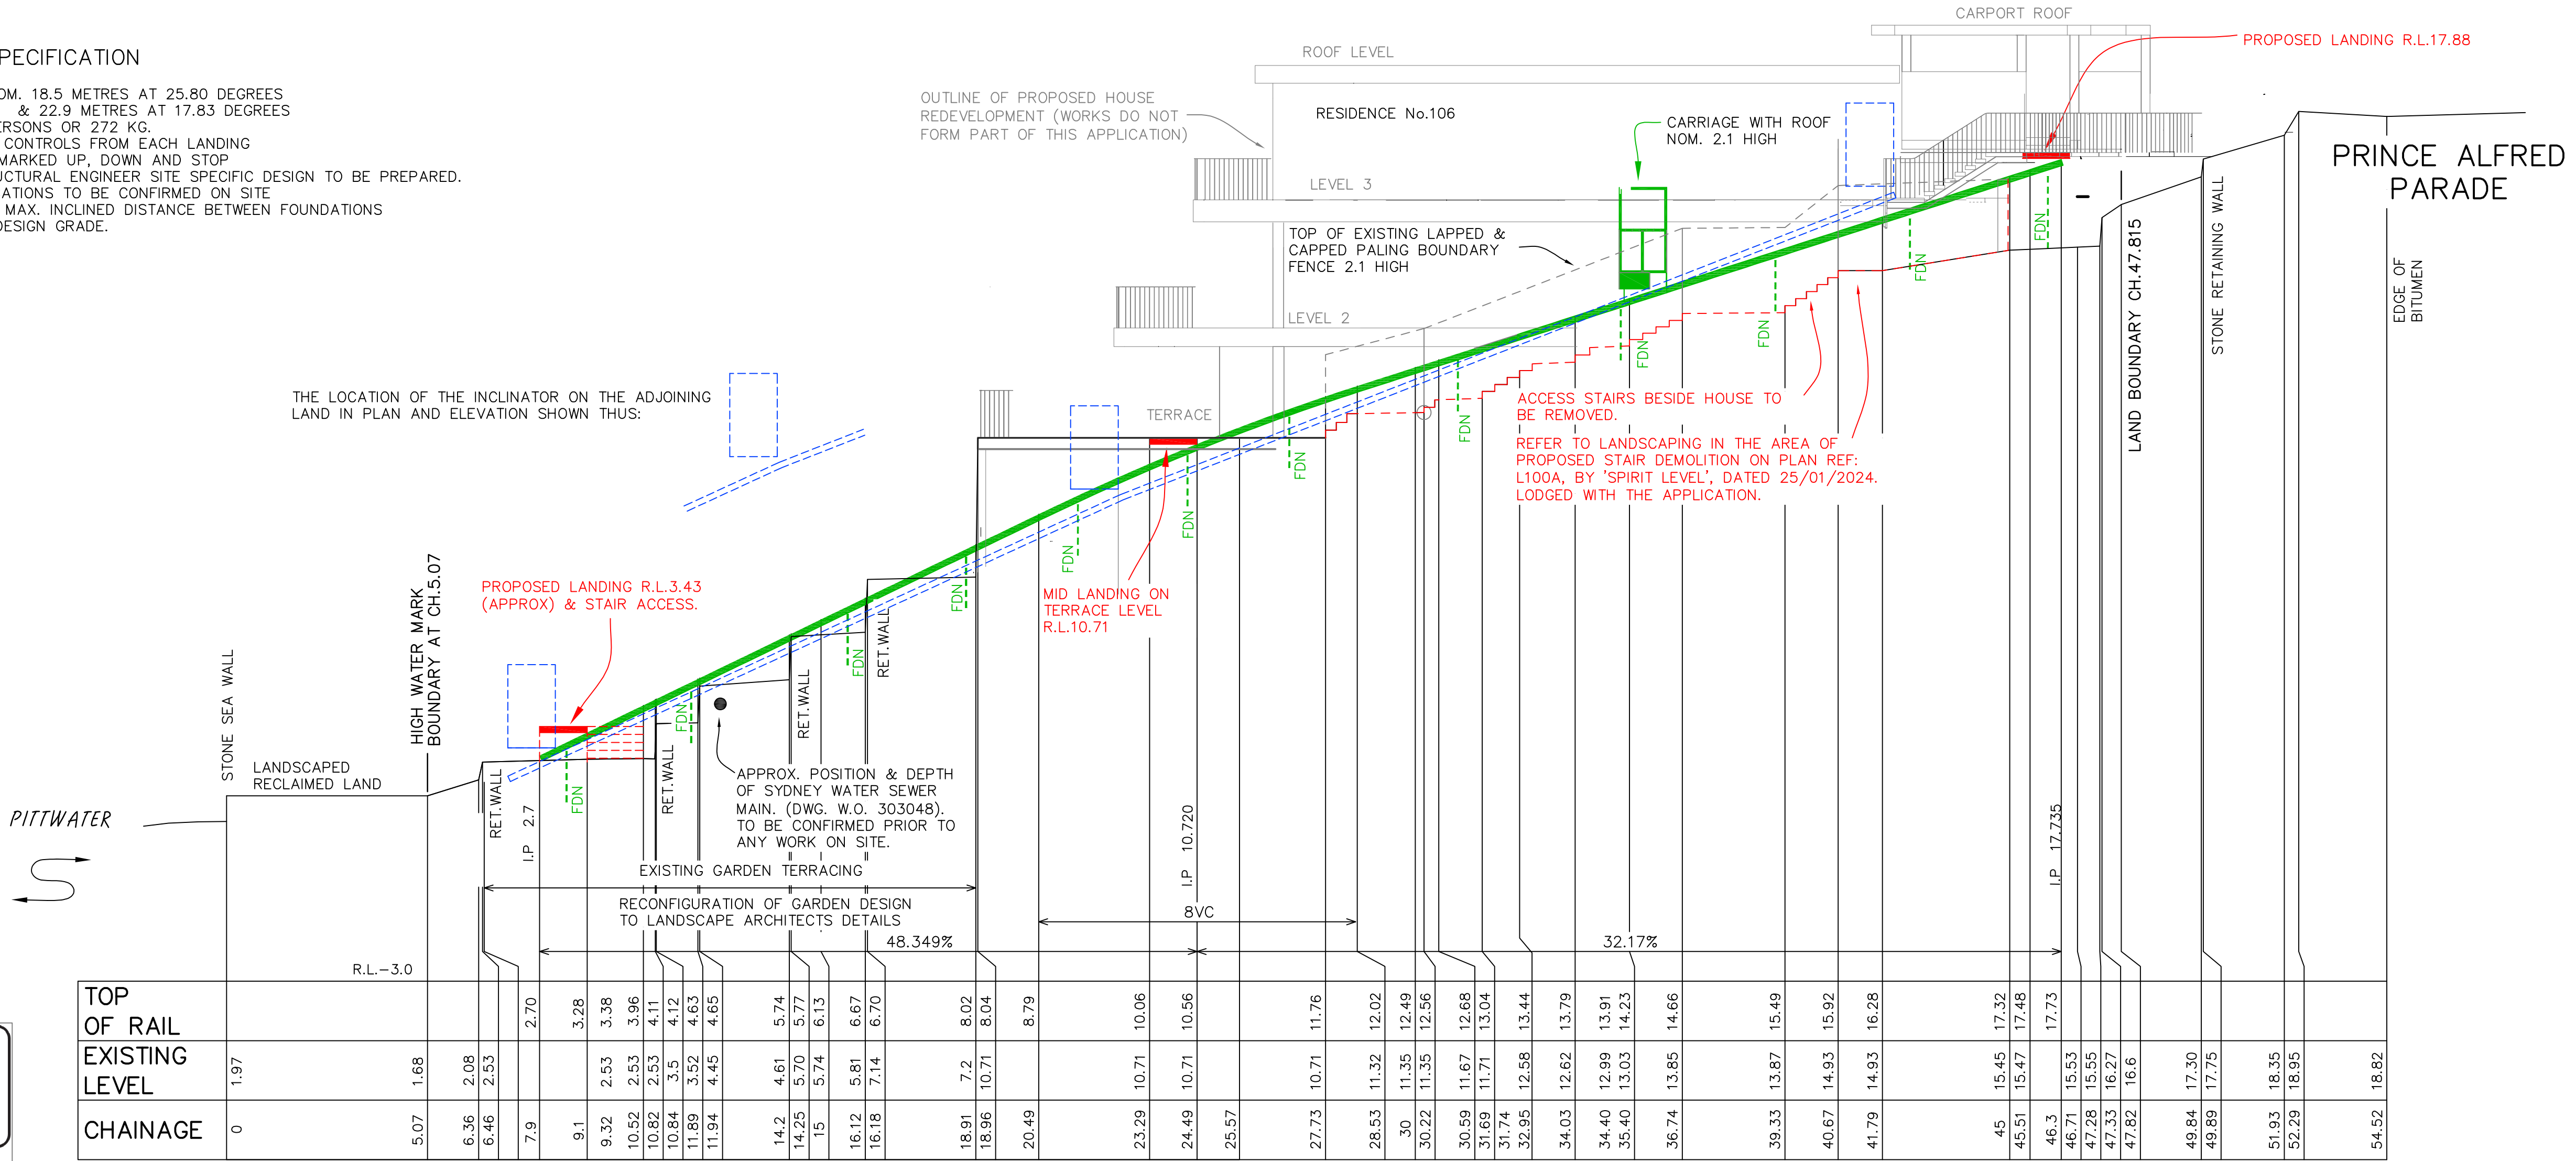

THE INFORMATION ON THIS PLAN SHOULD NOT
BE USED FOR LOCATING SERVICE LINES.
INDEPENDENT INVESTIGATIONS MUST BE
UNDERTAKEN.

INCLINATOR LONGITUDINAL SECTION (ELEVATION)

H=1:100 V=1:100

FOR NEIGHBOUR NOTIFICATION

DESIGN BY
SURVEY BY
CALC BY

YSCO GEOMATICS
4/114 HAMPDEN ROAD
ARTARMON NSW 2064
Phone. (02) 9419 8222

Reduction Ratio
1:100
Datum
A.H.D.

AMENDMENTS	A	B	C	D
Date				

Date
7TH FEBRUARY, 2024.

**P. R. KING & SONS
PTY. LTD.**
155 VICTORIA ROAD MARRICKVILLE 2204
A.C.N. 000 134 547

OWNER: T. EASTER
ADDRESS: 106 PRINCE ALFRED PARADE,
NEWPORT

LGA: NORTHERN BEACHES
PLAN No. 3422/2
DA No.

**NOTIFICATION PLAN - DESIGN OF PROPOSED
INCLINATOR WITHIN LOT 25 IN D.P. 13457**

SHEET No. 1
OF 1 SHEETS