


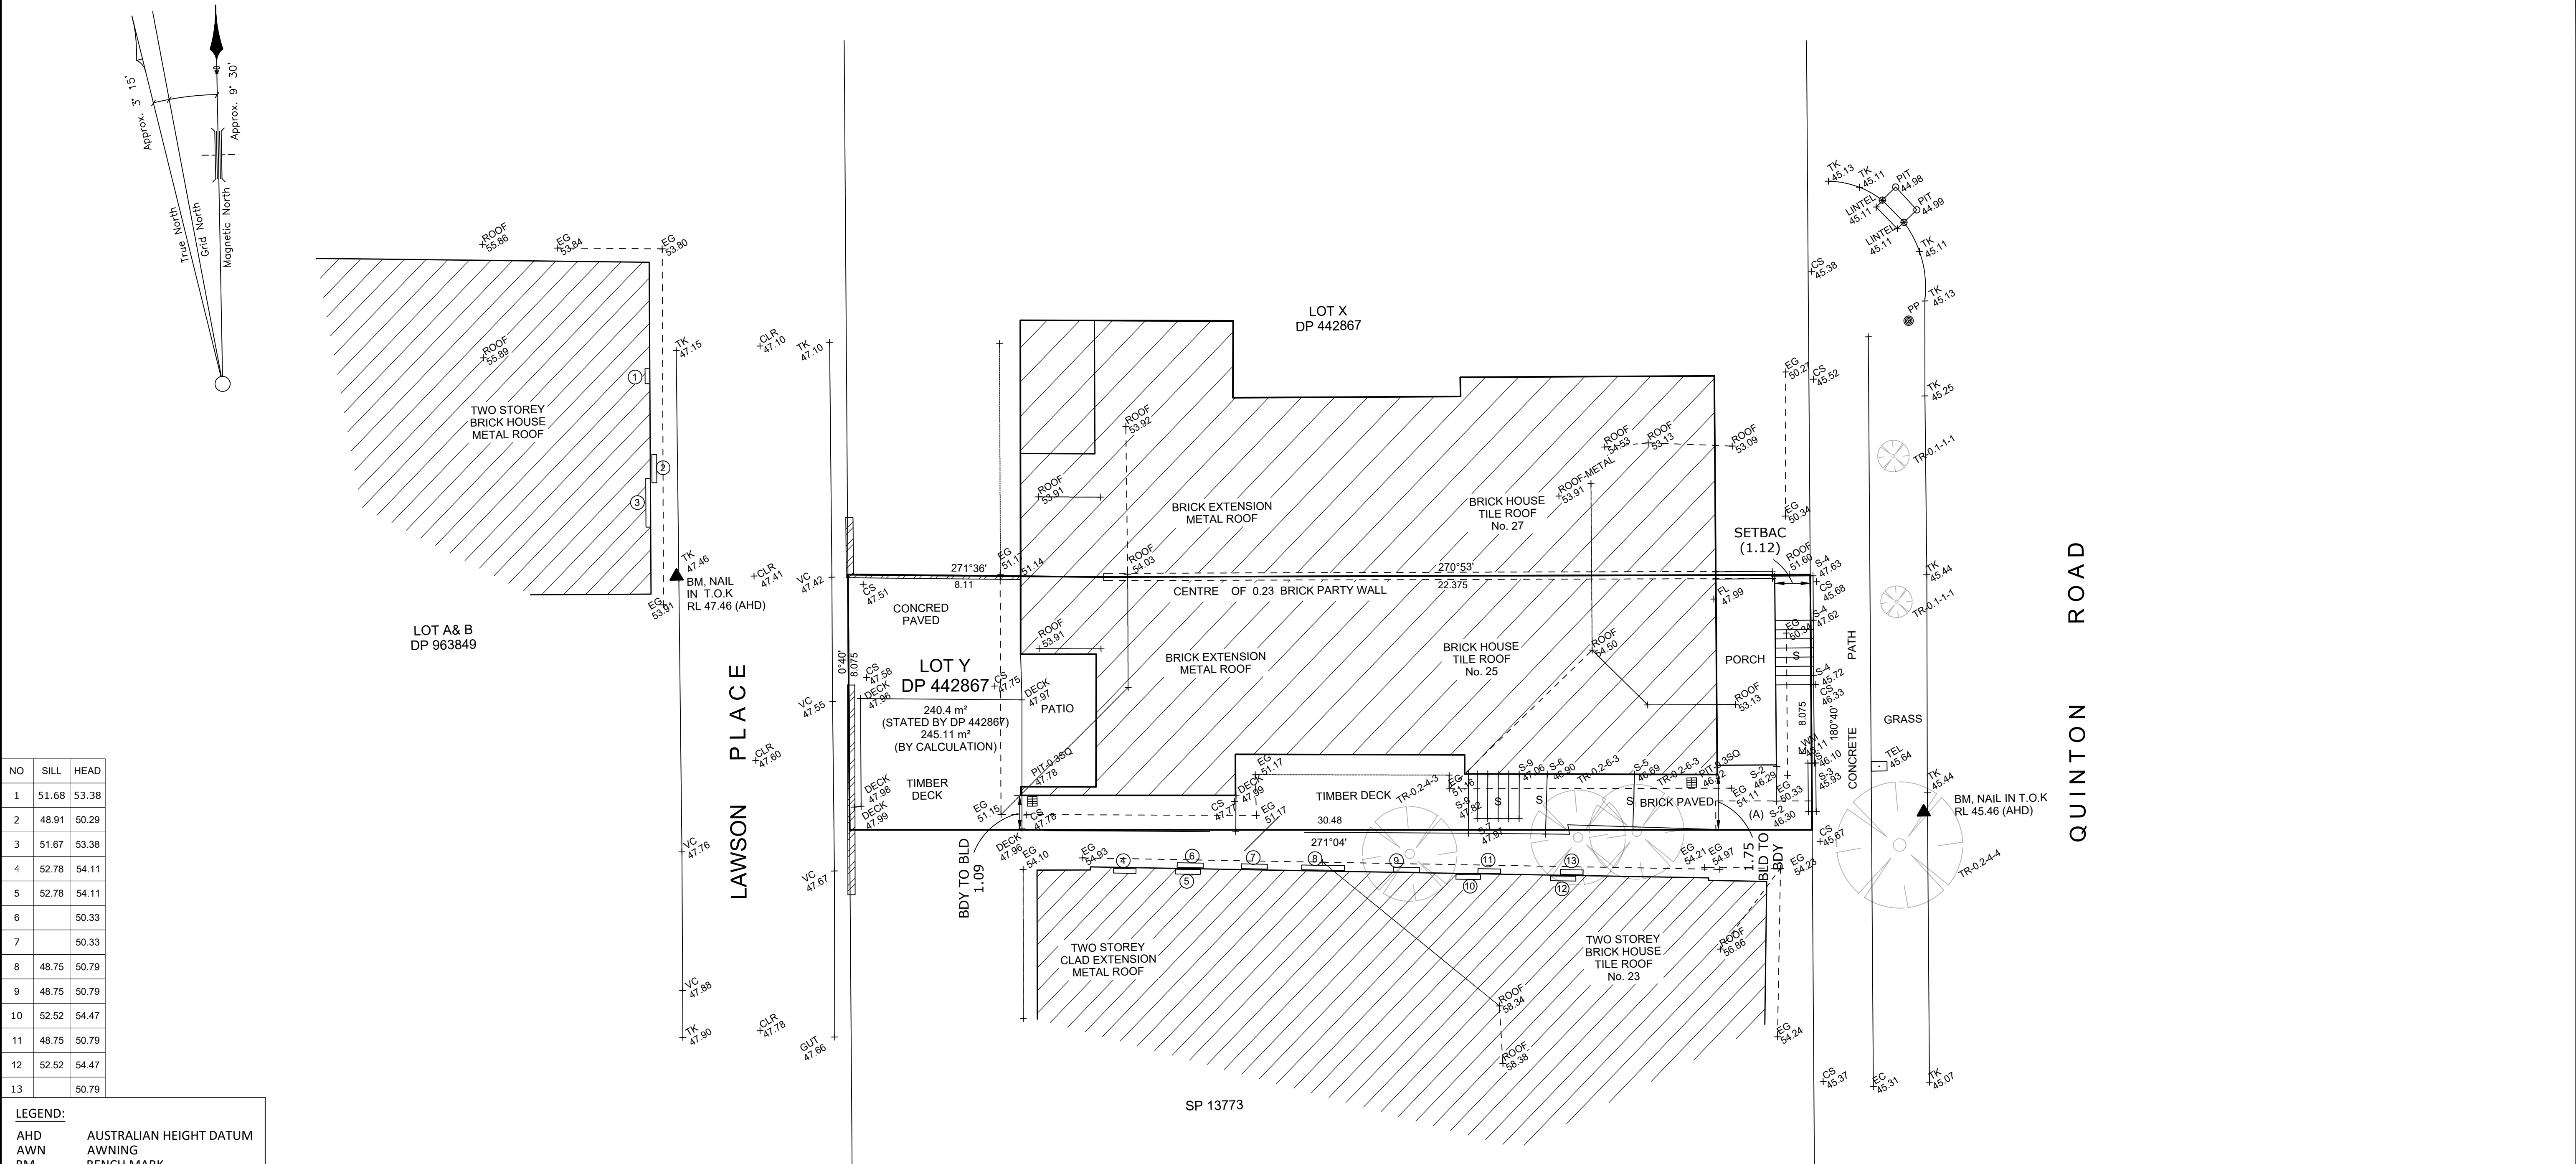

NO	SILL	HEAD
1	51.68	53.38
2	48.91	50.29
3	51.67	53.38
4	52.78	54.11
5	52.78	54.11
6		50.33
7		50.33
8	48.75	50.79
9	48.75	50.79
10	52.52	54.47
11	48.75	50.79
12	52.52	54.47
13		50.79

LEGEND:	
AHD	AUSTRALIAN HEIGHT DATUM
AWN	AWNING
BM	BENCH MARK
CONC	CONCRETE
CS	CONCRETE SURFACE
D/H/S	DIAMETER/HEIGHT/SPREAD
D	DOOR
EC	EDGE OF CONCRETE
EG	EAVE & GUTTER
FL	FLOOR LEVEL
GDN	GARDEN
HYD	HYDRANT
IL	INVERT LEVEL
LH	LAMP HOLE
NS	NATURAL SURFACE
PAV	PAVERS
PP	POWER POLE
RL	REDUCED LEVEL
S	STEPS
SL	SURFACE LEVEL
SILL	WINDOW SILL
SV	STOP VALE
TEL	TELSTRA PIT
TK	TOP OF KERB
TW	TOP OF WALL
VC	VEHICLE CROSSING
W	WINDOW
WM	WATER METER
WTOP	TOP OF WINDOW

(A) - RIGHT OF WAY 0.91 WIDE

TRENT JAMES VELLA
(REGISTERED SURVEYOR)
SURVEYOR ID No. 8959

NOTES:
A) SERVICES SHOWN HAVE BEEN DERIVED FROM VISUAL EVIDENCE APPARENT AT THE TIME OF SURVEY. SERVICES MAY EXIST WHICH ARE NOT SHOWN. THE RELEVANT SERVICE AUTHORITY SHOULD BE CONTACTED TO VERIFY THE EXISTENCE AND POSITION OF SERVICES PRIOR TO THE COMMENCEMENT OF ANY CONSTRUCTION OR EXCAVATION.
B) DIAMETER, HEIGHT & SPREAD OF TREES ARE APPROXIMATE ONLY.
C) LEVELS SHOWN ARE OF AUSTRALIAN HEIGHT DATUM.
D) USE STATED DIMENSIONS. DO NOT SCALE.
E) THESE NOTES FORM PART OF THIS PLAN AND CANNOT BE REMOVED.
F) NO COVENANTS AND/OR RESTRICTIONS HAVE BEEN INVESTIGATED BY C & A SURVEYORS PTY LTD.

© THIS PLAN AND THE INFORMATION CONTAINED HEREIN REMAINS THE PROPERTY OF C & A SURVEYORS NSW PTY LTD. IT MUST NOT BE COPIED IN WHOLE OR PART, AND IS NOT TO BE USED FOR ANY PURPOSE OTHER THAN FOR THAT WHICH IT HAS BEEN PREPARED, WITHOUT THE WRITTEN CONSENT OF C & A SURVEYORS NSW PTY LTD. THIS PLAN HAS BEEN PREPARED FOR THE SOLE USE OF THE INSTRUCTING PARTY.

C & A SURVEYORS NSW P/L
Ph:9630 9299 Fax:9638 1199
Suite 3, Level 4, 460 CHURCH STREET,
NORTH PARRAMATTA NSW 2151
info@candasurveyors.com.au
www.candasurveyors.com.au

DETAIL & BOUNDARY IDENTIFICATION
SURVEY OF
LOT Y IN DP 442867, LOCATED AT
No 25,QUINTON ROAD,MANLY.

INSTRUCTING PARTY: JDA STUDIO pty Ltd

Revision No	Description	Date
01		

DATUM: AHD
SURVEY DATE: 6/4/2020
DATE DRAWN: 07/04/2020
REFERENCE: 13881-20 DET

SURVEYED BY: AA
DRAWN BY: KO
SCALE: 1:100@A1
SHEET: 1 OF 1