

SUN SHADOW LEGEND



EXTENT OF SUN SHADOW FROM
LOT 29 (2) ORANA ROAD (PROPOSED DEVELOPMENT)




EXTENT OF SUN SHADOW FROM
LOT 29 (2) ORANA ROAD (EXISTING BUILDINGS)

Settings

Location : 2 Orana Rd, Mona Vale, New ...

Date : 21/06/2024

Time : 9:00 AM

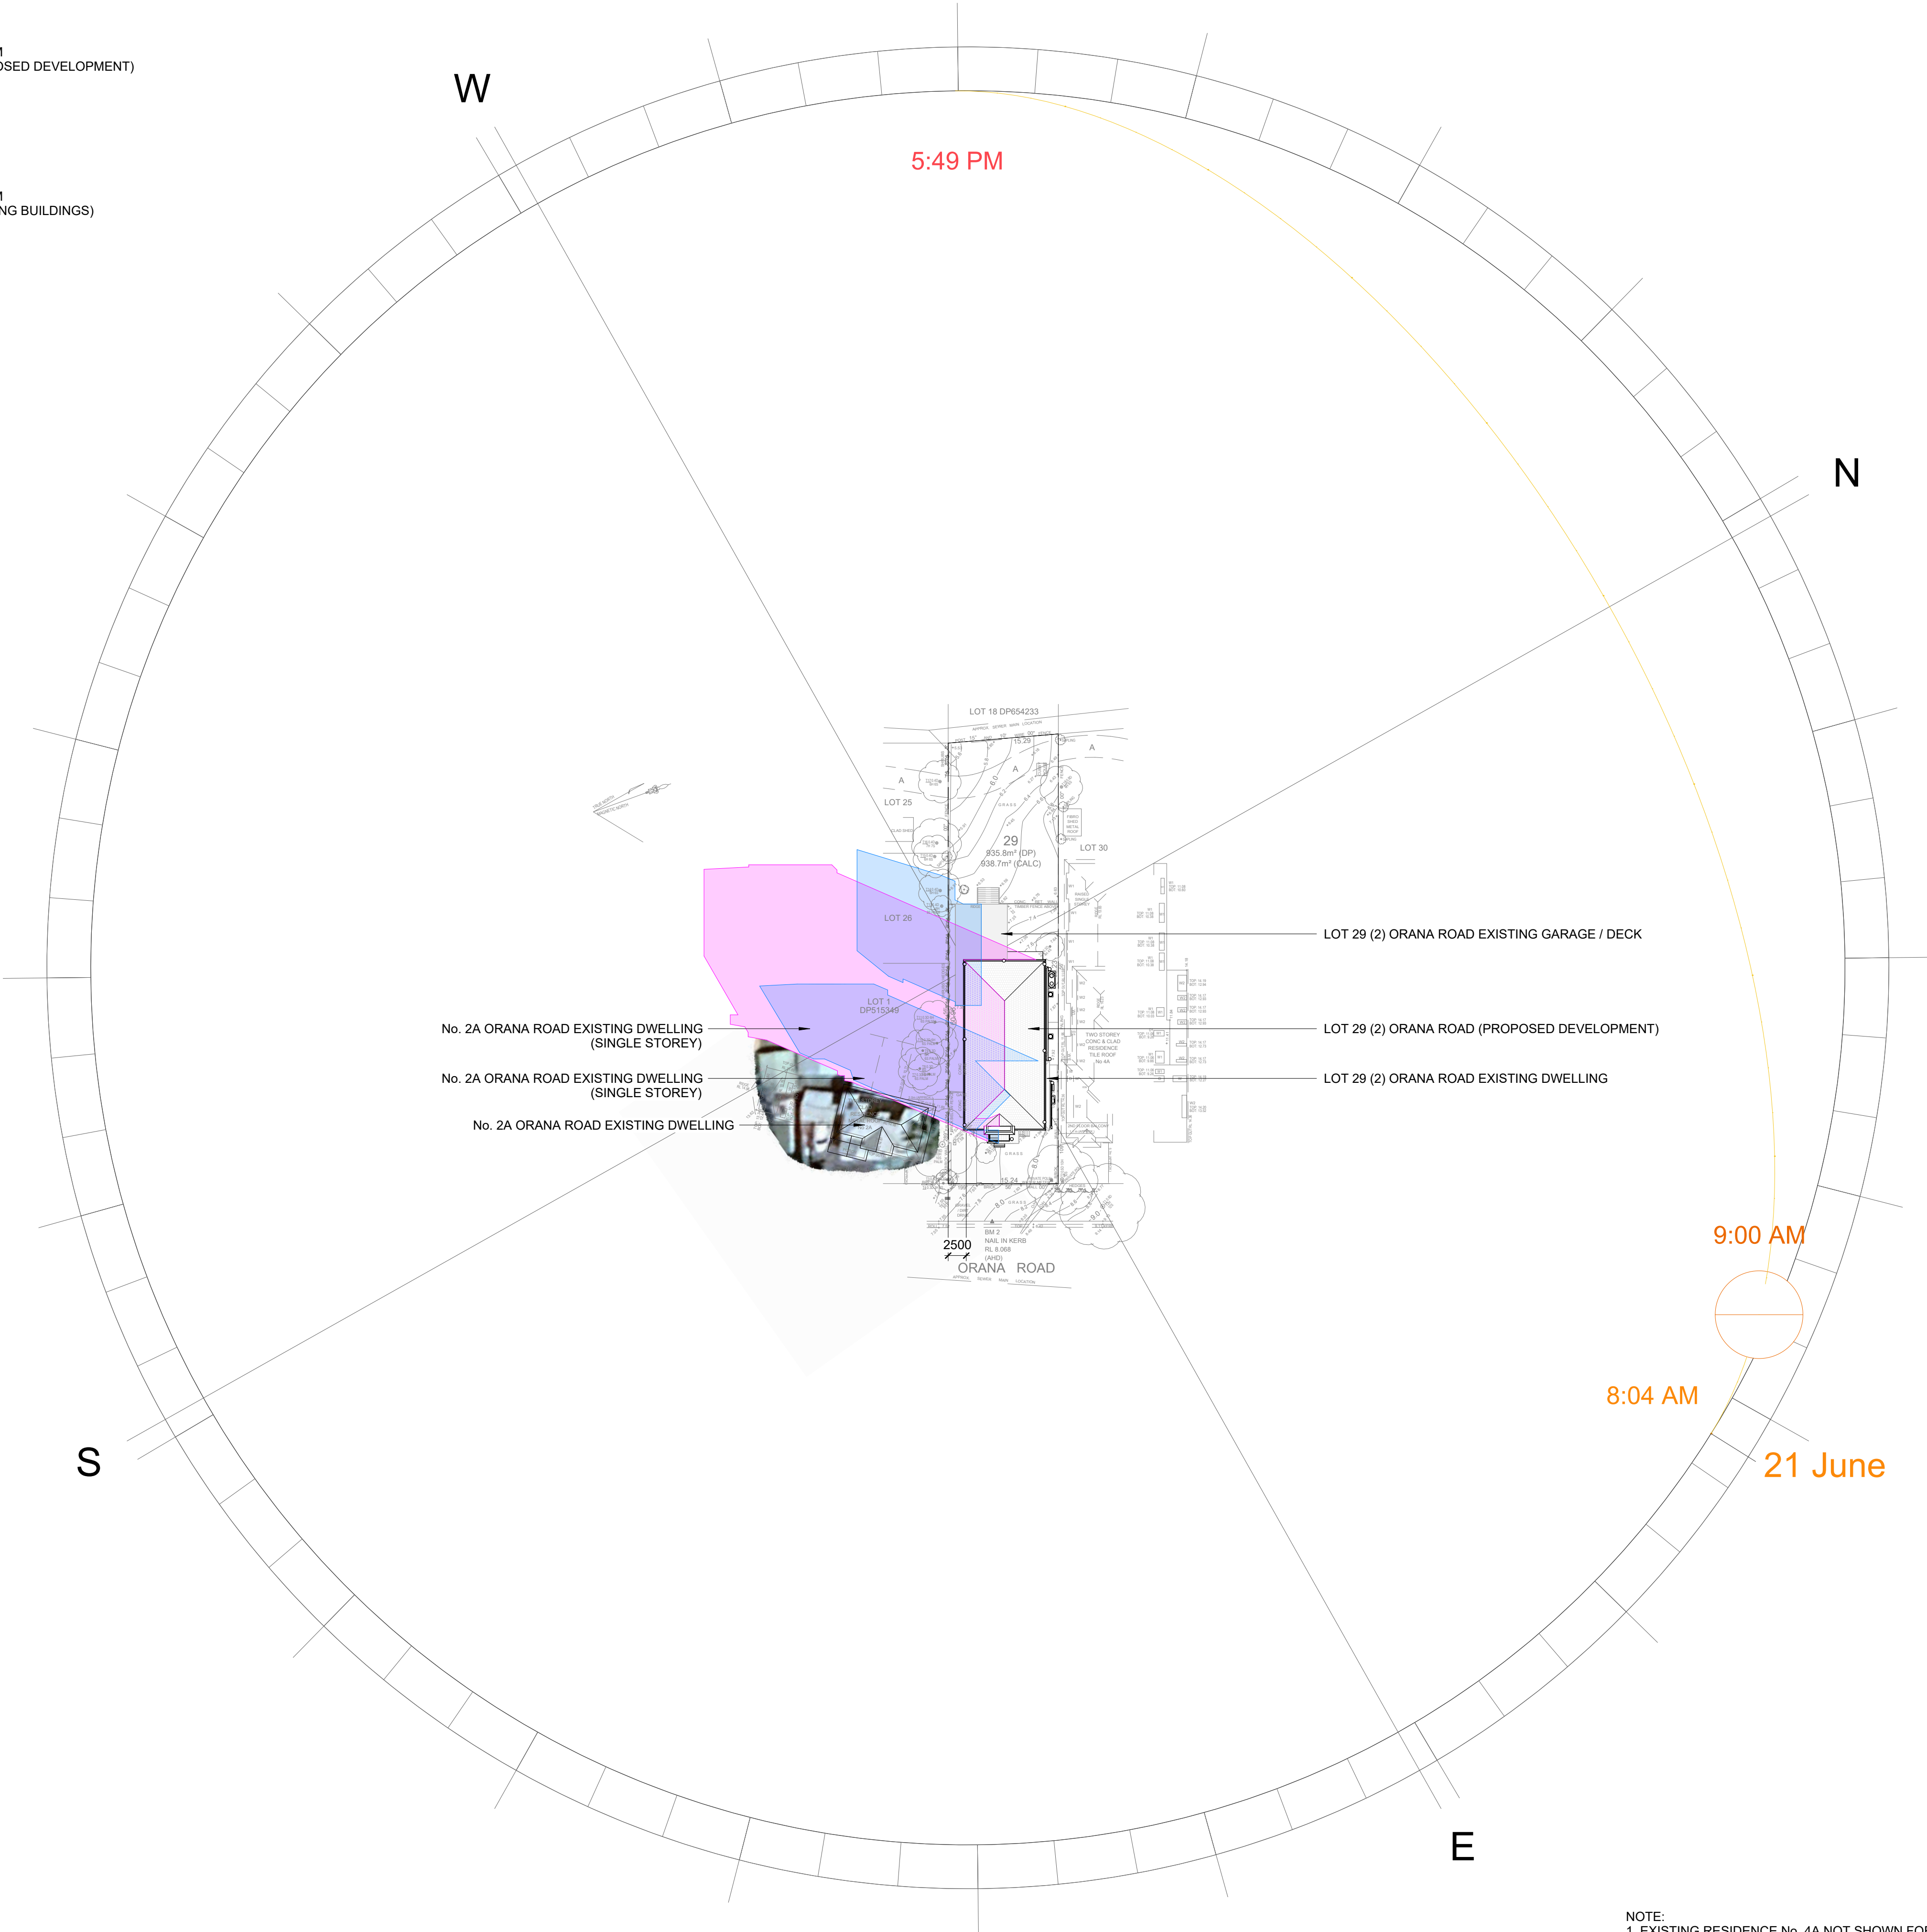

NOTE:
1. EXISTING RESIDENCE No. 4A NOT SHOWN FOR CLARITY.
2. NO SHADOW IMPACT TO No. 4A FROM PROPOSED DWELLING No. 2.

RESIDENTIAL
ENGINEERING

12/09/2024 2:04:51 PM

Approved By:

GERVASE PURICH
FIEAust, C.P.Eng., NER, BPB, RPEQ

Job No. MT0397

Date 12.09.2024


Drawn by RI

Checked by JPT

SD1

C

Scale As indicated

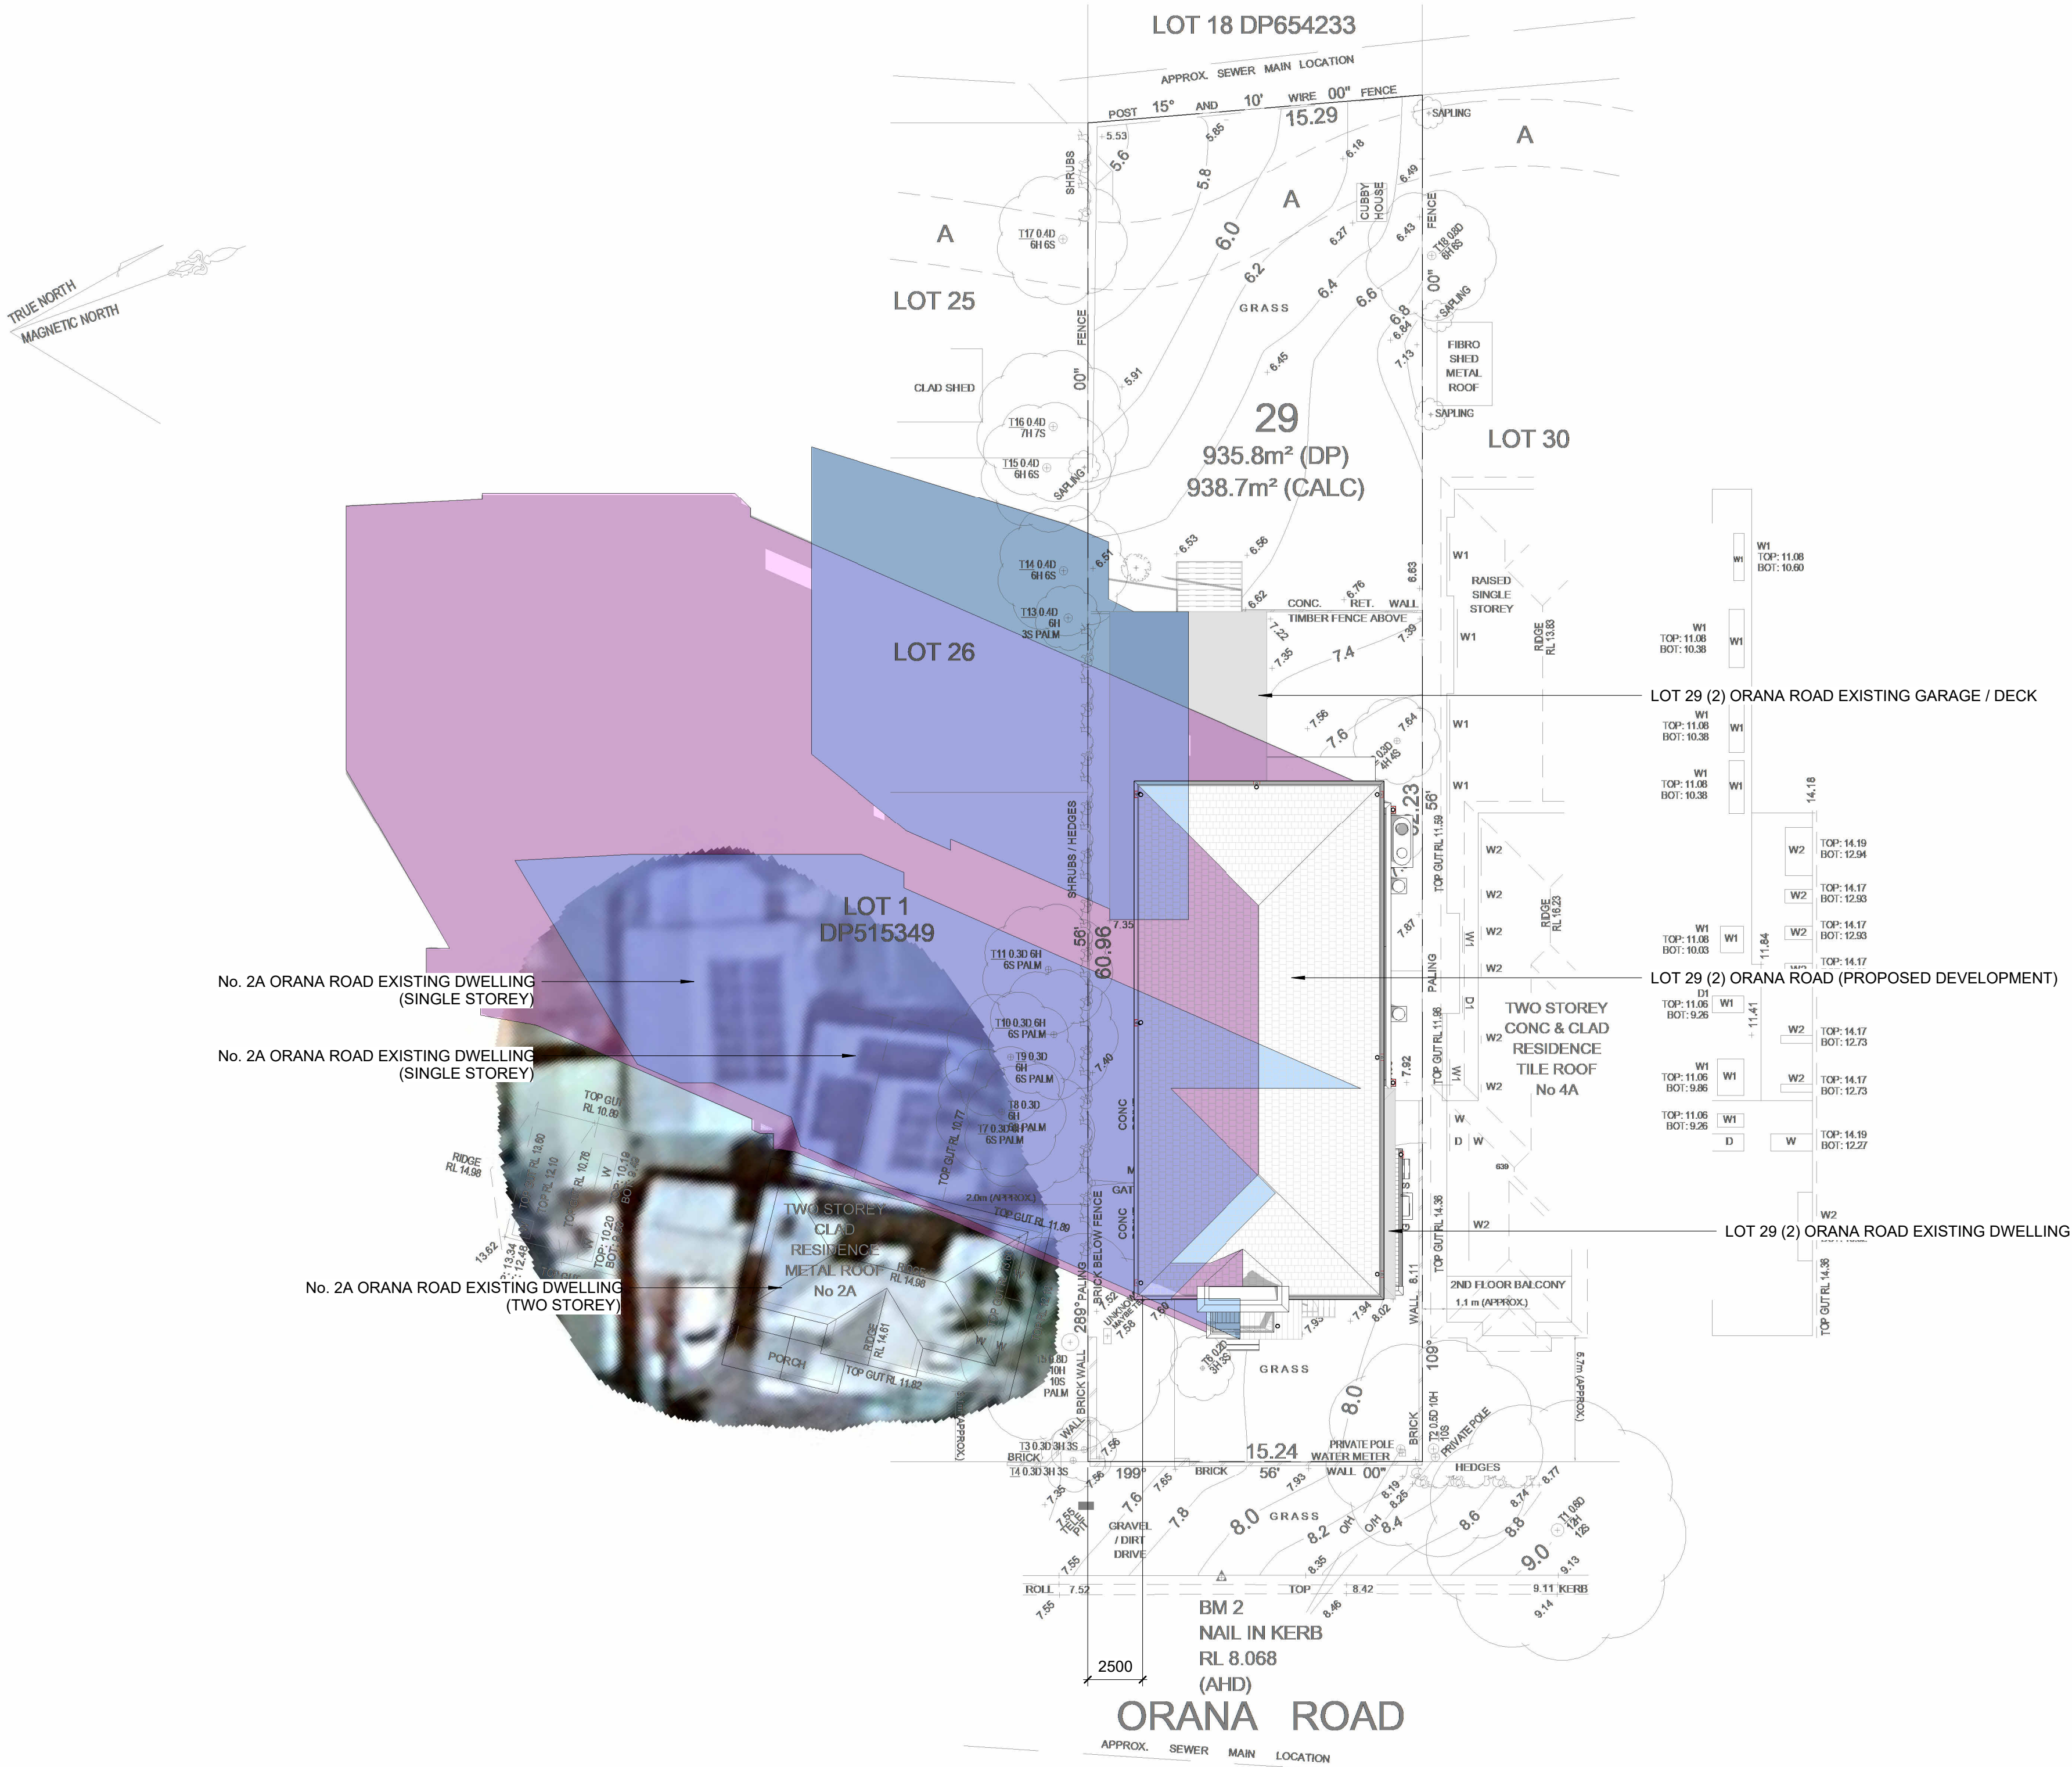

9am 21ST JUNE SUN SHADOW DIAGRAM
scale 1:200


SUN SHADOW LEGEND



EXTENT OF SUN SHADOW FROM
LOT 29 (2) ORANA ROAD (PROPOSED DEVELOPMENT)



EXTENT OF SUN SHADOW FROM
LOT 29 (2) ORANA ROAD (EXISTING BUILDINGS)

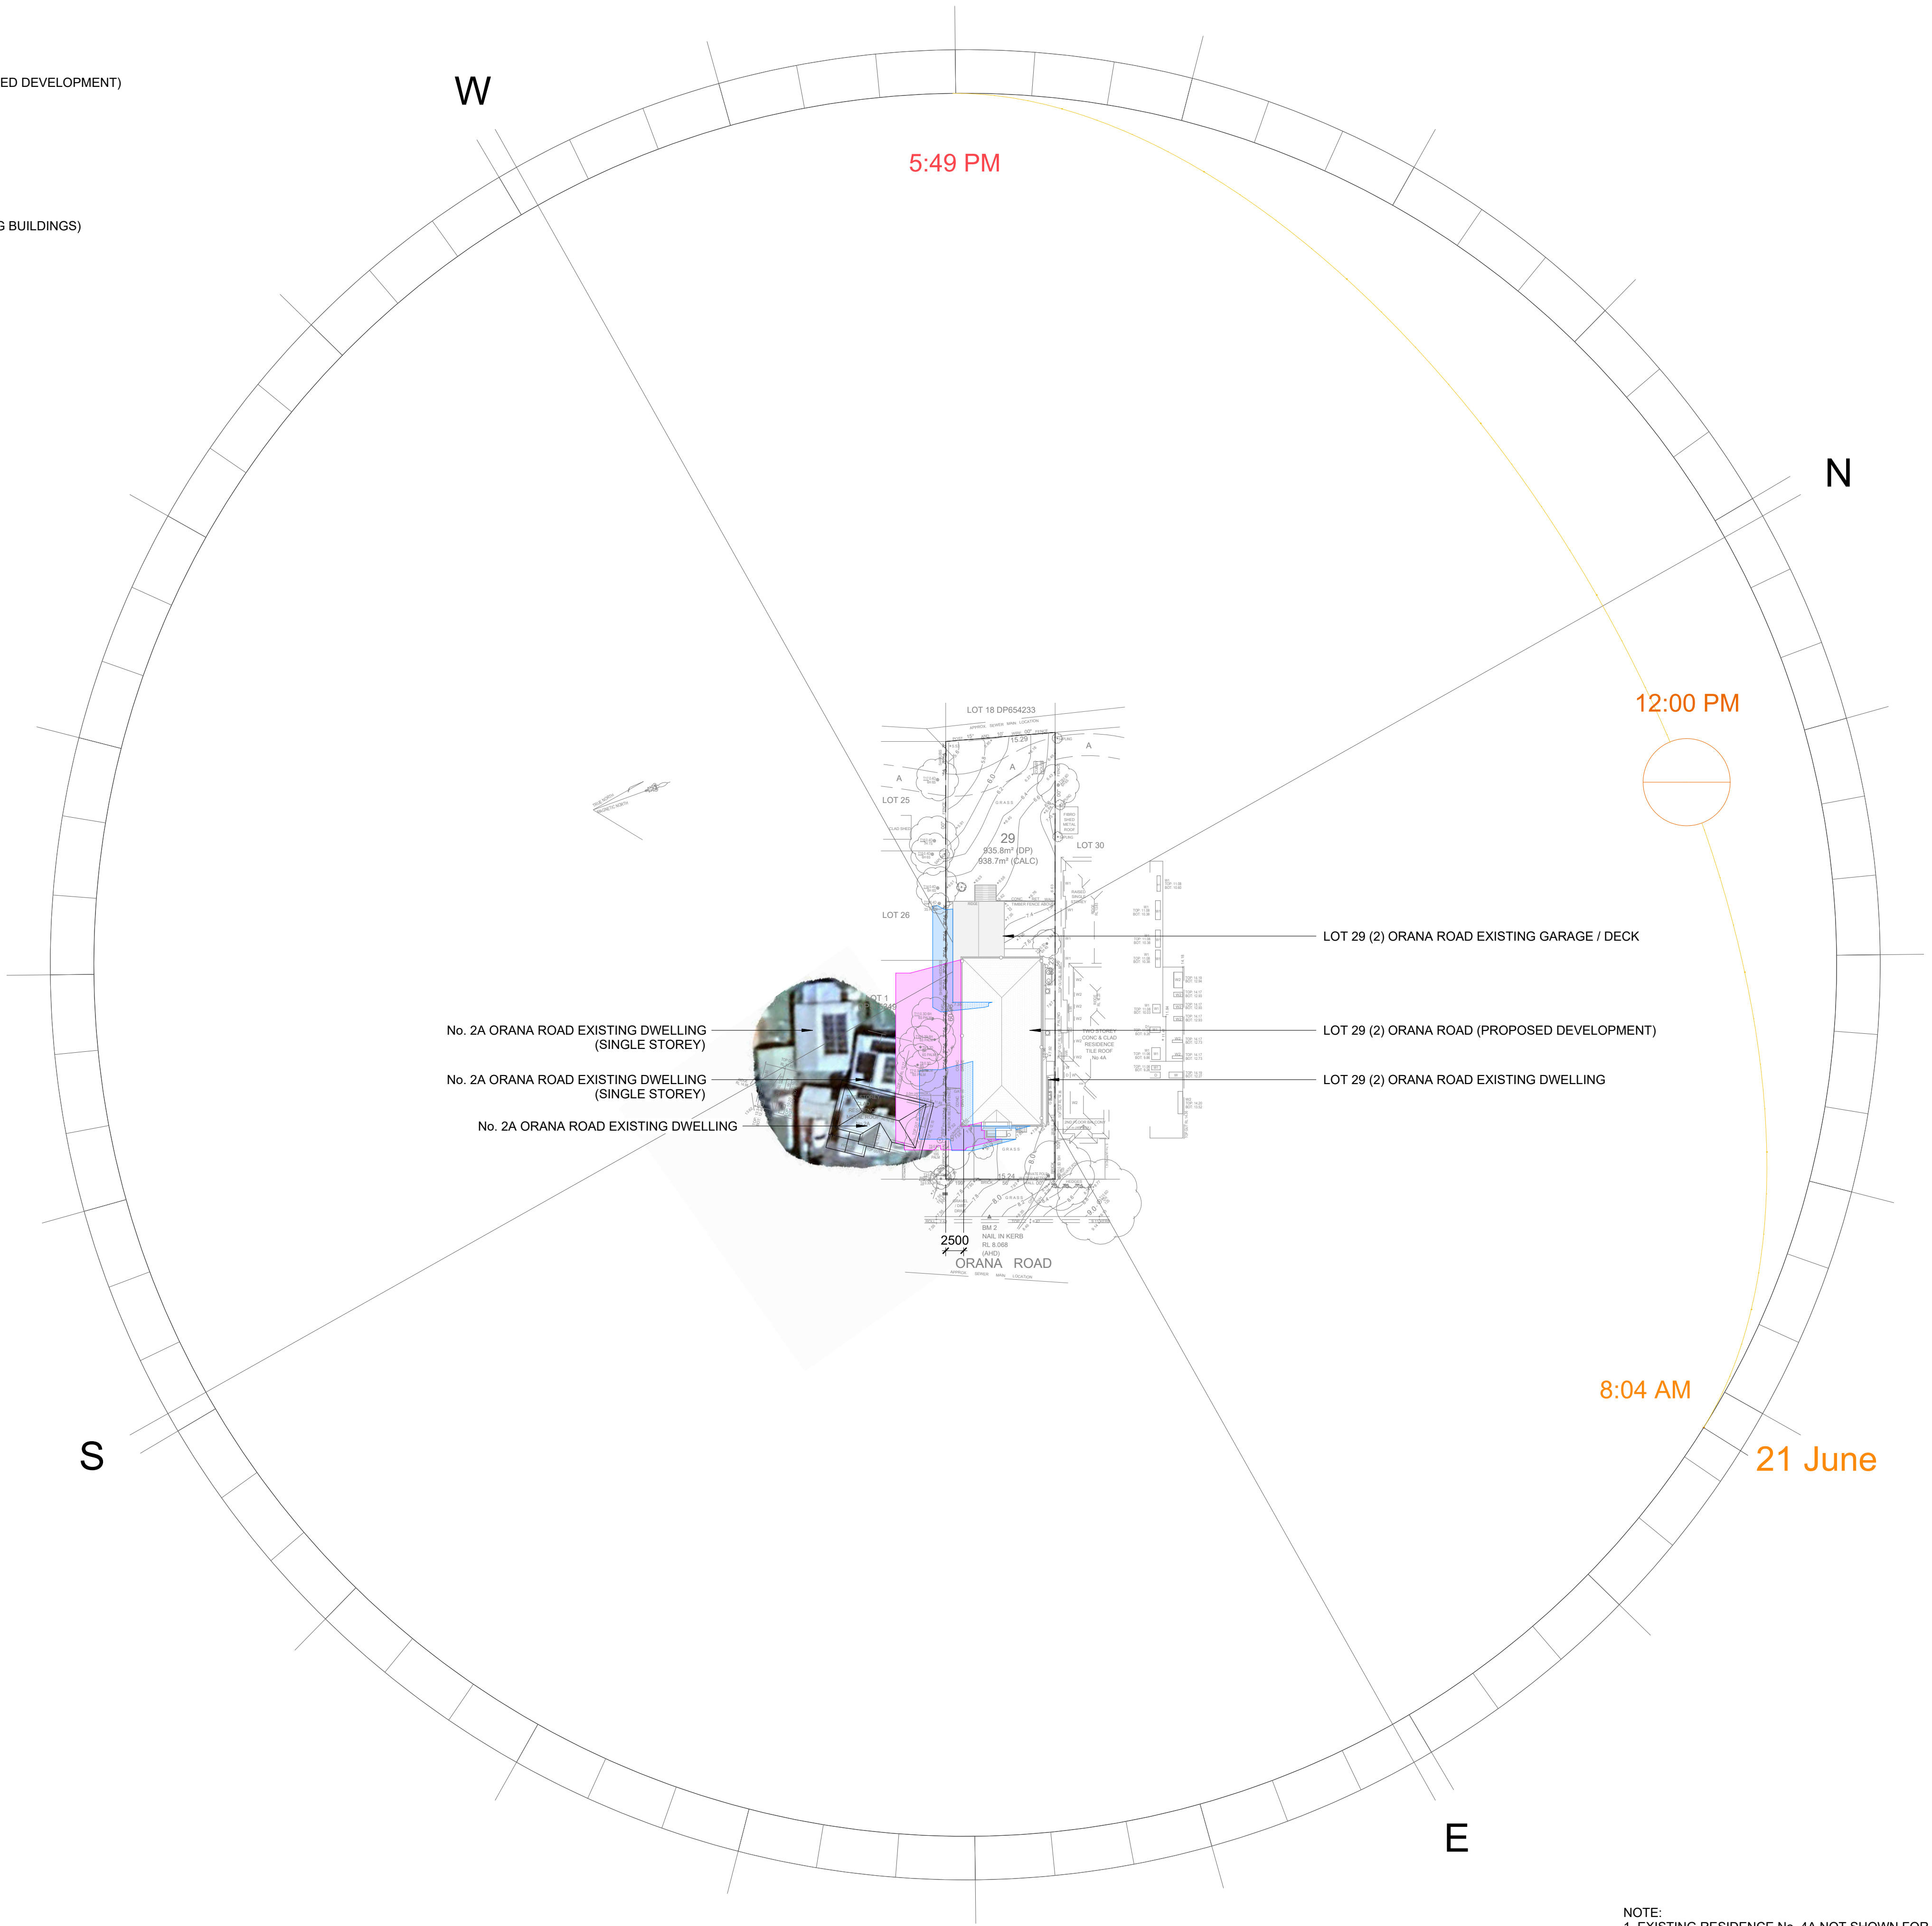

Settings

Location : 2 Orana Rd, Mona Vale, New ...

Date : 21/06/2024


Time : 12:00 PM

12pm 21ST JUNE SUN SHADOW DIAGRAM
scale 1:500


NOTE:
1. EXISTING RESIDENCE No. 4A NOT SHOWN FOR CLARITY.
2. NO SHADOW IMPACT TO No. 4A FROM PROPOSED DWELLING No. 2.

RESIDENTIAL
ENGINEERING
ARCHITECTURAL & ENGINEERING

NSW
Unit 2, 72-73 Denison Street, WENTWORTHVILLE, NSW 2145
Unit 8, 12 Endeavour Road, PO Box MACQUARIE, NSW 2444
Tel: 2 9561 5664
Email: info@residential-engineering.com.au
www.residential-engineering.com.au

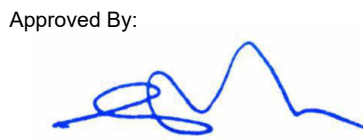Approved By:

GERVASE PURICH
FIEAust, C.P.Eng., NER, BPB, RPEQ

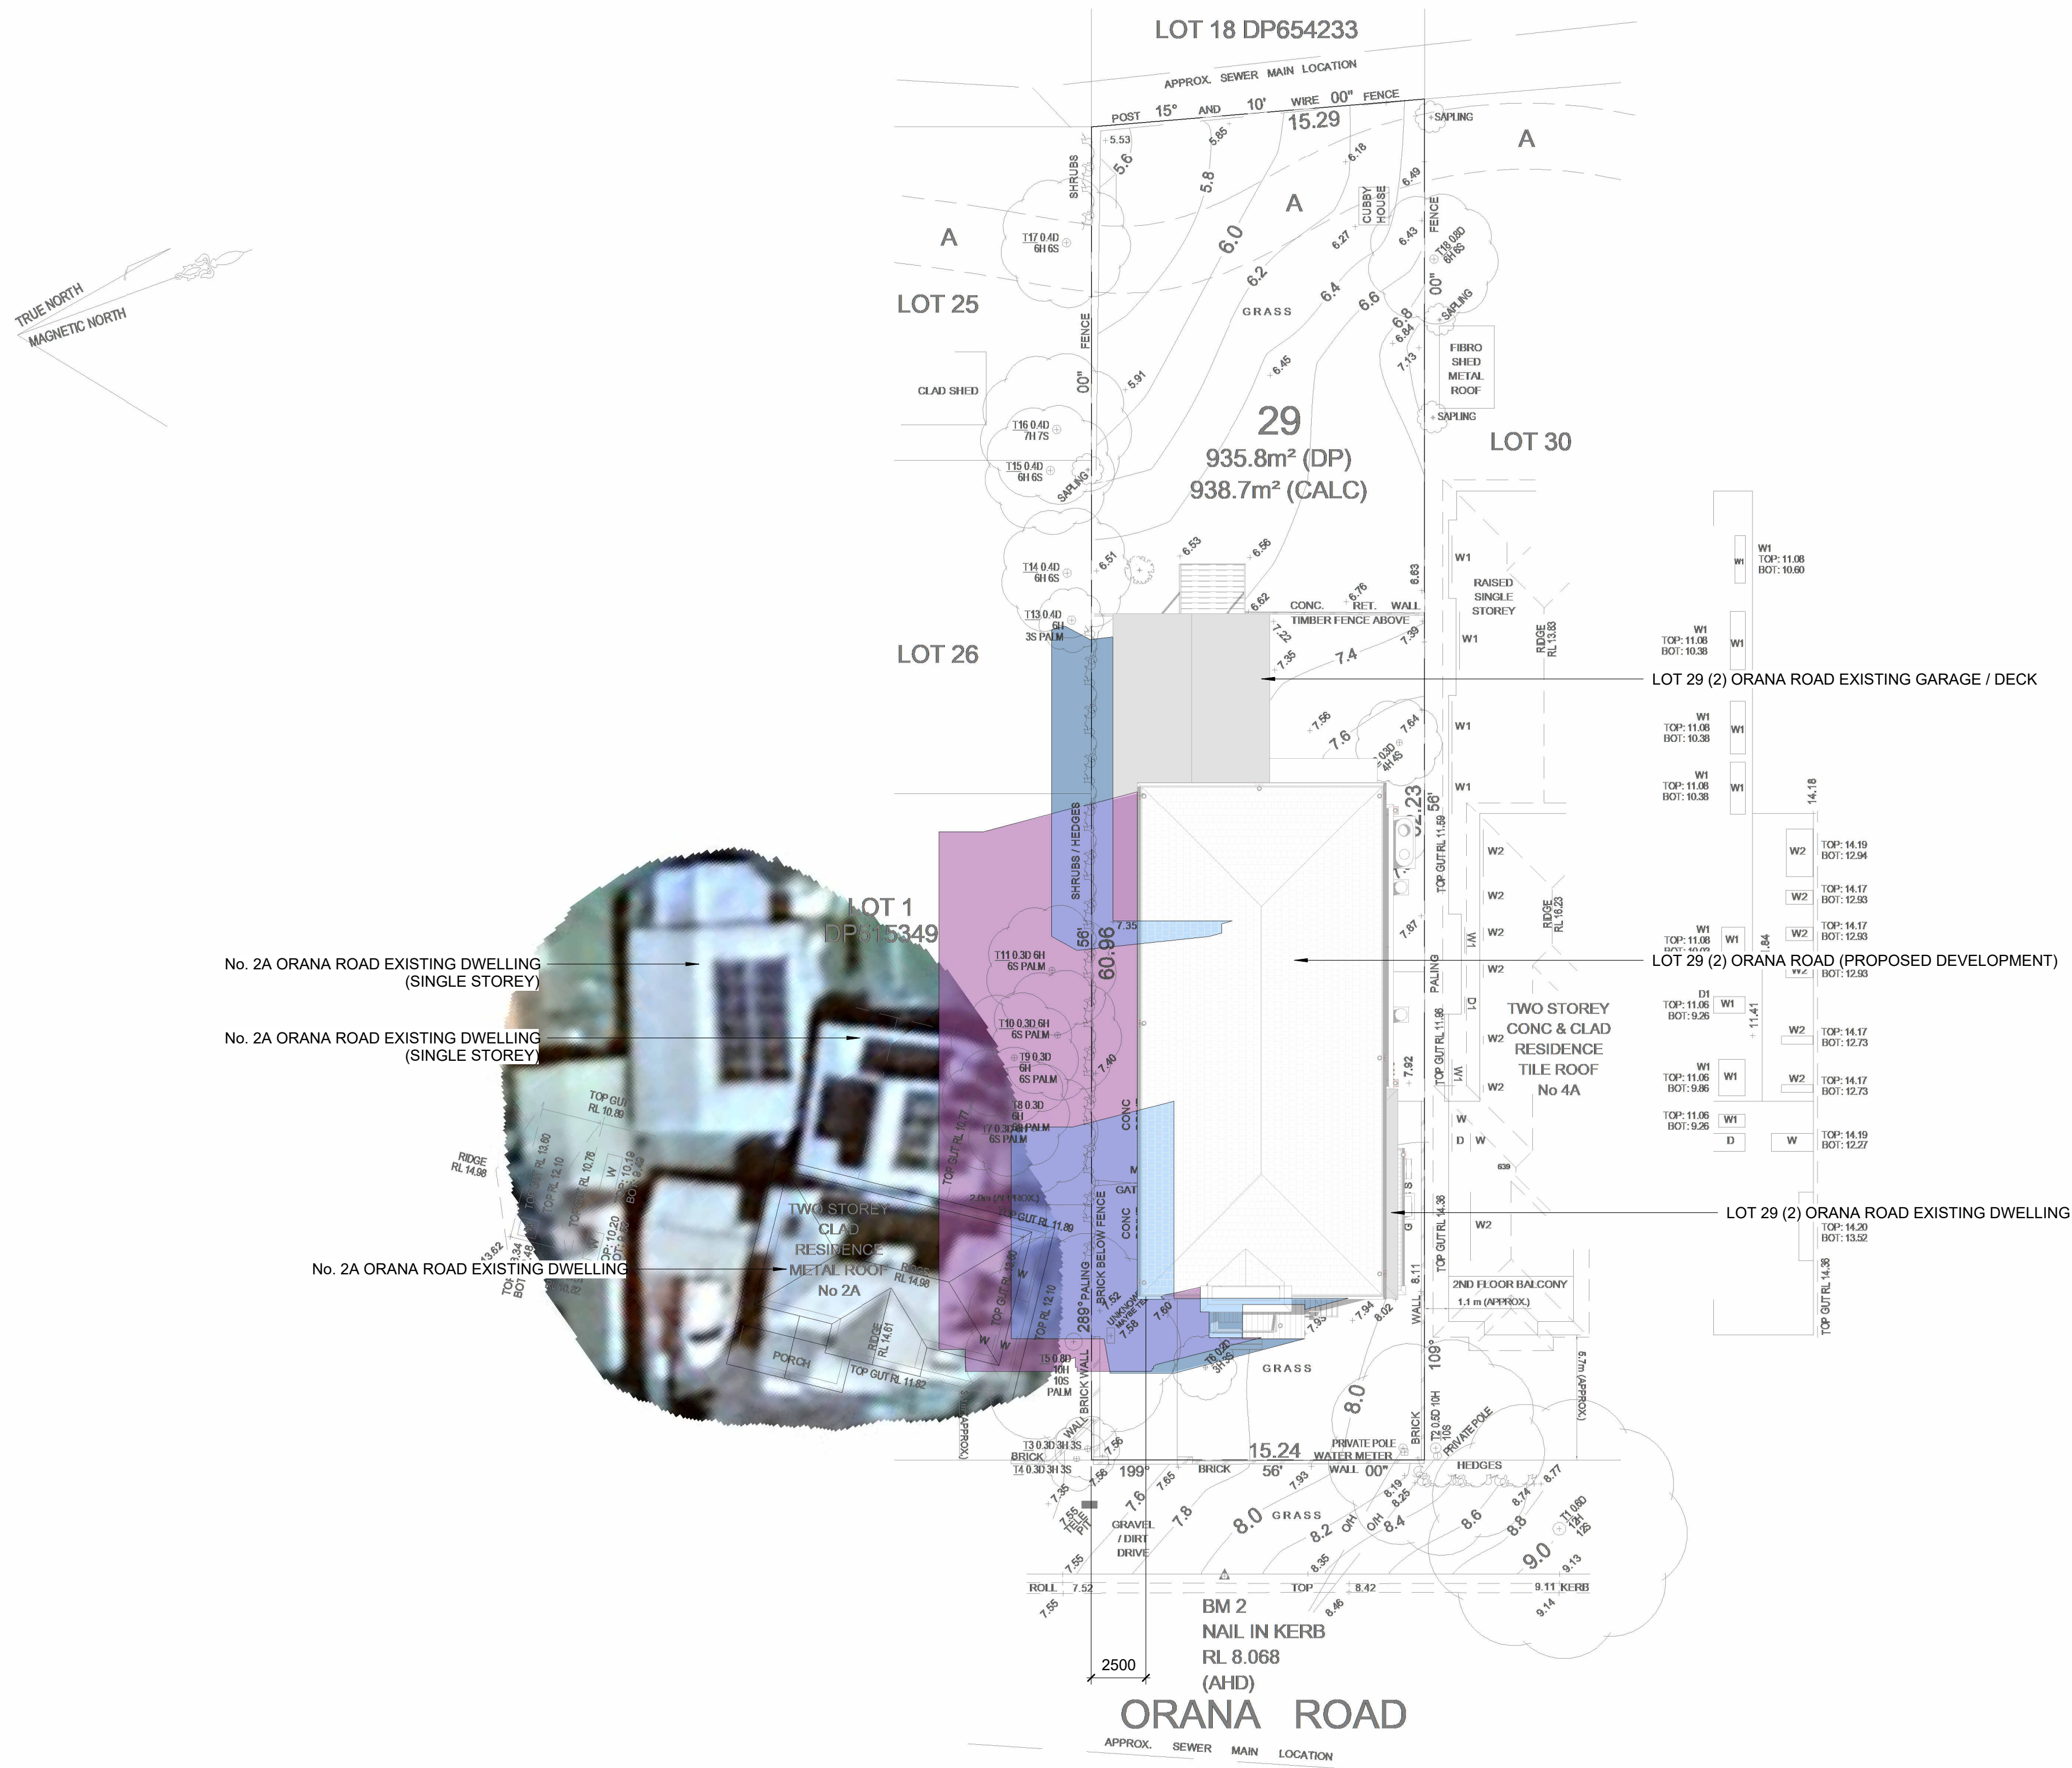
Job No.	MT0397	SD2	C
Date	12.09.2024		
Drawn by	RI		
Checked by	JPT		
Scale	As indicated		




SUN SHADOW LEGEND



EXTENT OF SUN SHADOW FROM
LOT 29 (2) ORANA ROAD (PROPOSED DEVELOPMENT)

 

EXTENT OF SUN SHADOW FROM
LOT 29 (2) ORANA ROAD (EXISTING BUILDINGS)

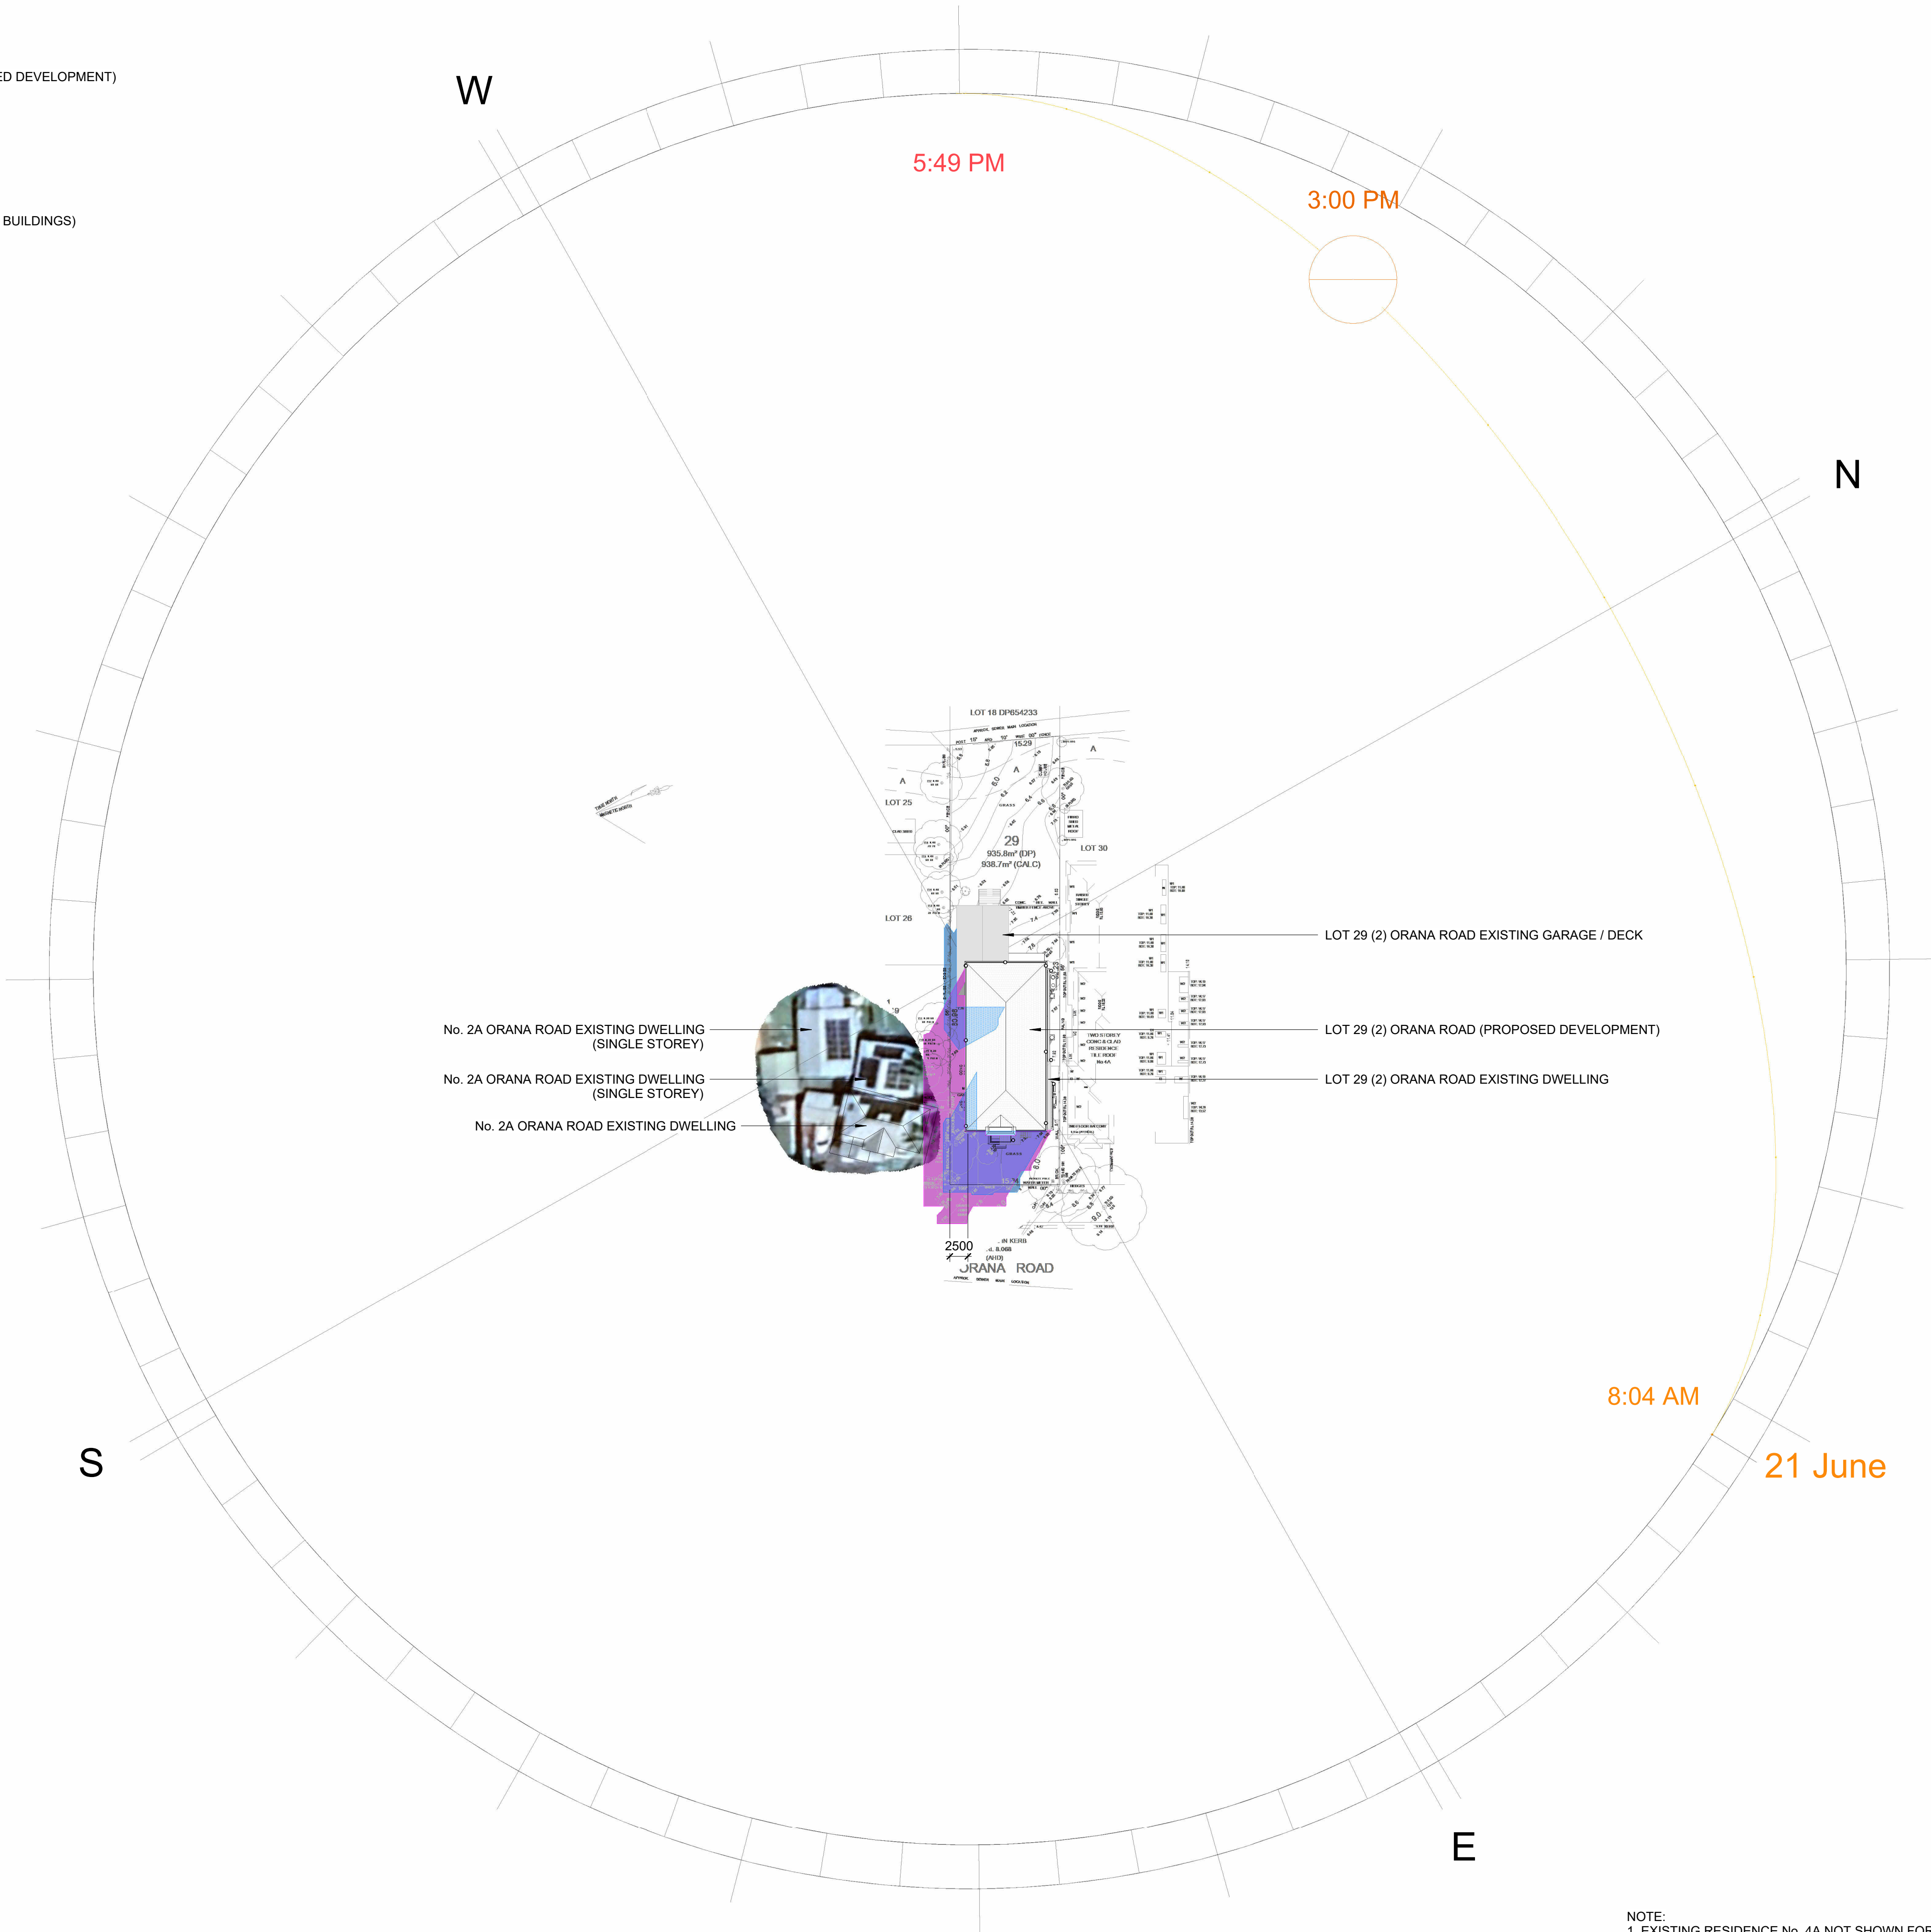

Settings

Location : 2 Orana Rd, Mona Vale, New ...

Date : 21/06/2024

Time : 3:00 PM

No. 2A ORANA ROAD EXISTING DWELLING (SINGLE STOREY)

No. 2A ORANA ROAD EXISTING DWELLING (SINGLE STOREY)

No. 2A ORANA ROAD EXISTING DWELLING

LOT 29 (2) ORANA ROAD EXISTING GARAGE / DECK

LOT 29 (2) ORANA ROAD (PROPOSED DEVELOPMENT)

LOT 29 (2) ORANA ROAD EXISTING DWELLING

8:04 AM

21 June

NOTE:
1. EXISTING RESIDENCE No. 4A NOT SHOWN FOR CLARITY.
2. NO SHADOW IMPACT TO No. 4A FROM PROPOSED DWELLING No. 2.

RESIDENTIAL ENGINEERING
12/09/2024 2:05:36 PM

12/09/2024 2:05:36 PM

Approved By:

GERVASE PURICH
FIEAust, C.P.Eng., NER, BPB, RPEQ

Job No.	MT0397	SD3	C
Date	12/09/2024		
Drawn by	RI		
Checked by	JPT		
Scale	As indicated		

3pm 21ST JUNE SUN SHADOW DIAGRAM
scale 1:500

Settings

Location : 2 Orana Rd, Mona Vale, New ...

Date : 21/06/2024

Time : 3:00 PM

