

PLANS FOR PERGOLA AT NORTH ELEVATION AND CARPORT AT SOUTH ELEVATION




NORTH ELEVATION
1:50

LEGEND

- 1. HORIZONTAL WEATHERBOARD-WHITE
- 2. VERTICAL WEATHERBOARD-WHITE
- 3. RENDER-GREY
- 4. STEEL ROOF-GREY
- 5. FACE BRICKWORK-RED
- 6. TIMBER SLATS-PRIVACY SCREEN

EXISTING DWELLING GFA 144M2
EXISTING IMPERVIOUS AREA = 314
EXISTING LANDSCAPED AREA = 492
PROPOSED IMPERVIOUS AREA= 314
PROPOSED LANDSCAPED AREA= 492

PLANS FOR PERGOLA AT NORTH ELEVATION AND CARPORT AT SOUTH ELEVATION

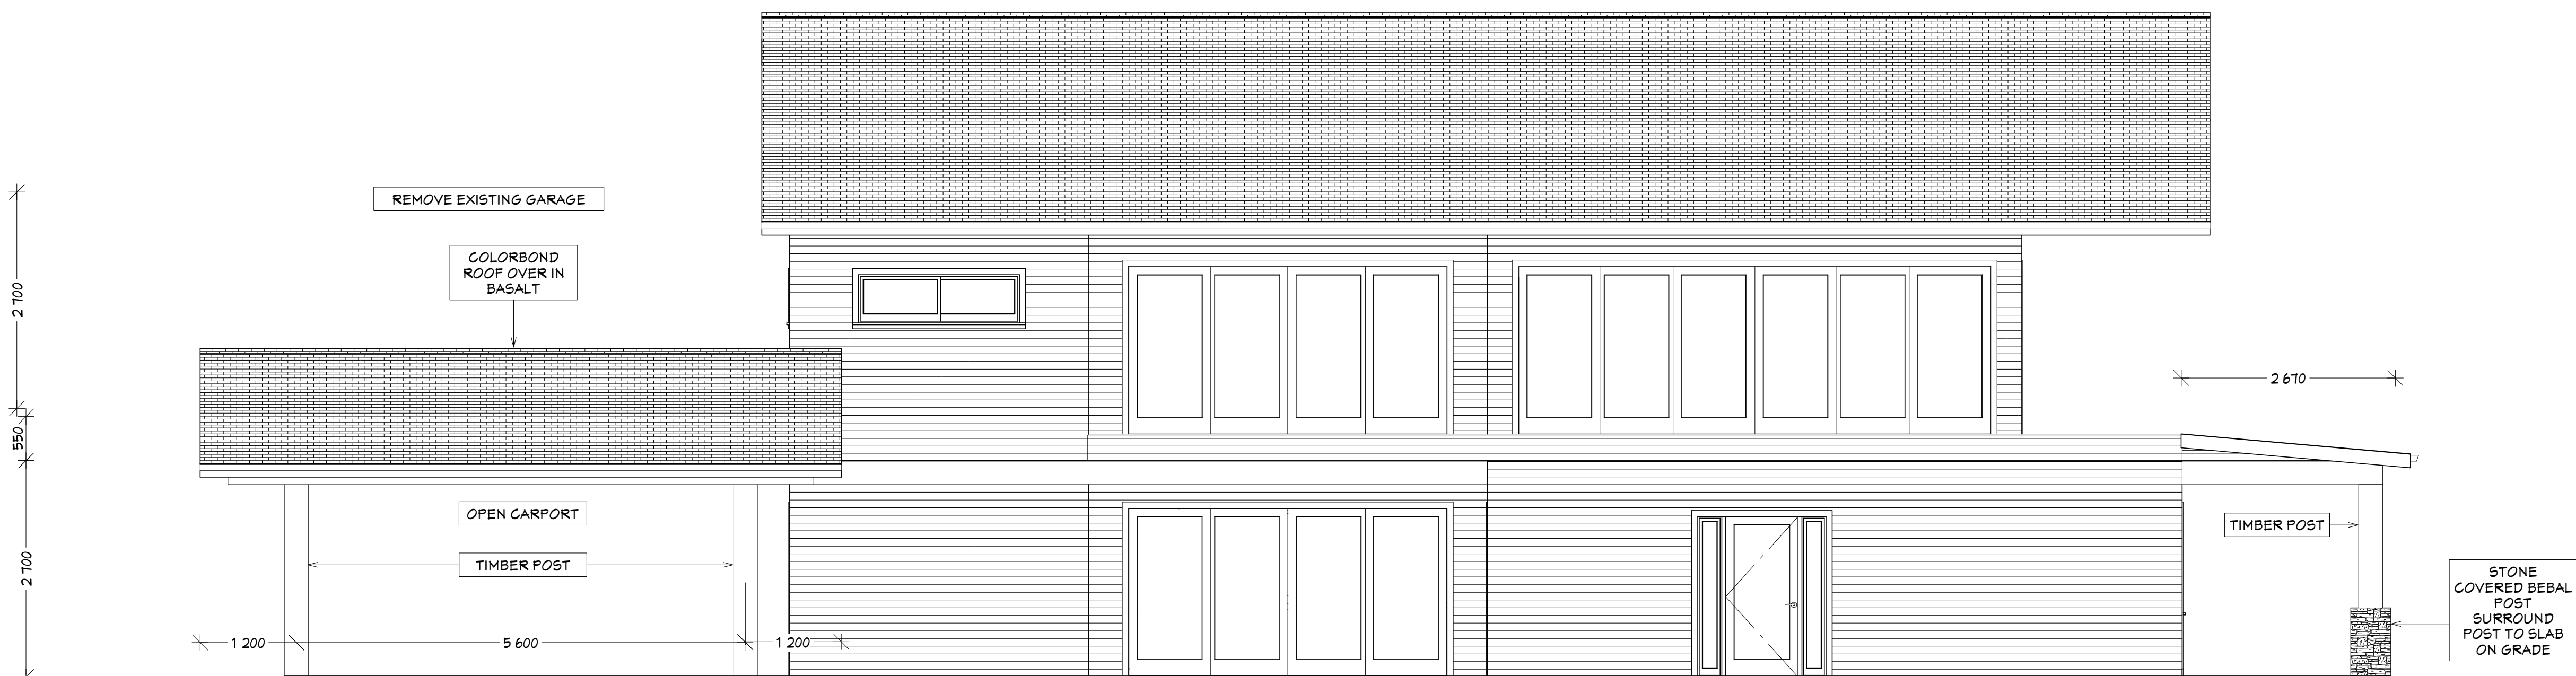

EAST ELEVATION
1:50

REVISION TABLE		REVISION BY	DESCRIPTION
NUMBER	DATE		

PROJECT DESCRIPTION:

10 HALESMITH ROAD
LOT 20 DP 9500

DRAWINGS PROVIDED BY:

BRETT DIGBY-BENNETT

DATE:

9/25/2019

SCALE:

SHEET:

P-1

PLANS FOR PERGOLA AT NORTH ELEVATION AND CARPORT AT SOUTH ELEVATION



SOUTH ELEVATION
1:50

- LEGEND
- 1. HORIZONTAL WEATHERBOARD-WHITE
 - 2. VERTICAL WEATHERBOARD-WHITE
 - 3. RENDER-GREY
 - 4. STEEL ROOF-GREY
 - 5. FACE BRICKWORK-RED
 - 6. TIMBER SLATS-PRIVACY SCREEN

EXISTING DWELLING GFA 144M2
EXISTING IMPERVIOUS AREA = 314
EXISTING LANDSCAPED AREA = 492
PROPOSED IMPERVIOUS AREA= 314
PROPOSED LANDSCAPED AREA= 492

PLANS FOR PERGOLA AT NORTH ELEVATION AND CARPORT AT SOUTH ELEVATION



WEST ELEVATION
1:50

REVISION TABLE	
NUMBER	DATE

PROJECT DESCRIPTION:
10 HALESMITH ROAD
LOT 20 DP 9500

DRAWINGS PROVIDED BY:
BRETT DIGBY-BENNET

DATE:
9/25/2019

SCALE:

SHEET: