




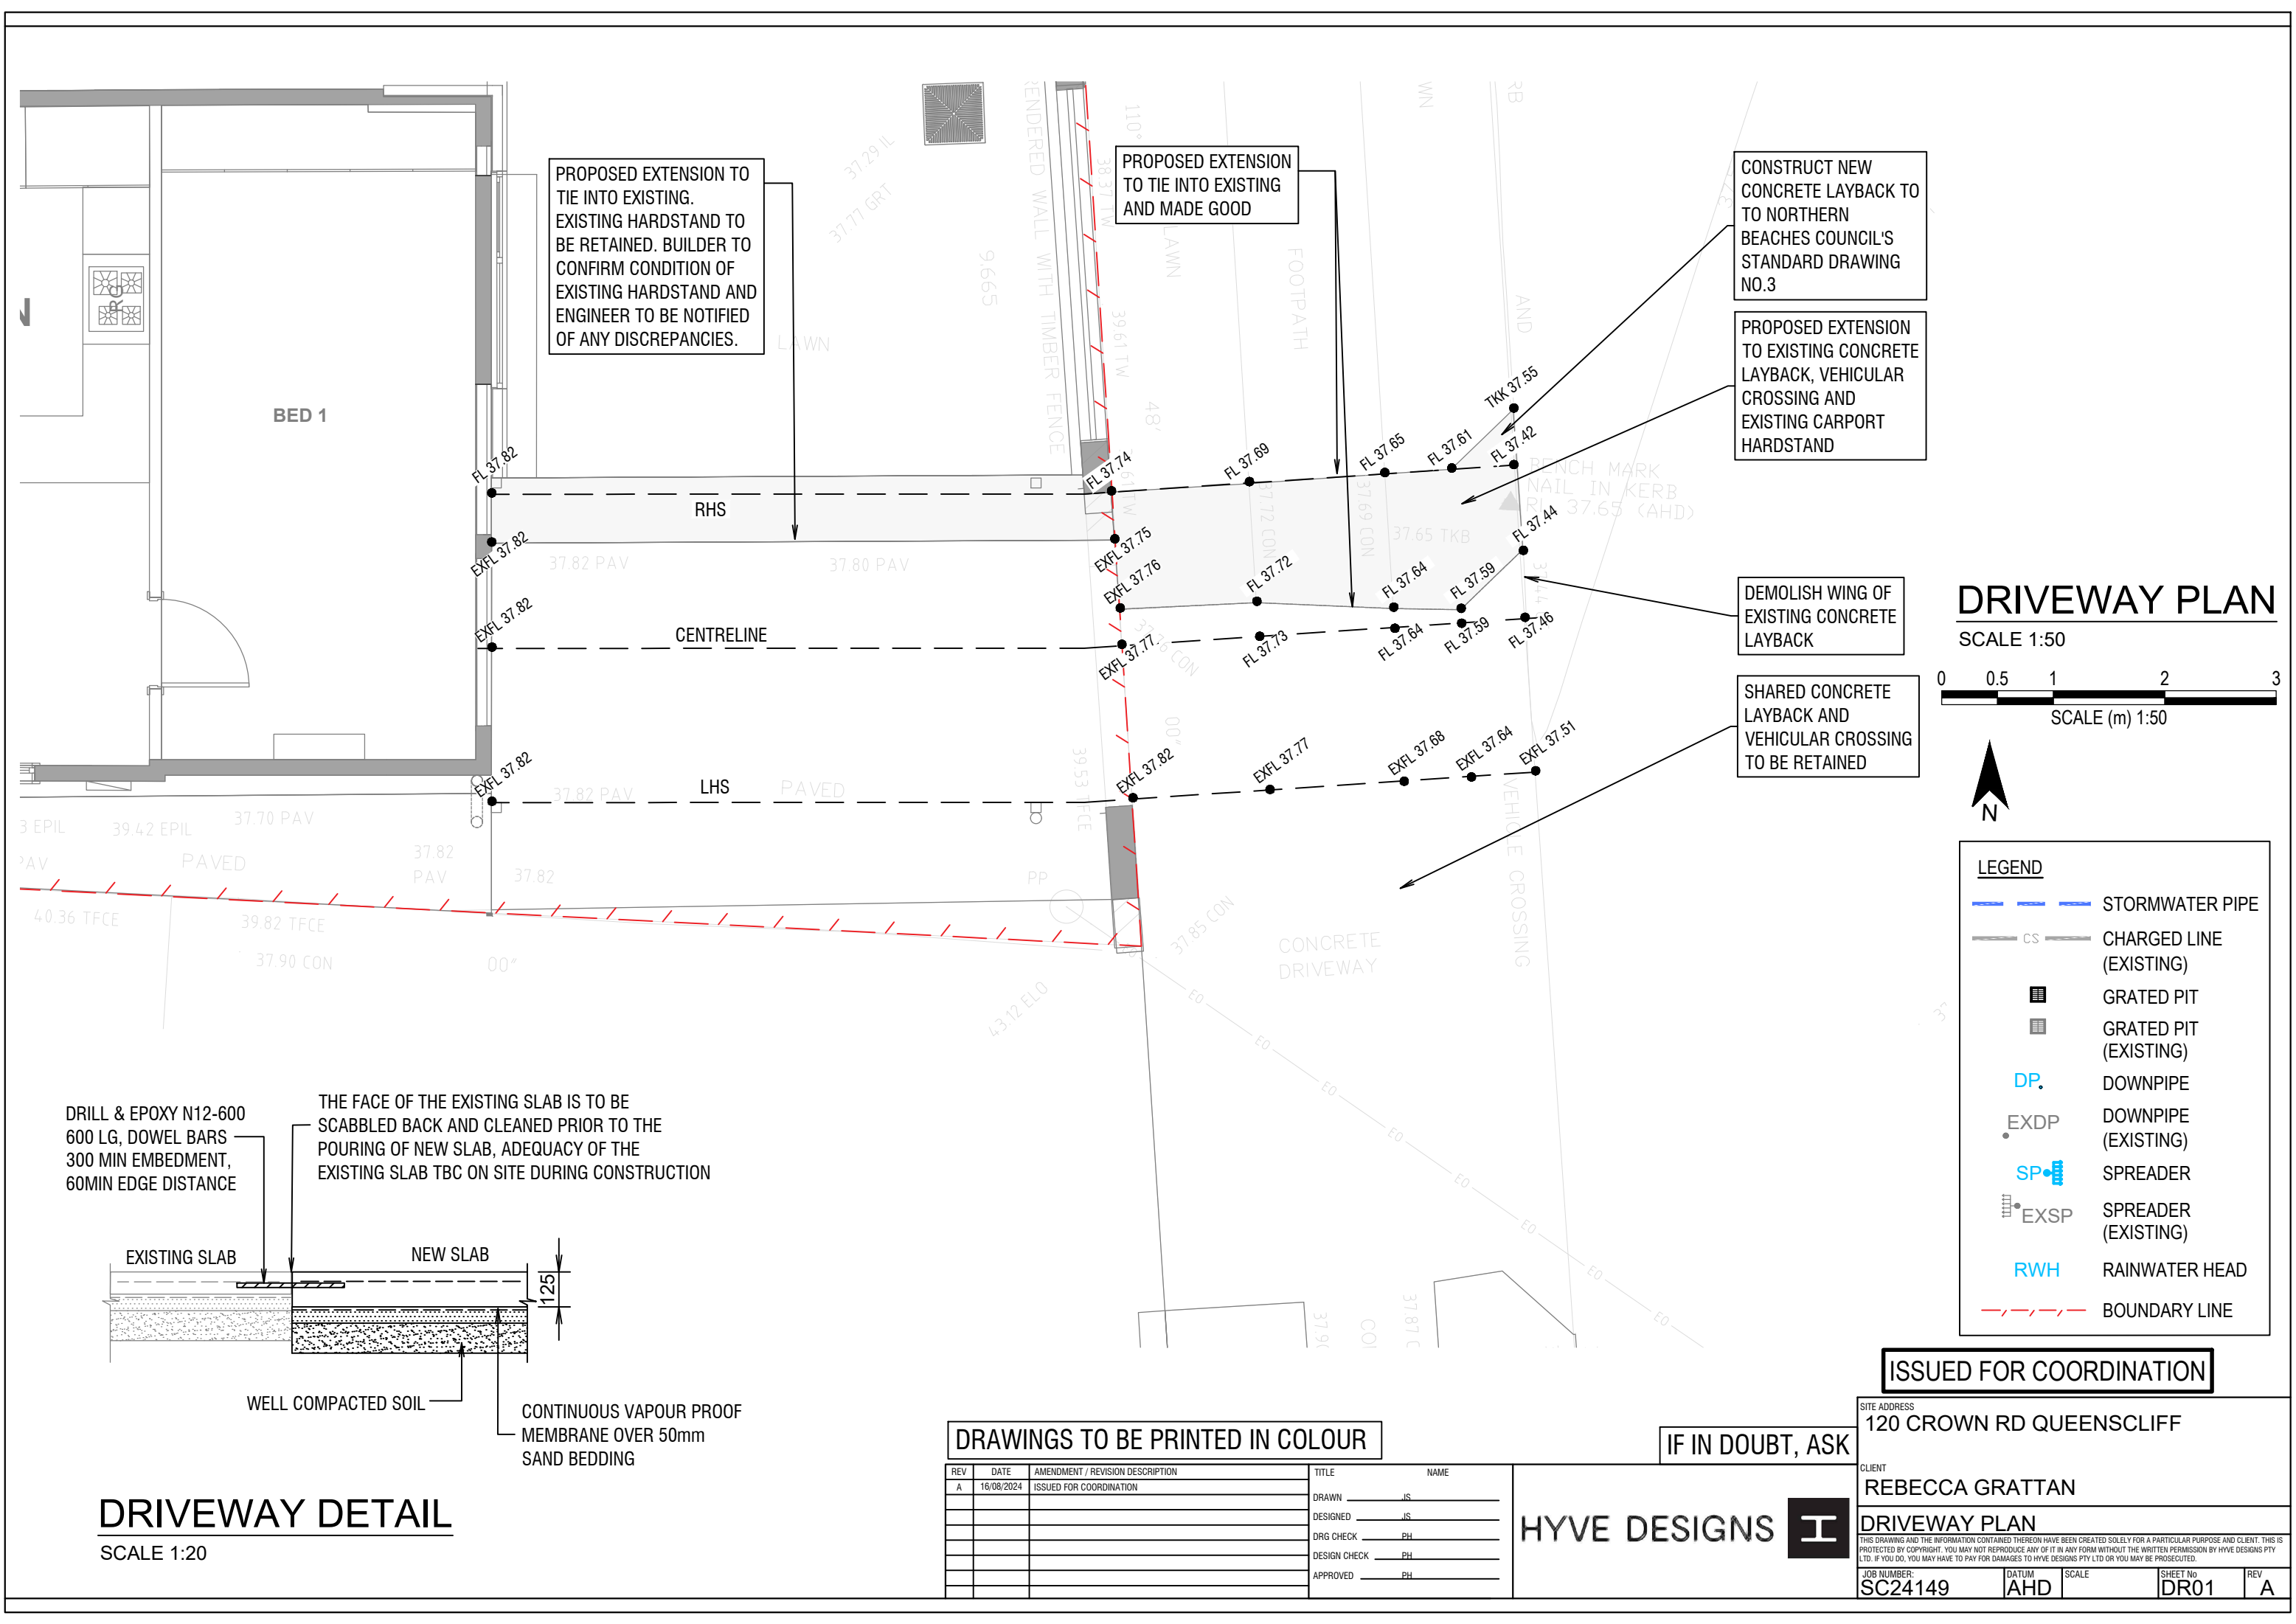

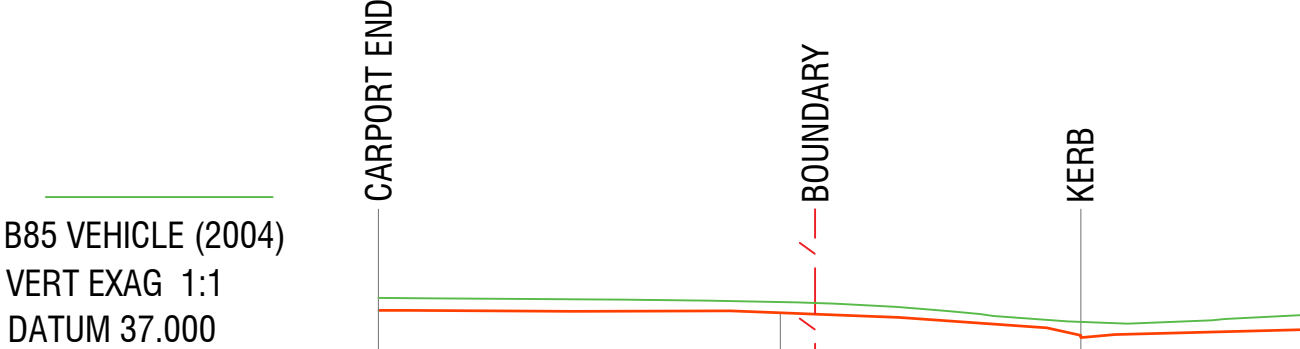


DESIGN LEVELS	37.821		37.788	37.774		37.460
EXISTING LEVELS	37.821		37.788	37.774		37.460
CHAINAGE	0.000		5.317	5.776		9.291

CENTRELINE ALIGNMENT LONG SECTION

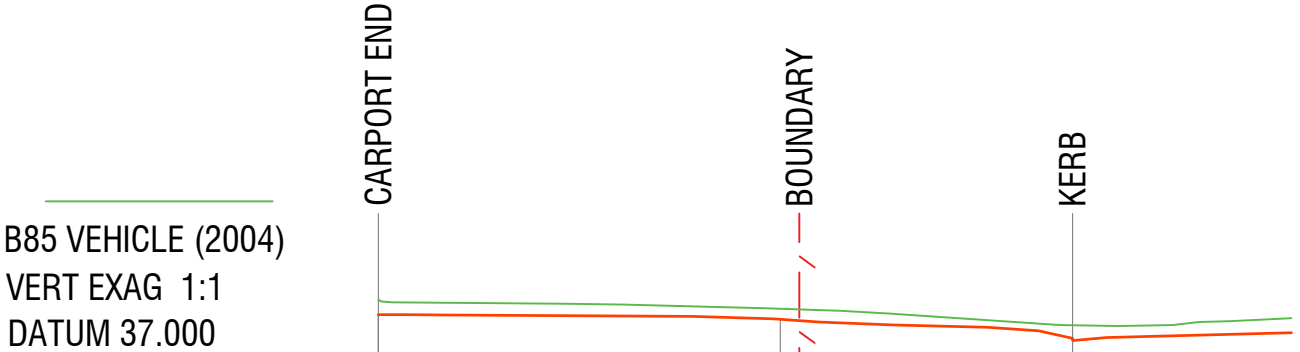

DESIGN LEVELS	37.821		37.758	37.741		37.417
EXISTING LEVELS	37.821		37.758	37.741		37.417
CHAINAGE	0.000		5.317	5.568		9.184

RHS ALIGNMENT LONG SECTION

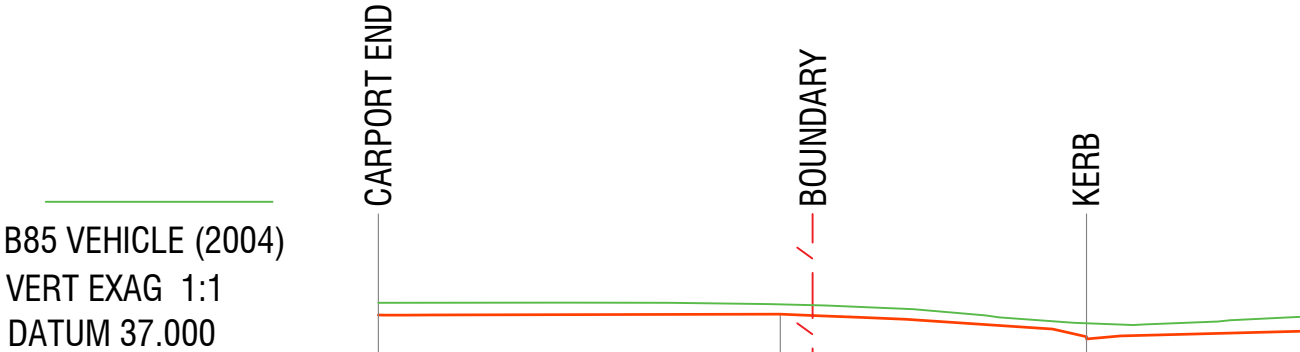


DESIGN LEVELS	37.821		37.832	37.815		37.505
EXISTING LEVELS	37.821		37.832	37.815		37.505
CHAINAGE	0.000		5.317	5.747		9.369

LHS ALIGNMENT LONG SECTION

DRIVEWAY LONG SECTIONS

SCALE 1:100

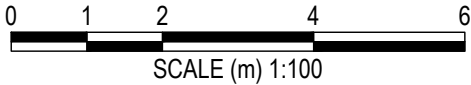

DRAWINGS TO BE PRINTED IN COLOUR

REV	DATE	AMENDMENT / REVISION DESCRIPTION
A	16/08/2024	ISSUED FOR COORDINATION

TITLE	NAME
DRAWN	IS
DESIGNED	IS
DRG CHECK	PH
DESIGN CHECK	PH
APPROVED	PH

IF IN DOUBT, ASK

HYVE DESIGNS



ISSUED FOR COORDINATION

SITE ADDRESS
120 CROWN RD QUEENSCLIFF

CLIENT
REBECCA GRATTAN

DRIVEWAY SECTIONS

THIS DRAWING AND THE INFORMATION CONTAINED THEREON HAVE BEEN CREATED SOLELY FOR A PARTICULAR PURPOSE AND CLIENT. THIS IS PROTECTED BY COPYRIGHT. YOU MAY NOT REPRODUCE ANY OF IT IN ANY FORM WITHOUT THE WRITTEN PERMISSION BY HYVE DESIGNS PTY LTD. IF YOU DO, YOU MAY HAVE TO PAY FOR DAMAGES TO HYVE DESIGNS PTY LTD OR YOU MAY BE PROSECUTED.

JOB NUMBER: SC24149	DATUM AHD	SCALE A3-1:100	SHEET No DR02	REV A
------------------------	--------------	-------------------	------------------	----------