


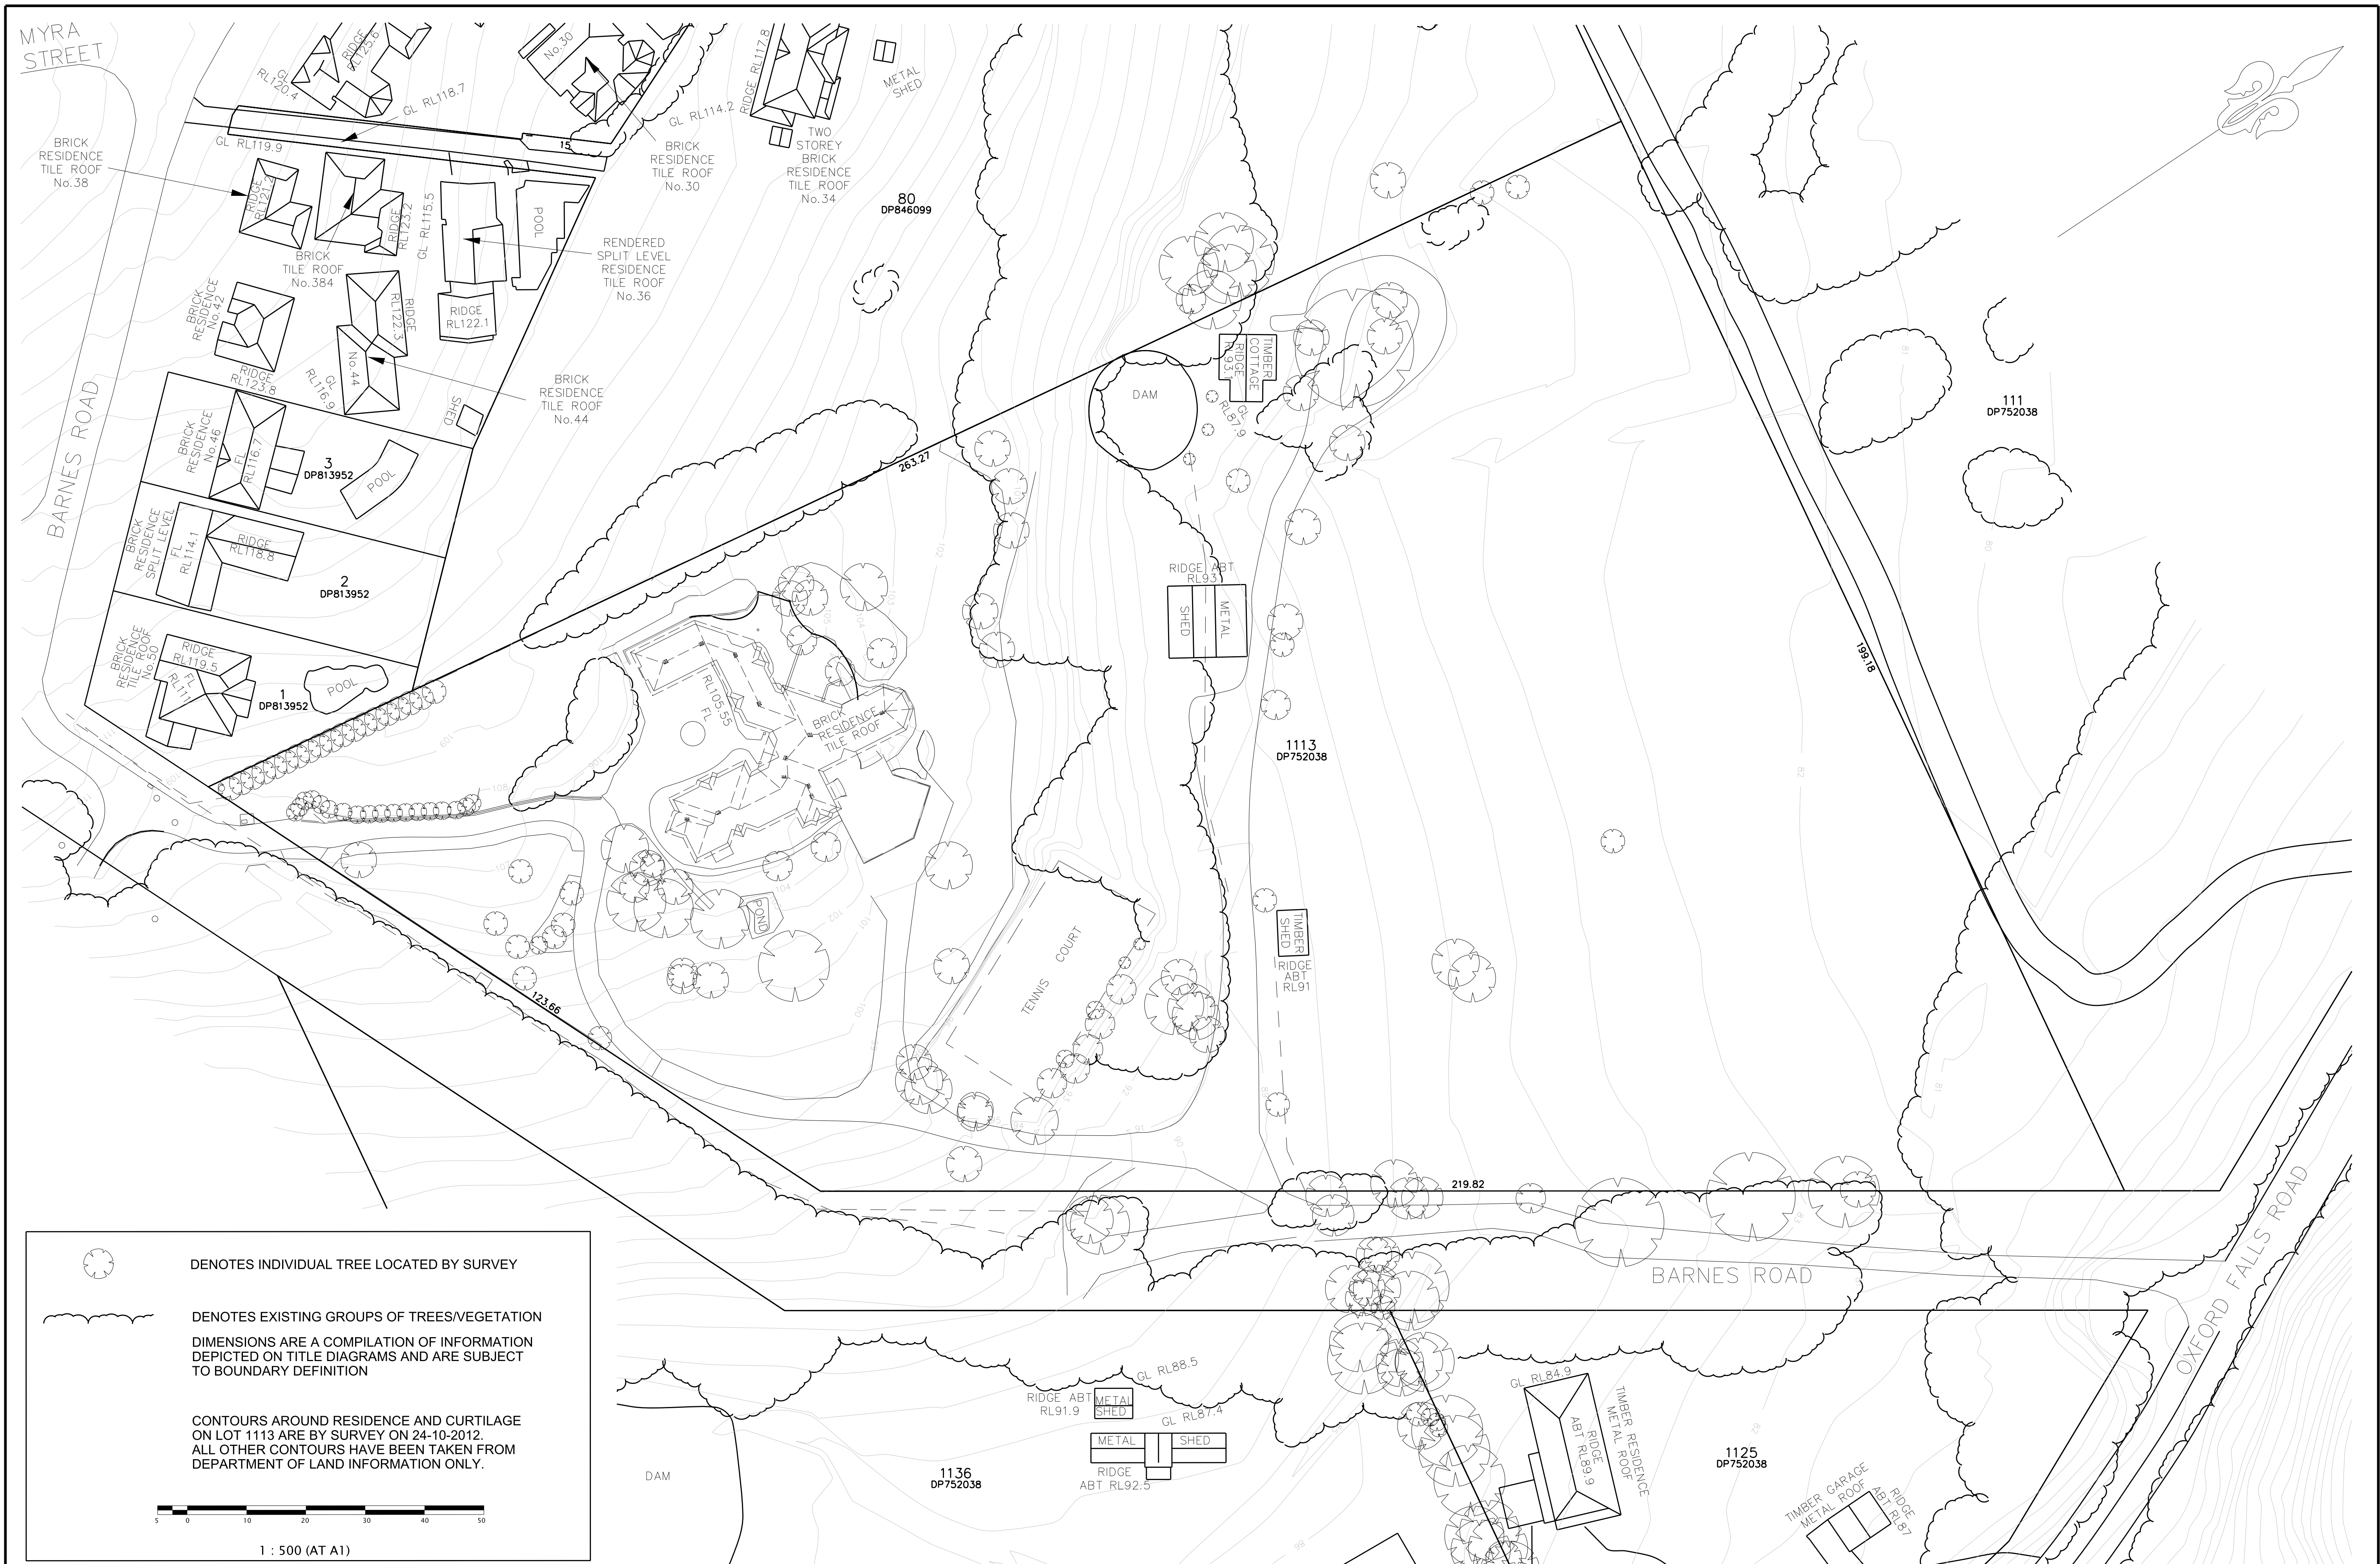

Issue	App	Date	Description	Client: Dukor 24 Pty Ltd	Datum : AHD		John M. Daly & Associates PTY LTD A.B.N. 88051977989		Project : LOT 1113 BARNES ROAD, FRENCHS FOREST			Sheet 1 of 1 sheets	
				Designed by : N/A	Origin of Levels : N/A		Surveying Engineering Project Management Licensed Water Service Co ordinators	EXISTING SITE SURVEY PLAN					Ref: 12253SITE
C	AR	04-04-2019	CONFIRMING NO SIGNIFICANT CHANGE SINCE ORIGINAL ISSUE	Date of Drawing : 17-12-2012			32 Iolanthe Street P.O. BOX 25 CAMPBELLTOWN N.S.W. 2560	PH. (02) 4625 5055 FAX (02) 4628 2013					
B	BC	18-02-2013	ADDITION OF RIDGE LINES AND LEVELS ON EXISTING DWELLING	Ratio (A1) : 1:500	Date of Survey : 24-10-2012		email: admin@jmd.com.au	Locality : FRENCHS FOREST		L.G.A. : WARRINGAH		CAD Ref: S:\JOBS\Oxford Falls\12253\SURV\Detail Surveys\12253SITE.dgn	
A	BC	17-12-2012	ORIGINAL ISSUE										

The ratio shown on this plan relates to the original plan, produced by JMD only. Any photocopying or printing from digital files provided hereafter may not accurately reflect the ratio of the plan.