

NOTES

- 1 - AREAS AND DIMENSIONS SUBJECT TO FINAL SURVEY.
2 - NO BOUNDARY SURVEY HAS BEEN MADE
3 - SITE AREA - 493.2m² BY DP17125
4 - LEVELS ARE ON A.H.D
5 - T 5/0.2/4 DENOTES TREE WITH SPREAD OF 5m TRUNK DIAMETRE OF 0.2m & HEIGHT OF 4m

Notes:-

The levels and details on this plan have been determined by stadia methods and are within the general accepted accuracies for such surveys. All set out levels must be referred to the bench mark

Bearings and Distances are by title plan only and are subject to Final Survey. Except where shown by dimension, the relationship of improvements to boundaries is diagrammatic only. The true positions are subject to Final Survey.

Tree sizes are estimates and indicative only.

Services and utilities shown have been located by physical evidence and/or by reference to service plans from the relevant authorities. Pits may not have been opened to verify the type of utility. Excavation has not been carried out to confirm underground location. Service details should be confirmed with the relevant service authority during design and prior to commencement of construction.

As part of your duty of care, please contact the following where necessary :-

AGL Gas Company Ph. 131245
Dial Before You Dig Ph. 1100
Energy Australia Ph. 131535
Integral Energy Ph. 131081
Optus Communications Ph. 1800 505 777
Sydney Water Ph. 132092
Telstra Corporation Ph. 132203


This plan has been prepared for the exclusive use of the client as listed in the title block.

Any construction on or near the boundaries will require further survey so that marks defining boundaries can be placed.


No part of this survey may be reproduced, stored in a retrieval system or transmitted in any form without the express permission of the copyright owner except as permitted under the Copyright Act 1968.

Any permitted downloading, electronic storage, display, print, copy or reproduction of this survey should contain no alteration or addition to the original.

These notes must not be erased.

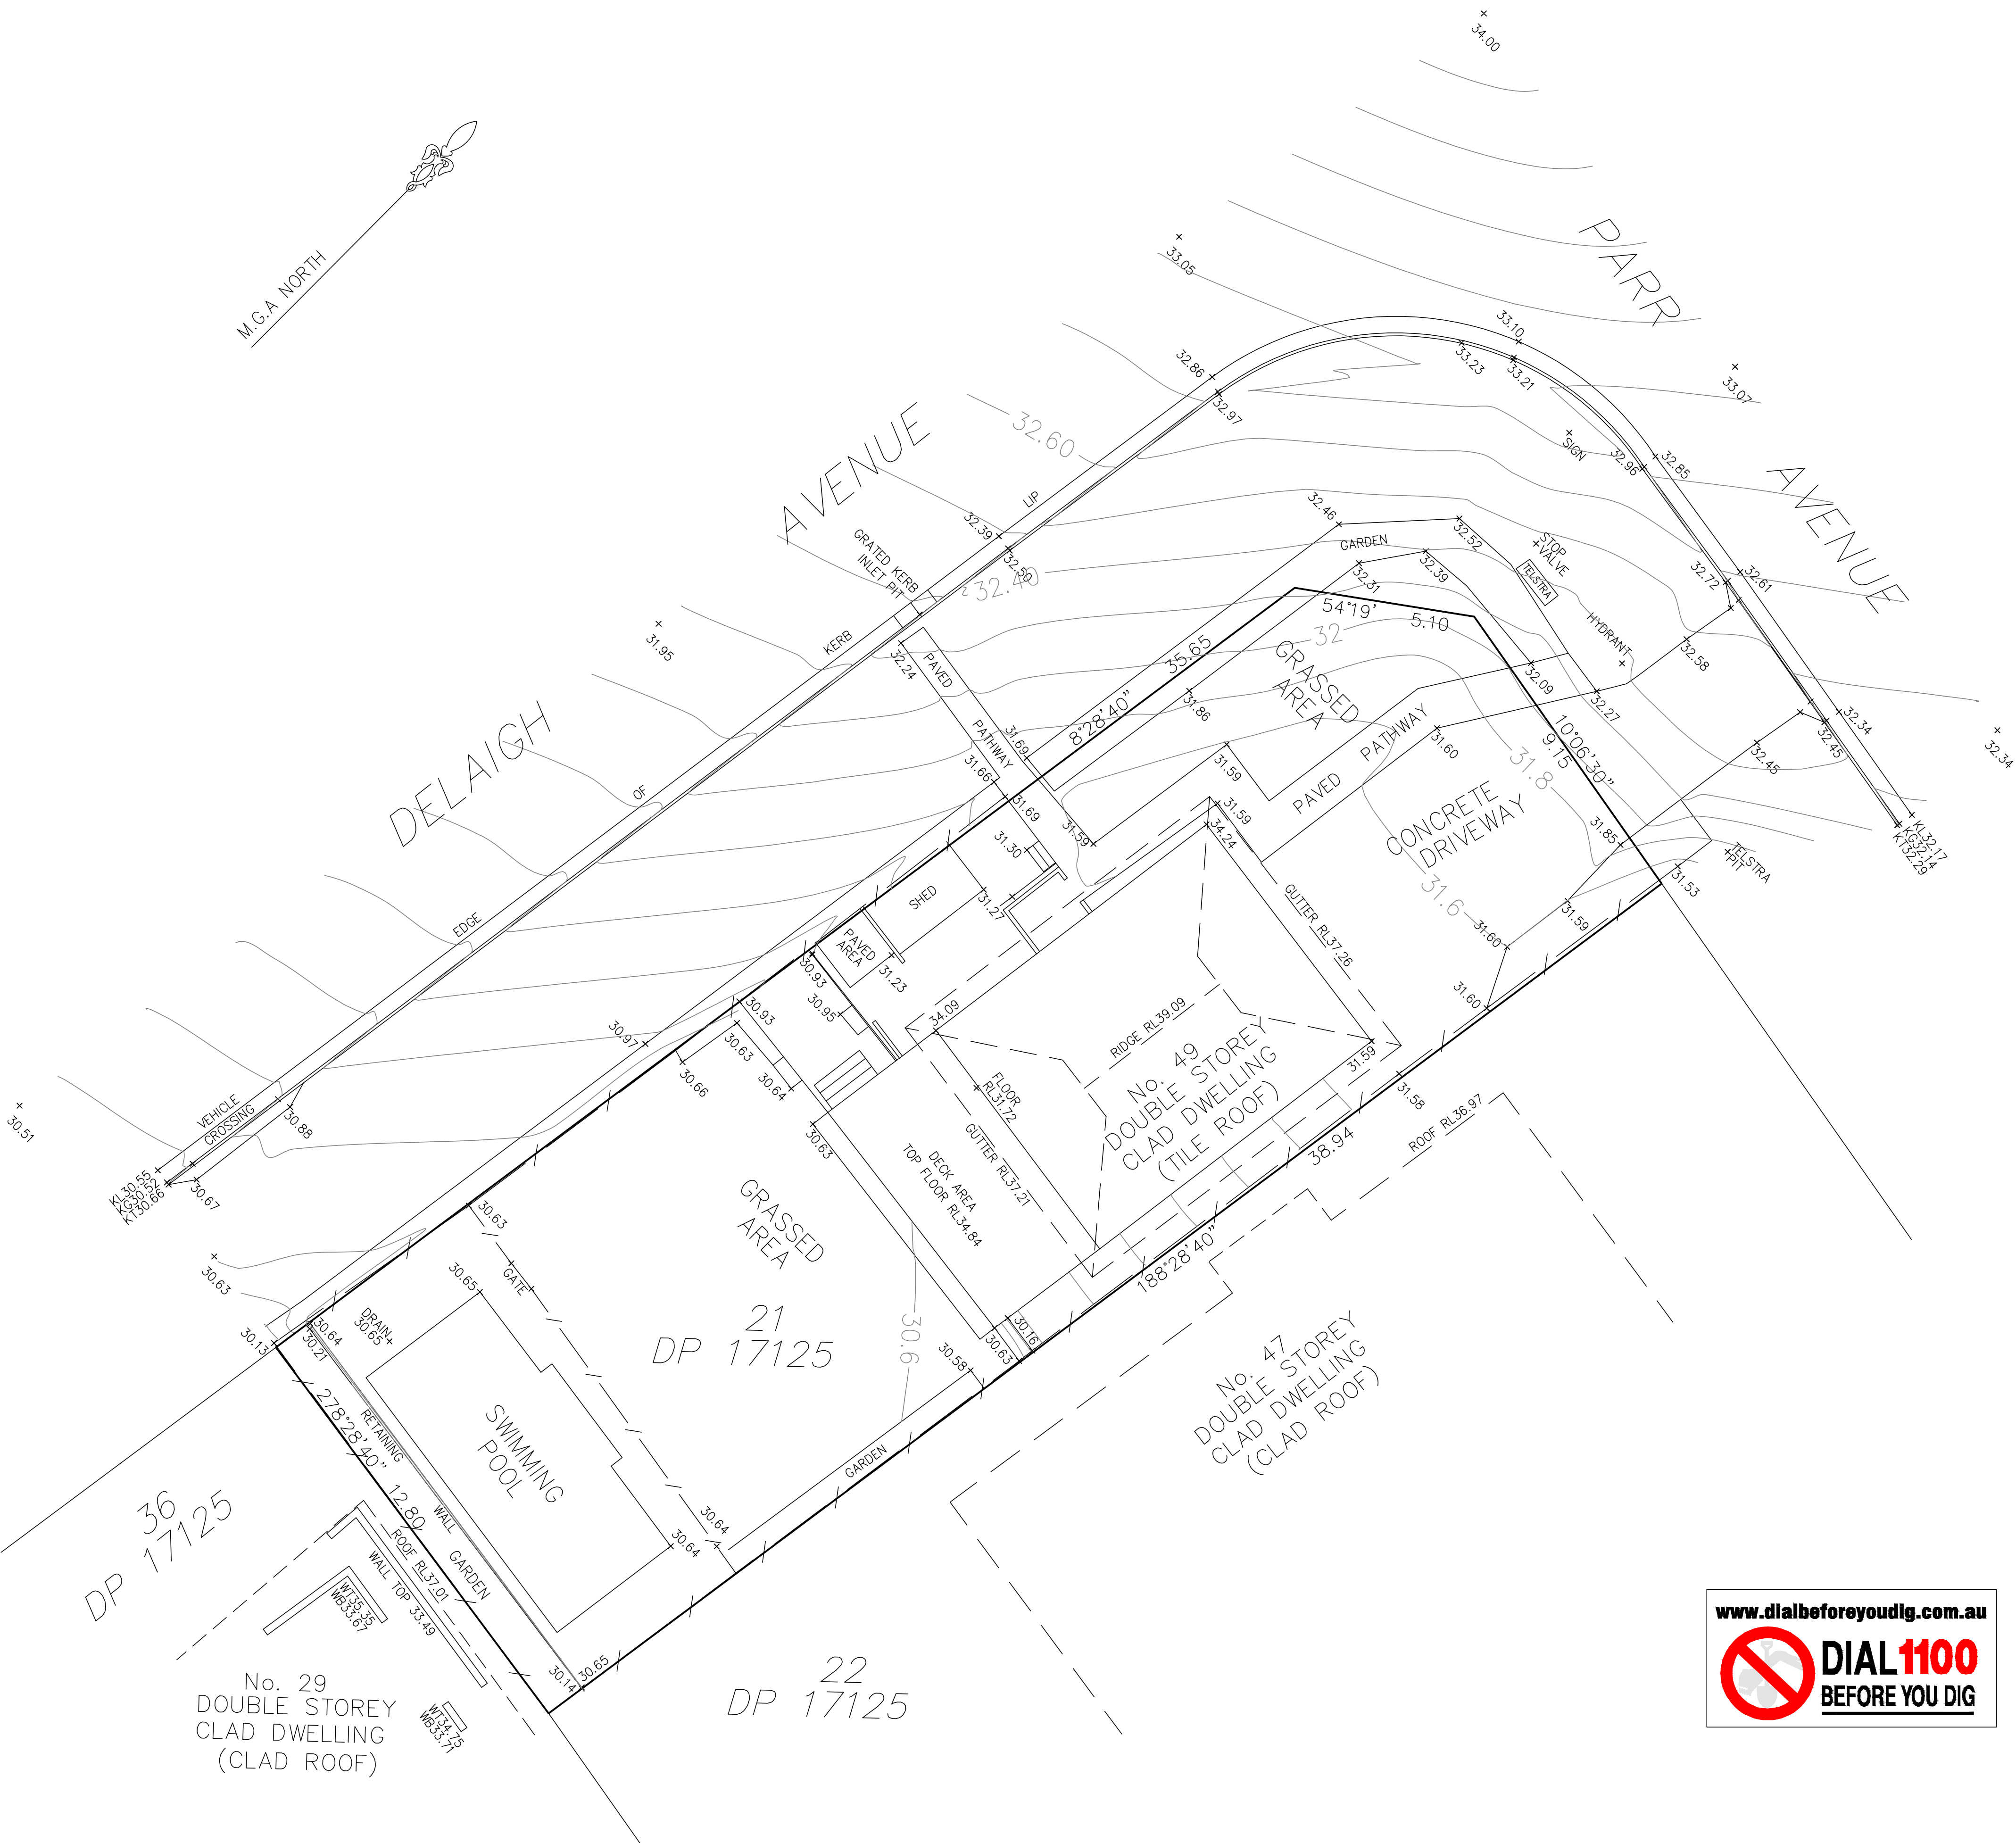

REDUCTION RATIO		
PLAN 1:200 @ A3 1:100 @ A1		
DESIGN	CHECKED	
SURVEY R.K	TRACED	25/09/2020

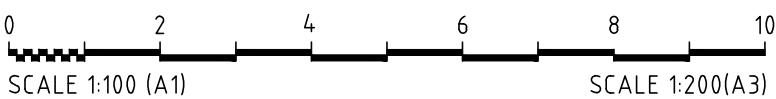

Disclaimer and Copyright:
ALL DIMENSIONS TO BE
CHECKED ON SITE BY
SUPERINTENDANT PRIOR TO
CONSTRUCTION. USE WRITTEN
DIMENSIONS ONLY, DO NOT
SCALE.

**SYDNEY
SURVEYING
SERVICES**

Ph: 0427 294 303

CLIENT :

ICR DESIGN

PLAN SHOWING SELECTED FEATURES & LEVELS
OVER LOT 21 IN D.P. 17125
BEING No.49 PARR AVENUE
NORTH CURL CURL

ISSUE	DESCRIPTION	DATE
DRAWING. No.	200925	AMEND.
SHEET 1 OF 1 SHEETS		