


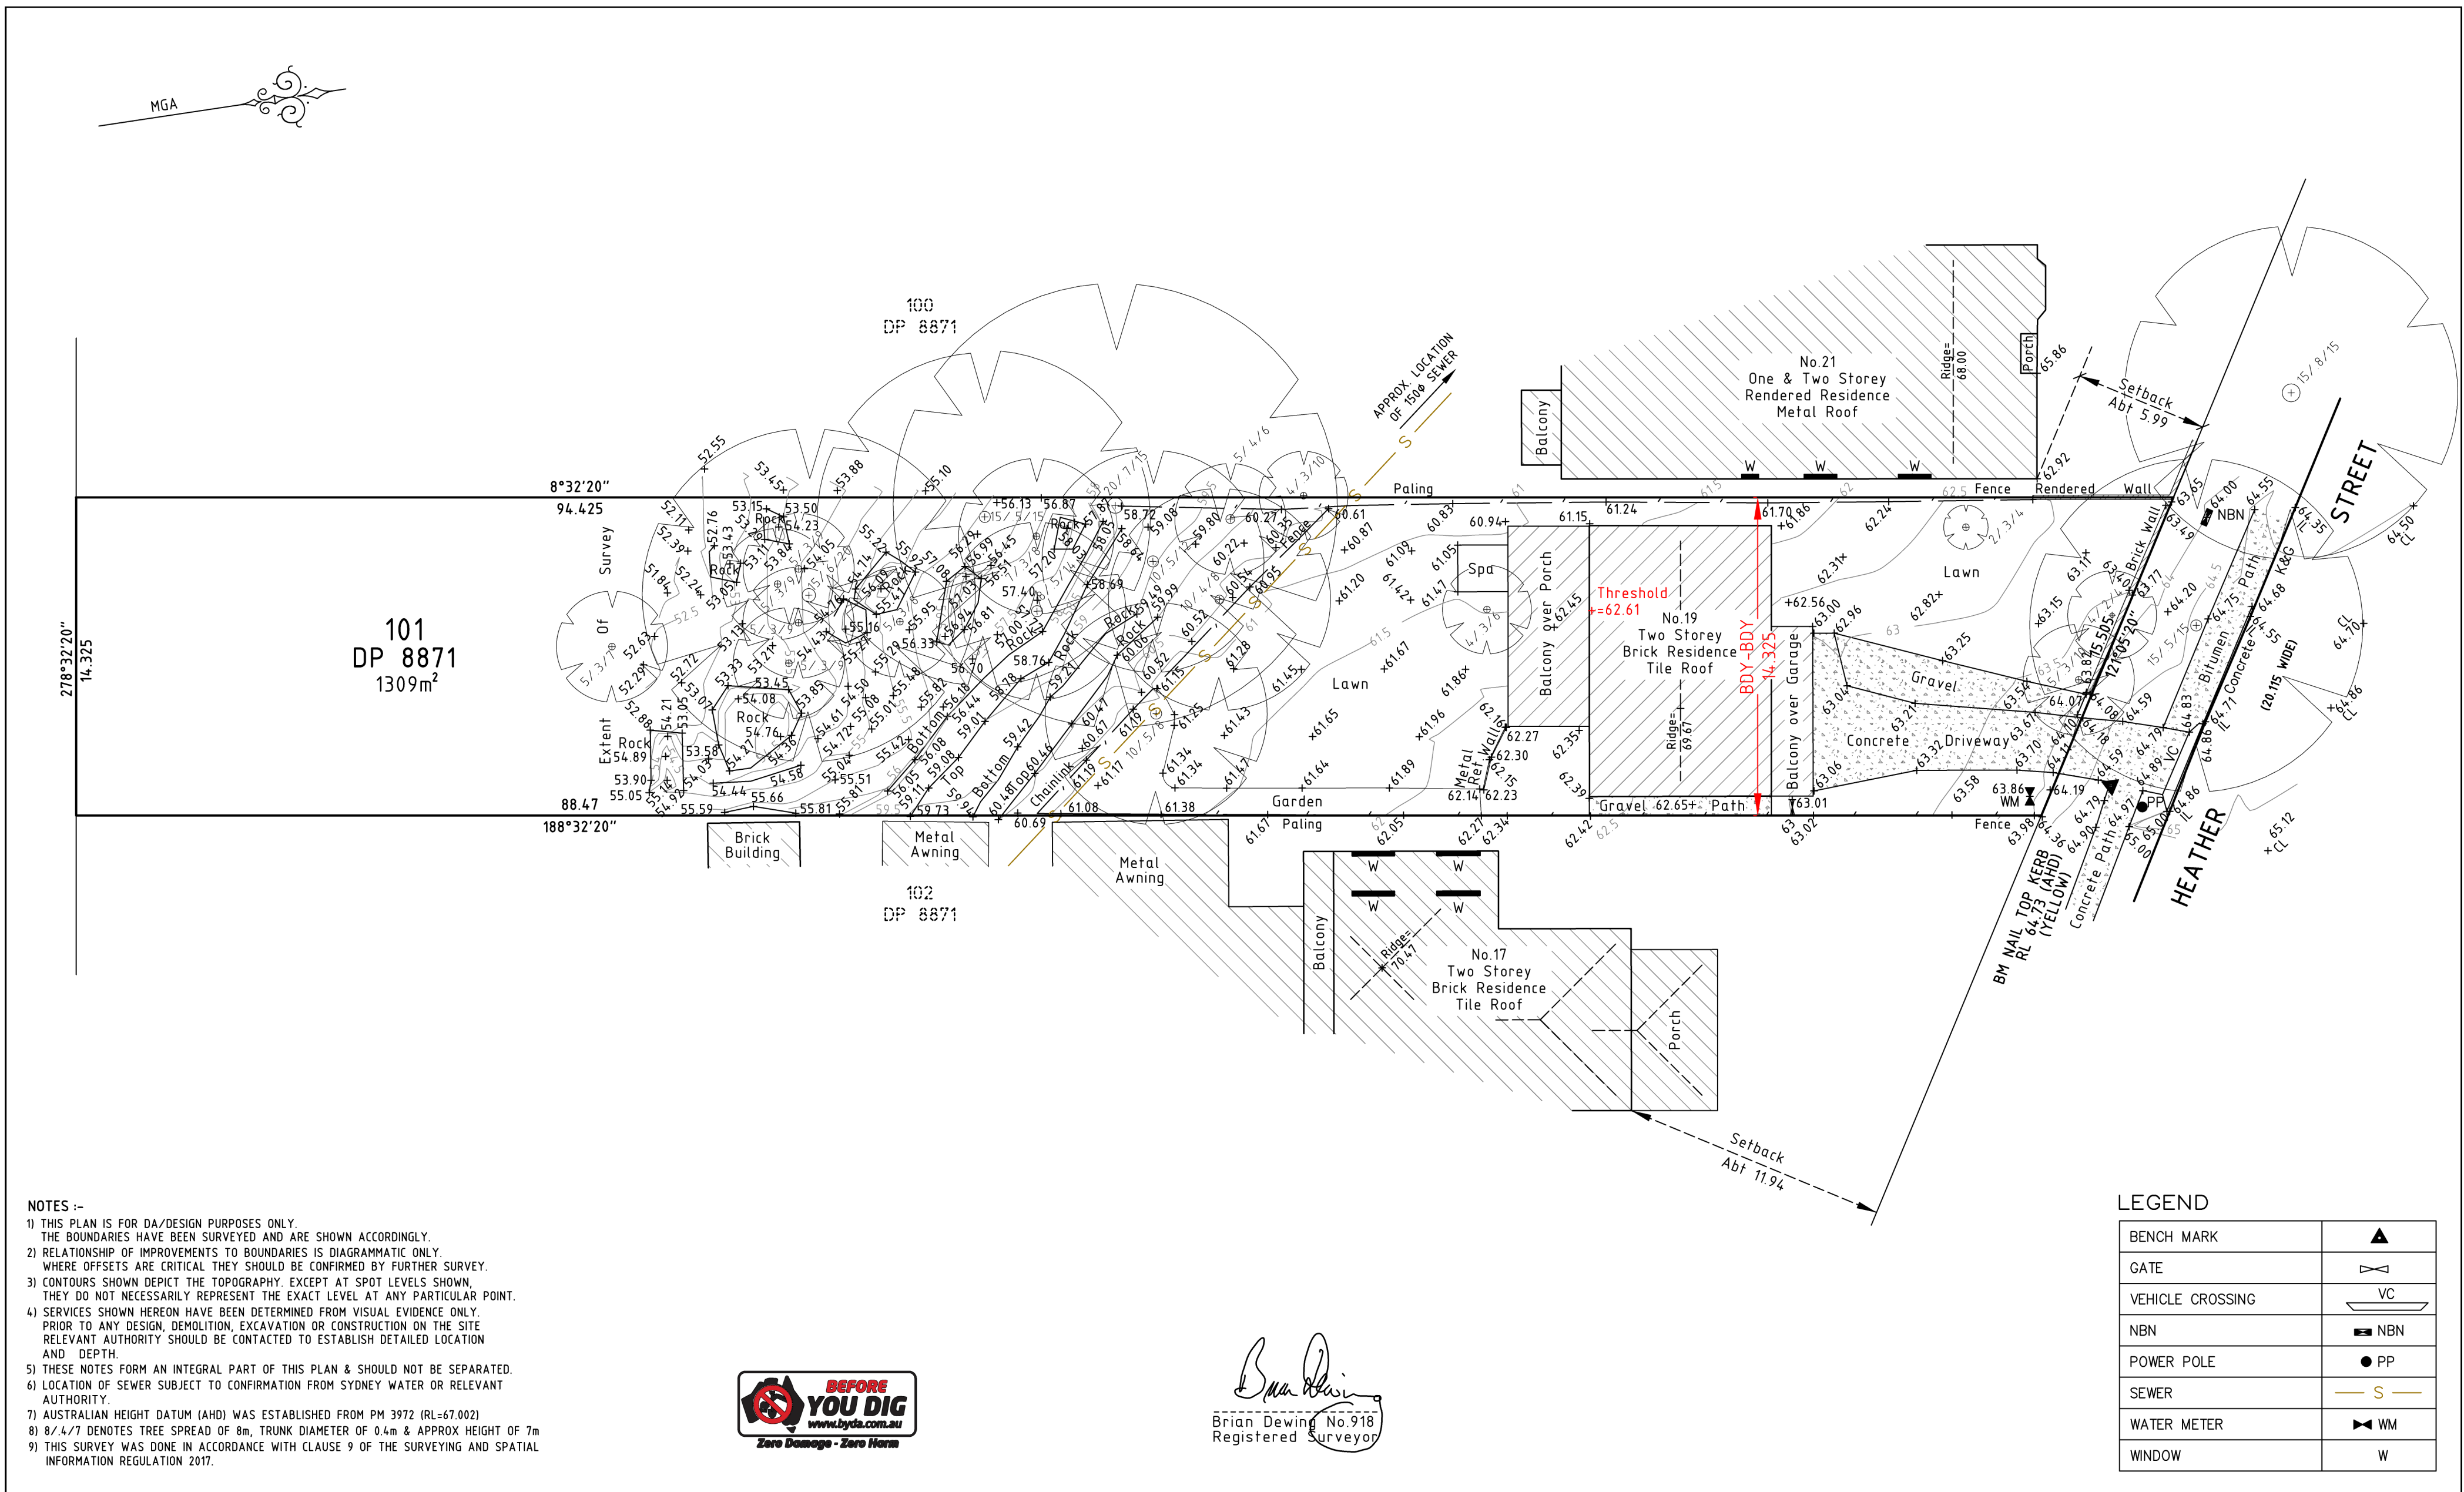

LEGEND

BENCH MARK	
GATE	
VEHICLE CROSSING	
NBN	
POWER POLE	
SEWER	
WATER METER	
WINDOW	



BURTON & FIELD
surveying & land development

All Correspondence to:
Suite 202, 2 Pembroke Street Epping 2121
P.O. Box 1150, Epping 1710
Tel: (02) 9868-4660
Email: eping.reception@burtonandfield.com.au

343 Hume Highway, Liverpool 2170
P.O.Box 242 Liverpool BC 1871
Tel: (02) 9602-1199
Email: survey@burtonandfield.com.au
Web: www.burtonandfield.com.au

CAUTION:
INFORMATION CONTAINED IN THIS PLAN IS THE COPYRIGHT OF BURTON AND FIELD PTY LIMITED. THE USE, DUPLICATION (WHETHER IN PART OR FULL) WITHOUT WRITTEN CONSENT OF BURTON AND FIELD PTY LIMITED CONSTITUTES AN INFRINGEMENT OF COPYRIGHT.

CLIENT: BUNGALOW HOMES

PROJECT: PLAN SHOWING DETAIL AND LEVELS OVER PART OF LOT 101 IN DP8871
No.19 HEATHER STREET, WHEELER HEIGHTS, 2097

LGA: NORTHERN BEACHES

DATUM: AHD

SCALE: 1:200

COMP REF: J:/88164 C

REVISION

DRAWN: TF
CHECKED: BD

A	UPDATED 08/08/2025
---	--------------------

DATE: 15/7/25

SIZE: A2

REF: E7597-88164

SHEET 1 OF 1