

1

IS.G.




NOTES:

- 2) CONTOUR INTERVAL 0.1 METRE
- 3) CONTOURS ARE INDICATIVE OF GROUND FORM ONLY. ONLY SPOT LEVELS SHOULD BE USED FOR CALCULATIONS OF QUANTITIES WITH CAUTION
- 4) NO INVESTIGATION OF UNDERGROUND SERVICES HAS BEEN UNDERTAKEN.
- 5) SPOT LEVELS ARE ACCURATE.



www.dialbeforeyoudig.com.au

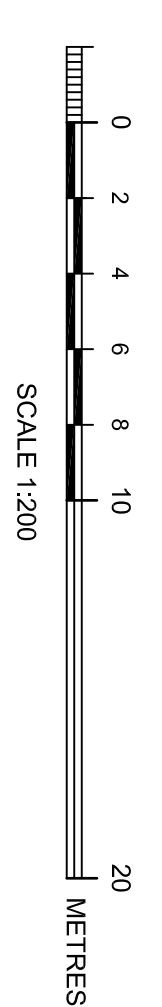



Bee & Leithbridge
Civil Engineering & Landscaping Solutions

Bee & Leithbridge Pty Ltd
Suite 2, 14 Sturt Street,
PO Box 3307, Forestville, NSW 2087
Phone: (02) 9550 1234
Email: info@beeandleithbridge.com.au
ABN: 13 003 194 447
www.beeandleithbridge.com.au

LEGEND

 DENOTES APPROX. 0.1m DIAMETER OF TREE

 3m, 4m DENOTES APPROX. 4m SPREAD OF TREE

 DENOTES TOP OF WALL RL









PLAN SHOWING WORK AS EXECUTED LEVELS, PHYSICAL FEATURES, DRAINAGE DETAILS AND GRID LINES OVER PART OF LOT 2811 IN D.P. 752038 FOR "THE DARDANELLES STAGE 2".

L.G.A.: WARRINGAH

CLIENT	RSL LIFECARE	PROPERTY	RSL LIFECARE - DARDANELLES STAGE 2	DATE	19/12/2011	REV. No.	00
DATE	A.H.D.	SCALE	1:200 @ B1	DATE	19/12/2011	REV. No.	00
SURVEYED	M.R.	DRAWN	R.M.	DWG No.	16838-WARR	REV. No.	00

DRAINAGE PIT DETAILS			
Pit No.	Pit Size	Gate R/L (mm) Pit R/L	
4/17	0.9x0.9	10.72	8.86
4/18	0.9x0.9	10.72	8.86
13/1	0.9x0.9	11.01	9.53
13/18	0.9x0.9	10.93	9.56
3/17	0.9x0.9	10.95	9.23
3/17	0.9x0.9	11.28	9.56
2/17	0.9x0.9	11.28	9.56
1/5	0.9x0.9	15.32	14.08
1/6	1.1x0.9	13.58	12.33
1/7	1.1x0.9	10.56	
1/8	1.1x0.9	8.22	6.28
1/9	1.1x0.9	6.41	4.75
1/10	1.1x0.9	5.50	3.86
1/11	1.1x0.9	4.68	3.11
1/12	0.9x0.9	4.91	3.15
9/22	0.9x0.9	4.91	3.15
10/22	0.9x0.9	4.84	3.21
8/22	0.9x0.9	5.04	3.35
7/22	0.9x0.9	5.44	3.65
7/26	0.9x0.9	5.45	3.72
6/22	0.9x0.9	6.43	5.00
5/22	0.9x0.9	7.19	5.64
3/22	0.9x0.9	8.43	6.80
4/22	0.9x0.9	8.37	6.73
2/24	0.9x0.9	8.43	6.80
1/25	0.9x0.9	8.46	7.00
1/26	0.9x0.9	8.58	7.23
1/29	0.9x0.9	8.13	6.45
1/20	0.9x0.9	8.18	6.62
3/20	0.9x0.9	7.89	6.00
3/20	0.9x0.9	7.41	5.22
12/2	0.6x1.0	7.41	6.22
6/31	0.9x0.9	7.46	5.46
12/1	0.6x1.0	7.82	6.31
12/2	0.9x0.9	8.20	7.28
7/22	0.9x0.9	8.20	7.28
1/21	0.9x0.9	4.79	3.9
2/21	0.9x0.9	4.79	3.39
4/28	0.9x0.9	4.73	3.33
3/28	0.9x0.9	4.78	3.43
1/29	0.9x0.9	4.79	3.47
2/28	0.9x0.9	4.97	3.54
1/28	0.9x0.9	5.05	3.69
1/28	0.9x0.9	5.17	3.75
1/24	0.9x0.9	5.28	3.75
8/22	0.9x0.9	5.06	3.4
2/3	0.9x0.9	4.49	3.47
1/21	0.9x0.9	4.87	3.75
1/21	0.9x0.9	9.01	7.44
1/29	0.9x0.9	8.87	7.26
3/29	0.9x0.9	8.15	6.75
6/28	0.9x0.9	7.48	5.99
4/28	0.9x0.9	7.70	6.58
3/28	0.9x0.9	9.05	7.75
2/28	0.9x0.9	9.61	8.23
1/28	0.9x0.9	9.69	8.46
1/28	0.9x0.9	9.69	8.46
1/21	0.9x0.9	6.87	5.40
2/40	0.9x0.9	6.85	5.25
3/40	0.9x0.9	6.82	5.08
1/42	0.9x0.9	6.67	5.10
7/38	0.9x0.9	6.54	4.93
1/43	0.9x0.9	6.78	5.31
2/43	0.9x0.9	6.63	5.26
4/43	0.9x0.9	6.29	4.77
8/38	0.9x0.9	6.15	4.60
9/38	0.9x0.9	5.87	4.22
2/44	0.9x0.9	6.43	4.78
1/42	0.9x0.9	5.87	4.4
2/42	0.9x0.9	6.00	4.31
3/42	0.9x0.9	5.89	4.22
4/42	0.9x0.9	5.74	4.16
5/42	0.9x0.9	5.55	4.07
1/47	0.9x0.9	5.67	4.09
2/47	0.75x0.8	5.33	3.72
3/46	0.75x0.8	5.28	3.72
1/45	0.9x0.9	4.92	3.40
1/45	0.9x0.9	4.92	3.40
9/42	0.9x0.9	4.72	3.20
9/42	0.9x0.9	4.86	3.20
10/42	0.9x0.9	4.81	3.19
11/42	0.9x0.9	4.77	3.17
11/42	0.9x0.9	4.89	3.67
3/46	0.9x0.9	5.07	4.68
4/47	0.9x0.9	5.41	5.08
5/47	0.9x0.9	5.29	3.64


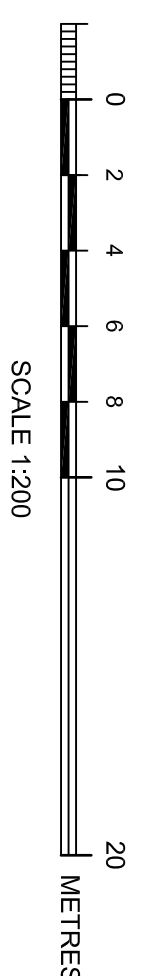


Bee & Lethbridge
Quality Surveying & Development Solutions

Bee & Lethbridge Pty Ltd
Suite 2, 14 Starkey Street,
PO Box 330, Fornscliffe, NSW 2087
Phone: 9451 6757 Fax: 9975 3535
Email: survey@leeth.com.au
ABN: 13 003 194 447
www.leeth.com.au

1) ORIGIN OF LEVELS ON AHD IS TAKEN FROM
S.S.M. 36913 RL 18.696 A.H.D.

2) CONTOUR INTERVAL 0.1 METRE

3) CONTOURS ARE INDICATIVE OF GROUND FORM ONLY.
ONLY SPOT LEVELS SHOULD BE USED FOR CALCULATIONS
OF QUANTITIES WITH CAUTION.



UNDERTAKEN.

5) SPOT LEVELS ARE ACCURATE.



www.dialbeforeyoudig.com.au

SHEET 1

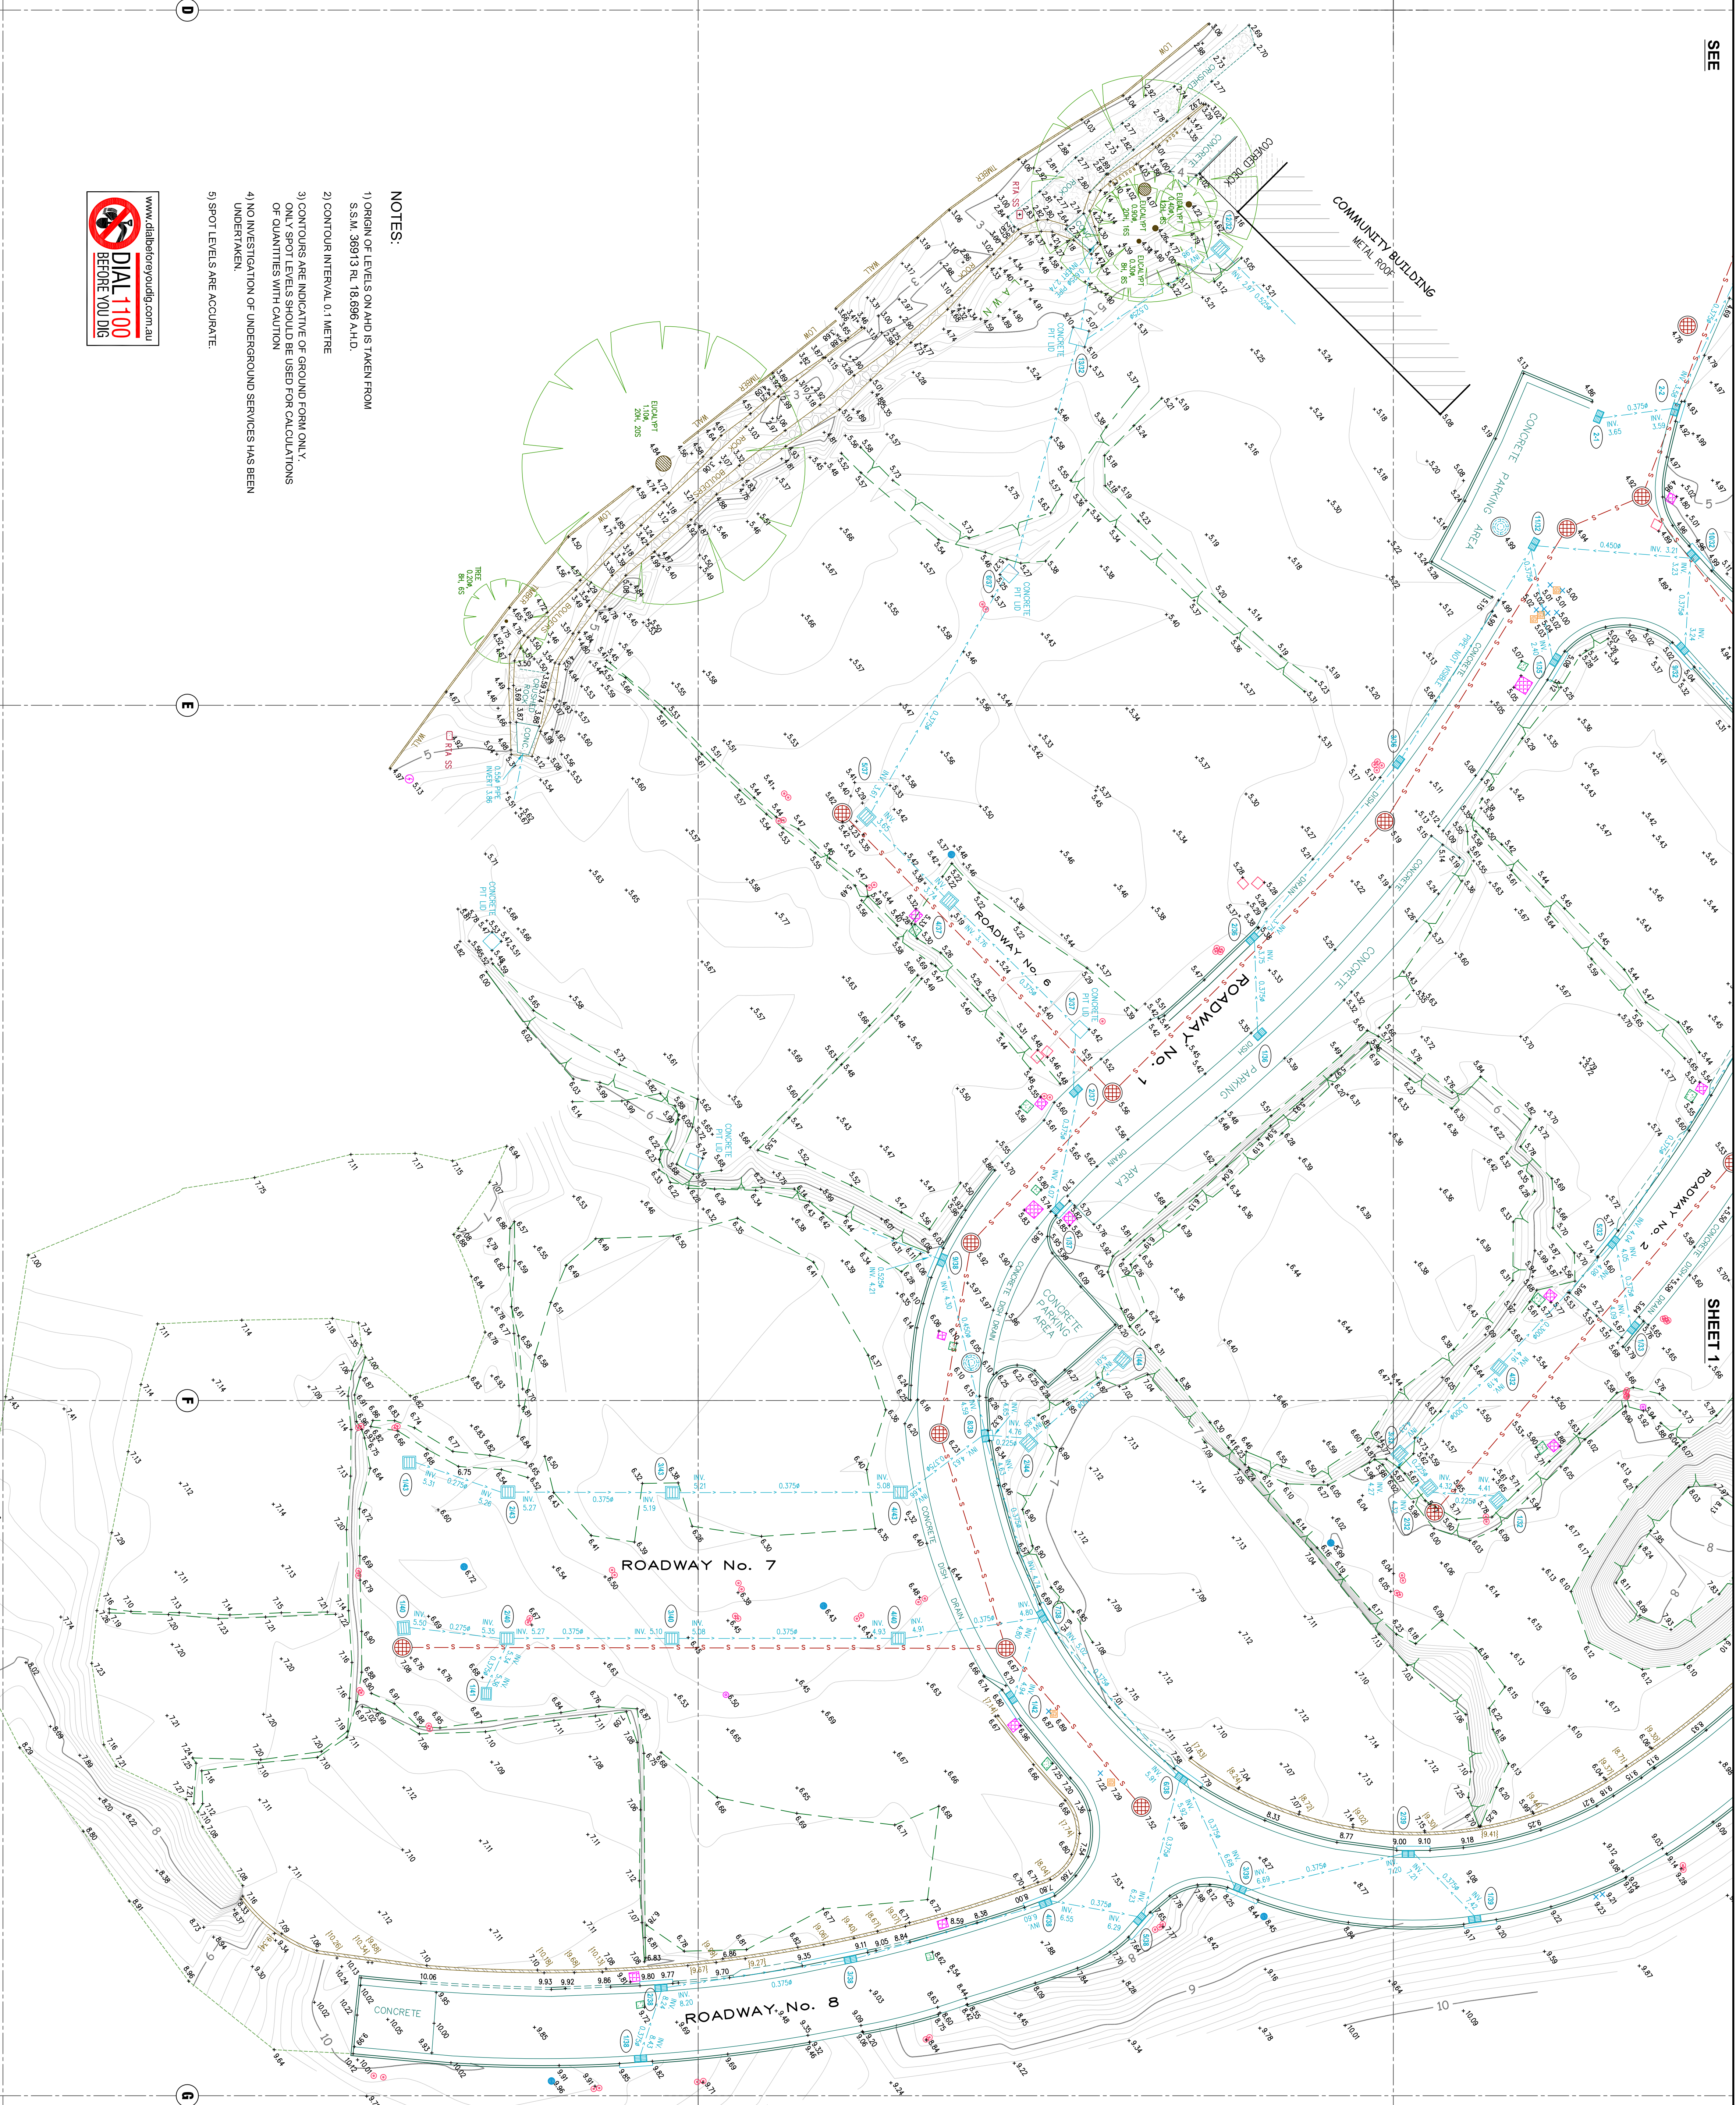

PLAN SHOWING WORK AS EXECUTED LEVELS, PHYSICAL FEATURES, DRAINAGE DETAILS AND GRID LINES OVER

L.G.A.: WARRINGAH

CLIENT	RSL LIFECARE				REF No.	16838
PROPERTY	RSL LIFECARE - DARDENELLES STAGE 2					
DATUM	A.H.D.	SCALE	1:200 @ B1	DATE	19/12/2011	
SURVEYED	M.R.	DRAWN	R.M.	DWG No.	16838-MA820	REV. No. 00
					SHEET No.	2 of 2