IMPORTANT NOTES:- THIS PLAN IS PREPARED FOR THE CLIENT NAMED HEREON FROM A COMBINATION OF FIELD SURVEY AND EXISTING RECORDS FOR THE PURPOSES OUTLINED IN THE JOB SCOPE AND SHOULD NOT BE USED FOR ANY OTHER PURPOSE. A BOUNDARY SURVEY HAS BEEN MADE. IF ANY CONSTRUCTION IS INTENDED IN THE PROXIMITY OF THE BOUNDARIES IT IS BOUNDARIES. BEARINGS RELATE TO MGA NORTH.

RECOMMENDED THAT A FURTHER SURVEY BE REQUESTED FOR THE MARKING OF THE RELEVANT TREE SPREADS & TRUNK DIAMETERS SHOWN ARE DIAGRAMMATIC ONLY AND TREE HEIGHTS ARE ESTIMATED. IF ANY OF THESE ELEMENTS ARE CRITICAL TO DESIGN (IN PARTICULAR DRIPLINES) MORE SPECIFIC DETAILS SHOULD BE REQUESTED


FOR ACCURATE LOCATION. TREES & VEGETATION

NOT AFFECTING THE BUILDING ENVELOPE AREA OR ACCESS PATH HAS NOT BEEN LOCATED. VISIBLE SURFACE PITS ONLY SHOWN. THE EXISTENCE AND POSITION OF UNDERGROUND SERVICES HAS NOT BEEN INVESTIGATED.

• A CURRENT SERVICES SEARCH, INCLUDING ALL

- 'DIAL BEFORE YOU DIG' SERVICES PLANS, AND SITE CHECKING OF ALL EXISTING SERVICES WILL BE NECESSARY PRIOR TO COMMENCING ANY WORK. PRIOR TO ANY DEMOLITION, EXCAVATION OR
- CONSTRUCTION ON THE SITE, THE RELEVANT AUTHORITY SHOULD BE CONTACTED FOR POSSIBLE LOCATION OF FURTHER UNDERGROUND SERVICES AND DETAILED LOCATIONS OF ALL SERVICES.
- THIS NOTE IS AN INTEGRAL PART OF THIS PLAN INCLUDING SUBSEQUENT SHEETS.

DETAIL & BOUNDARY SURVEY

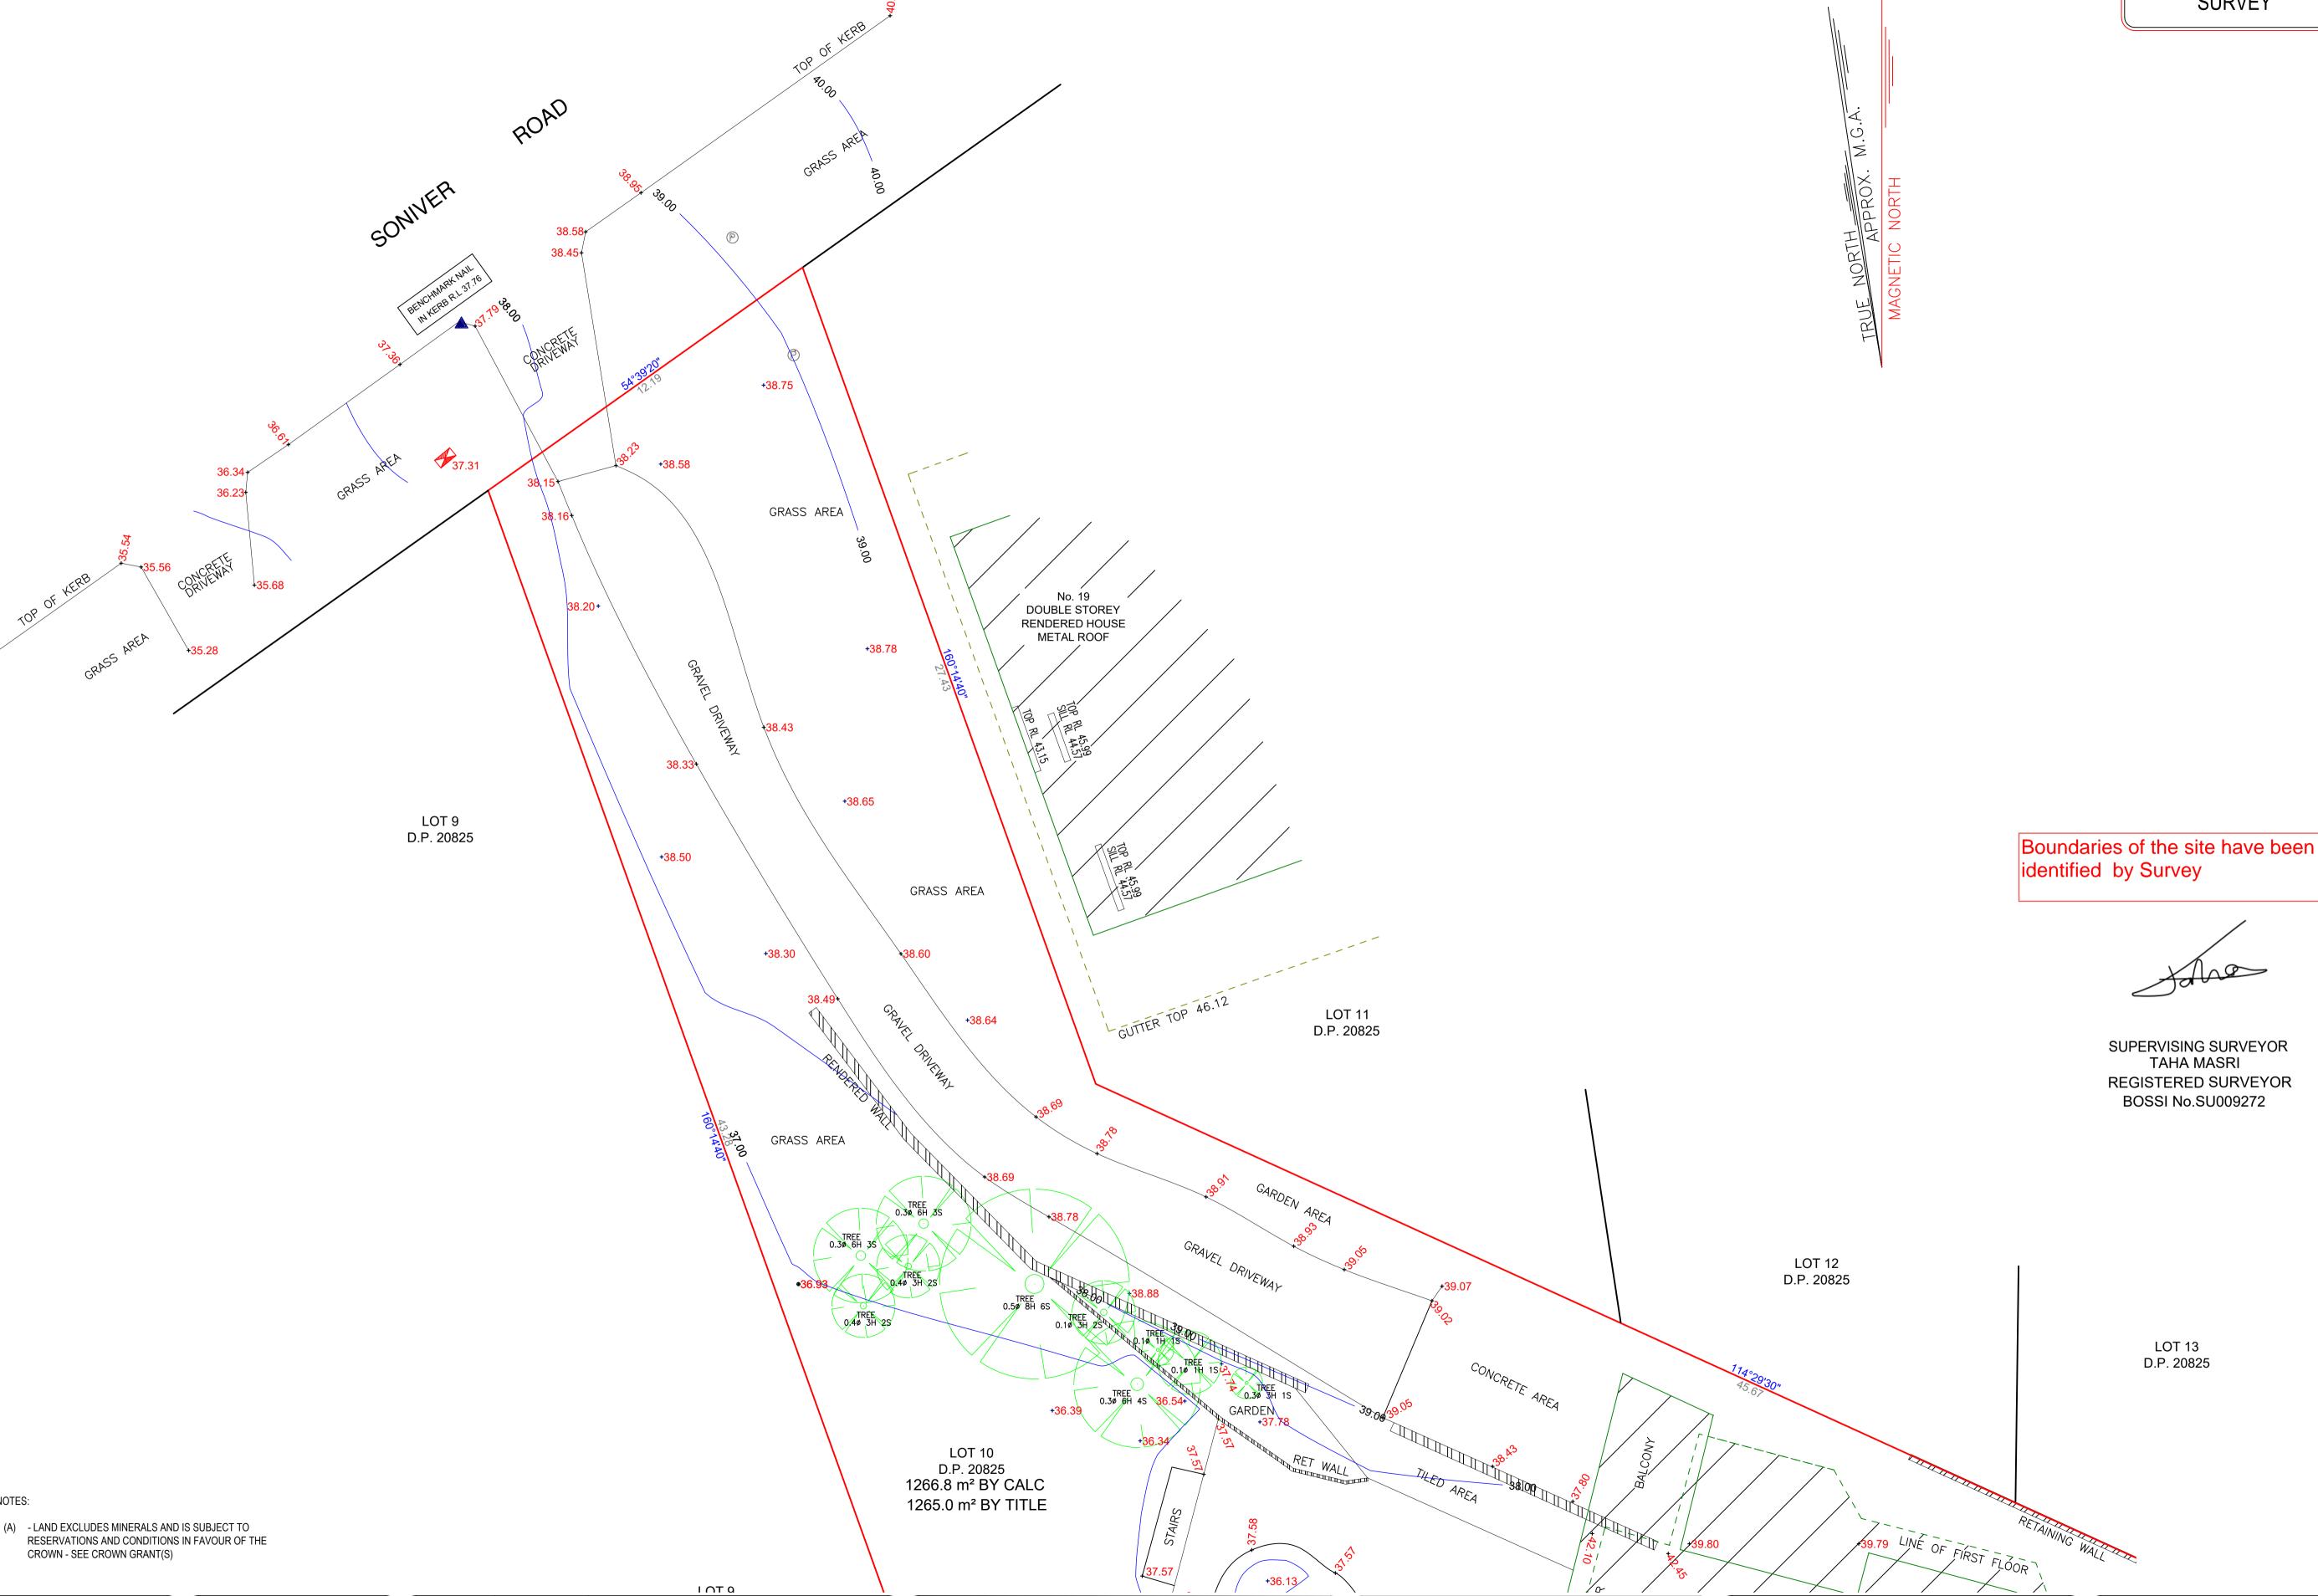

IMPERIAL SURVEYORS PTY LTD PERFECTION IN PRECISION

STATE SURVEY MARK SSM

LEGEND

SEWER INSPECTION PIT SIP

A BM

-**\(\-** LP

PP PP

P SP

SEWER

MH

SMH

X SV

HYD

Ö WM

G GM

BENCH MARK

TELSTRA PIT

POWER POLE

SEWER VENT

SEWER MANHOLE

WATER HYDRANT

WATER METER

GAS METER

MANHOLE

STOP VALVE

SIGN POST

ELECTRIC LIGHT POLE

ABN 11 668 584 469 Mobile: 0451 211 122 contact@imperialsurveyors.com.au www.imperialsurveyors.com.au

REVISION DATE: | COMMENT: REVISION No. INFORMATION CONTAINED IN THIS PLAN UPDATED CONTOURS No. 1 10/10/2024 IS THE COPYRIGHT OF IMPERIAL SURVEYORS PTY LTD. THE USE OR DUPLICATION WITHOUT THE WRITTEN CONSENT OF IMPERIAL SURVEYORS PTY LTD CONSTITUTES AN INFRINGEMENT OF COPYRIGHT.

POR- PORCH SIP - SEWER INSPECTION PIT ALF - ALFRESCO VC - VEHICLE CROSSING TK- TOP OF KERB WM- WATER METER S10/Ø.4/H16 - SPREAD/DIAMETER/HEIGHT RR - ROOF RIDGE GU - TOP OF GUTTER PP - POWER POLE WIN T- TOP OF WINDER NS- NATURAL SURFACE WTAP- WATER TAP TW - TOP OF WALL

BAR SCALE LENGTHS ARE IN METRES. SCALE 1:100

JOB No.: 817 LGA: NORTHERN BEACHES PLAN SHOWING DETAIL & LEVELS IN LOT 10 IN DP20825 AHD ORIGIN: SSM 99860 Client No.: CLIENT: ADRIAN WEBSTER DATE: 10/10/2024 SCALE: 1:100@A1 CONT. INTERVAL: N/A DRAWN: MA PROJECT: DETAIL & BOUNDARY SURVEY SHEET 1 OF 2 ADDRESS: 17 SONIVER ROAD, NORTH CURL CURL 2099 CHK: TM

IMPORTANT NOTES:-

HEREON FROM A COMBINATION OF FIELD SURVEY AND EXISTING RECORDS FOR THE PURPOSES OUTLINED IN THE JOB SCOPE AND SHOULD NOT BE USED FOR ANY OTHER PURPOSE.

+38.50

+38.30

GRASS AREA

LOT 9

D.P. 20825

GRASS AREA

+38.64

LOT 10

D.P. 20825 1266.8 m² BY CALC 1265.0 m² BY TITLE

+35.84

LOT 11

D.P. 20825

ATT RET WALL

TREE 0.20 7H 3S

TIMBER DECK

LOT 9

D.P. 20825

THIS PLAN IS PREPARED FOR THE CLIENT NAMED

- A BOUNDARY SURVEY HAS BEEN MADE. IF ANY CONSTRUCTION IS INTENDED IN THE PROXIMITY OF THE BOUNDARIES IT IS RECOMMENDED THAT A FURTHER SURVEY BE REQUESTED FOR THE MARKING OF THE RELEVANT BOUNDARIES.
- BEARINGS RELATE TO MGA NORTH.
- TREE SPREADS & TRUNK DIAMETERS SHOWN ARE DIAGRAMMATIC ONLY AND TREE HEIGHTS ARE ESTIMATED. IF ANY OF THESE ELEMENTS ARE CRITICAL TO DESIGN (IN PARTICULAR DRIPLINES) MORE SPECIFIC DETAILS SHOULD BE REQUESTED FOR ACCURATE LOCATION. TREES & VEGETATION NOT AFFECTING THE BUILDING ENVELOPE AREA OR ACCESS PATH HAS NOT BEEN LOCATED.
- VISIBLE SURFACE PITS ONLY SHOWN. THE EXISTENCE AND POSITION OF UNDERGROUND SERVICES HAS NOT BEEN INVESTIGATED.
- A CURRENT SERVICES SEARCH, INCLUDING ALL 'DIAL BEFORE YOU DIG' SERVICES PLANS, AND SITE CHECKING OF ALL EXISTING SERVICES WILL BE NECESSARY PRIOR TO COMMENCING ANY WORK.
- PRIOR TO ANY DEMOLITION, EXCAVATION OR CONSTRUCTION ON THE SITE, THE RELEVANT AUTHORITY SHOULD BE CONTACTED FOR POSSIBLE LOCATION OF FURTHER UNDERGROUND SERVICES AND DETAILED LOCATIONS OF ALL SERVICES.
- THIS NOTE IS AN INTEGRAL PART OF THIS PLAN INCLUDING SUBSEQUENT SHEETS.

DETAIL & BOUNDARY SURVEY

LOT 7356

D.P. 1167221

39.61+

GRASS AREA

GRASS AREA

+39.49

37.93+

LEGEND					
BENCH MARK	▲ BM				
TELSTRA PIT	TEL				
ELECTRIC LIGHT POLE	-\$\tr				
POWER POLE	PP PP				
SIGN POST	P SP				
SEWER INSPECTION PIT	● SIP				
SEWER VENT	SEWER				
MANHOLE	⊘ MH				
SEWER MANHOLE	● SMH				
STOP VALVE	S V SV				
WATER HYDRANT	► HYD				
WATER METER	\$ wm				
GAS METER	G GM				

NOTES:

(A) - LAND EXCLUDES MINERALS AND IS SUBJECT TO RESERVATIONS AND CONDITIONS IN FAVOUR OF THE CROWN - SEE CROWN GRANT(S)

Boundaries of the site have been identified by Survey

SUPERVISING SURVEYOR TAHA MASRI REGISTERED SURVEYOR BOSSI No.SU009272




STATE SURVEY MARK SSM

ABN 11 668 584 469 Mobile: 0451 211 122 contact@imperialsurveyors.com.au www.imperialsurveyors.com.au

Υ	NOTE:	REVISION No.	REVISION DATE:	COMMENT:	
	INFORMATION CONTAINED IN THIS PLAN IS THE COPYRIGHT OF IMPERIAL SURVEYORS	No. 1	10/10/2024	UPDATED CONTOURS	
	PTY LTD. THE USE OR DUPLICATION				
	WITHOUT THE WRITTEN CONSENT OF				
	IMPERIAL SURVEYORS PTY LTD CONSTITUTES				
X	AN INFRINGEMENT OF COPYRIGHT.				

<u>LEGEND:</u> ALF - ALFRESCO POR- PORCH SIP - SEWER INSPECTION PIT WM- WATER METER VC - VEHICLE CROSSING TK- TOP OF KERB RR - ROOF RIDGE S10/Ø.4/H16 - SPREAD/DIAMETER/HEIGHT GU - TOP OF GUTTER PP - POWER POLE WIN T- TOP OF WINDER NS- NATURAL SURFACE TW - TOP OF WALL WTAP- WATER TAP

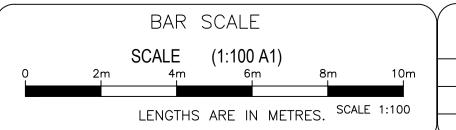

No. 15

DOUBLE STOREY
CLAD HOUSE
METAL ROOF

RIDGE 43.49

LOT 12

D.P. 20825

No. 17 DOUBLE STOREY

RENDERED HOUSE METAL ROOF **RIDGE 46.69**

37.06 STAIRS

+36.94

LOT 13 D.P. 20825

+39.52

+37.97

	PLAN SHOWING DETAIL & LEVELS	/ JOB No.: 817	LGA: NORTHERN BEACHES
IN LOT 10 IN DP20825		Client No.:	AHD ORIGIN: SSM 99860
CLIENT:	ADRIAN WEBSTER	DATE: 10/10/2024	SCALE: 1:100@A1
PROJECT:	DETAIL & BOUNDARY SURVEY	DRAWN: MA	CONT. INTERVAL: N/A
ADDRESS:	17 SONIVER ROAD, NORTH CURL CURL 2099	CHK: TM	SHEET 2 OF 2