


LISLE STREET

PLANT SCHEDULE

Locally native plants shown with asterisk.
50% minimum number of plants are local native species.

Botanical Name	Common Name	Height x Spread at Maturity (mm)	Pot Size, minimum	Qty
CANOPY TREES, LOCALLY NATIVE TREES (over 10 metres high)				
* <i>Acmena smithii</i> (syn. <i>Syzygium smithii</i>)	Broad Leaf Lillypilly	10000 x 6000	300mm	
* <i>Banksia integrifolia</i>	Coastal Banksia	10000 x 6000	300mm	
PALMS and TALL SHRUBS for SCREENING				
<i>Cordyline australis</i>	NZ Cabbage Palm	4000 x 2000	Site, keep	
<i>Dracaena marginata</i>	Dracaena	3000 x 3000	Site, keep	
<i>Dypsis lutescens</i>	Golden Cane Palm	4000 x 2500	45L	
* <i>Melaleuca hypericifolia</i>	Red Honey Myrtle	3000 x 2000	200mm	
<i>Muraya paniculata</i>	Muraya	2500 x 1000	300mm	
<i>Syzygium australe</i> 'Select Form'	Brush Cherry 'Select Form'	3000 x 2000	300mm	


Botanical Name	Common Name	Height x Spread at Maturity (mm)	Pot Size, minimum	Qty
SMALL SHRUBS AND CLUMPING PLANTS				
* <i>Blechnum cartilagineum</i>	Gristle Fern (for shade)	600 x 600	200mm	6
<i>Cordyline terminalis</i> 'Rubra'	Red Cordyline	1200 x 600	200mm	9
* <i>Indigofera australis</i>	Native Indigo	1200 x 800	140mm	5
* <i>Lomandra longifolia</i>	Coastal Mat Rush	1000 x 1000	140mm	10
<i>Philodendron</i> 'Xanadu'	Dwarf Philodendron	800 x 800	200mm	11
* <i>Westringia fruticosa</i>	Coastal Rosemary	1000 x 1000	200mm	5
GROUNDCOVERS, GRASSES, CLIMBERS AND SCRAMBLERS				
<i>Dianella caerulea</i> 'Little Jess'	Flax Lily 'Little Jess'	400 x 400	140mm	40
<i>Lomandra</i> 'Tanika'	Dwarf Lomandra 'Tanika'	500 x 500	140mm	11
* <i>Myoporum parvifolium</i>	Creeping Boobialla	100 x 1000	100mm	17
* <i>Pandorea pandorana</i>	Wonga Wonga Vine	4000 x 1000	200mm	1
* <i>Pratia purpurascens</i> (syn <i>Lobelia purpurascens</i>)	White Root (for shade)	30 x 400	140mm	30
* <i>Viola hederacea</i>	Native Violet	150 x 1000	100mm	60

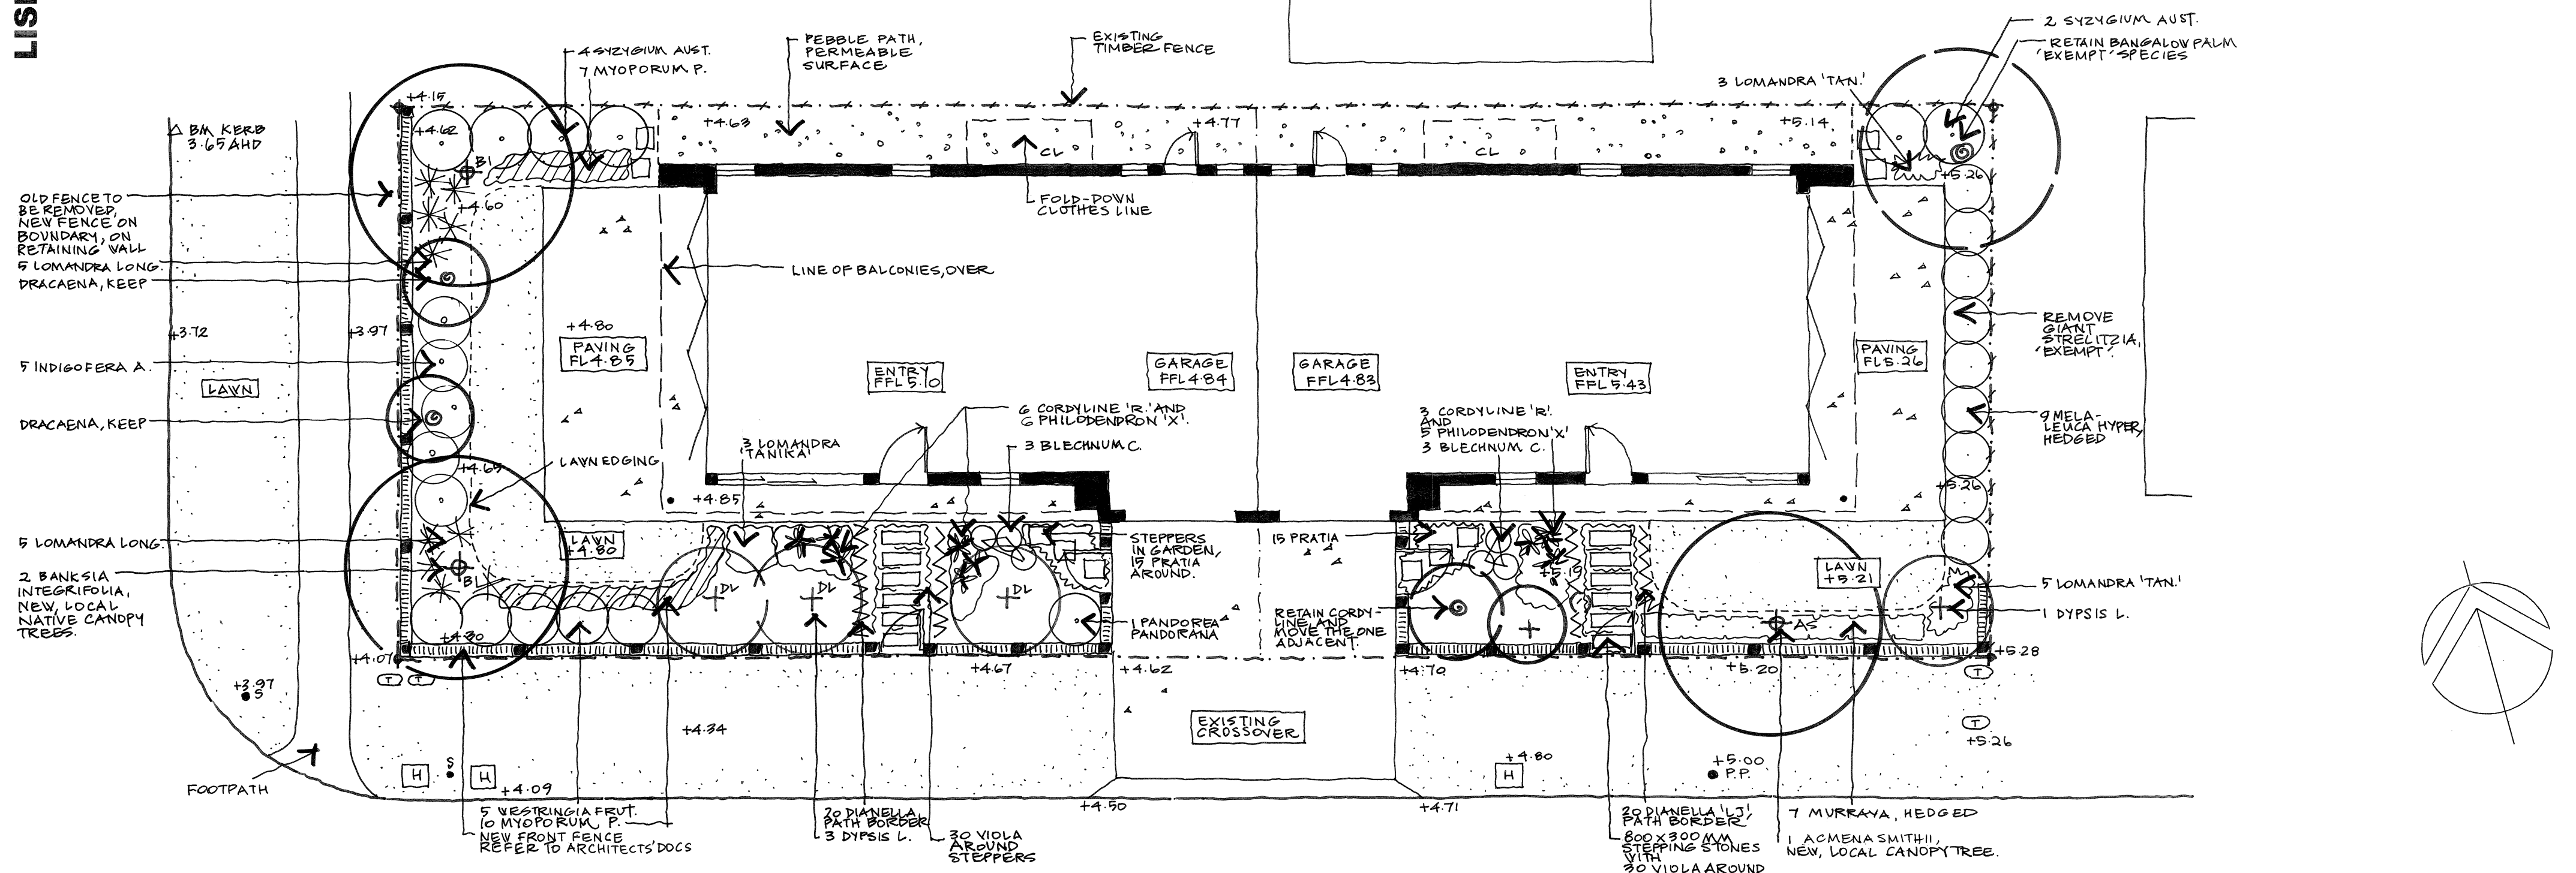

LEGEND

- # LEGEND
-
- The legend defines three types of tree symbols and two survey status boxes. The symbols are: 1. A circle with a spiral center and an arrow pointing left, representing 'EXISTING PALM TO BE RETAINED. (EXEMPT SPECIES)'. 2. A circle with a spiral center and an arrow pointing right, representing 'EXISTING CORDYLINES AND DRACAENAS TO BE RETAINED. EXEMPT SPECIES BUT EXPENSIVE TO PURCHASE, RETENTION OR RE-USE BY TRANSPLANTING IS ADVISED'. 3. A circle with a crosshair center and an arrow pointing right, representing 'NEW CANOPY TREES. THREE REQUIRED UNDER DCP21.' The survey status boxes are: 1. A box containing '+00.00' representing 'EXISTING RLS AS SURVEYED, NOT 'BOXED''. 2. A box containing '+00.00' with a horizontal line through it, representing 'PROPOSED RLS, 'BOXED''.
- EXISTING PALM TO BE RETAINED. (EXEMPT SPECIES)
- EXISTING CORDYLINES AND DRACAENAS TO BE RETAINED. EXEMPT SPECIES BUT EXPENSIVE TO PURCHASE, RETENTION OR RE-USE BY TRANSPLANTING IS ADVISED
- NEW CANOPY TREES. THREE REQUIRED UNDER DCP21.
- +00.00
- +00.00
- EXISTING RLS AS SURVEYED, NOT 'BOXED'
- PROPOSED RLS, 'BOXED'

TOURMALINE STREET

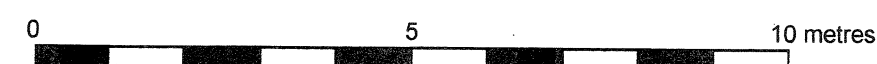

Clients MAUDSON		
Project 21 LISLE STREET, NARRABEEN		
Title LANDSCAPE PLAN		
Date of Issue Issue A: 4.9.2025	Scale 1:100 @ A2	Drawing No LP01-A
Reason for Issue Issue A: DEVELOPMENT APPLICATION		

Selena Hannan
Landscape Designer & Consulting Arborist (AQF5)
 Mobile 0403 041 187
 Email selena@selenalandscape.com.au

SELENA
HANNAN
LANDSCAPE
DESIGN