




Site Plan
1:100@A1 1:200@A3. Do not scale off plan

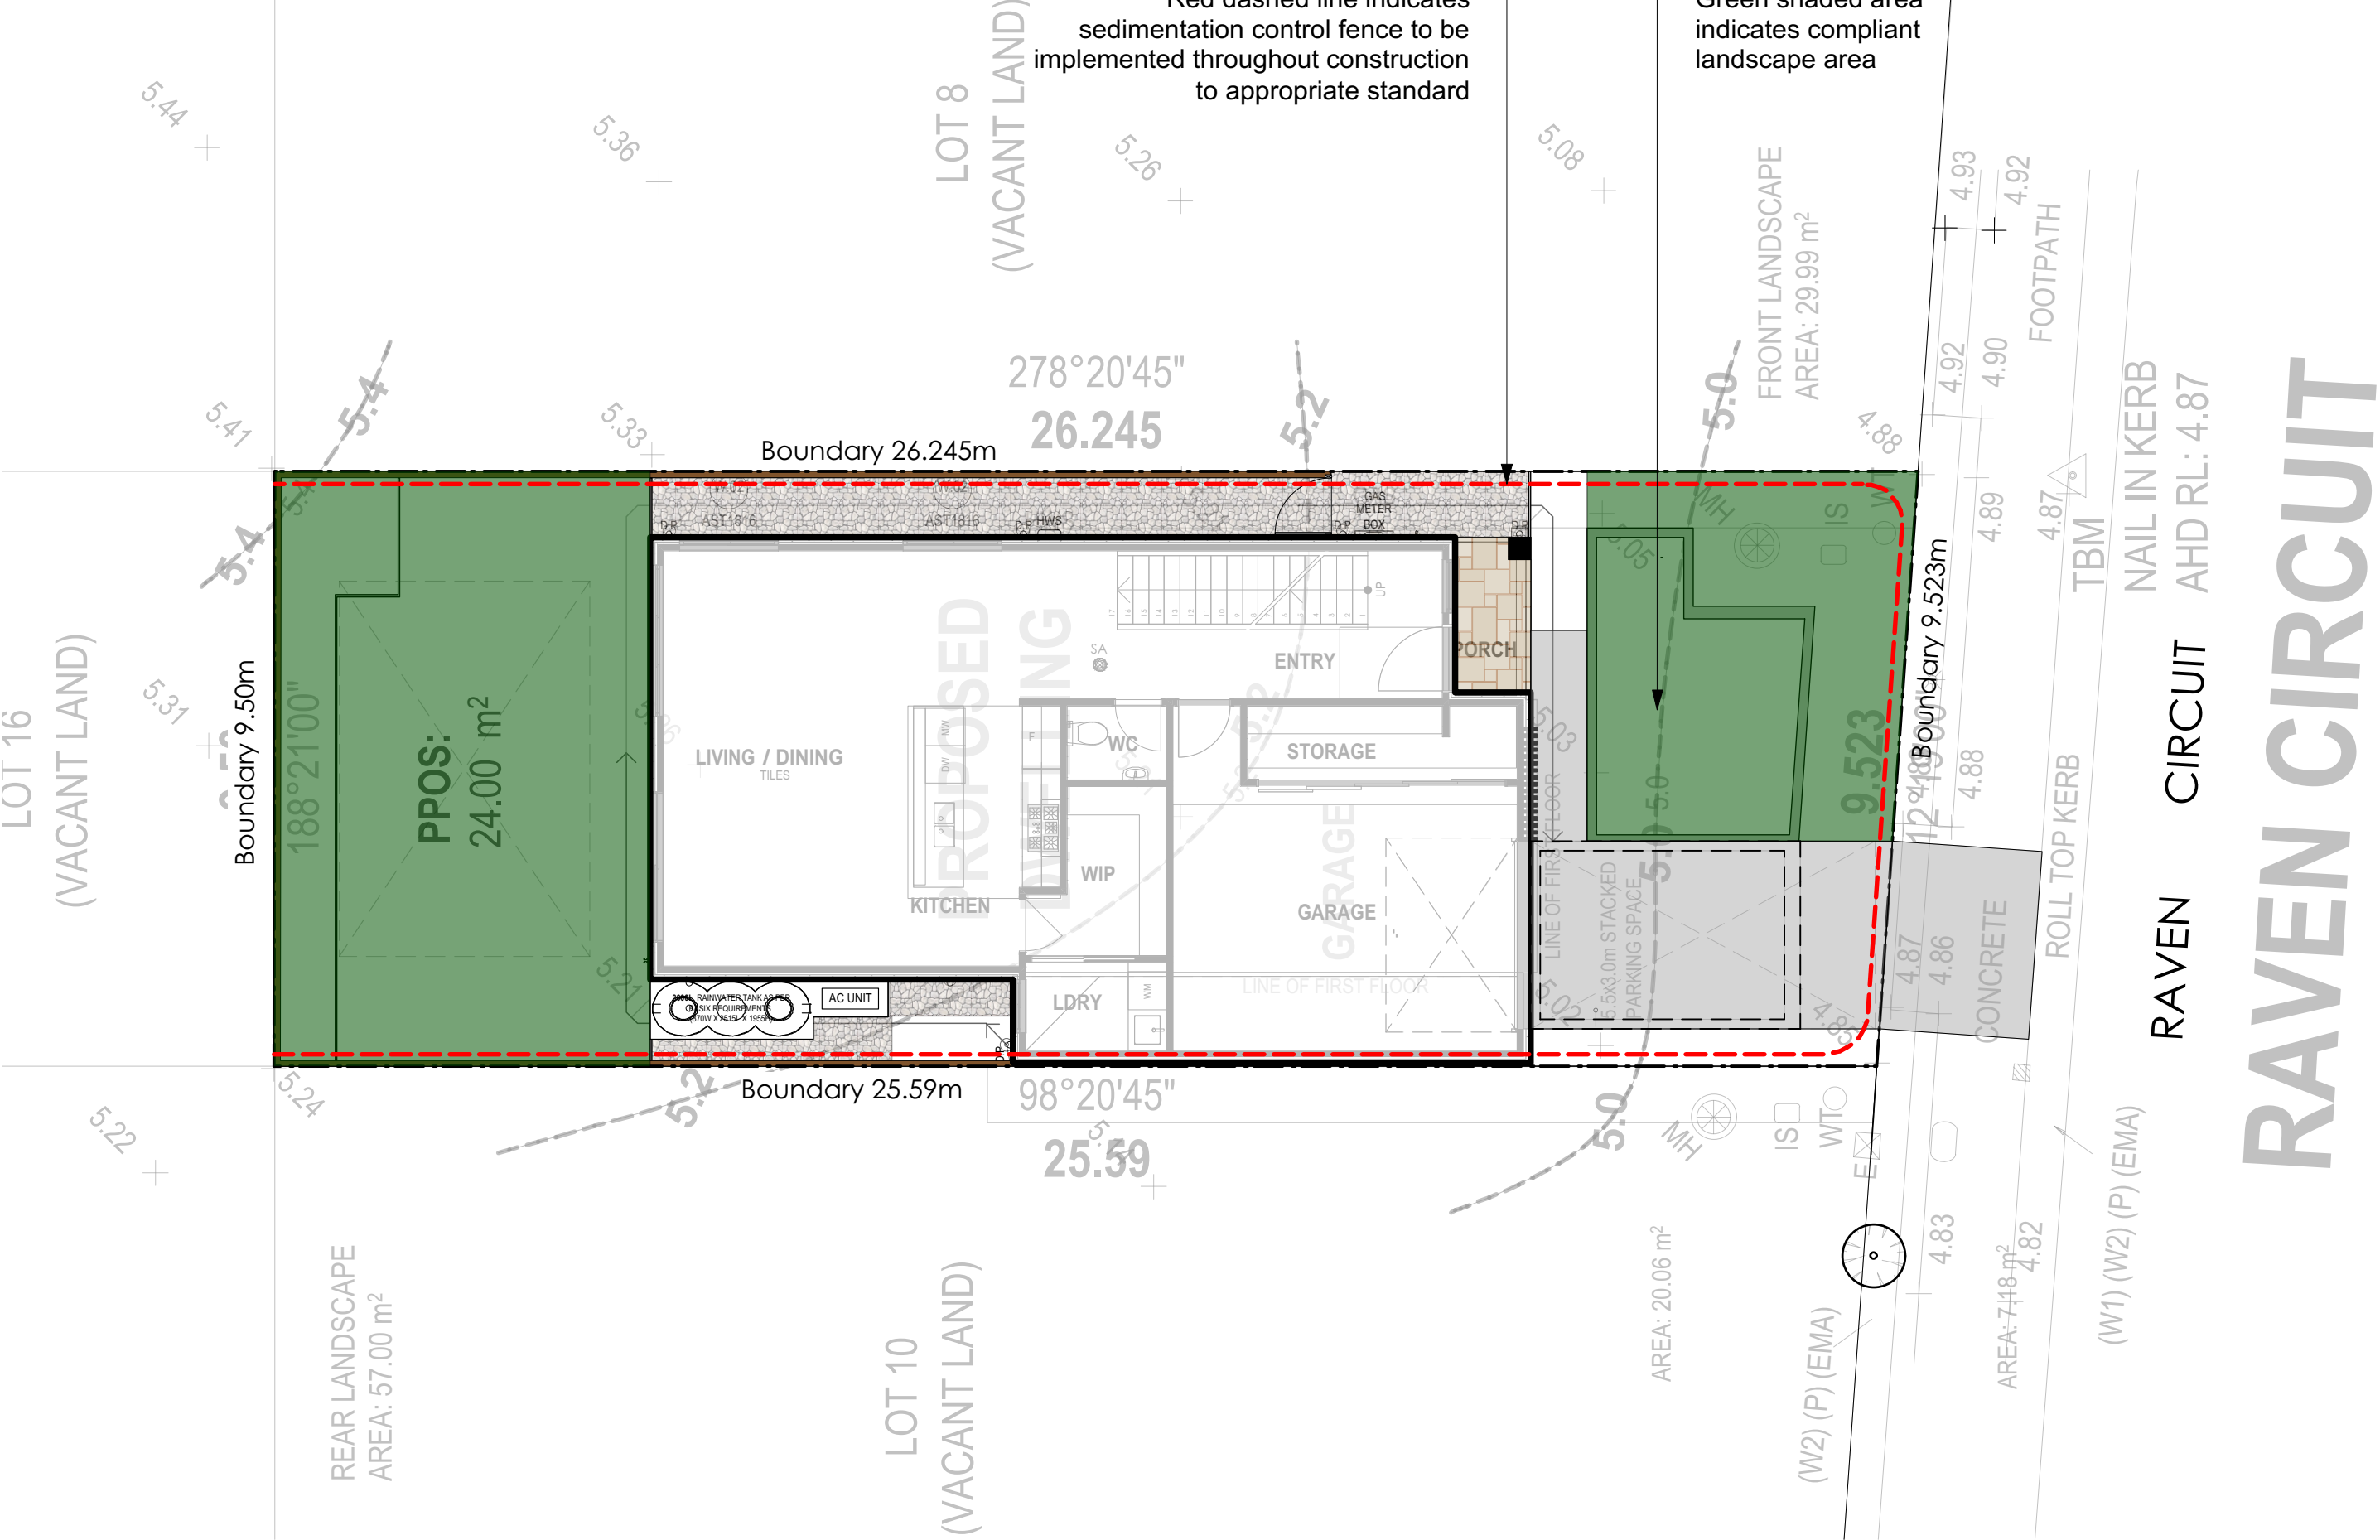

Planting Plan
1:100@A1 1:200@A3. Do not scale off plan

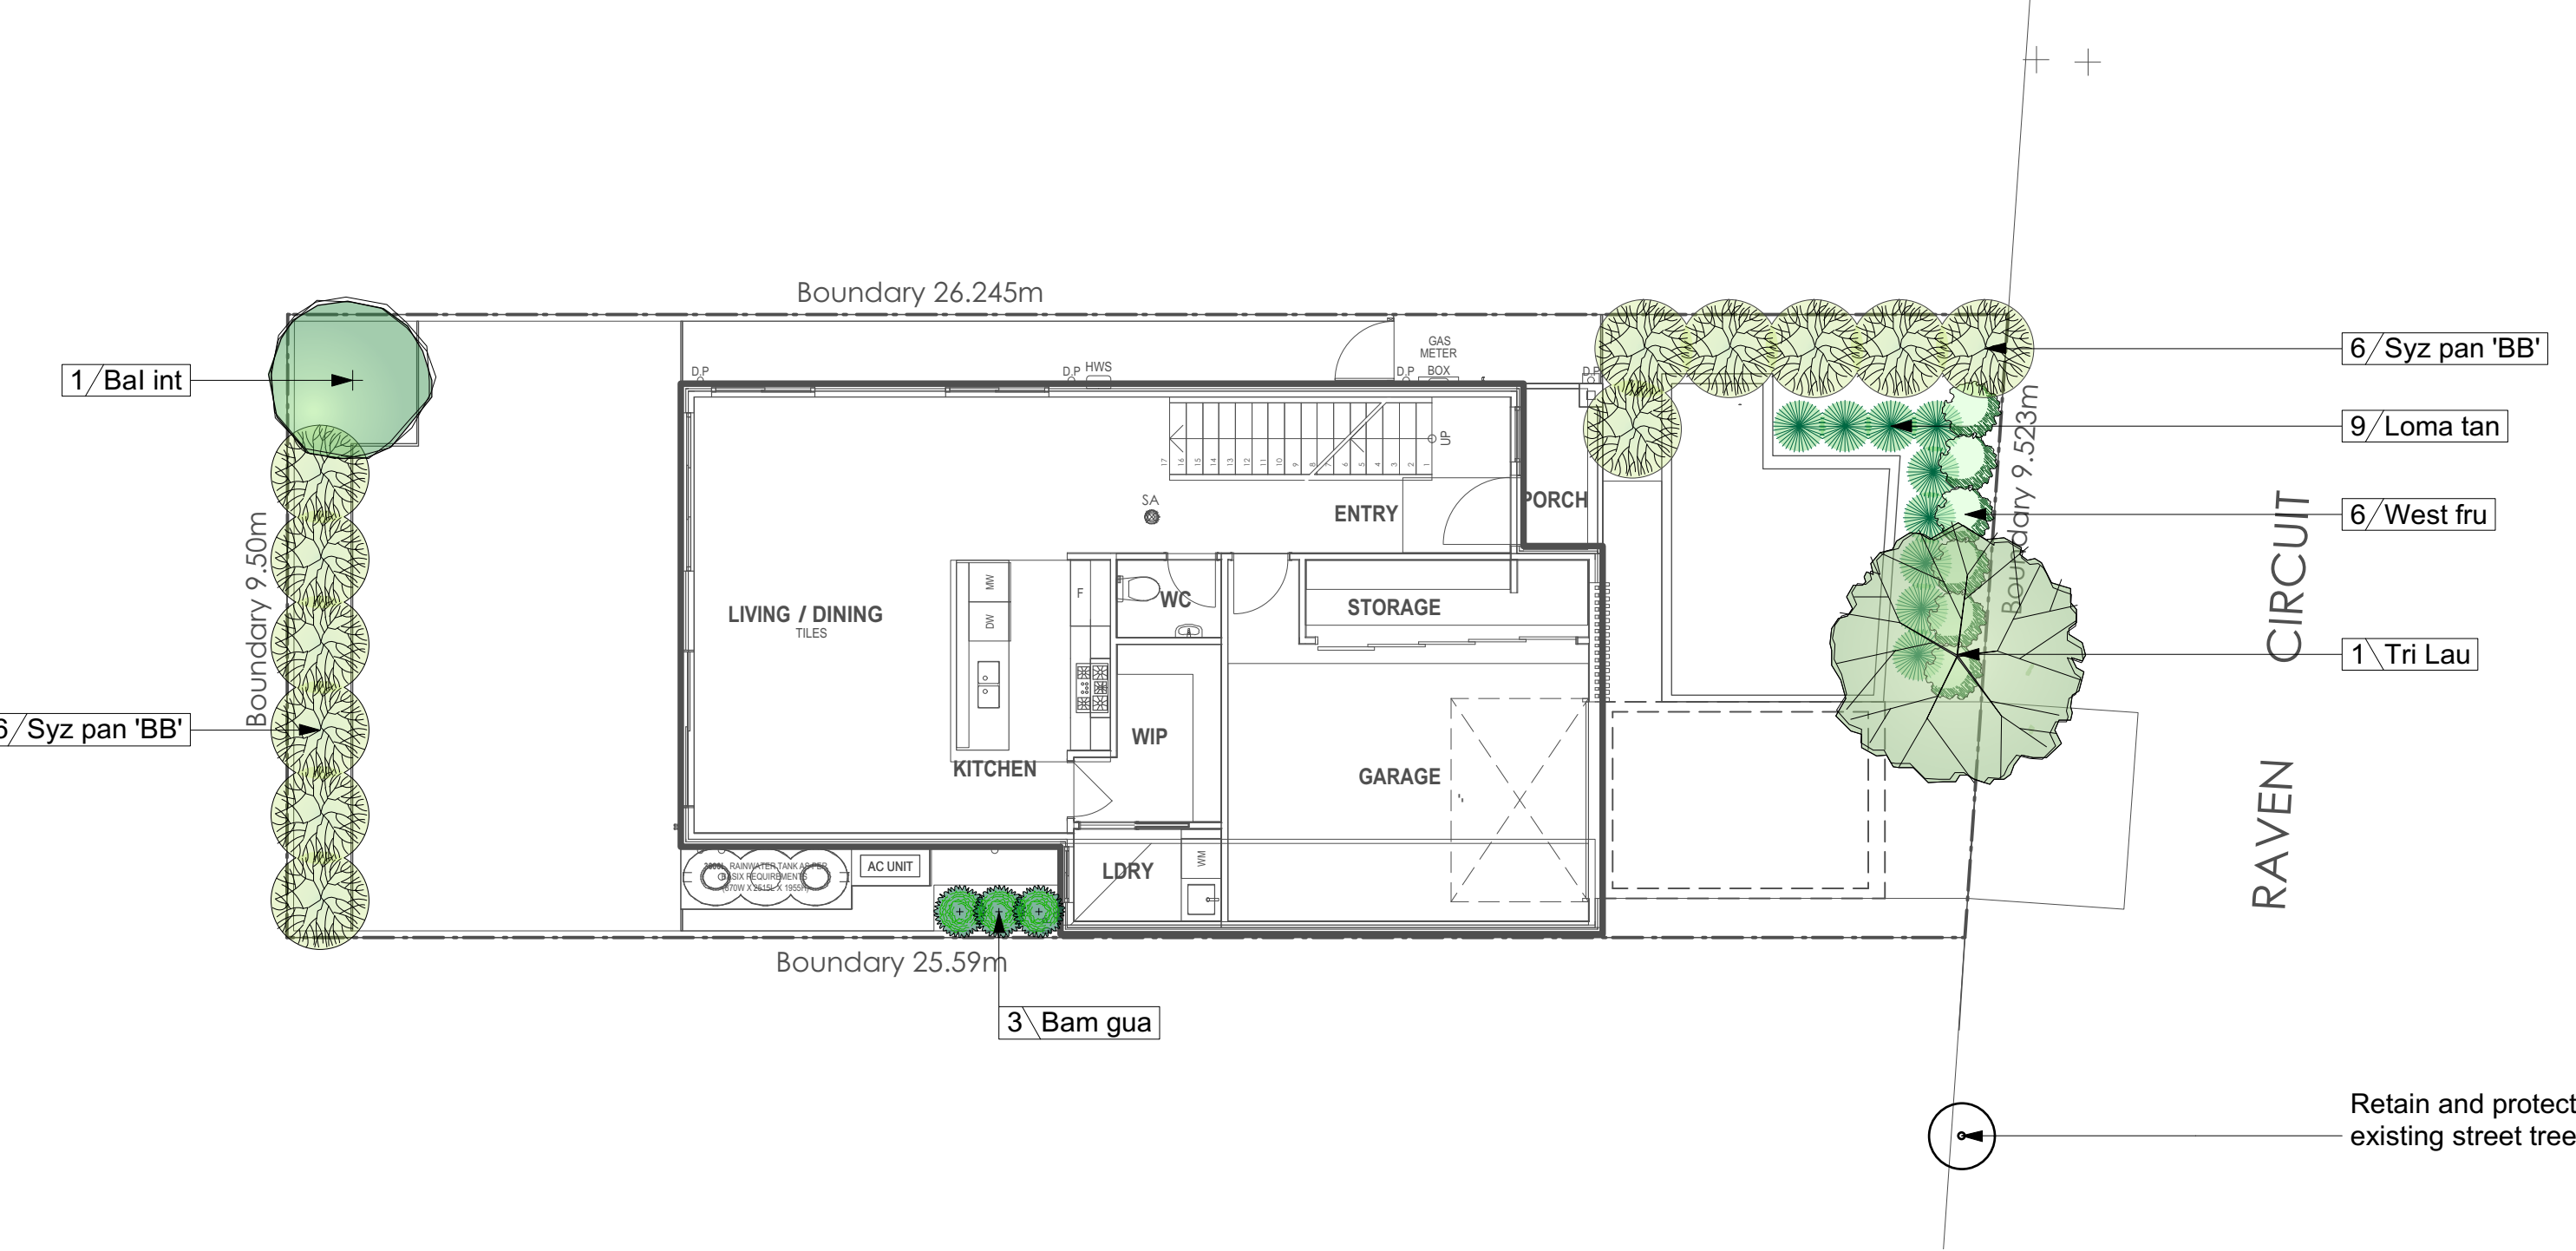

AREA CALCULATION		
	AREA (m2)	PERCENTAGE
Site	246.2	
Landscape total as per DCP	86	35%

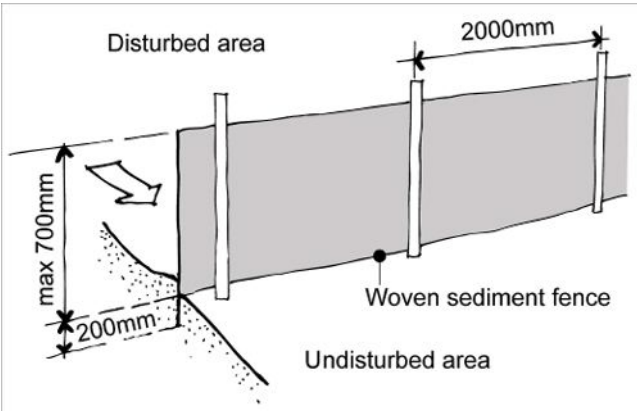

Sedimentation Control Fence
Not to scale.
Source: www.yourhome.gov.au

Legend

- MULCH AREA
- TURF AREA
- TIMBER DECKING
- CONCRETE PAVING
- UNIT PAVING
- STAIRS
- PEBBLE
- GRAVEL
- COBBLESTONE
- TIMBER
- WATER
- MASONRY RETAINING WALL
- STONE RETAINING WALL
- TIMBER RETAINING WALL
- BOULDER RETAINING WALL
- SITE OR WORKS BOUNDARY
- PROPOSED LEVEL
- TOP OF WALL LEVEL
- MATERIAL NAME
- SURFACE FALL DIRECTION
- SURFACE DRAINS
- SURVEY (50% GREY LINES)
- EXISTING TREE TO RETAIN
- EXISTING TREE TO REMOVE
- EXISTING ROCK OUTCROP

ID	Quantity	Latin Name	Common Name	Scheduled Size	Mature Height	Mature Spread
Bam gua	3	Bambusa Guangxiensis	Chinese Dwarf	300mm	4 - 6m	1.5 - 2m
Bal int	1	Banksia integrifolia	Coastal Banksia	25lt	8 - 12m	3.5 - 6m
Loma tan	9	Lomandra longifolia 'Tanika'	Spiny-headed mat rush	150mm	0.45 - 0.6m	0.6 - 0.9m
Syz pan 'BB'	12	Syzygium paniculatum 'Backyard Bliss'	Lillypilly 'Backyard Bliss'	200mm	5 - 10m	6 - 10m
Tri Lau	1	Tristaniopsis laurina 'Luscious'	Kanooka, Water Gum	45lt	12 - 15m	3.5 - 6m
West fru	6	Westringia fruticosa	Coastal Rosemary	150mm	0.9 - 1.5m	0.9 - 1.2m



BAMBUSA GUANGXIENSIS



BANKSIA



LOMANDRA TANIKA




SYZYGIUM



TRISTANIOPSIS



WESTRINGIA

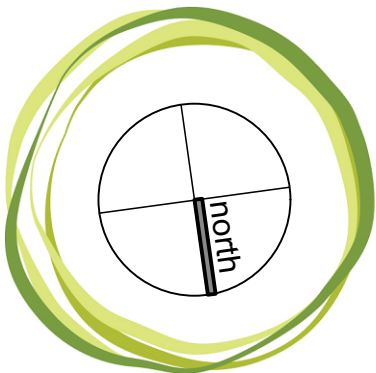



JAMIE KING
LANDSCAPE ARCHITECT
DESIGN • APPROVE • MANAGE

D	25/05/23	Issue C for Approval.
C	23/02/23	Issue C for Approval.
B	14/11/22	Issue B for Approval.
A	04/11/22	DRAFT issue for review.

ISSUE	DATE	REVISION	PROJECT #
PROJECT	9 Raven Circuit, Warriewood		23037
CLIENT	Fu Shun Realty Pty Ltd		DWG #
DWG	Master Landscape Plan		Sht-101
CHKD	JK	REVISION	

Jamie King Landscape Architect
22 Coonanga Road, Avalon, NSW, 2107
W: www.jamieking.com.au
E: jamie@jamieking.com.au
T: 0421 517 991

Notes:
>Do not scale off plan.
>Contractors to check all measurements onsite before quoting or commencing work.
>If abnormalities arise, contact the Landscape Architect.
>This design is copyright and is not to be reproduced in anyway without written consent of Jamie King Landscape Architect.

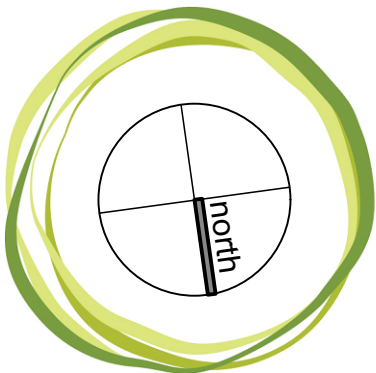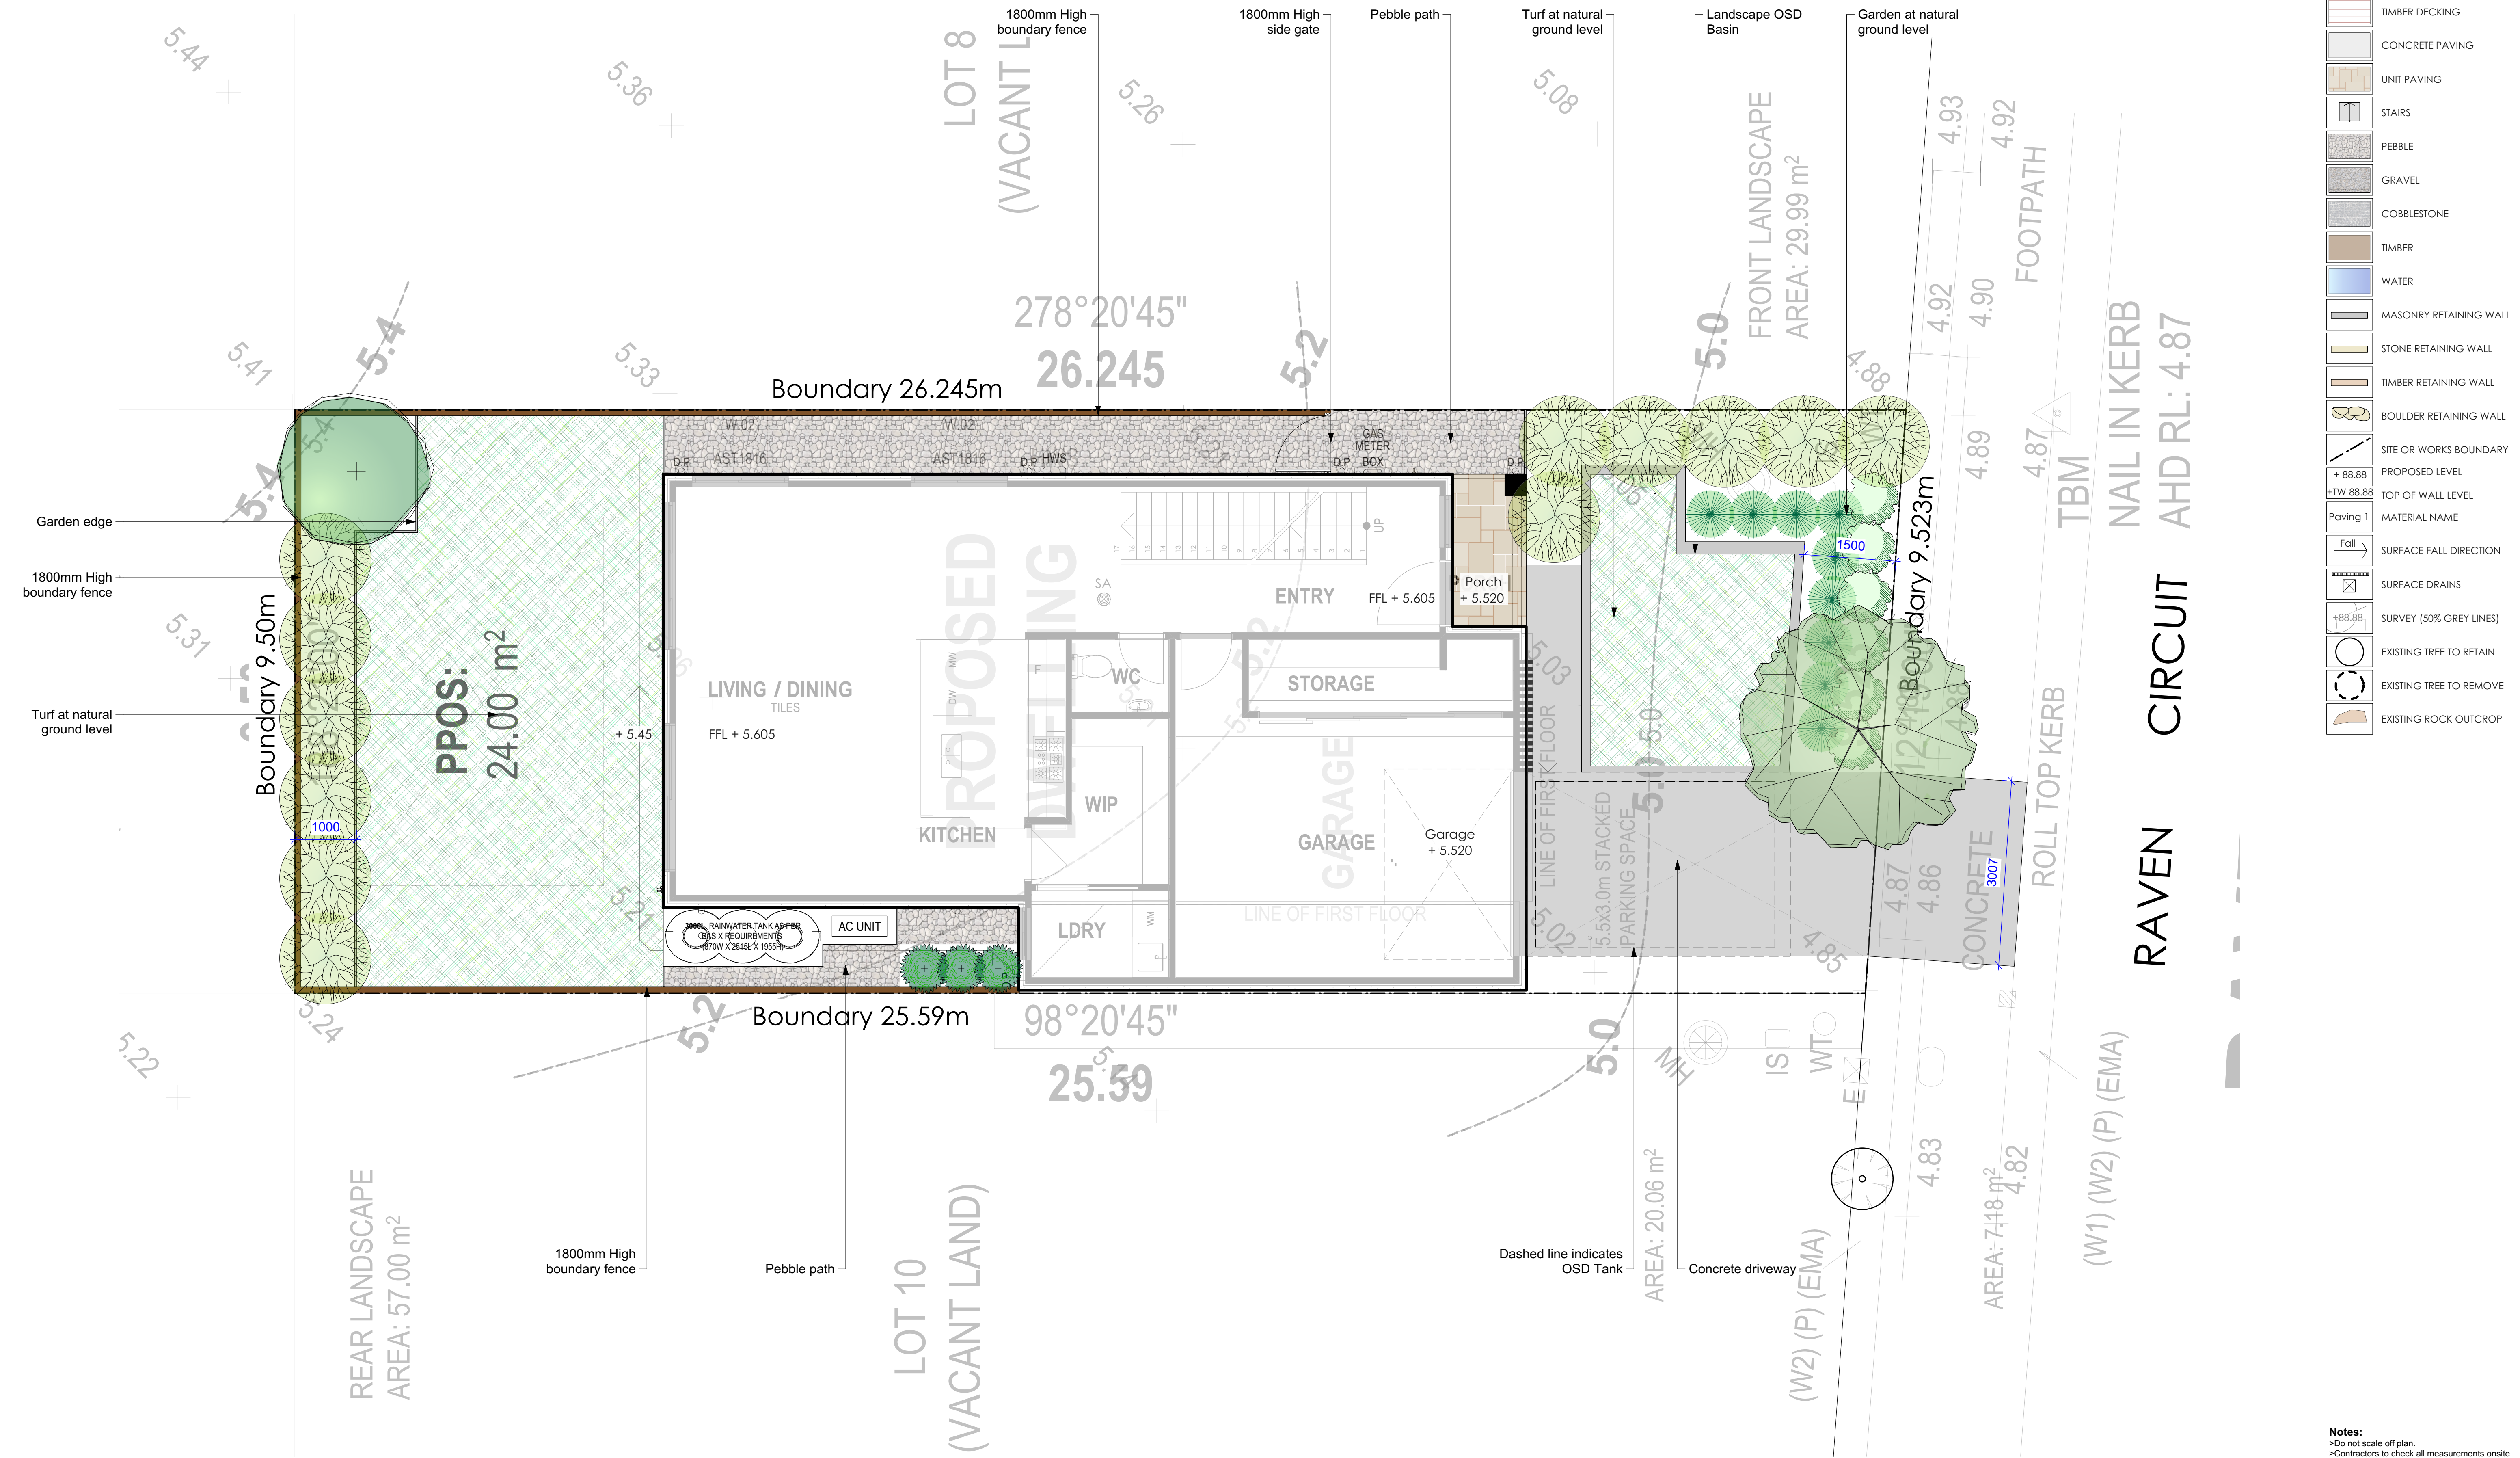

JAMIE KING
LANDSCAPE ARCHITECT
DESIGN ● APPROVE ● MANAGE

D	25/05/23	Issue C for Approval.	>If abnormalities arise, contact the Landscape Architect. >This design is copyright and is not to be reproduced in anyway without written consent of Jamie King Landscape Architect.	
C	23/02/23	Issue C for Approval.		
B	14/11/22	Issue B for Approval.		
A	04/11/22	DRAFT issue for review.		
ISSUE		DATE	REVISION	
PROJECT		9 Raven Circuit, Warriewood		PROJECT # 23037
CLIENT		Fu Shun Realty Pty Ltd	DATE # SCALE @ A1	See above See Plan
DWG		Landscape Detail Plan	DRAWN CHKD	DWG # SA JK Sht-102
REVISION				
Jamie King Landscape Architect			W: www.jamieking.com.au	
22 Coonanga Road, Avalon, NSW, 2107			E: jamie@jamieking.com.au	
T: 0421 517 991				