

Contact Us		Office Use Only											
The General Manager, 725 Pittwater Road, Dee Why NSW 2099 or Customer Service Centre, Northern Beaches Council DX9118 Dee Why													
Email	council@warringah.nsw.gov.au												
Fax	9942 2606												
If you need help lodging your application call Customer Service on (02) 9942 2111 or come in and talk to us at the Civic Centre, Dee Why.													


Part 1: Declaration


1. DECLARATION	
I hereby certify that the shadow diagrams submitted with the proposal at	
Address	1113 Barnes Road, Frenchs Forrest, NSW
For the erection of Description of development	Multi Residential Development Oxford Falls - Self Contained Dwellings
- In accordance with the survey (prepared by a registered surveyor) which is required to be submitted with the application - Drawn to true north - Indicate shadow cast by the proposal at 9am, noon, 3pm, 21 June - To indicate the shadow cast by existing buildings and structures on the site and in the surrounding area	

Part 2: Certification


2. CERTIFIER			
Title	☐ Mr ☐ Mrs ☐ Ms ☐ Other		
Full family name (no initials) (or Company)	Marchese Partners		
Full given names (no initials) (or A.C.N)	098552151		
Phone	(02)099224375	Alternate	
Mobile		Fax	
Qualification (i.e. Architect, Planner, Computer Technician, Surveyor)	Architect		

Part 3: Signature

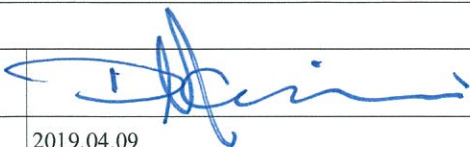3. APPLICANT(S) SIGNATURE	
Signature	
Date	2019.04.09

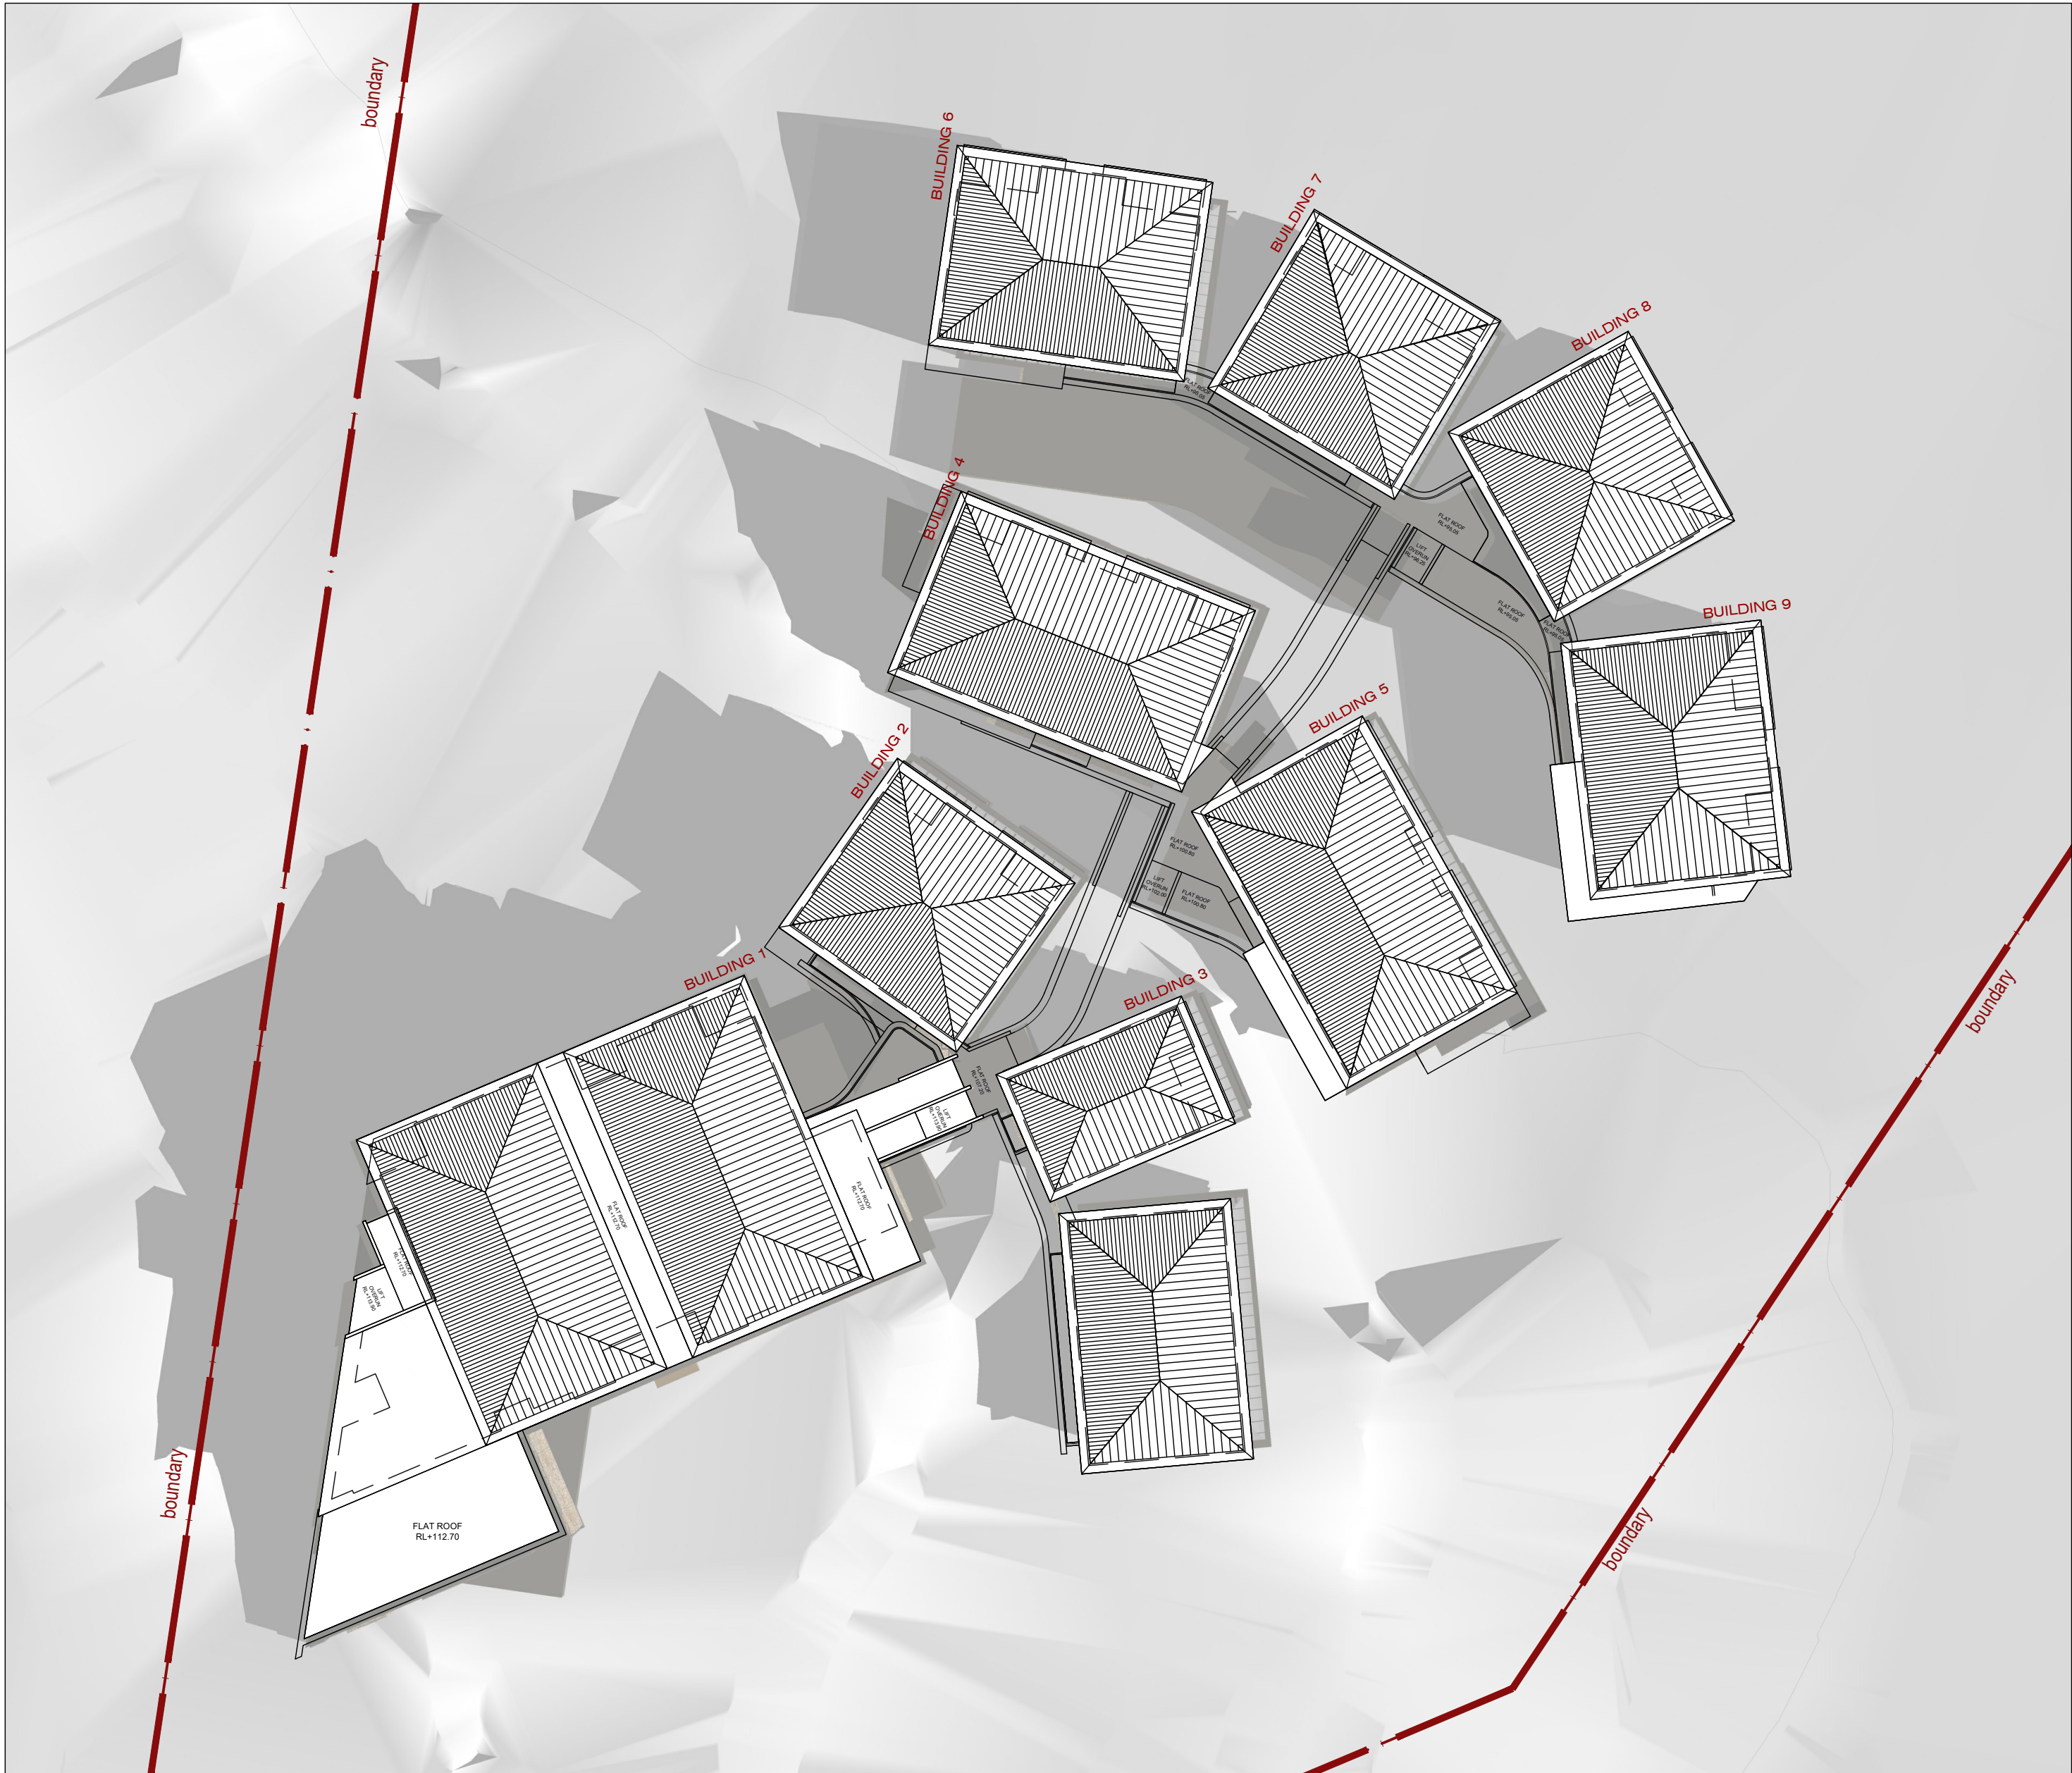

21 JUN 9.00AM

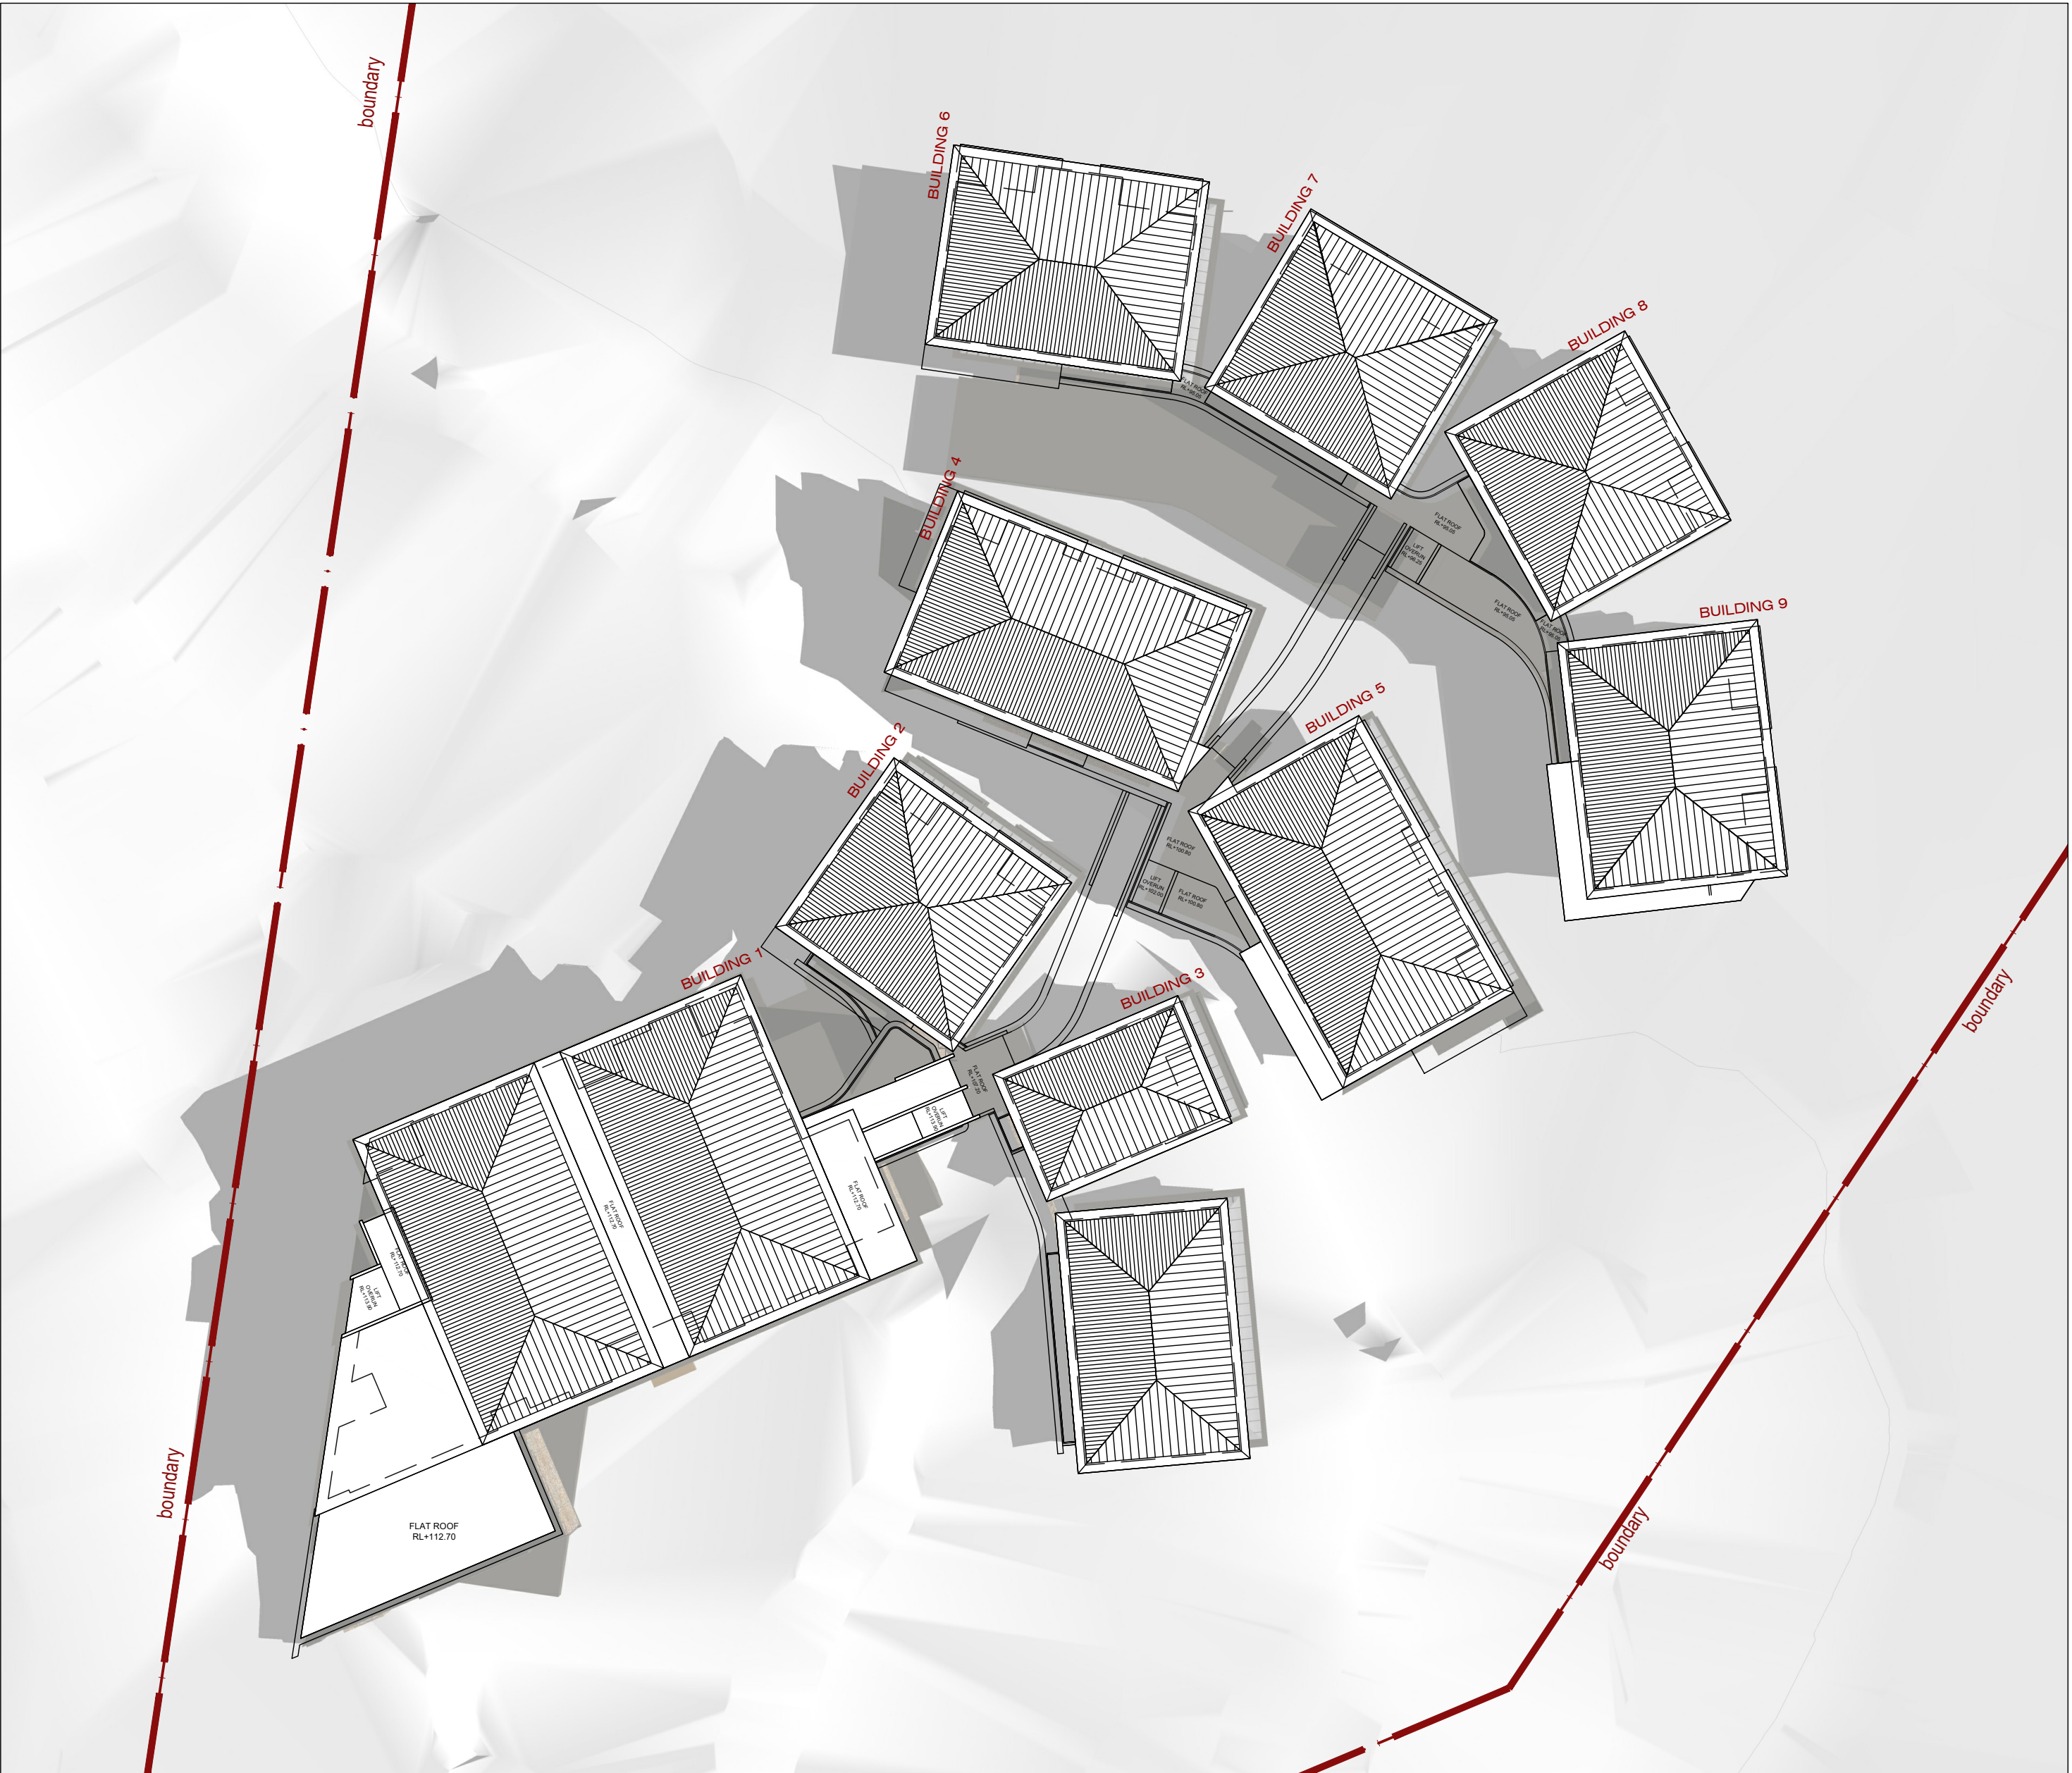

21 JUN 10.00AM

IMPORTANT NOTES:
Do not scale from drawings. All dimensions shall be checked on site before commencement of work. All discrepancies shall be brought to the attention of the Architect. Larger scale drawings and written dimensions take precedence. This drawing is copyright and the property of the author, and must not be retained, copied or used without the express authority of MARCHESE PARTNERS INTERNATIONAL PTY. LTD.

FOR APPROVAL
NOT FOR CONSTRUCTION

REVISION	DATE	DESCRIPTION	BY
J	08.03.2019	PRELIMINARY	PS
K	14.03.2019	PRELIMINARY	PS
L	29.03.2019	FOR DA APPROVAL	PS

marchesepartners


Marchese Partners International Pty Ltd
Level 1, 53 Walker Street, North Sydney, NSW 2060, Australia
P +61 2 9922 4375 F +61 2 9929 5786 E info@marchesepartners.com
www.marchesepartners.com
Sydney · Brisbane · Canberra · Melbourne · Adelaide
Kuala Lumpur · Auckland · Christchurch · London · Madrid
ABN 20 098 552 151

CLIENT
DuKor 24 Pty Ltd
Frenchs Forest
Barnes Road


PROJECT
Oxford Falls - Self Contained Dwellings

DRAWING TITLE
SHADOW STUDY 21 JUNE 09-10


SCALE NTS	DATE 29.03.2019	DRAWN AS	CHECKED PS
JOB 18161	DRAWING DA5.01	REVISION L	

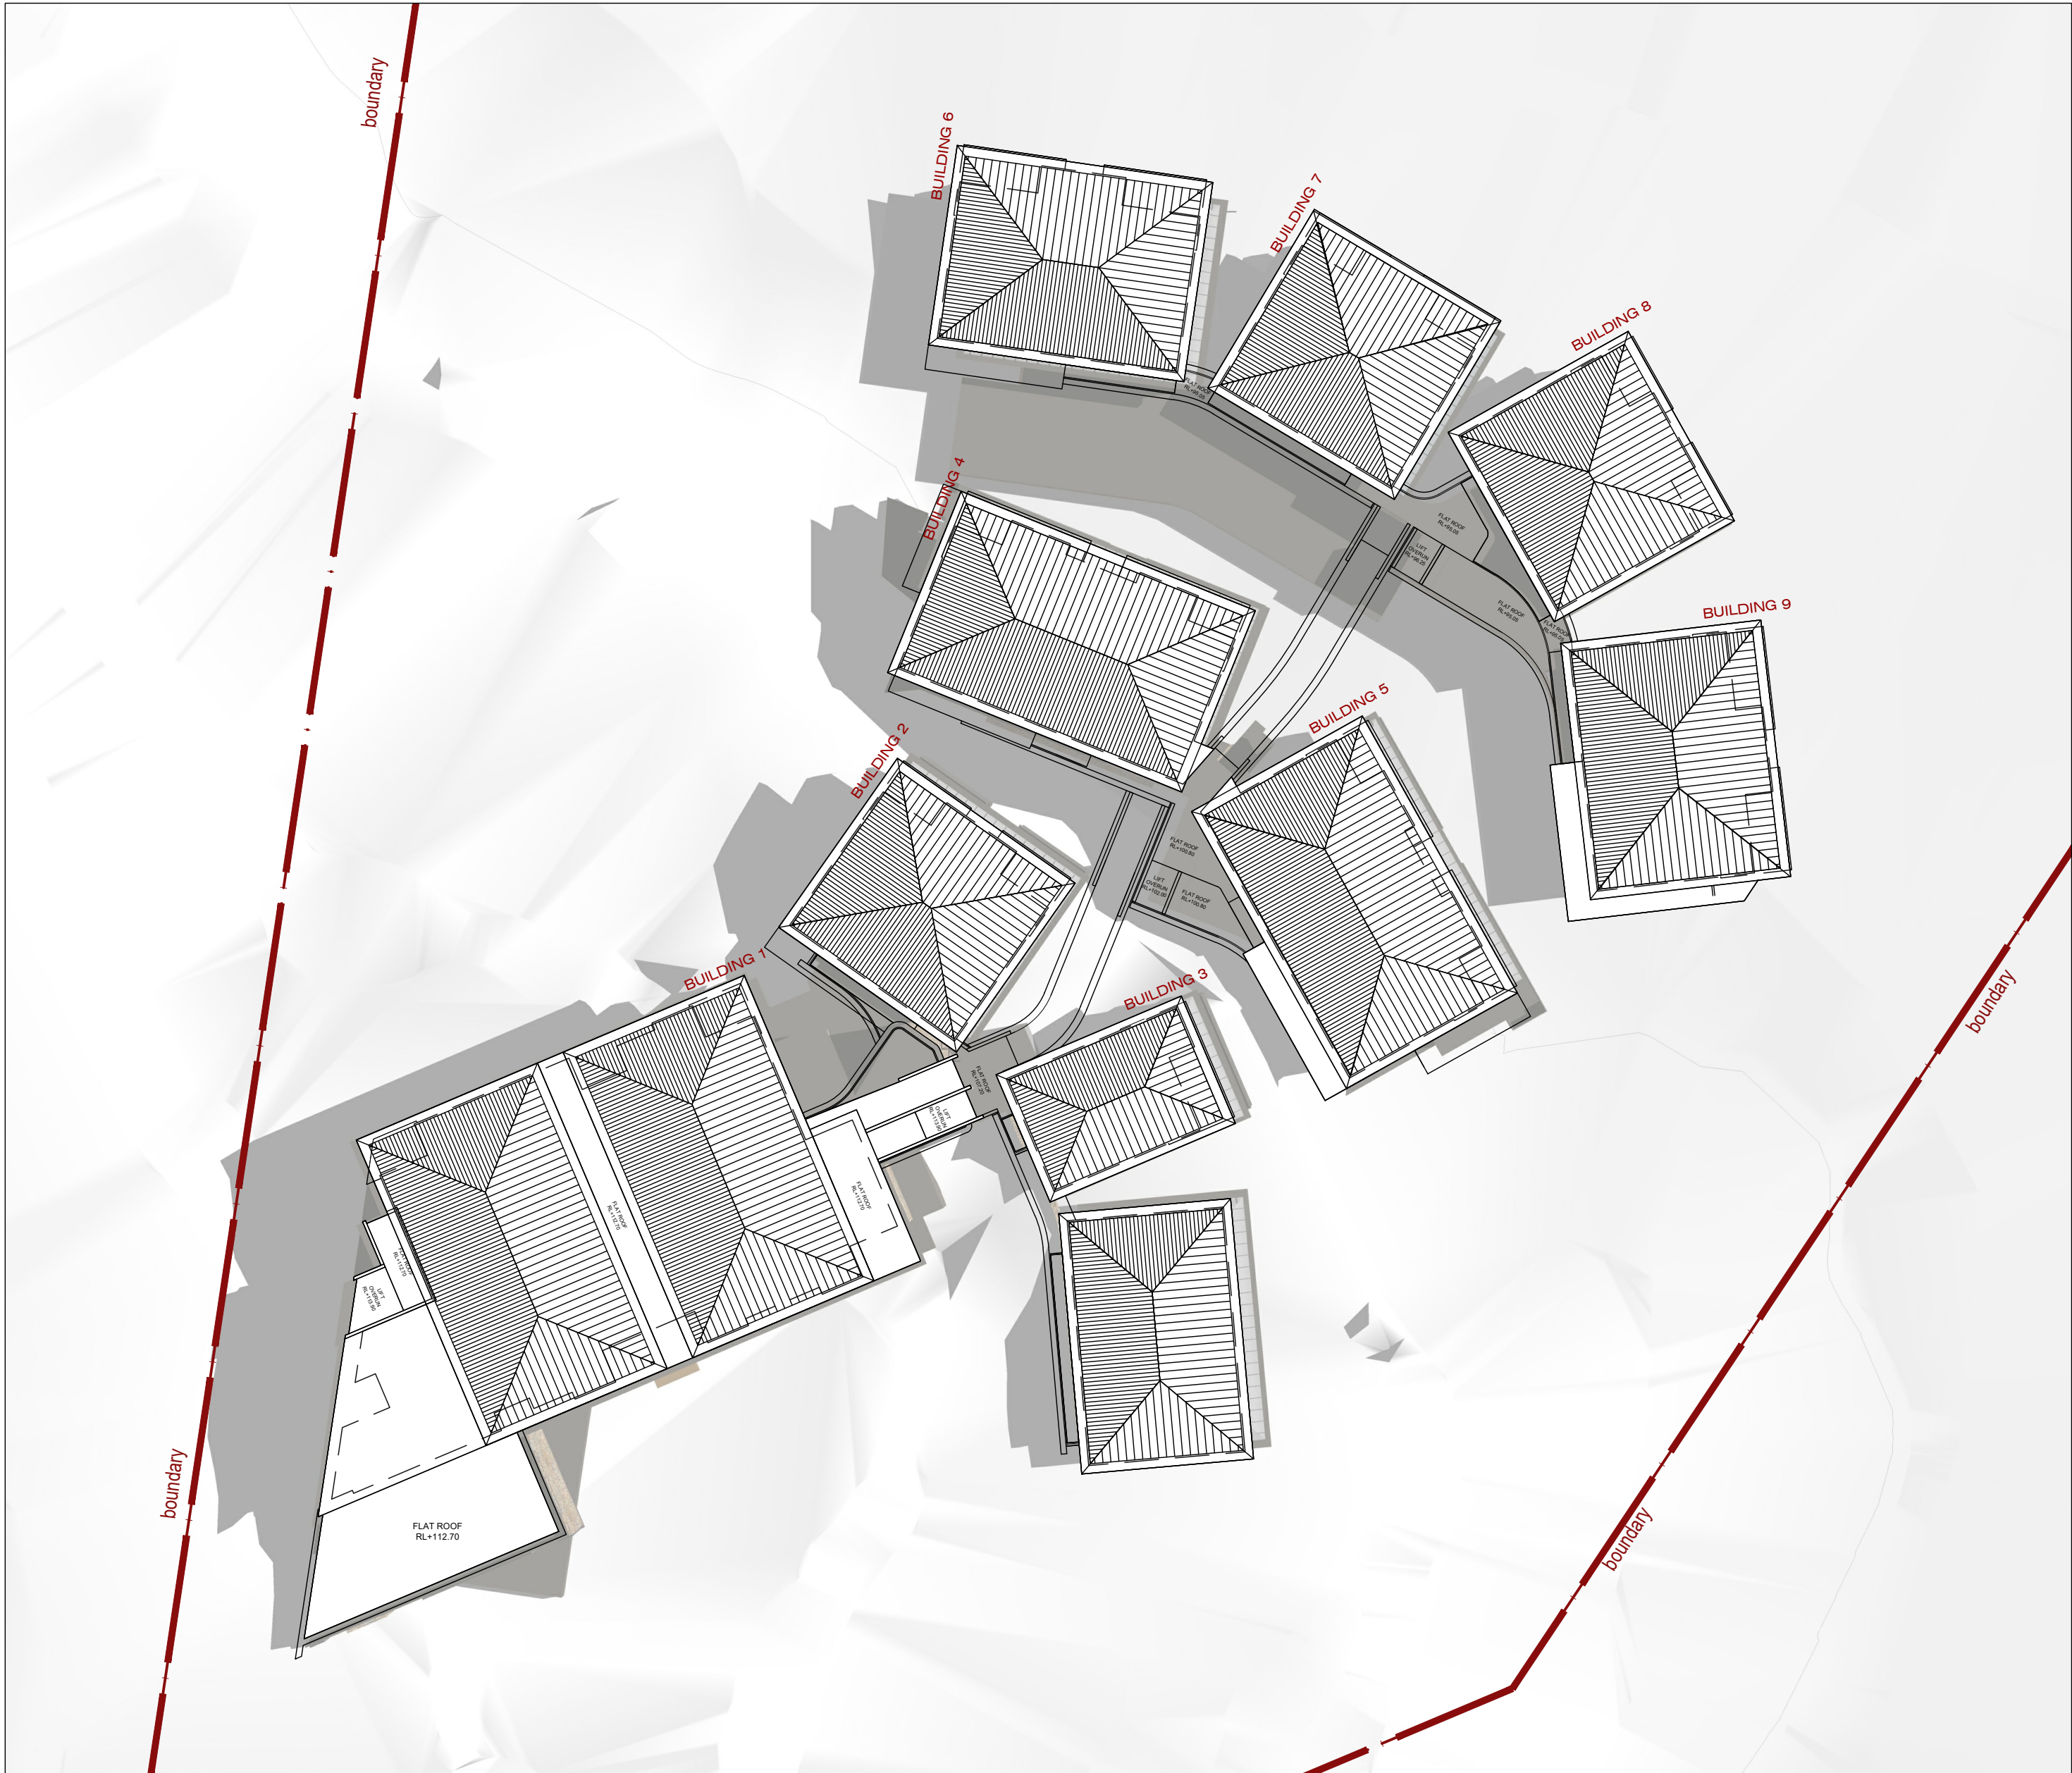


21 JUN 11.00AM

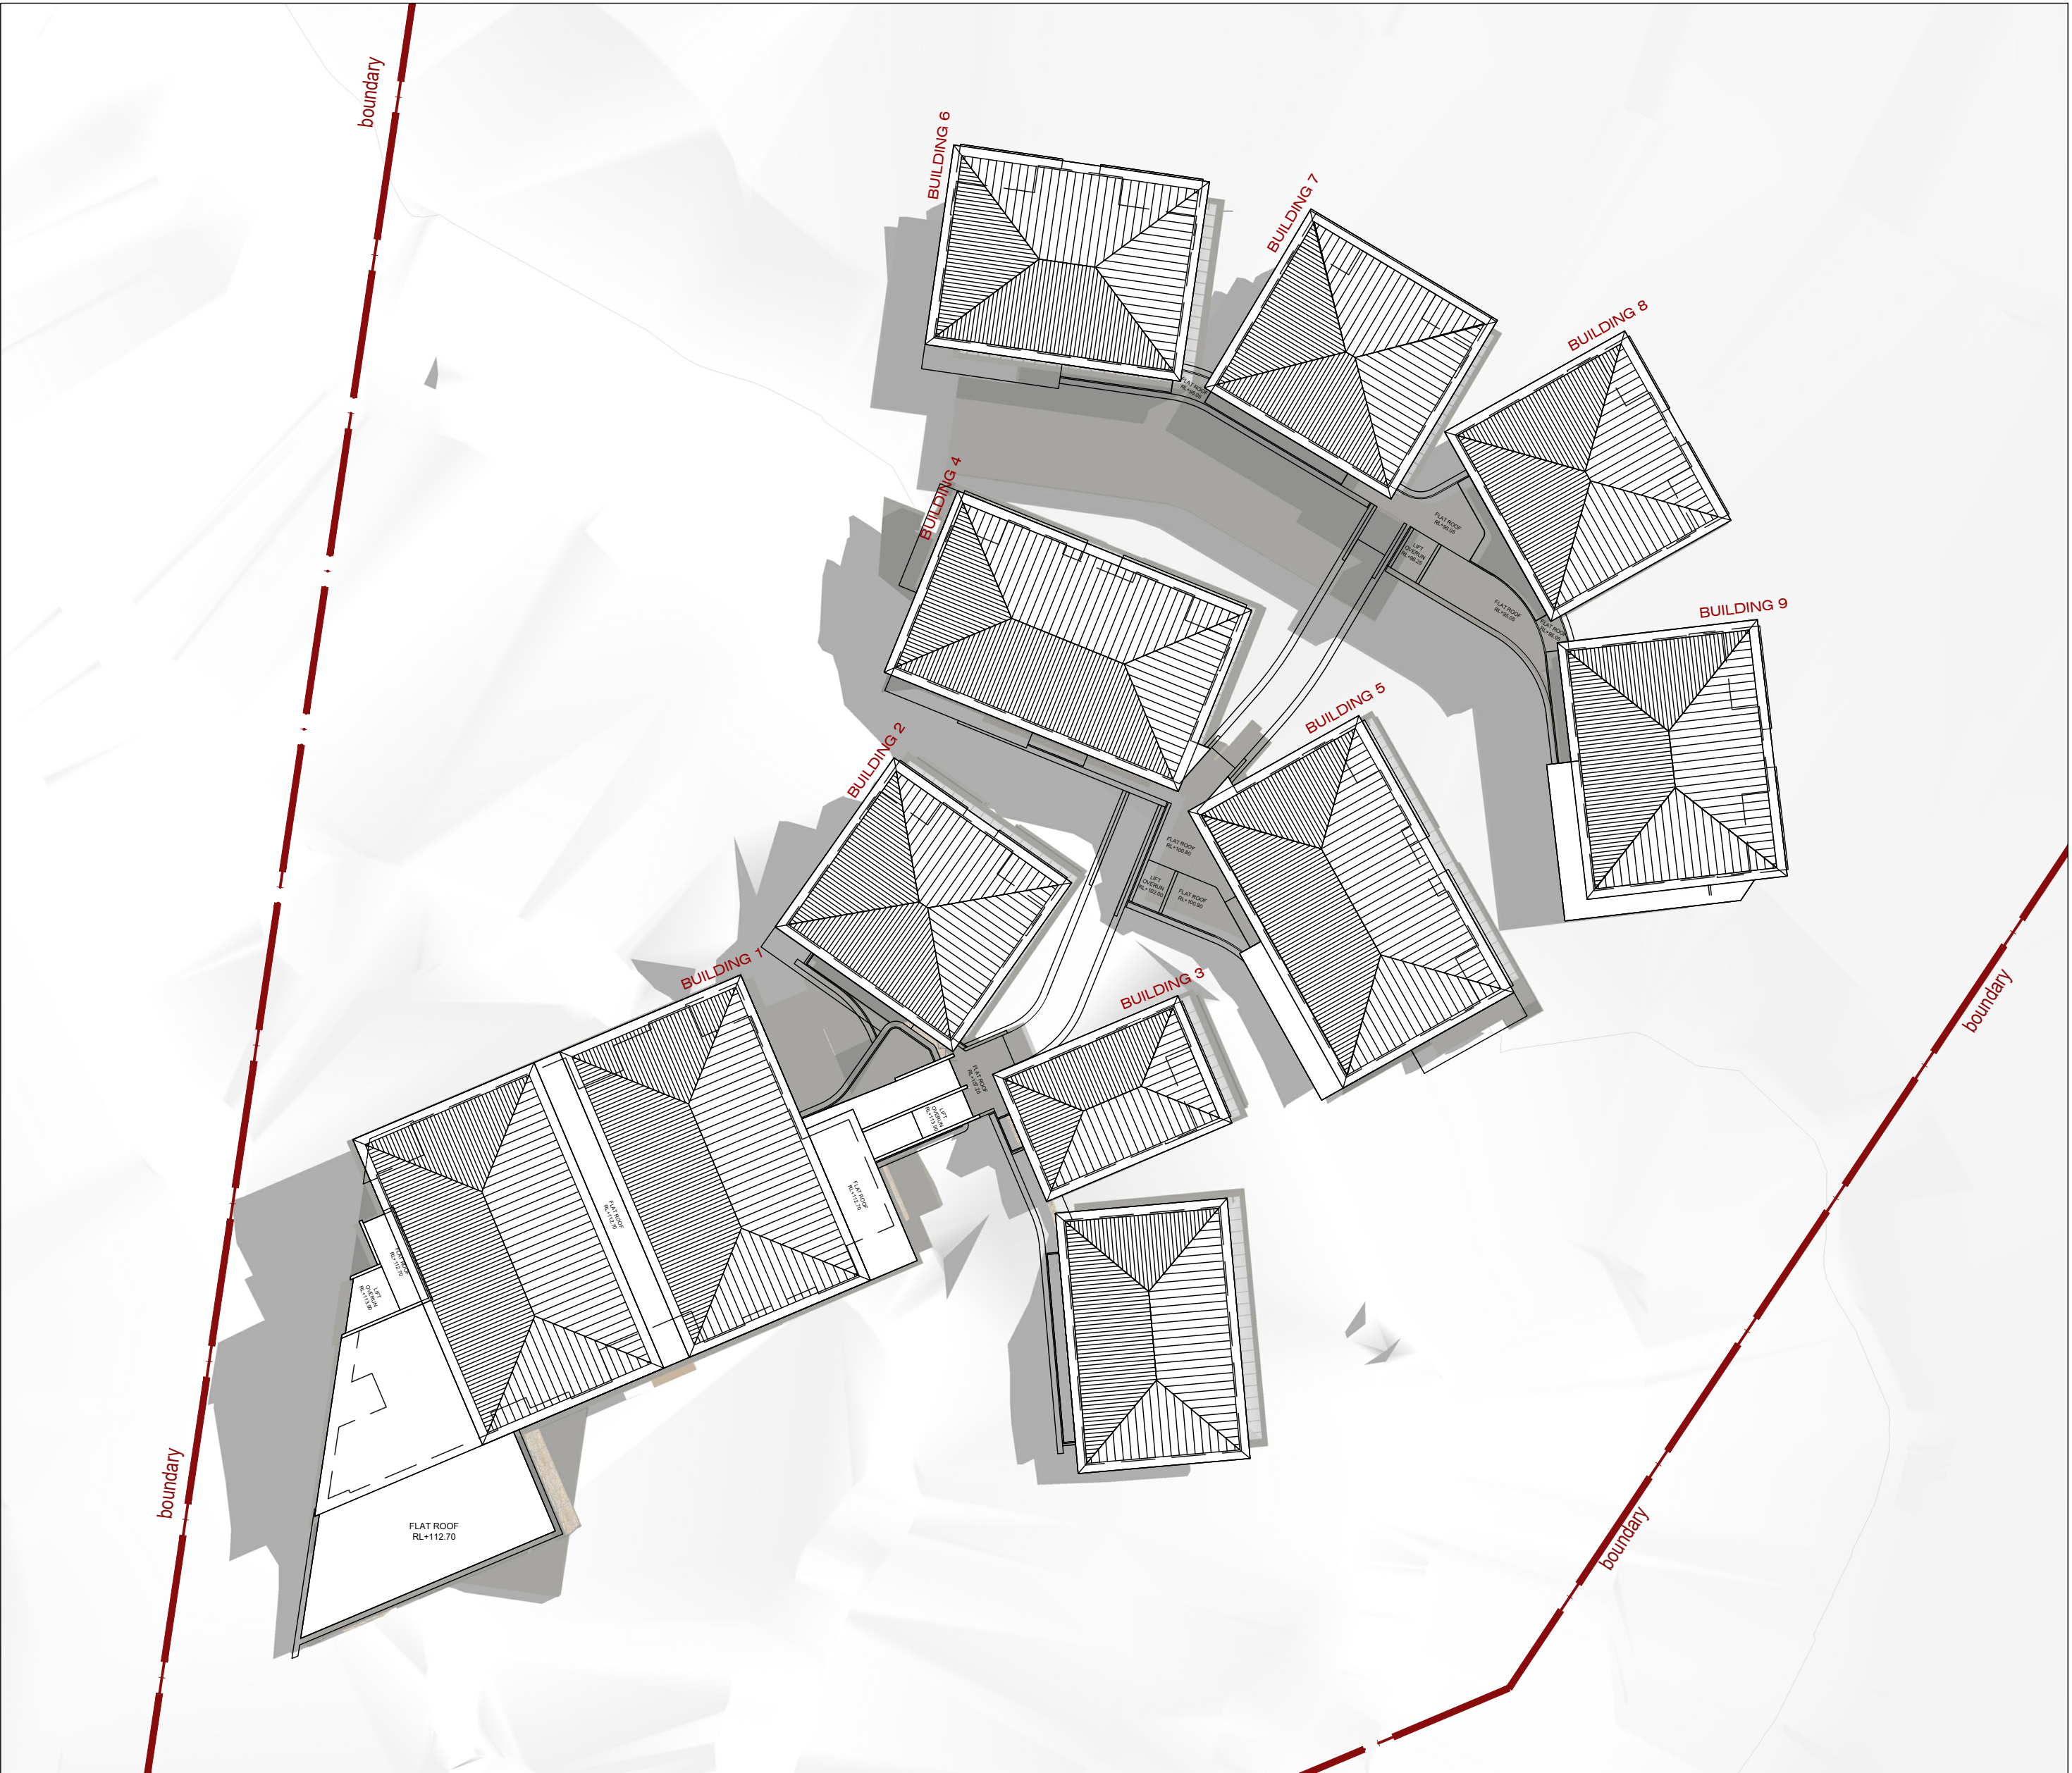

21 JUN 12.00PM

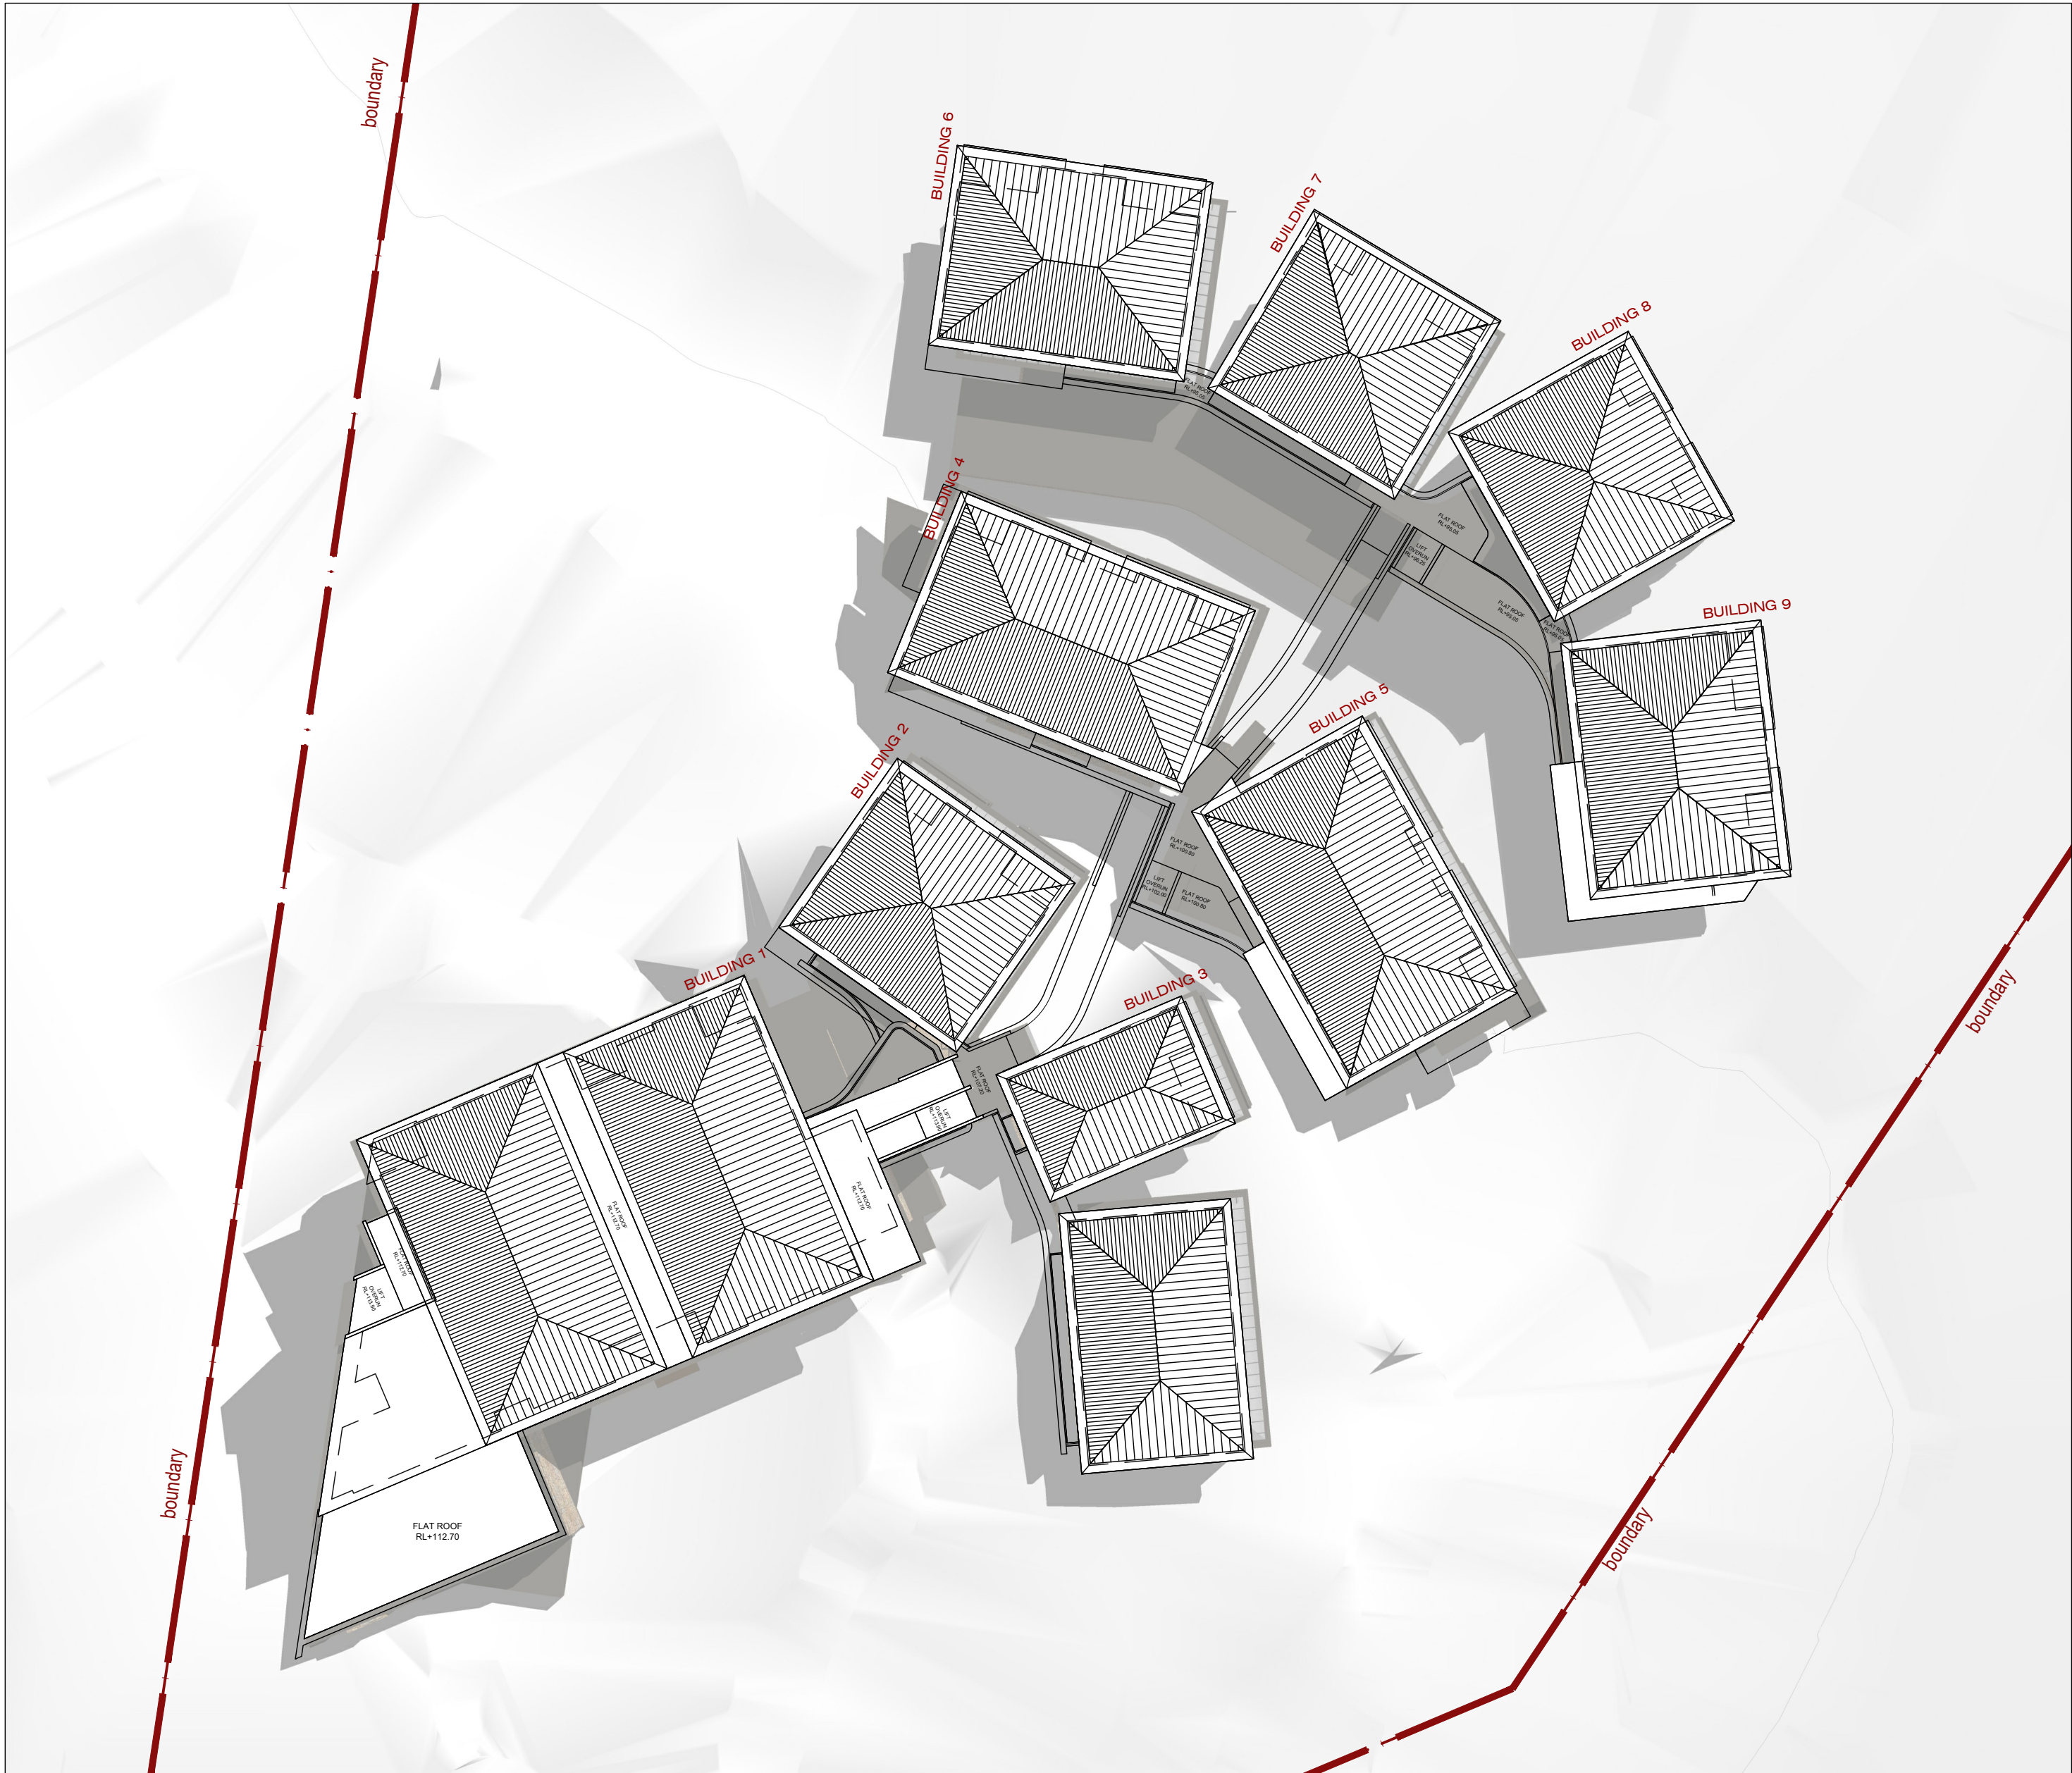

21 JUN 13.00PM

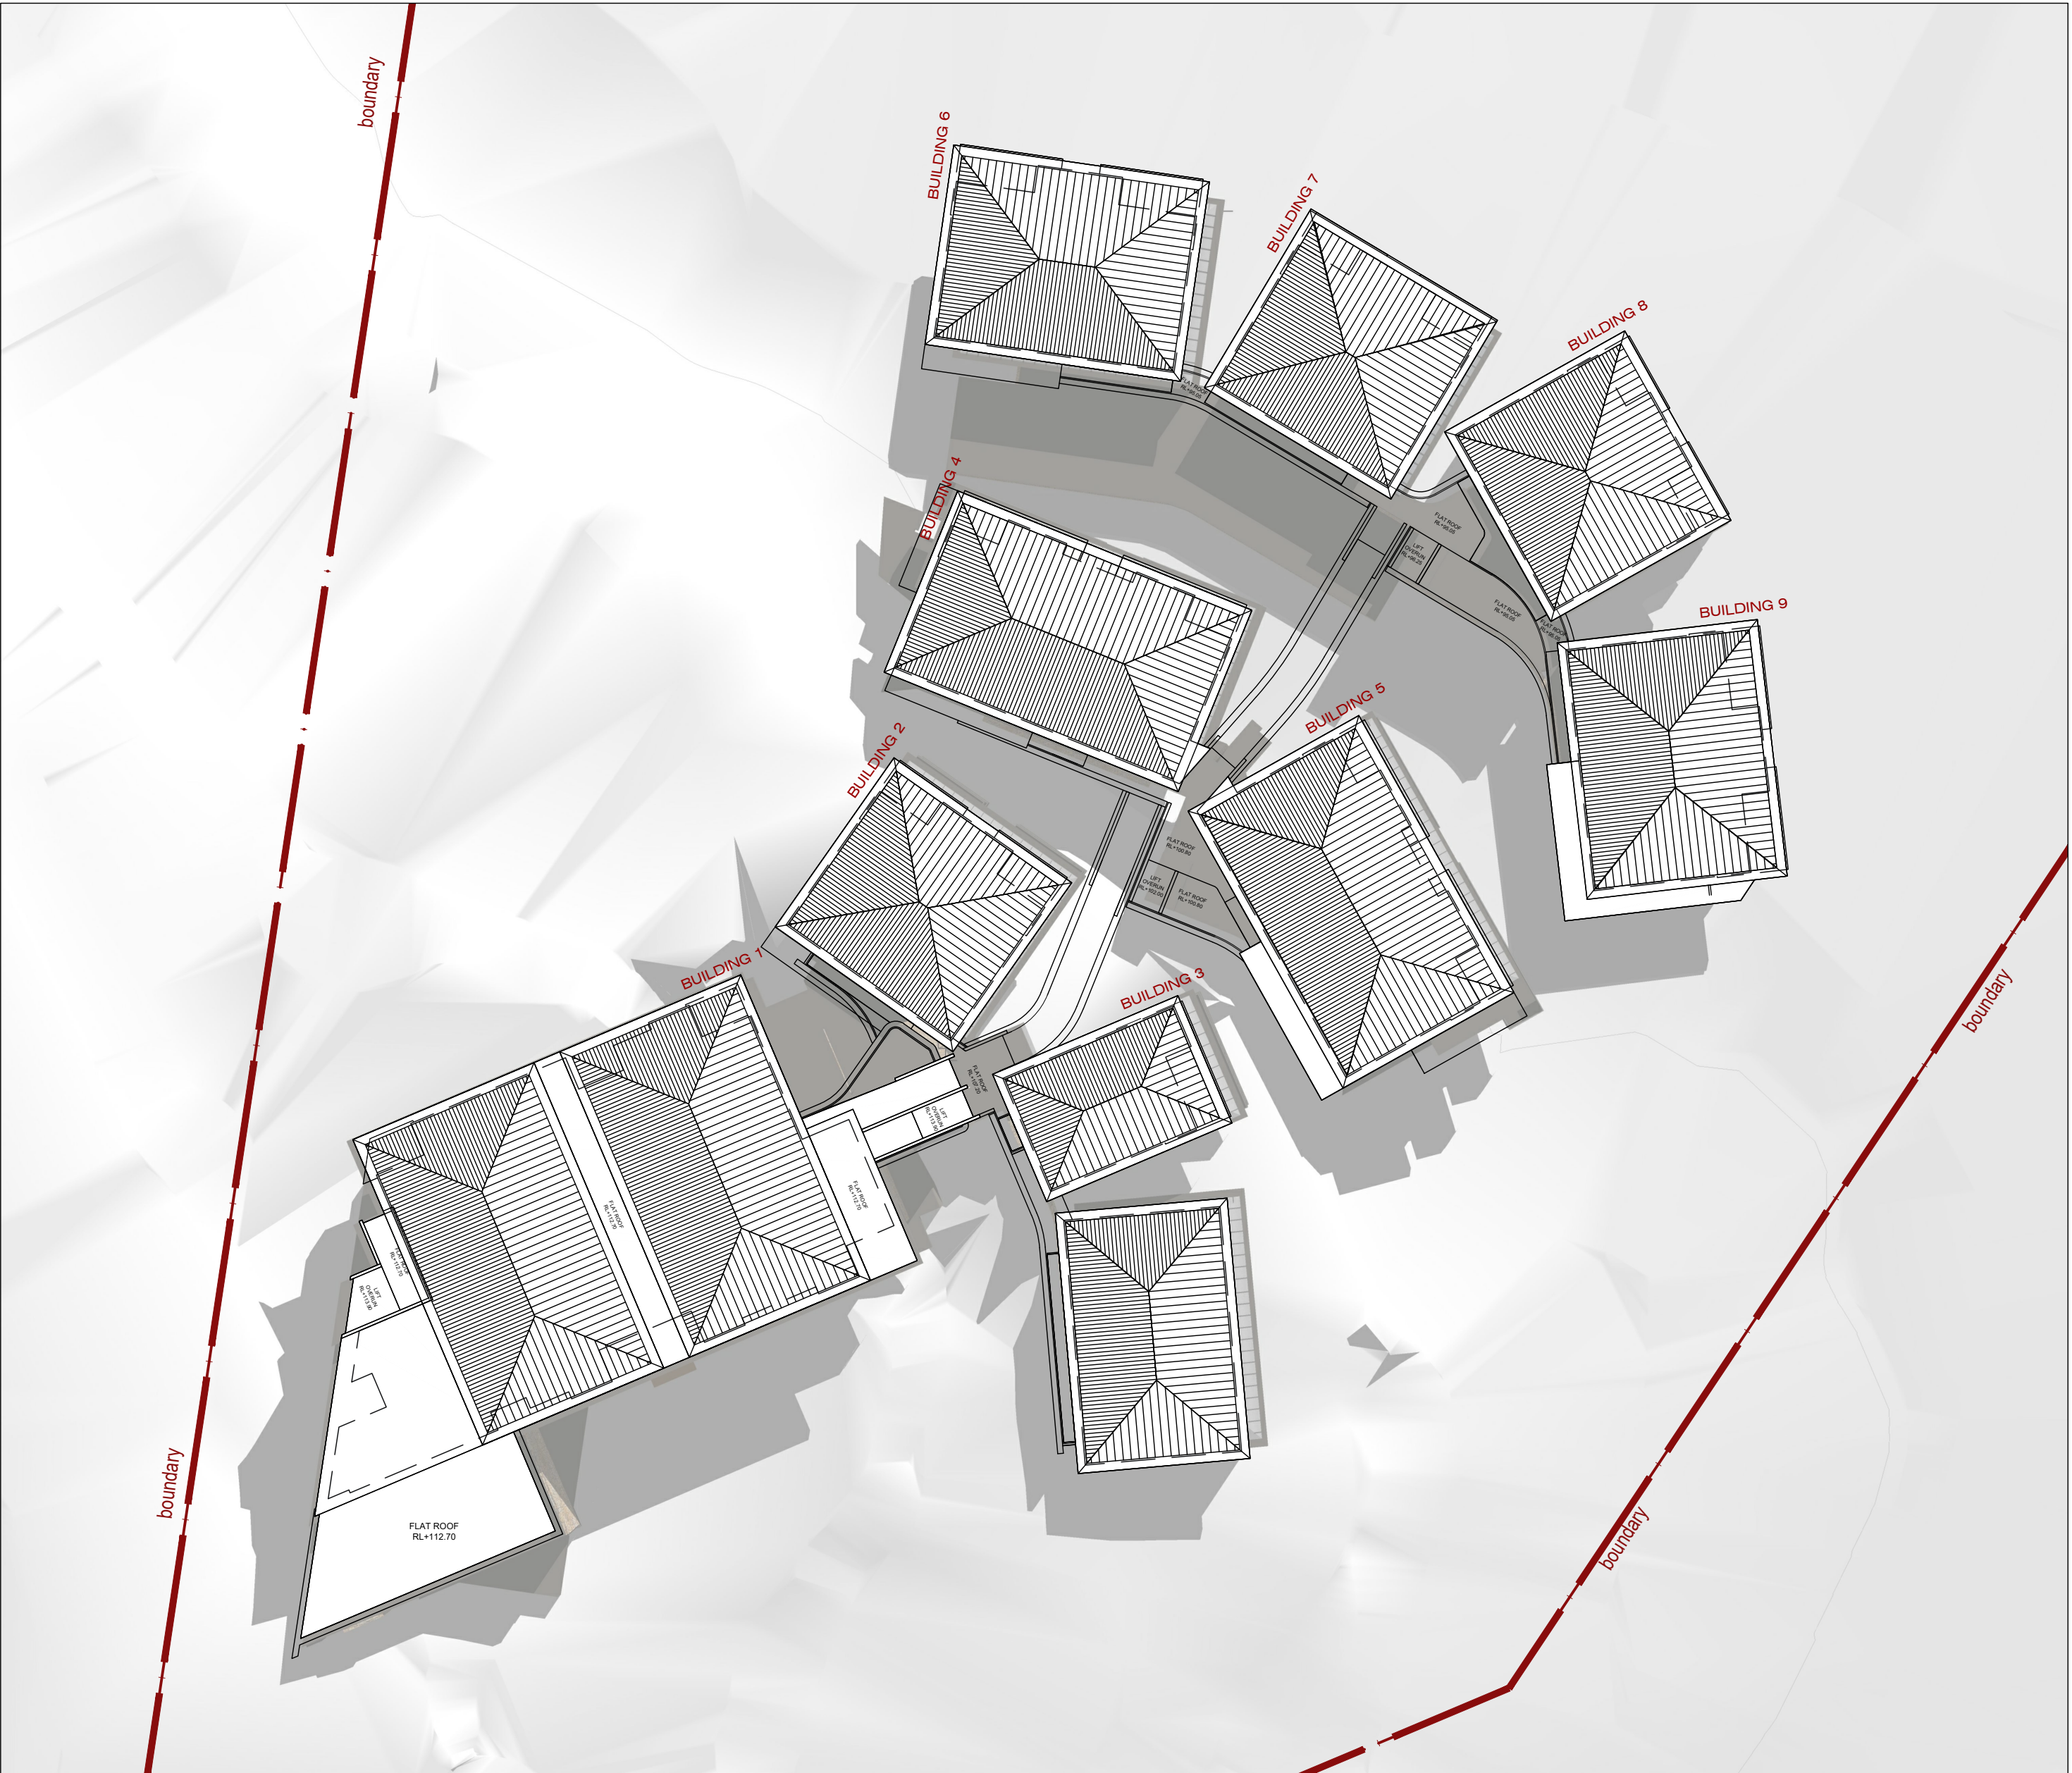

21 JUN 14.00PM

IMPORTANT NOTES:
Do not scale from drawings. All dimensions shall be checked on site before commencement of work. All discrepancies shall be brought to the attention of the Architect. Larger scale drawings and written dimensions take precedence. This drawing is copyright and the property of the author, and must not be retained, copied or used without the express authority of MARCHESE PARTNERS INTERNATIONAL PTY. LTD.


FOR APPROVAL
NOT FOR CONSTRUCTION

REVISION	DATE	DESCRIPTION	BY
J	08.03.2019	PRELIMINARY	PS
K	14.03.2019	PRELIMINARY	PS
L	29.03.2019	FOR DA APPROVAL	PS

marchesepartners

Marchese Partners International Pty Ltd
Level 1, 53 Walker Street, North Sydney, NSW 2060, Australia
P +61 2 9922 4375 F +61 2 9929 5786 E info@marchesepartners.com
www.marchesepartners.com
Sydney · Brisbane · Canberra · Melbourne · Adelaide
Kuala Lumpur · Auckland · Christchurch · London · Madrid
ABN 20 098 552 151

CLIENT DuKor 24 Pty Ltd Frenchs Forest Barnes Road	DRAWING TITLE SHADOW STUDY 21 JUNE 13-14			
PROJECT Oxford Falls - Self Contained Dwellings	SCALE NTS	DATE 29.03.2019	DRAWN AS	CHECKED PS
JOB 18161	DRAWING DA5.03			REVISION L

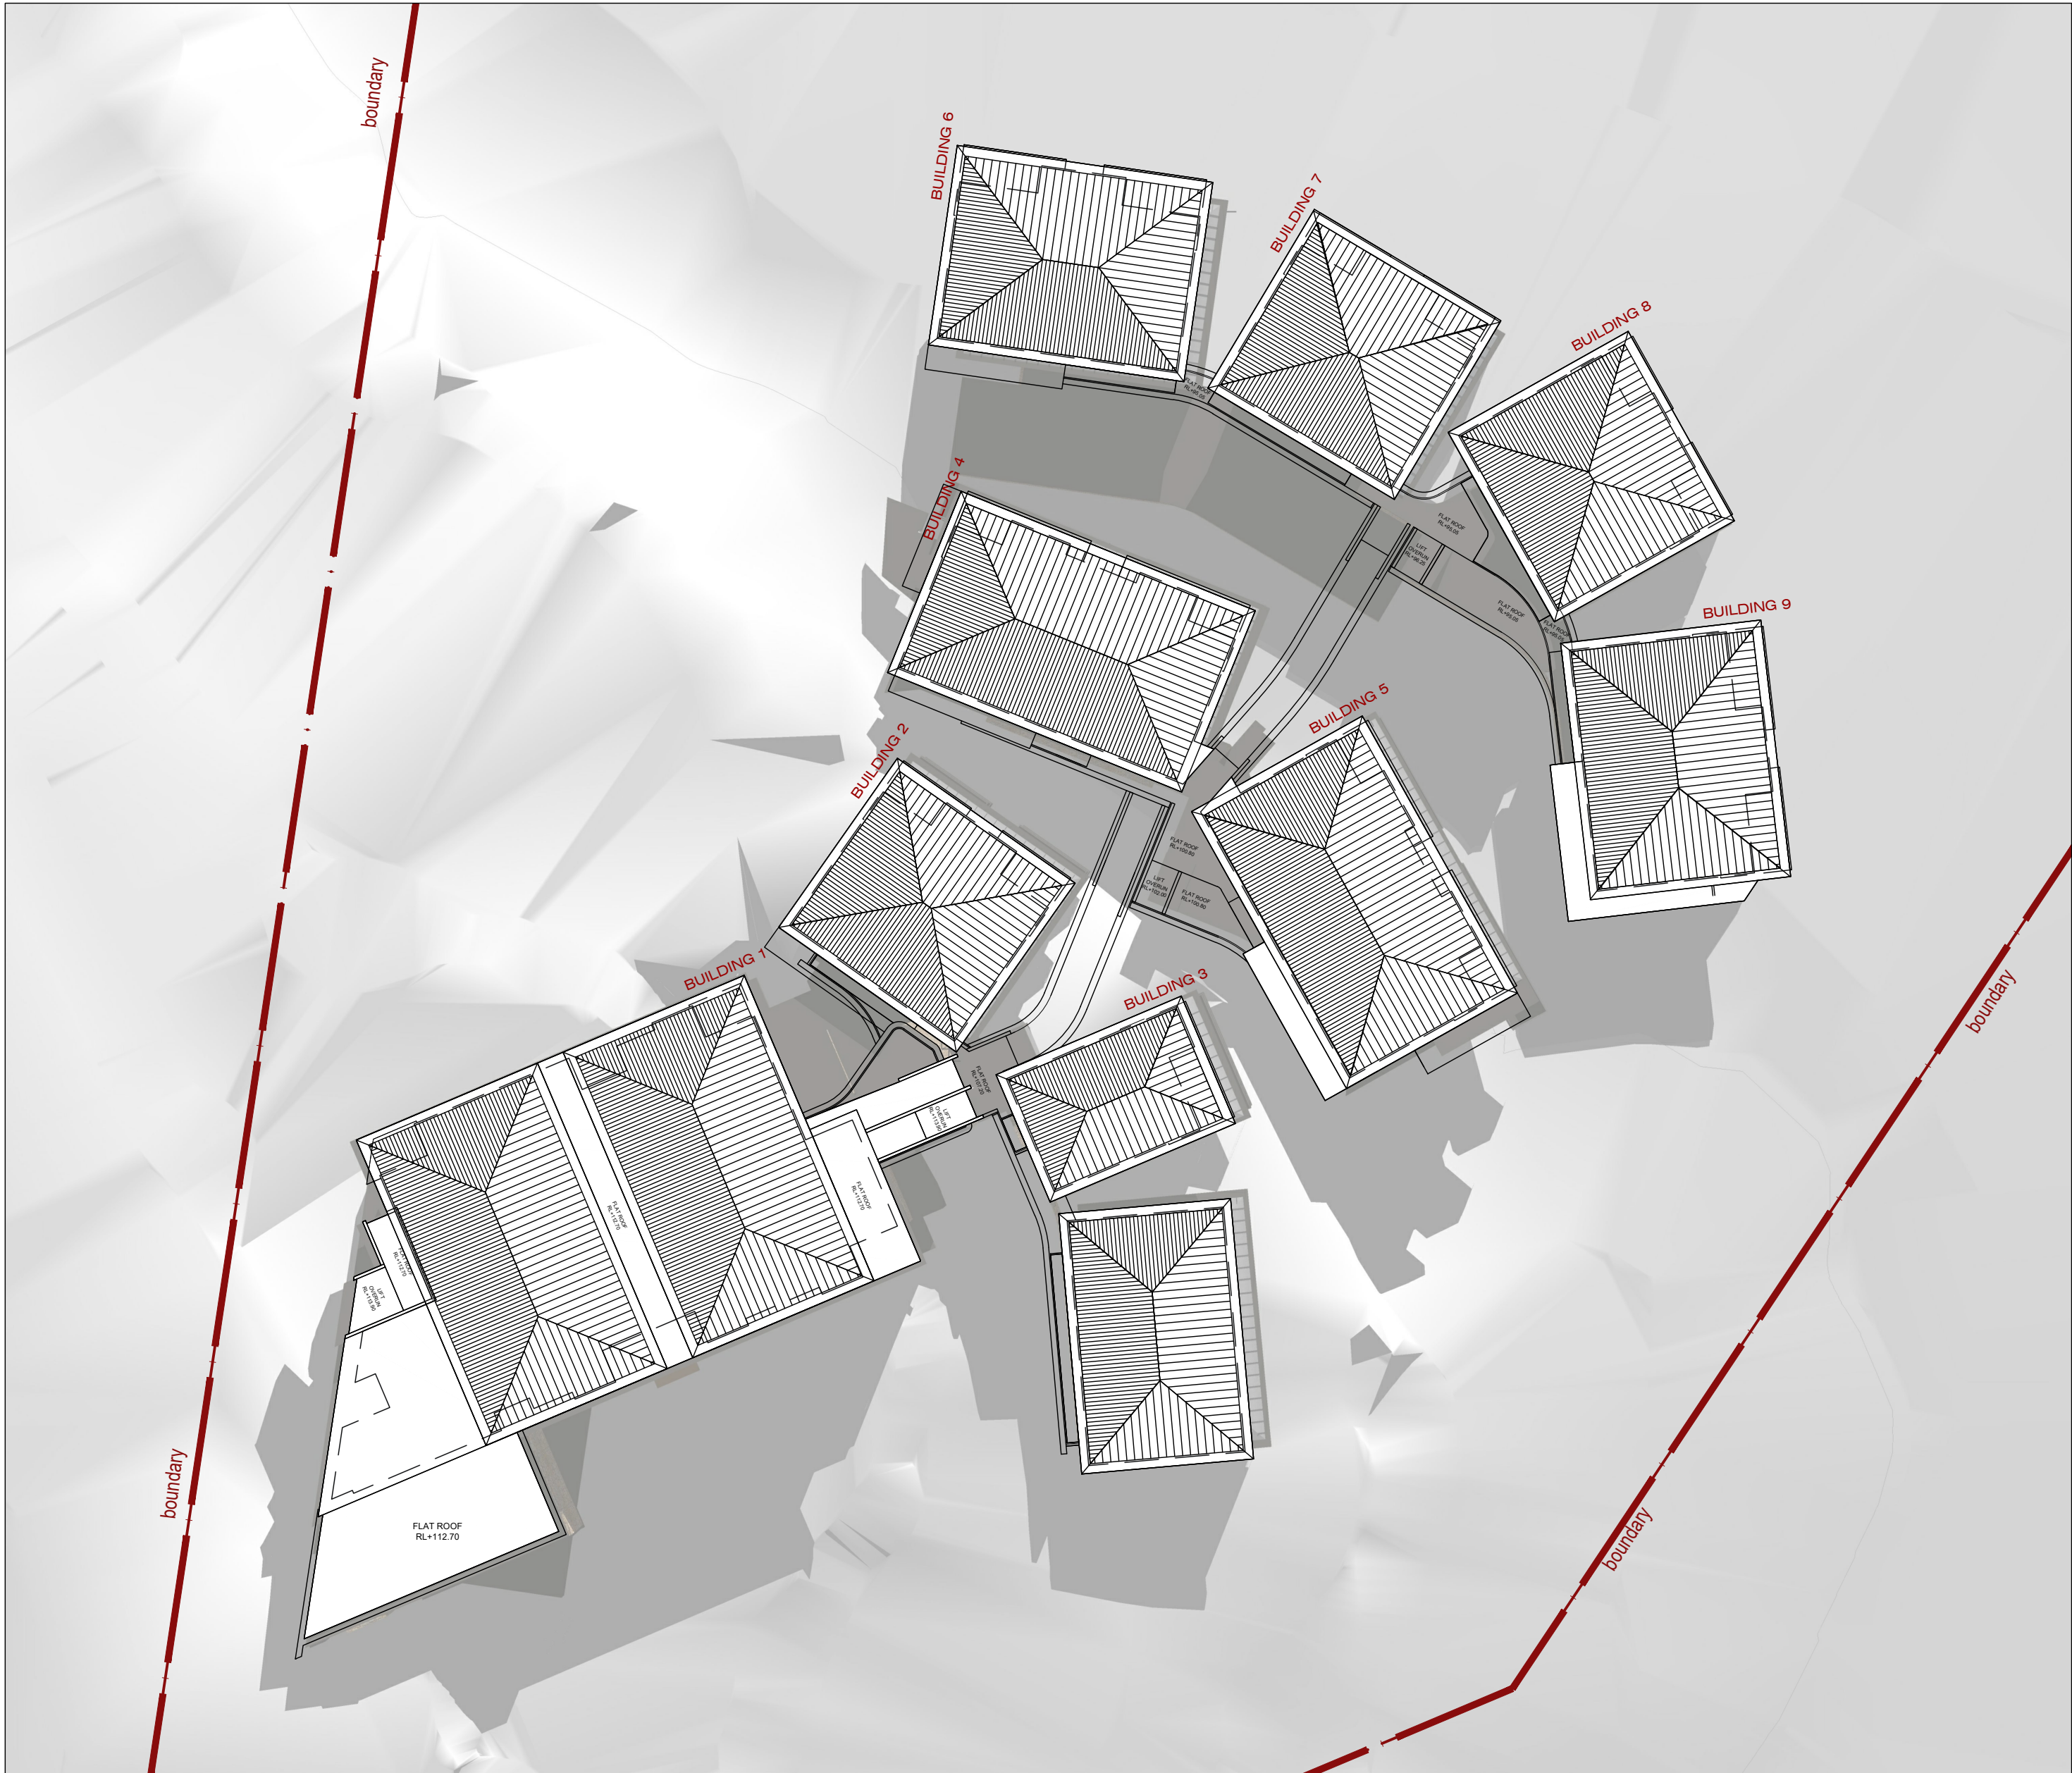

21 JUN 15.00PM


IMPORTANT NOTES:
Do not scale from drawings. All dimensions shall be checked on site before commencement of work. All discrepancies shall be brought to the attention of the Architect. Larger scale drawings and written dimensions take precedence. This drawing is copyright and the property of the author, and must not be retained, copied or used without the express authority of MARCHESE PARTNERS INTERNATIONAL PTY. LTD.

FOR APPROVAL
NOT FOR CONSTRUCTION

REVISION	DATE	DESCRIPTION	BY
J	08.03.2019	PRELIMINARY	PS
K	14.03.2019	PRELIMINARY	PS
L	29.03.2019	FOR DA APPROVAL	PS

marchesepartners

Marchese Partners International Pty Ltd
Level 1, 53 Walker Street, North Sydney, NSW 2060, Australia
P +61 2 9922 4375 F +61 2 9929 5786 E info@marchesepartners.com
www.marchesepartners.com
Sydney · Brisbane · Canberra · Melbourne · Adelaide
Kuala Lumpur · Auckland · Christchurch · London · Madrid
ABN 20 098 552 151

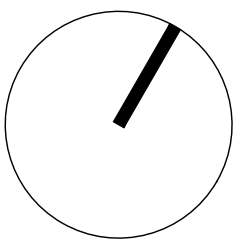

CLIENT
DuKor 24 Pty Ltd
Frenchs Forest
Barnes Road

PROJECT
Oxford Falls - Self Contained Dwellings

DRAWING TITLE
SHADOW STUDY 21 JUNE 15

SCALE	DATE	DRAWN	CHECKED
NTS	29.03.2019	AS	PS
JOB	DRAWING	REVISION	
18161	DA5.04	L	