


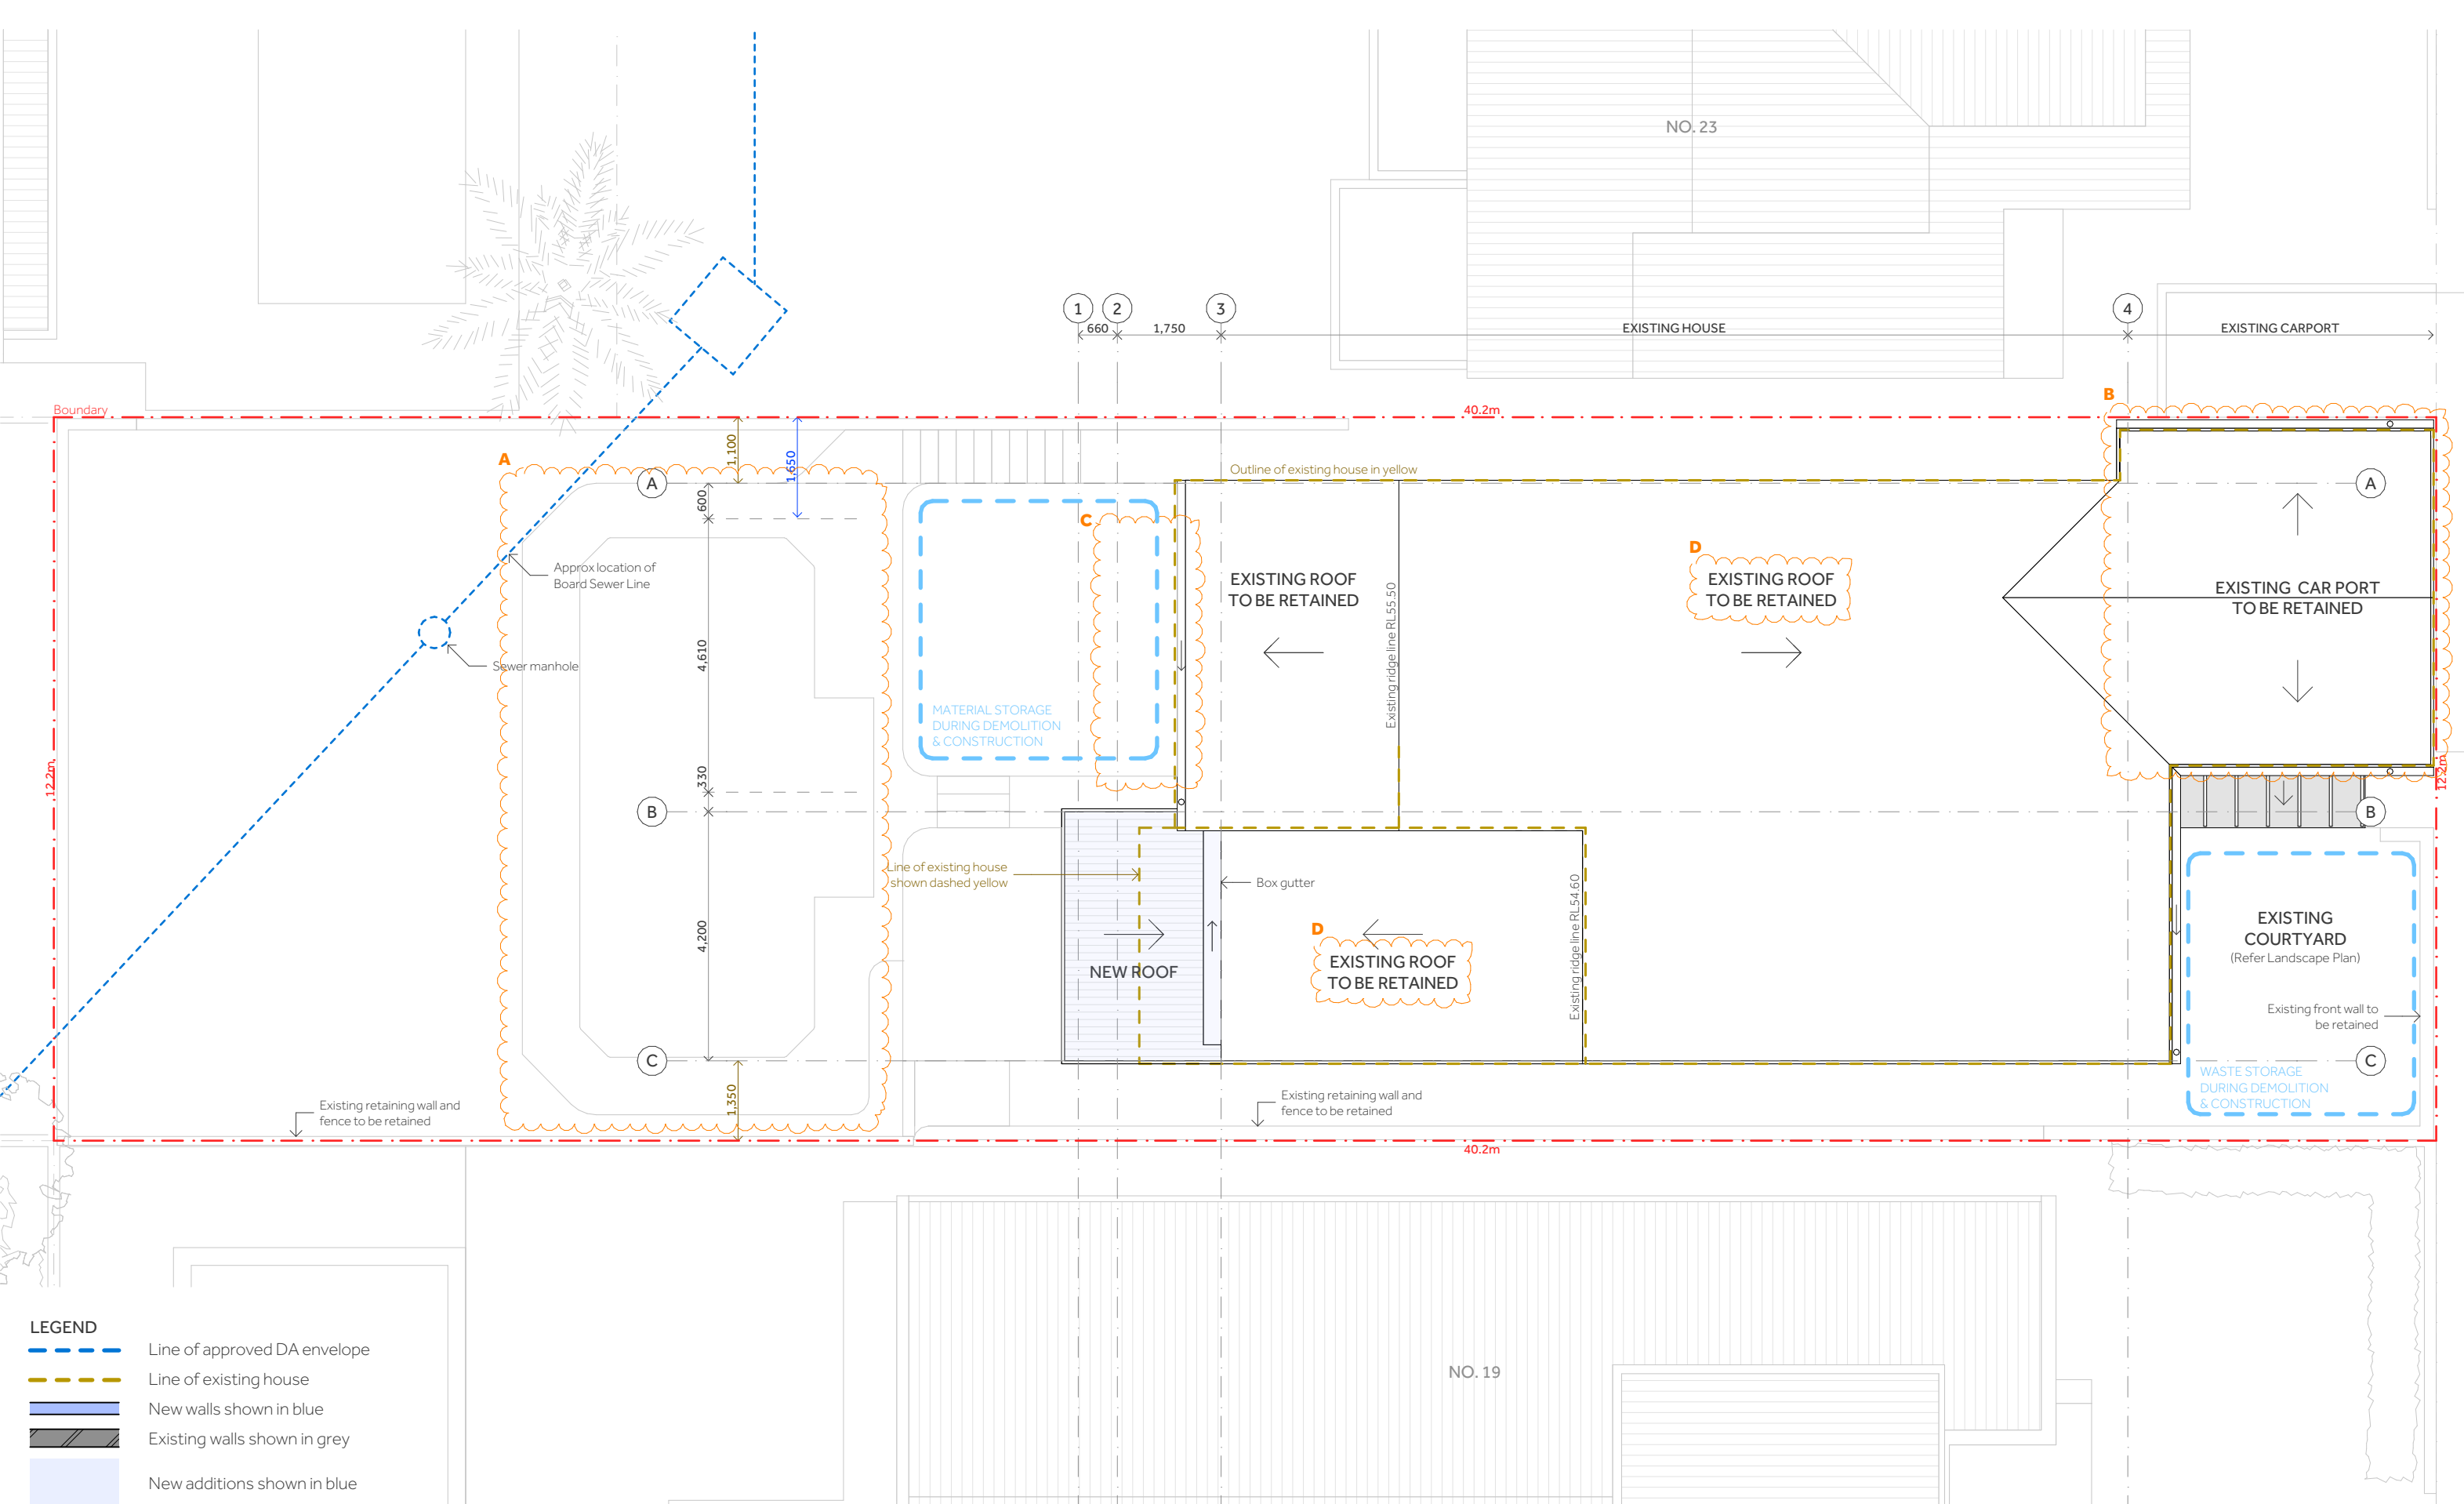

Natalie Sciberras

Architecture and Interior Design

m 0410 605 357
w www.nataliesciberras.com
e natalie@nataliesciberras.com

project Alterations & Additions
address 21 Moore Street
Clontarf
client Rod & Natalie Pindar
Do not scale these drawings. Verify all dimensions on site.

title Site & Roof Level Plan
scale 1:100 @ A3
date 15 October 2023
drawing no. A-08
issue A