


SUN SHADOW LEGEND

 

EXTENT OF SUN SHADOW FROM
LOT 29 (2) ORANA ROAD (PROPOSED DEVELOPMENT)



EXTENT OF SUN SHADOW FROM
LOT 29 (2) ORANA ROAD (EXISTING BUILDINGS)




EXTENT OF SUN SHADOW FROM
2A ORANA ROAD (EXISTING BUILDING)

Settings

Location : 2 Orana Rd, Mona Vale, New ...

Date : 21/06/2024

Time : 9:00 AM

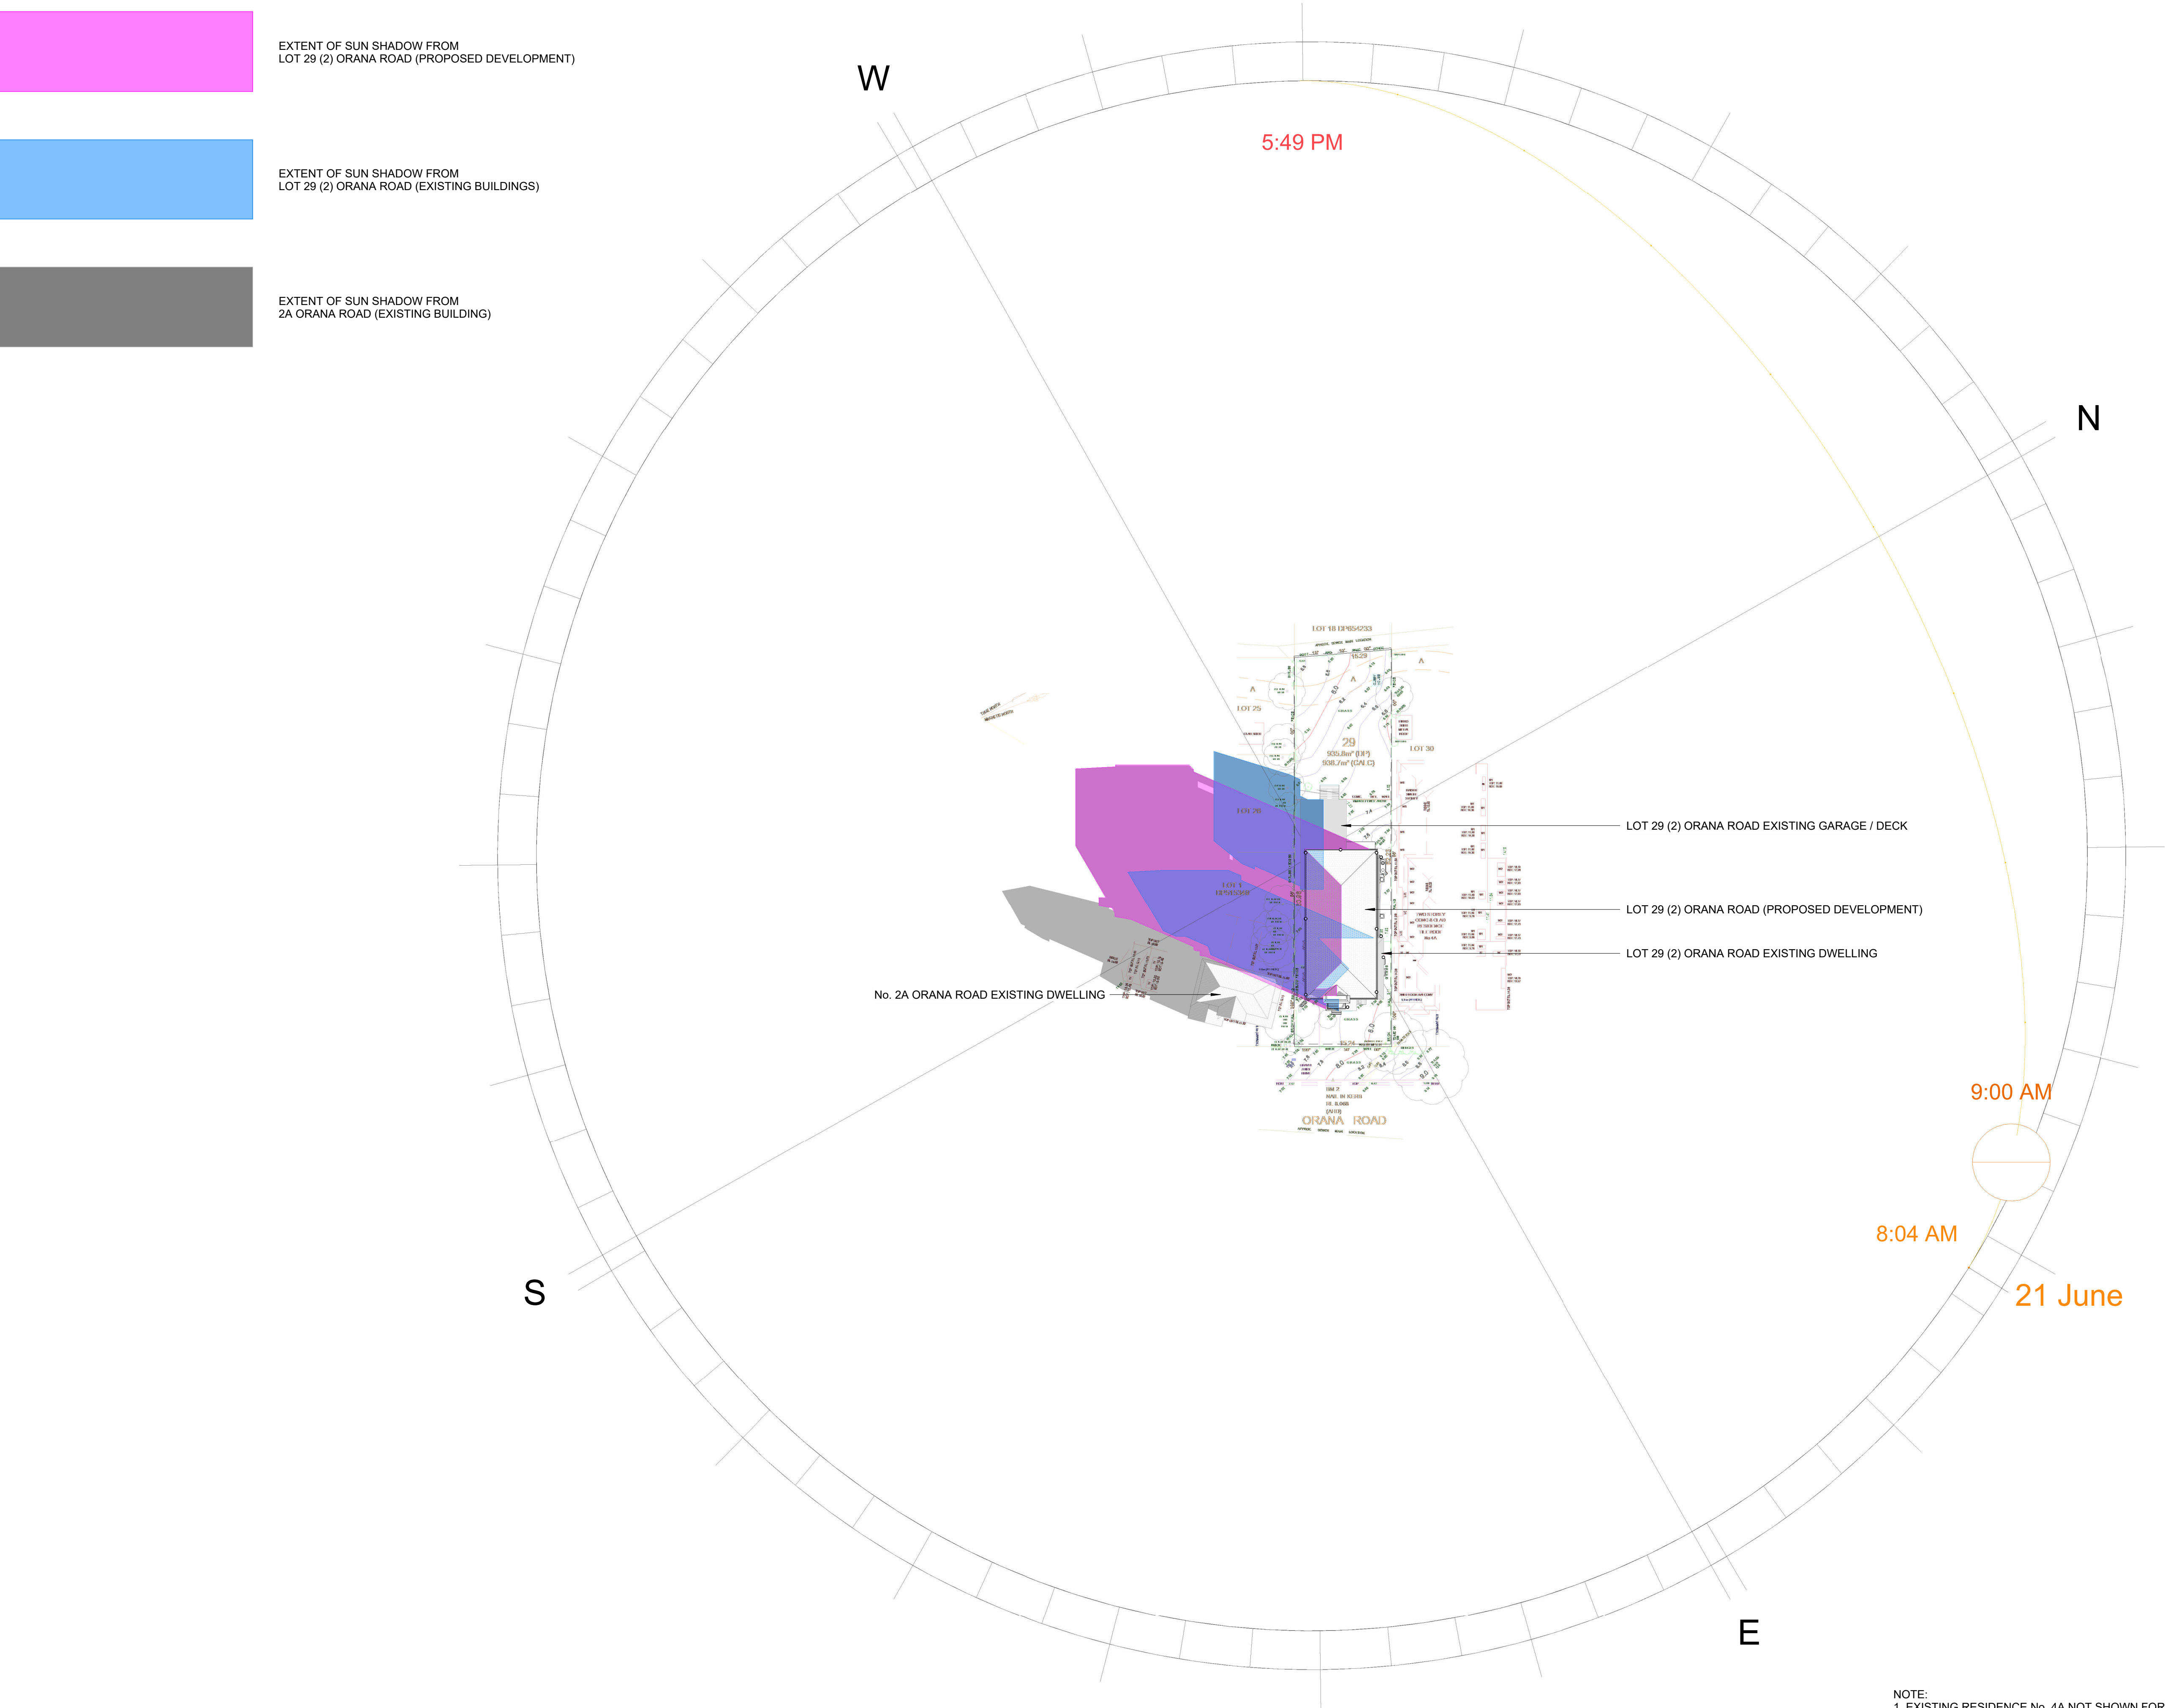

NOTE:
1. EXISTING RESIDENCE No. 4A NOT SHOWN FOR CLARITY.
2. NO SHADOW IMPACT TO No. 4A FROM PROPOSED DWELLING No. 2.



RESIDENTIAL
ENGINEERING

Unit 2, 22/23 Dundas Street, WENTWORTHVILLE NSW 2145
Unit 8, 12 Dundas Road, PO Box MACQUARIE NSW 2444

+61 2 9561 5614
www.residentialengineering.com.au


Approved By:


GERVASE PURICH
FIEAust, C.P.Eng., NER, BPB, RPEQ

Job No.	MT0397
Date	05.02.2024
Drawn by	RI
Checked by	JPT

SD1	B
Scale	As indicated

9am 21ST JUNE SUN SHADOW DIAGRAM
scale 1:500

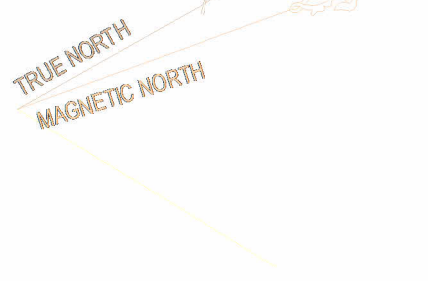

9am 21ST JUNE SUN SHADOW DIAGRAM

scale 1:200

SUN SHADOW LEGEND



EXTENT OF SUN SHADOW FROM
LOT 29 (2) ORANA ROAD (PROPOSED DEVELOPMENT)



EXTENT OF SUN SHADOW FROM
LOT 29 (2) ORANA ROAD (EXISTING BUILDINGS)




EXTENT OF SUN SHADOW FROM
2A ORANA ROAD (EXISTING BUILDING)

Settings

Location : 2 Orana Rd, Mona Vale, New ...

Date : 21/06/2024

Time : 10:00 AM

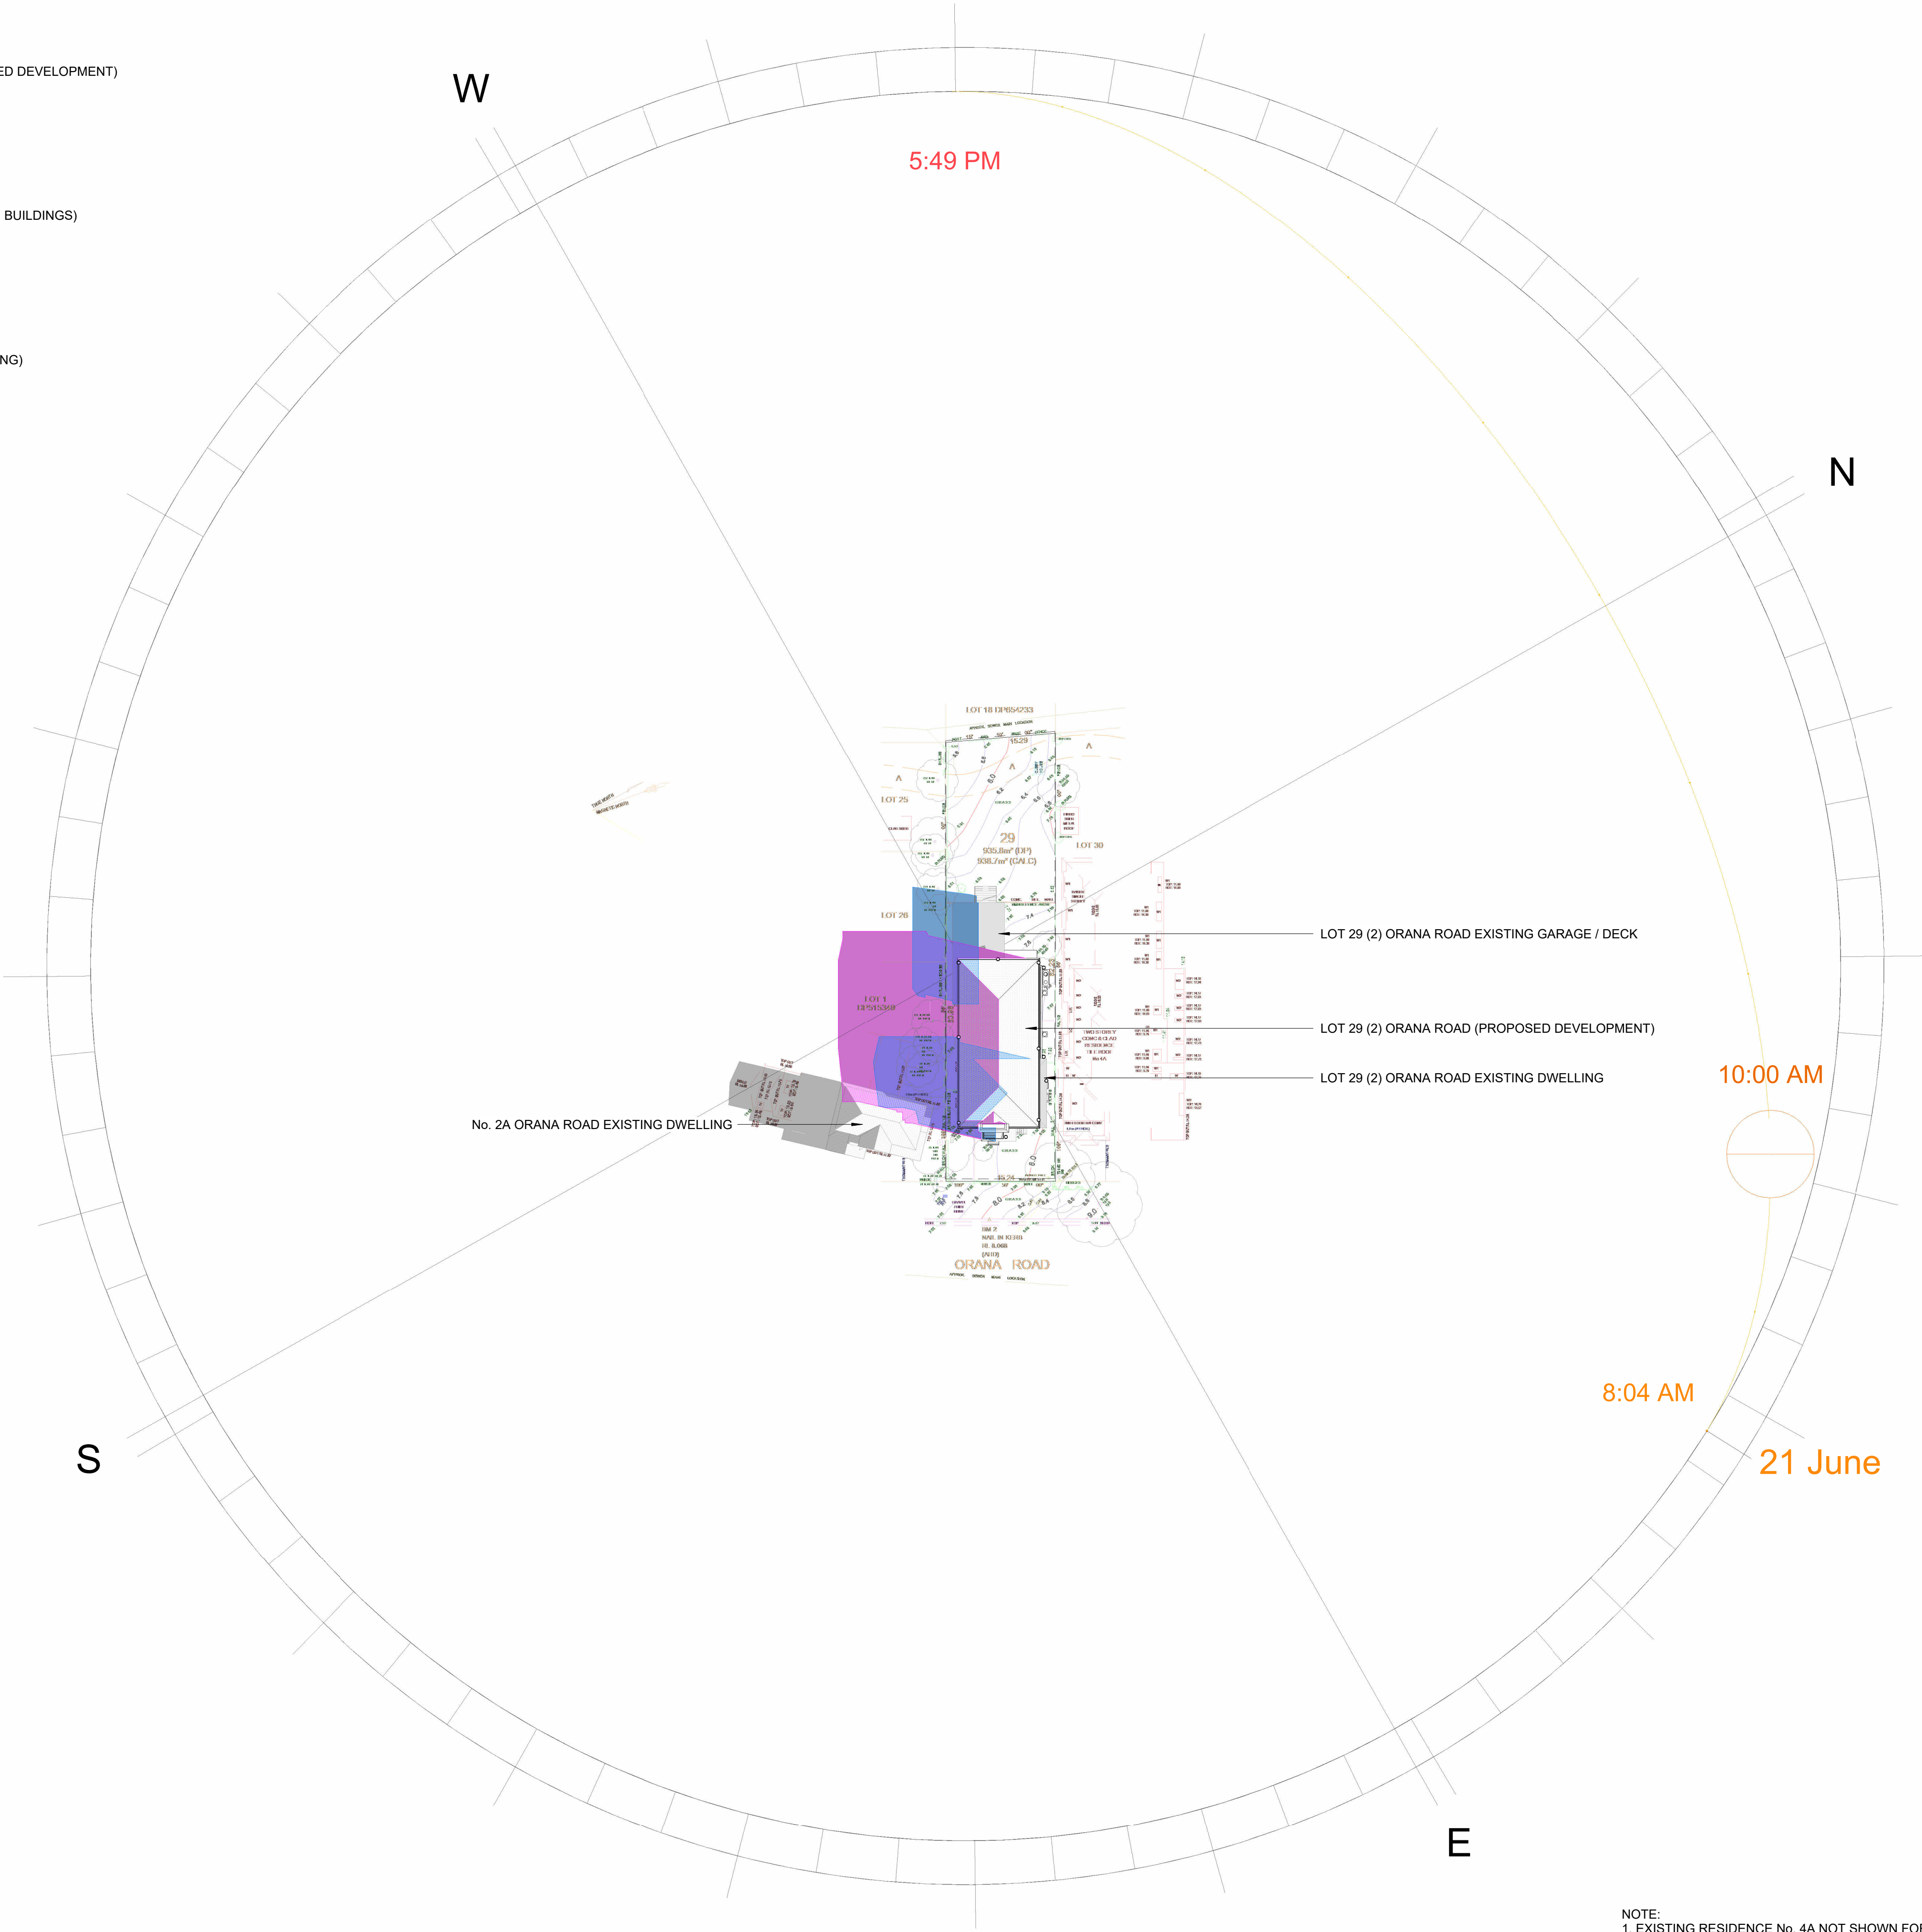

NOTE:
1. EXISTING RESIDENCE No. 4A NOT SHOWN FOR CLARITY.
2. NO SHADOW IMPACT TO No. 4A FROM PROPOSED DWELLING No. 2.

NEW
Unit 2, 20/21 Dundas Street, WENTWORTHVILLE, NSW 2145
Unit 8, 12 Dundas Road, PO Box MACQUARIE, NSW 2444
RESIDENTIAL ENGINEERING PTY LTD | A/CN 215 895 027 | A/CN 24 471 100 | ALL RESIDENTIAL ENGINEERING

+61 2 9561 5454
info@reseng.com.au
www.residentialengineering.com.au


Approved By:

GERVASE PURICH
FIEAust, C.P.Eng., NER, BPB, RPEQ

Job No.	MT0397
Date	05.02.2024
Drawn by	Author
Checked by	Checker

SD2	B
Scale	As indicated

10am 21ST JUNE SUN SHADOW DIAGRAM
scale 1:500

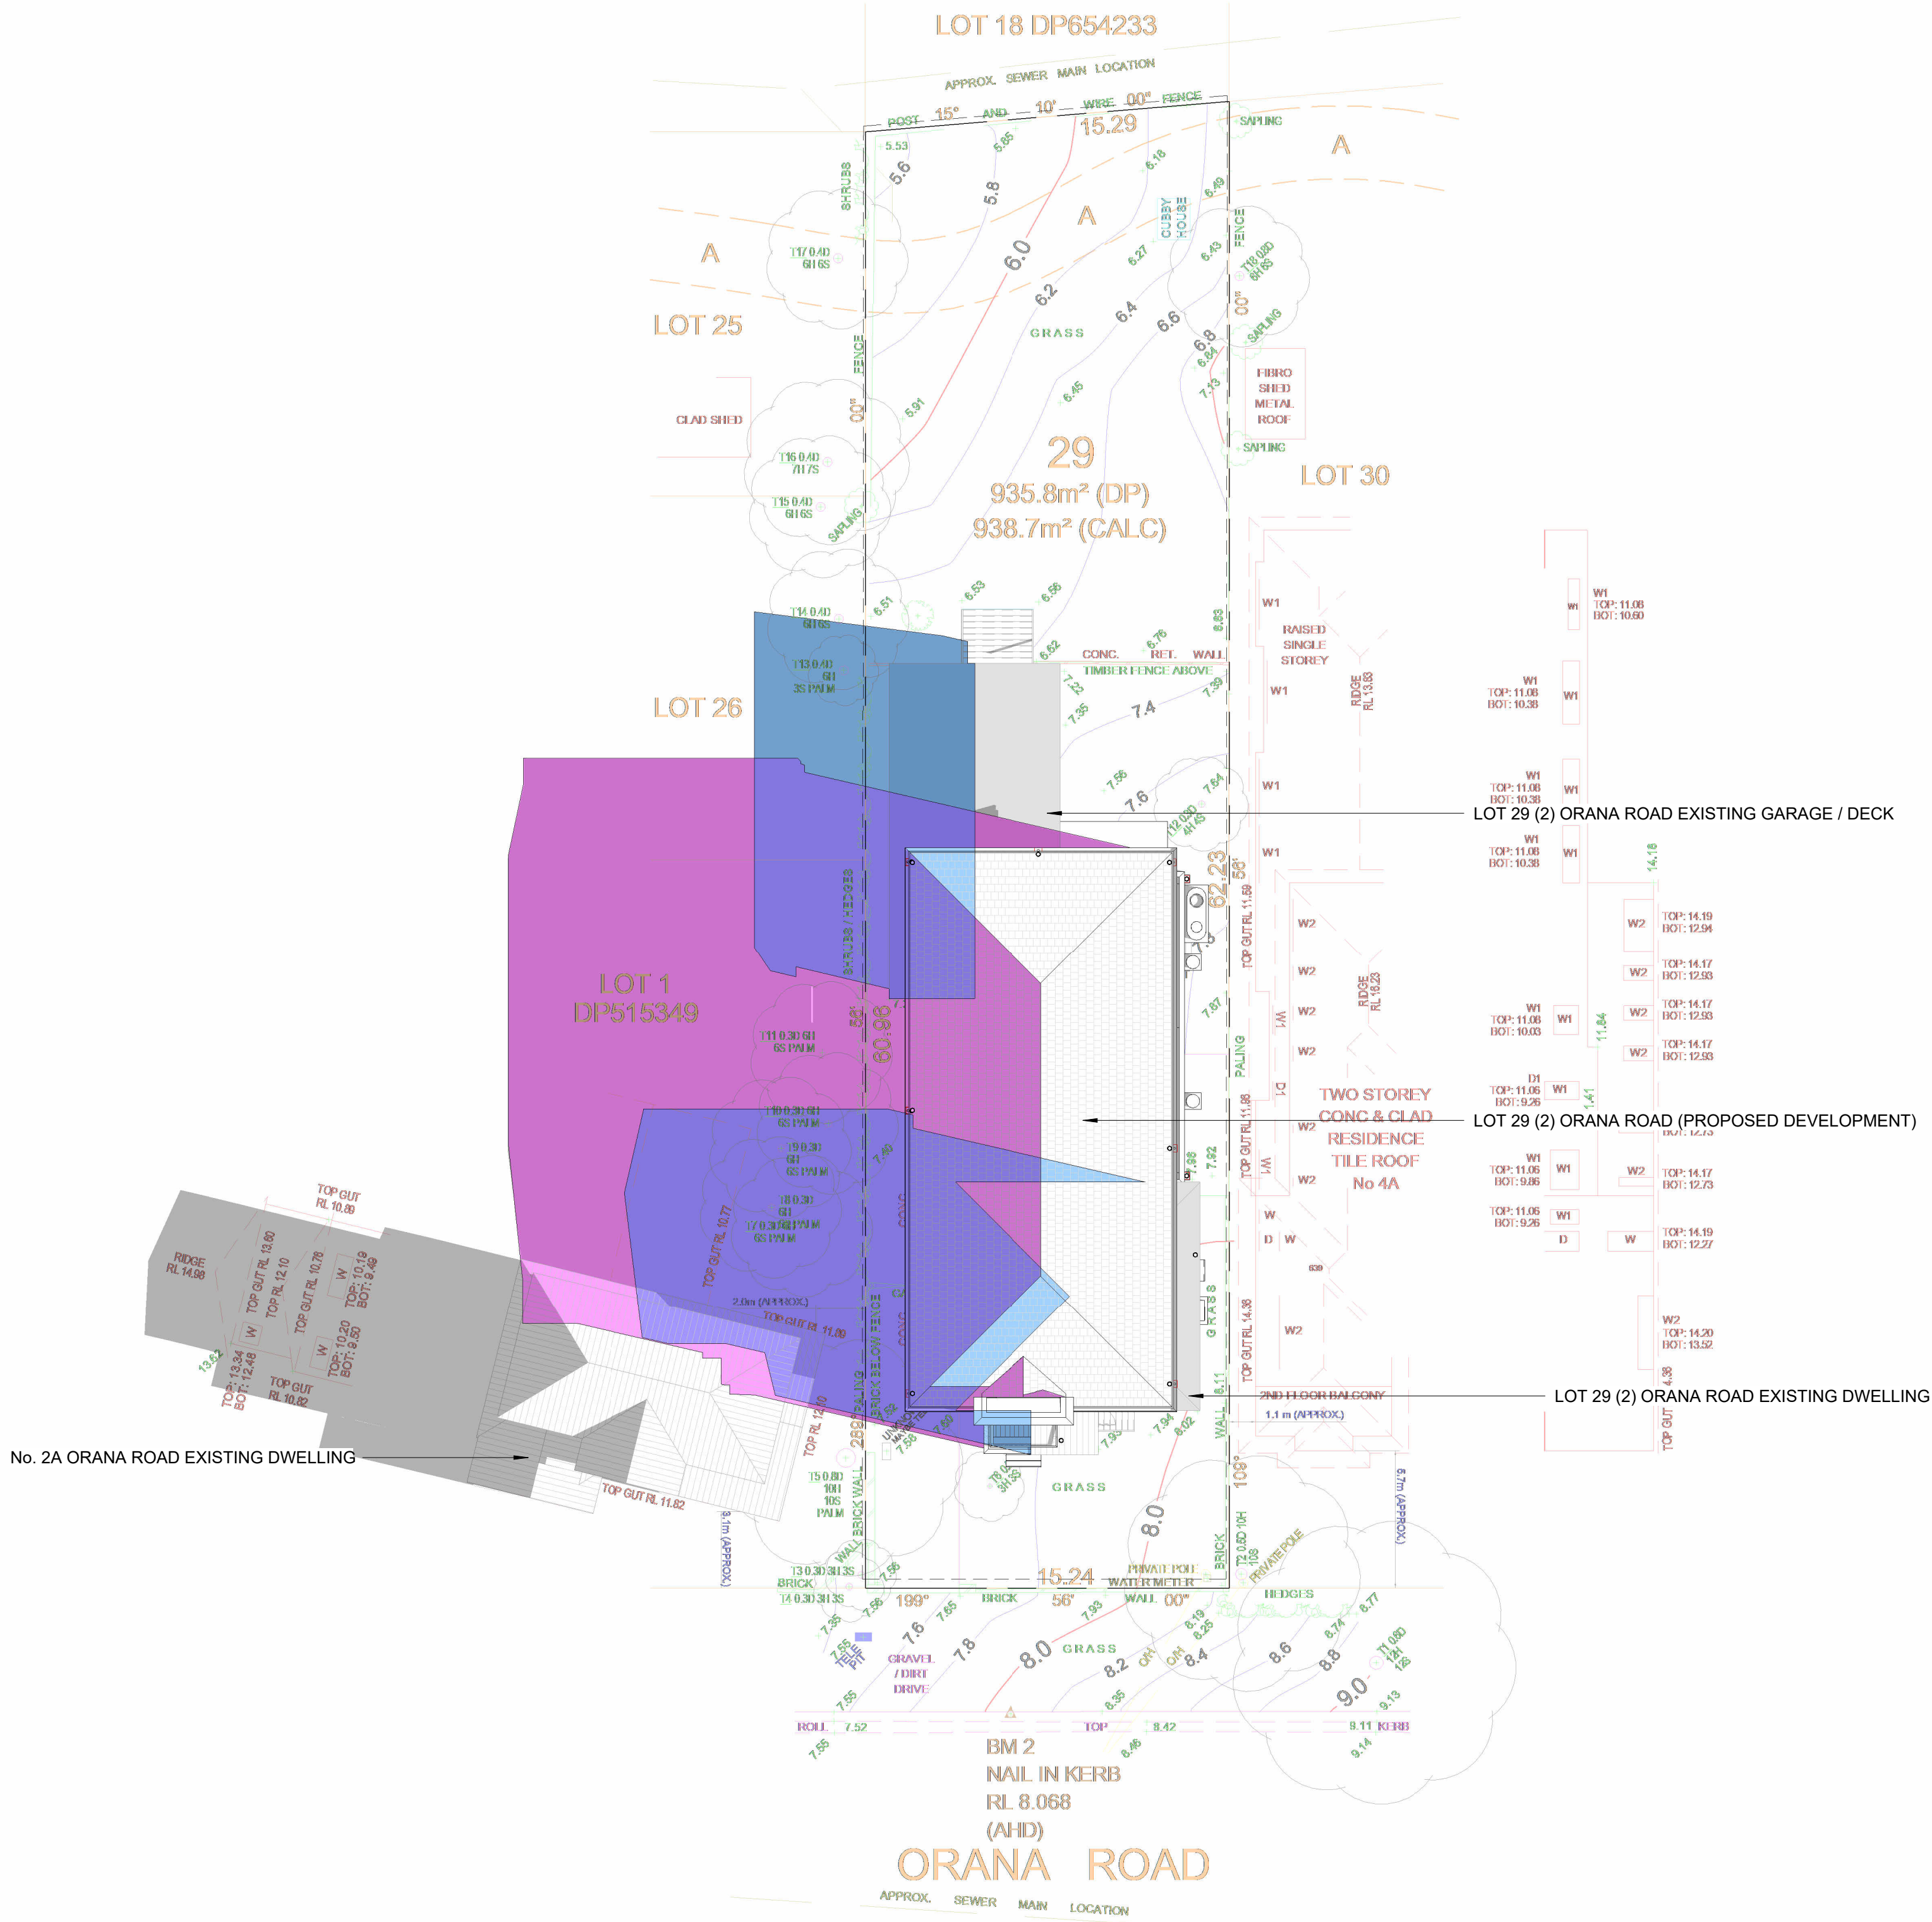


10am 21ST JUNE SUN SHADOW DIAGRAM
scale 1:200

**RESIDENTIAL
ENGINEERING**
CONSULTANTS & ENGINEERS

NSW
Level 2, 20/21 Business Street, WENTWORTHVILLE, NSW 2145
Unit 8, 12 Andree Road, PO BOX MACQUARIE, NSW 2444
RESIDENTIAL ENGINEERING PTY LTD (A/C 121 891 021) AND 14 411 001 111 (A/C 121 891 001) (A/C 121 891 001) (A/C 121 891 001)

+61 2 9561 5664
info@residential-engineering.com.au
www.residential-engineering.com.au

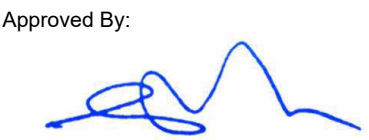Approved By: 

GERVASE PURICH
FIEAust, C.P.Eng., NER, BPB, RPEQ

Job No.	MT0397	SD2A B
Date	05.02.2024	
Drawn by	Author	
Checked by	Checker	
Scale	1 : 200	

W

5:49 PM

N

11:00 AM

8:04 AM

21 June

E

S

LOT 29 (2) ORANA ROAD EXISTING GARAGE / DECK

LOT 29 (2) ORANA ROAD (PROPOSED DEVELOPMENT)

LOT 29 (2) ORANA ROAD EXISTING DWELLING

No. 2A ORANA ROAD EXISTING DWELLING

ORANA ROAD

NOTE:
1. EXISTING RESIDENCE No. 4A NOT SHOWN FOR
2. NO SHADOW IMPACT TO No. 4A FROM PROPOSED DEVELOPMENT

Time : 11:00 AM

21 June

RESIDENTIAL ENGINEERING
 Structural Engineering • Surveying & Geotechnical

NSW

Level 2, 73/73 Cusmore Street, WENTWORTHVILLE, NSW 2145
 Unit 8, 12 Jindalee Road, PORT MACQUARIE, NSW 2444

P +61 2 9890 5494 E admin@reseng.com.au
www.residentialengineering.com.au


RESIDENTIAL ENGINEERING PTY LTD | A/CN 61 898 507 | A/CN 61 898 497 | TRADING AS RESIDENTIAL ENGINEERING

GERVASE PURICH
FIEAust, C.P.Eng., NER, BPB, RPEQ

B

scale 1:500

COPYRIGHT:
THIS DRAWING REMAINS THE PROPERTY OF RESIDENTIAL
ENGINEERING AND MAY NOT BE ALTERED IN ANY WAY
WITHOUT RESIDENTIAL ENGINEERING WRITTEN CONSENT.

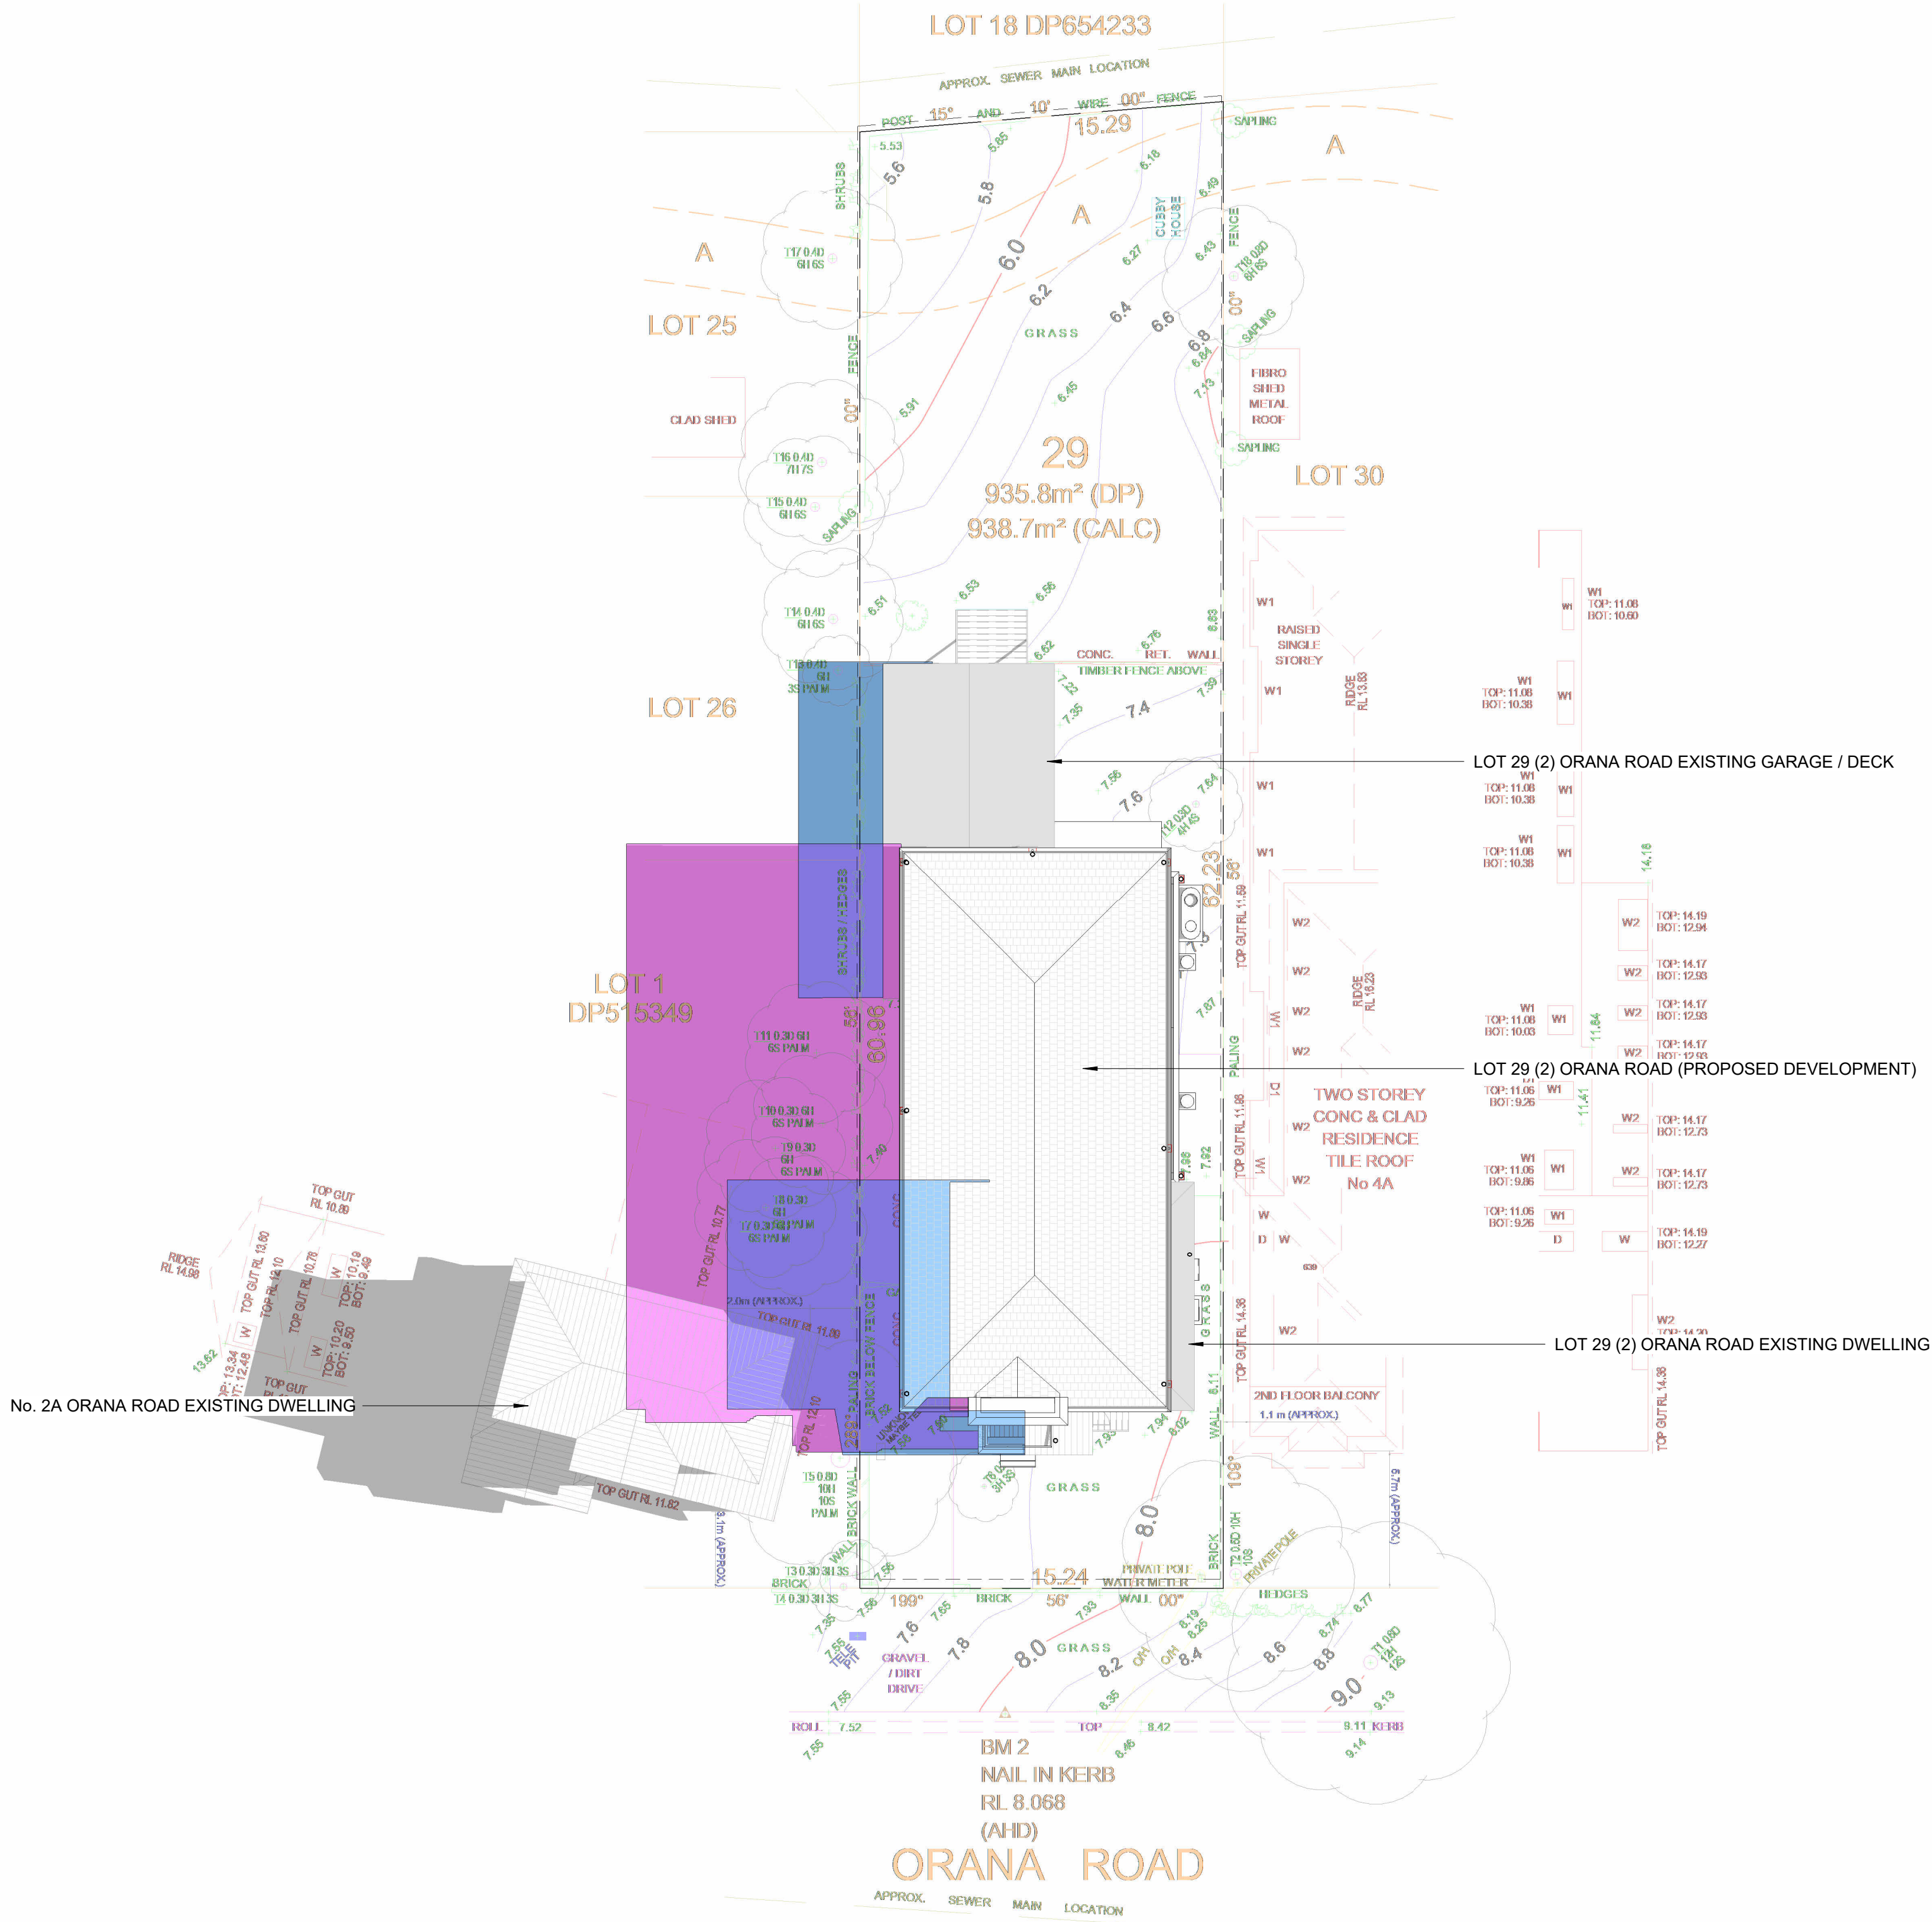

SUN SHADOW LEGEND

EXTENT OF SUN SHADOW FROM
LOT 29 (2) ORANA ROAD (PROPOSED DEVELOPMENT)

EXTENT OF SUN SHADOW FROM
LOT 29 (2) ORANA ROAD (EXISTING BUILDINGS)


EXTENT OF SUN SHADOW FROM
2A ORANA ROAD (EXISTING BUILDING)

Settings

Location : 2 Orana Rd, Mona Vale, New 

Date : 21/06/2024 

Time : 12:00 PM 

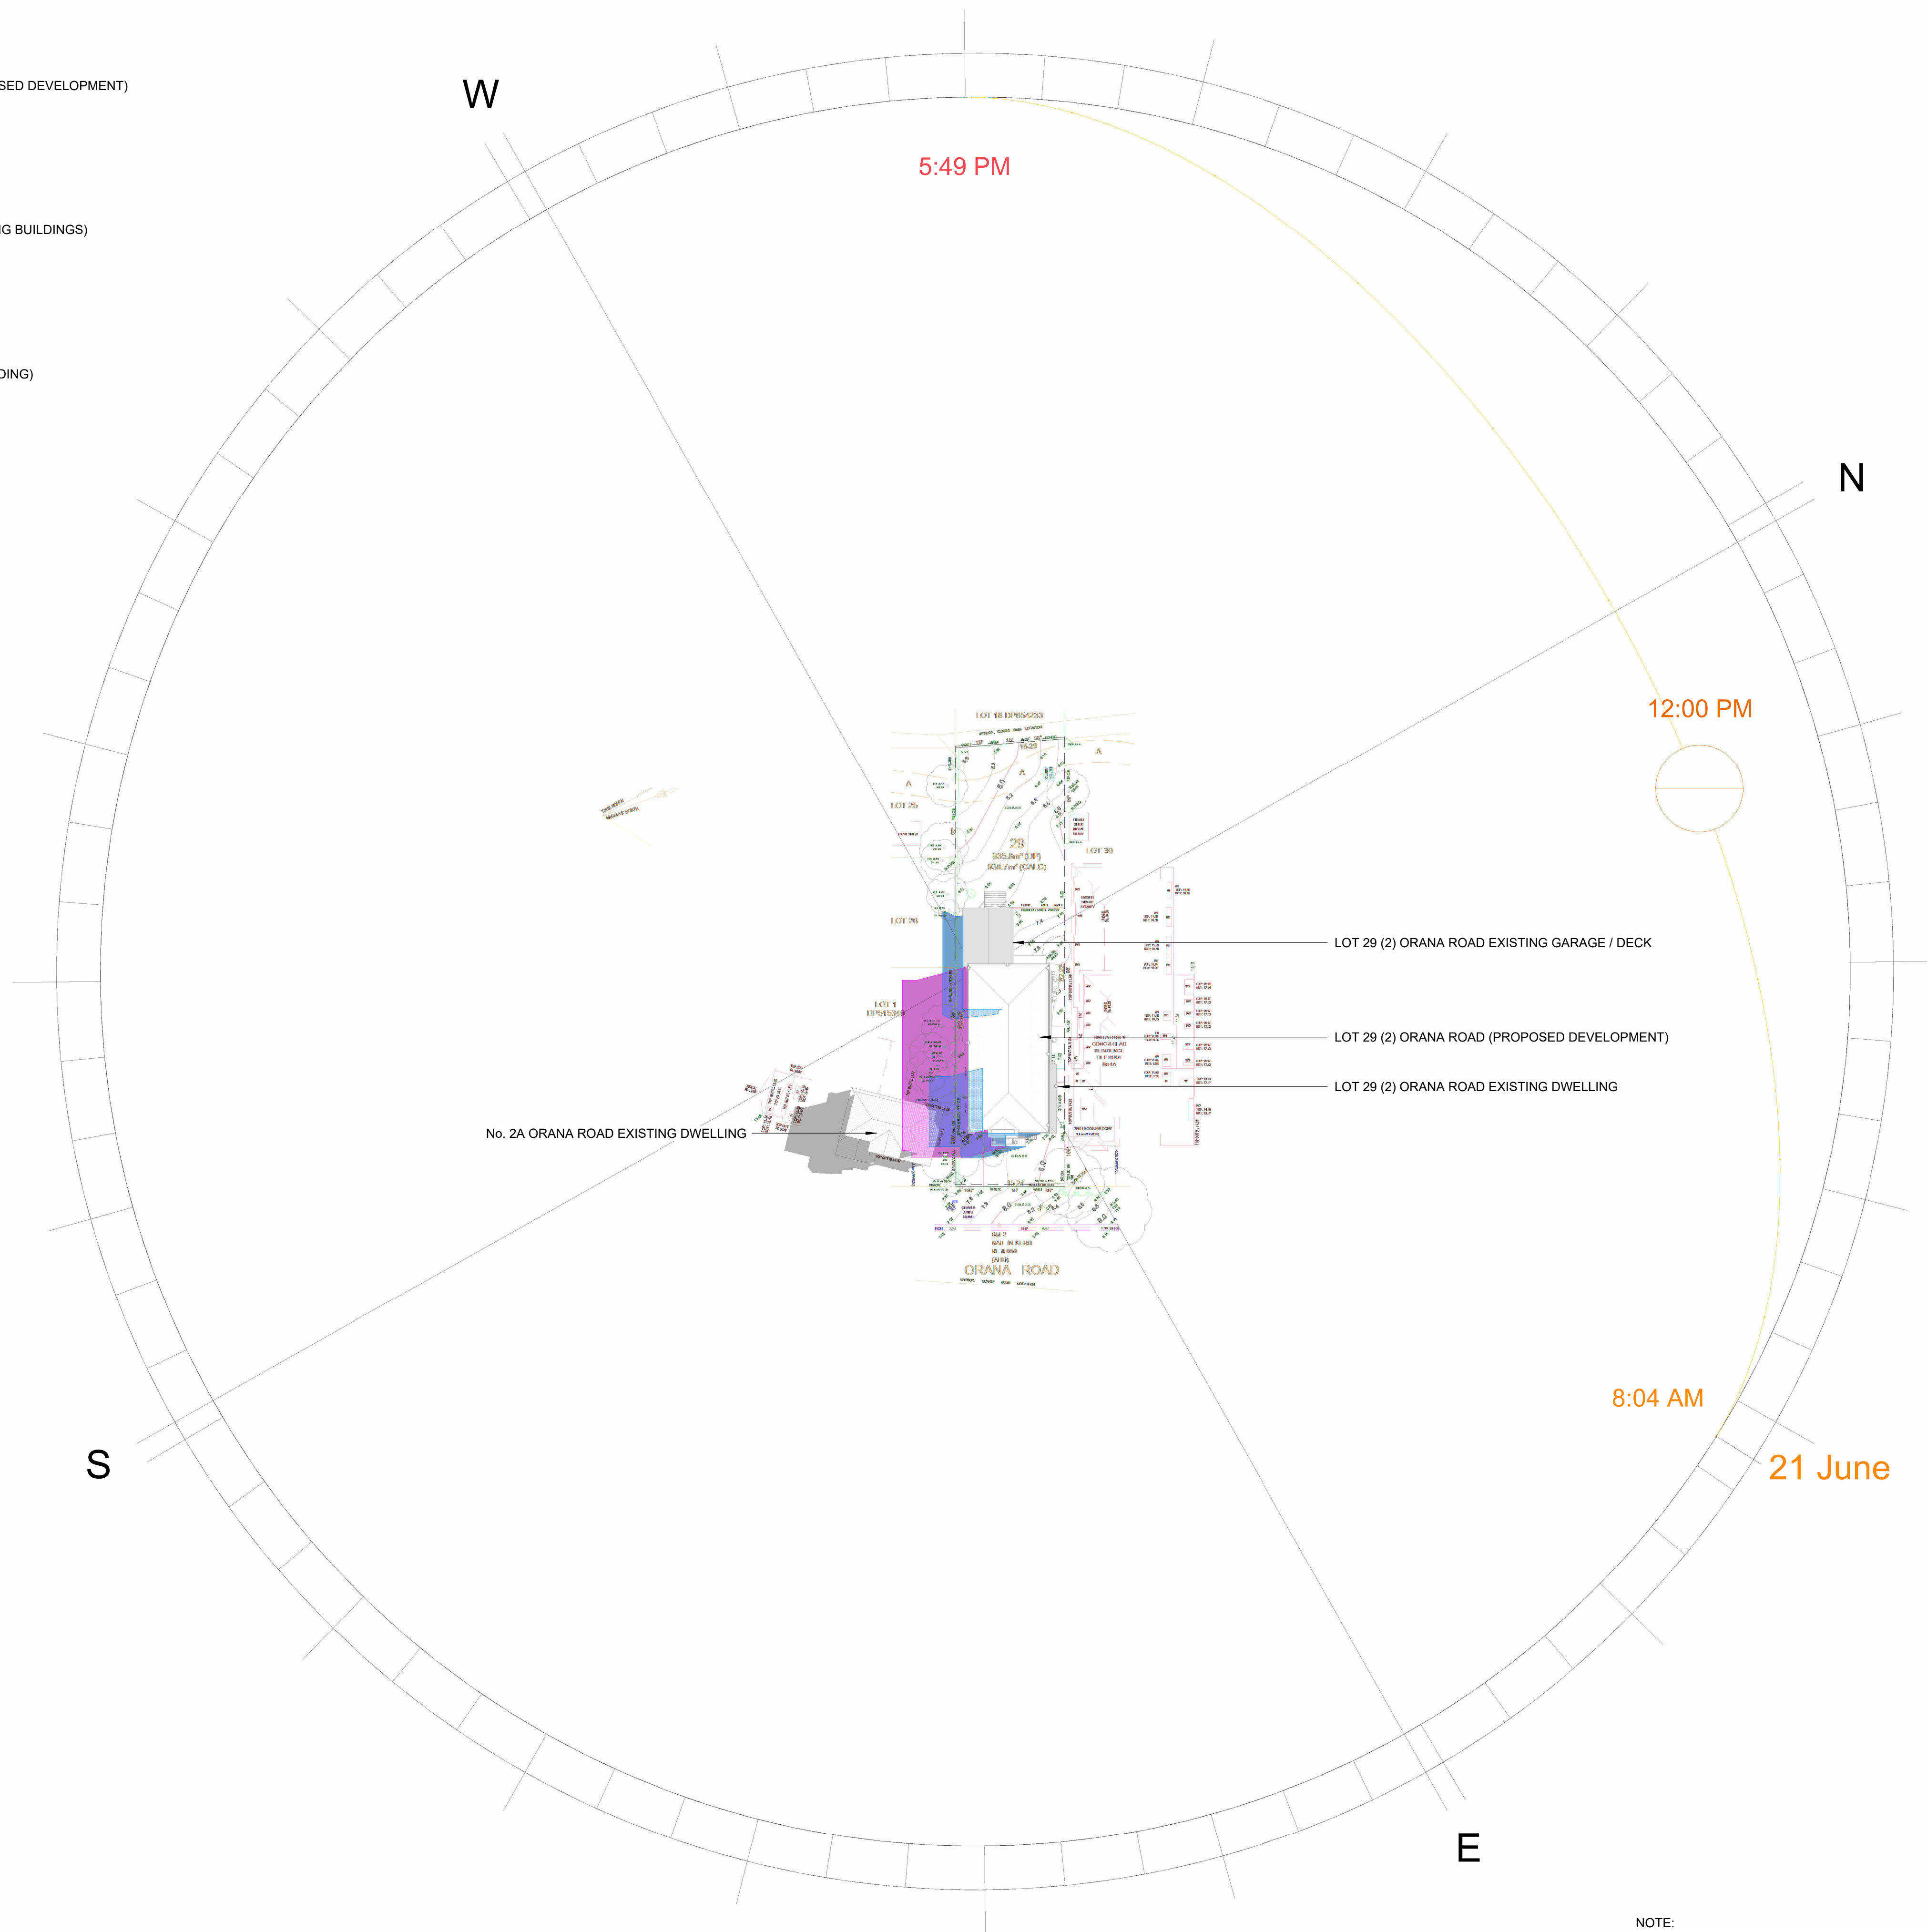

NOTE:
1. EXISTING RESIDENCE No. 4A NOT SHOWN FOR CLARITY.
2. NO SHADOW IMPACT TO No. 4A FROM PROPOSED DWELLING No. 2.

12pm 21ST JUNE SUN SHADOW DIAGRAM
scale 1:500

RESIDENTIAL ENGINEERING
Structural Engineers • Surveying • Geotechnical

NSW

Level 2, 73/75 Duneane Street, WENTWORTHVILLE, NSW 2145
Unit 8, 12 Jindalee Road, PORT MACQUARIE, NSW 2444

✆ +61 2 9850 5494 ✉ admin@reseng.com.au
www.residentialengineering.com.au

RESIDENTIAL ENGINEERING PTY LTD (ACN 616 898 407) ABN 12 616 898 407 (TRADED AS RESIDENTIAL ENGINEERING)

Approved By:



GERVASE PURICH
EIEAust C.P.Eng. NER RPB RPFO

Job No.	MT0397
Date	05.02.2024
Drawn by	RI
Checked by	JPT


SD4

B

Scale	As indicated
-------	--------------

COPYRIGHT:
THIS DRAWING REMAINS THE PROPERTY OF RESIDENTIAL
ENGINEERING AND MAY NOT BE ALTERED IN ANY WAY
WITHOUT RESIDENTIAL ENGINEERING WRITTEN CONSENT

11/07/2024 2:28:25 PM

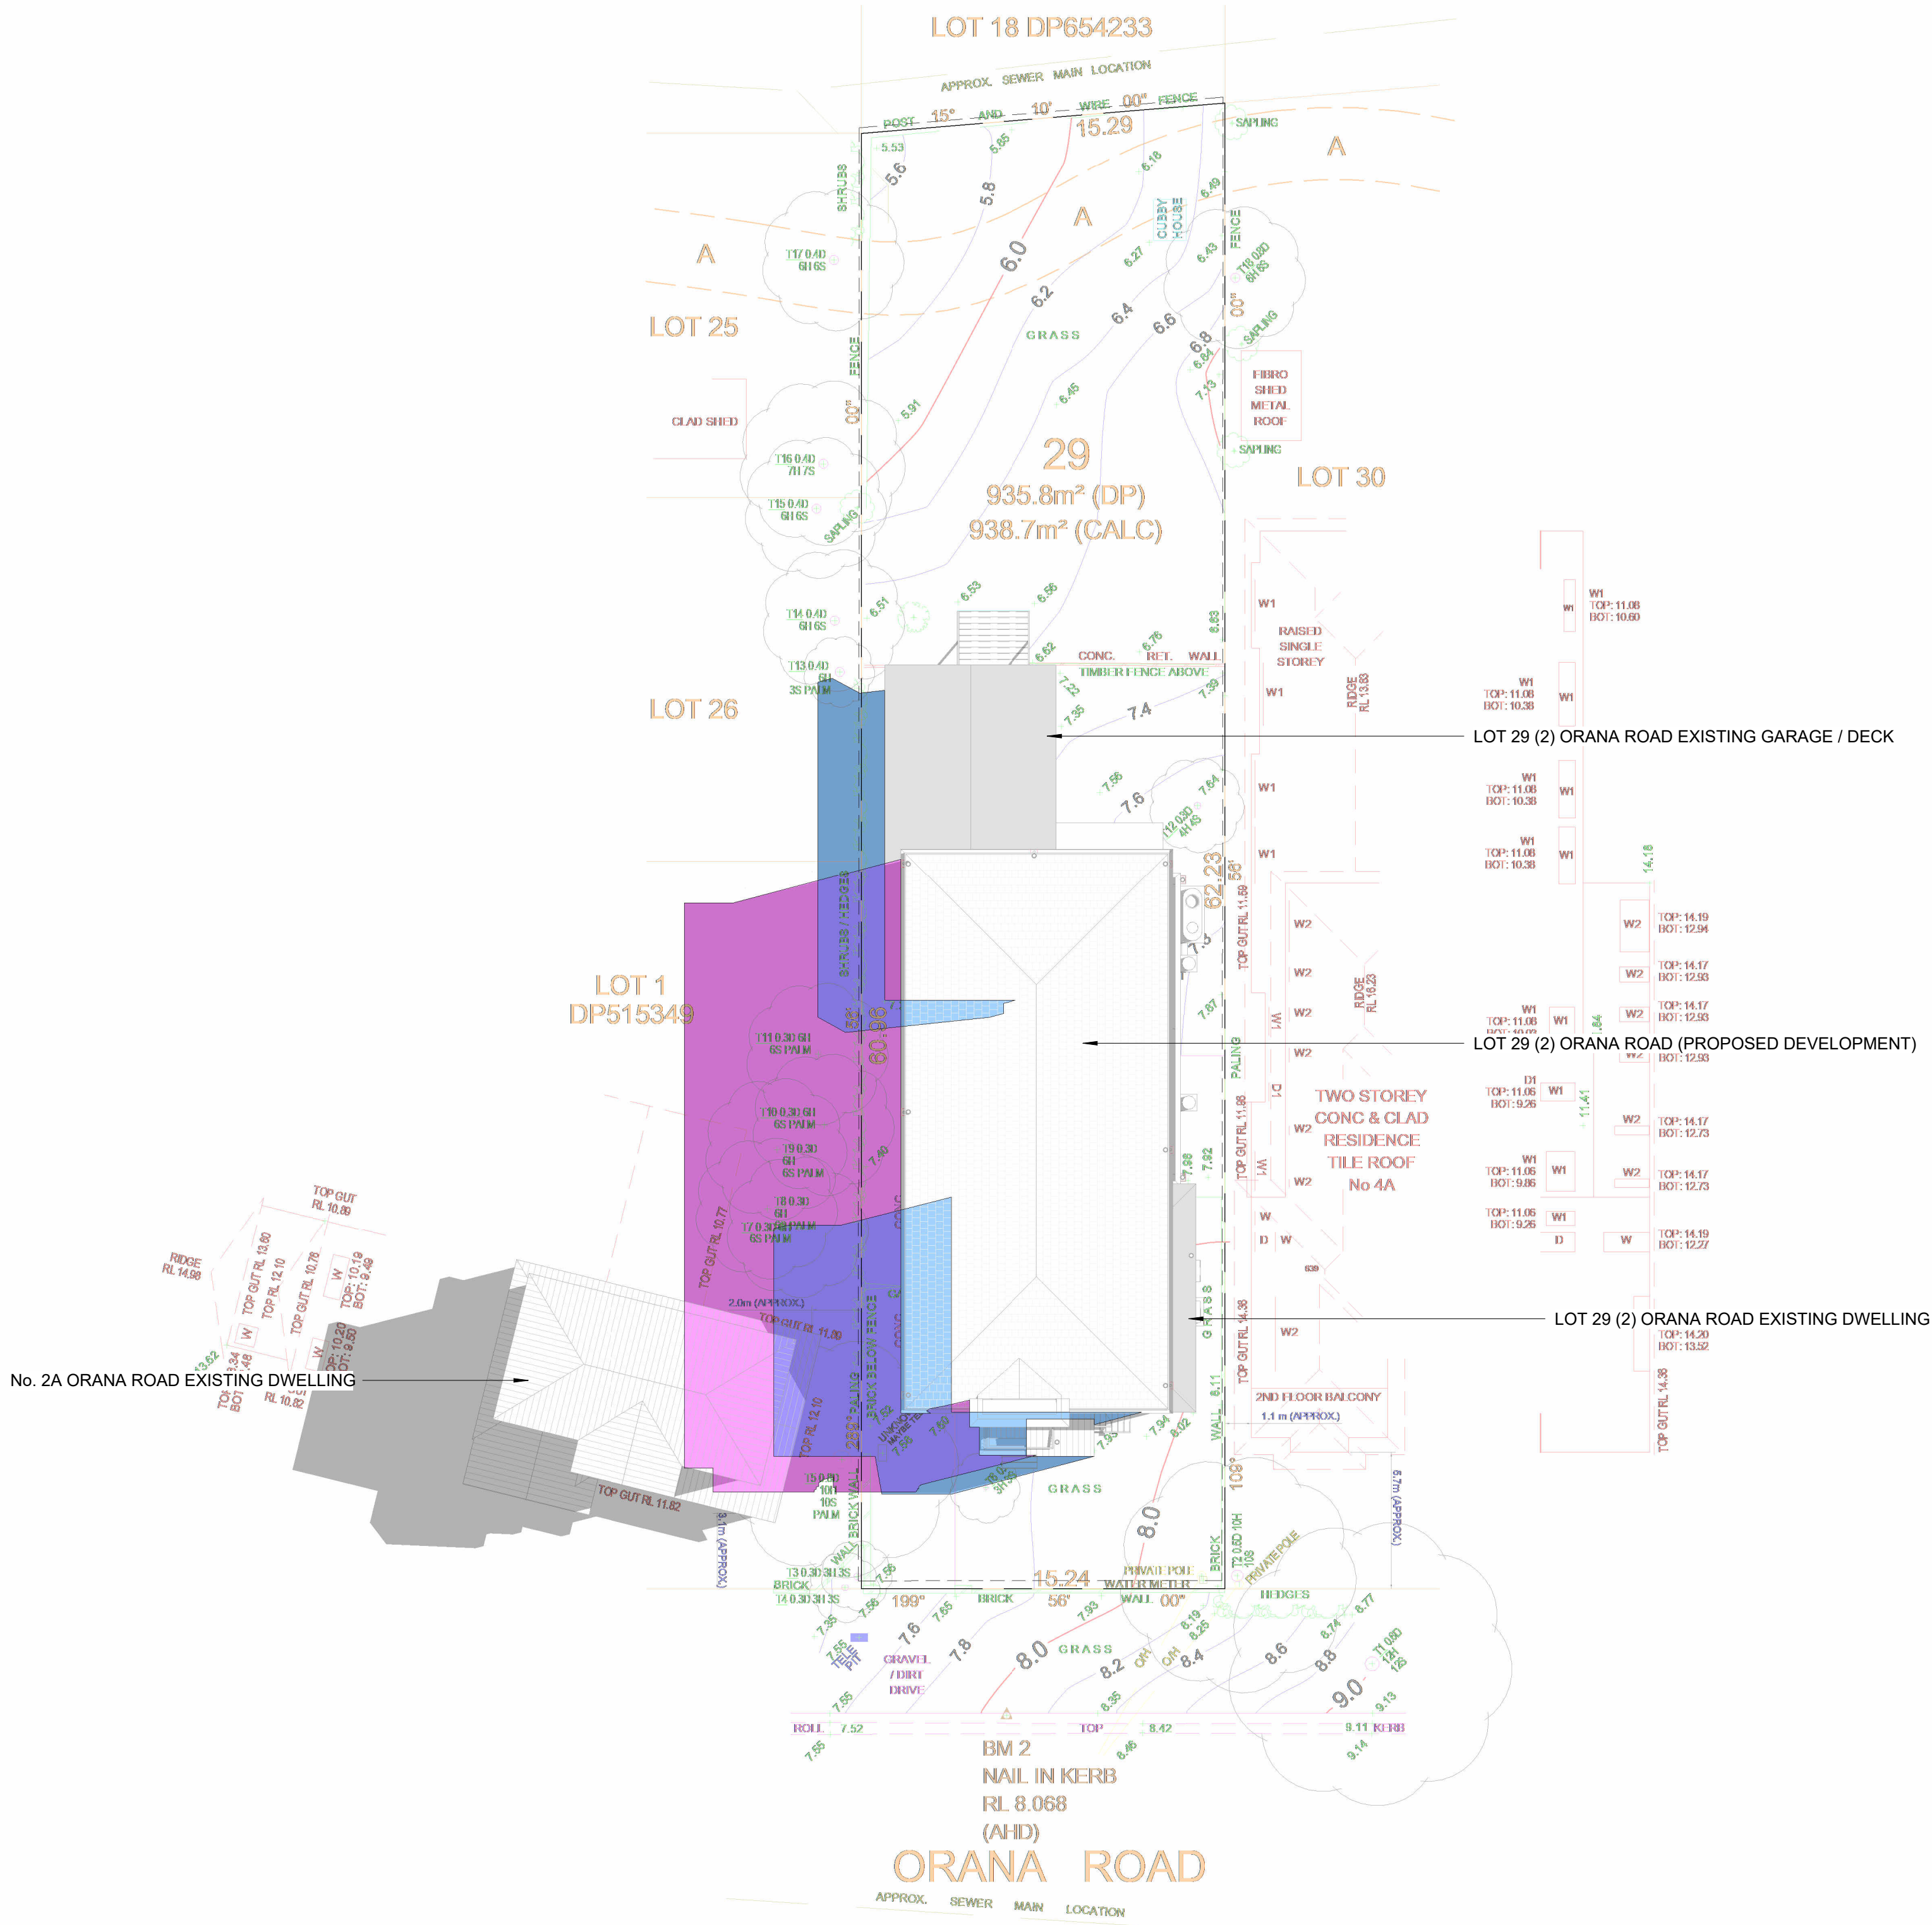

SUN SHADOW LEGEND




EXTENT OF SUN SHADOW FROM
LOT 29 (2) ORANA ROAD (PROPOSED DEVELOPMENT)



EXTENT OF SUN SHADOW FROM
LOT 29 (2) ORANA ROAD (EXISTING BUILDINGS)



EXTENT OF SUN SHADOW FROM
2A ORANA ROAD (EXISTING BUILDING)

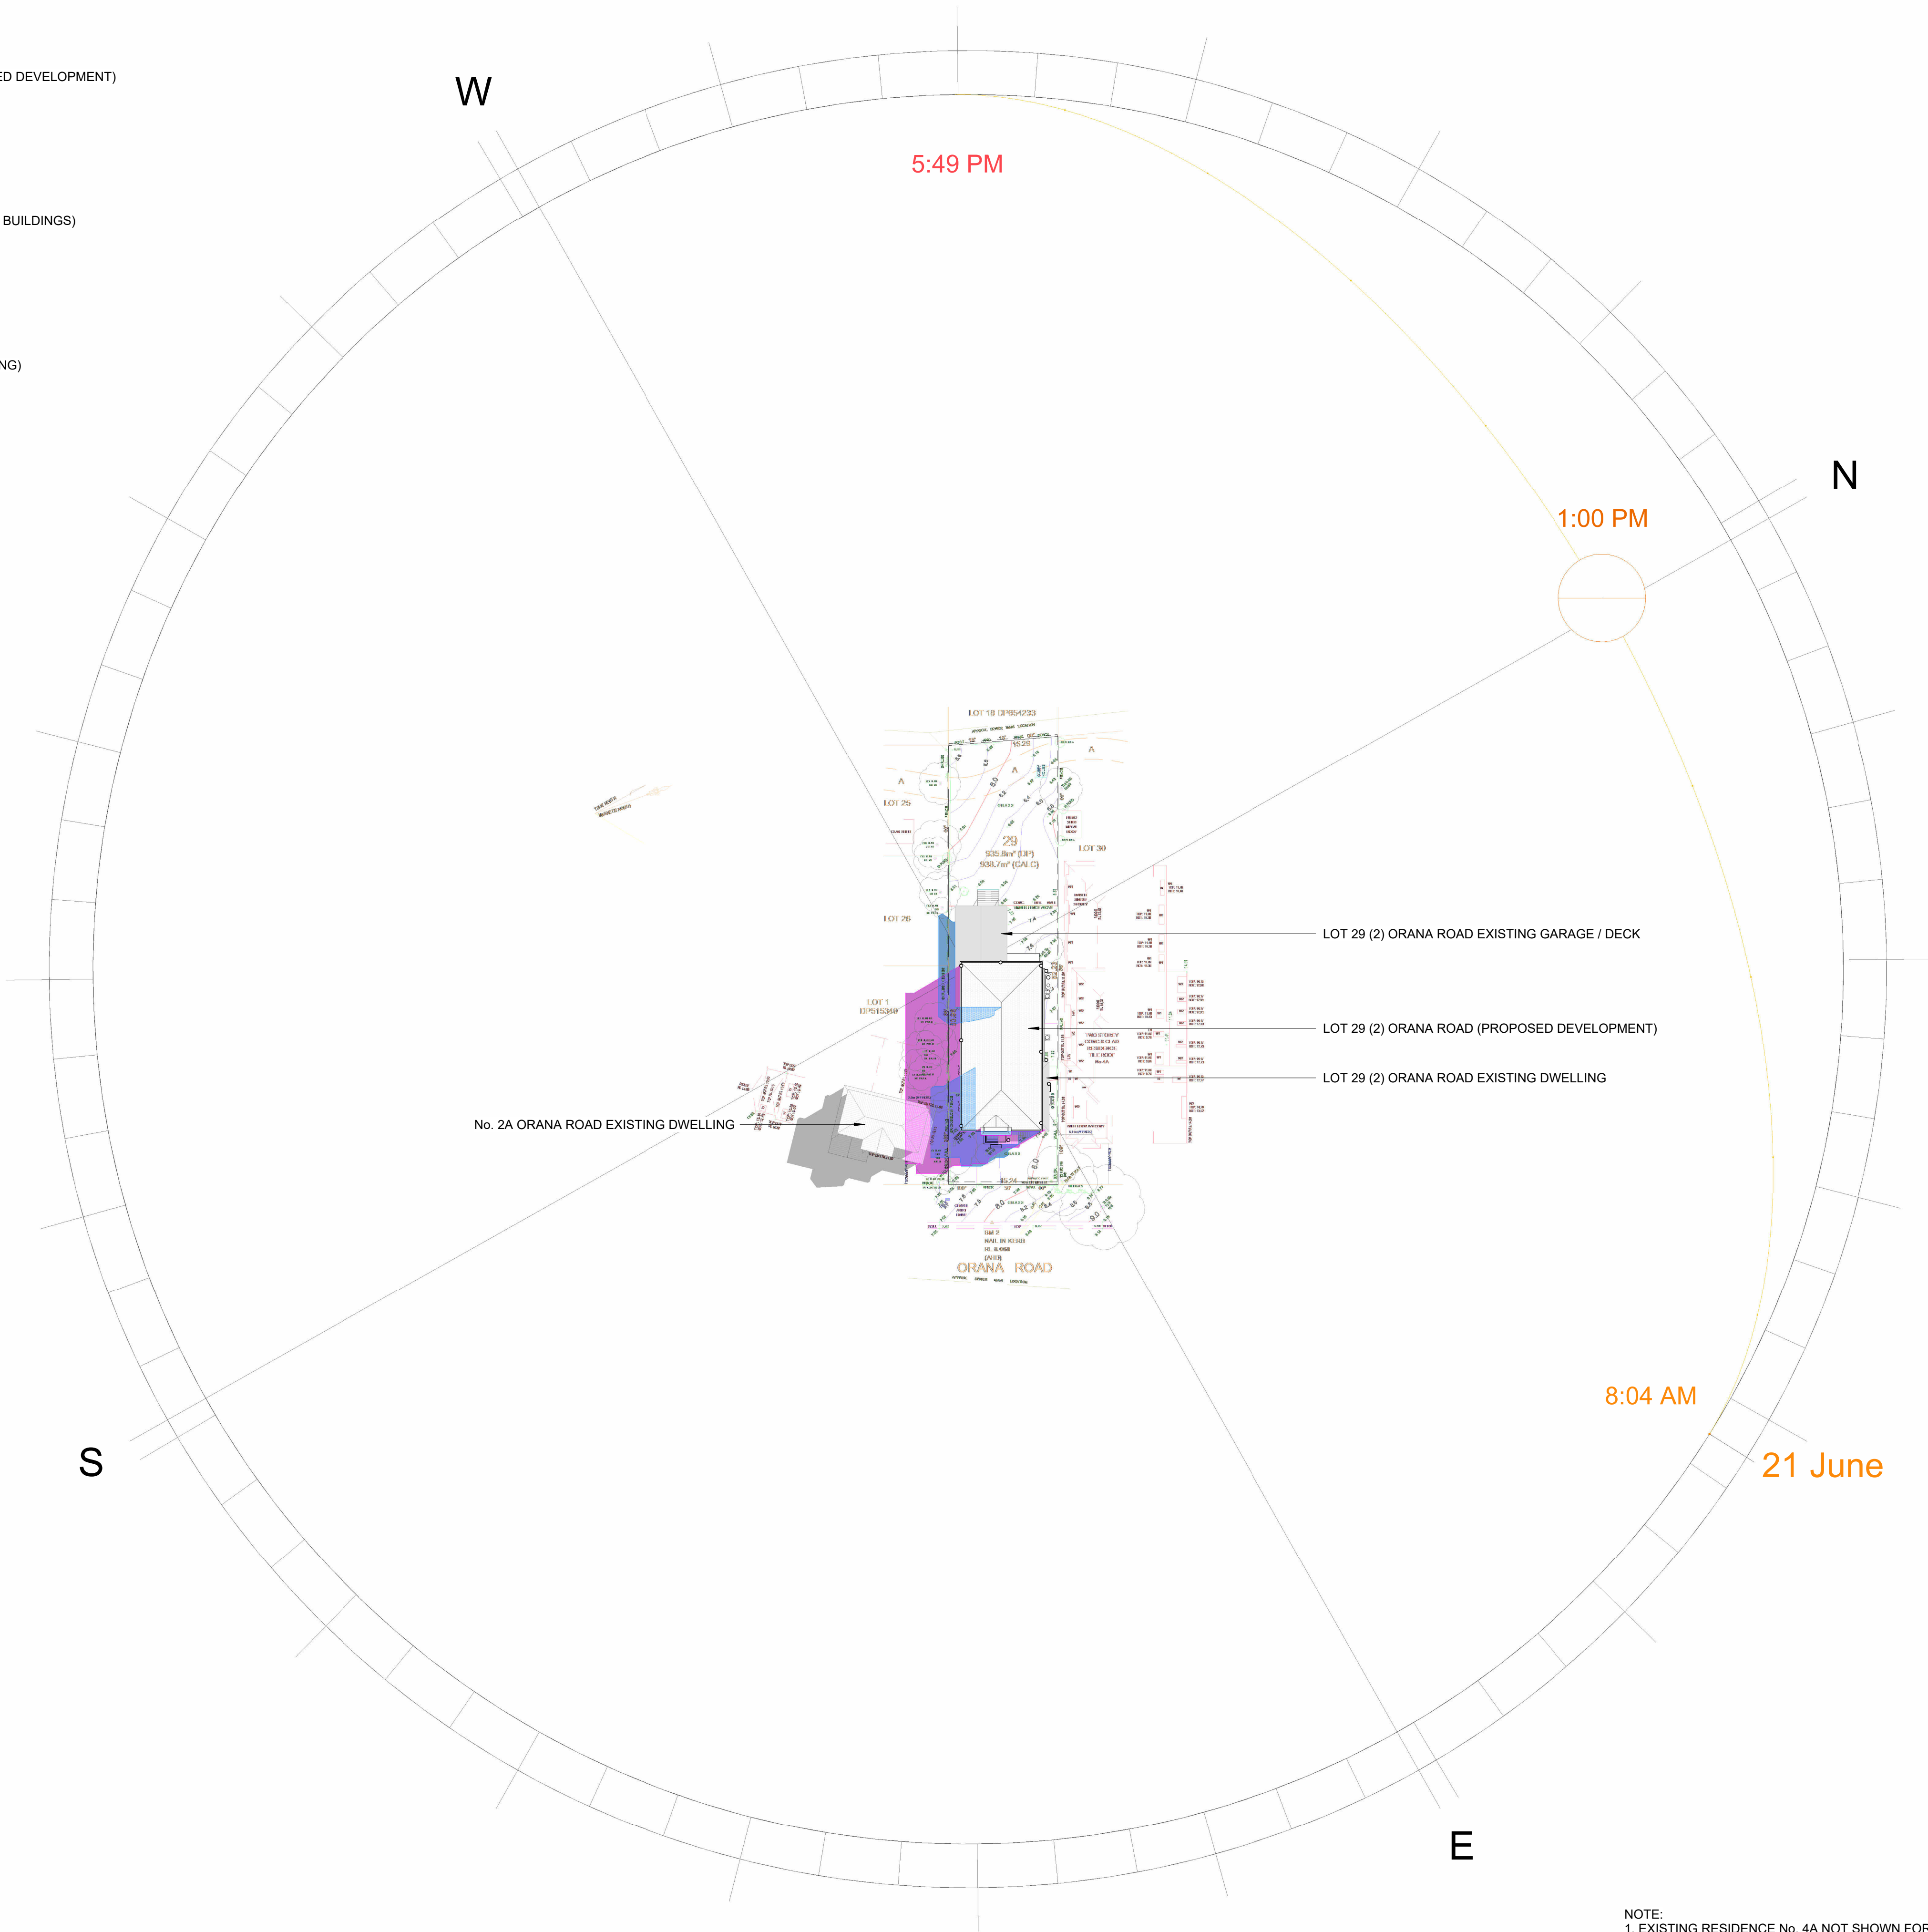

Settings

Location : 2 Orana Rd, Mona Vale, New ...

Date : 21/06/2024

Time : 1:00 PM

No. 2A ORANA ROAD EXISTING DWELLING

LOT 29 (2) ORANA ROAD EXISTING GARAGE / DECK

LOT 29 (2) ORANA ROAD (PROPOSED DEVELOPMENT)

LOT 29 (2) ORANA ROAD EXISTING DWELLING

8:04 AM

21 June

NOTE:
1. EXISTING RESIDENCE No. 4A NOT SHOWN FOR CLARITY.
2. NO SHADOW IMPACT TO No. 4A FROM PROPOSED DWELLING No. 2.

RESIDENTIAL ENGINEERING
NEW
Unit 2, 20/21 Dundas Street, WENTWORTHVILLE, NSW 2145
Unit 8, 12 Dundas Road, PO Box MACQUARIE, NSW 2444
Tel: 2 9591 5694
www.residentialengineering.com.au

Approved By:

GERVASE PURICH
FIEAust, C.P.Eng., NER, BPB, RPEQ


Job No.	MT0397
Date	05.02.2024
Drawn by	Author
Checked by	Checker

SD5

B

Scale As indicated


1pm 21ST JUNE SUN SHADOW DIAGRAM
scale 1:500

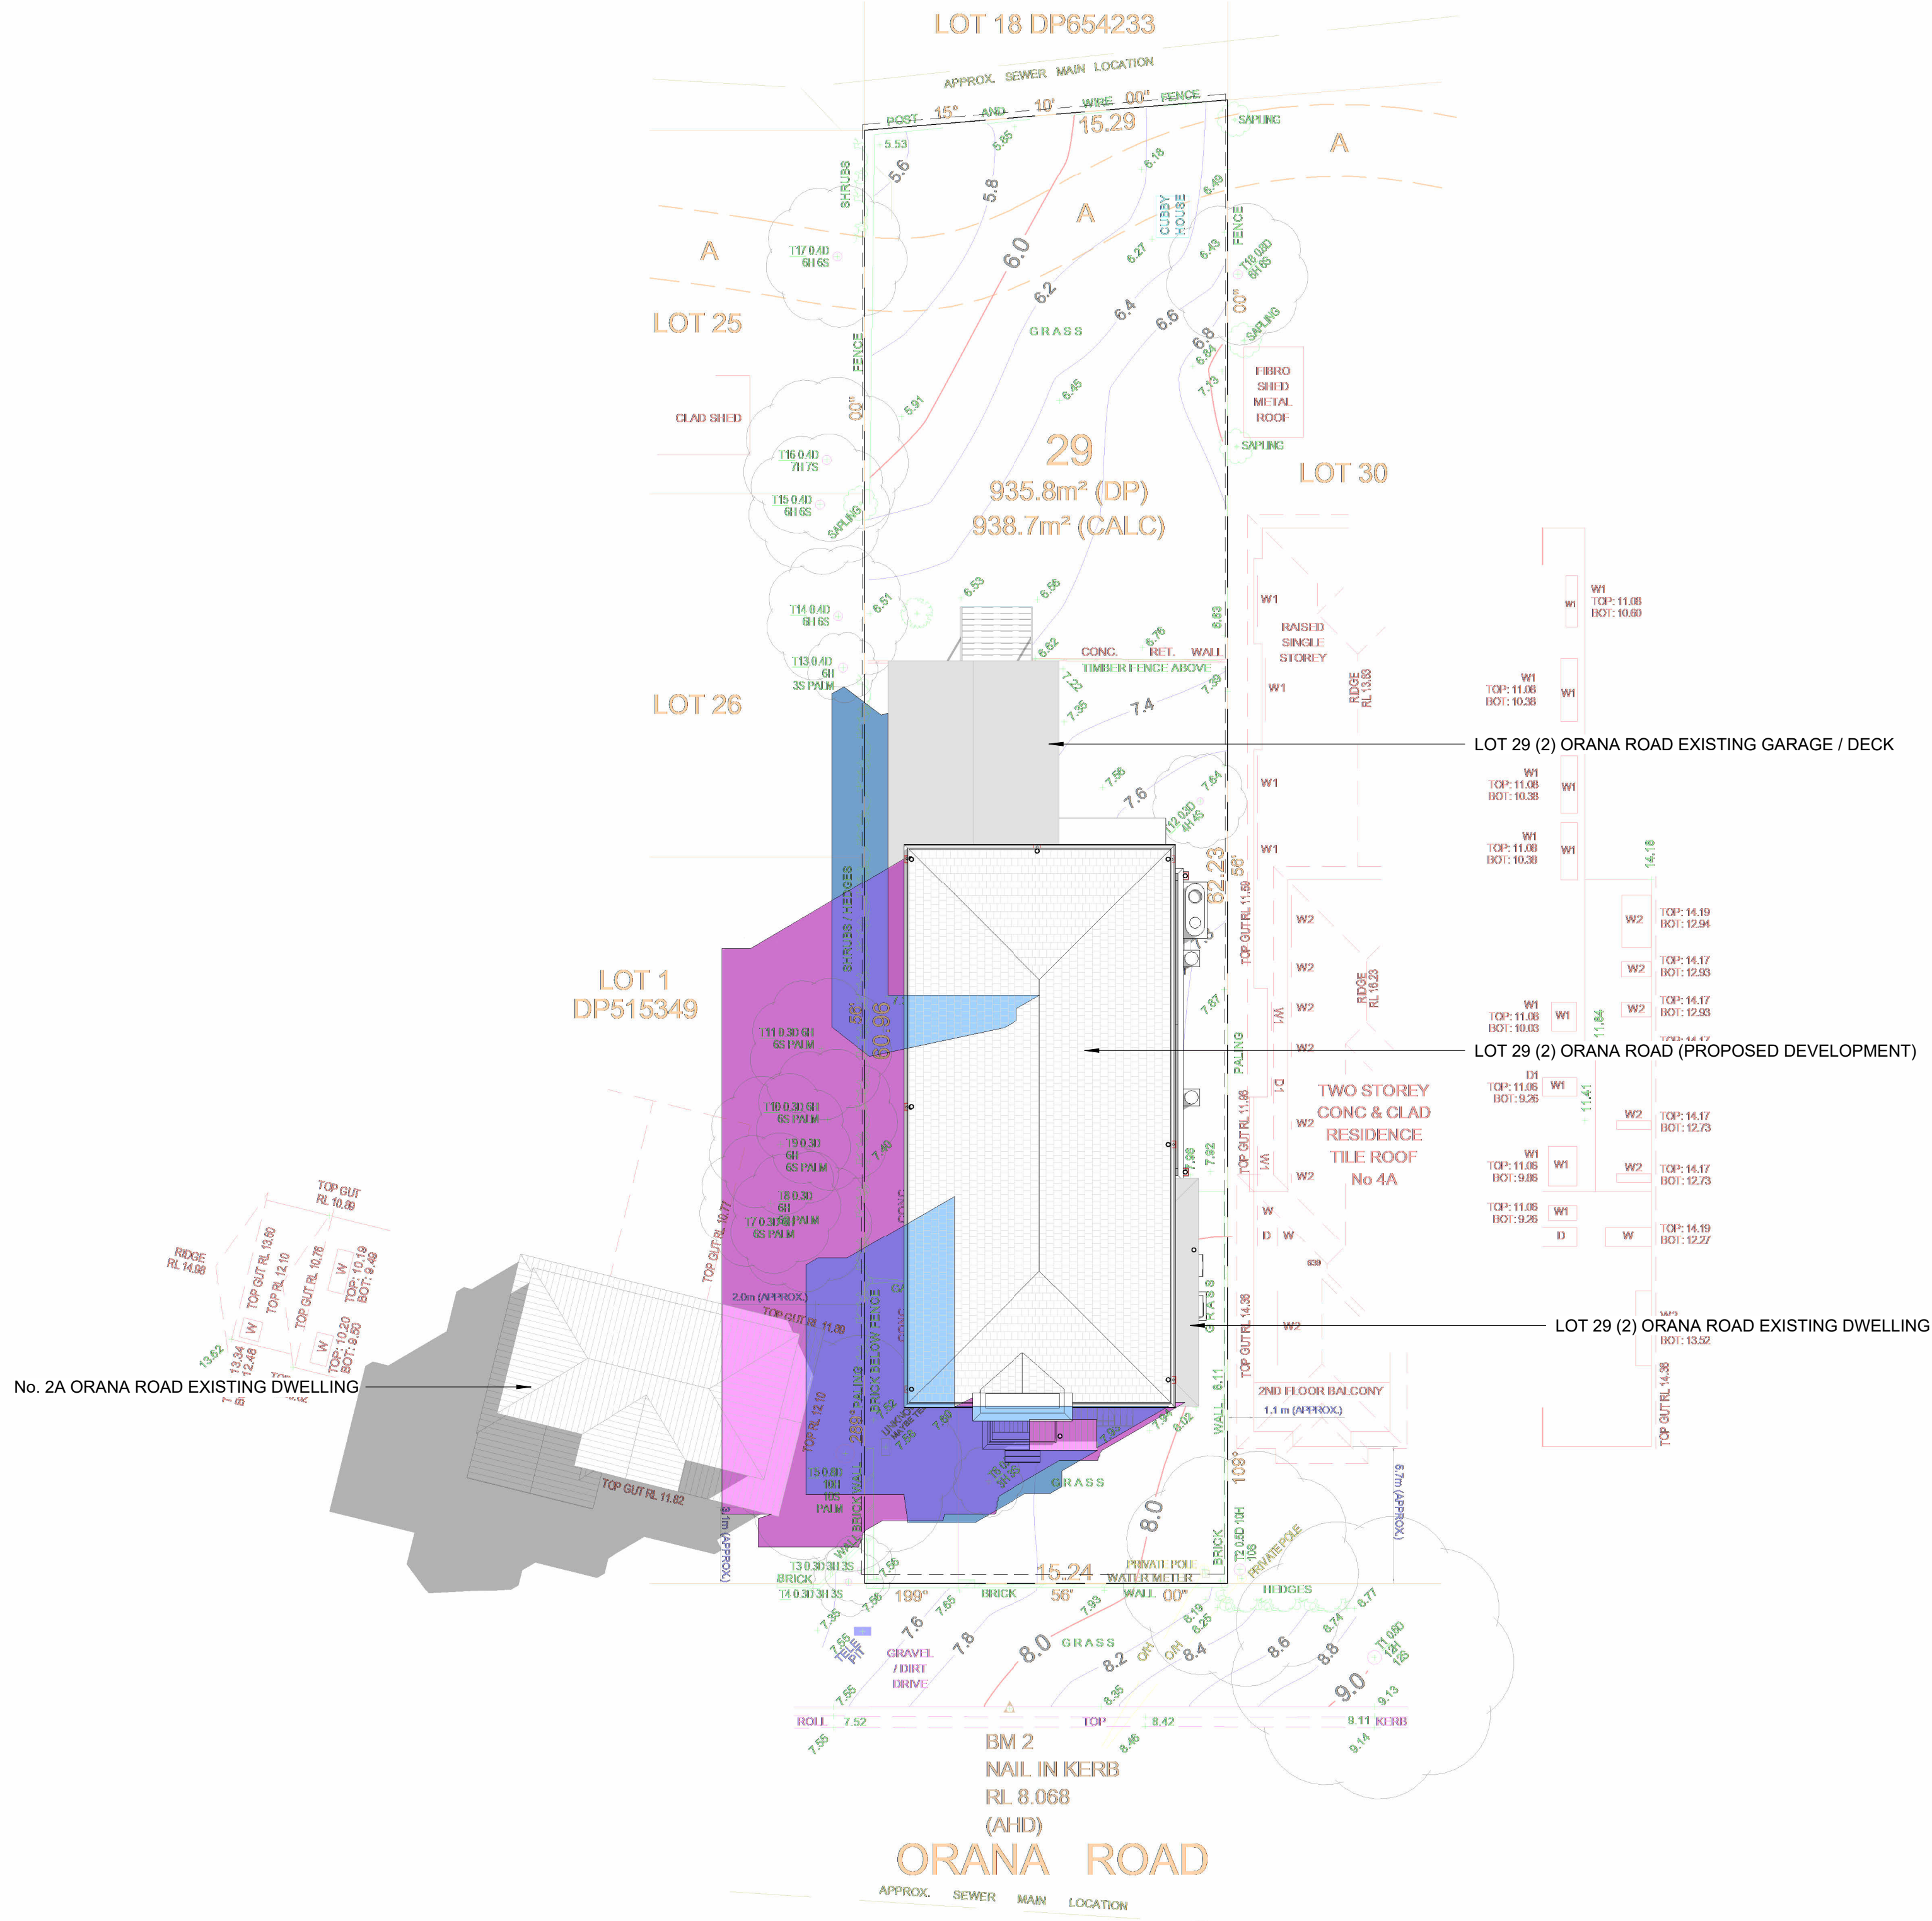


SUN SHADOW LEGEND




EXTENT OF SUN SHADOW FROM
LOT 29 (2) ORANA ROAD (PROPOSED DEVELOPMENT)

 

EXTENT OF SUN SHADOW FROM
LOT 29 (2) ORANA ROAD (EXISTING BUILDINGS)

 

EXTENT OF SUN SHADOW FROM
2A ORANA ROAD (EXISTING BUILDING)

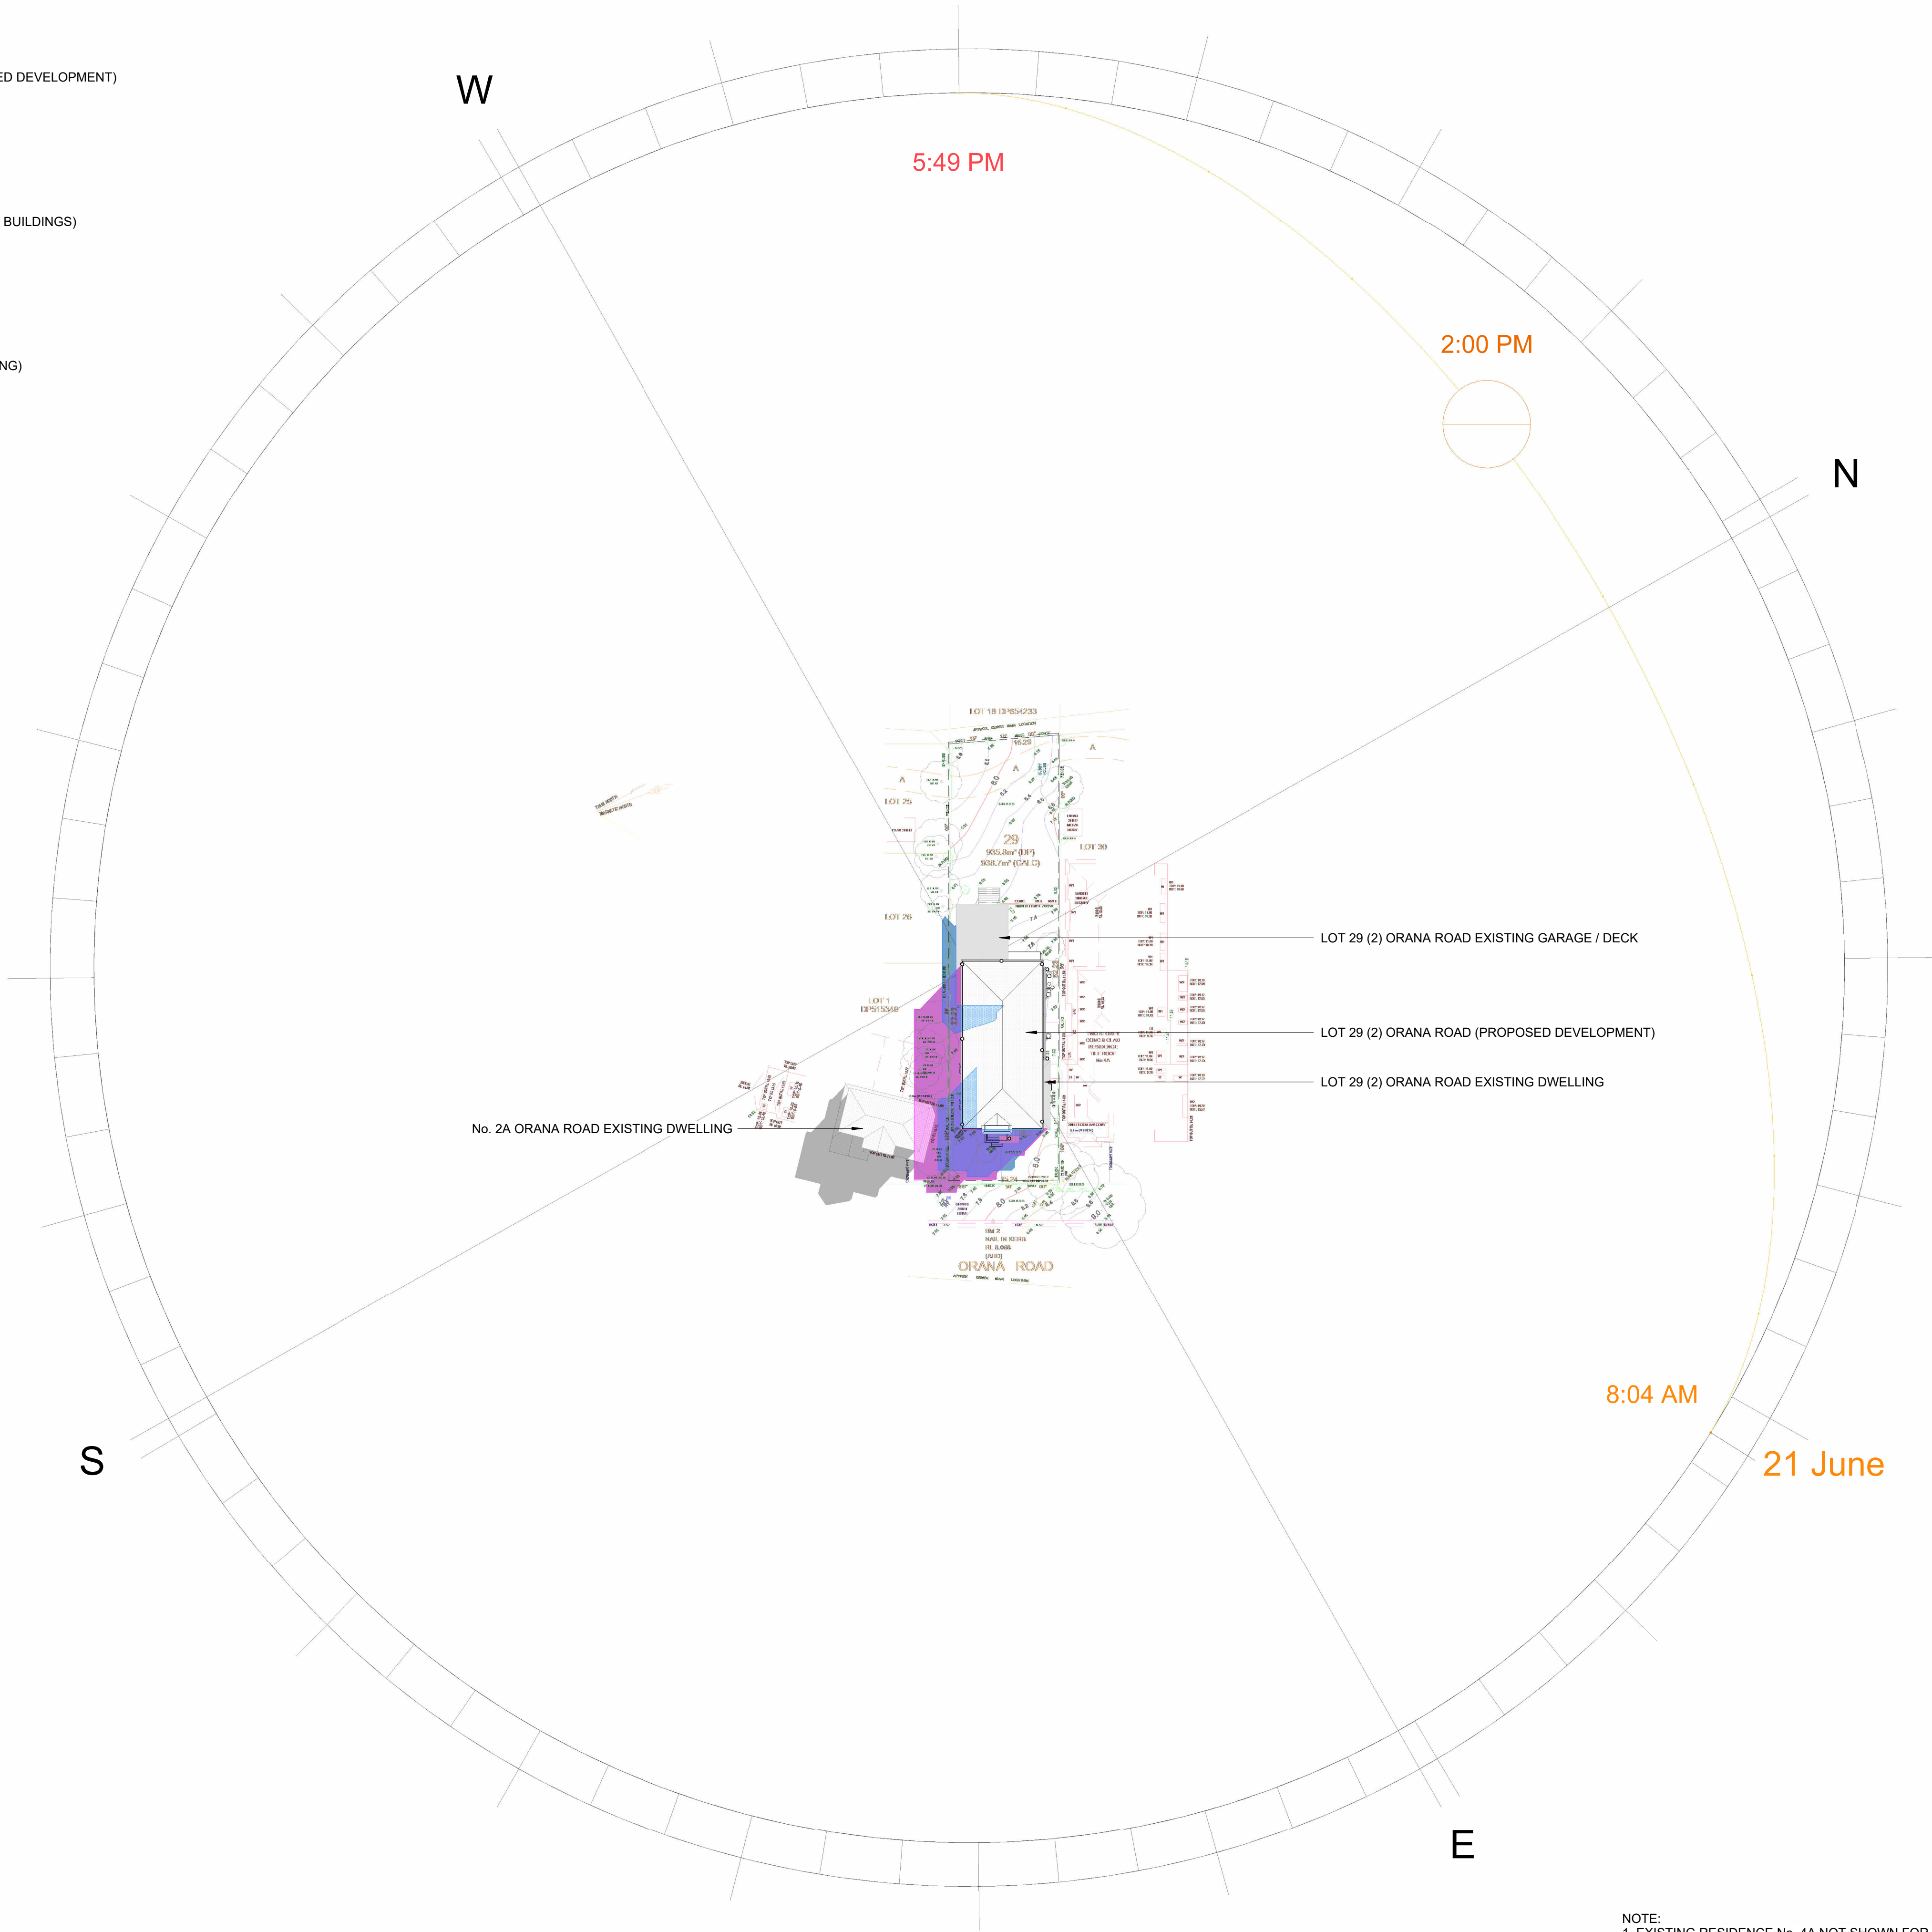

Settings

Location : 2 Orana Rd, Mona Vale, New ...

Date : 21/06/2024

Time : 2:00 PM

NOTE:
1. EXISTING RESIDENCE No. 4A NOT SHOWN FOR CLARITY.
2. NO SHADOW IMPACT TO No. 4A FROM PROPOSED DWELLING No. 2.



NEW
Unit 2, 20/21 Dundas Street, WENTWORTHVILLE, NSW 2145
Unit 8, 12 Dundas Street, PO Box MACQUARIE, NSW 2444
Tel: 02 9551 5614
www.residentialengineering.com.au

Approved By:

GERVASE PURICH
FIEAust, C.P.Eng., NER, BPB, RPEQ

Job No. MT0397

Date 05.02.2024

Drawn by Author

Checked by Checker

SD6

B

Scale


As indicated

2pm 21ST JUNE SUN SHADOW DIAGRAM

scale 1:500

COPYRIGHT:
THIS DRAWING REMAINS THE PROPERTY OF RESIDENTIAL
ENGINEERING AND MAY NOT BE ALTERED IN ANY WAY
WITHOUT RESIDENTIAL ENGINEERING WRITTEN CONSENT.

11/07/2024 2:28:44 PM

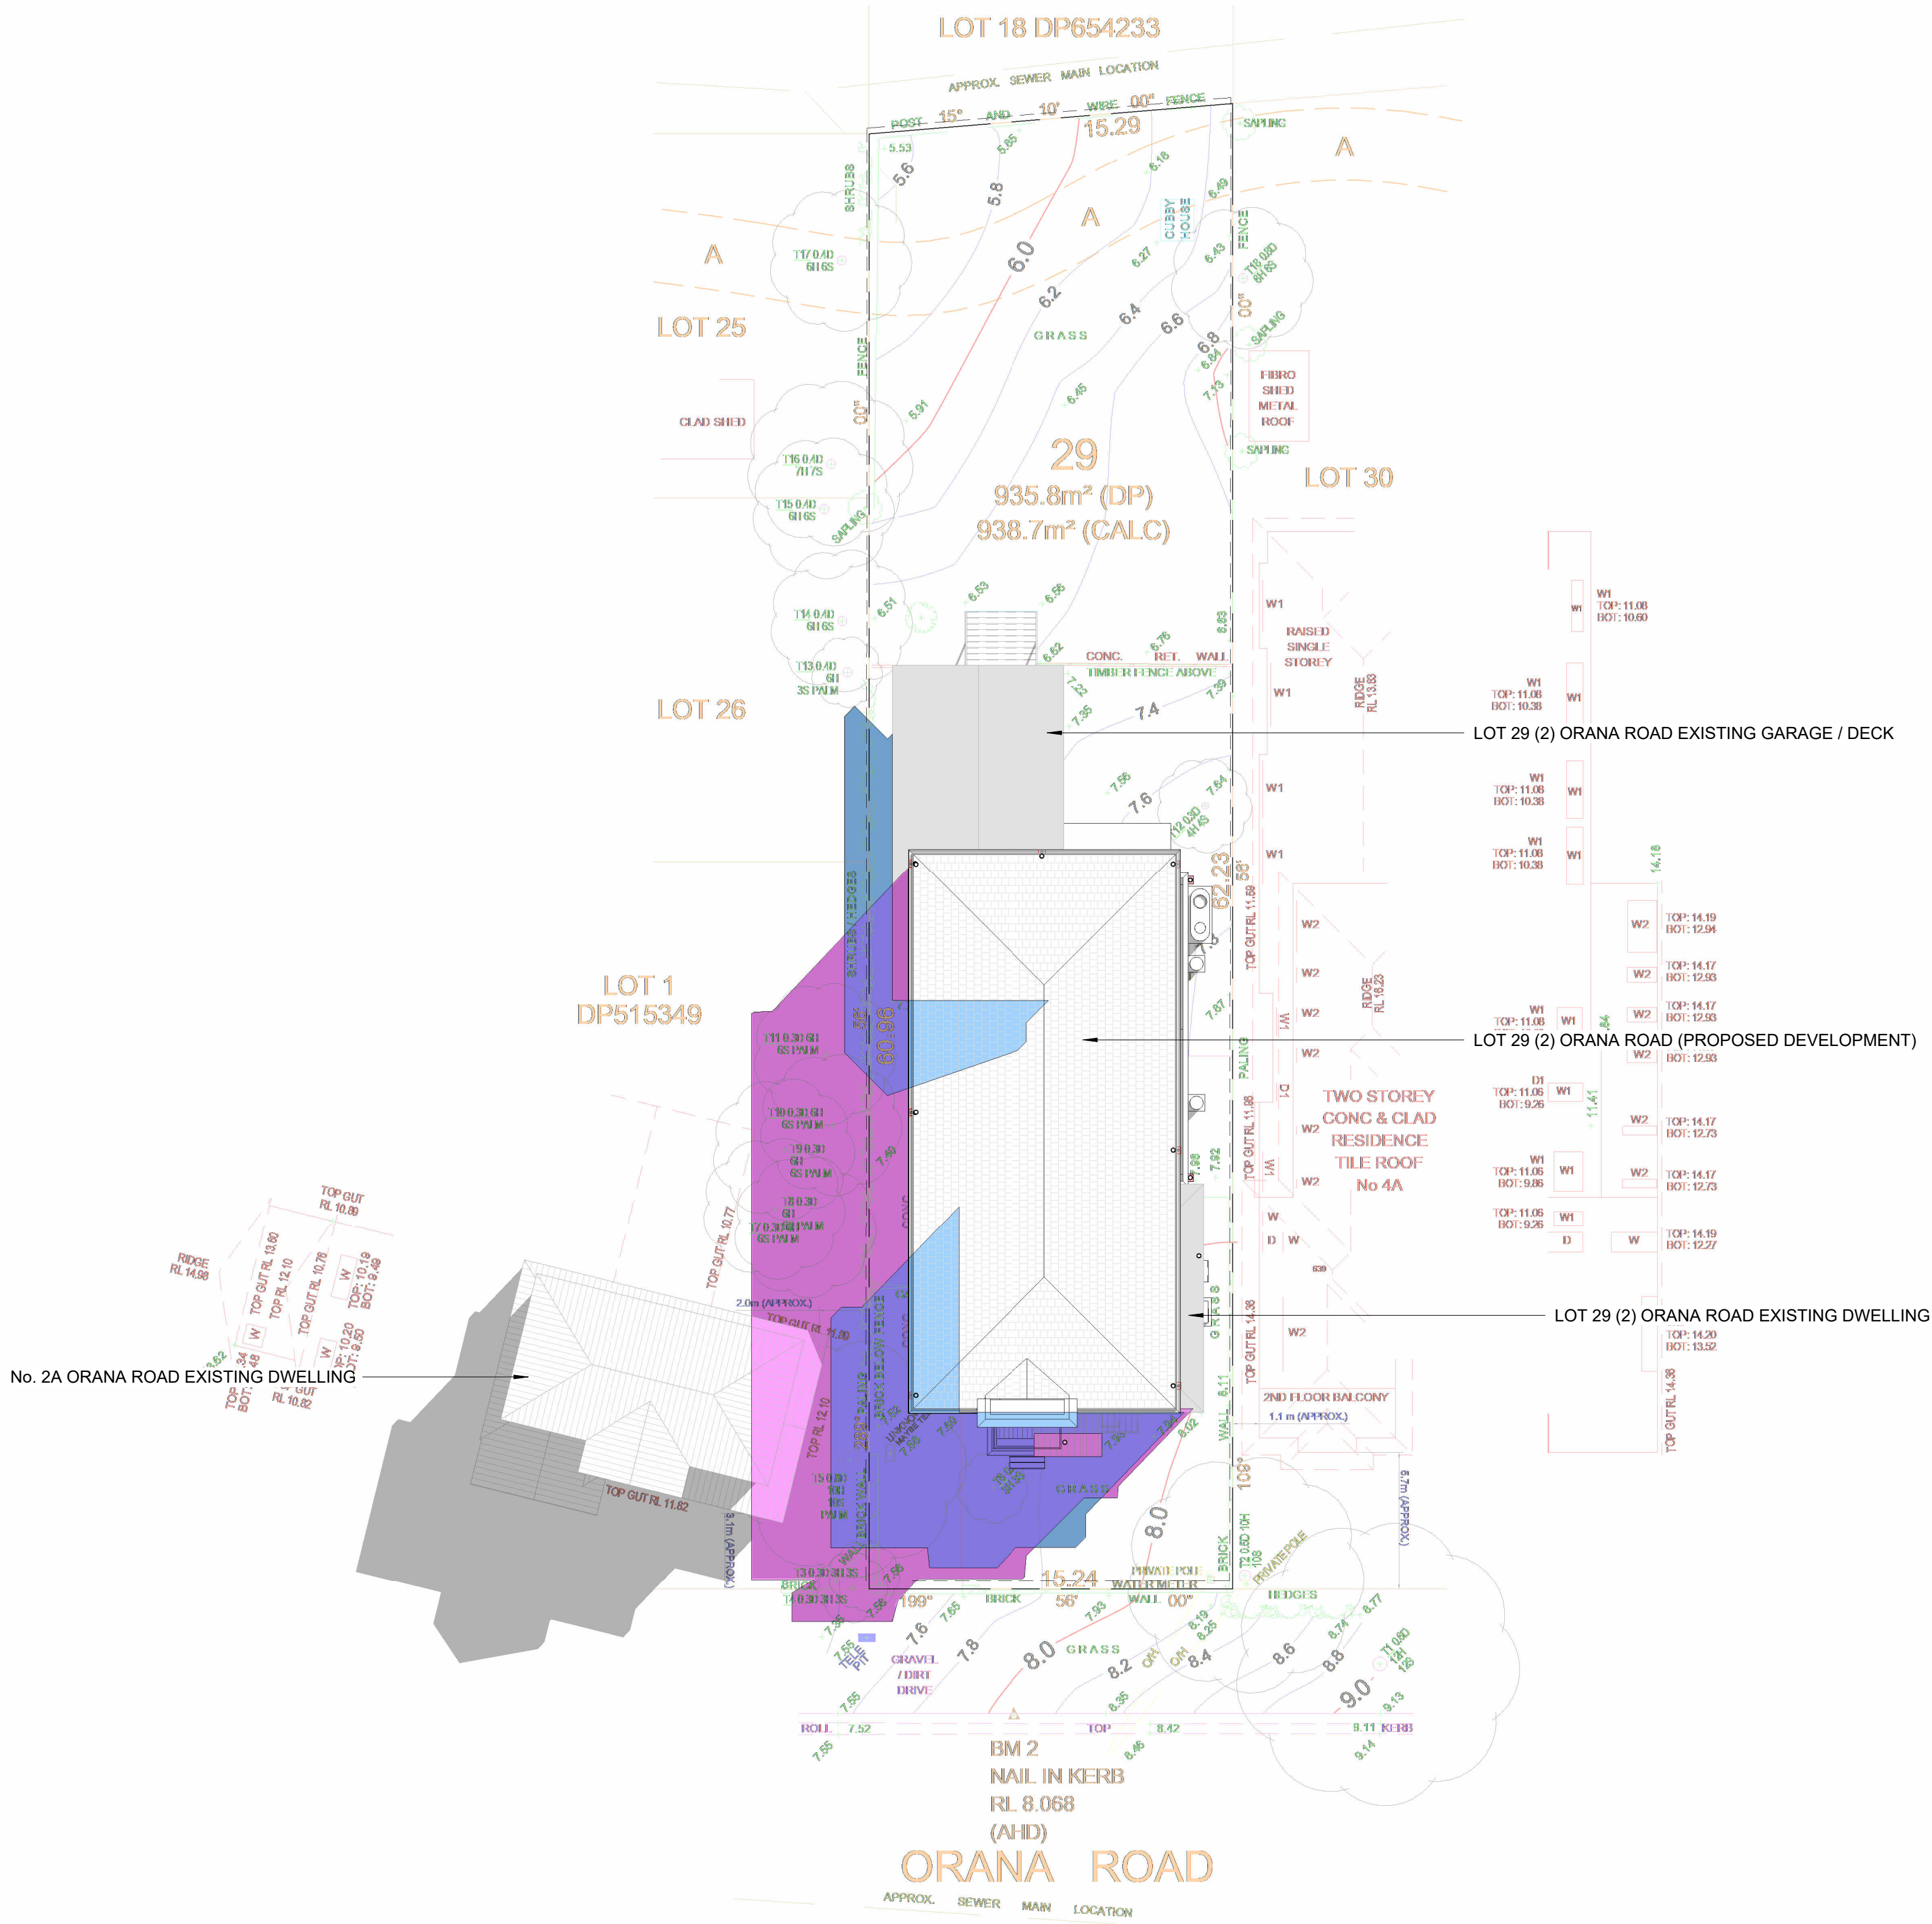

SUN SHADOW LEGEND



EXTENT OF SUN SHADOW FROM
LOT 29 (2) ORANA ROAD (PROPOSED DEVELOPMENT)



EXTENT OF SUN SHADOW FROM
LOT 29 (2) ORANA ROAD (EXISTING BUILDINGS)




EXTENT OF SUN SHADOW FROM
2A ORANA ROAD (EXISTING BUILDING)

Settings

Location : 2 Orana Rd, Mona Vale, New ...

Date : 21/06/2024

Time : 3:00 PM

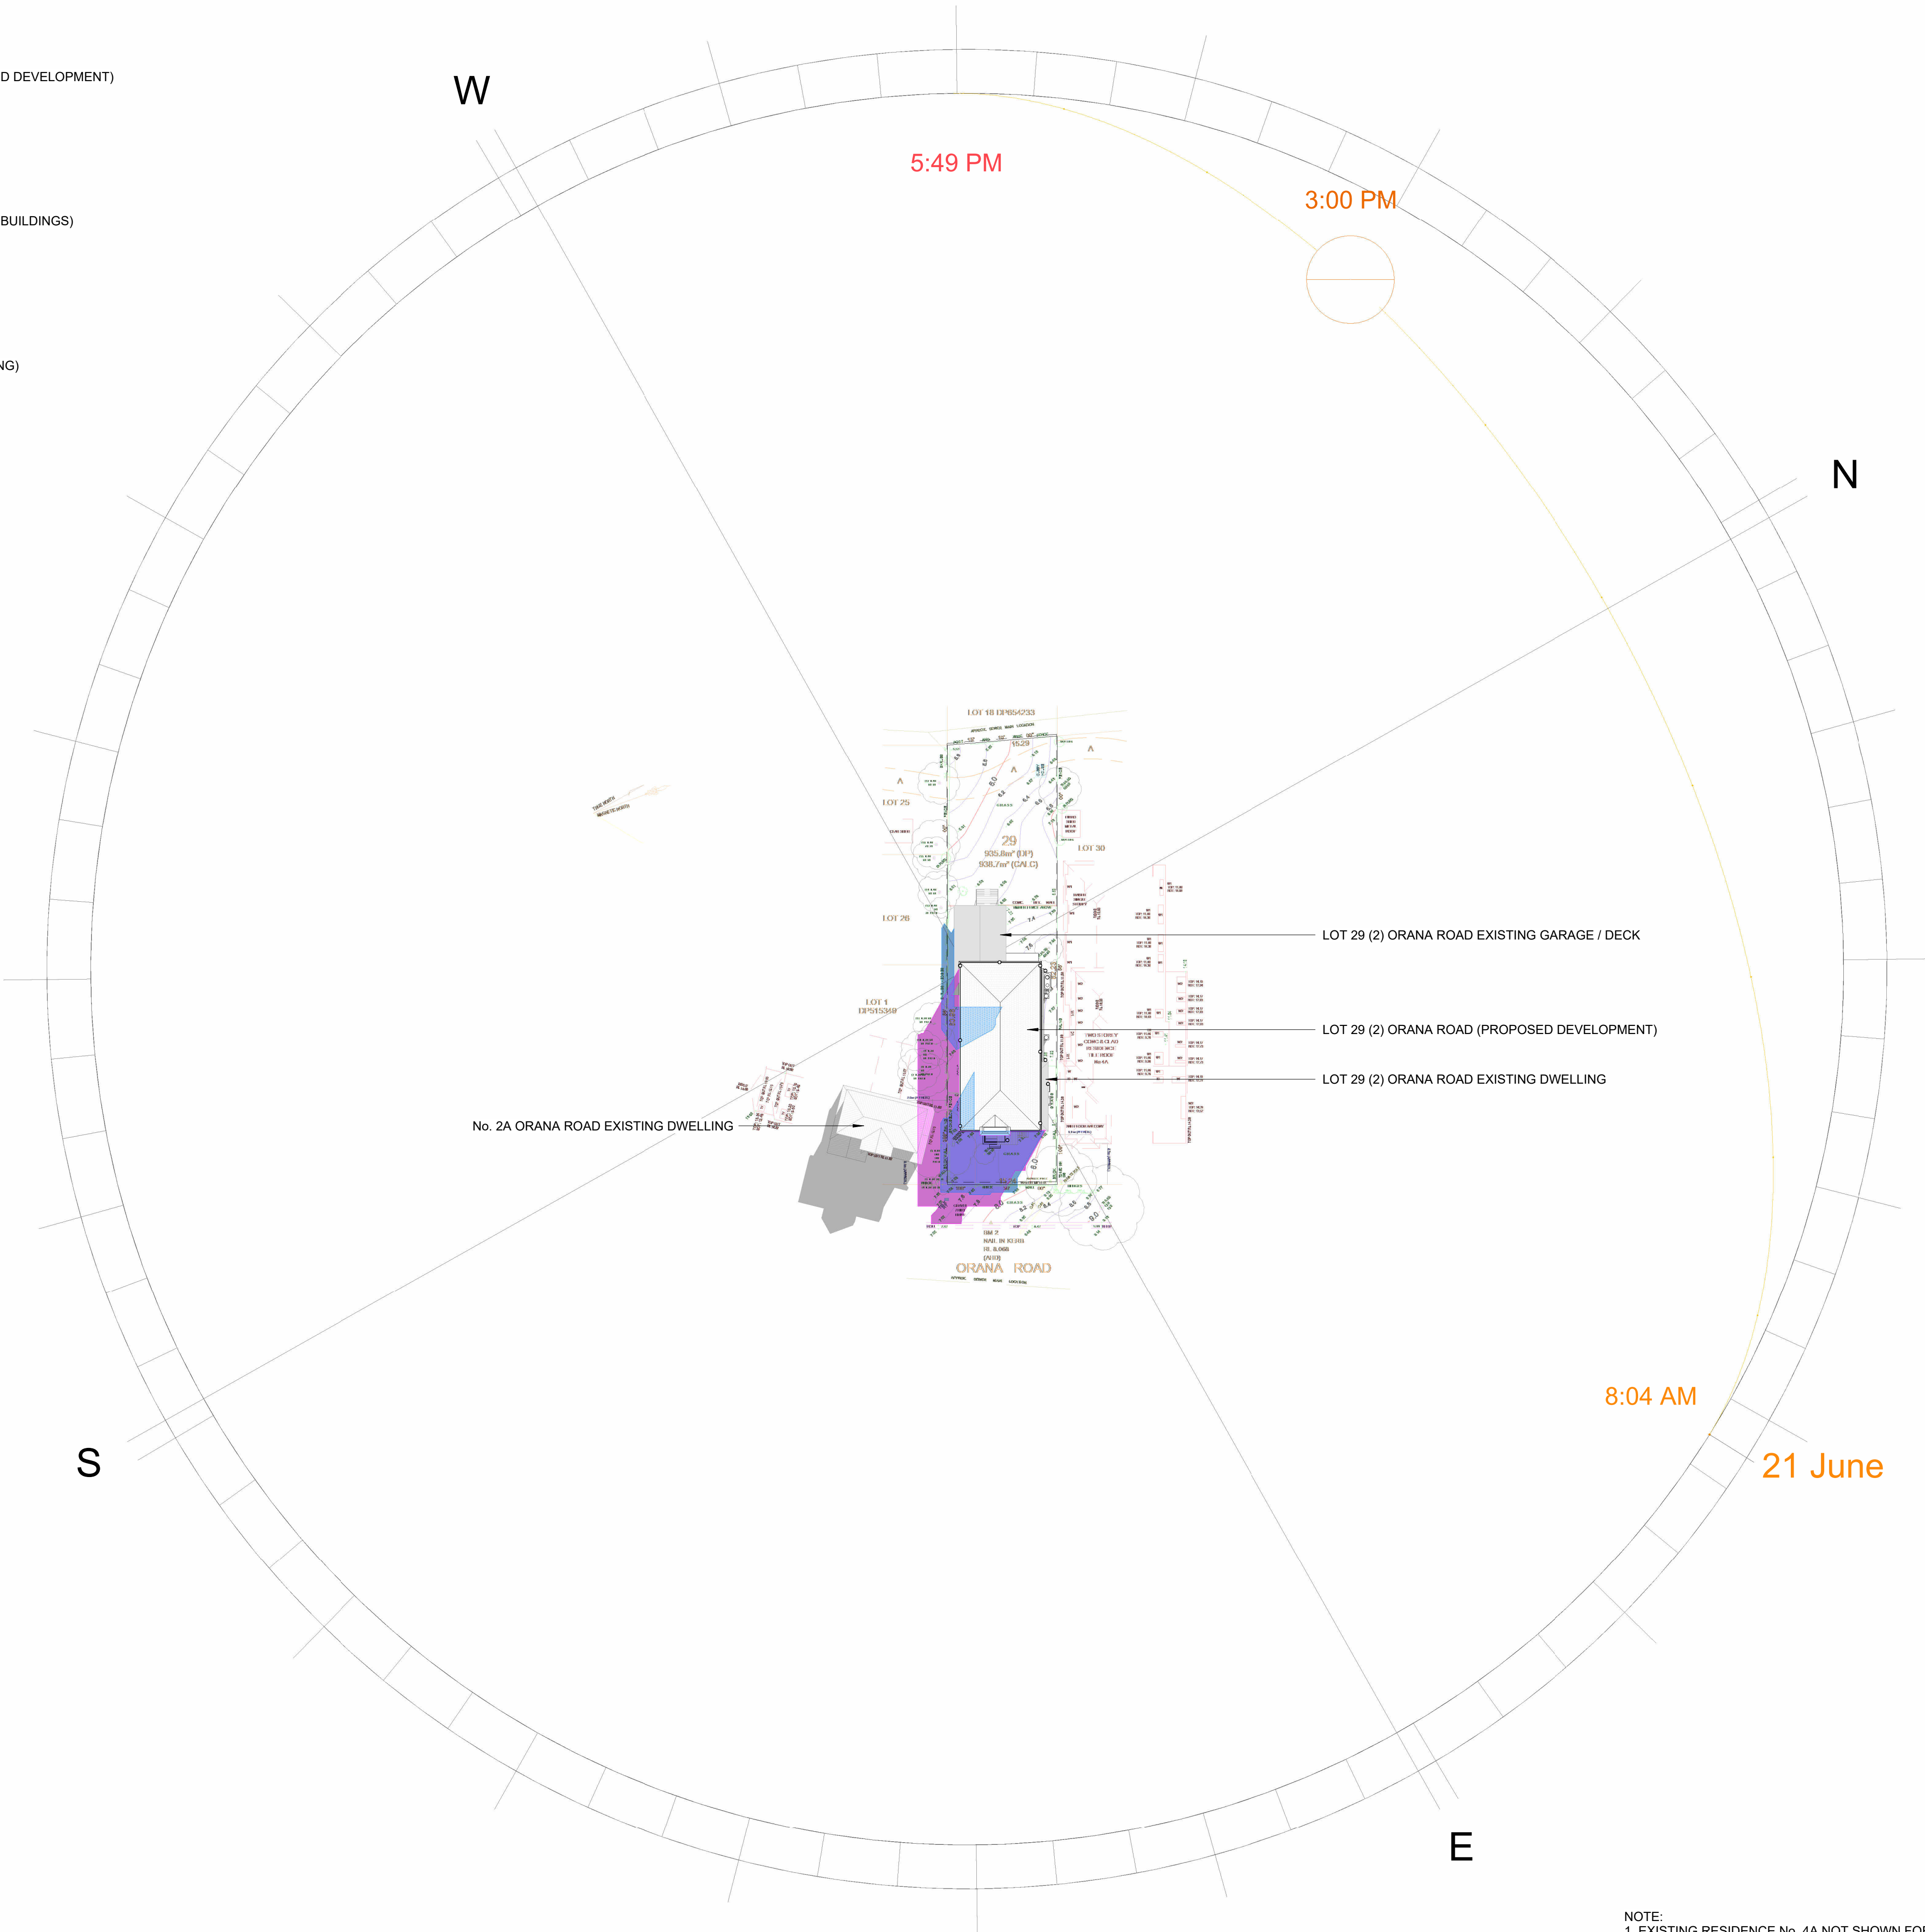

NOTE:
1. EXISTING RESIDENCE No. 4A NOT SHOWN FOR CLARITY.
2. NO SHADOW IMPACT TO No. 4A FROM PROPOSED DWELLING No. 2.



RESIDENTIAL
ENGINEERING

10/05/2024

10/05/2024

10/05/2024

Approved By:		Job No.	MT0397	SD7	B
		Date	05.02.2024		
		Drawn by	RI		
		Checked by	JPT		
GERVASE PURICH FIEAust, C.P.Eng., NER, BPB, RPEQ			Scale	As indicated	

