



HEADLAND ROAD

LOT 2
DP 1014283
No. 152
746.8 m² by title

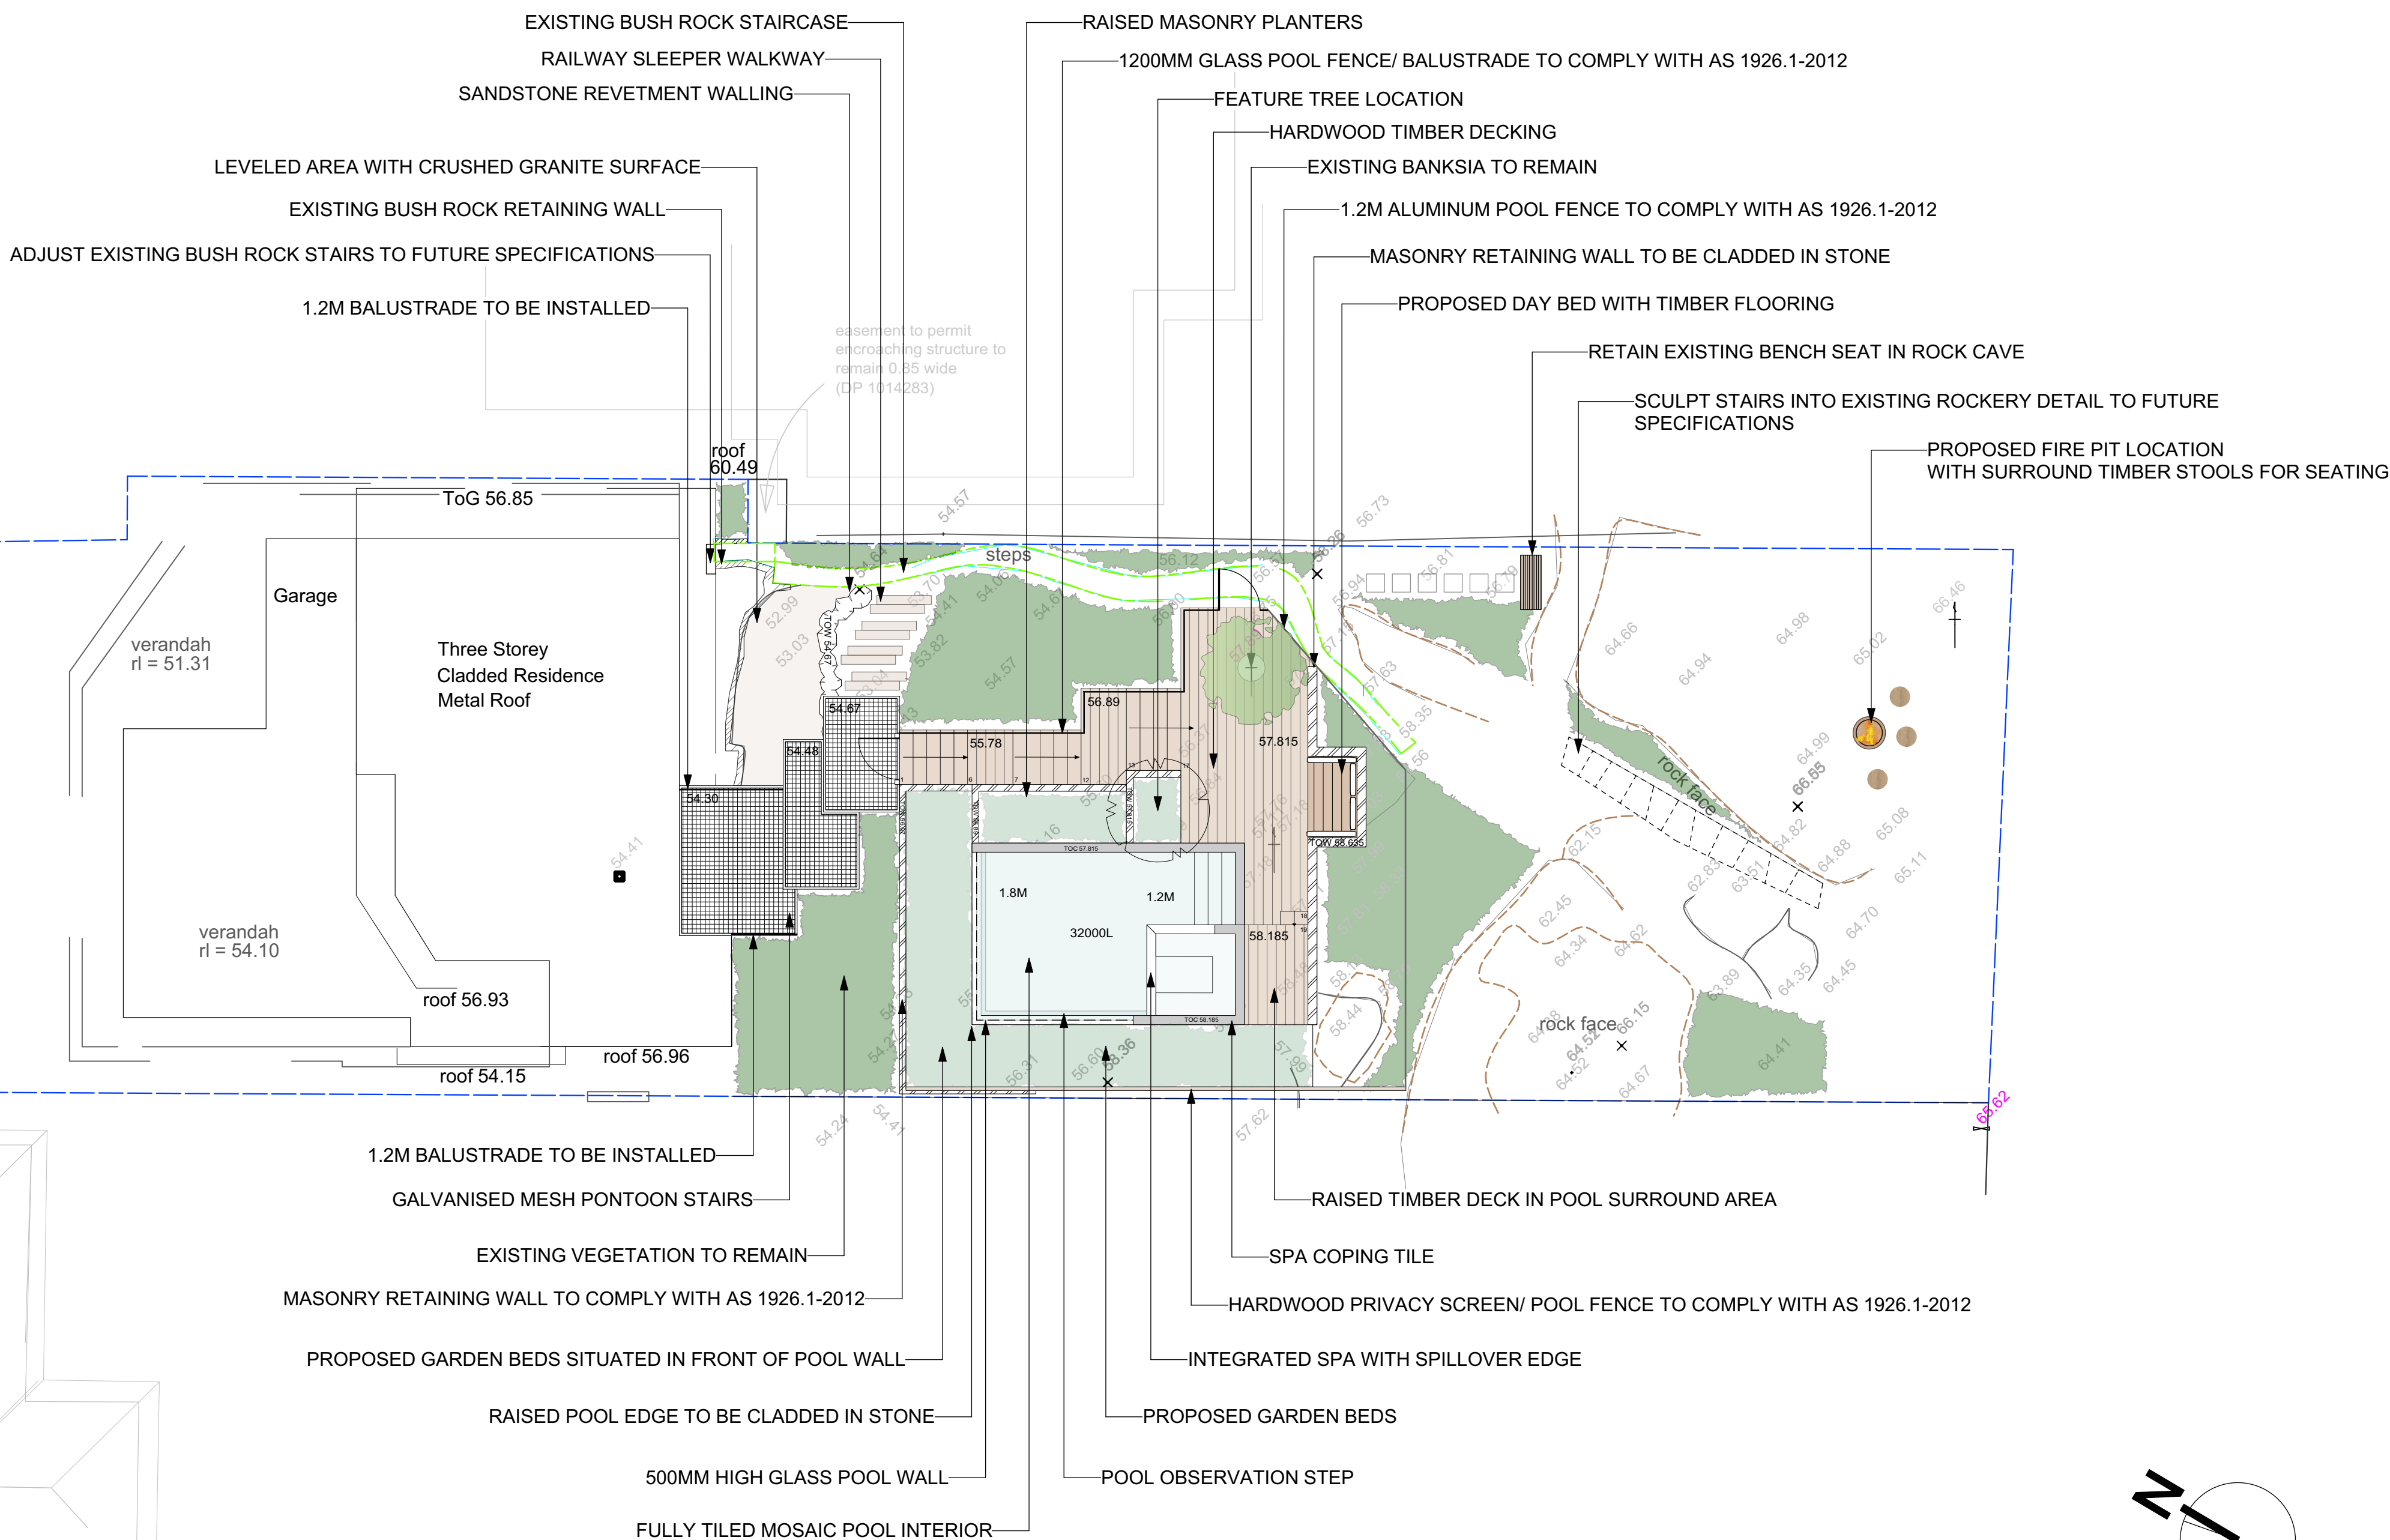

LEGEND


- VERTICAL TIMBER SCREEN
- 1.2M HIGH GLASS BALUSTRADE / SWIMMING POOL SAFETY FENCE
- EXISTING VEGETATION
- GARDEN AREAS
- TIMBER DECK
- MASONRY RETAINING WALL
- GALVANISED MESH
- EXISTING ROCK FACE
- EXISTING BUSH ROCK RETAINING WALLS

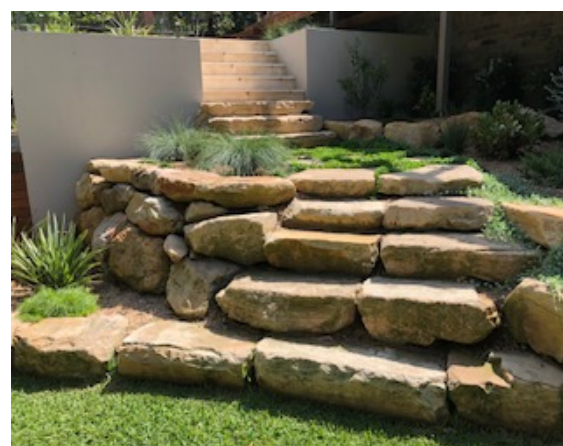

SANDSTONE REVETMENT WALLING



GLASS POOL WALL

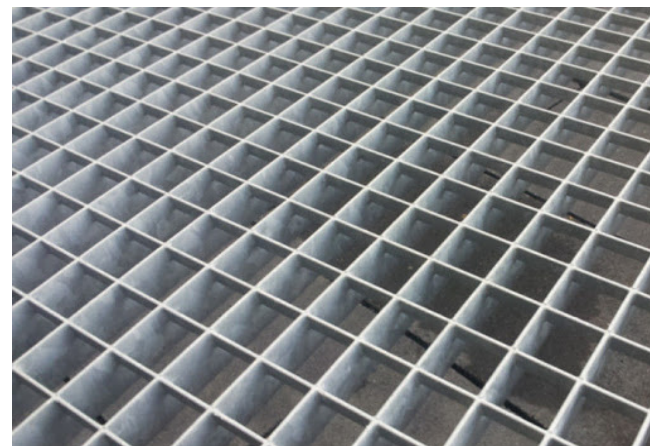

GALVANISED WALKWAY MESH



HARDWOOD DECKING



GLASS FENCING



INTERGRATED SPA



STONE WALL CLADDING

Note: If the status of this drawing is not signed off for construction, it may be subject to change, alteration or amendment at the discretion of Urban Escape. No liability will be accepted for any loss, damage, harm or injury whether special, consequential, direct or indirect suffered by you or any other person as a result of the use of this drawing. Contractor are to verify all dimensions and levels on site prior to commencement of any work. Report any discrepancies to designer before proceeding with any work. Location of underground services to be proven on site & protected if necessary prior to construction. Any damage to services caused by excavation works, shall be made good by contractor at contractors expense and to project managers satisfaction. All works shall comply with relevant authority requirements, Building codes & local council guidelines. All materials to be fitted according to manufacturers recommendations. Works are to be carried out by qualified tradesmen according to approved landscape plans. Urban Escape takes no responsibility for any variations. In design, construction methods, materials or specifications without written permission by project manager.



URBAN ESCAPE
LANDSCAPE CONTRACTORS

Nick McCarthy T/A Urban Aqua Pools and Spas are fully licensed pool builders.
LANDSCAPING - DESIGN - POOLS

Mobile: 0416 180 530
Email: nick@urbanscape.com.au
Web: www.urbanscape.com.au
Address: Unit 48 / 28 Barcoo St,
Roseville NSW Australia

Structural Landscape and Swimming Pool & Spa
Builders License: 83931C
Member of Landscape Contractors Assoc. NSW

COPYRIGHT
Urban Escape

This design and drawing is protected by copyright.
No part of this drawing may be copied,
reproduced or published without the prior written
consent of the Copyright owner, Urban Escape.
Any unauthorised use is strictly prohibited.

DRAWN	SCALE	DATE	DWG NO	REV
JP	1:100	25/11/20	LA101	A
TITLE LUKE ROWLANDS 152 HEADLAND RD, CURL CURL LANDSCAPE PLAN				