



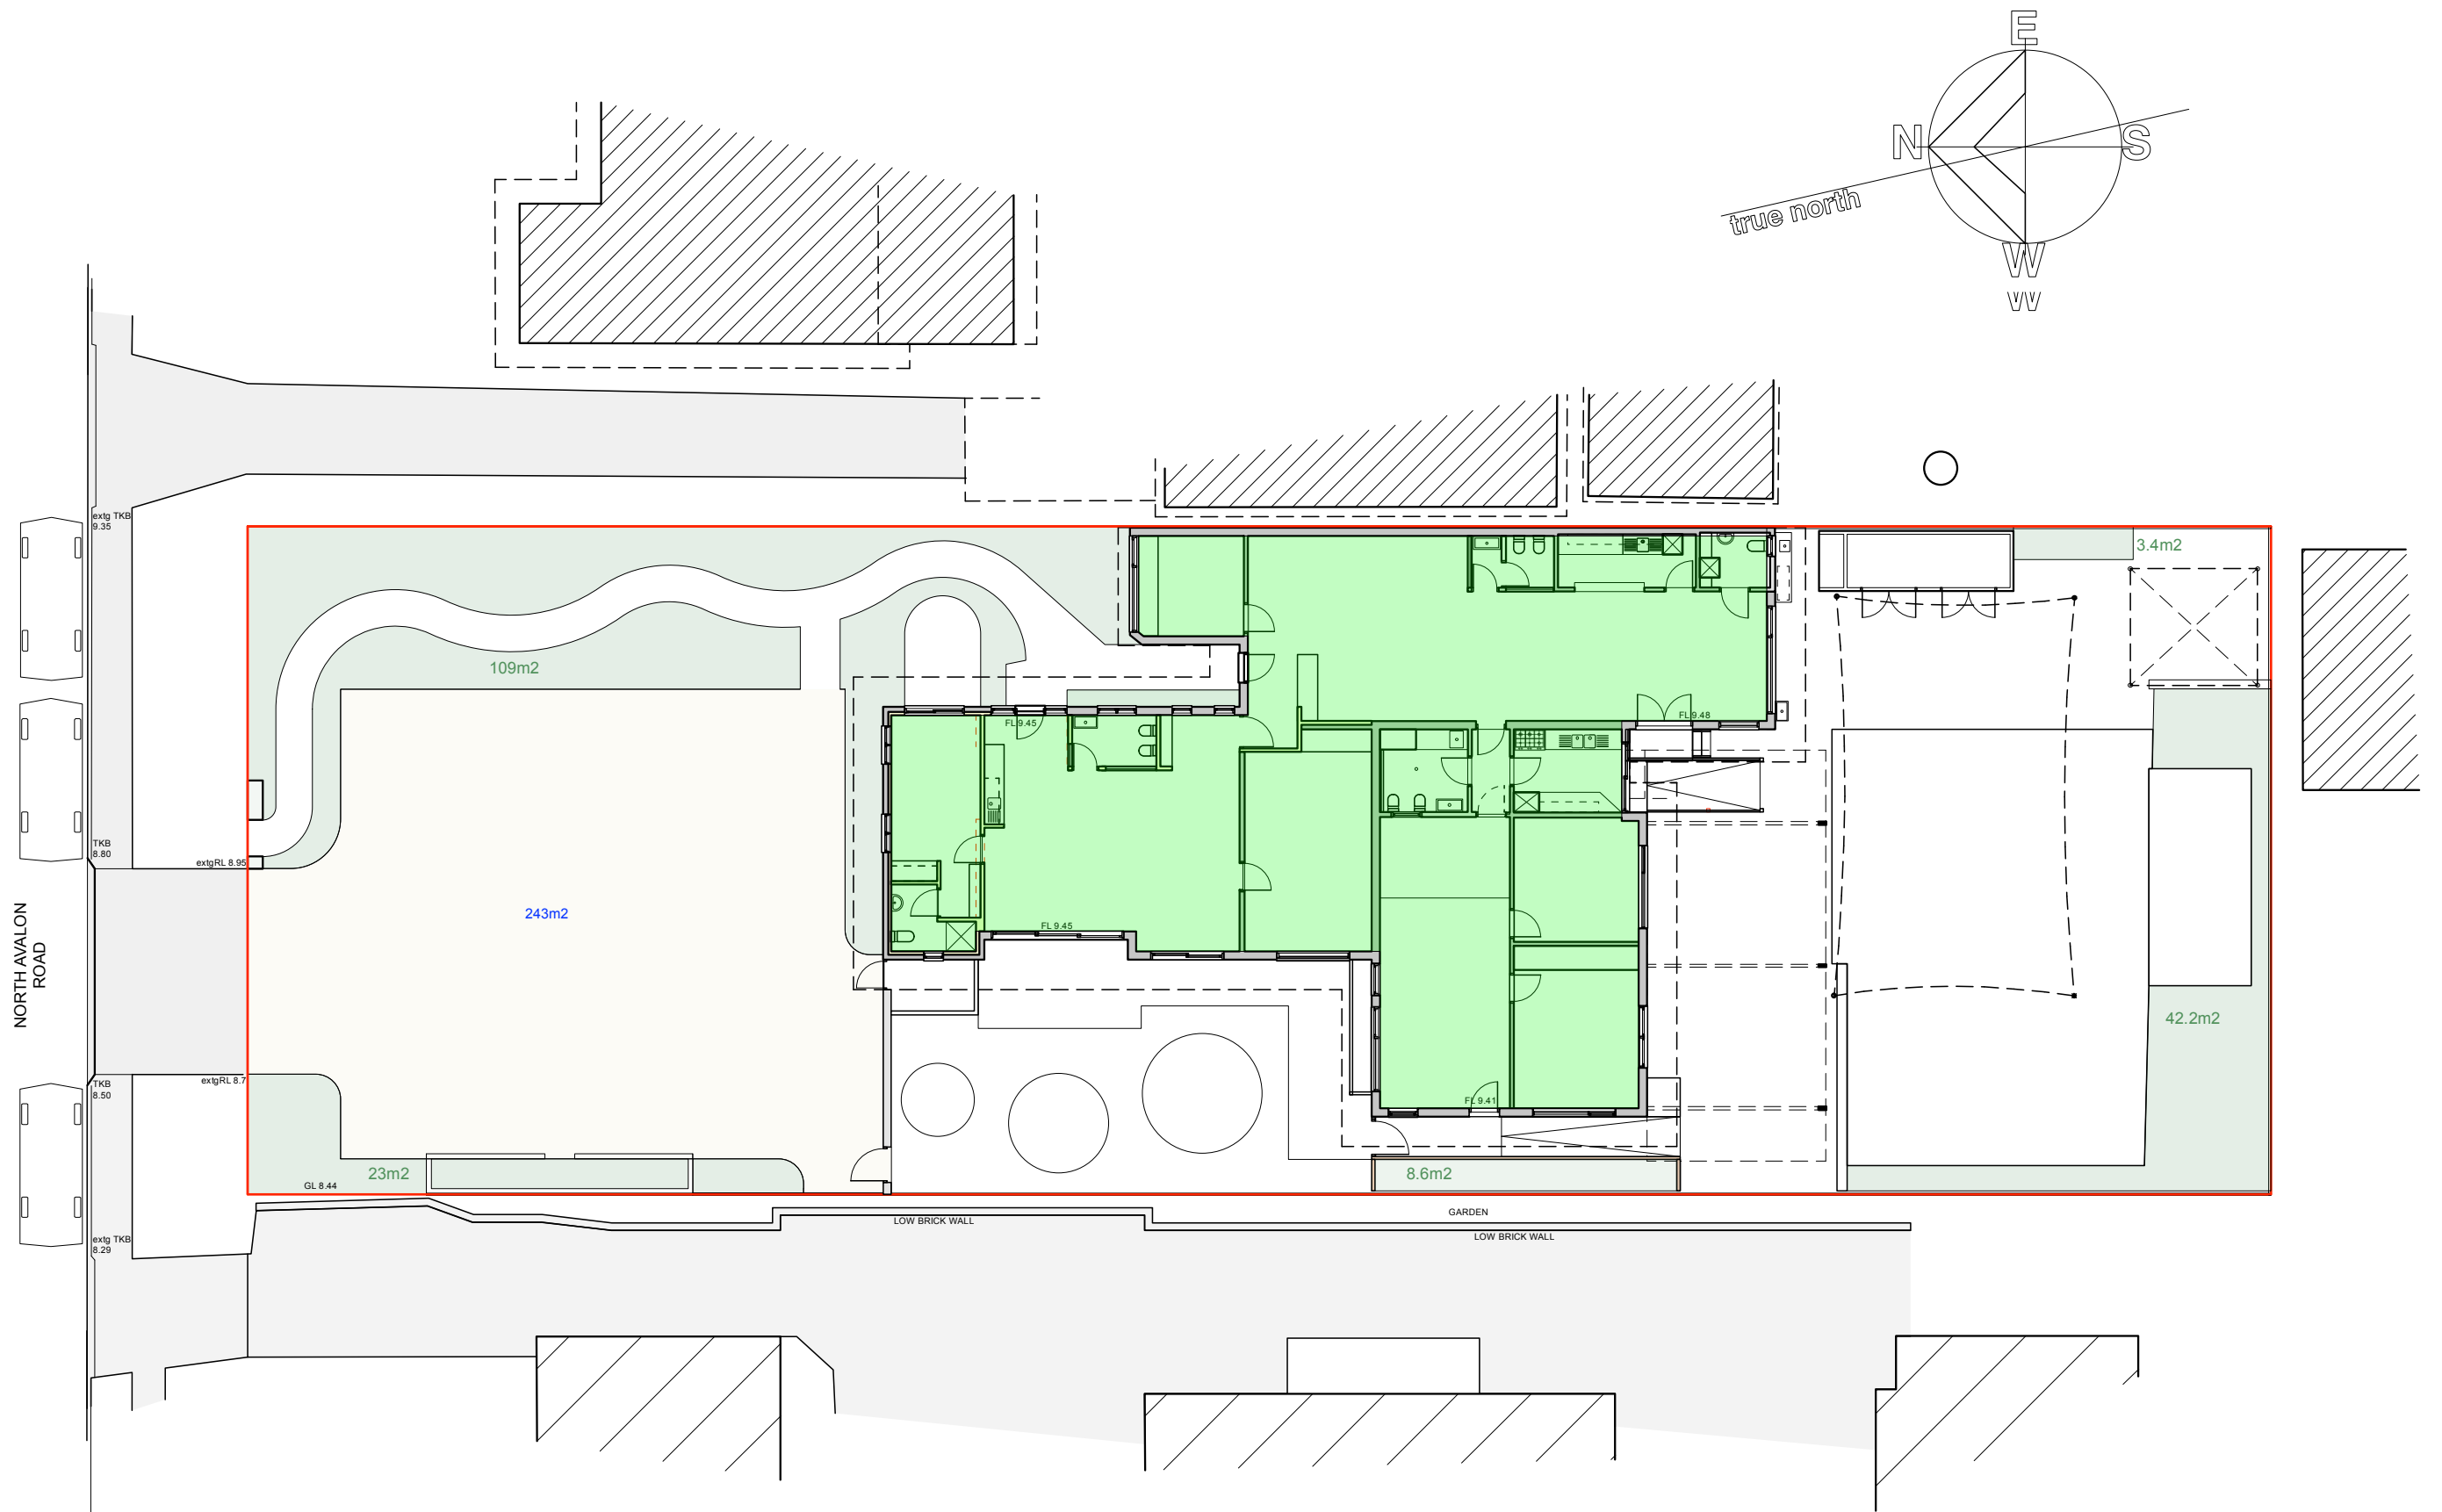

SITE AREA
1226m2

 

GROSS FLOOR AREA
288m2
FLOOR SPACE RATIO
23.4%