

DO NOT SCALE FROM
DRAWINGS. CHECK &
VERIFY ALL DIMENSIONS
& LEVELS BEFORE
COMMENCEMENT OF
ANY WORK.

THIS DRAWING IS NOT
TO BE COPIED IN PART
OR WHOLE WITHOUT
WRITTEN PERMISSION
FROM WARREN SMITH

QUALITY POINT

1. FOR DRAWING LIST, LEGEND, ABBREVIATIONS & SPECIFICATIONS REFER TO DRAWING C-201 & C-202.

DO NOT SCALE FROM
DRAWINGS. CHECK &
VERIFY ALL DIMENSIONS
& LEVELS BEFORE
COMMENCEMENT OF
ANY WORK.

THIS DRAWING IS NOT
TO BE COPIED IN PART
OR WHOLE WITHOUT
WRITTEN PERMISSION
FROM WARREN SMITH
AND PARTNERS.


RSL LIFECARE LTD RSL ANZAC VILLAGE NARRABEEN, NSW NEW DARBY & JOAN	 SERVING THE CONSTRUCTION INDUSTRY SINCE 1981 Consulting Engineers Hydraulic Services Civil Engineering Fire Protection Environmental Management Water/Wastewater Treatment Design and Project Management	Warren Smith & Partners Pty Ltd A 1st Floor, 122 Clarence Street, Sydney 2000 NSW Australia Tel: 02 9250 1250 E: info@warrensmith.com.au A9B 38 300 420 123
---	--	---

DEVELOPMENT APPLICATION

STORMWATER DRAINAGE CATCHMENT PLAN

SCALE	1:250	DRAWN C.M.	DESIGNED M.C.	CHECKED M.C.	APPROVED L.P.
DATE	SEP 2009	ISSUE			
JOB NO.	3442	C-210			
		D			

DO NOT SCALE FROM THIS DRAWING. VERIFY ALL DIMENSIONS & LEVELS BEFORE ANY WORK.
THIS DRAWING IS NOT TO BE COPIED IN PART OR FULL WITHOUT THE WRITTEN PERMISSION FROM WARREN SMITH AND PARTNERS.

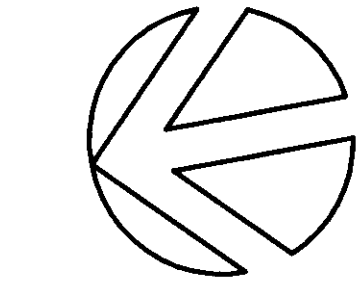


NOTES
1. FOR DRAWING LIST, LEGEND, ABBREVIATIONS & SPECIFICATIONS REFER TO DRAWING C-201 & C-202.

Scale: 1:1000
Sheet Size: A0


Notes: 1. FOR DRAWING LIST, LEGEND, ABBREVIATIONS & SPECIFICATIONS REFER TO DRAWING C-201 & C-202.

ON-SITE DETENTION (OSD) TANK 1
DETAIL - PLAN VIEW
SCALE 1:20

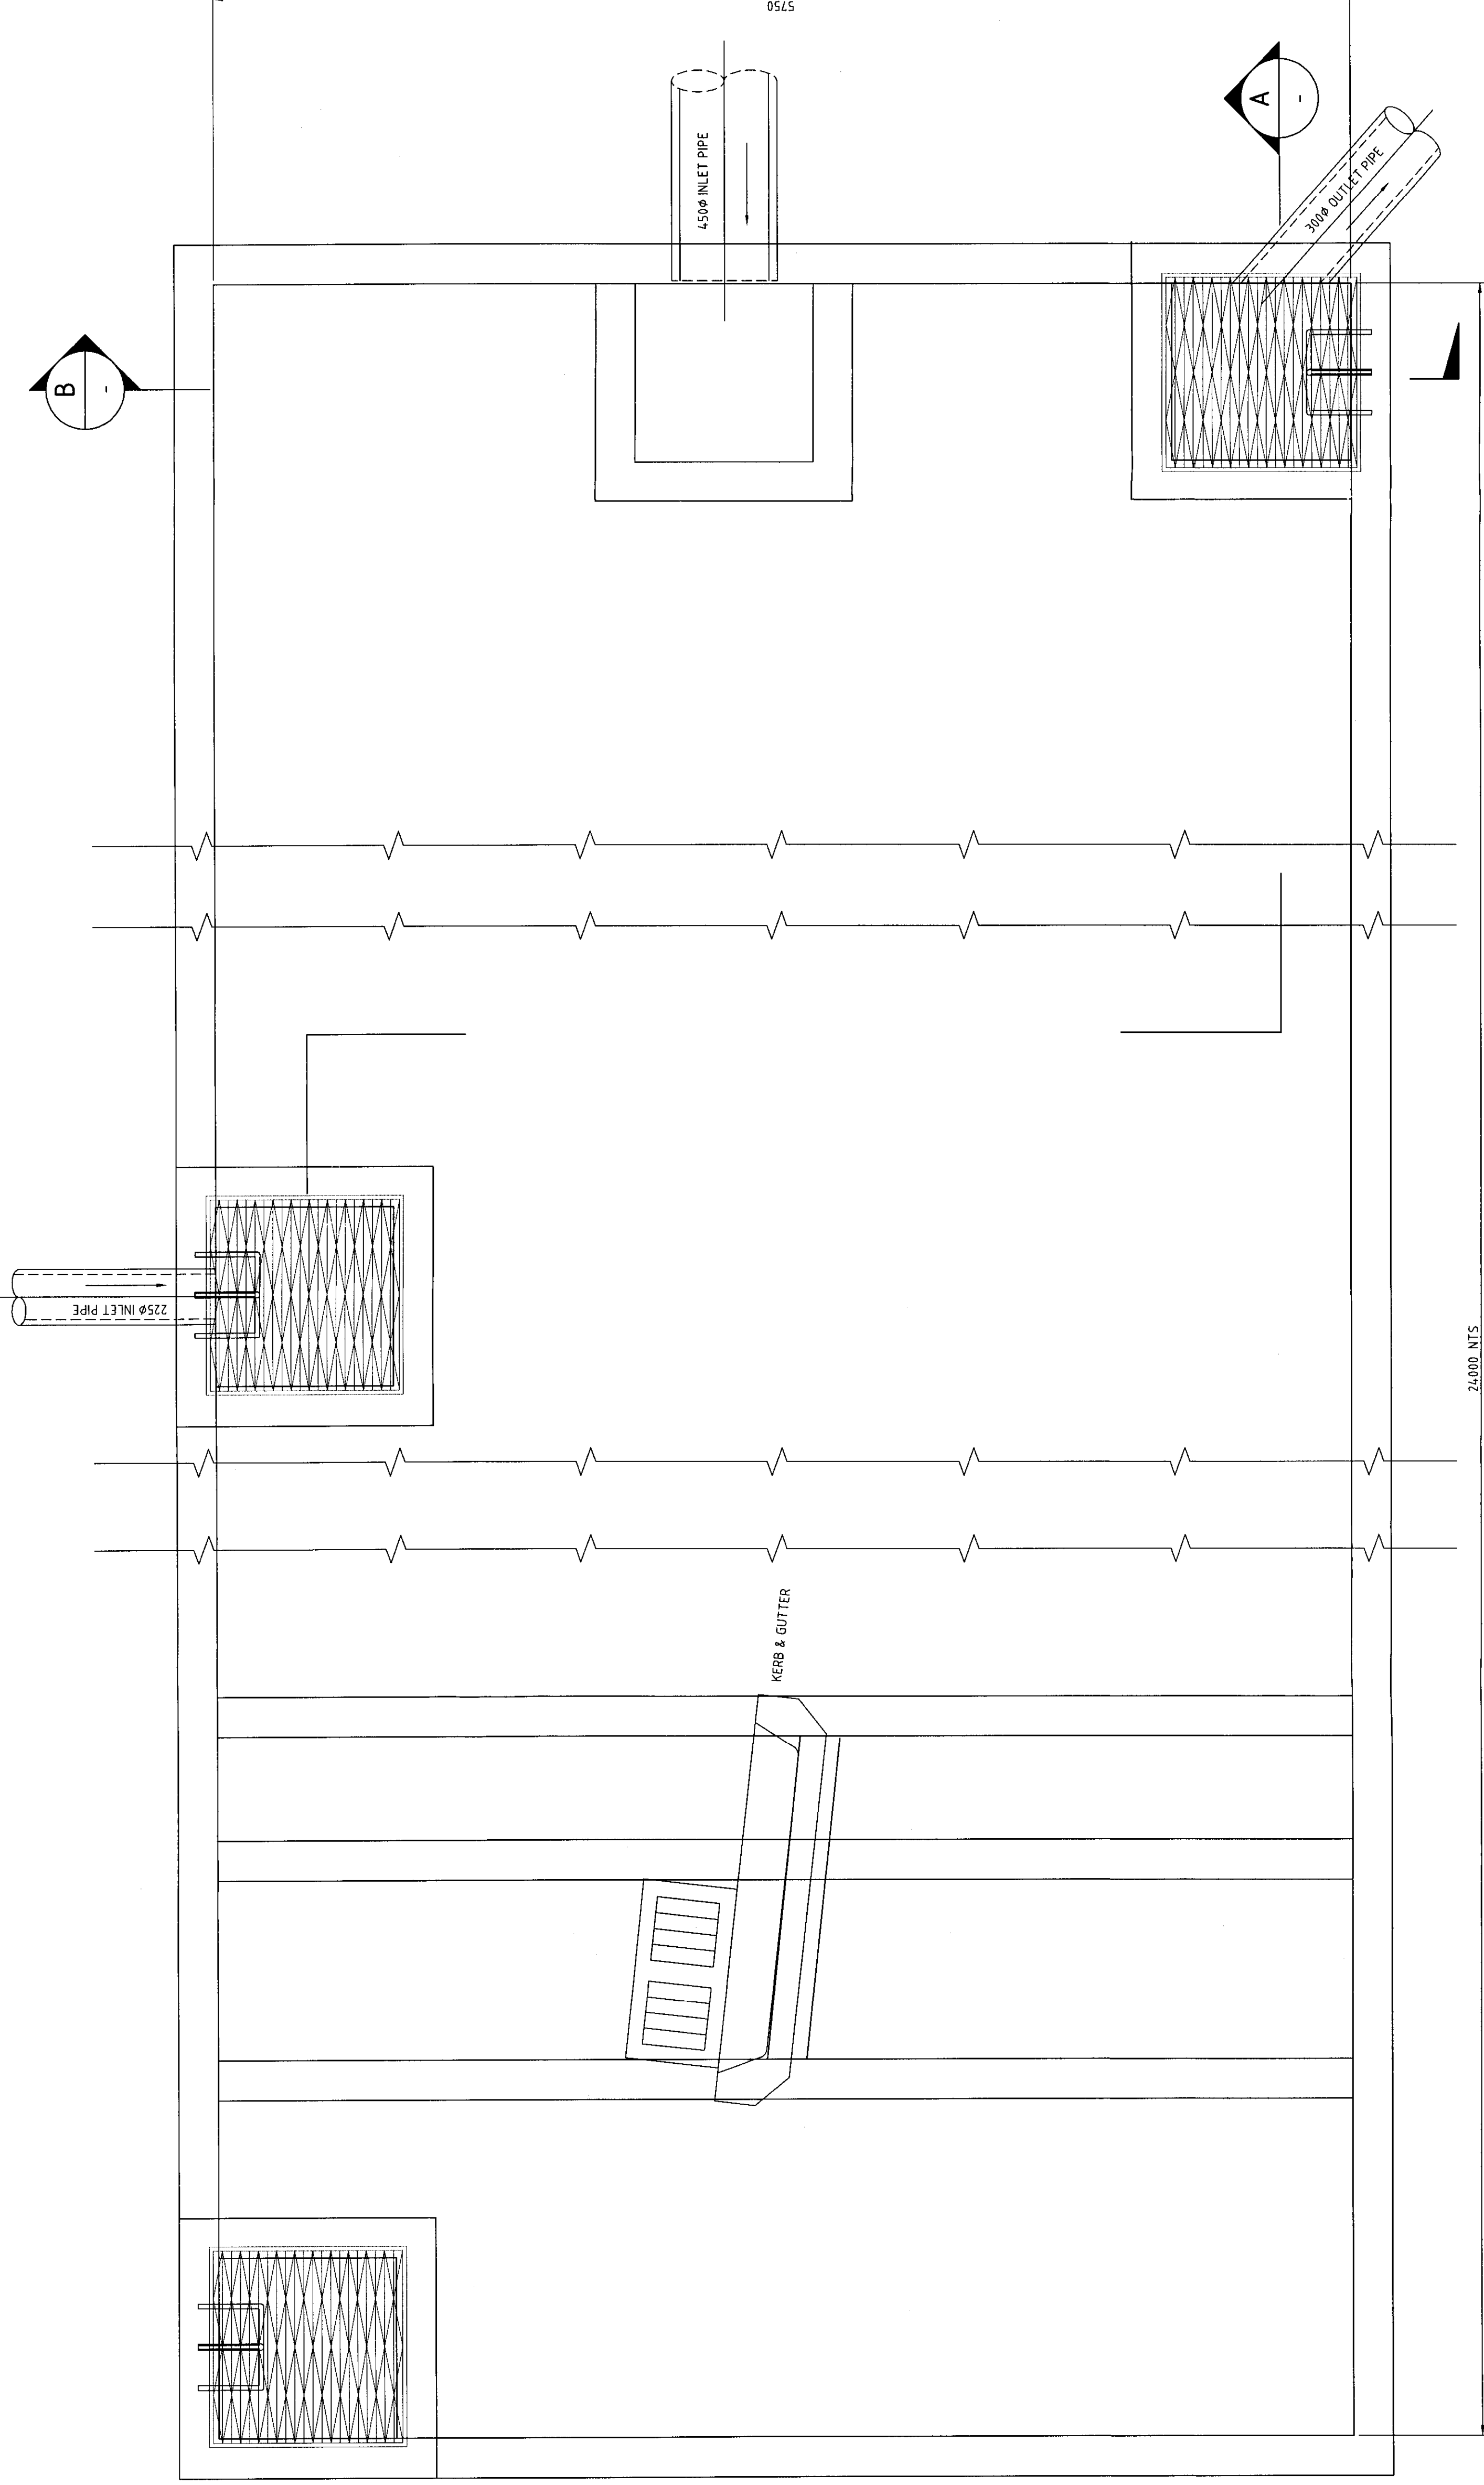


SECTION A

ON-SITE DETENTION TANK 1 DETAIL
SCALE 1:20

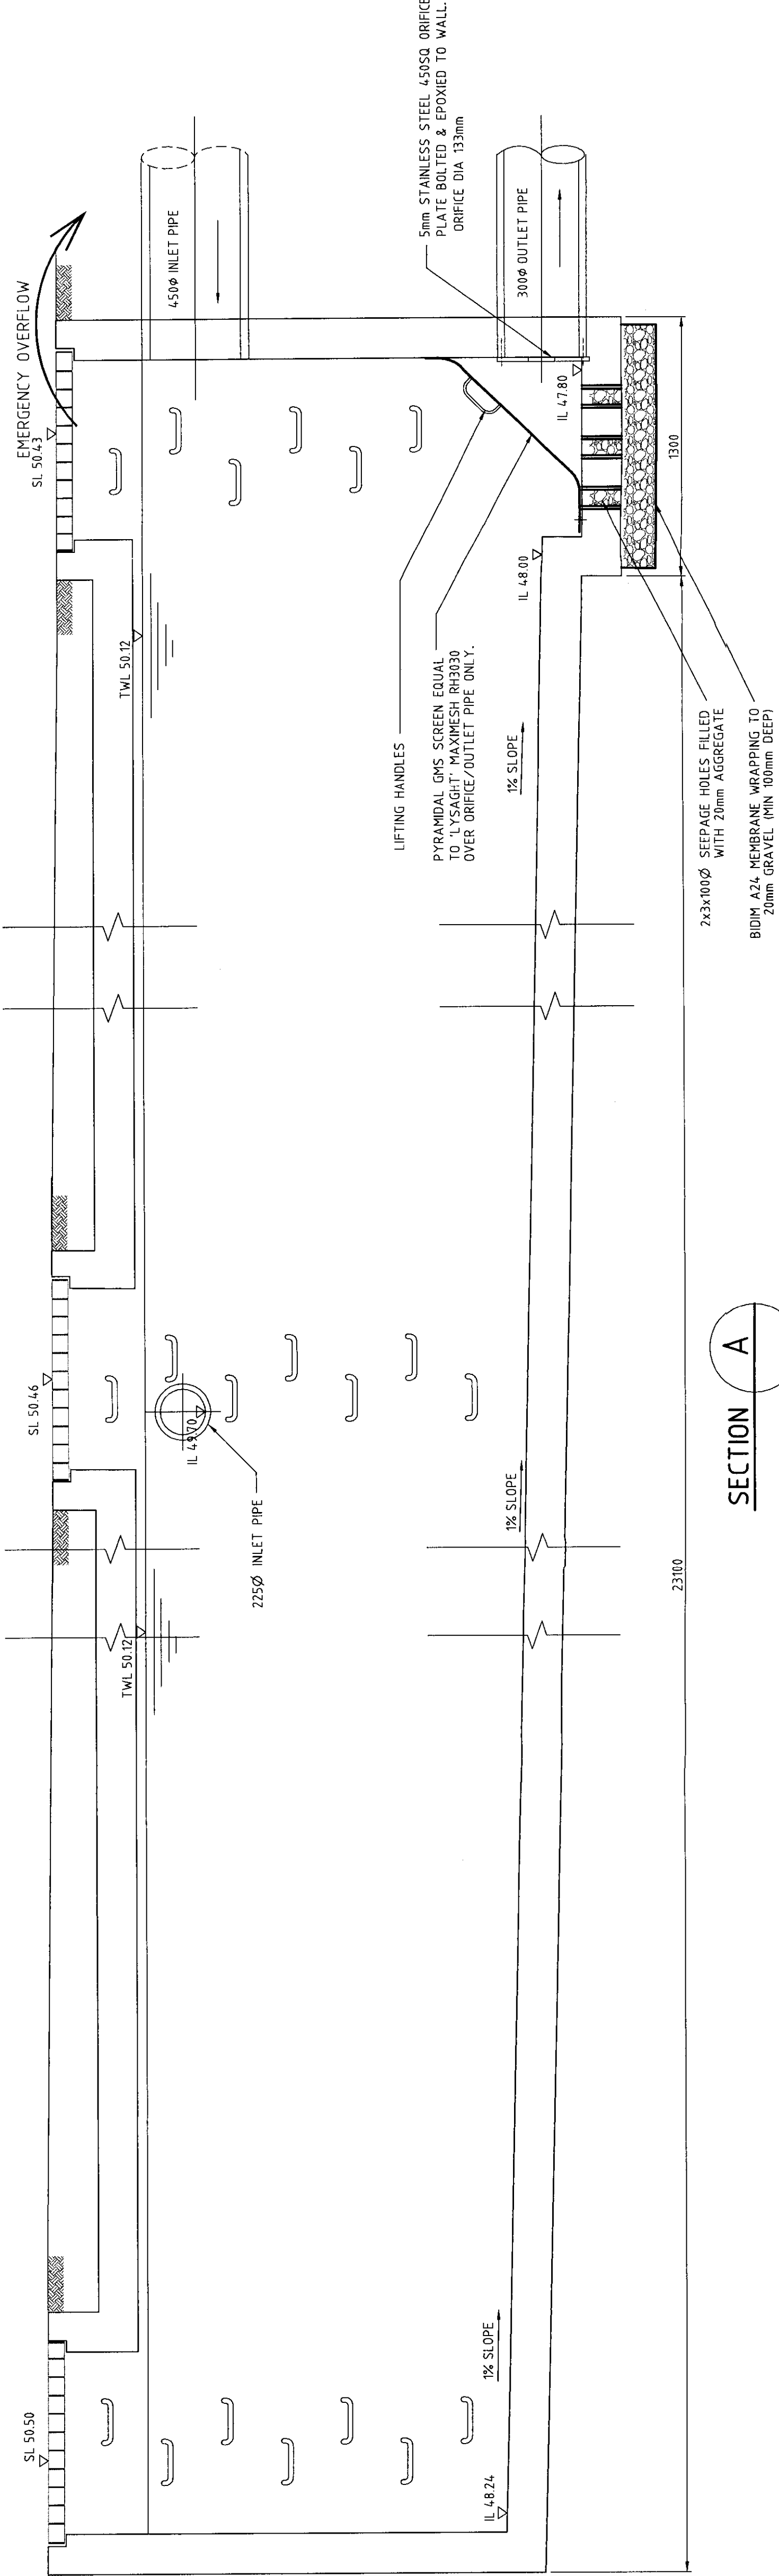


SECTION B


ON-SITE DETENTION TANK 1 DETAIL
SCALE 1:20

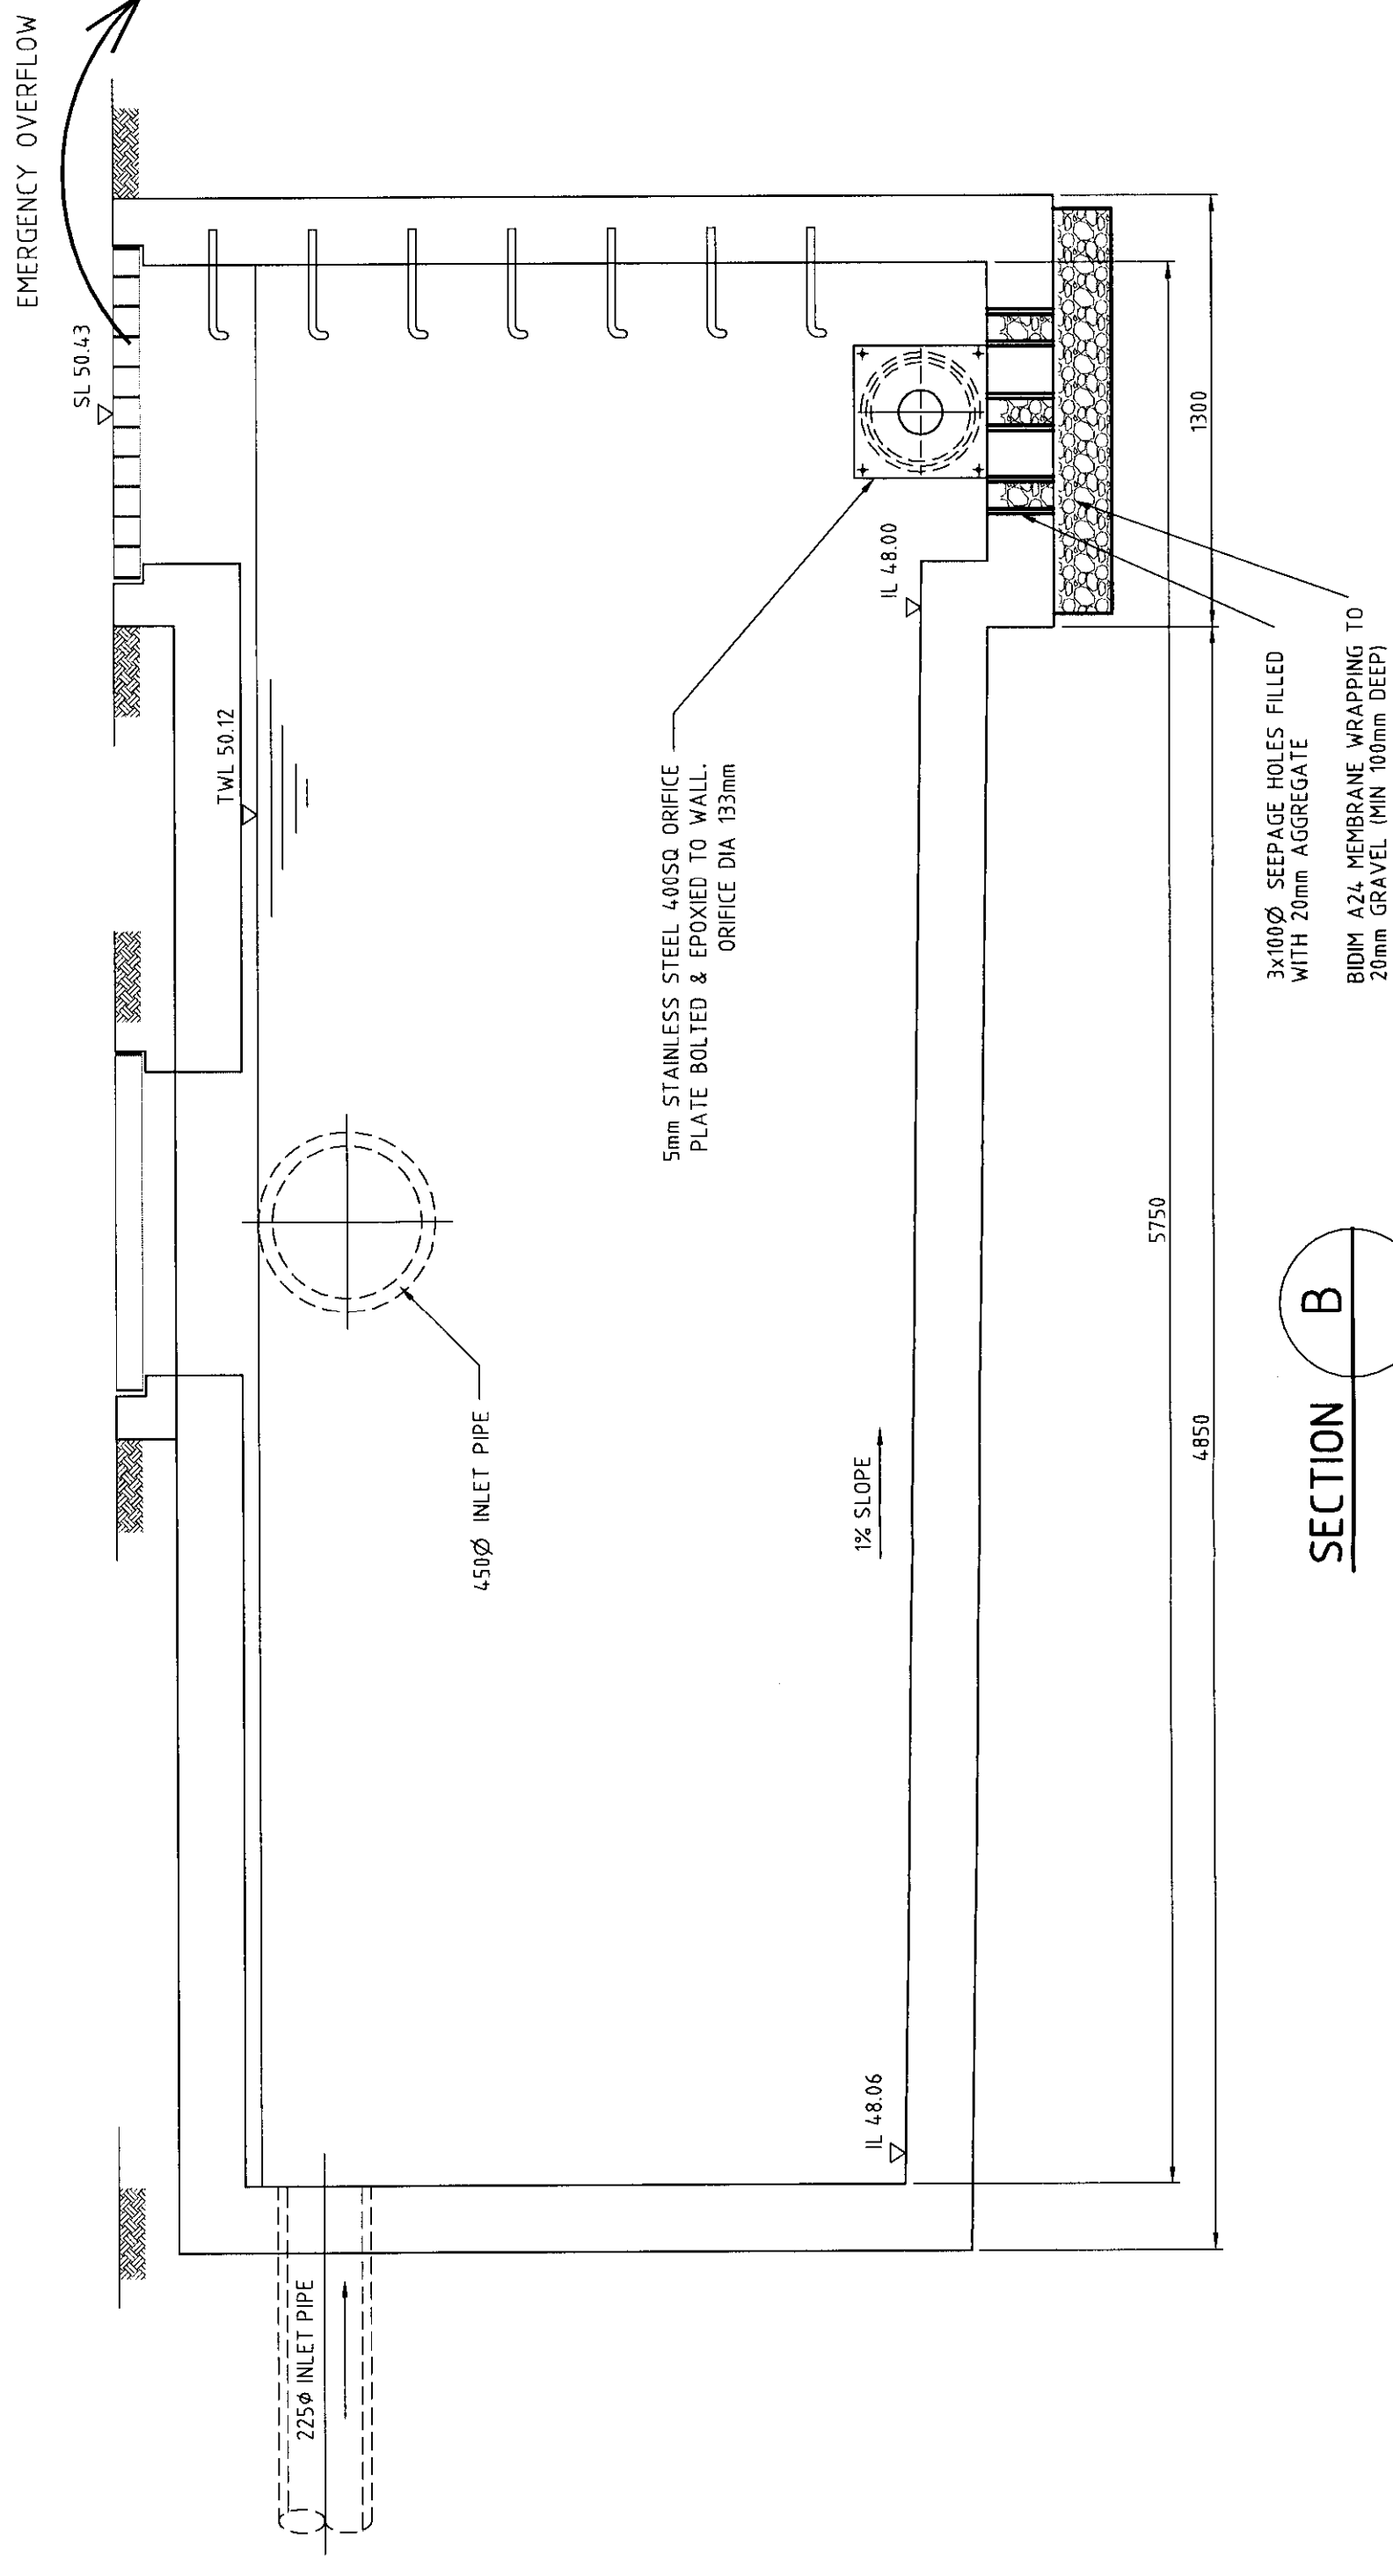


ORIFICE PLATE 1 DETAIL
SCALE 1:5
(MIN DIMENSIONS)
REFER NOTE 1

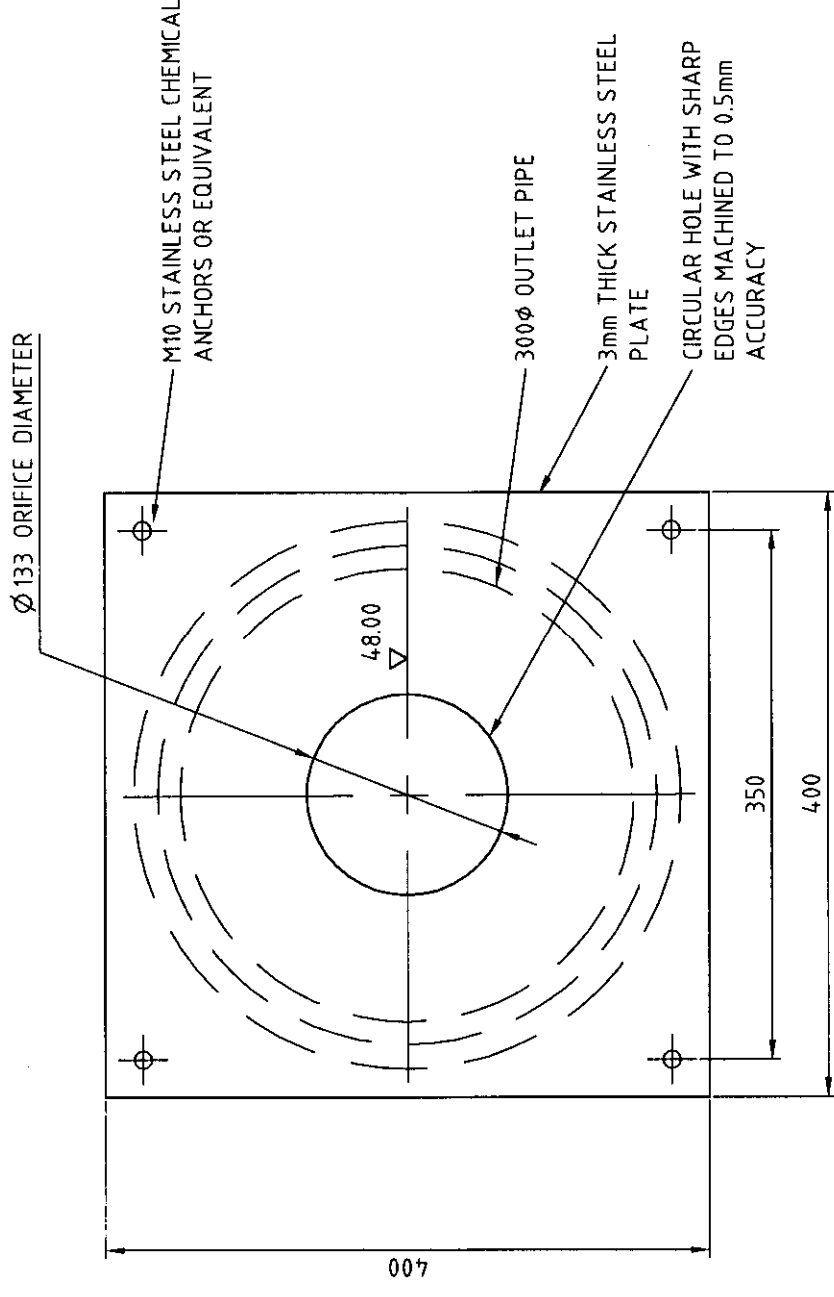

STEP IRON DETAILS
SCALE 1:5

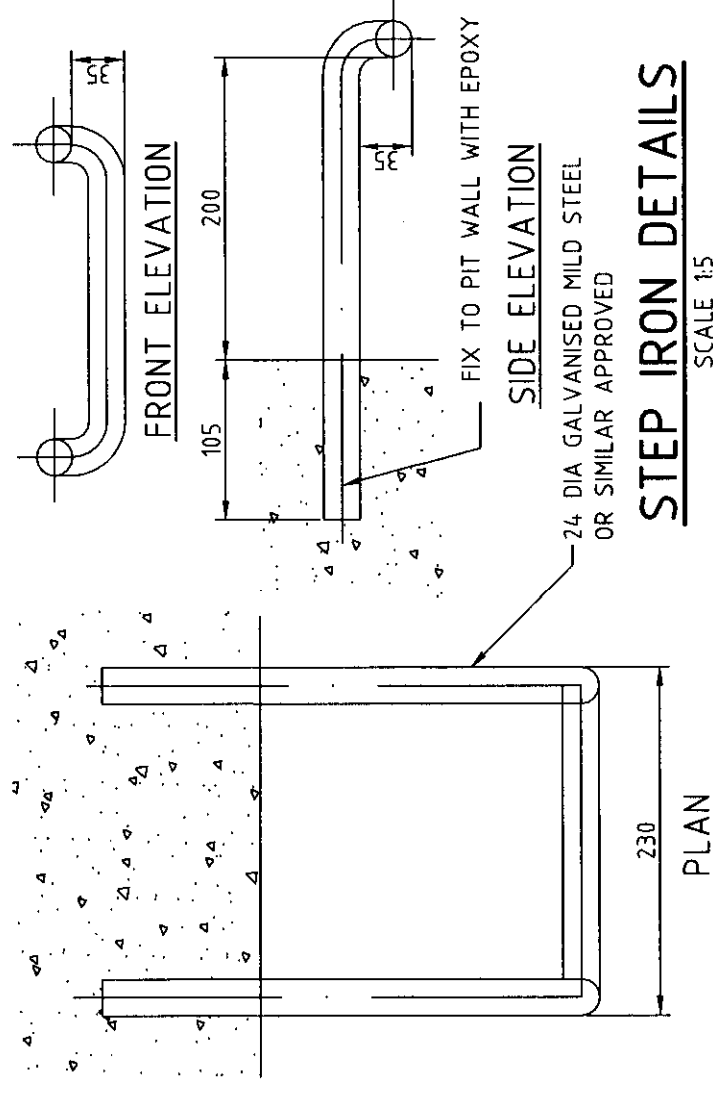

THIS DRAWING IS THE PROPERTY OF WARREN SMITH AND PARTNERS. IT IS TO BE USED ONLY FOR THE PROJECT AND SITE SPECIFICALLY IDENTIFIED HEREIN. IT IS NOT TO BE REPRODUCED, COPIED, OR TRANSMITTED IN ANY FORM OR BY ANY MEANS, WITHOUT THE WRITTEN PERMISSION OF WARREN SMITH AND PARTNERS. ANY UNAUTHORIZED USE OF THIS DRAWING IS PROHIBITED AND WILL BE PROSECUTED TO THE FULL EXTENT OF THE LAW.

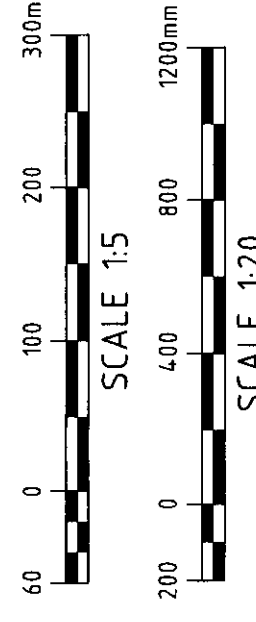

DEVELOPMENT APPLICATION


RSL LIFECARE LTD
PROJECT: **RSL ANZAC VILLAGE NARRABEEN, NSW NEW DARBY & JOAN**

Warren Smith & Partners Pty Ltd
A 1st Floor, 123 Clarence Street, Sydney 2000 NSW Australia
Tel: 02 9231 1234 Fax: 02 9231 1235 E: info@warrensmith.com.au
ABN: 95 300 400 420


Consulting Engineers
SINCE 1981
SERVING THE CONSTRUCTION INDUSTRY
Sydney Water Accredited • Fire Protection I
Water Servicing Co-ordinator • Design and Project Management

OSD TANK 1 PLAN, SECTIONS & DETAILS


SCALE: AS SHOWN
DATE: SEP 2009
JOB NO: 3442
C-213
D

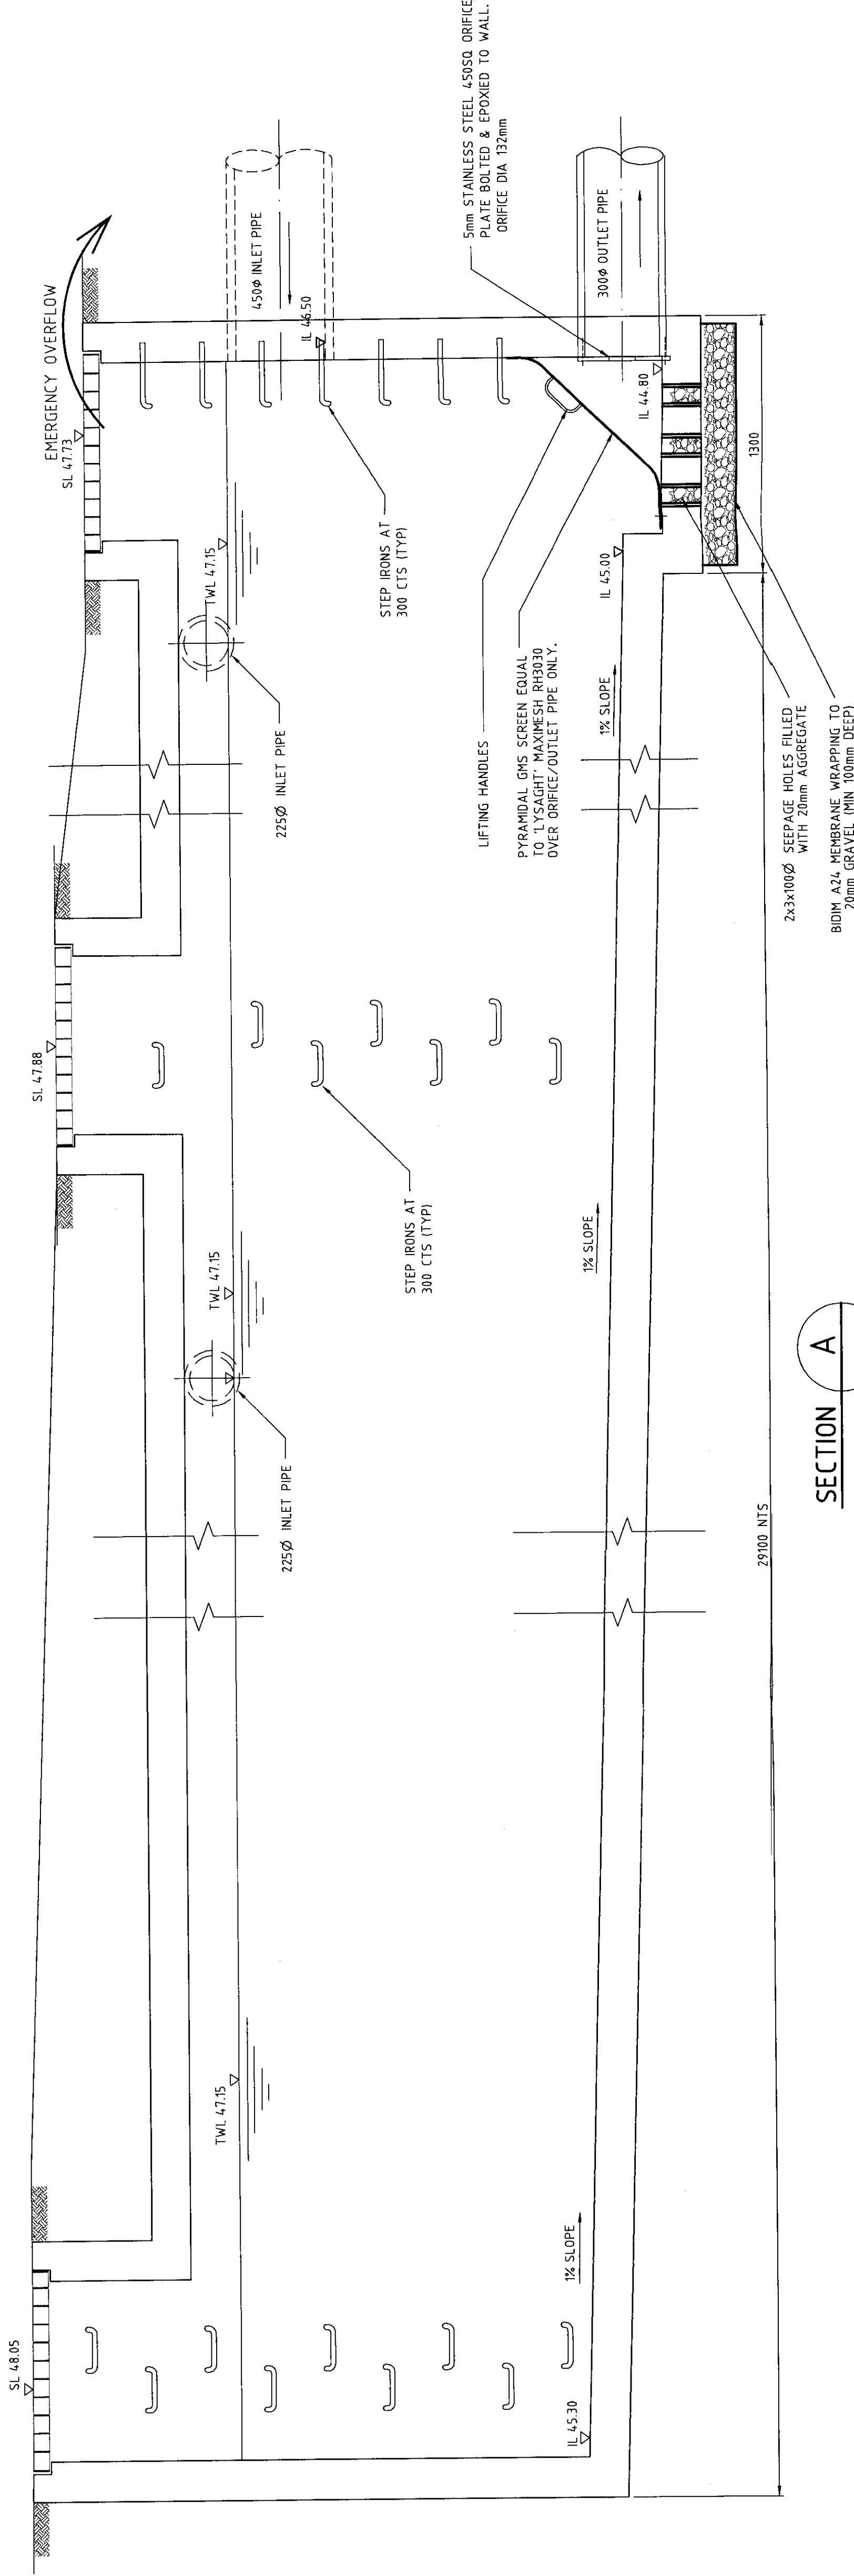


SECTION A
ON-SITE DETENTION TANK 2 DETAIL
SCALE 1:20

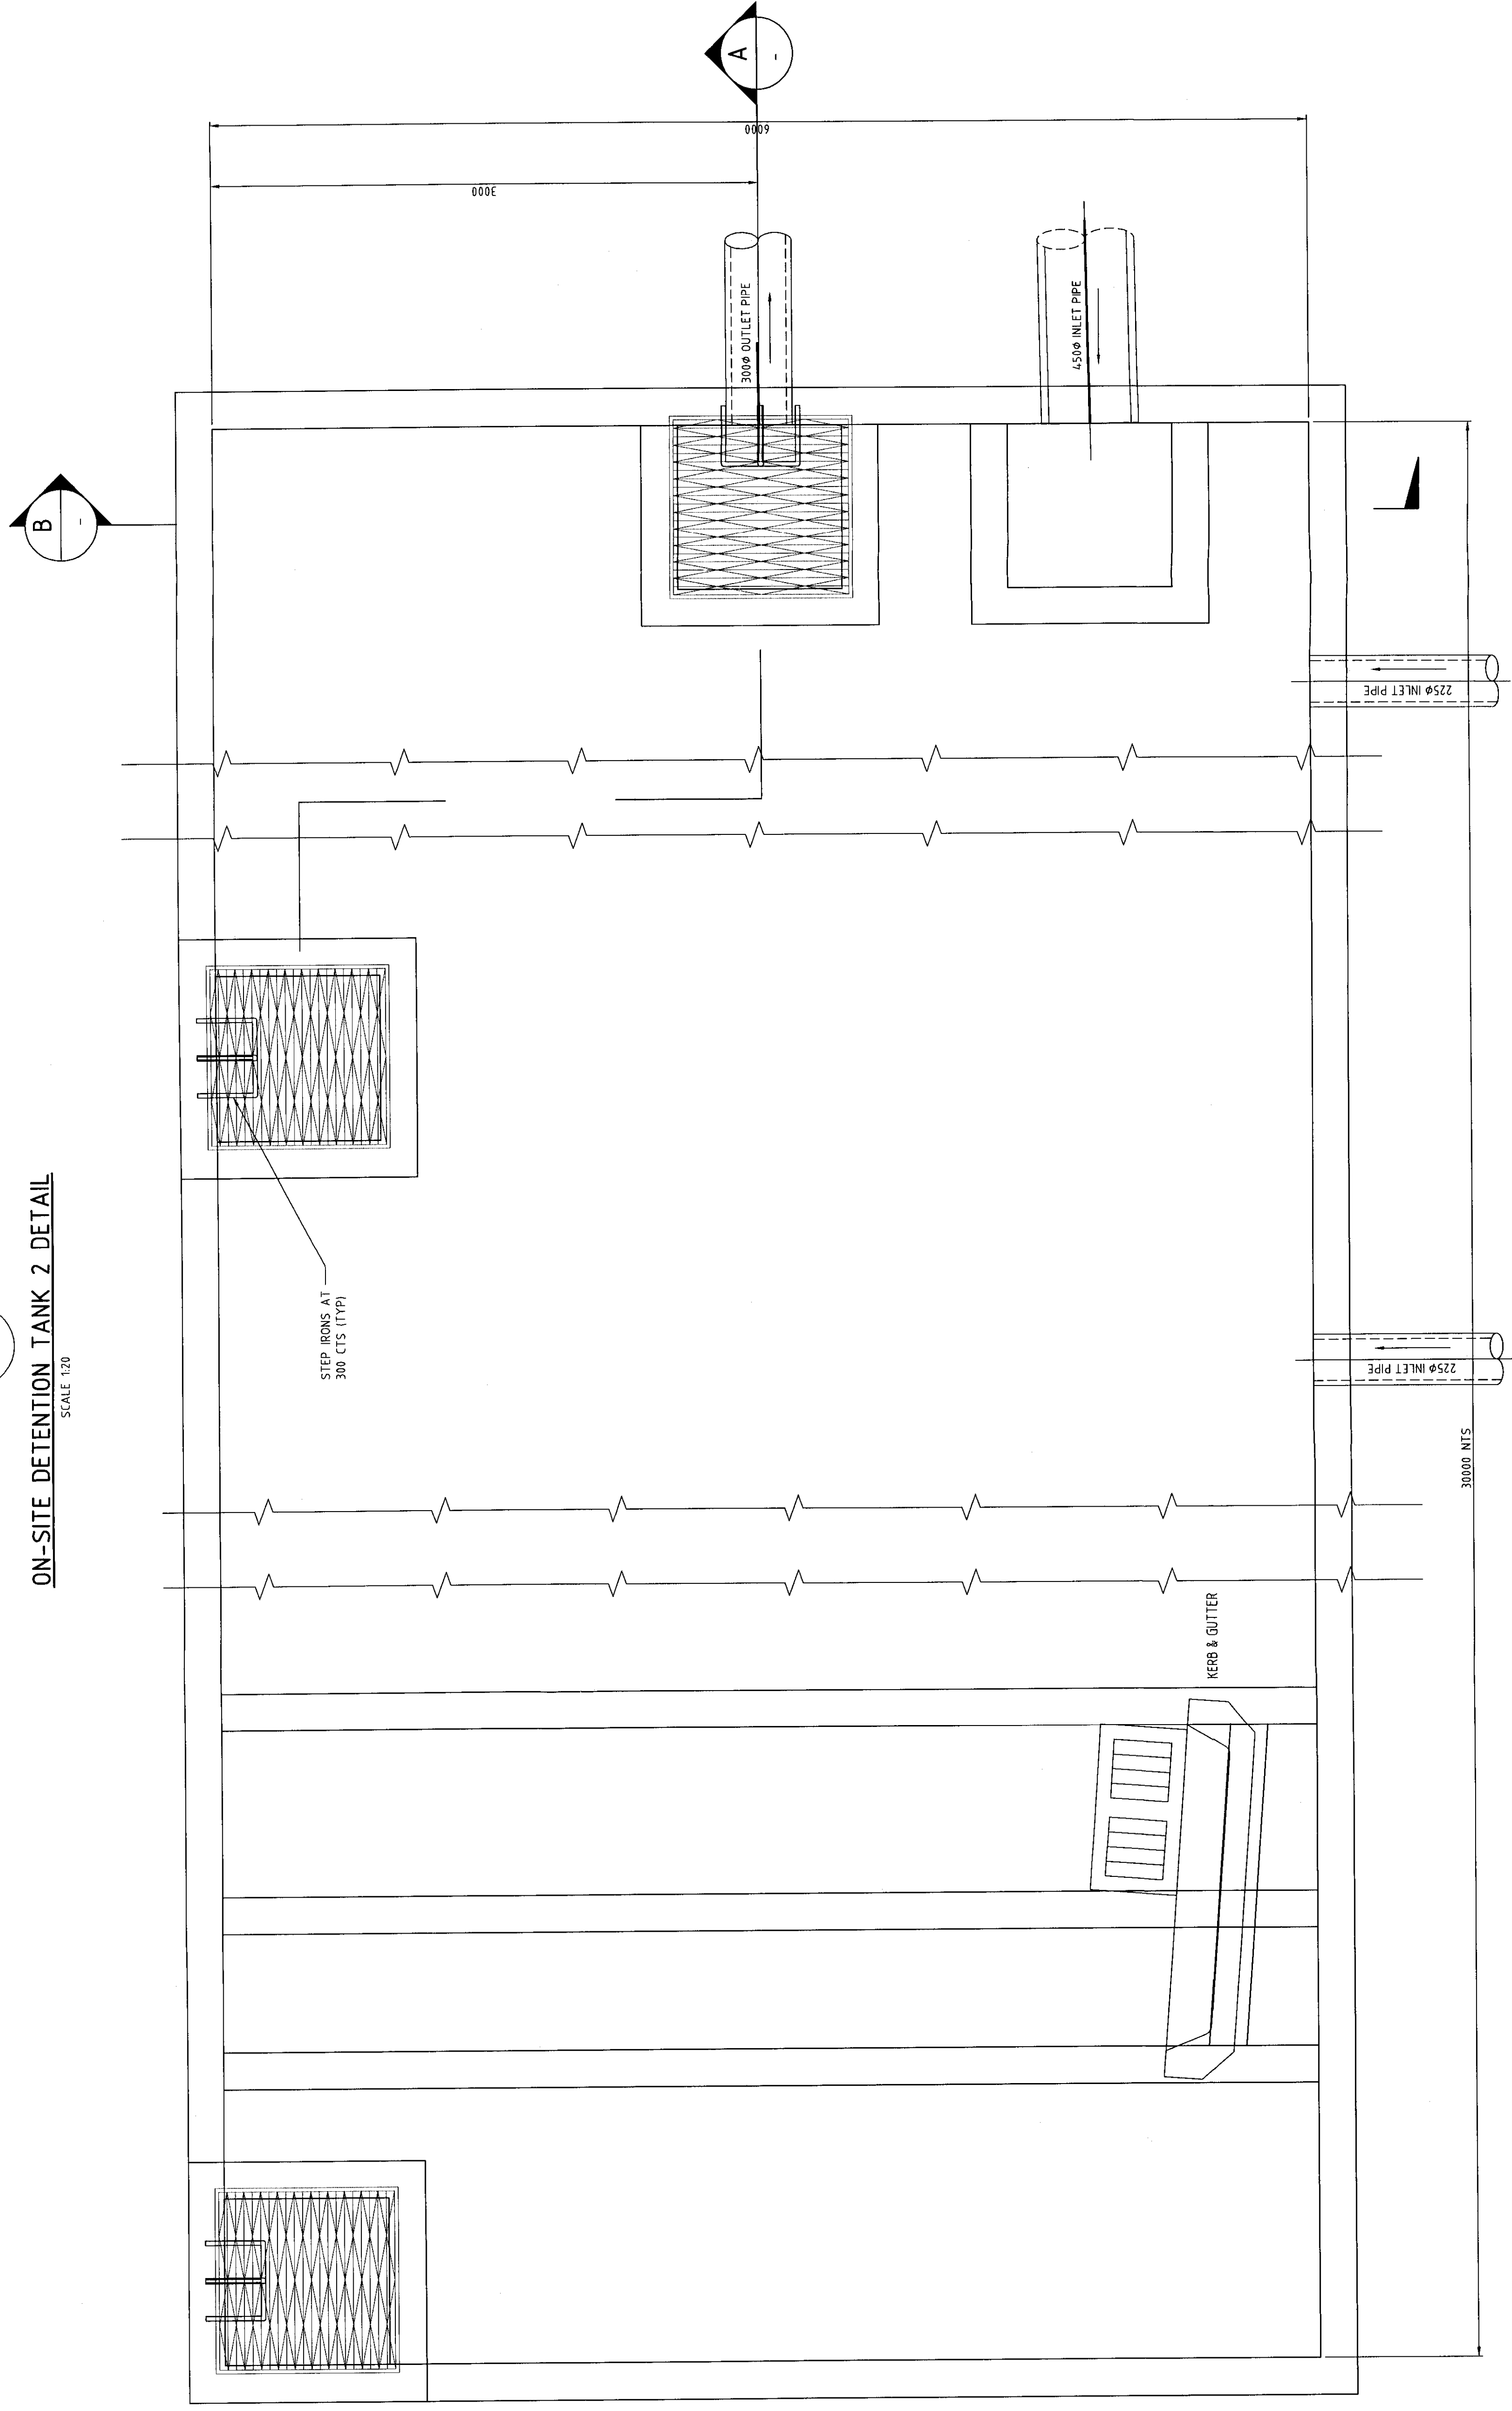


ON-SITE DETENTION (OSD) TANK 2
DETAIL - PLAN VIEW
SCALE 1:20

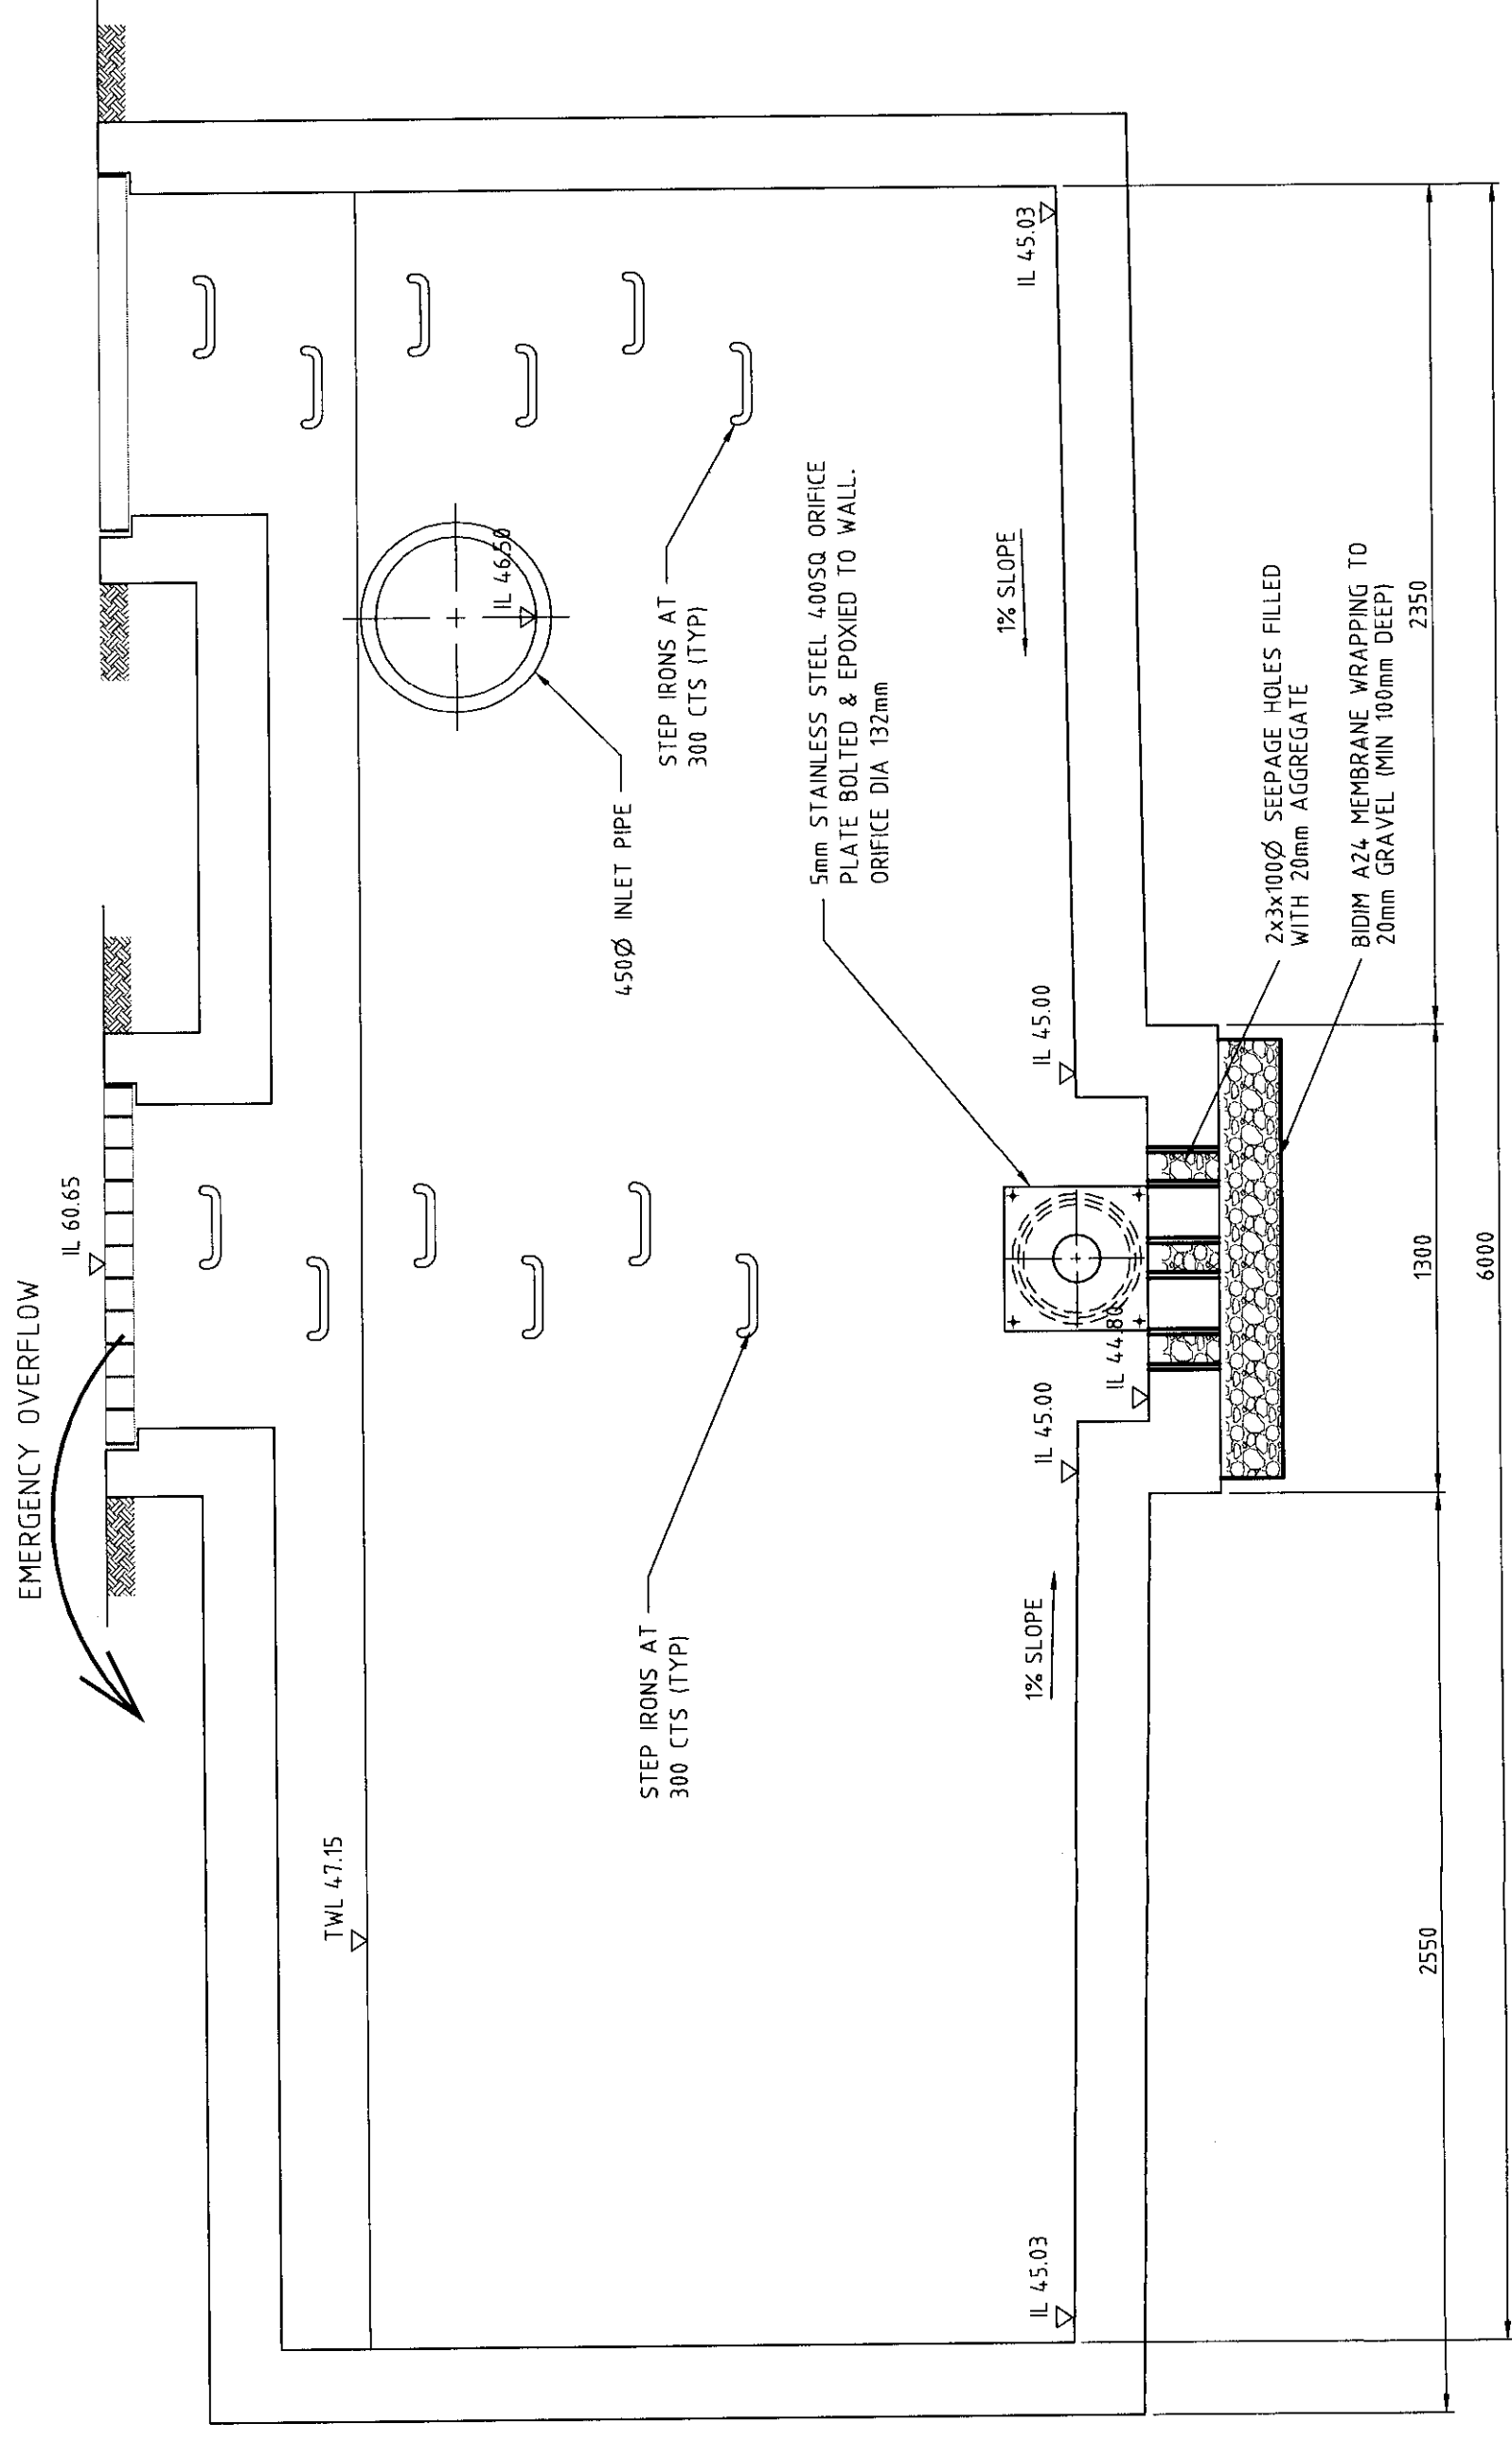



SECTION B
ON-SITE DETENTION TANK 1 DETAIL
SCALE 1:20

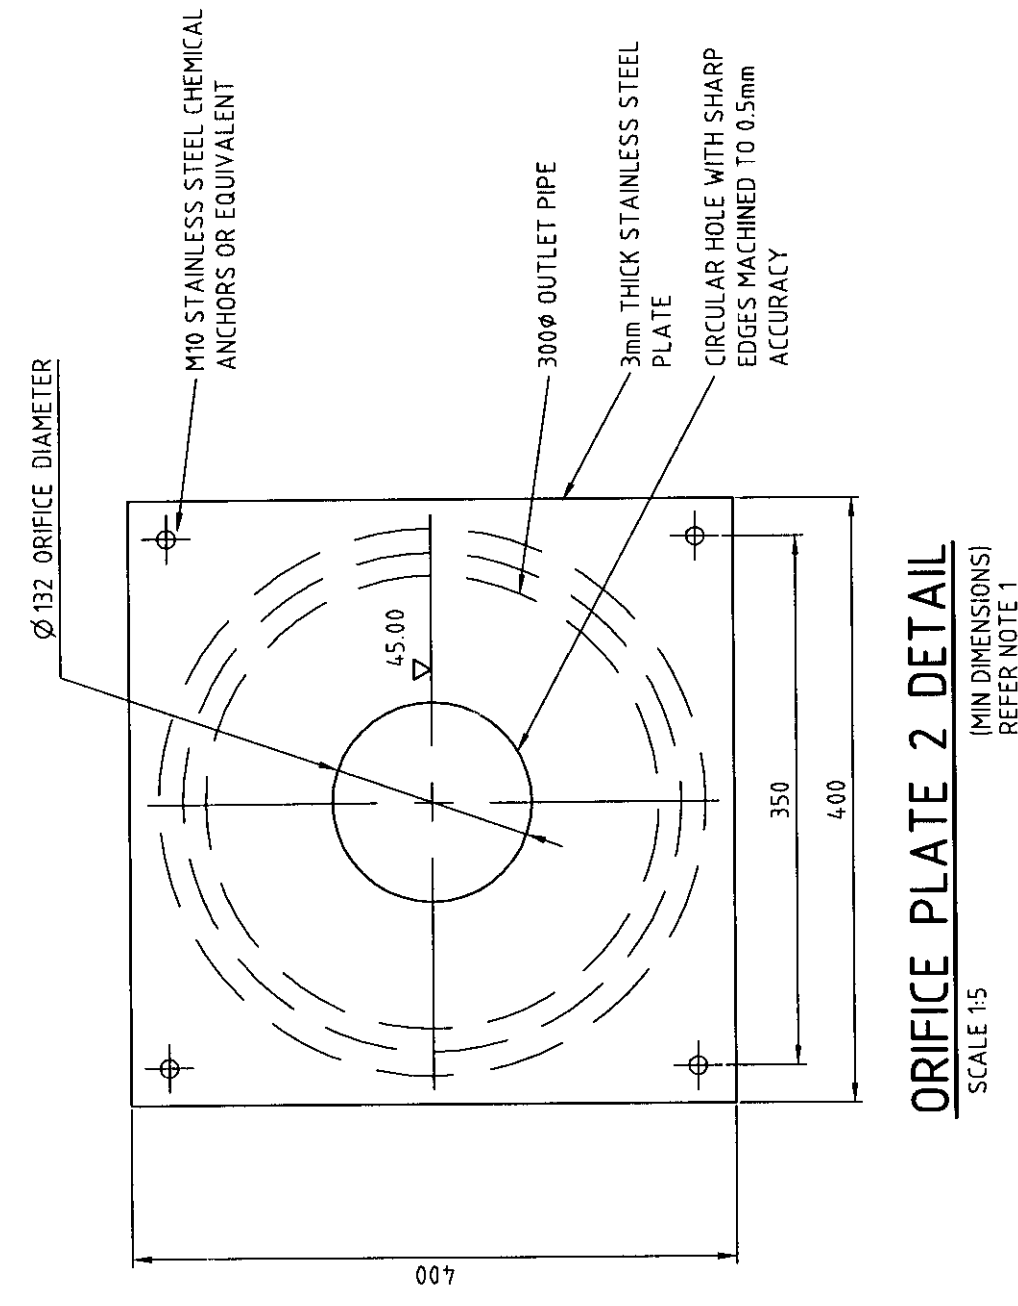

ORIFICE PLATE 2 DETAIL
SCALE 1:5
(DIMENSIONS IN MILLIMETRES)

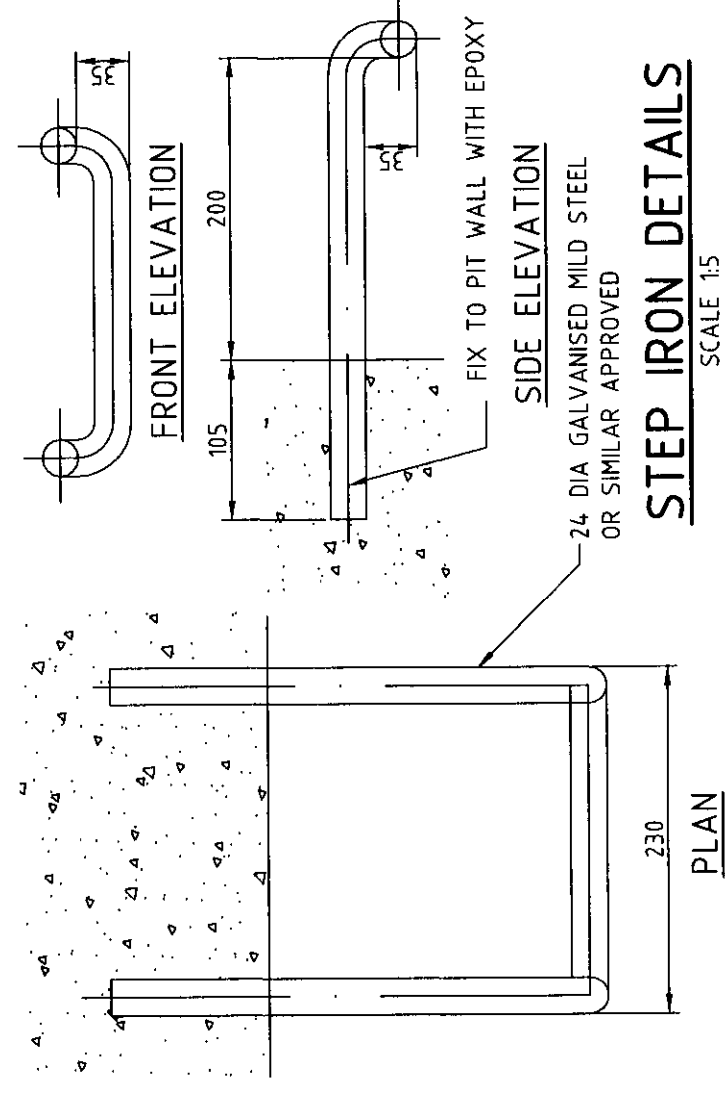

STEP IRON DETAILS
SCALE 1:5

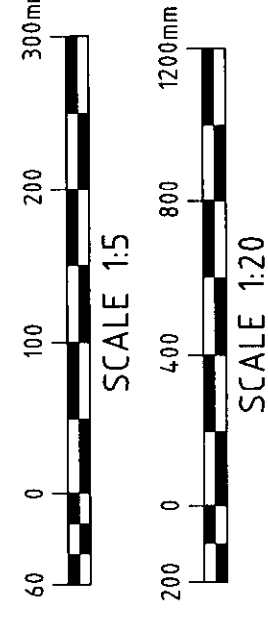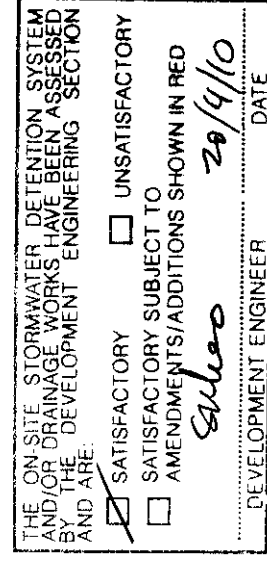

DEVELOPMENT APPLICATION

NORTH POINT		NOTES		RSL LIFECARE LTD		Warren Smith & Partners Pty Ltd		OSD TANK 2 PLAN, SECTIONS & DETAILS					
DO NOT SCALE FROM THIS DRAWING. VERIFY ALL DIMENSIONS AND ANGLES. THIS DRAWING IS NOT TO BE USED AS A SUBSTITUTE FOR ANY OTHER DOCUMENT. THE CONTRACTOR SHALL BE RESPONSIBLE FOR OBTAINING ALL NECESSARY PERMITS AND APPROVALS. 1. FOR DRAWING LIST, LEGEND, ABBREVIATIONS & SPECIFICATIONS REFER TO DRAWING C-201 & C-202.		A PRELIMINARY ISSUE		A. 18 Thwa, 120 Camero Street, Sydney 2000 NSW Australia P. 02 9298 1912 F. 02 9290 1295 E. info@warrensmith.com.au Web: www.warrensmith.com.au		TITLE					
RSL ANZAC VILLAGE NARRABEEN, NSW NEW DARBY & JOAN		A PRELIMINARY ISSUE		DATE		SCALE		SECOND		THIRD		FOURTH	
RSL ANZAC VILLAGE NARRABEEN, NSW NEW DARBY & JOAN		B DEVELOPMENT APPLICATION		DATE		SCALE		SECOND		THIRD		FOURTH	
RSL ANZAC VILLAGE NARRABEEN, NSW NEW DARBY & JOAN		C DEVELOPMENT APPLICATION		DATE		SCALE		SECOND		THIRD		FOURTH	
RSL ANZAC VILLAGE NARRABEEN, NSW NEW DARBY & JOAN		D REVISED DEVELOPMENT APPLICATION		DATE		SCALE		SECOND		THIRD		FOURTH	
RSL ANZAC VILLAGE NARRABEEN, NSW NEW DARBY & JOAN		REVISED DEVELOPMENT APPLICATION		DATE		SCALE		SECOND		THIRD		FOURTH	
RSL ANZAC VILLAGE NARRABEEN, NSW NEW DARBY & JOAN		ANY WORK		DATE		SCALE		SECOND		THIRD		FOURTH	
RSL ANZAC VILLAGE NARRABEEN, NSW NEW DARBY & JOAN		THIS DRAWING IS NOT TO BE USED AS A SUBSTITUTE FOR ANY OTHER DOCUMENT. THE CONTRACTOR SHALL BE RESPONSIBLE FOR OBTAINING ALL NECESSARY PERMITS AND APPROVALS. DATE		SCALE		SECOND		THIRD		FOURTH	
RSL ANZAC VILLAGE NARRABEEN, NSW NEW DARBY & JOAN		THIS DRAW											

