



IMPORTANT NOTES: Do not scale from drawings. All dimensions shall be checked on site before commencement of work. All discrepancies shall be brought to the attention of the Architect. Larger scale drawings and written dimensions take precedence. This drawing is copyright and the property of the author, and must not be retained, copied or used without the express authority of MARCHESE PARTNERS INTERNATIONAL PTY. LTD.	REVISION	DATE	DESCRIPTION	BY								
	J	08.03.2019	PRELIMINARY	PS								
	K	14.03.2019	PRELIMINARY	PS								
	L	29.03.2019	FOR DA APPROVAL	PS								
FOR APPROVAL NOT FOR CONSTRUCTION	marchesepartners Marchese Partners International Pty Ltd Level 1, 53 Walker Street, North Sydney, NSW 2060, Australia P +61 2 9922 4375 F +61 2 9929 5786 E info@marchesepartners.com www.marchesepartners.com Sydney • Brisbane • Canberra • Melbourne • Adelaide Kuala Lumpur • Auckland • Christchurch • London • Madrid ABN 20 098 552 151						CLIENT DuKor 24 Pty Ltd Frenchs Forest Barnes Road		DRAWING TITLE LEVEL RL 95 GFA			
					PROJECT Oxford Falls - Self Contained Dwellings		SCALE 1:500 @ A3	DATE 29.03.2019	DRAWN AS	CHECKED PS		
							JOB 18161	DRAWING DA5.24		REVISION L		



IMPORTANT NOTES:
Do not scale from drawings. All dimensions shall be checked on site before commencement of work. All discrepancies shall be brought to the attention of the Architect. Larger scale drawings and written dimensions take precedence. This drawing is copyright and the property of the author, and must not be retained, copied or used without the express authority of MARCHESE PARTNERS INTERNATIONAL PTY. LTD.

FOR APPROVAL
NOT FOR CONSTRUCTION

REVISION	DATE	DESCRIPTION	BY
J	03.03.2019	PRELIMINARY	PS
K	14.03.2019	PRELIMINARY	PS
L	29.03.2019	FOR DA APPROVAL	PS


marchesepartners
Marchese Partners International Pty Ltd
Level 1, 53 Walker Street, North Sydney, NSW 2060, Australia
P +61 2 9922 4375 F +61 2 9929 5786 E info@marchesepartners.com
www.marchesepartners.com
Sydney • Brisbane • Canberra • Melbourne • Adelaide
Kuala Lumpur • Auckland • Christchurch • London • Madrid
ABN 20 098 552 151



CLIENT
DuKor 24 Pty Ltd
Frenchs Forest
Barnes Road

PROJECT
Oxford Falls - Self Contained Dwellings

DRAWING TITLE			
LEVEL RL 98 GFA			
SCALE 1:500 @ A3	DATE 29.03.2019	DRAWN AS	CHECKED PS
JOB 18161	DRAWING DA5.25	REVISION L	

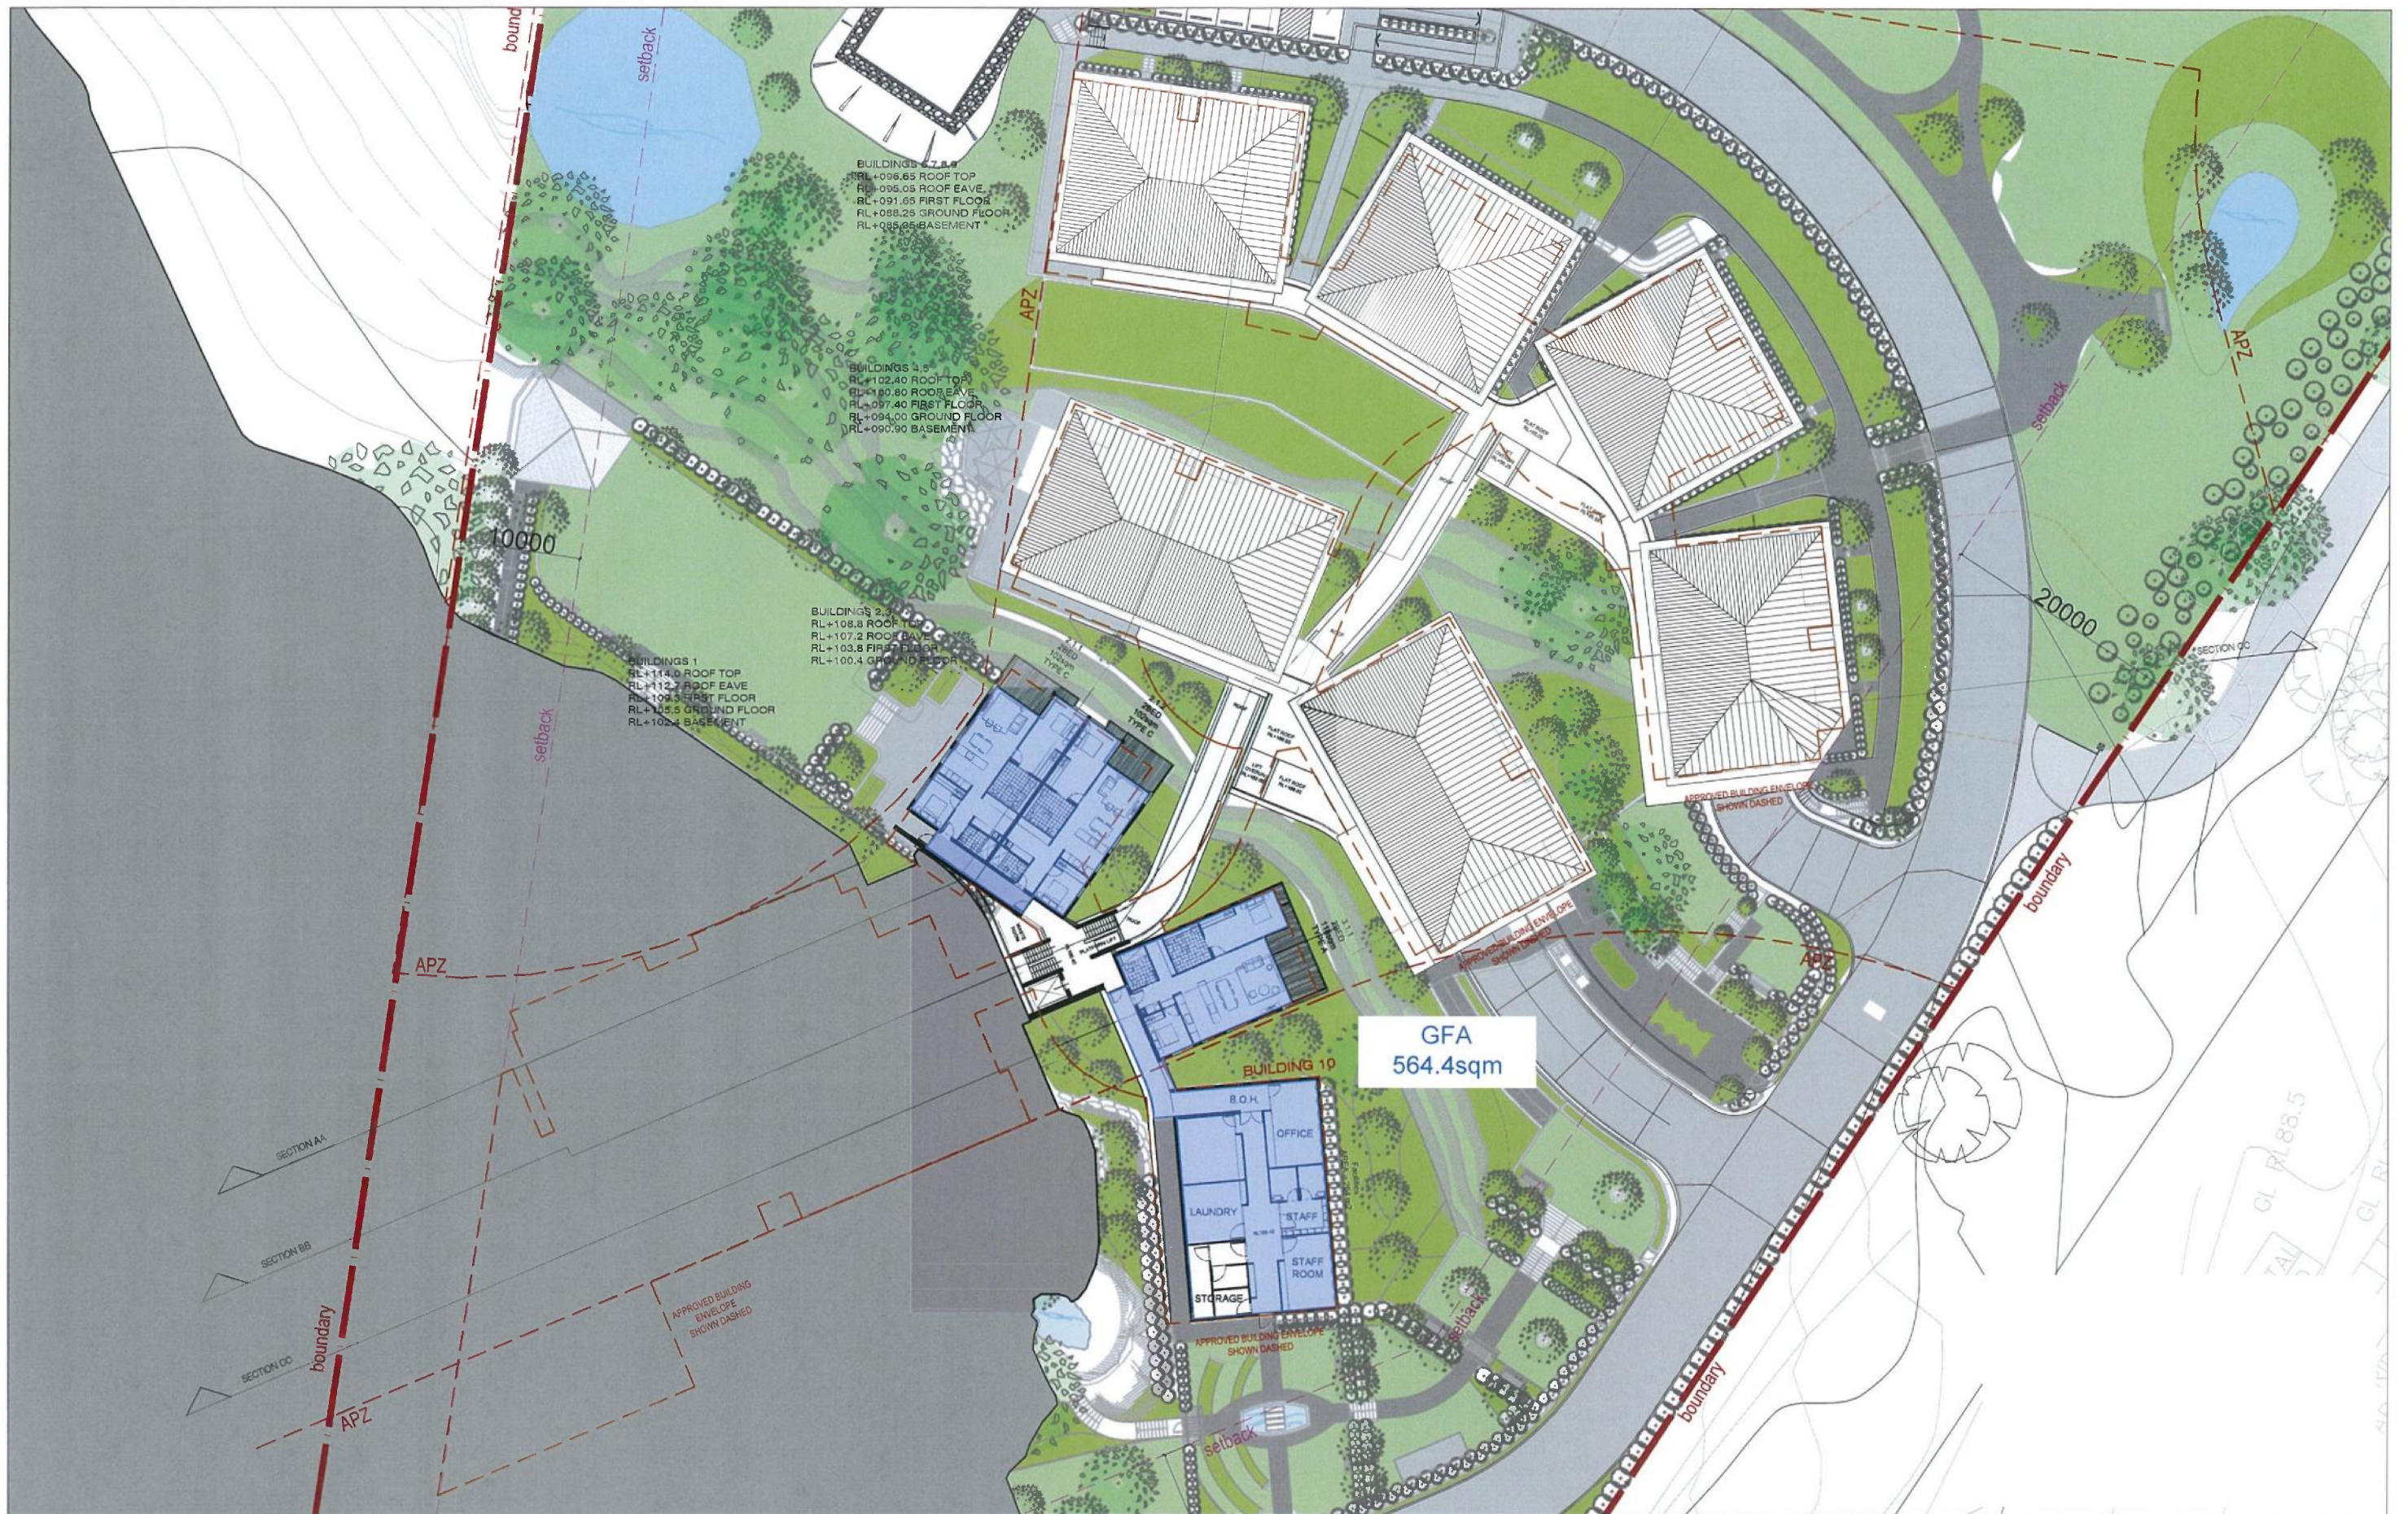

IMPORTANT NOTES: Do not scale from drawings. All dimensions shall be checked on site before commencement of work. All discrepancies shall be brought to the attention of the Architect. Larger scale drawings and written dimensions take precedence. This drawing is copyright and the property of the author, and must not be retained, copied or used without the express authority of MARCHESE PARTNERS INTERNATIONAL PTY. LTD. FOR APPROVAL NOT FOR CONSTRUCTION	REVISION	DATE	DESCRIPTION	BY	marchesepartners Marchese Partners International Pty Ltd Level 1, 53 Walker Street, North Sydney, NSW 2060, Australia P +61 2 9922 4375 F +61 2 9929 5786 E info@marchesepartners.com www.marchesepartners.com Sydney • Brisbane • Canberra • Melbourne • Adelaide Kuala Lumpur • Auckland • Christchurch • London • Madrid ABN 20 098 552 151		CLIENT	DRAWING TITLE			
	J	03.03.2019	PRELIMINARY	PS			DuKor 24 Pty Ltd		LEVEL RL 101 GFA		
	K	14.03.2019	PRELIMINARY	PS			Frenchs Forest				
	L	29.03.2019	FOR DA APPROVAL	PB			Barnes Road				
							PROJECT	Oxford Falls - Self Contained Dwellings			
				JOB	DRAWING		CHECKED		REVISION		
				18161	DA5.26		PS		L		



IMPORTANT NOTES:
Do not scale from drawings. All dimensions shall be checked on site before commencement of work. All discrepancies shall be brought to the attention of the Architect. Larger scale drawings and written dimensions take precedence. This drawing is copyright and the property of the author, and must not be retained, copied or used without the express authority of MARCHESI PARTNERS INTERNATIONAL PTY. LTD.

FOR APPROVAL
NOT FOR CONSTRUCTION

REVISION	DATE	DESCRIPTION	BY
J	08.03.2018	PRELIMINARY	PS
L	29.03.2018	FOR DA APPROVAL	PS

marchesepartners
Marchesi Partners International Pty Ltd
Level 1, 53 Walker Street, North Sydney, NSW 2060, Australia
P +61 2 9922 4375 F +61 2 9929 5786 E info@marchesepartners.com
www.marchesepartners.com
Sydney • Brisbane • Canberra • Melbourne • Adelaide
Kuala Lumpur • Auckland • Christchurch • London • Madrid
ABN 20 098 552 151




CLIENT
DuKor 24 Pty Ltd
Frenchs Forest
Barnes Road

PROJECT
Oxford Falls - Self Contained Dwellings

DRAWING TITLE
LEVEL RL 104 GFA

SCALE	DATE	DRAWN	CHECKED
1:500 @ A3	29.03.2018	AS	PS
JOB	DRAWING	REVISION	
18161	DA5.27	L	

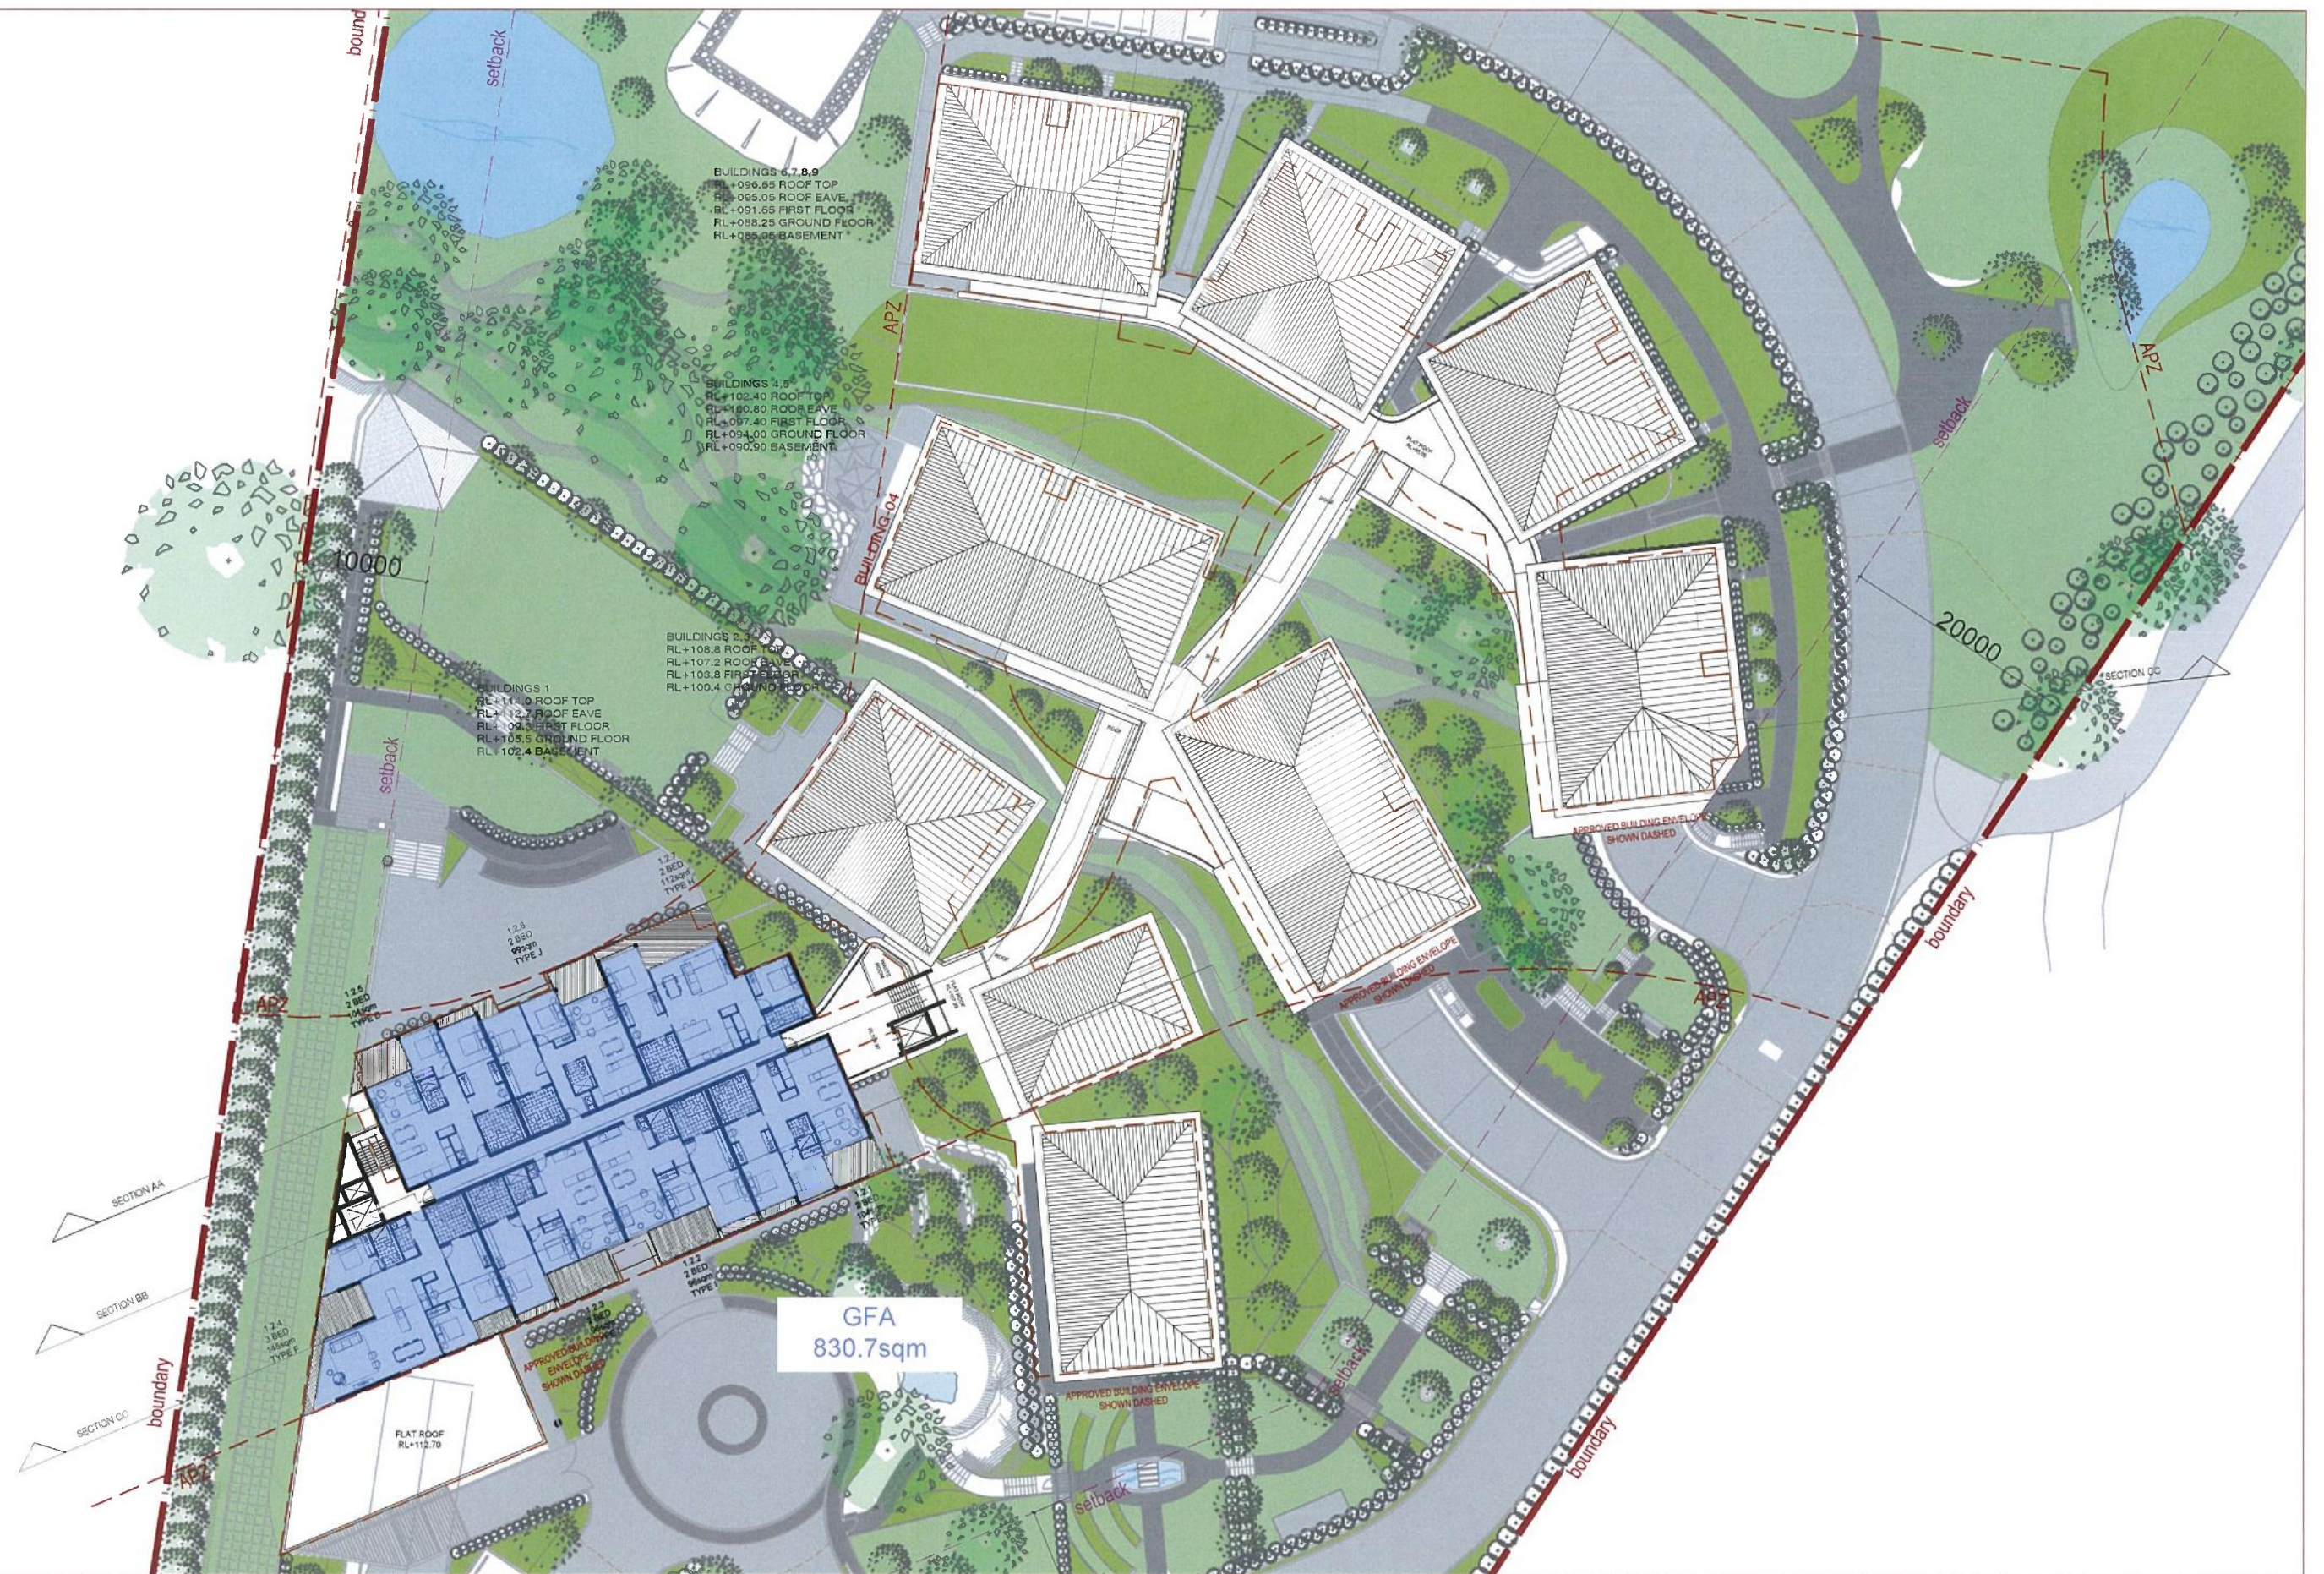

IMPORTANT NOTES:
Do not scale from drawings. All dimensions shall be checked on site before commencement of work. All discrepancies shall be brought to the attention of the Architect. Larger scale drawings and written dimensions take precedence. This drawing is copyright and the property of the author, and must not be retained, copied or used without the express authority of MARCHESE PARTNERS INTERNATIONAL PTY. LTD.

FOR APPROVAL
NOT FOR CONSTRUCTION

REVISION	DATE	DESCRIPTION	BY
A	09.03.2019	PRELIMINARY	PS
K	14.03.2019	PRELIMINARY	PS
L	29.03.2019	FOR DA APPROVAL	PS

marchesepartners
Marchese Partners International Pty Ltd
Level 1, 53 Walker Street, North Sydney, NSW 2060, Australia
P +61 2 9922 4375 F +61 2 9929 5786 E info@marchesepartners.com
www.marchesepartners.com
Sydney • Brisbane • Canberra • Melbourne • Adelaide
Kuala Lumpur • Auckland • Christchurch • London • Madrid
ABN 20 098 552 151




CLIENT
DuKor 24 Pty Ltd
Frenchs Forest
Barnes Road


PROJECT
Oxford Falls - Self Contained Dwellings

DRAWING TITLE
LEVEL RL 110 GFA

SCALE 1:500 @ A3	DATE 29.03.2019	DRAWN AS	CHECKED PS
JOB 18161	DRAWING DA 5.29	REVISION L	

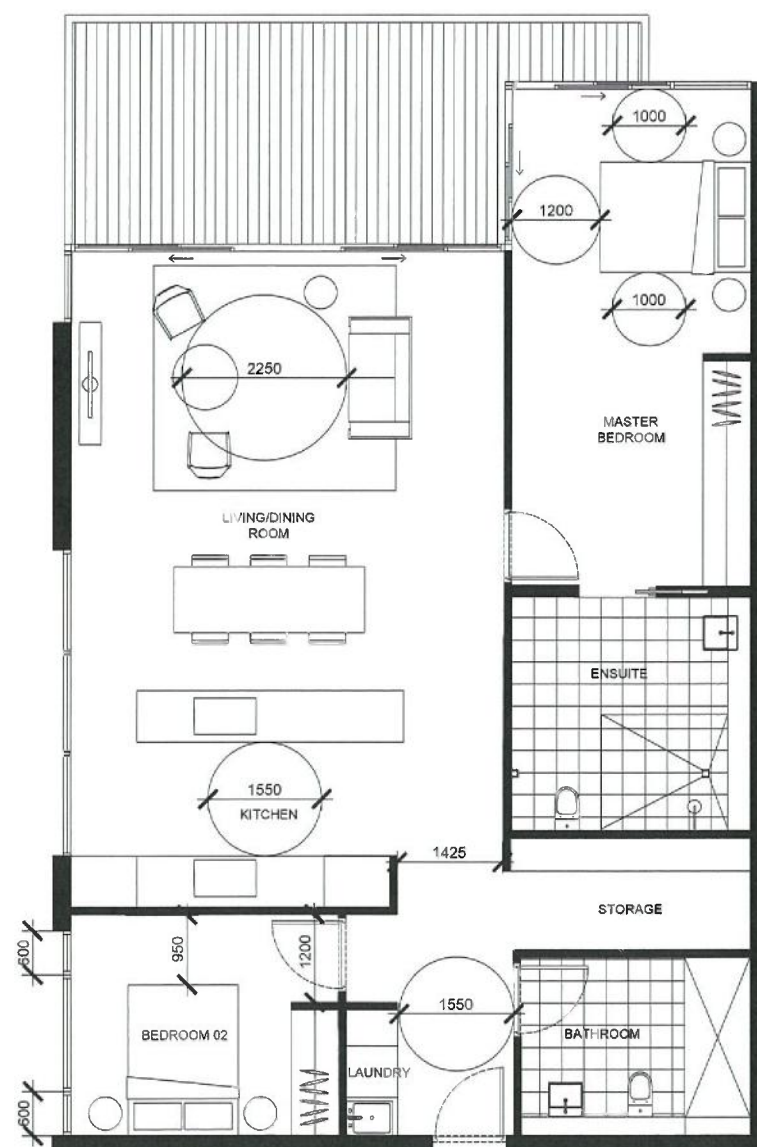


UNIT TYPE A
 2BED - 118sqm
 UNITS: | 3.1.1 | 3.1.2 | 6.1.2 | 6.2.2 | 9.1.1 | 9.2.1 |

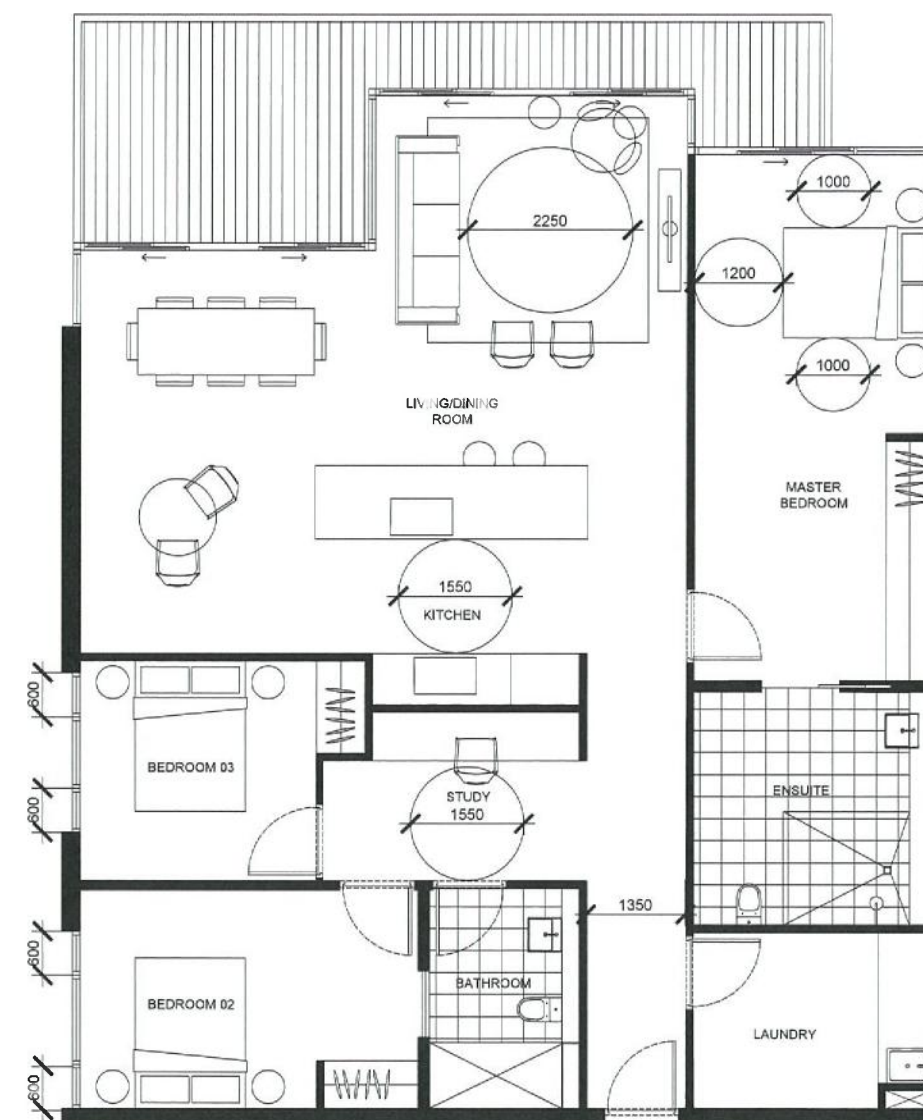

UNIT TYPE B
 3BED - 150sqm
 UNITS: | 4.1.1 | 4.1.2 | 4.2.2 | 5.1.2 | 5.2.2 |


IMPORTANT NOTES: Do not scale from drawings. All dimensions shall be checked on site before commencement of work. All discrepancies shall be brought to the attention of the Architect. Larger scale drawings and written dimensions take precedence. This drawing is copyright and the property of the author, and must not be retained, copied or used without the express authority of MARCHESE PARTNERS INTERNATIONAL PTY. LTD. FOR APPROVAL NOT FOR CONSTRUCTION	REVISION	DATE	DESCRIPTION	BY	marchesepartners Marchese Partners International Pty Ltd Level 1, 53 Walker Street, North Sydney, NSW 2060, Australia P +61 2 9922 4375 F +61 2 9929 5786 E info@marchesepartners.com www.marchesepartners.com Sydney • Brisbane • Canberra • Melbourne • Adelaide Kuala Lumpur • Auckland • Christchurch • London • Madrid ABN 20 098 552 151	CLIENT DuKor 24 Pty Ltd Frenchs Forest Barnes Road PROJECT Oxford Falls - Self Contained Dwellings	DRAWING TITLE			
	J	05.03.2019	PRELIMINARY	PS			ILU LAYOUTS 01			
	K	14.03.2019	PRELIMINARY	PS			SCALE	DATE	DRAWN	CHECKED
	L	29.03.2019	FOR DA APPROVAL	PS			1:100@A3	29.03.2019	AS	PS
							JOB	DRAWING	REVISION	
							18161	DA 5.41	L	

FOR APPROVAL
 NOT FOR CONSTRUCTION

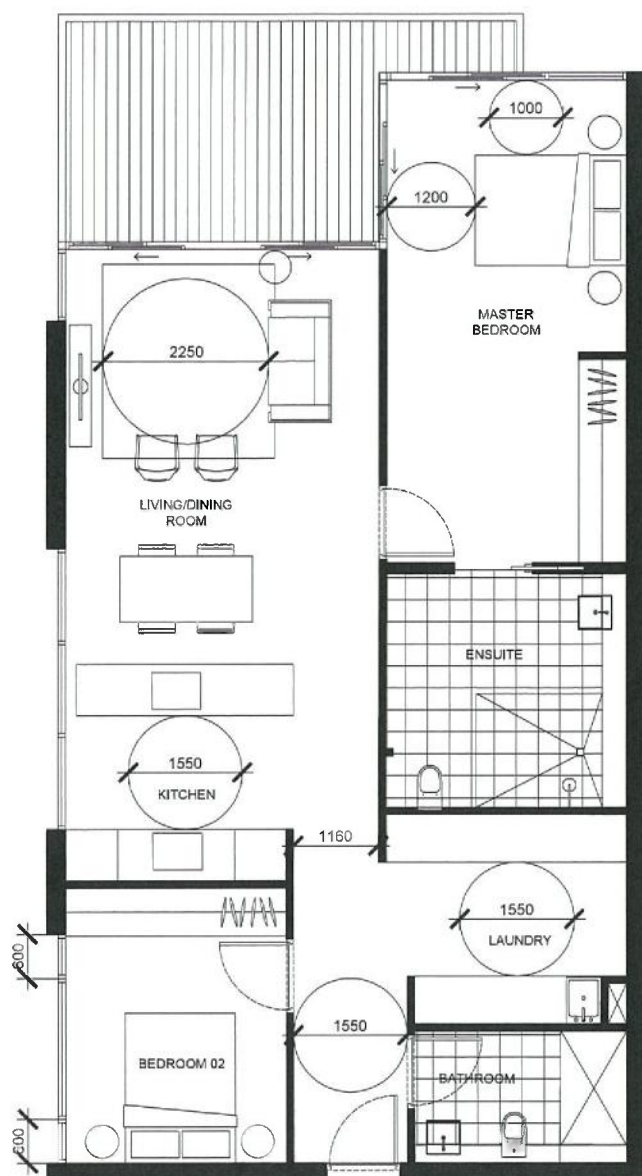

UNIT TYPE C
 2BED - 102sqm

UNITS : | 2.1.1 | 2.1.2 | 2.2.2 | 7.1.1 | 7.1.2 | 7.2.1 |
 7.2.2 | 8.1.1 | 8.1.2 | 8.2.1 | 8.2.2 |

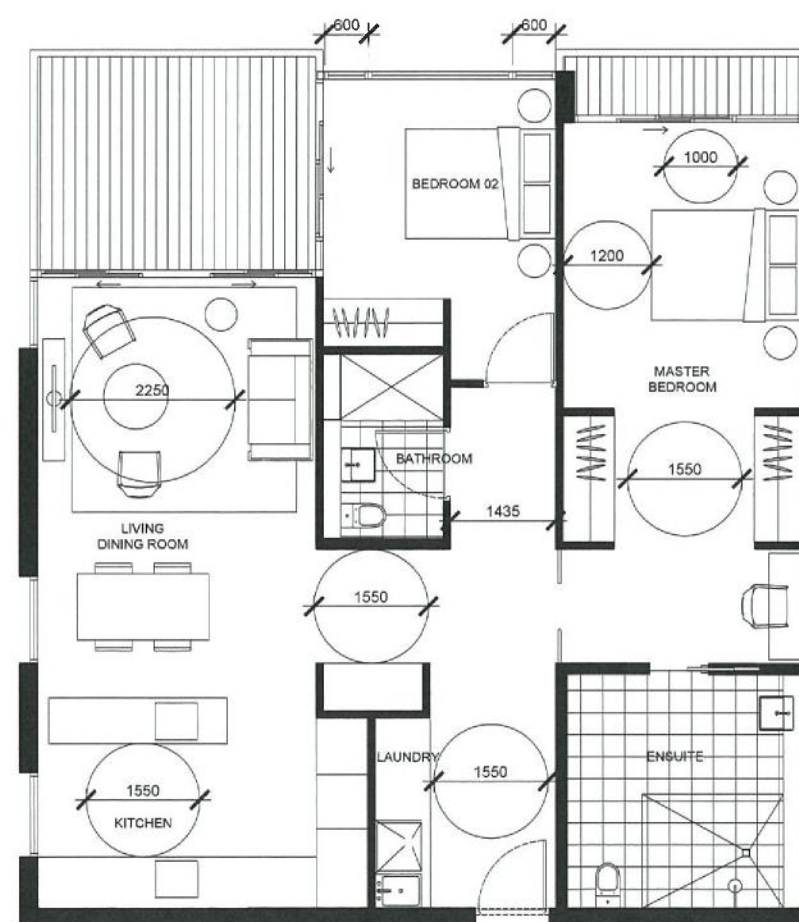

UNIT TYPE D
 2BED - 104sqm

UNITS : | 1.1.1 | 1.1.3 | 1.2.1 | 1.2.5 |

IMPORTANT NOTES:
 Do not scale from drawings. All dimensions shall be checked on site before commencement of work. All discrepancies shall be brought to the attention of the Architect. Larger scale drawings and written dimensions take precedence. This drawing is copyright and the property of the author, and must not be retained, copied or used without the express authority of MARCHESE PARTNERS INTERNATIONAL PTY, LTD.

FOR APPROVAL
 NOT FOR CONSTRUCTION

REVISION	DATE	DESCRIPTION	BY
1	08.03.2019	PRELIMINARY	PS
2	14.03.2019	PRELIMINARY	PS
3	29.03.2019	FOR DA APPROVAL	PS


marchesepartners
 Marchese Partners International Pty Ltd
 Level 1, 53 Walker Street, North Sydney, NSW 2060, Australia
 P +61 2 9922 4375 F +61 2 9929 5786 E info@marchesepartners.com
 www.marchesepartners.com
 Sydney · Brisbane · Canberra · Melbourne · Adelaide
 Kuala Lumpur · Auckland · Christchurch · London · Madrid
 ABN 20 098 552 151

CLIENT
 DuKor 24 Pty Ltd
 Frenchs Forest
 Barnes Road


PROJECT
 Oxford Falls - Self Contained Dwellings

DRAWING TITLE
 ILU LAYOUTS 02

SCALE	DATE	DRAWN	CHECKED
1:100@A3	29.03.2019	AS	PS
JOB	DRAWING	REVISION	
18161	DA 5.42	L	

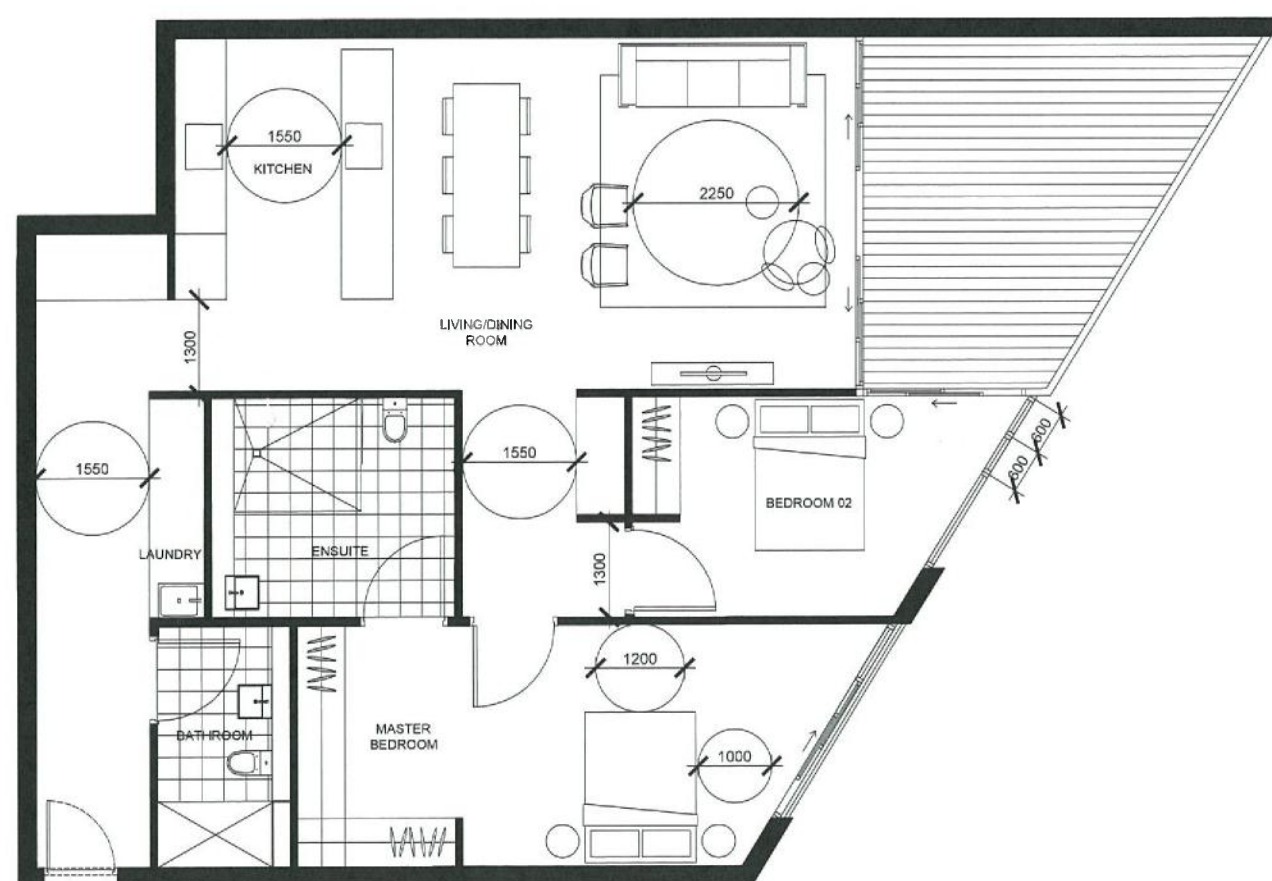

UNIT TYPE E
 2BED - 124sqm
 UNITS : | 1.1.2 |

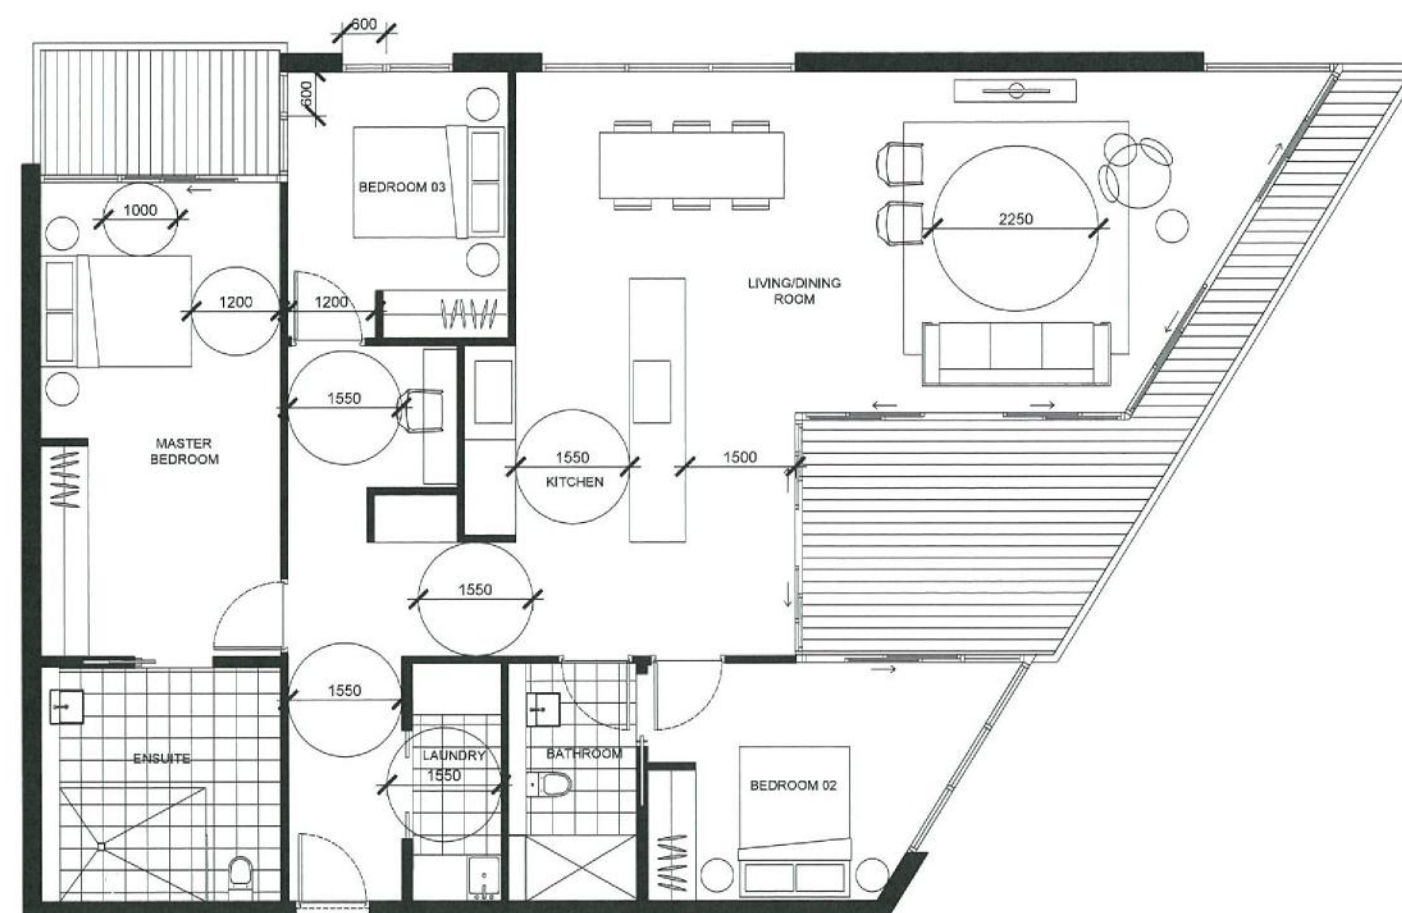

UNIT TYPE F
 3BED - 145sqm
 UNITS : | 1.2.4 |

IMPORTANT NOTES:
 Do not scale from drawings. All dimensions shall be checked on site before commencement of work. All discrepancies shall be brought to the attention of the Architect. Larger scale drawings and written dimensions take precedence. This drawing is copyright and the property of the author, and must not be retained, copied or used without the express authority of MARCHESE PARTNERS INTERNATIONAL PTY. LTD.

FOR APPROVAL
 NOT FOR CONSTRUCTION

REVISION	DATE	DESCRIPTION	BY
J	08.03.2019	PRELIMINARY	PS
K	14.03.2019	PRELIMINARY	PS
L	29.03.2019	FOR DA APPROVAL	PS


marchesepartners
 Marchese Partners International Pty Ltd
 Level 1, 53 Walker Street, North Sydney, NSW 2060, Australia
 P +61 2 9922 4375 F +61 2 9929 5786 E info@marchesepartners.com
www.marchesepartners.com
 Sydney • Brisbane • Canberra • Melbourne • Adelaide
 Kuala Lumpur • Auckland • Christchurch • London • Madrid
 ABN 20 098 552 151

CLIENT
 DuKor 24 Pty Ltd
 Frenchs Forest
 Barnes Road


PROJECT
 Oxford Falls - Self Contained Dwellings

DRAWING TITLE
 ILU LAYOUTS 03

SCALE 1:100@A3	DATE 29.03.2019	DRAWN AS	CHECKED PS
JOB 18161	DRAWING DA 5.43	REVISION L	

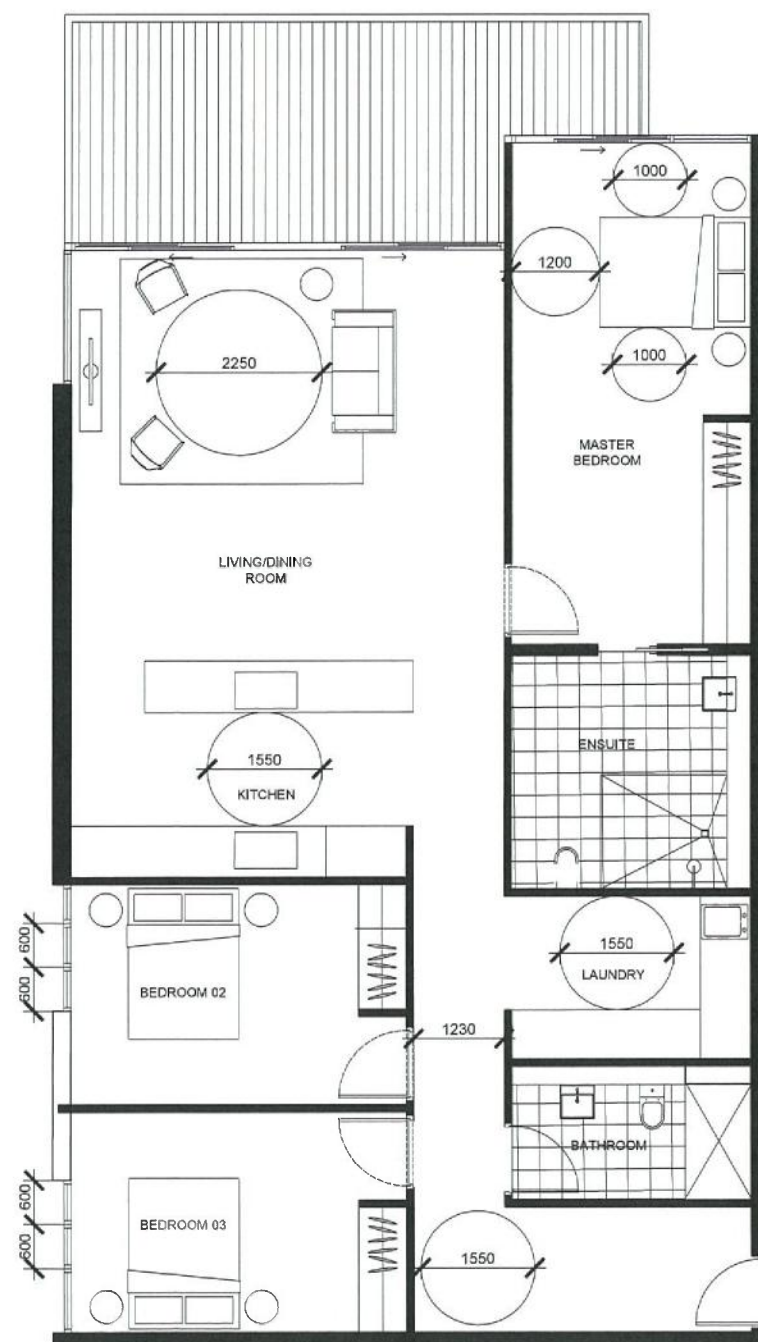

UNIT TYPE G
 3BED - 145sqm
 UNITS: | 6.1.1 | 6.2.1 |

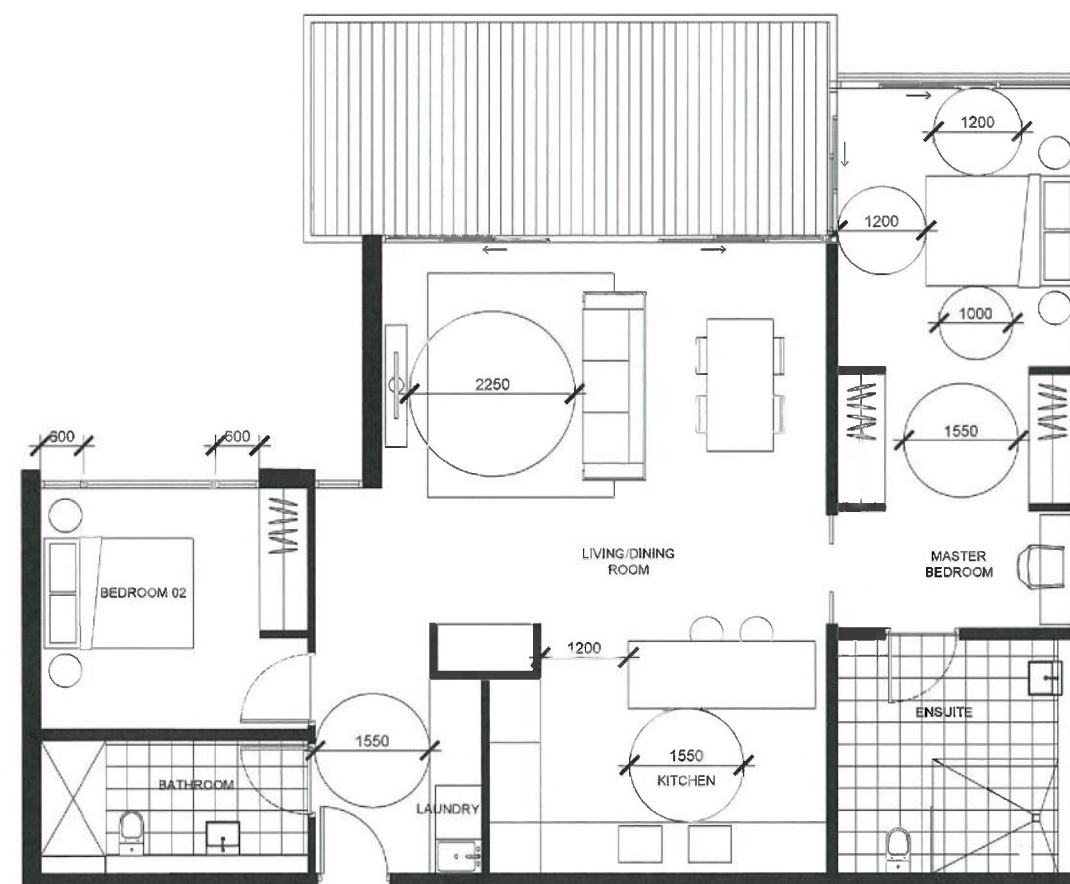

UNIT TYPE H
 2BED - 112sqm
 UNITS: | 1.1.4 | 1.2.7 |


IMPORTANT NOTES:
 Do not scale from drawings. All dimensions shall be checked on site before commencement of work. All discrepancies shall be brought to the attention of the Architect. Larger scale drawings and written dimensions take precedence. This drawing is copyright and the property of the author, and must not be retained, copied or used without the express authority of MARCHESE PARTNERS INTERNATIONAL PTY. LTD.
FOR APPROVAL
 NOT FOR CONSTRUCTION

REVISION	DATE	DESCRIPTION	BY
J	06.03.2019	PRELIMINARY	PS
K	14.03.2019	PRELIMINARY	PS
L	29.03.2019	FOR DA APPROVAL	PS


marchesepartners
 Marchese Partners International Pty Ltd
 Level 1, 53 Walker Street, North Sydney, NSW 2060, Australia
 P +61 2 9922 4375 F +61 2 9929 5786 E info@marchesepartners.com
 www.marchesepartners.com
 Sydney • Brisbane • Canberra • Melbourne • Adelaide
 Kuala Lumpur • Auckland • Christchurch • London • Madrid
 ABN 20 098 552 151

CLIENT
 DuKor 24 Pty Ltd
 Frenchs Forest
 Barnes Road
 PROJECT
 Oxford Falls - Self Contained Dwellings

DRAWING TITLE			
ILU LAYOUTS 04			
SCALE 1:100@A3	DATE 29.03.2019	DRAWN AS	CHECKED PS
JOB 18161	DRAWING DA 5.44	REVISION L	

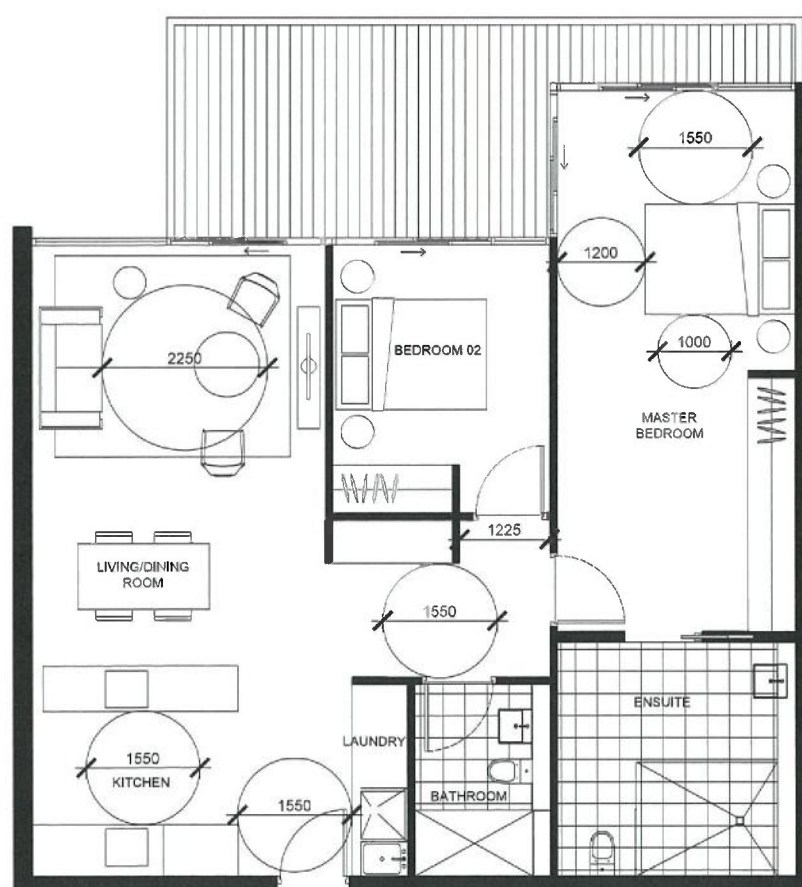

UNIT TYPE I
 2BED - 96sqm
 UNITS : | 1.2.2 | 1.2.3 |

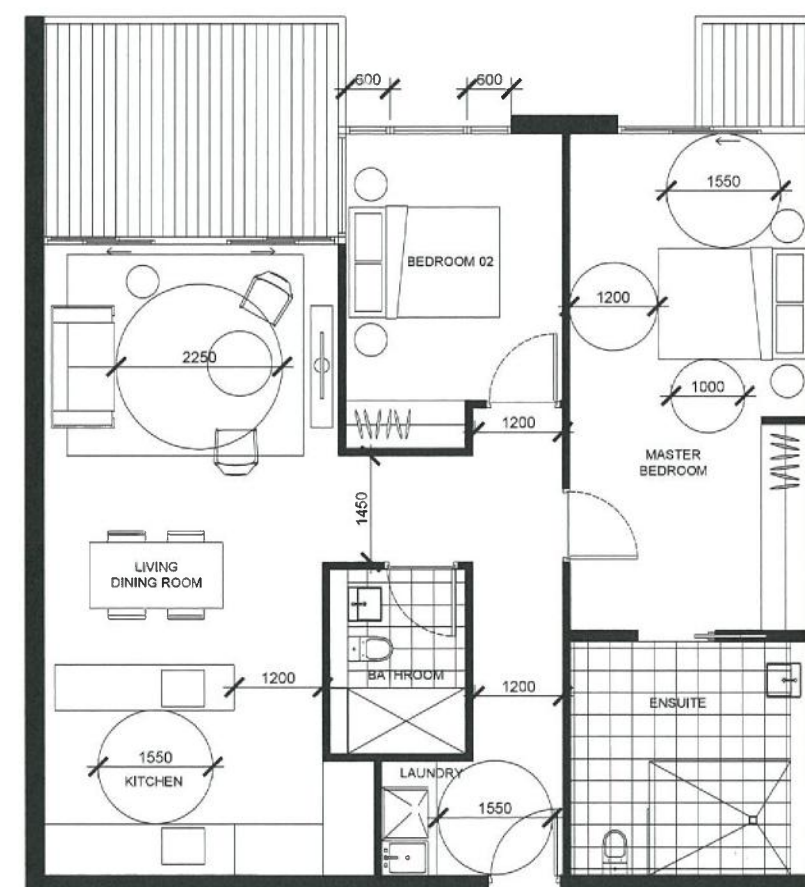

UNIT TYPE J
 2BED - 99sqm
 UNITS: | 1.2.6 |

IMPORTANT NOTES:
 Do not scale from drawings. All dimensions shall be checked on site before commencement of work. All discrepancies shall be brought to the attention of the Architect. Larger scale drawings and written dimensions take precedence. This drawing is copyright and the property of the author, and must not be retained, copied or used without the express authority of MARCHESE PARTNERS INTERNATIONAL PTY. LTD.

FOR APPROVAL
 NOT FOR CONSTRUCTION

REVISION	DATE	DESCRIPTION	BY
J	08.03.2019	PRELIMINARY	PS
K	14.03.2019	PRELIMINARY	PS
L	29.03.2019	FOR DA APPROVAL	PS



marchesepartners
 Marchese Partners International Pty Ltd
 Level 1, 53 Walker Street, North Sydney, NSW 2060, Australia
 P +61 2 9922 4375 F +61 2 9929 5786 E info@marchesepartners.com
 www.marchesepartners.com
 Sydney • Brisbane • Canberra • Melbourne • Adelaide
 Kuala Lumpur • Auckland • Christchurch • London • Madrid
 ABN 20 098 552 151

CLIENT
 DuKor 24 Pty Ltd
 Frenchs Forest
 Barnes Road

PROJECT
 Oxford Falls - Self Contained Dwellings

DRAWING TITLE
 ILU LAYOUTS 05

SCALE	DATE	DRAWN	CHECKED
1:100@A3	29.03.2019	AS	PS
JOB	DRAWING	REVISION	
18161	DA 5.45	L	

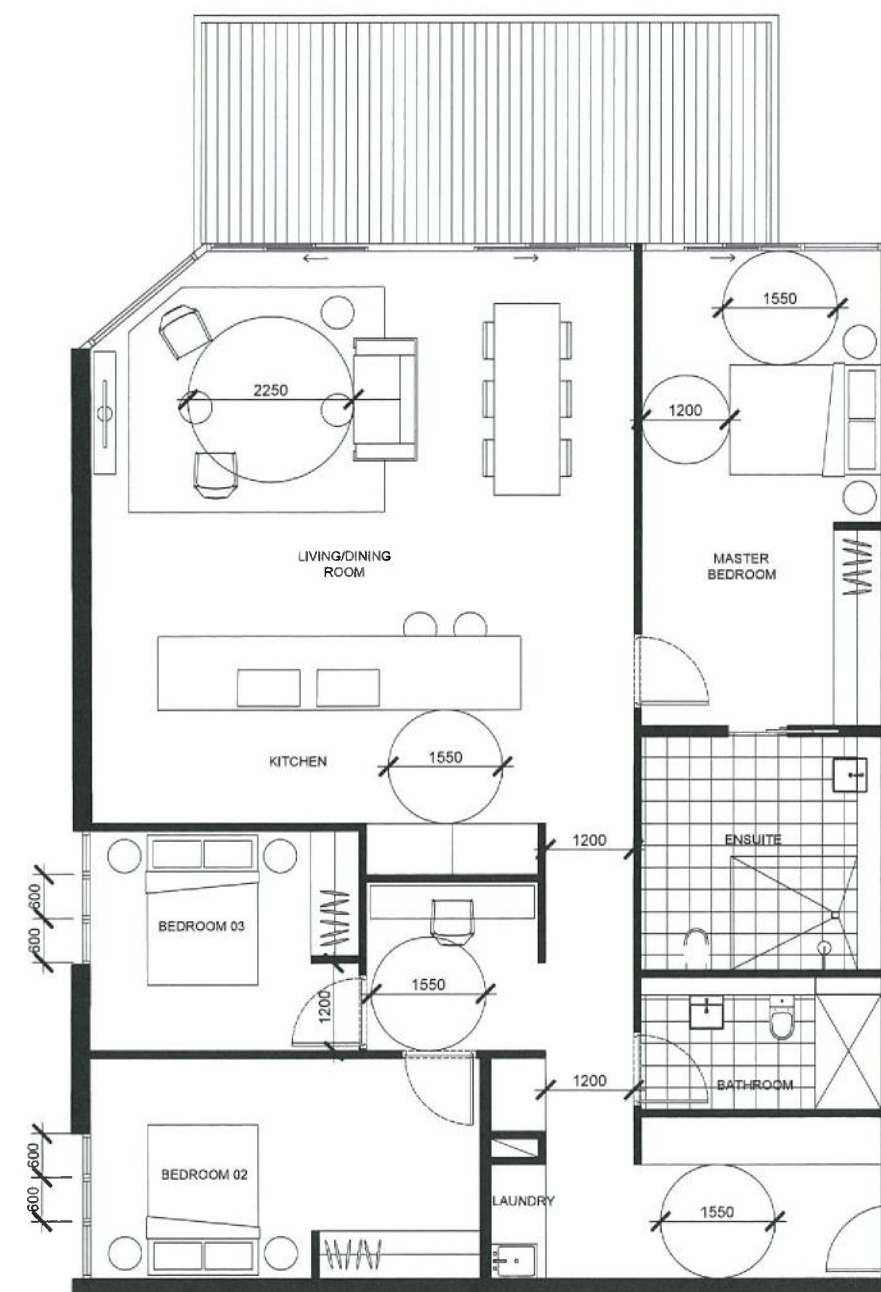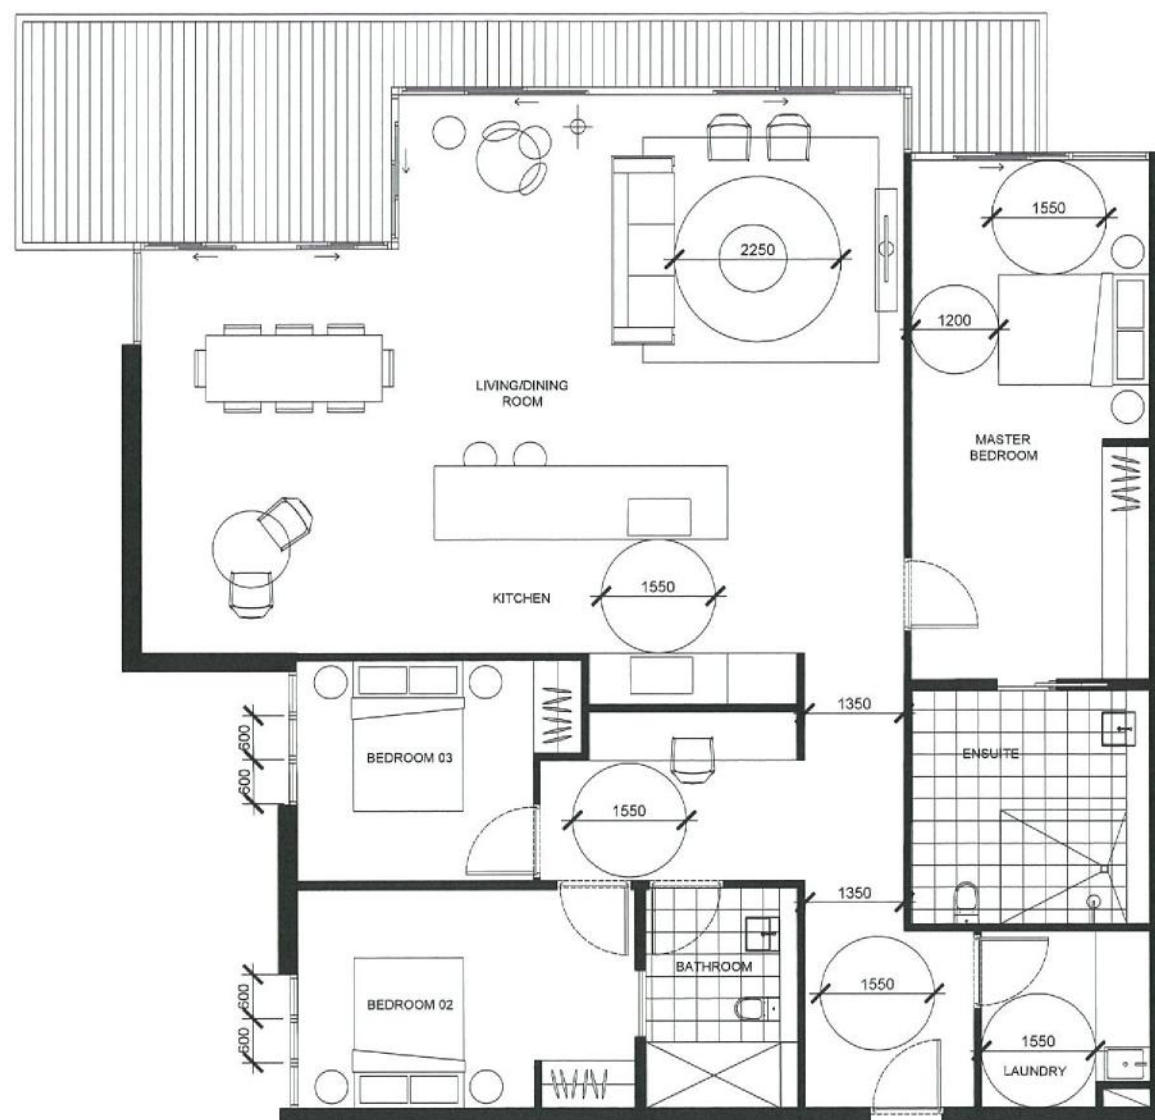

IMPORTANT NOTES:
 Do not scale from drawings. All dimensions shall be checked on site before commencement of work. All discrepancies shall be brought to the attention of the Architect. Larger scale drawings and written dimensions take precedence. This drawing is copyright and the property of the author, and must not be retained, copied or used without the express authority of MARCHESE PARTNERS INTERNATIONAL PTY. LTD.
FOR APPROVAL
 NOT FOR CONSTRUCTION

REVISION	DATE	DESCRIPTION	BY
1	08.03.2019	PRELIMINARY	PS
2	14.03.2019	PRELIMINARY	PS
3	29.03.2019	FOR DA APPROVAL	PS


marchesepartners
 Marchese Partners International Pty Ltd
 Level 1, 53 Walker Street, North Sydney, NSW 2060, Australia
 P +61 2 9922 4375 F +61 2 9929 5786 E info@marchesepartners.com
 www.marchesepartners.com
 Sydney • Brisbane • Canberra • Melbourne • Adelaide
 Kuala Lumpur • Auckland • Christchurch • London • Madrid
 ABN 20 098 552 151

CLIENT
 DuKor 24 Pty Ltd
 Frenchs Forest
 Barnes Road


PROJECT
 Oxford Falls - Self Contained Dwellings

DRAWING TITLE
 ILU LAYOUTS 06

SCALE	DATE	DRAWN	CHECKED
1:100@A3	29.03.2019	AS	PS
JOB	DRAWING	REVISION	
18161	DA 5.46	L	

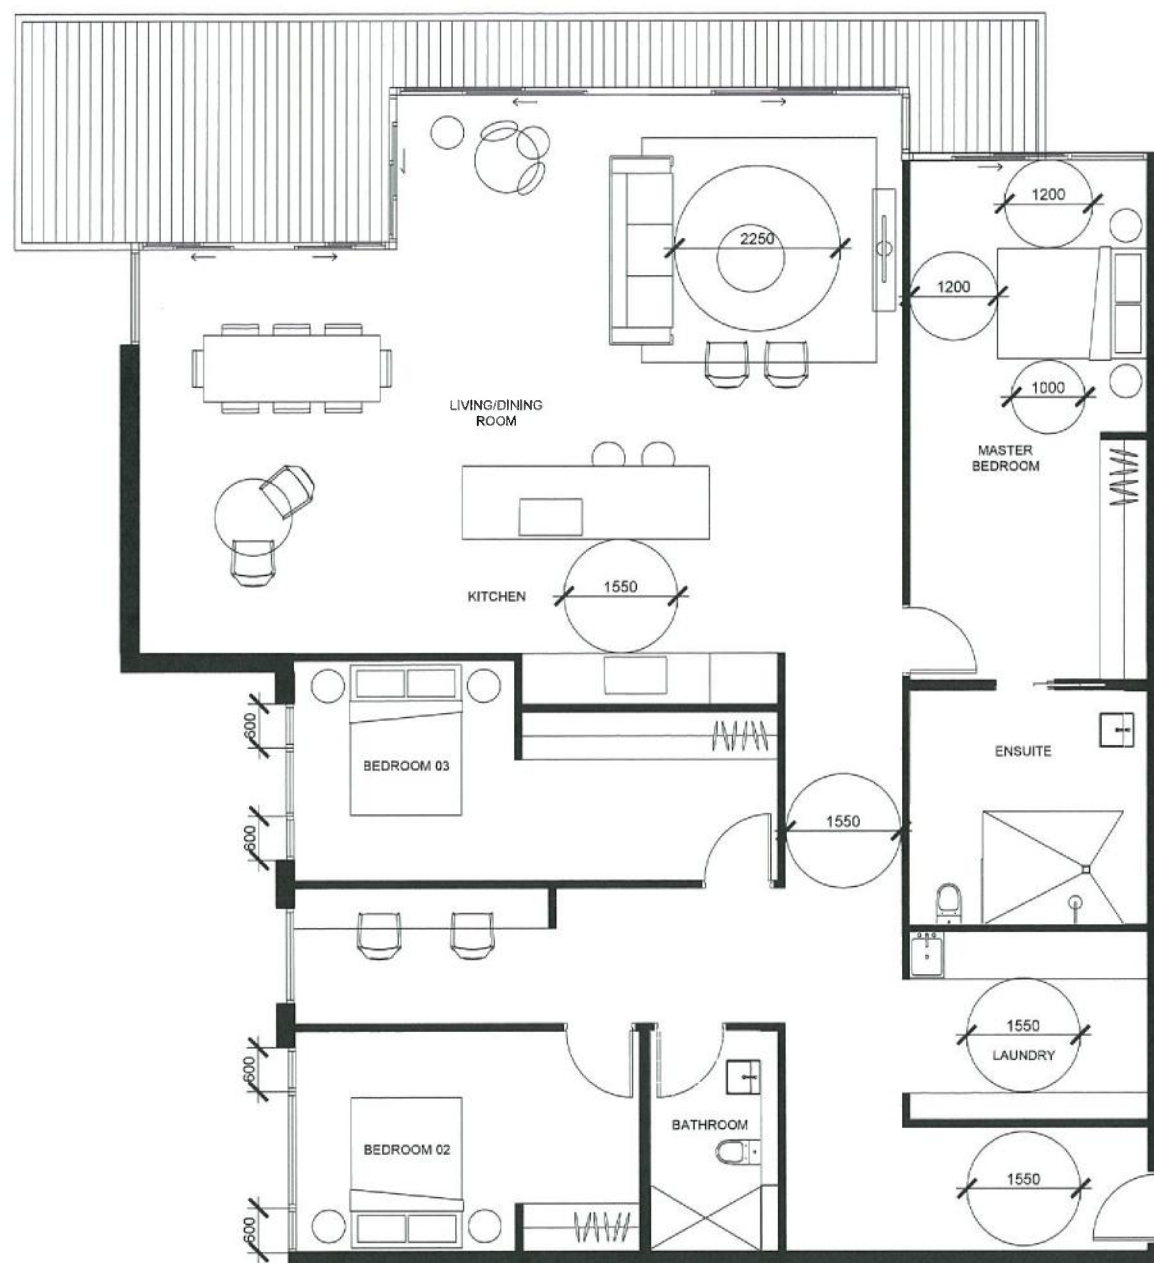

UNIT TYPE M
 3BED - 189sqm
 UNITS : | 4.2.1 | 5.2.1 |

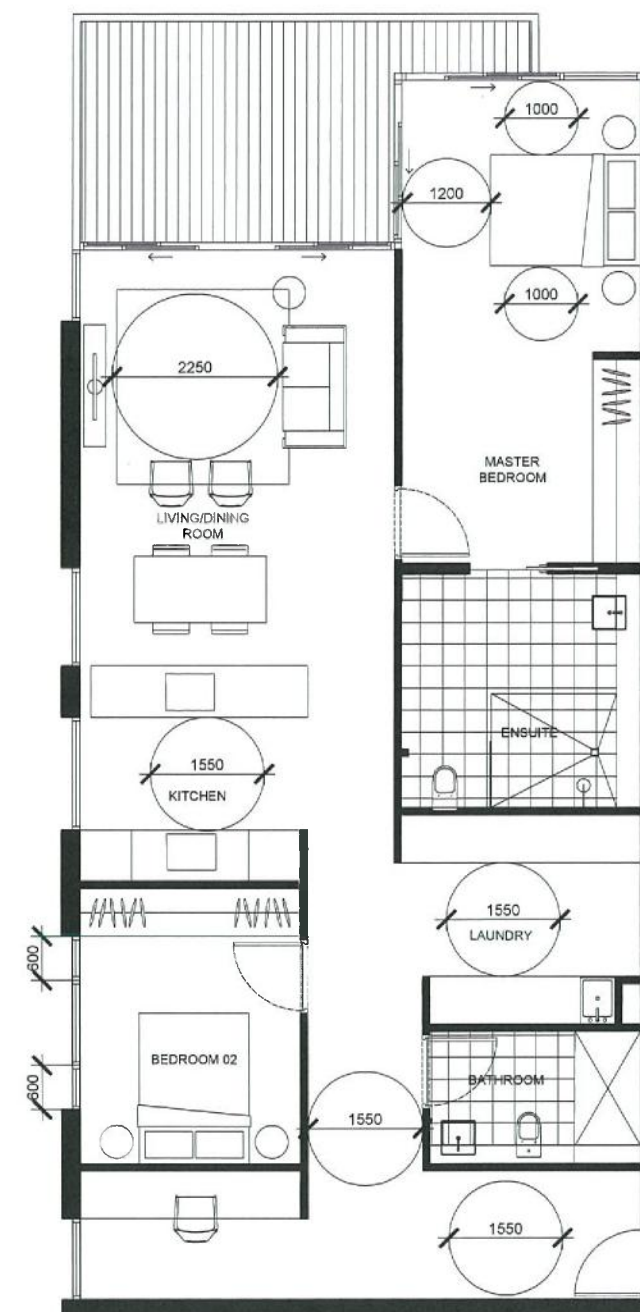

UNIT TYPE N
 2BED - 116sqm
 UNITS : | 2.2.1 |

IMPORTANT NOTES:
 Do not scale from drawings. All dimensions shall be checked on site before commencement of work. All discrepancies shall be brought to the attention of the Architect. Larger scale drawings and written dimensions take precedence. This drawing is copyright and the property of the author, and must not be retained, copied or used without the express authority of MARCHESE PARTNERS INTERNATIONAL PTY. LTD.

FOR APPROVAL
 NOT FOR CONSTRUCTION

REVISION	DATE	DESCRIPTION	BY
J	09.03.2019	PRELIMINARY	PS
R	14.03.2019	PRELIMINARY	PS
L	20.03.2019	FOR DA APPROVAL	PS

marchesepartners
 Marchese Partners International Pty Ltd
 Level 1, 53 Walker Street, North Sydney, NSW 2060, Australia
 P +61 2 9922 4375 F +61 2 9929 5786 E info@marchesepartners.com
 www.marchesepartners.com
 Sydney • Brisbane • Canberra • Melbourne • Adelaide
 Kuala Lumpur • Auckland • Christchurch • London • Madrid
 ABN 20 098 552 151

CLIENT
 DuKor 24 Pty Ltd
 Frenchs Forest
 Barnes Road

PROJECT
 Oxford Falls - Self Contained Dwellings

DRAWING TITLE
 ILU LAYOUTS 07

SCALE	DATE	DRAWN	CHECKED
1:100@A3	29.03.2019	AS	PS
JOB	DRAWING	REVISION	
18161	DA 5.47	L	



IMPORTANT NOTES:
Do not scale from drawings. All dimensions shall be checked on site before commencement of work. All discrepancies shall be brought to the attention of the Architect. Larger scale drawings and written dimensions take precedence. This drawing is copyright and the property of the author, and must not be retained, copied or used without the express authority of MARCHESE PARTNERS INTERNATIONAL PTY. LTD.

FOR APPROVAL
NOT FOR CONSTRUCTION

REVISION	DATE	DESCRIPTION	BY
J	08.03.2019	PRELIMINARY	PS
K	12.03.2019	PRELIMINARY	PS
L	29.03.2019	FOR DA APPROVAL	PS

marchesepartners

Marchese Partners International Pty Ltd
Level 1, 53 Walker Street, North Sydney, NSW 2060, Australia
P +61 2 9922 4375 F +61 2 9929 5786 E info@marchesepartners.com
www.marchesepartners.com
Sydney • Brisbane • Canberra • Melbourne • Adelaide
Kuala Lumpur • Auckland • Christchurch • London • Madrid
ABN 20 093 552 151



CLIENT
DuKor 24 Pty Ltd
Frenchs Forest
Barnes Road

PROJECT
Oxford Falls - Self Contained Dwellings

DRAWING TITLE
LEVEL RL 86 EXCAVATION

SCALE	DATE	DRAWN	CHECKED
1:500@A3	29.03.2019	AS	PS
JOB	DRAWING	REVISION	
18161	DA 5.30	L	




IMPORTANT NOTES:
Do not scale from drawings. All dimensions shall be checked on site before commencement of work. All discrepancies shall be brought to the attention of the Architect. Larger scale drawings and written dimensions take precedence. This drawing is copyright and the property of the author, and must not be retained, copied or used without the express authority of MARCHESI PARTNERS INTERNATIONAL PTY. LTD.

FOR APPROVAL
NOT FOR CONSTRUCTION

REVISION	DATE	DESCRIPTION	BY
1	08.03.2019	PRELIMINARY	PS
2	14.03.2019	PRELIMINARY	PS
3	29.03.2019	FOR DA APPROVAL	PS

marchesepartners
Marchesi Partners International Pty Ltd
Level 1, 53 Walker Street, North Sydney, NSW 2060, Australia
P +61 2 9922 4375 F +61 2 9529 5786 E info@marchesepartners.com
www.marchesepartners.com
Sydney • Brisbane • Canberra • Melbourne • Adelaide
Kuala Lumpur • Auckland • Christchurch • London • Madrid
ABN 20 098 552 151

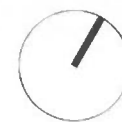

CLIENT
DuKor 24 Pty Ltd
Frenchs Forest
Barnes Road

PROJECT
Oxford Falls - Self Contained Dwellings

DRAWING TITLE			
LEVEL RL 89 EXCAVATION			
SCALE 1:500@A3	DATE 29.03.2019	DRAWN AS	CHECKED PS
JOB 18161	DRAWING DA 5.31	REVISION L	



View From Southern Entrance of Barnes Road

IMPORTANT NOTES: Do not scale from drawings. All dimensions shall be checked on site before commencement of work. All discrepancies shall be brought to the attention of the Architect. Larger scale drawings and written dimensions take precedence. This drawing is copyright and the property of the author, and must not be retained, copied or used without the express authority of MARCHESE PARTNERS INTERNATIONAL PTY. LTD. FOR APPROVAL NOT FOR CONSTRUCTION	<table><tr><th>REVISION</th><th>DATE</th><th>DESCRIPTION</th><th>BY</th></tr><tr><td>1</td><td>29.03.2019</td><td>FOR DA APPROVAL</td><td>PS</td></tr></table>	REVISION	DATE	DESCRIPTION	BY	1	29.03.2019	FOR DA APPROVAL	PS	marchesepartners Marchese Partners International Pty Ltd Level 1, 53 Walker Street, North Sydney NSW 2060, Australia P +61 2 9922 4375 F +61 2 9929 5766 E info@marchesepartners.com www.marchesepartners.com Sydney • Brisbane • Canberra • Melbourne • Adelaide Kuala Lumpur • Auckland • Christchurch • London • Madrid ABN 20 098 552 151	CLIENT DuKor 24 Pty Ltd Frenchs Forest Barnes Road	DRAWING TITLE PHOTOMONTAGE 01
	REVISION	DATE	DESCRIPTION	BY								
	1	29.03.2019	FOR DA APPROVAL	PS								
PROJECT Oxford Falls - Self Contained Dwellings		SCALE NTS	DATE 29.03.2019	DRAWN AS	CHECKED PS							
JOB 18161	DRAWING DA 6.01		REVISION L									



View From Northern Entrance of Barnes Road

IMPORTANT NOTES: Do not scale from drawings. All dimensions shall be checked on site before commencement of work. All discrepancies shall be brought to the attention of the Architect. Larger scale drawings and written dimensions take precedence. This drawing is copyright and the property of the author, and must not be retained, copied or used without the express authority of MARCHESE PARTNERS INTERNATIONAL PTY. LTD. FOR APPROVAL NOT FOR CONSTRUCTION	REVISION		DATE	DESCRIPTION	BY				
	L		29.03.2019	FOR DA APPROVAL	PS				
marchesepartners Marchese Partners International Pty Ltd Level 1, 53 Walker Street, North Sydney, NSW 2060, Australia P +61 2 9922 4375 F +61 2 9929 5786 E info@marchesepartners.com www.marchesepartners.com Sydney • Brisbane • Canberra • Melbourne • Adelaide Kuala Lumpur • Auckland • Christchurch • London • Madrid ABN 20 098 552 151						CLIENT			
						DuKor 24 Pty Ltd			
						Frenchs Forest			
						Barnes Road			
						PROJECT			
						Oxford Falls - Self Contained Dwellings			
						DRAWING TITLE			
						PHOTOMONTAGE 02			
						SCALE	DATE	DRAWN	CHECKED
						NTS	29.03.2019	AS	PS
						JOB	DRAWING	REVISION	
						18161	DA 6.02	L	