




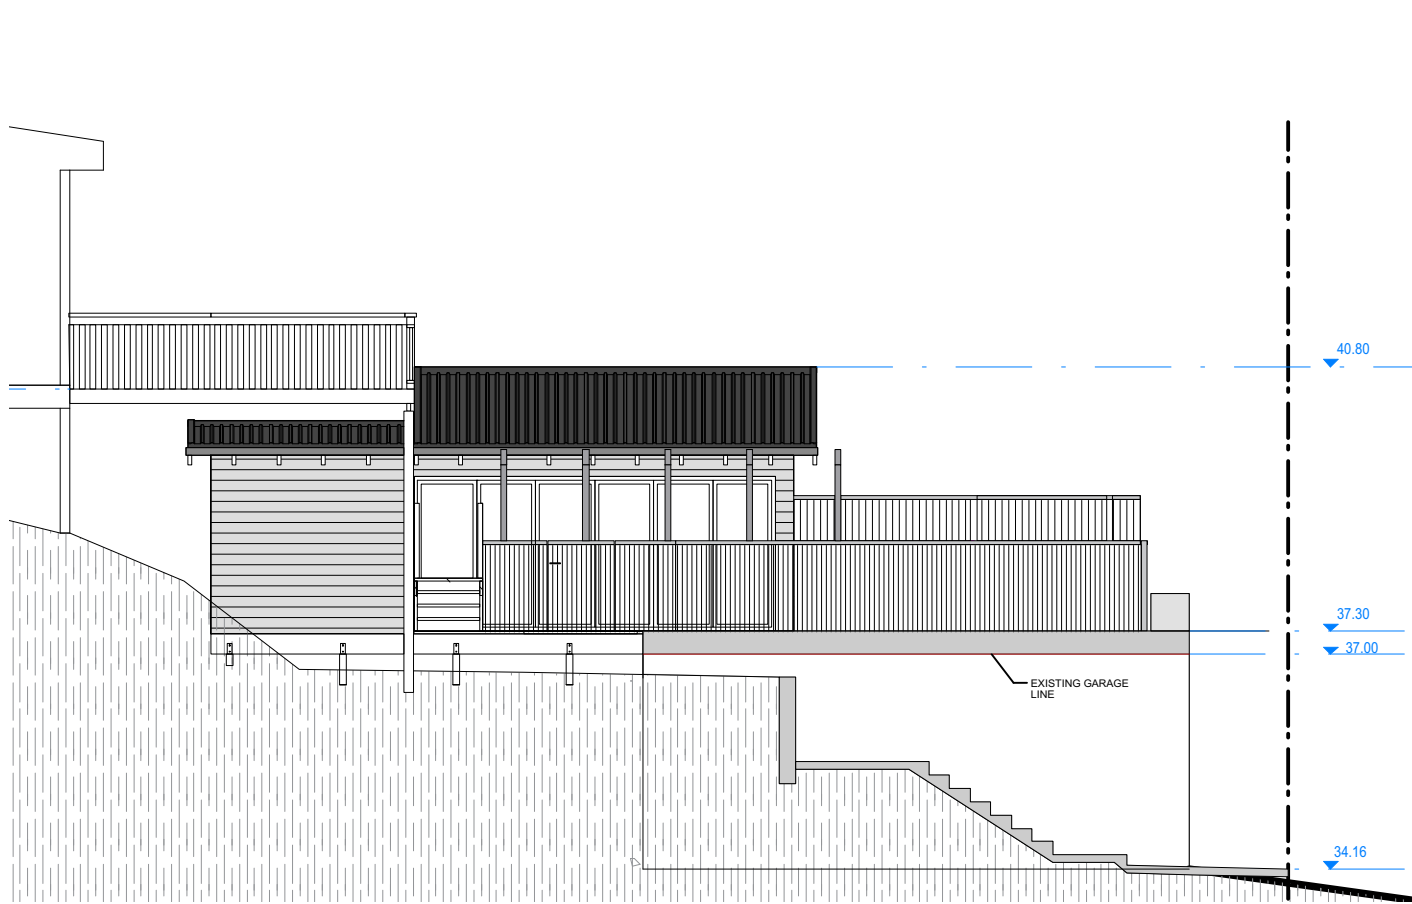

Elevation South
1:100@A1

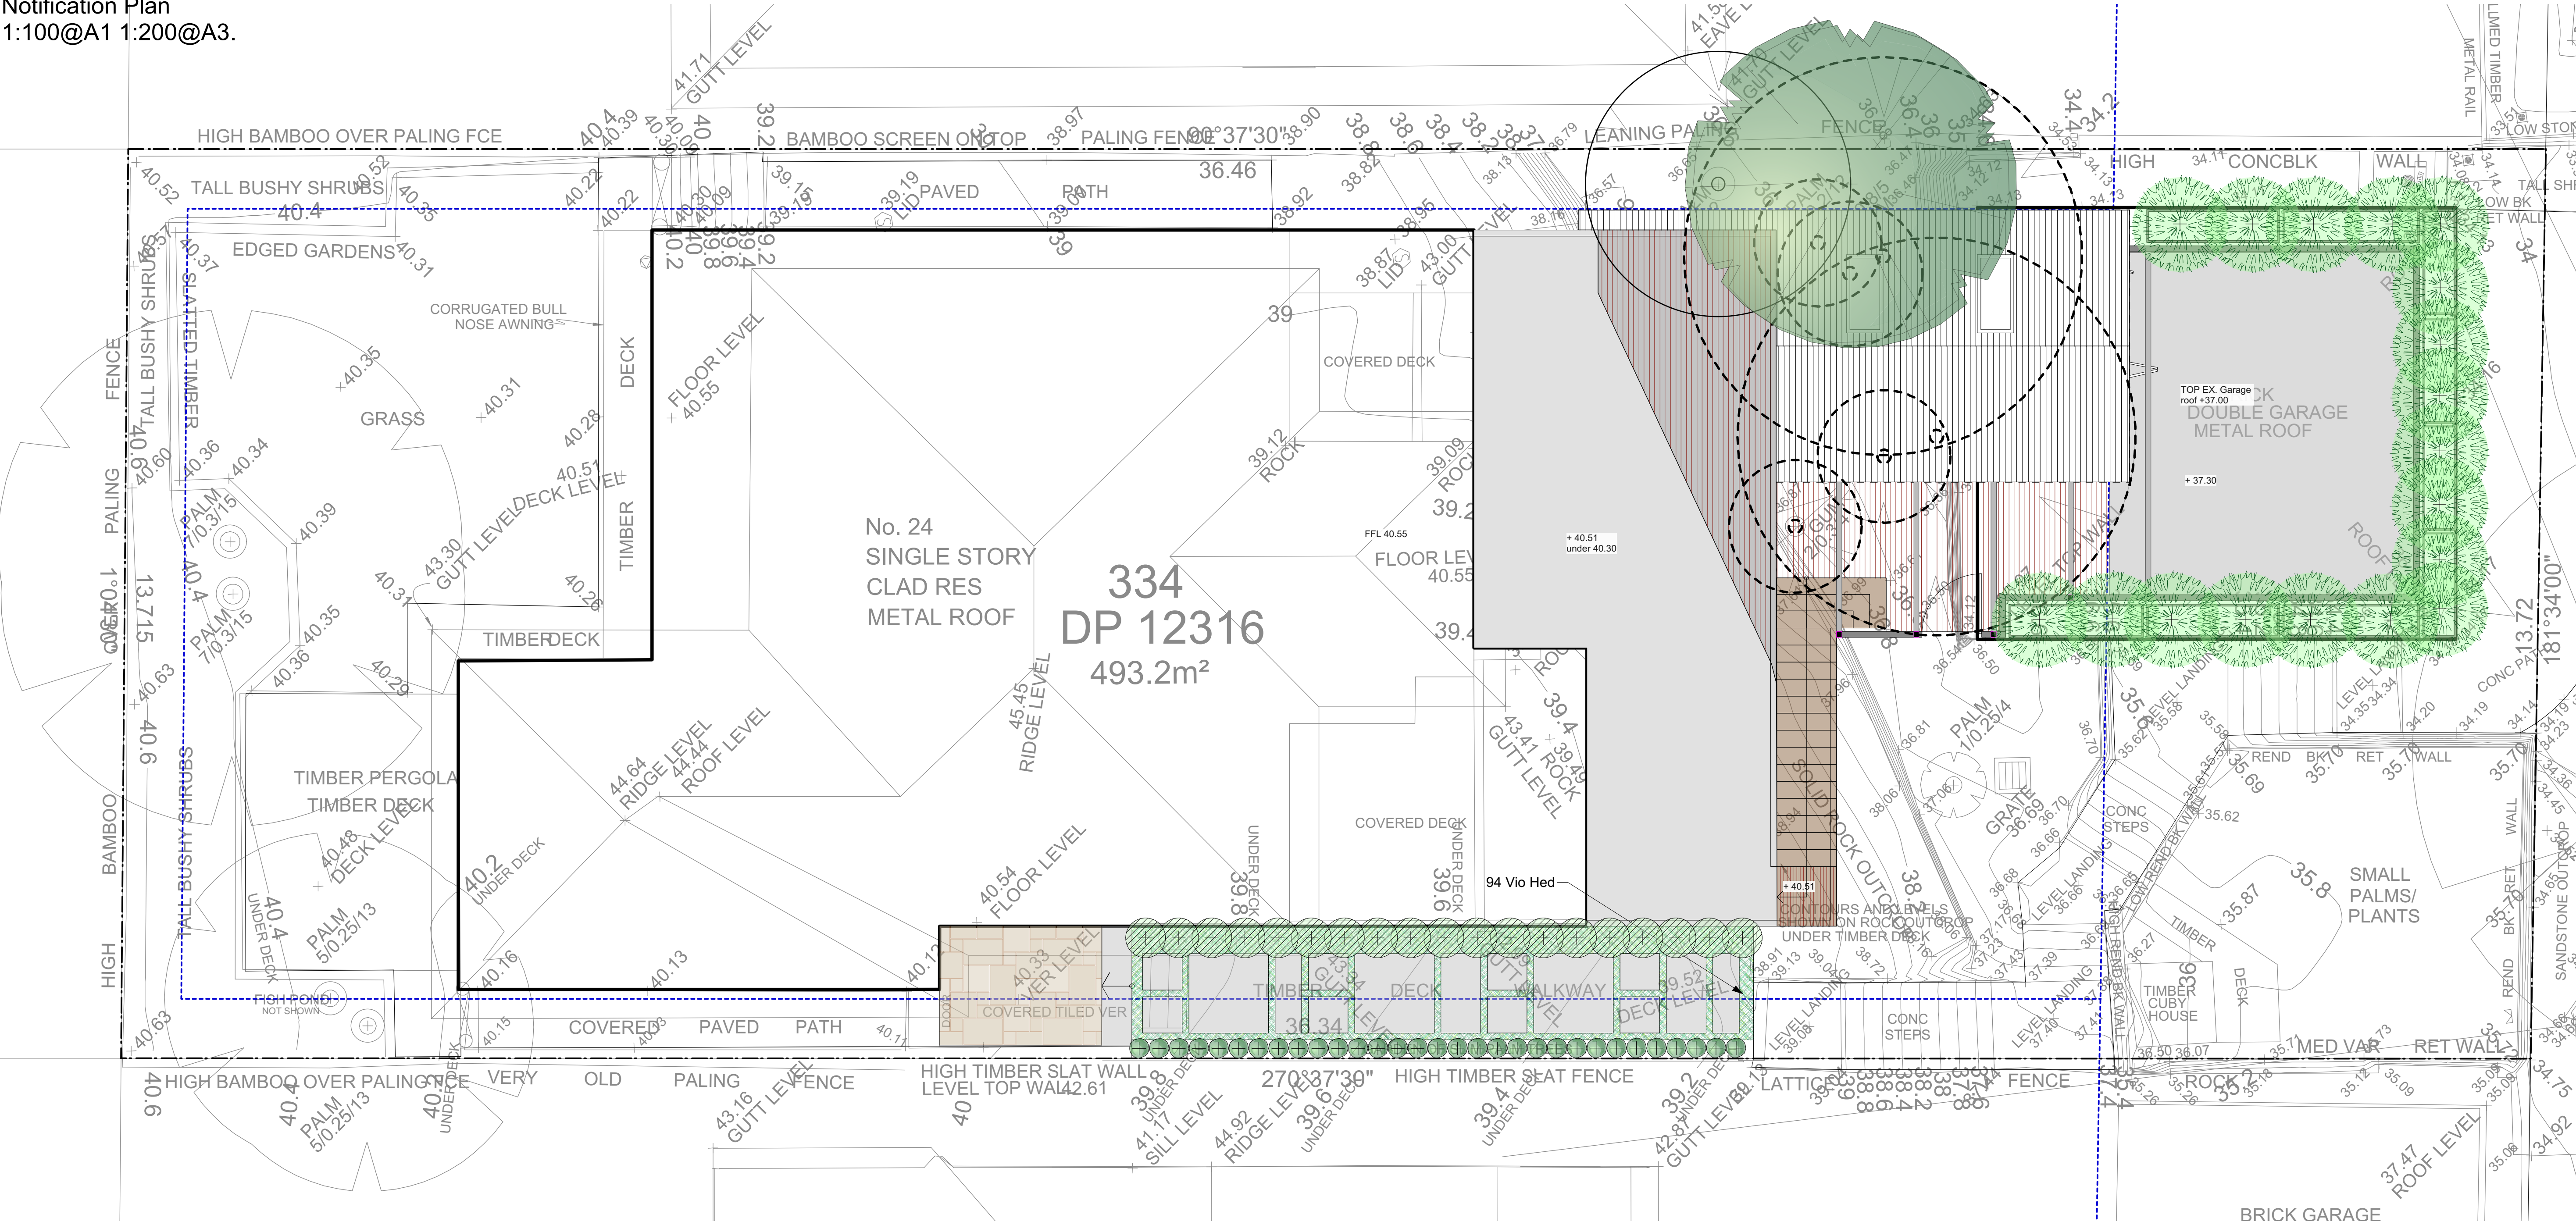

Elevation East
1:100@A1.

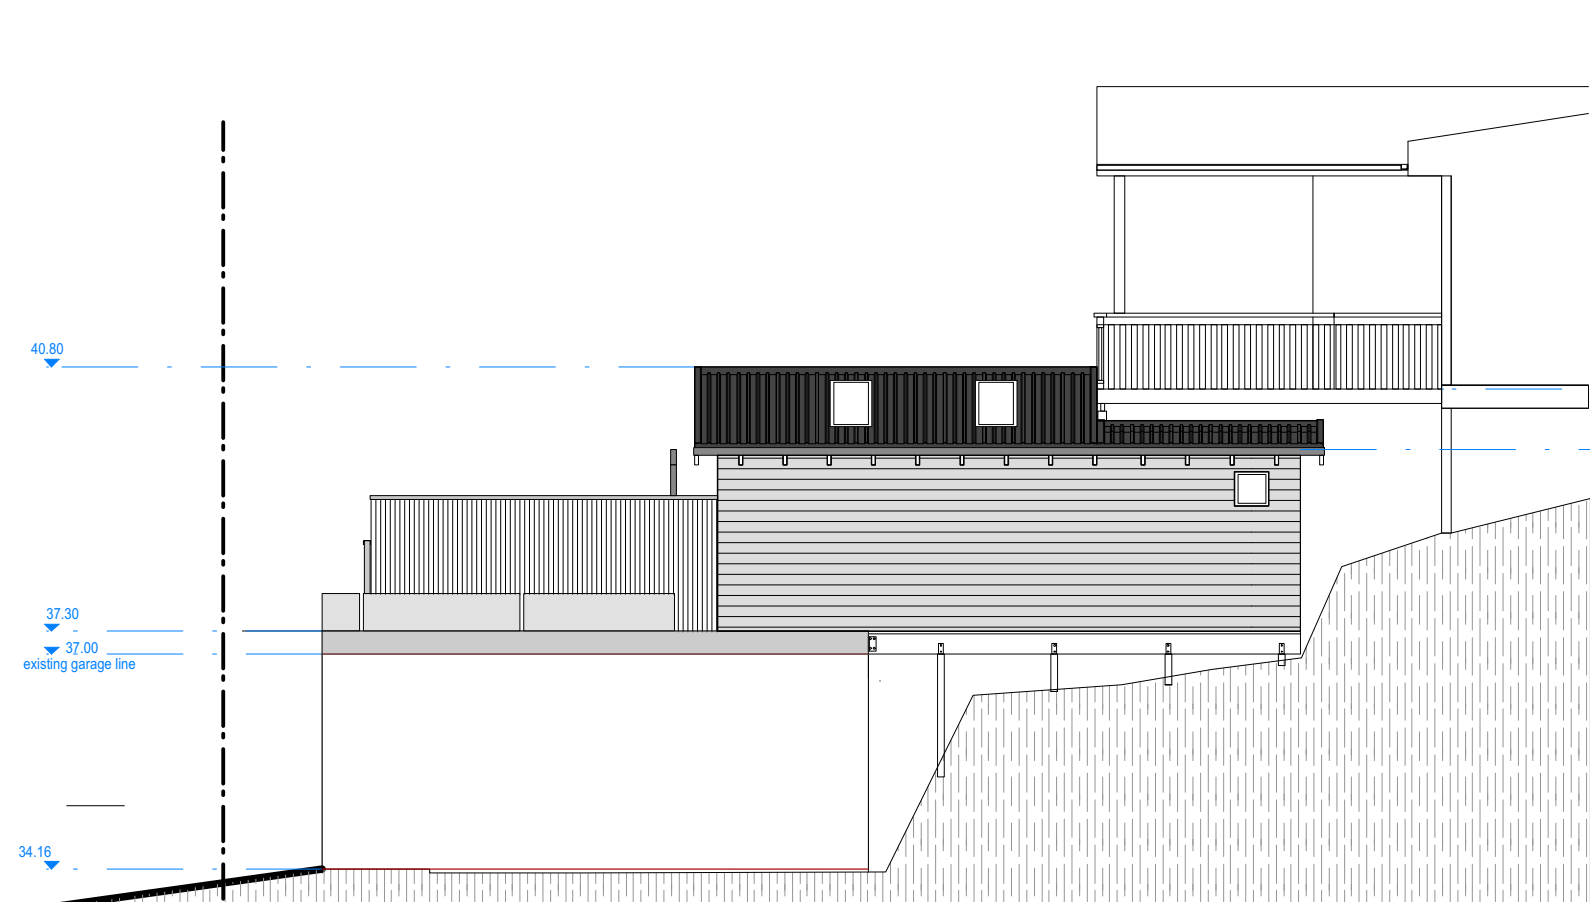

Elevation North
1:100@A1

Notes:
>Do not scale off plan.
>Contractors to check all measurements onsite before quoting or commencing work.
>If abnormalities arise, contact the Landscape Architect.
>This design is copyright and is not to be reproduced in anyway without written consent of Jamie King Landscape Architect

C	26/06/19	Issue C for DA
B	17/06/19	Issue B for DA
A	18/04/19	DRAFT issue for review
PROJECT		
24 Kimo St, North Balgowlah		
CLIENT		
Haigh		
DWG		
Notification Plan		
DATE #	See above	DWG #
SCALE @ A1	See plan	Sht-107
DRAWN	JK	
CHKD	JK	REVISION



JAMIE KING
LANDSCAPE ARCHITECT
DESIGN ● APPROVE ● MANAGE