


PIPECLAY

POINT

PARK

JAMIESON

PARK

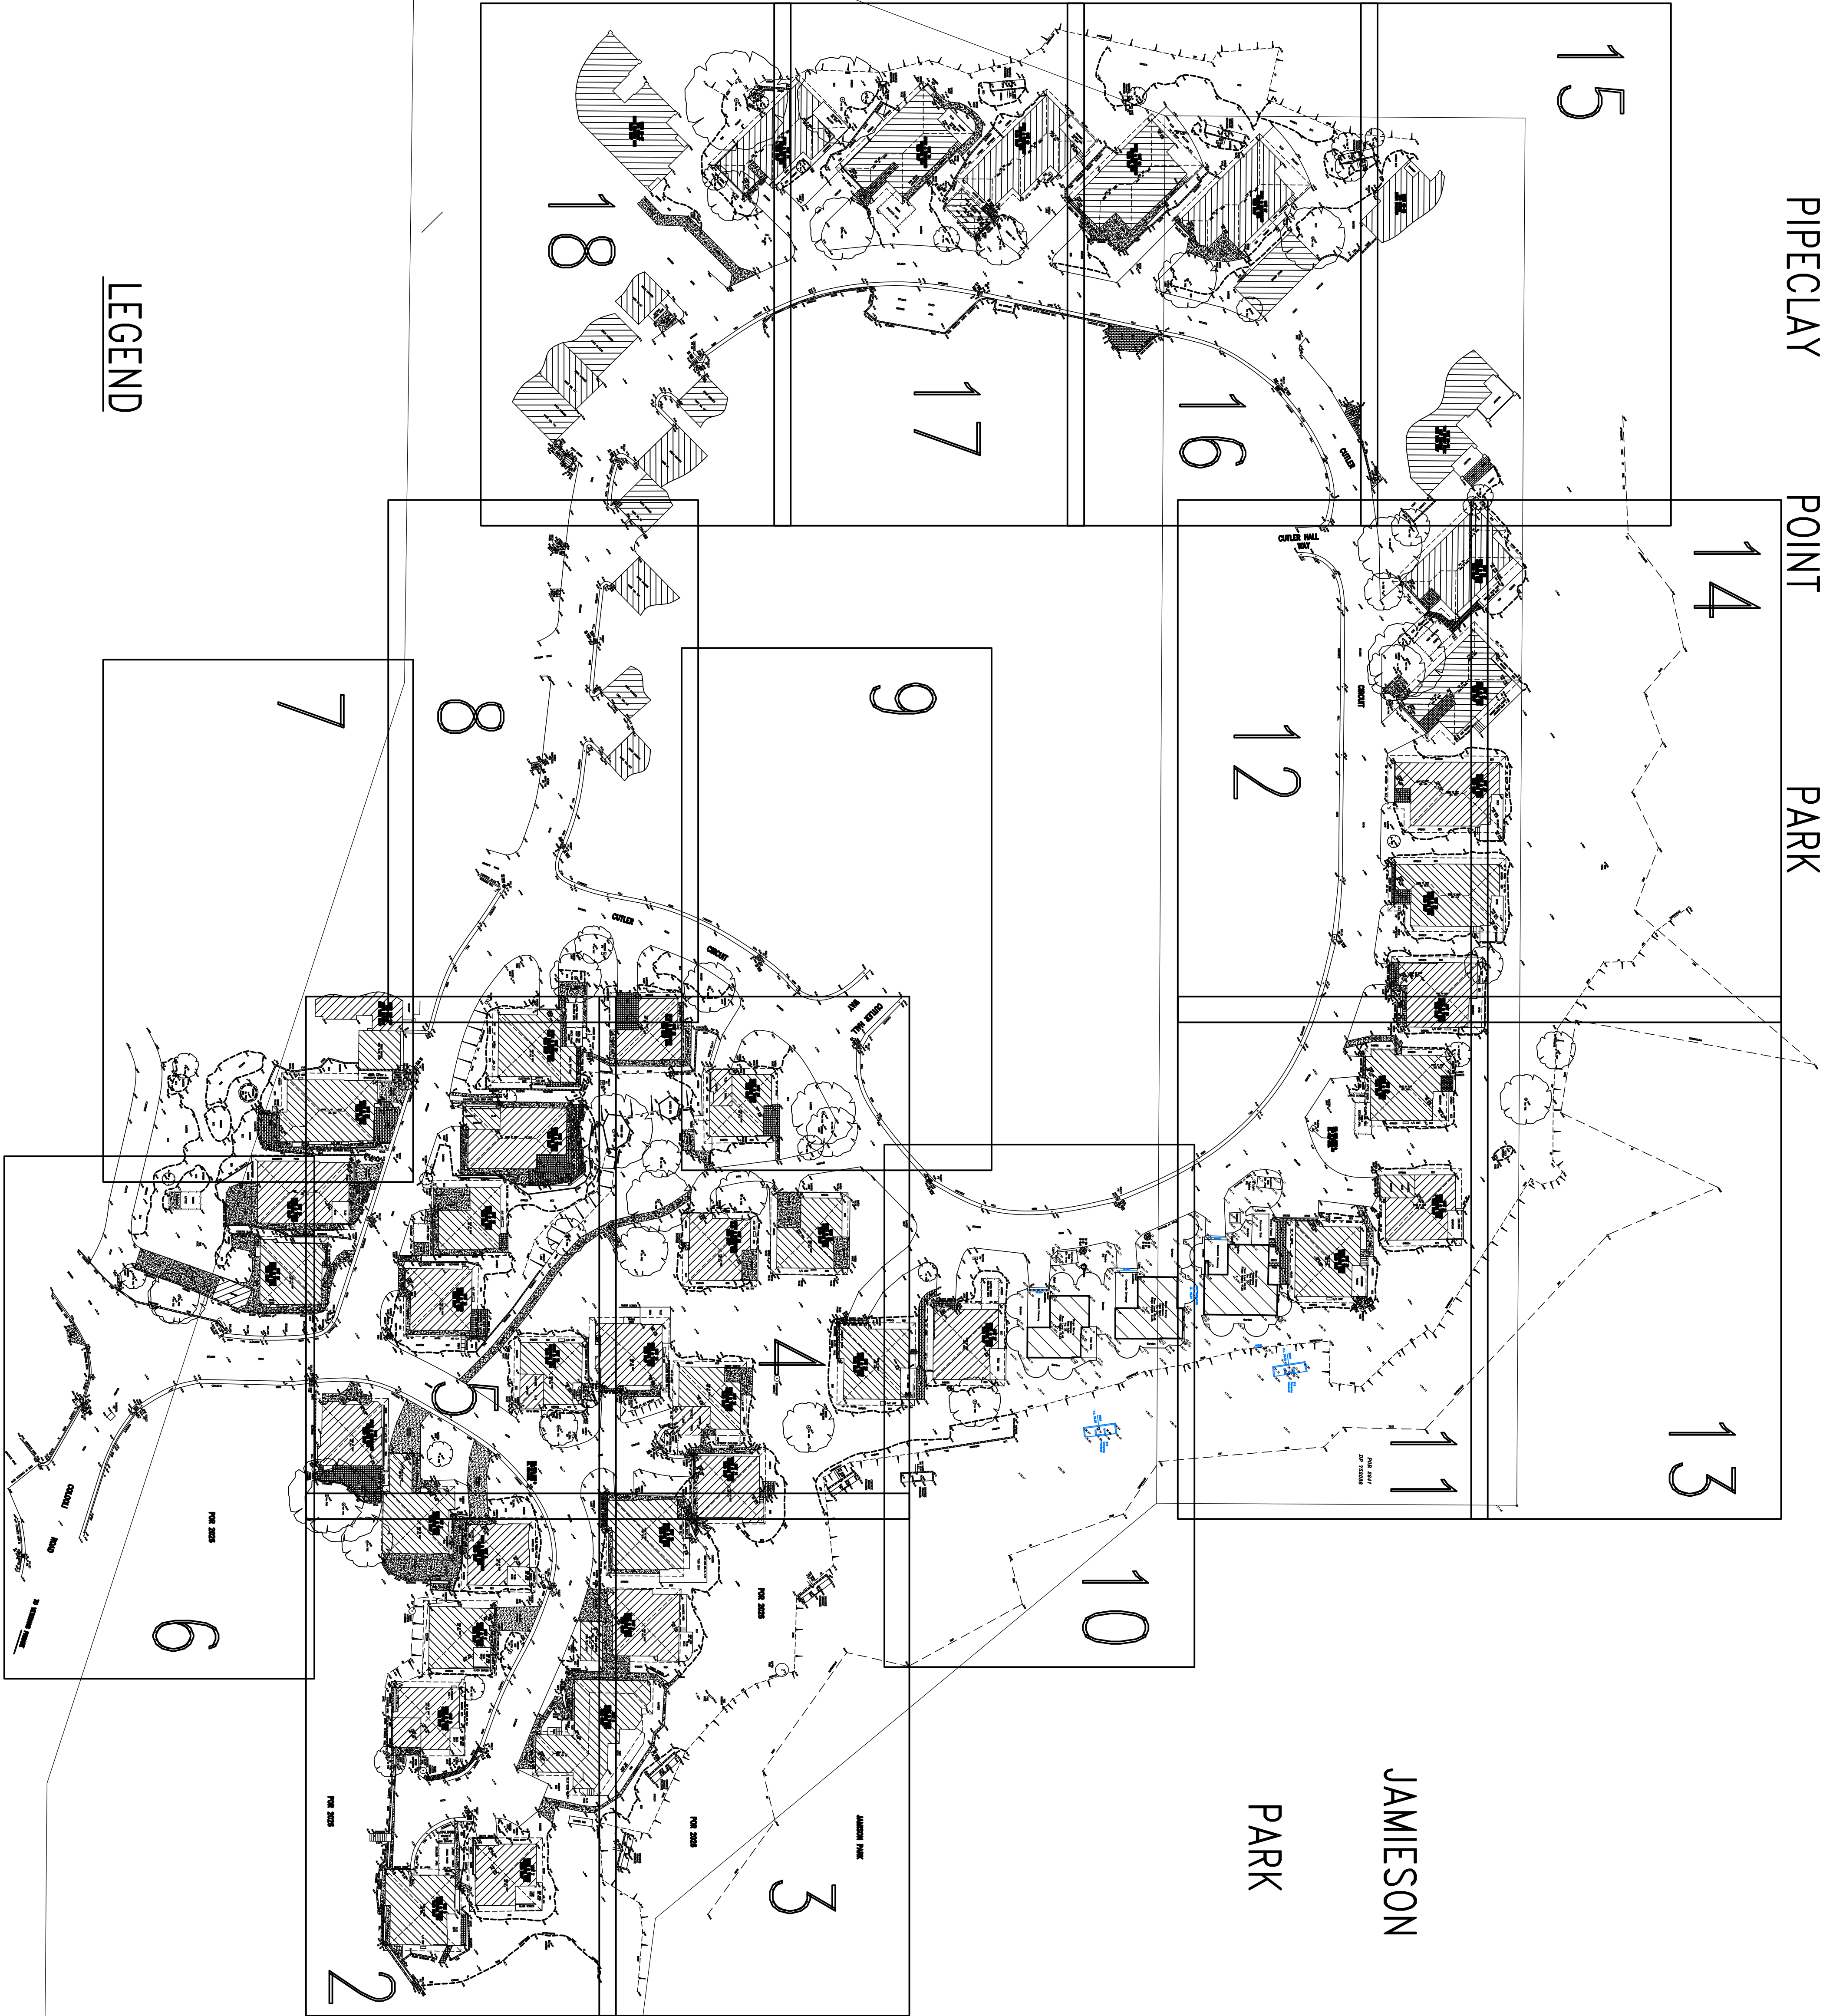

LEGEND

NOTE:

1. LEVELS SHOWN THIS + ARE BASED ON AUSTRALIAN HEIGHT DATUM
2. ORIGIN OF LEVELS – PM 3992 R.L. 67.74 LOCATED NEAR THE INTERSECTION OF EDGECLIFFE BOULEVARD AND FULLER STREET
3. NO BOUNDARY INVESTIGATION HAS BEEN CARRIED OUT AND THEREFORE THIS PLAN DOES NOT DEFINE BOUNDARIES, TITLE DIMENSIONS ONLY
4. DO NOT SCALE – USE FIGURED BEARINGS & DISTANCES ONLY
5. BASIC LEVEL AND DETAIL SURVEY ONLY – UNLESS OTHERWISE SHOWN, THE POSITION OF IMPROVEMENTS ARE APPROXIMATE. THE INFORMATION SHOWN HEREON IS ONLY TO BE USED AT AN ACCURACY OF 1:100
6. FEATURES & LEVELS CRITICAL TO DESIGN SHOULD BE LOCATED BY A MORE ACCURATE SURVEY
7. ALL SET OUT WITH REGARD TO LEVELS SHOULD BE REFERRED TO THE BENCH MARK
8. NO SERVICES SEARCH HAS BEEN CARRIED OUT FOR THIS SURVEY
9. EXISTING SERVICES MAY IMPACT ON DESIGN/CONSTRUCTION – IT IS ADVISED THAT A COMPREHENSIVE SERVICES SEARCH BE CARRIED OUT PRIOR TO COMMENCEMENT OF DESIGN/CONSTRUCTION REFER "DIAL BEFORE YOU DIG" DETAILS ON THIS PLAN
10. ORIGIN OF THE NORTH POINT IS CL 6034-2030 THE POSITION OF TRUE NORTH IS APPROXIMATE ONLY. A MORE ACCURATE SURVEY WOULD BE REQUIRED TO DETERMINE ITS EXACT POSITION.



DIAL 1100  
BEFORE YOU DIG

| ISSUE       | INITIAL | DATE    |
|-------------|---------|---------|
| A           |         | 27/4/07 |
| DESCRIPTION |         |         |
| ISSUES      |         |         |


BYRNE & ASSOCIATES PTY LIMITED  
CONSULTING SURVEYORS & ENGINEERS  
63 WATERLOO STREET  
NARRABEEN 2101

Ph: (02) 9913 7110 Fax: (02) 9913 1583  
Email: [survey@byrnedassociates.com.au](mailto:survey@byrnedassociates.com.au)

LEVEL AND DETAIL SURVEY  
OVER PART OF CUTLER  
VILLAGE COLLOOLI ROAD,  
COLLAROY PLATEAU

Drawn by 9/4-31/9/07 Checked by 15/9/07 Approved by 20/9/07  
File Name: 9914D.DWG Sheet: 1 of 18 Plan No.: AT-9914D



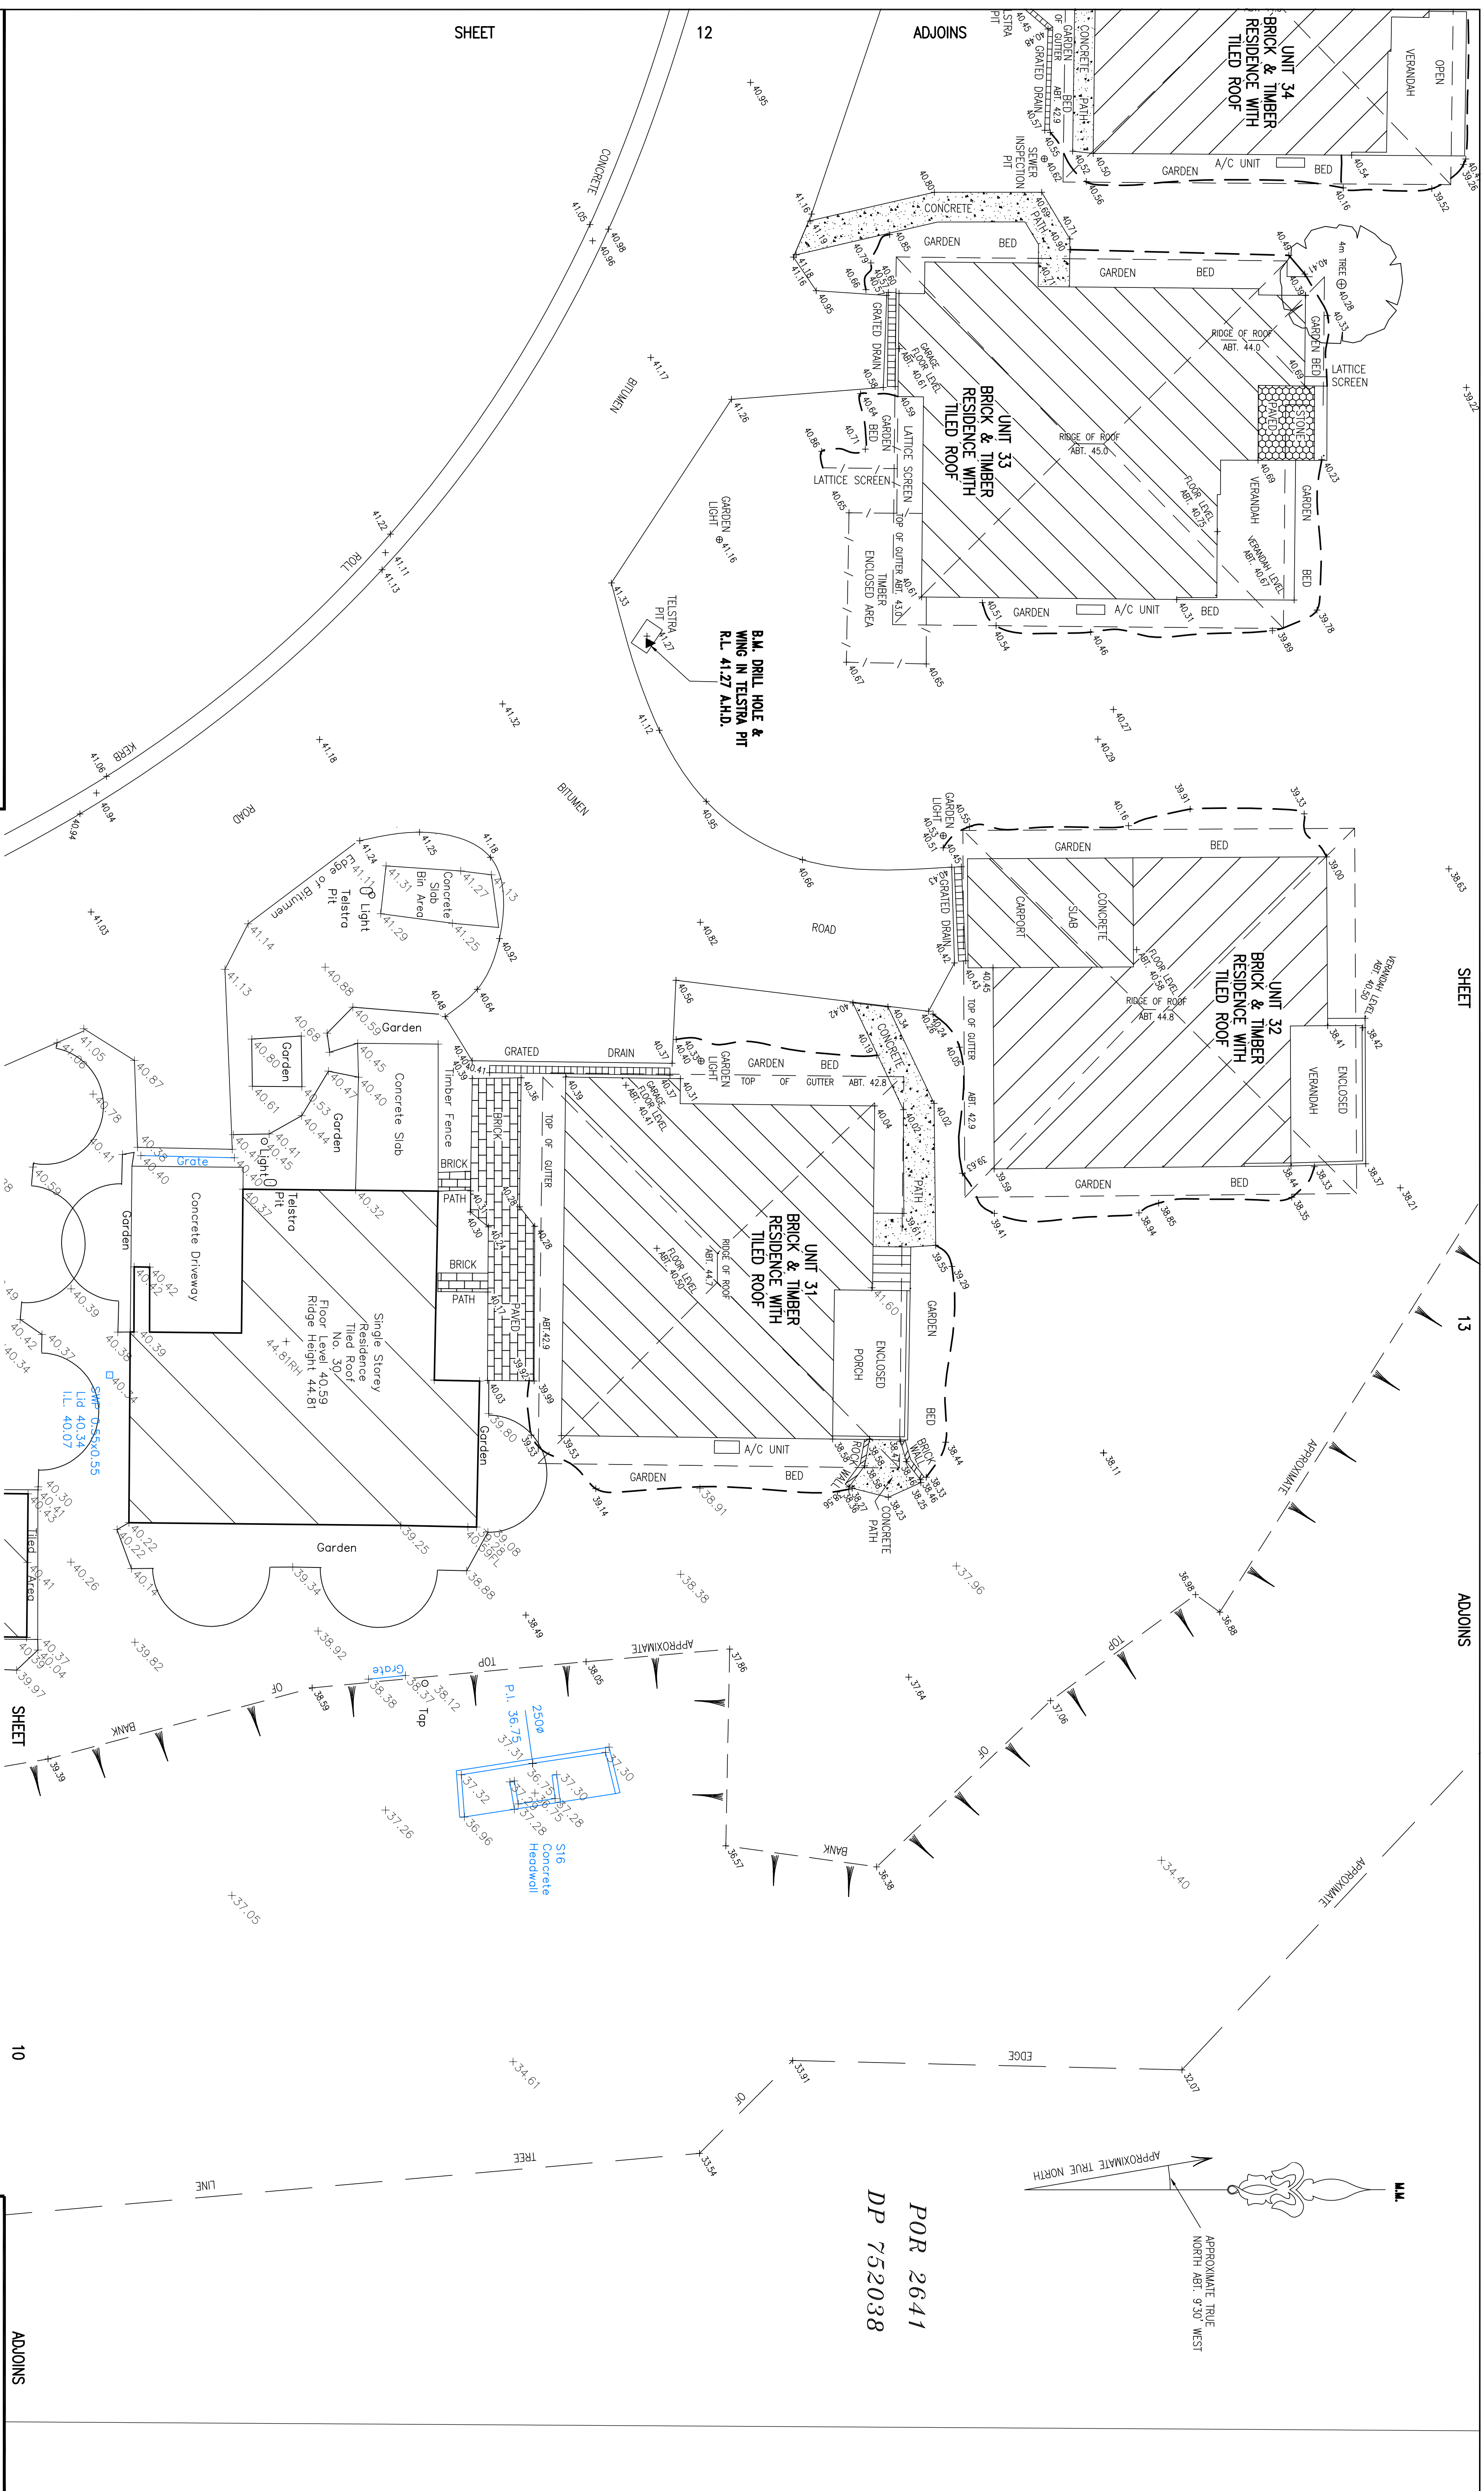

NOTE:

1. LEVELS SHOWN THIS ARE BASED ON AUSTRALIAN HEIGHT DATUM
2. ORIGIN OF LEVELS - PM 3992 R/L 67/74 LOCATED NEAR THE INTERSECTION OF EDGECLIFFE BOULEVARDE AND FULLER STREET
3. NO BOUNDARY INVESTIGATION HAS BEEN CARRIED OUT AND THEREFORE THIS PLAN DOES NOT DEFINE BOUNDARIES, TITLE DIMENSIONS ONLY SHOWN.
4. DO NOT SCALE - USE FIGURED BEARINGS & DISTANCES ONLY
5. BASIC LEVEL AND DETAIL SURVEY ONLY - UNLESS OTHERWISE SHOWN, THE POSITION OF IMPROVEMENTS ARE APPROXIMATE. THE INFORMATION SHOWN HEREON IS ONLY TO BE USED AT AN ACCURACY OF 1:100
6. THE POSITION OF THE BENCH MARK IS APPROXIMATE ONLY. A MORE ACCURATE SURVEY WOULD BE REQUIRED TO DETERMINE ITS EXACT POSITION.
7. ALL SET OUT WITH REGARD TO LEVELS SHOULD BE REFERRED TO THE BENCH MARK
8. NO SERVICES SEARCH HAS BEEN CARRIED OUT FOR THIS SURVEY
9. EXISTING SERVICES MAY IMPACT ON DESIGN/CONSTRUCTION - IT IS ADVISED THAT A COMPREHENSIVE SERVICES SEARCH BE CARRIED OUT PRIOR TO COMMENCEMENT OF DESIGN/CONSTRUCTION
10. ORIGIN OF THE NORTH POINT IS CL 6034-2030
11. REFER 'DIAL BEFORE YOU DIG' DETAILS ON THIS PLAN



| COLLAROY PLATEAU |                    |                    |                 |             |             |
|------------------|--------------------|--------------------|-----------------|-------------|-------------|
|                  |                    | <b>Prepared by</b> | <b>Drawn by</b> | <b>Date</b> | <b>T.B.</b> |
| A                | INITIAL            |                    |                 | 27/4/07     | 1:100       |
| ISSUE            | DESCRIPTION        |                    |                 | DATE        |             |
| <b>ISSUES</b>    |                    |                    |                 |             |             |
| 986JDN06         | Plan No. A1 -9964d | 15/6/07            |                 |             |             |
| 986JDN06         | Plan No. A1 -9964d | 15/6/07            |                 |             |             |

**BYRNE & ASSOCIATES** PTY LIMITED  
CONSULTING SURVEYORS & ENGINEERS



---

63 WATERLOO STREET  
NARRABEEN 2101  
NARRABEEN 69 002 109 202

**Ph: (02) 9913 7110** **Fax: (02) 9913 1581**  
**Email: [survey@byrneandassociates.com.au](mailto:survey@byrneandassociates.com.au)**





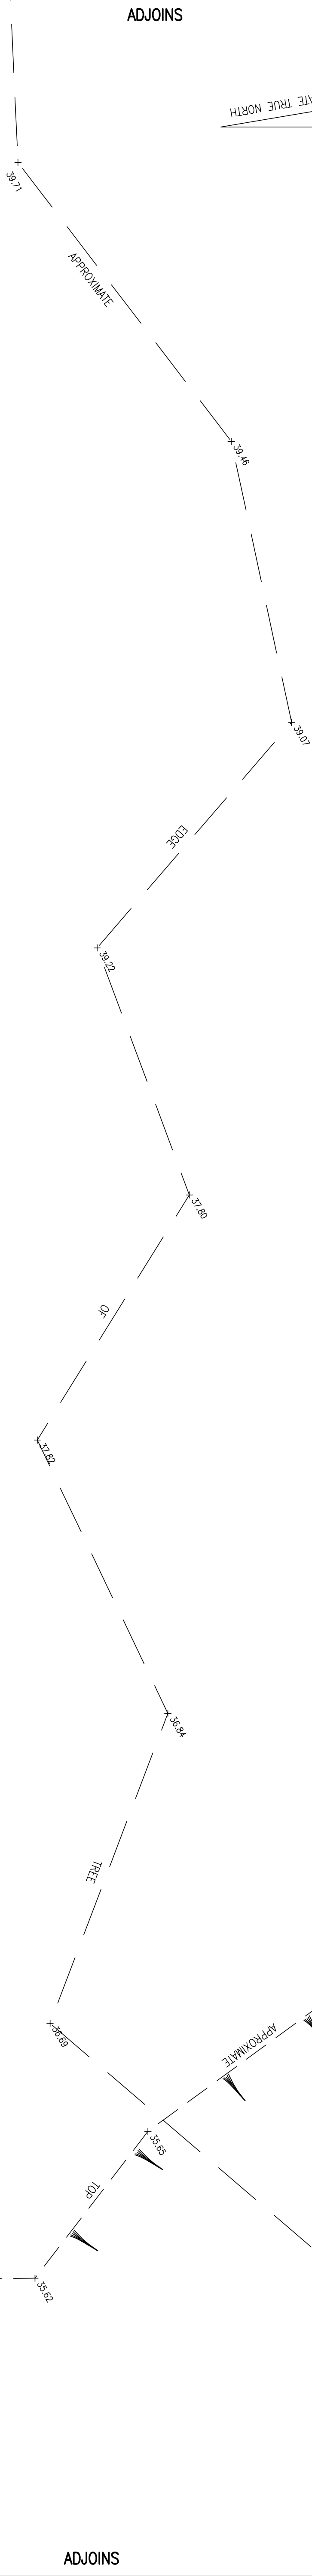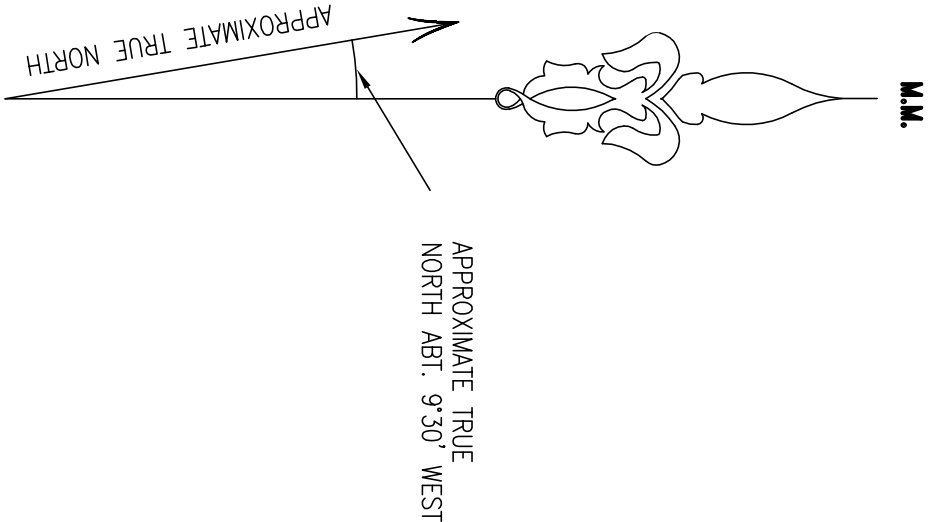

SHEET

15

ADJOINS

+ 40.24

+ 39.93

+ 40.54


@ 17.88  
FIRE  
HOSE

+ 39.59

SHEET


13

ADJOINS

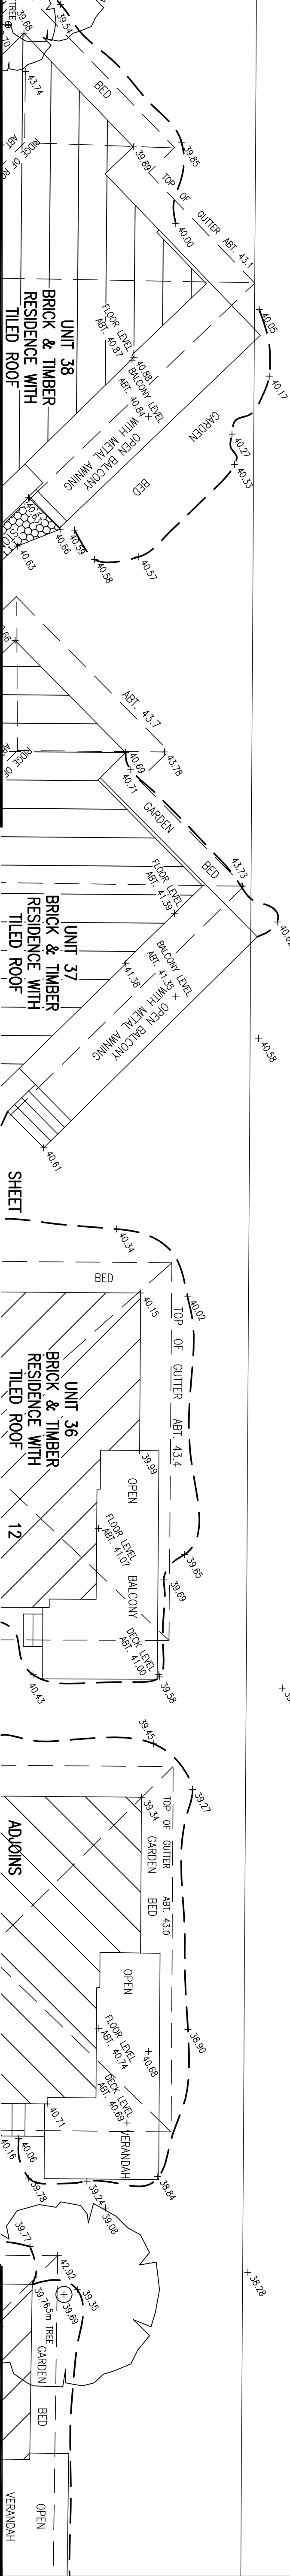

### NOTE:

1. LEVELS SHOWN THIS ARE BASED ON AUSTRALIAN HEIGHT DATUM
2. ORIGIN OF LEVELS - PM 3992 R.L. 6.7/4  
LOCATED NEAR THE INTERSECTION OF EDGECLIFF BOULEVARD AND FULLER STREET
3. NO BOUNDARY INVESTIGATION HAS BEEN CARRIED OUT AND THEREFORE THIS PLAN DOES NOT DEFINE BOUNDARIES, TITLE DIMENSIONS ONLY SHOWN.
4. DO NOT SCALE - USE FIGURED BEARINGS & DISTANCES ONLY
5. BASIC LEVEL AND DETAIL SURVEY ONLY - UNLESS OTHERWISE SHOWN, THE POSITION OF IMPROVEMENTS ARE APPROXIMATE. THE INFORMATION SHOWN HEREON IS ONLY TO BE USED AT AN ACCURACY OF 1:100
6. FEATURES & LEVELS CRITICAL TO DESIGN SHOULD BE LOCATED BY A MORE ACCURATE SURVEY
7. ALL SET OUT WITH REGARD TO LEVELS SHOULD BE REFERRED TO THE BENCH MARK
8. NO SERVICES SEARCH HAS BEEN CARRIED OUT FOR THIS SURVEY
9. EXISTING SERVICES MAY IMPACT ON DESIGN/CONSTRUCTION - IT IS ADVISED THAT A COMPREHENSIVE SERVICES SEARCH BE CARRIED OUT PRIOR TO COMMENCEMENT OF DESIGN/CONSTRUCTION  
REFER "DIAL BEFORE YOU DIG" DETAILS ON THIS PLAN
10. ORIGIN OF THE NORTH POINT IS CL 6034-2030  
THE POSITION OF TRUE NORTH IS APPROXIMATE ONLY. A MORE ACCURATE SURVEY WOULD BE REQUIRED TO DETERMINE ITS EXACT POSITION.

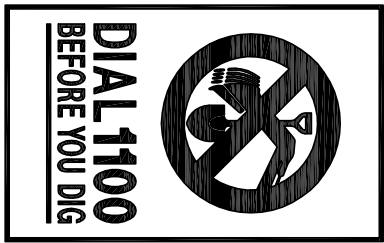


|        |                |         |         |
|--------|----------------|---------|---------|
| ISSUE  | A              | INITIAL | DATE    |
| ISSUES | BEFORE YOU DIG |         | 27/4/07 |

BYRNE & ASSOCIATES PTY LIMITED  
CONSULTING SURVEYORS & ENGINEERS  
6.3 WATERLOO STREET  
NARRABEEN 2101  
Ph: (02) 9913 7110 Fax: (02) 9913 1583  
Email: survey@byrneandassociates.com.au


LEVEL AND DETAIL SURVEY  
OVER PART OF CUTLER  
VILLAGE COLLOOL ROAD,  
COLLAROY PLATEAU

|                      |             |             |             |      |        |
|----------------------|-------------|-------------|-------------|------|--------|
| Survey of 0/0-3/9/07 | Prepared by | Date        | Approved by | Date | Scale  |
| 58930306             | TL          | 15/6/07     |             |      | 1:100  |
| 10                   | 14          | Plan No. A1 |             |      | -9964D |

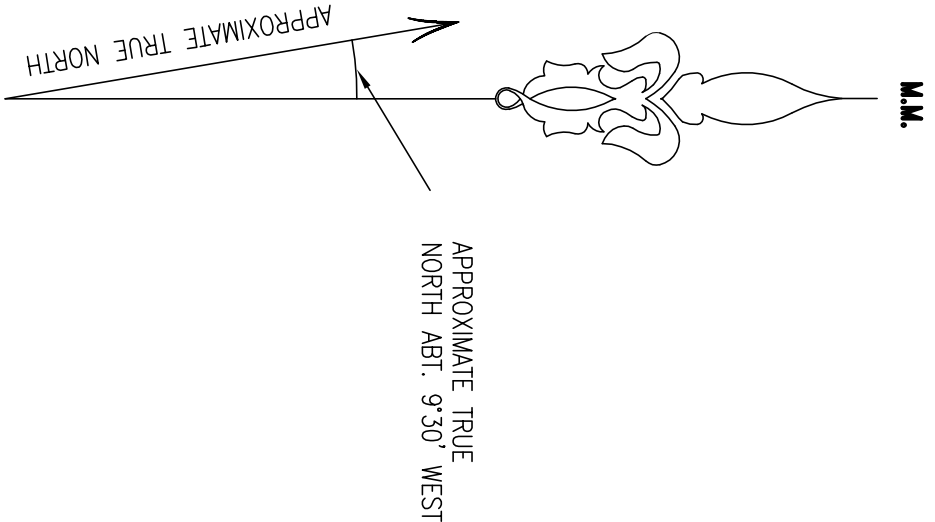

APPROXIMATE EDGE OF TREE LINE

12 & 14

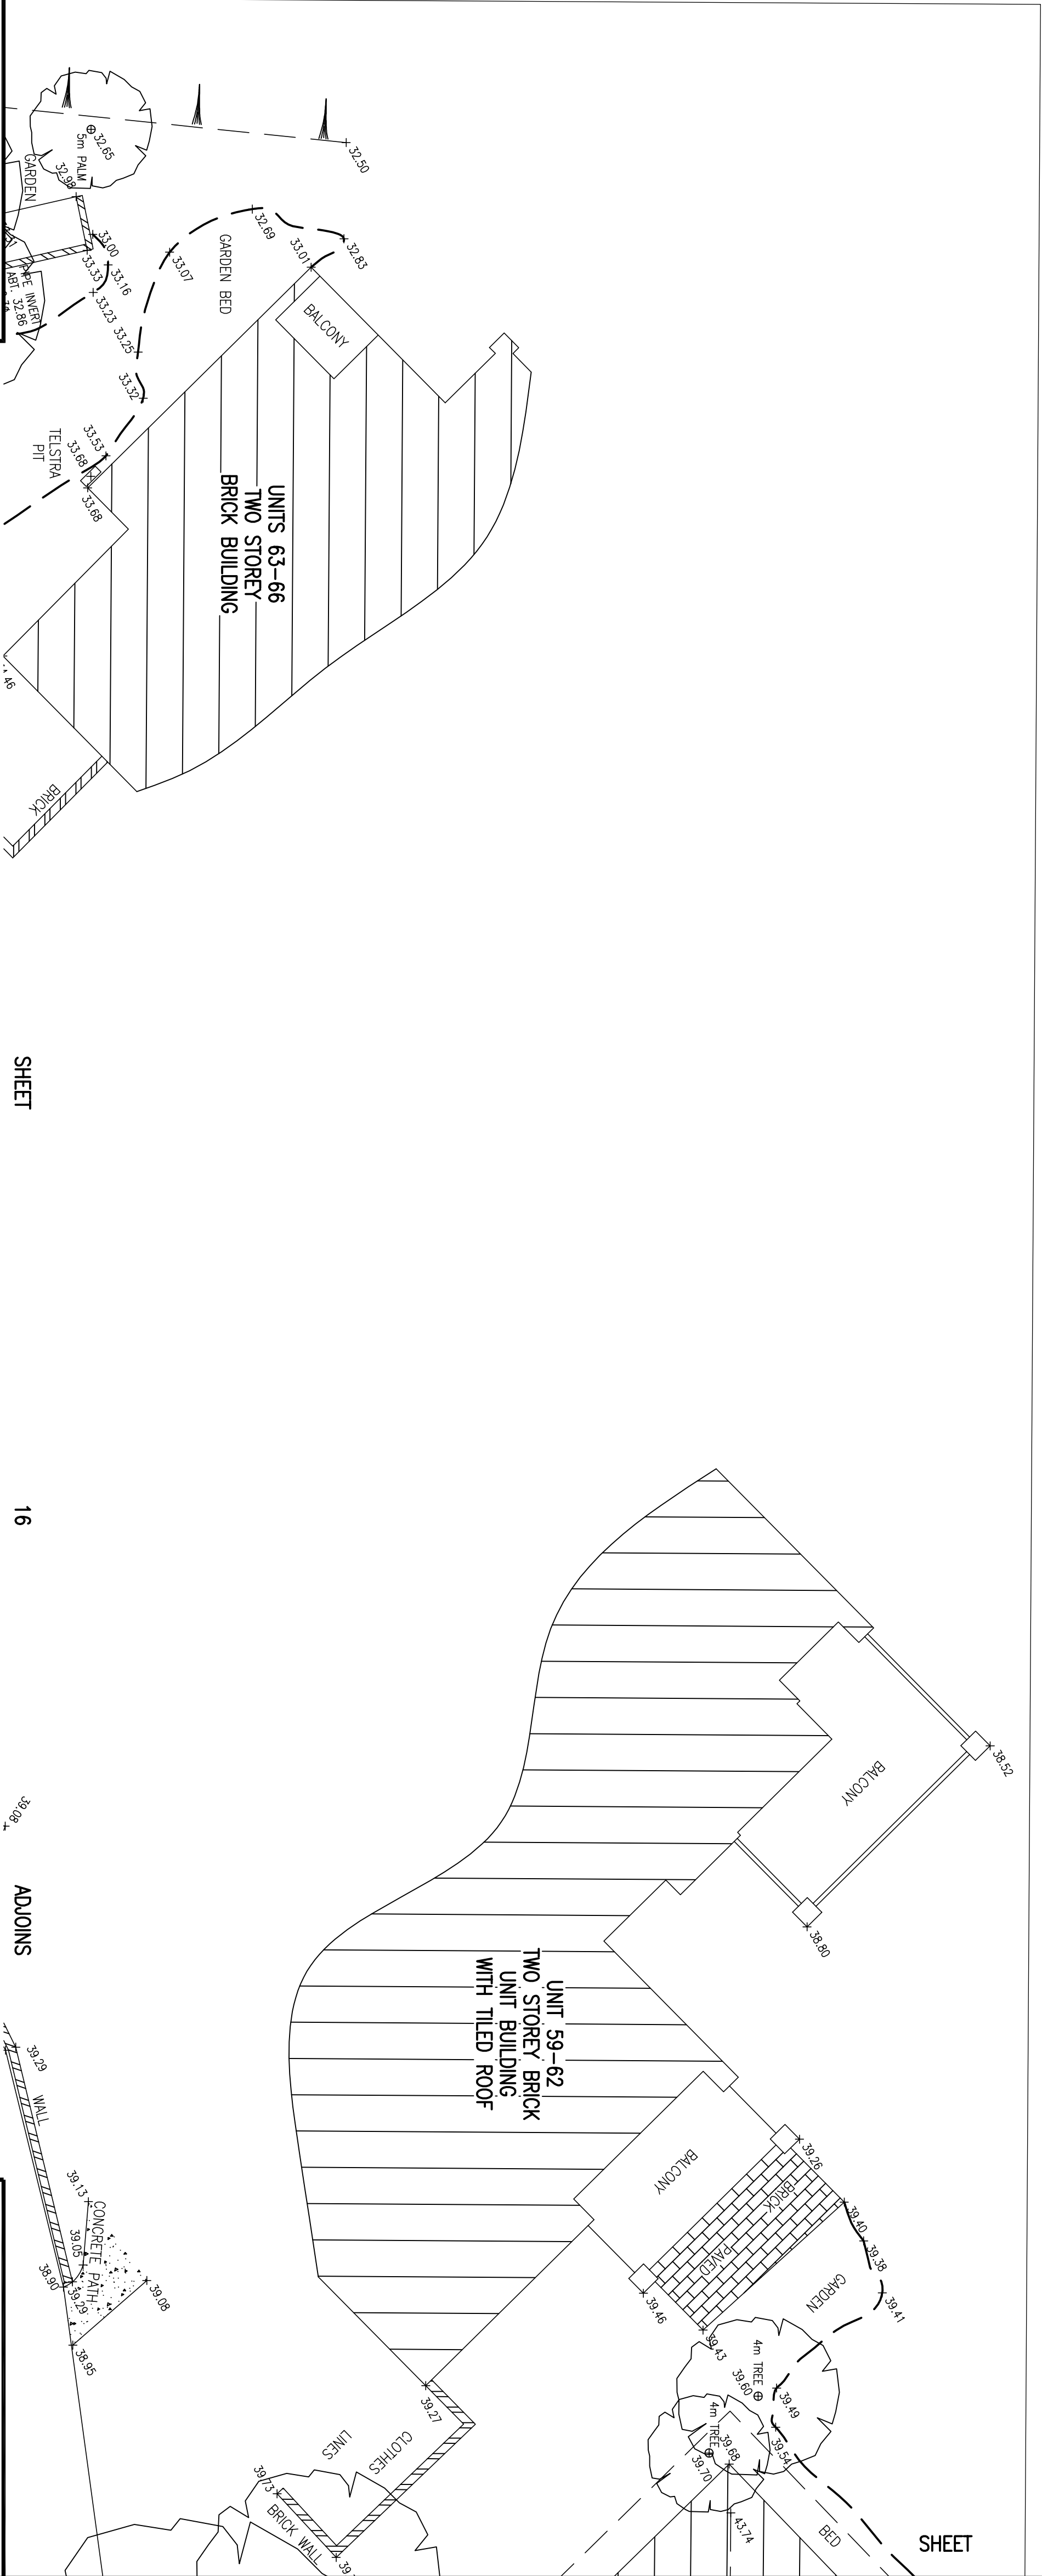

SHEET


16

ADJOINS

SHEET

NOTE:

1. LEVELS SHOWN THIS ARE BASED ON AUSTRALIAN HEIGHT DATUM
2. ORIGIN OF LEVELS - PM 3992 R.L. 67.74 LOCATED NEAR THE INTERSECTION OF EDGECLIFFE BOULEVARD AND FULLER STREET
3. NO BOUNDARY INVESTIGATION HAS BEEN CARRIED OUT AND THEREFORE THIS PLAN DOES NOT DEFINE BOUNDARIES. TITLE DIMENSIONS ONLY SHOWN.
4. DO NOT SCALE - USE FIGURED BEARINGS & DISTANCES ONLY
5. BASIC LEVEL AND DETAIL SURVEY ONLY - UNLESS OTHERWISE SHOWN, THE POSITION OF IMPROVEMENTS ARE APPROXIMATE. THE INFORMATION SHOWN HEREON IS ONLY TO BE USED AT AN ACCURACY OF 1:100
6. FEATURES & LEVELS CRITICAL TO DESIGN SHOULD BE LOCATED BY A MORE ACCURATE SURVEY
7. ALL SET OUT WITH REGARD TO LEVELS SHOULD BE REFERRED TO THE BENCH MARK
8. NO SERVICES SEARCH HAS BEEN CARRIED OUT FOR THIS SURVEY
9. EXISTING SERVICES MAY IMPACT ON DESIGN/CONSTRUCTION - IT IS ADVISED THAT A COMPREHENSIVE SERVICES SEARCH BE CARRIED OUT PRIOR TO COMMENCEMENT OF DESIGN/CONSTRUCTION REFER "DIAL BEFORE YOU DIG" DETAILS ON THIS PLAN
10. ORIGIN OF THE NORTH POINT IS CL 6034-2030

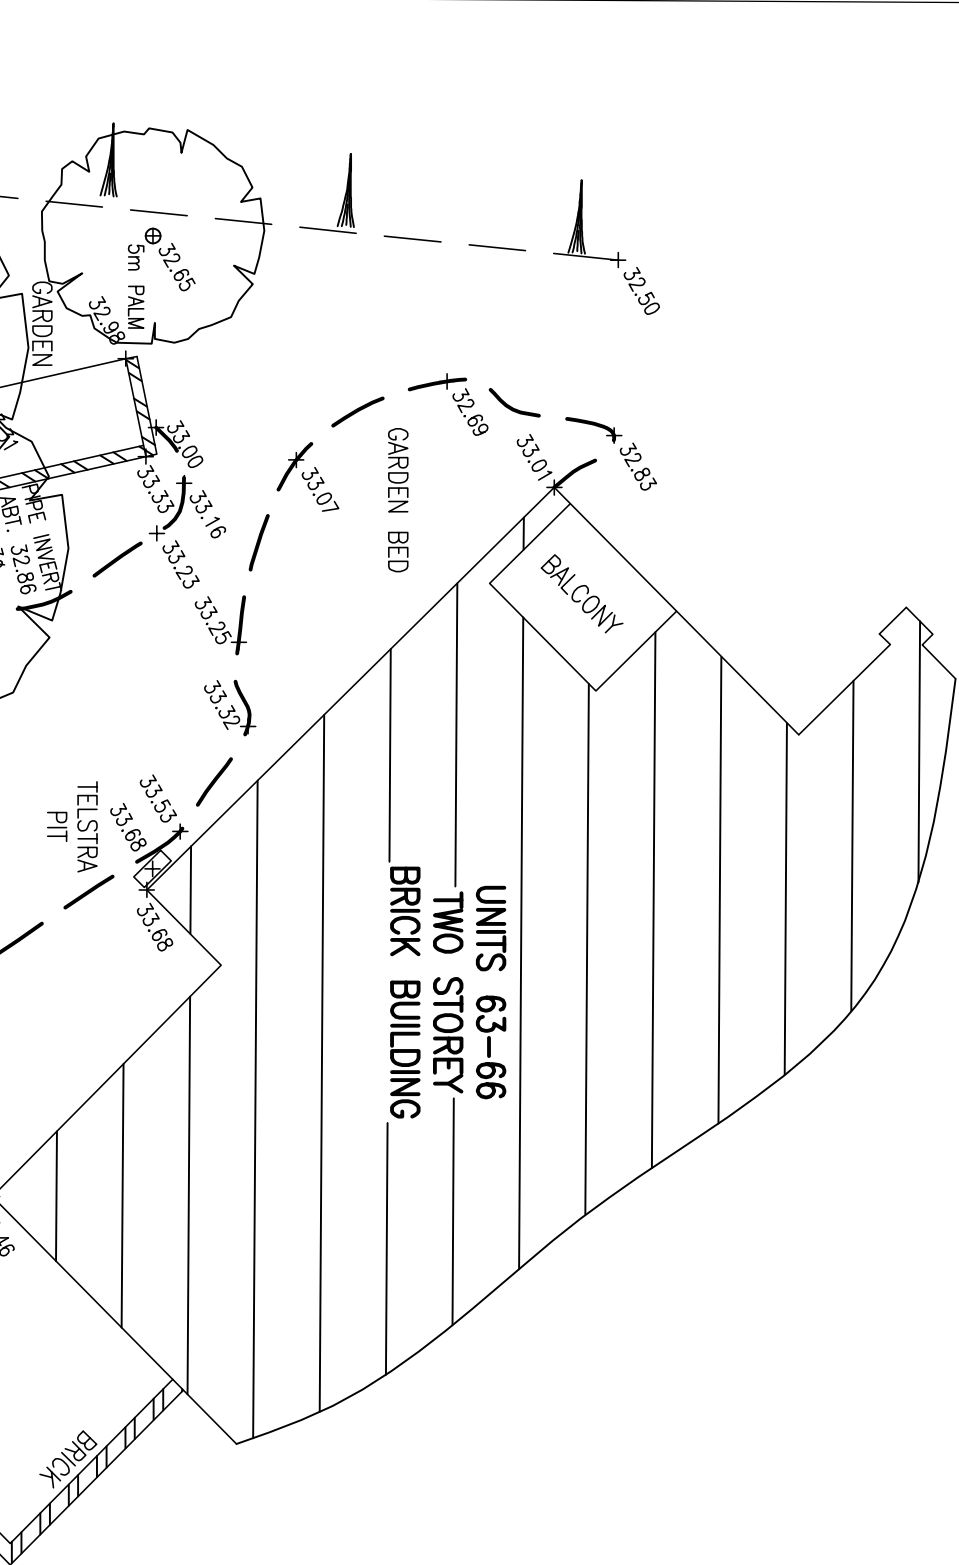

SHEET

16

ADJOINS



|        |          |         |
|--------|----------|---------|
| A      | INITIAL  | 27/4/07 |
| ISSUE  | REVISION | DATE    |
| ISSUES |          |         |

BYRNE & ASSOCIATES  
CONSULTING SURVEYORS & ENGINEERS

63 WATERLOO STREET  
NARRABEEN 2101  
Ph: (02) 9913 7100  
Email: [survey@byrnedassociates.com.au](mailto:survey@byrnedassociates.com.au)


PTY  
LIMITED

LEVEL AND DETAIL SURVEY  
OVER PART OF CUTLER  
VILLAGE COLLOOL ROAD,  
COLLARROY PLATEAU

Survey of 10/4-3/9/07  
Reviewed by TL  
15/6/07  
13  
18  
Plan No. A1 -99640



Approved by  
15/6/07  
13  
18  
11:00



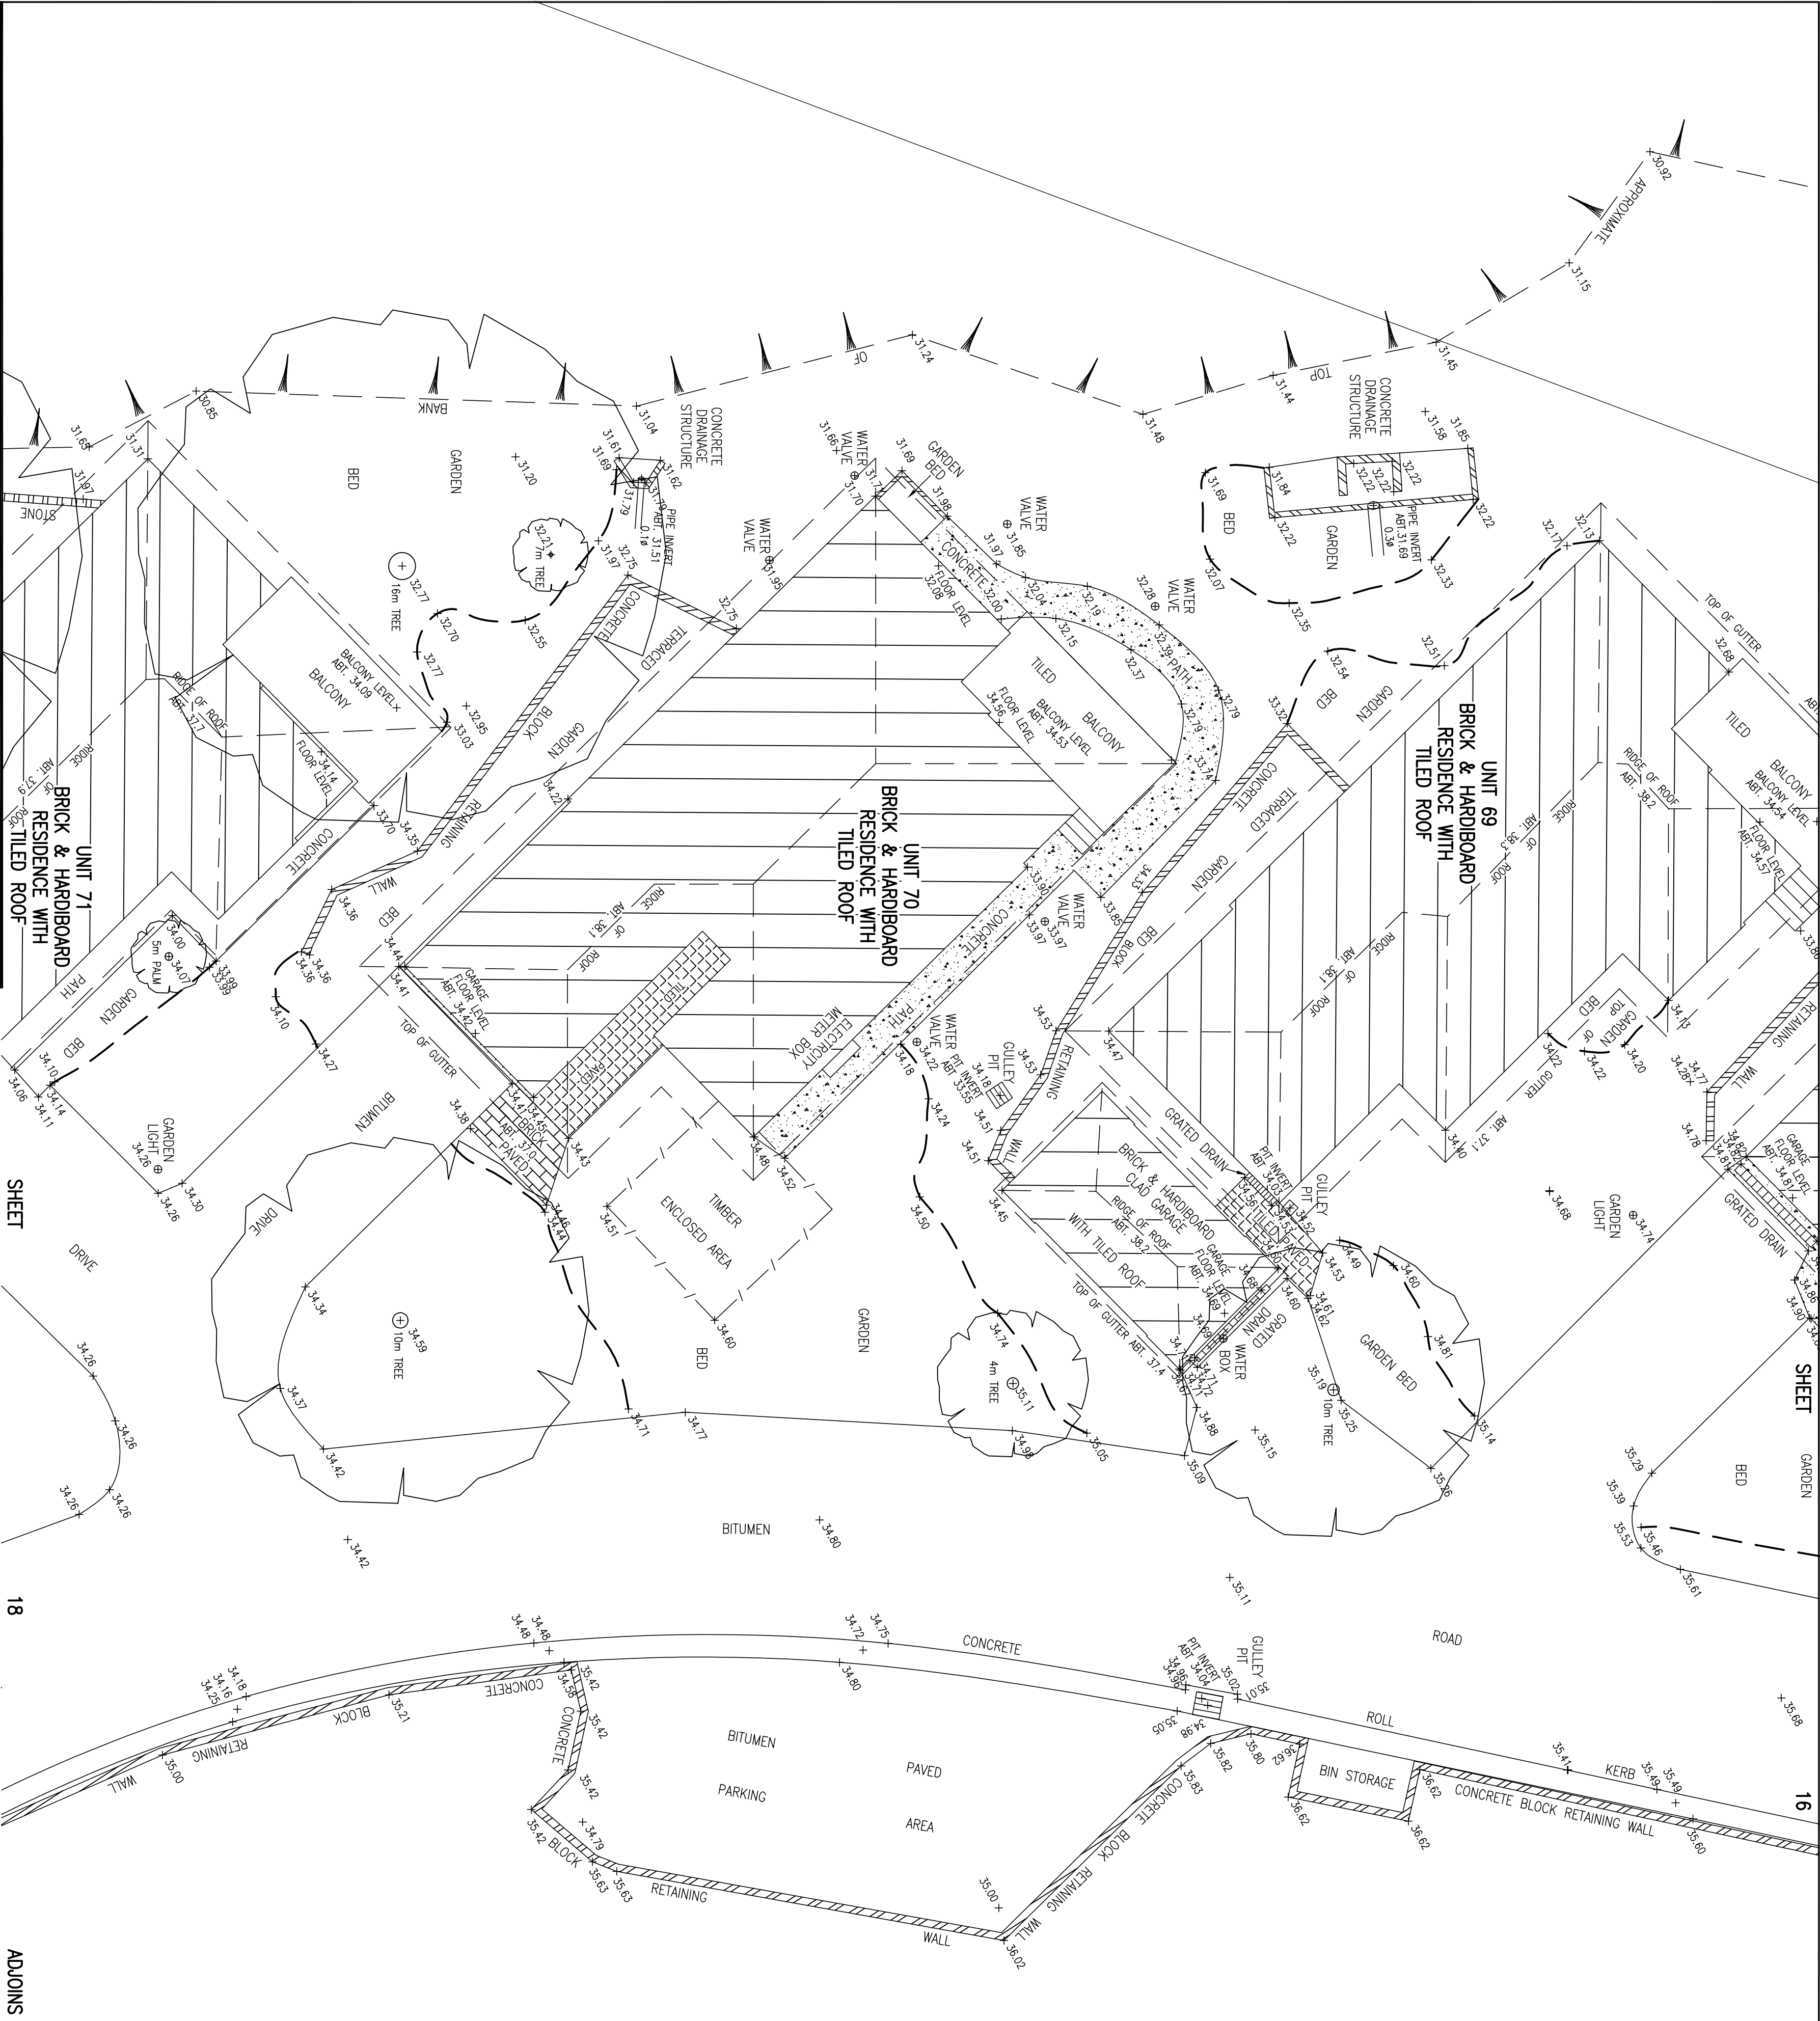

NOTE:

1. LEVELS SHOWN THIS ARE BASED ON AUSTRALIAN HEIGHT DATUM
2. ORIGIN OF LEVELS - PM 3992 R.L. 67.74  
LOCATED NEAR THE INTERSECTION OF EDGECLIFFE BOULEVARD AND FULLER STREET
3. NO BOUNDARY INVESTIGATION HAS BEEN CARRIED OUT AND THEREFORE THIS PLAN DOES NOT DEFINE BOUNDARIES. TITLE DIMENSIONS ONLY SHOWN.
4. DO NOT SCALE - USE FIGURED BEARINGS & DISTANCES ONLY
5. BASIC LEVEL AND DETAIL SURVEY ONLY - UNLESS OTHERWISE SHOWN, THE POSITION OF IMPROVEMENTS ARE APPROXIMATE. THE INFORMATION SHOWN HEREON IS ONLY TO BE USED AT AN ACCURACY OF 1:100
6. FEATURES & LEVELS CRITICAL TO DESIGN SHOULD BE LOCATED BY A MORE ACCURATE SURVEY
7. ALL SET OUT WITH REGARD TO LEVELS SHOULD BE REFERRED TO THE BENCH MARK
8. NO SERVICES SEARCH HAS BEEN CARRIED OUT FOR THIS SURVEY
9. EXISTING SERVICES MAY IMPACT ON DESIGN/CONSTRUCTION - IT IS ADVISED THAT A COMPREHENSIVE SERVICES SEARCH BE CARRIED OUT PRIOR TO COMMENCEMENT OF DESIGN/CONSTRUCTION  
REFER "DIAL BEFORE YOU DIG" DETAILS ON THIS PLAN
10. ORIGIN OF THE NORTH POINT IS CL 6034-2030  
THE POSITION OF TRUE NORTH IS APPROXIMATE ONLY. A MORE ACCURATE SURVEY WOULD BE REQUIRED TO DETERMINE ITS EXACT POSITION.

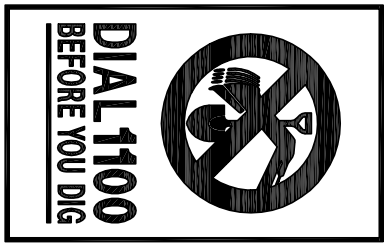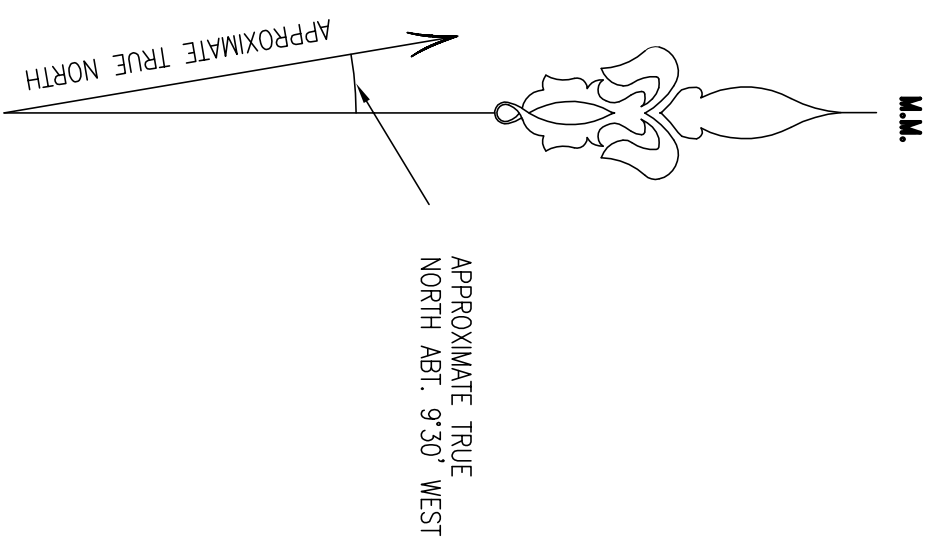


|        |          |         |  |
|--------|----------|---------|--|
| A      |          |         |  |
| ISSUE  | REVISION | DATE    |  |
|        | INITIAL  | 27/4/07 |  |
| ISSUES |          |         |  |

BYRNE & ASSOCIATES PTY LIMITED  
CONSULTING SURVEYORS & ENGINEERS  
63 WATERLOO STREET  
NARRABEEN 2101  
Ph: (02) 9913 7100 Fax: (02) 9913 1583  
Email: survey@byrneandassociates.com.au


LEVEL AND DETAIL SURVEY  
OVER PART OF CUTLER  
VILLAGE COLLOOL ROAD,  
COLLAROY PLATEAU

|                       |             |          |            |       |
|-----------------------|-------------|----------|------------|-------|
| Survey of 10/4-3/9/07 | Prepared by | Drawn by | Checked by | Scale |
| 59810106              | TL          | 18       | 18         | 1:100 |
| Plan No. A1           |             | -99640   |            |       |

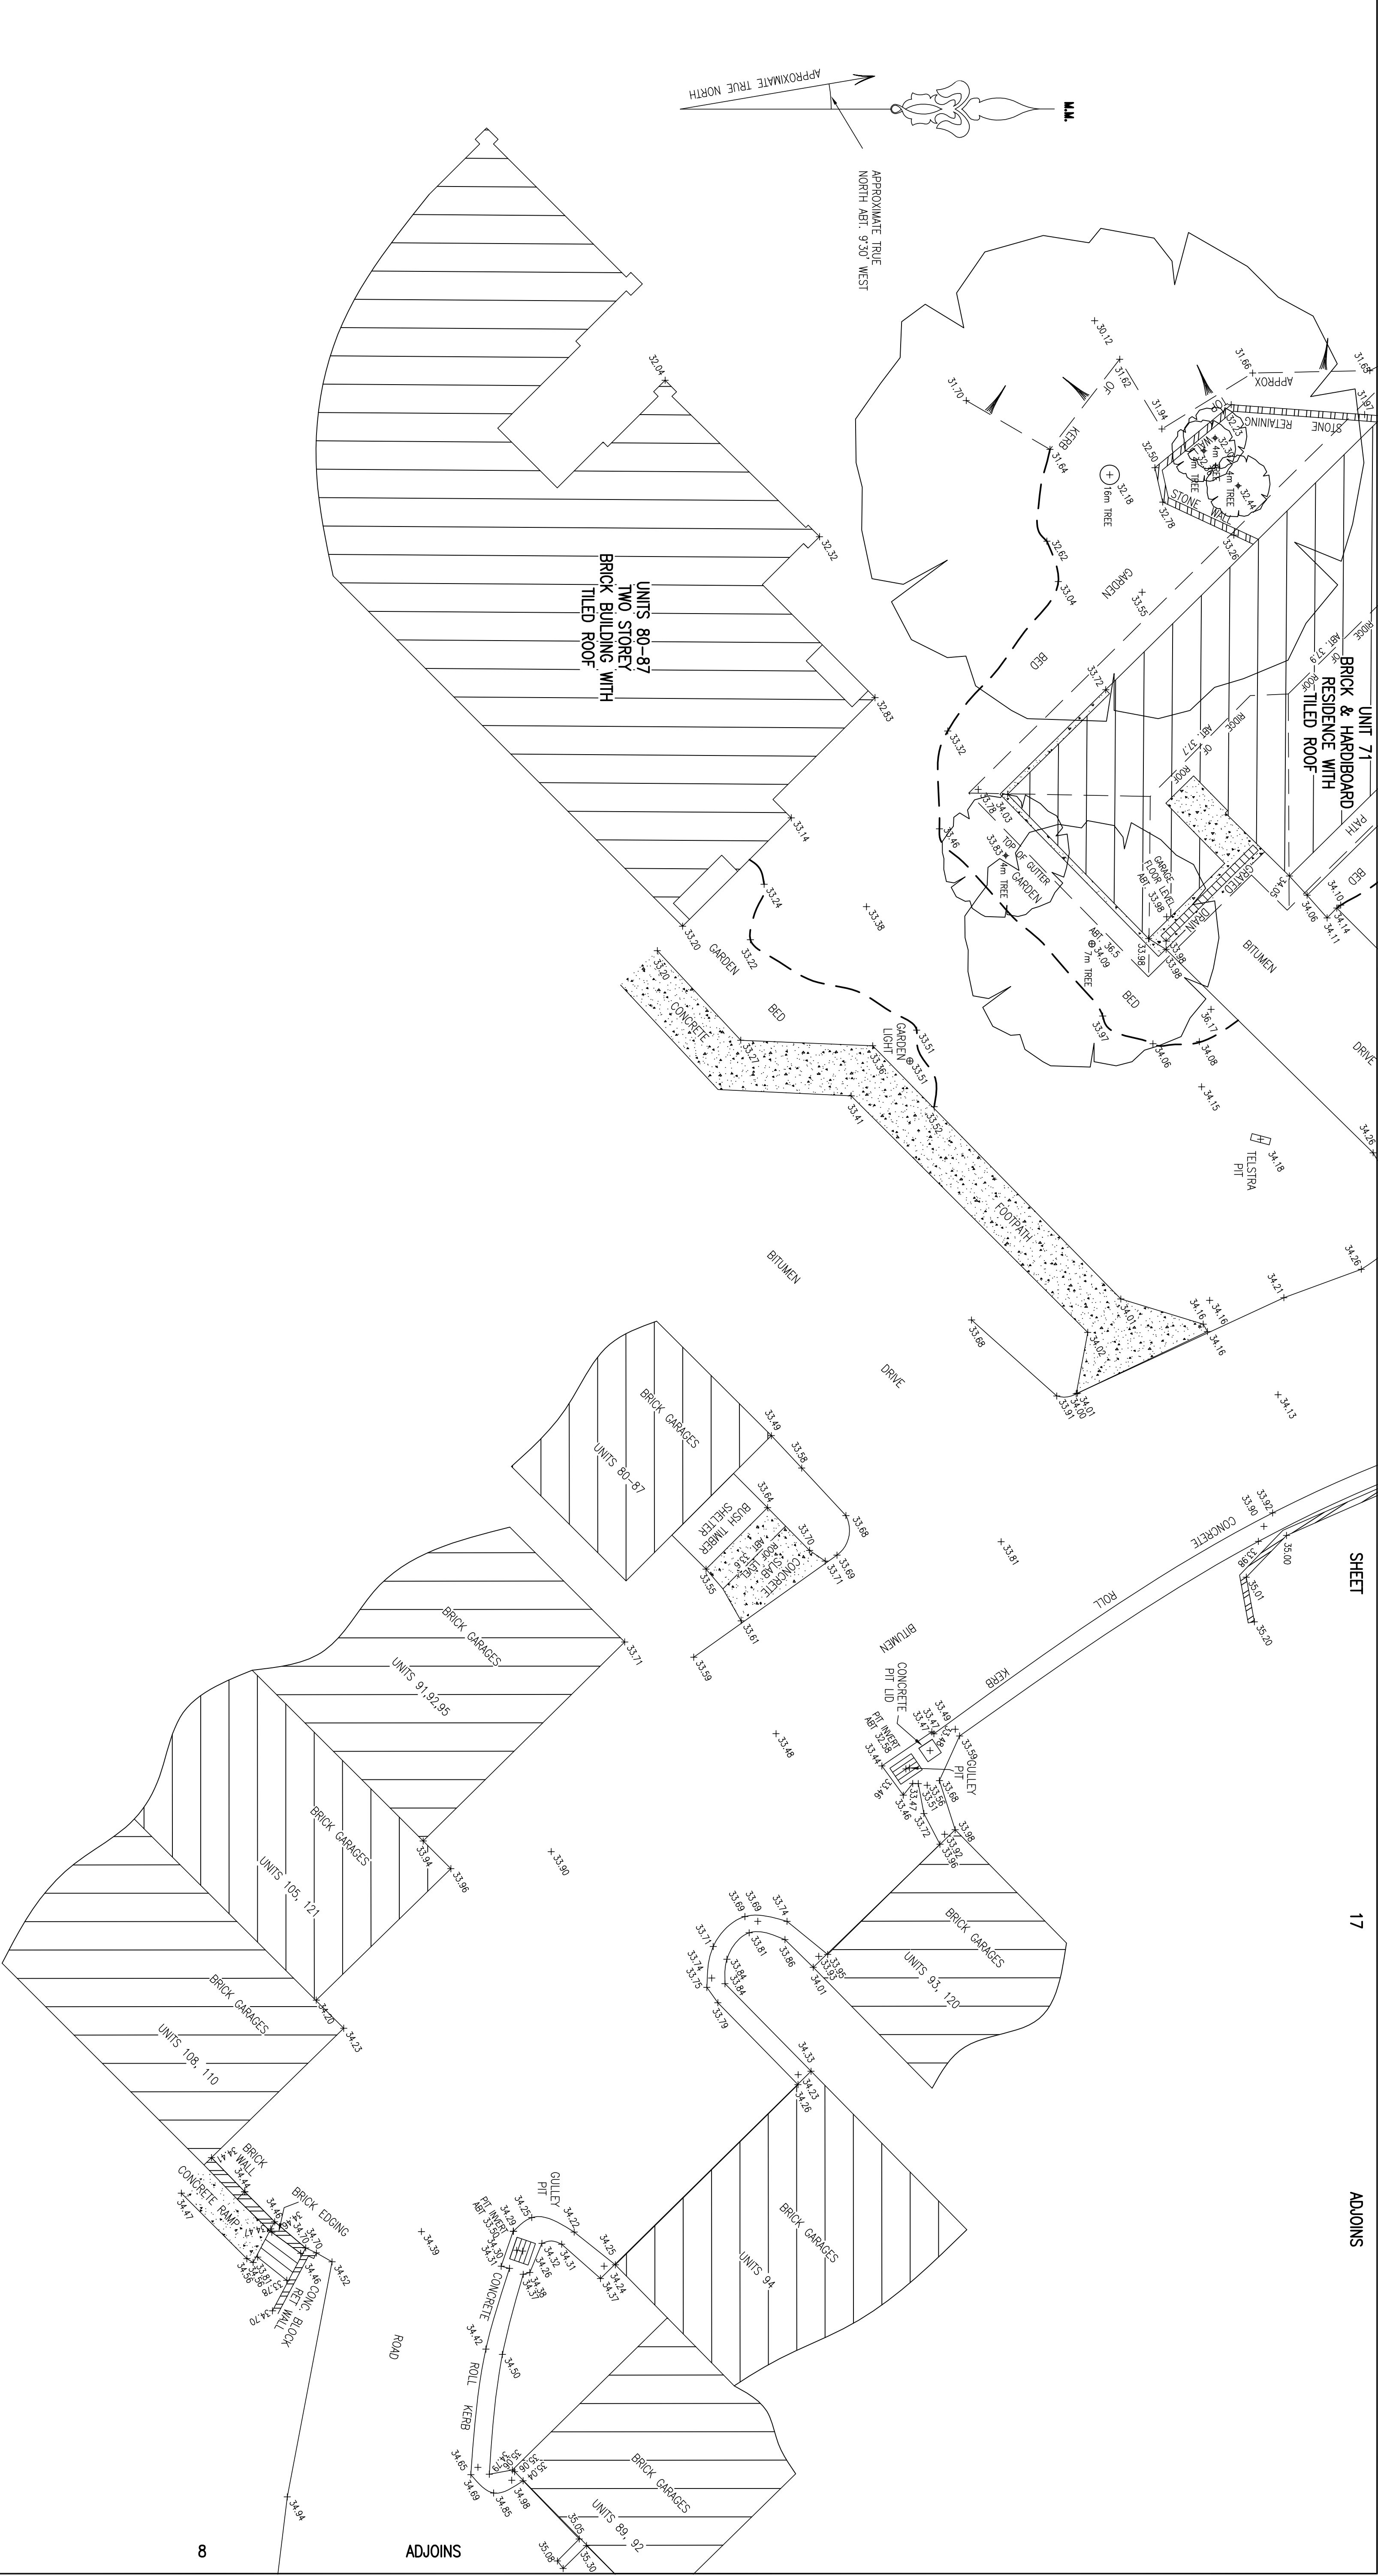

NOTE:

1. LEVELS SHOWN THUS  $\pm 00.84$  ARE BASED ON AUSTRALIAN HEIGHT DATUM
2. ORIGIN OF LEVELS = PM 3992 R.L. 67.74 LOCATED NEAR THE INTERSECTION OF EDGECLIFFE BOULEVARD AND FULLER STREET
3. NO BOUNDARY INVESTIGATION HAS BEEN CARRIED OUT AND THEREFORE THIS PLAN DOES NOT DEFINE BOUNDARIES. TITLE DIMENSIONS ONLY SHOWN.
4. DO NOT SCALE – USE FIGURED BEARINGS & DISTANCES ONLY
5. BASIC LEVEL AND DETAIL SURVEY ONLY – UNLESS OTHERWISE SHOWN, THE POSITION OF IMPROVEMENTS ARE APPROXIMATE. THE INFORMATION SHOWN HEREON IS ONLY TO BE USED AT AN ACCURACY OF 1:100
6. FEATURES & LEVELS CRITICAL TO DESIGN SHOULD BE LOCATED BY A MORE ACCURATE SURVEY
7. ALL SET OUT WITH REGARD TO LEVELS SHOULD BE REFERRED TO THE BENCH MARK
8. NO SERVICES SEARCH HAS BEEN CARRIED OUT FOR THIS SURVEY
9. EXISTING SERVICES MAY IMPACT ON DESIGN/CONSTRUCTION – IT IS ADVISED THAT A COMPREHENSIVE SERVICES SEARCH BE CARRIED OUT PRIOR TO COMMENCEMENT OF DESIGN/CONSTRUCTION REFER "DIAL BEFORE YOU DIG" DETAILS ON THIS PLAN
10. ORIGIN OF THE NORTH POINT IS CL 6034-2030 THE POSITION OF TRUE NORTH IS APPROXIMATE ONLY. A MORE ACCURATE SURVEY WOULD BE REQUIRED TO DETERMINE ITS EXACT POSITION.

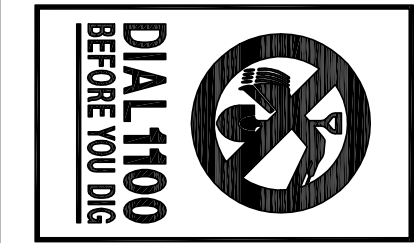


|        |   |         |         |      |
|--------|---|---------|---------|------|
| ISSUE  | A | INITIAL | 27/4/07 | DATE |
| ISSUES |   |         |         |      |

BYRNE & ASSOCIATES PTY LIMITED  
CONSULTING SURVEYORS & ENGINEERS  
63 WATERLOO STREET  
NARRABEEN 2101  
Ph: (02) 9913 7100 Fax: (02) 9913 1583  
Email: survey@byrnedassociates.com.au

LEVEL AND DETAIL SURVEY  
OVER PART OF CUTLER  
VILLAGE COLLOOL ROAD,  
COLLAROY PLATEAU

|          |            |             |       |
|----------|------------|-------------|-------|
| Drawn by | Checked by | Approved by | Date  |
| 18/06/07 | 15/6/07    | 15/6/07     | 11:00 |

Plan No. A1 - 99640

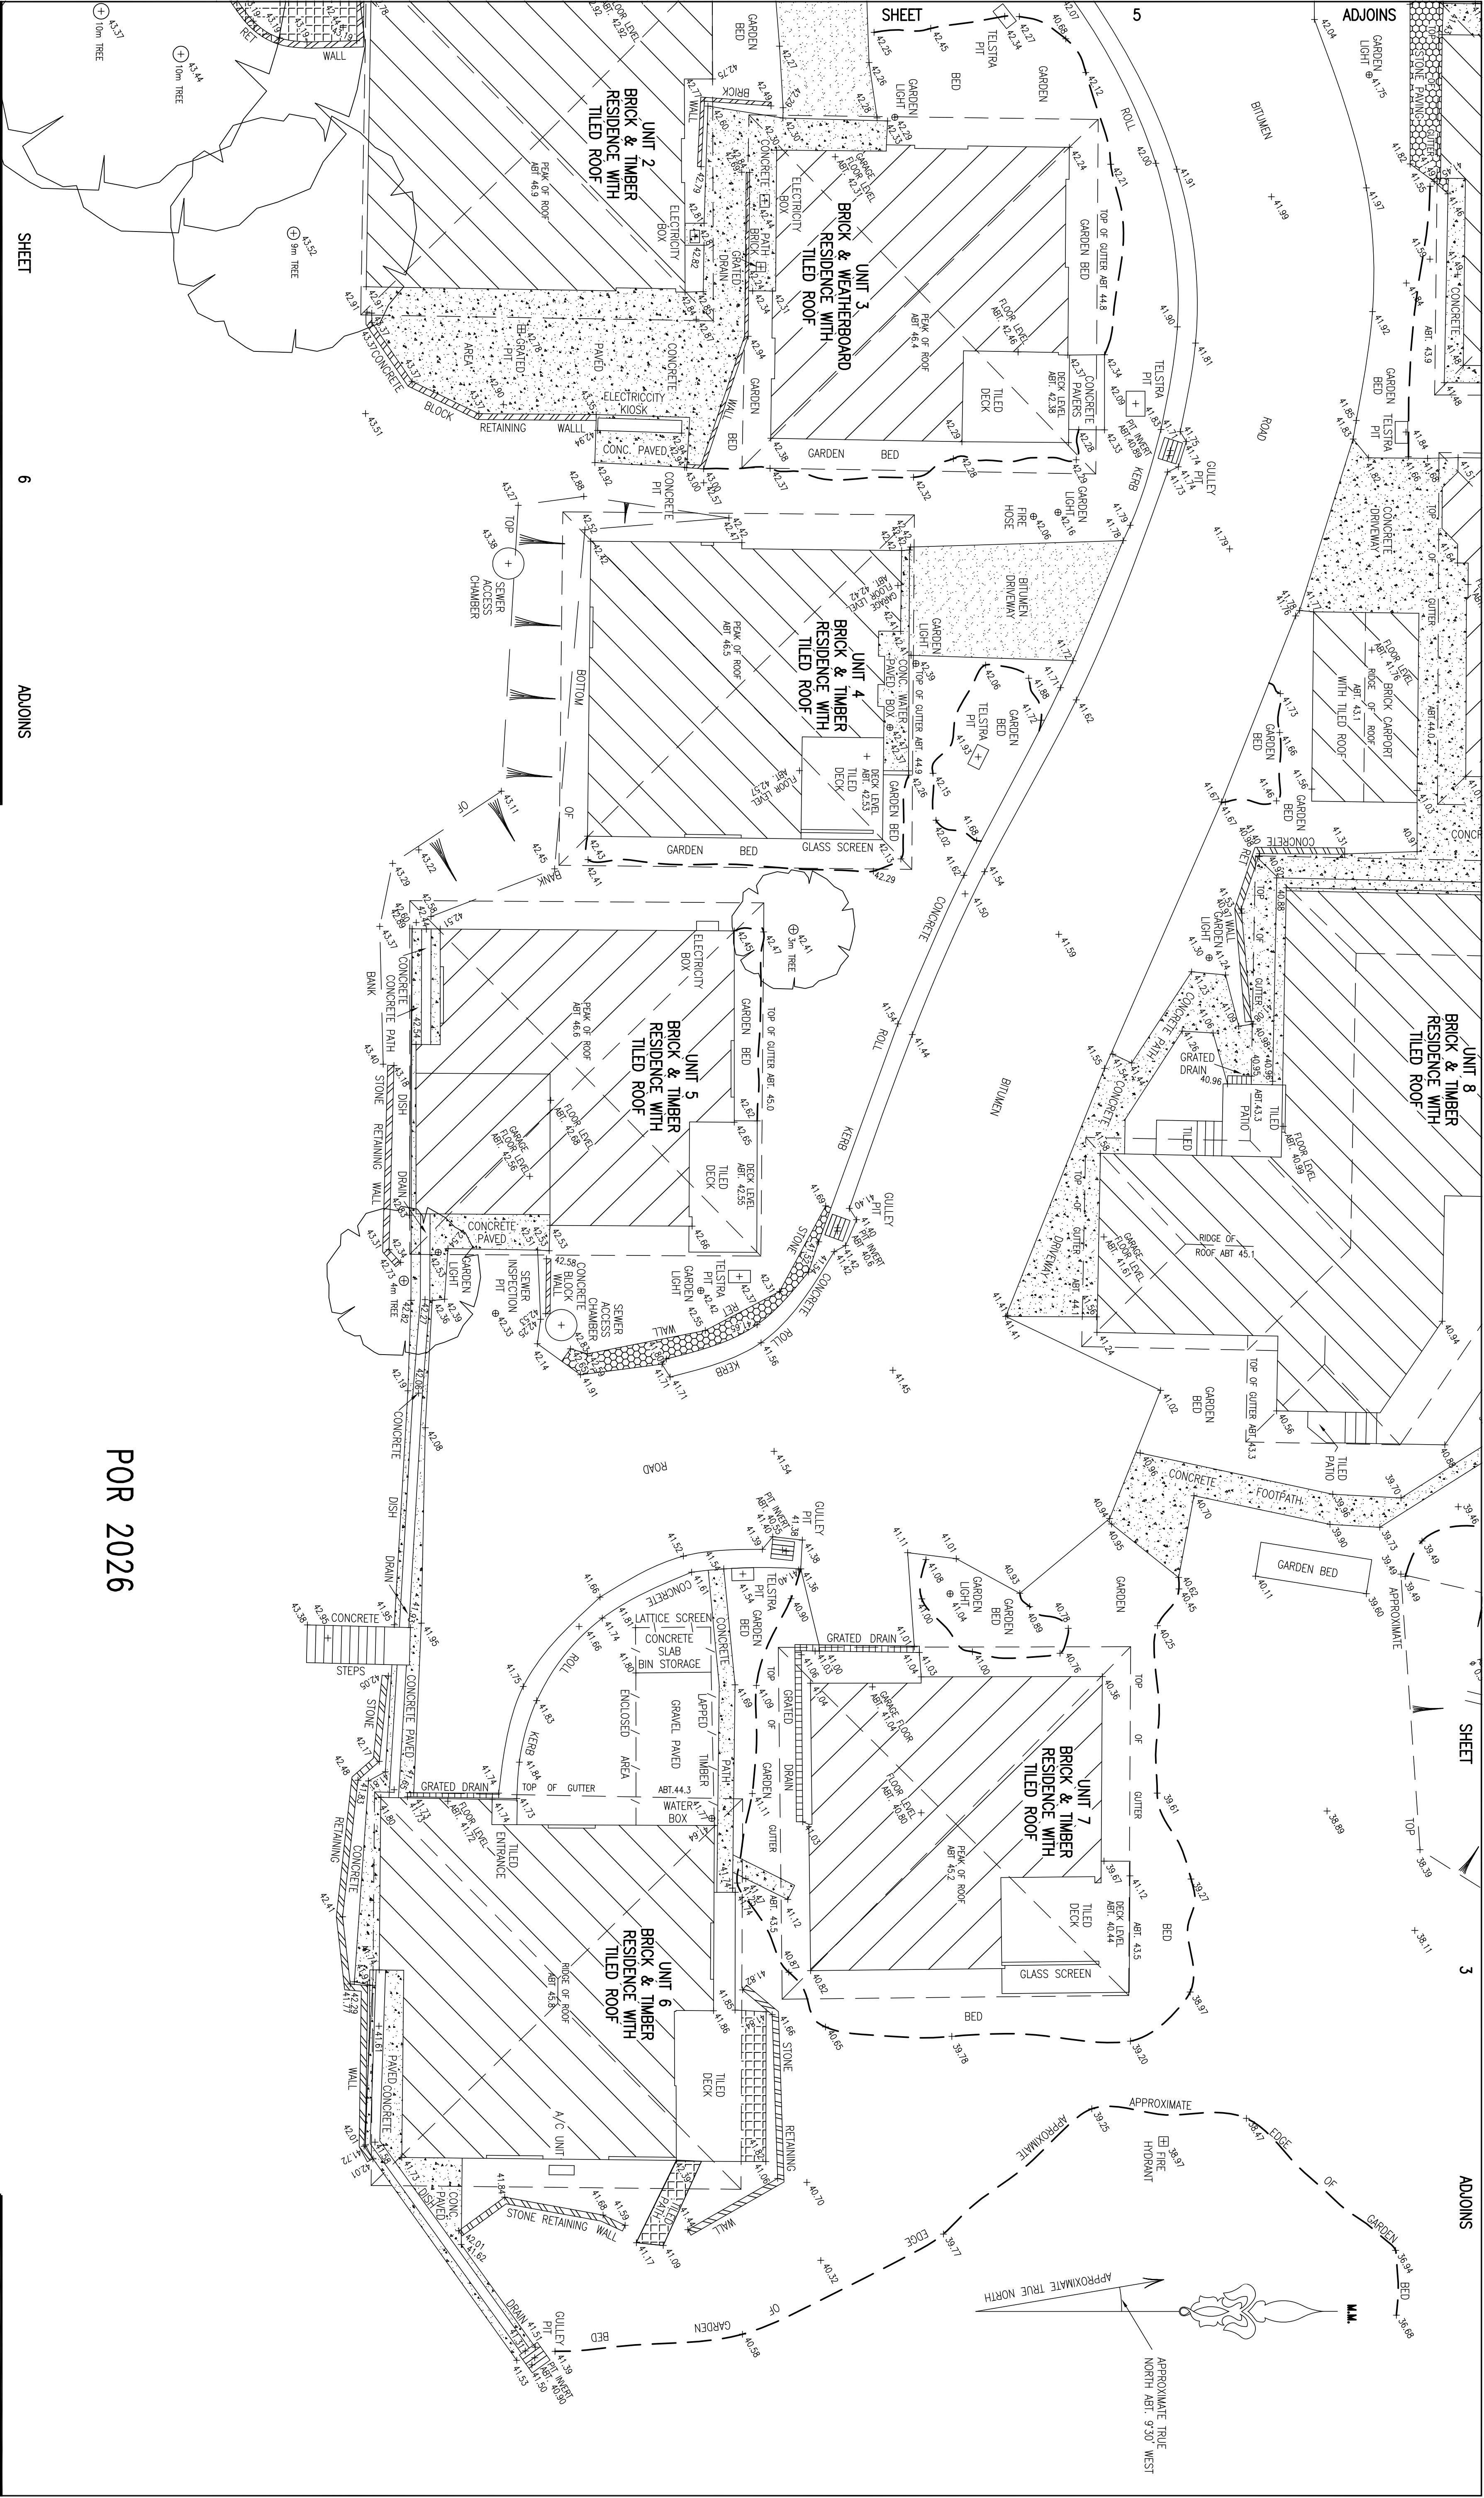

SHEET


6

ADJOINS

NOTE:

1. LEVELS SHOWN THIS ARE BASED ON AUSTRALIAN HEIGHT DATUM
2. ORIGIN OF LEVELS - PM 3992 R.L. 67.74  
LOCATED NEAR THE INTERSECTION OF EDGECLIFFE BOULEVARD AND FULLER STREET
3. NO BOUNDARY INVESTIGATION HAS BEEN CARRIED OUT AND THEREFORE THIS PLAN DOES NOT DEFINE BOUNDARIES. TITLE DIMENSIONS ONLY SHOWN.
4. DO NOT SCALE - USE FIGURED BEARINGS & DISTANCES ONLY
5. BASIC LEVEL AND DETAIL SURVEY ONLY - UNLESS OTHERWISE SHOWN, THE POSITION OF IMPROVEMENTS ARE APPROXIMATE. THE INFORMATION SHOWN HEREON IS ONLY TO BE USED AT AN ACCURACY OF 1:100
6. FEATURES & LEVELS CRITICAL TO DESIGN SHOULD BE LOCATED BY A MORE ACCURATE SURVEY
7. ALL SET OUT WITH REGARD TO LEVELS SHOULD BE REFERRED TO THE BENCH MARK
8. NO SERVICES SEARCH HAS BEEN CARRIED OUT FOR THIS SURVEY
9. EXISTING SERVICES MAY IMPACT ON DESIGN/CONSTRUCTION - IT IS ADVISED THAT A COMPREHENSIVE SERVICES SEARCH BE CARRIED OUT PRIOR TO COMMENCEMENT OF DESIGN/CONSTRUCTION  
REFER "DIAL BEFORE YOU DIG" DETAILS ON THIS PLAN
10. ORIGIN OF THE NORTH POINT IS CL 6034-2030  
THE POSITION OF TRUE NORTH IS APPROXIMATE. ONLY A MORE ACCURATE SURVEY WOULD BE REQUIRED TO DETERMINE ITS EXACT POSITION.

POR 2026

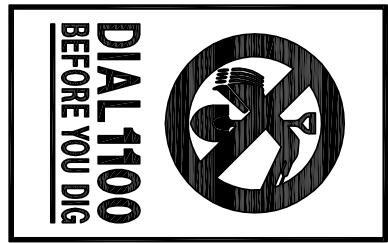

| ISSUE | DATE     | ISSUES  |
|-------|----------|---------|
| A     | INITIAL  | 27/4/07 |
| B     | REVISION | 15/6/07 |


BYRNE & ASSOCIATES PTY LIMITED  
CONSULTING SURVEYORS & ENGINEERS  
63 WATERLOO STREET  
NARRABEEN 2101  
Ph: (02) 9913 7100 Fax: (02) 9913 1583  
Email: [survey@byrneandassociates.com.au](mailto:survey@byrneandassociates.com.au)

LEVEL AND DETAIL SURVEY  
OVER PART OF CUTLER  
VILLAGE COLLOOL ROAD,  
COLLARBY PLATEAU

|                             |             |          |            |       |
|-----------------------------|-------------|----------|------------|-------|
| Survey of 10/4/07 to 3/5/07 | Prepared by | Drawn by | Checked by | Scale |
| 1:100                       | 1:18        | 1:18     | 1:18       | 1:100 |

ADJOINS

JAMISON PARK

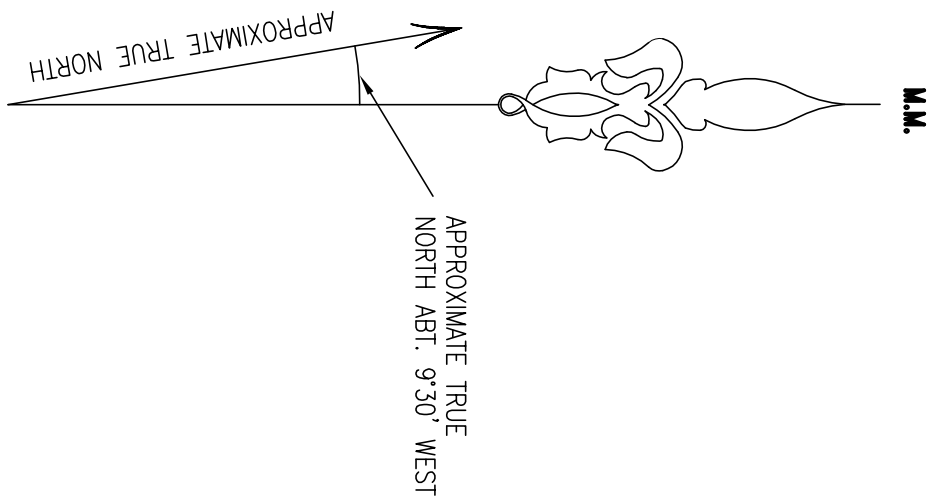


SHEET

4

POR 2026

POR 2026

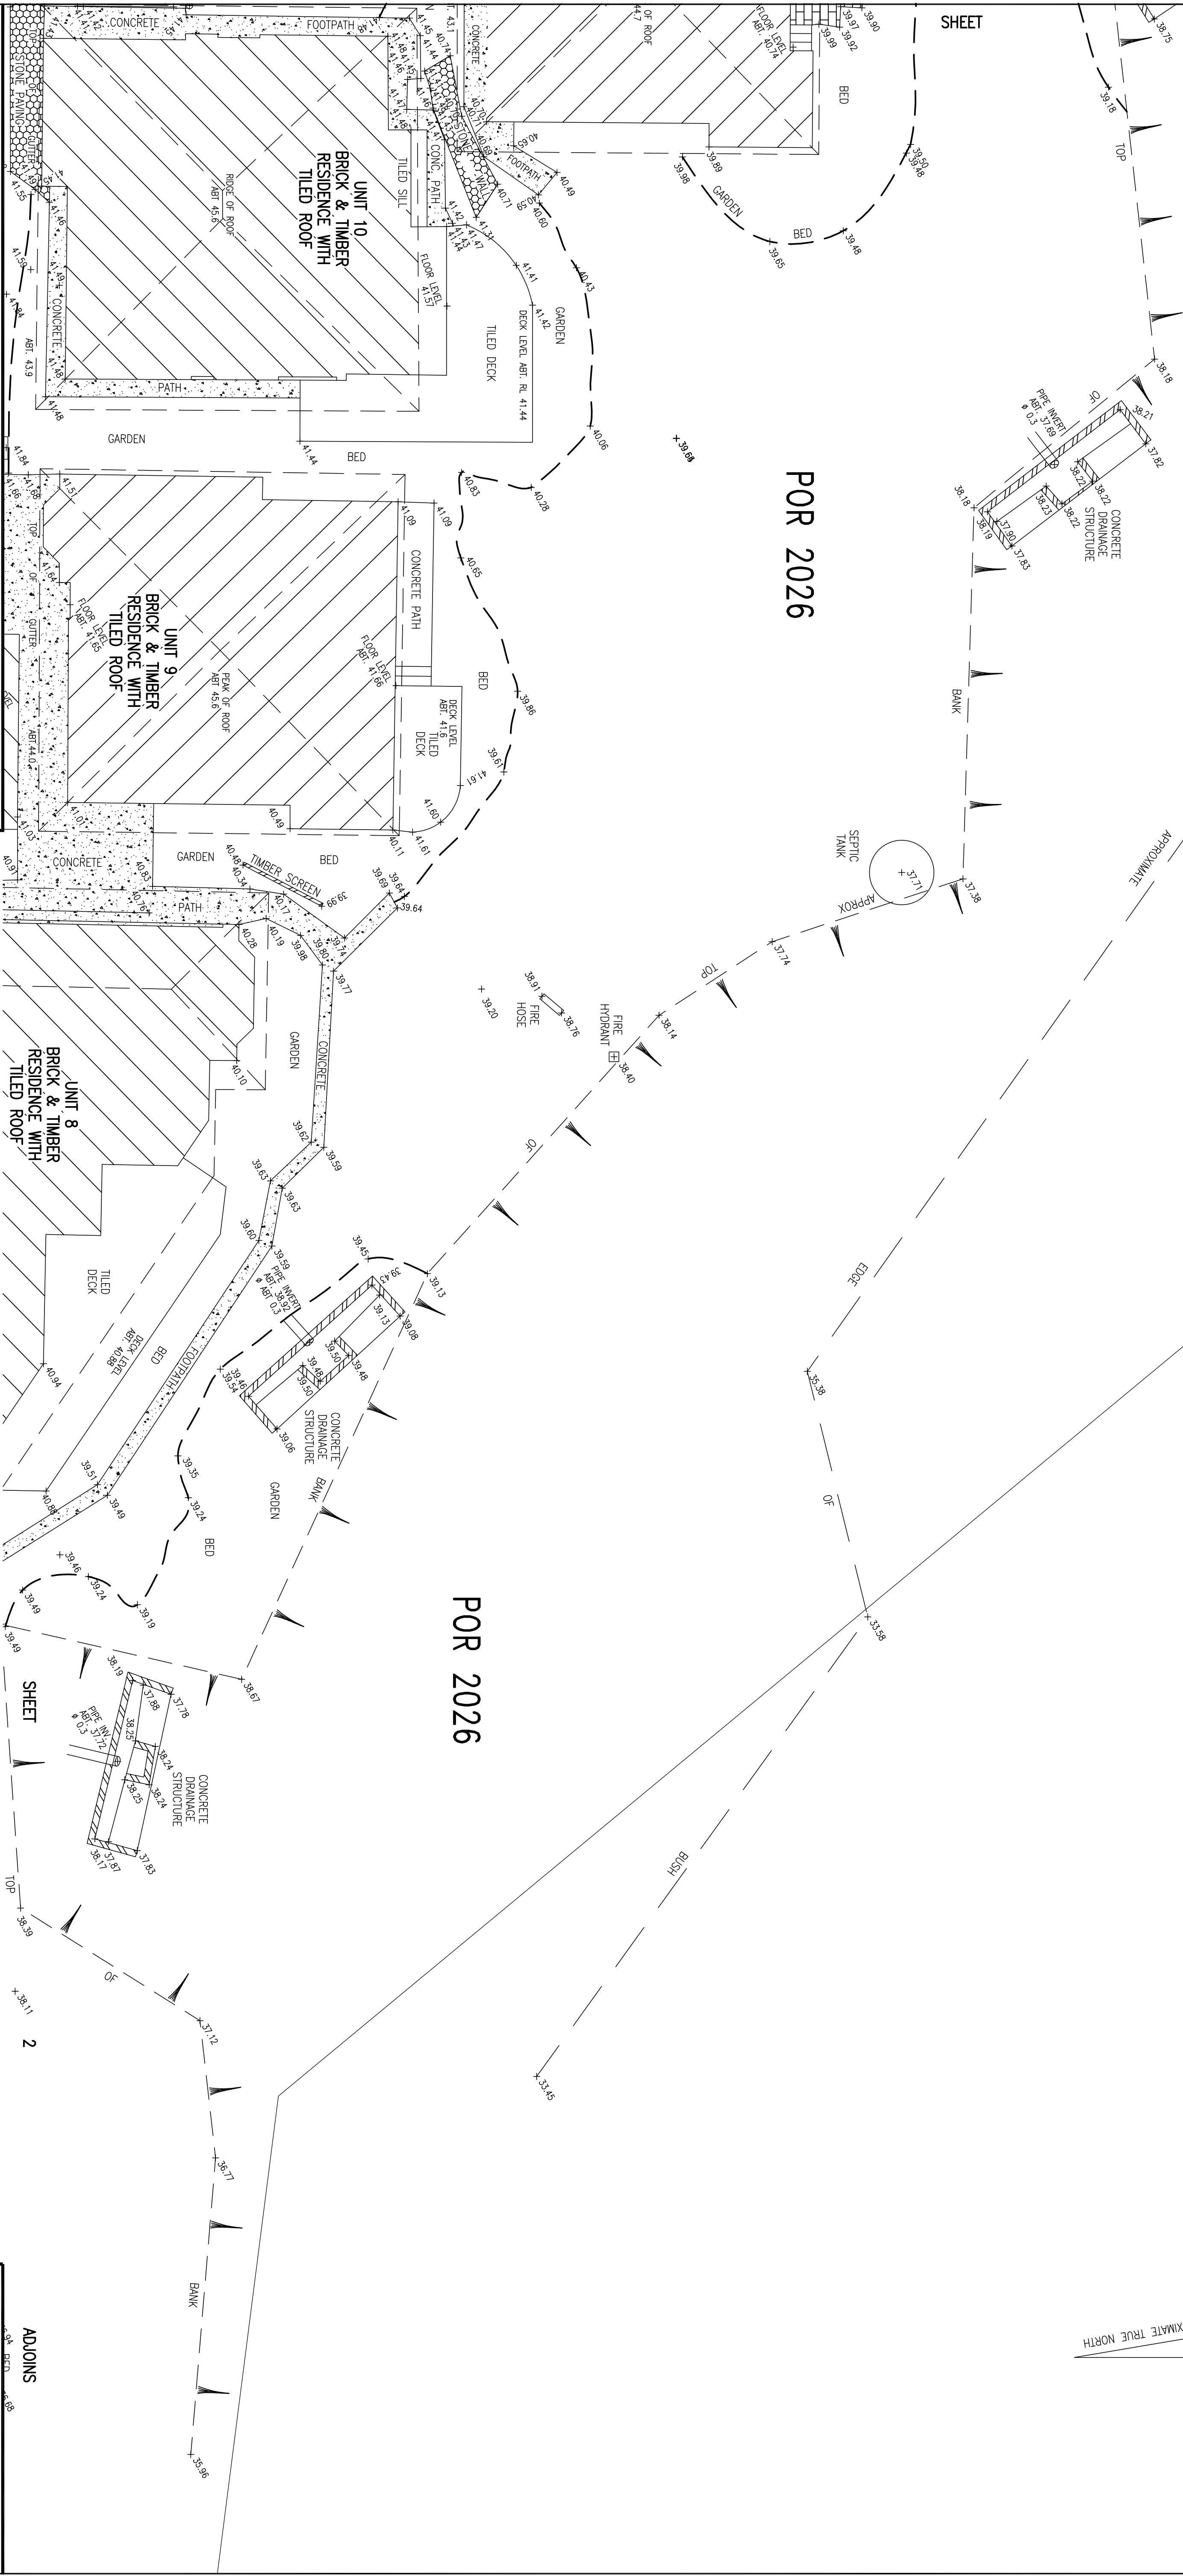

NOTE:

1. LEVELS SHOWN THIS ARE BASED ON AUSTRALIAN HEIGHT DATUM
2. ORIGIN OF LEVELS - PM 3992 R.L. 67.74  
LOCATED NEAR THE INTERSECTION OF EDGECLIFFE BOULEVARD AND FULLER STREET
3. NO BOUNDARY INVESTIGATION HAS BEEN CARRIED OUT AND THEREFORE THIS PLAN DOES NOT DEFINE BOUNDARIES. TITLE DIMENSIONS ONLY SHOWN.
4. DO NOT SCALE - USE FIGURED BEARINGS & DISTANCES ONLY
5. BASIC LEVEL AND DETAIL SURVEY ONLY - UNLESS OTHERWISE SHOWN, THE POSITION OF IMPROVEMENTS ARE APPROXIMATE. THE INFORMATION SHOWN HEREON IS ONLY TO BE USED AT AN ACCURACY OF 1:100
6. FEATURES & LEVELS CRITICAL TO DESIGN SHOULD BE LOCATED BY A MORE ACCURATE SURVEY
7. ALL SET OUT WITH REGARD TO LEVELS SHOULD BE REFERRED TO THE BENCH MARK
8. NO SERVICES SEARCH HAS BEEN CARRIED OUT FOR THIS SURVEY
9. EXISTING SERVICES MAY IMPACT ON DESIGN/CONSTRUCTION - IT IS ADVISED THAT A COMPREHENSIVE SERVICES SEARCH BE CARRIED OUT PRIOR TO COMMENCEMENT OF DESIGN/CONSTRUCTION  
REFER "DIAL BEFORE YOU DIG" DETAILS ON THIS PLAN
10. ORIGIN OF THE NORTH POINT IS CL 6034-2030  
THE POSITION OF TRUE NORTH IS APPROXIMATE ONLY. A MORE ACCURATE SURVEY WOULD BE REQUIRED TO DETERMINE ITS EXACT POSITION.



|        |  |          |         |
|--------|--|----------|---------|
| A      |  | INITIAL  | 27/4/07 |
| ISSUE  |  | REVISION | DATE    |
| ISSUES |  |          |         |


ADJOINS

BYRNE & ASSOCIATES PTY LIMITED  
CONSULTING SURVEYORS & ENGINEERS  
63 WATERLOO STREET  
NARRABEEN 2101

Ph: (02) 9913 7110 Fax: (02) 9913 1583  
Email: survey@byrneandassociates.com.au


LEVEL AND DETAIL SURVEY  
OVER PART OF CUTLER  
VILLAGE COLLOOL ROAD,  
COLLAROY PLATEAU

|                      |             |         |             |      |
|----------------------|-------------|---------|-------------|------|
| Survey of 0/0-3/9/07 | Approved by | Date    | Approved by | Date |
| 58950306             | J. Byrne    | 18/6/07 | 11:00       |      |

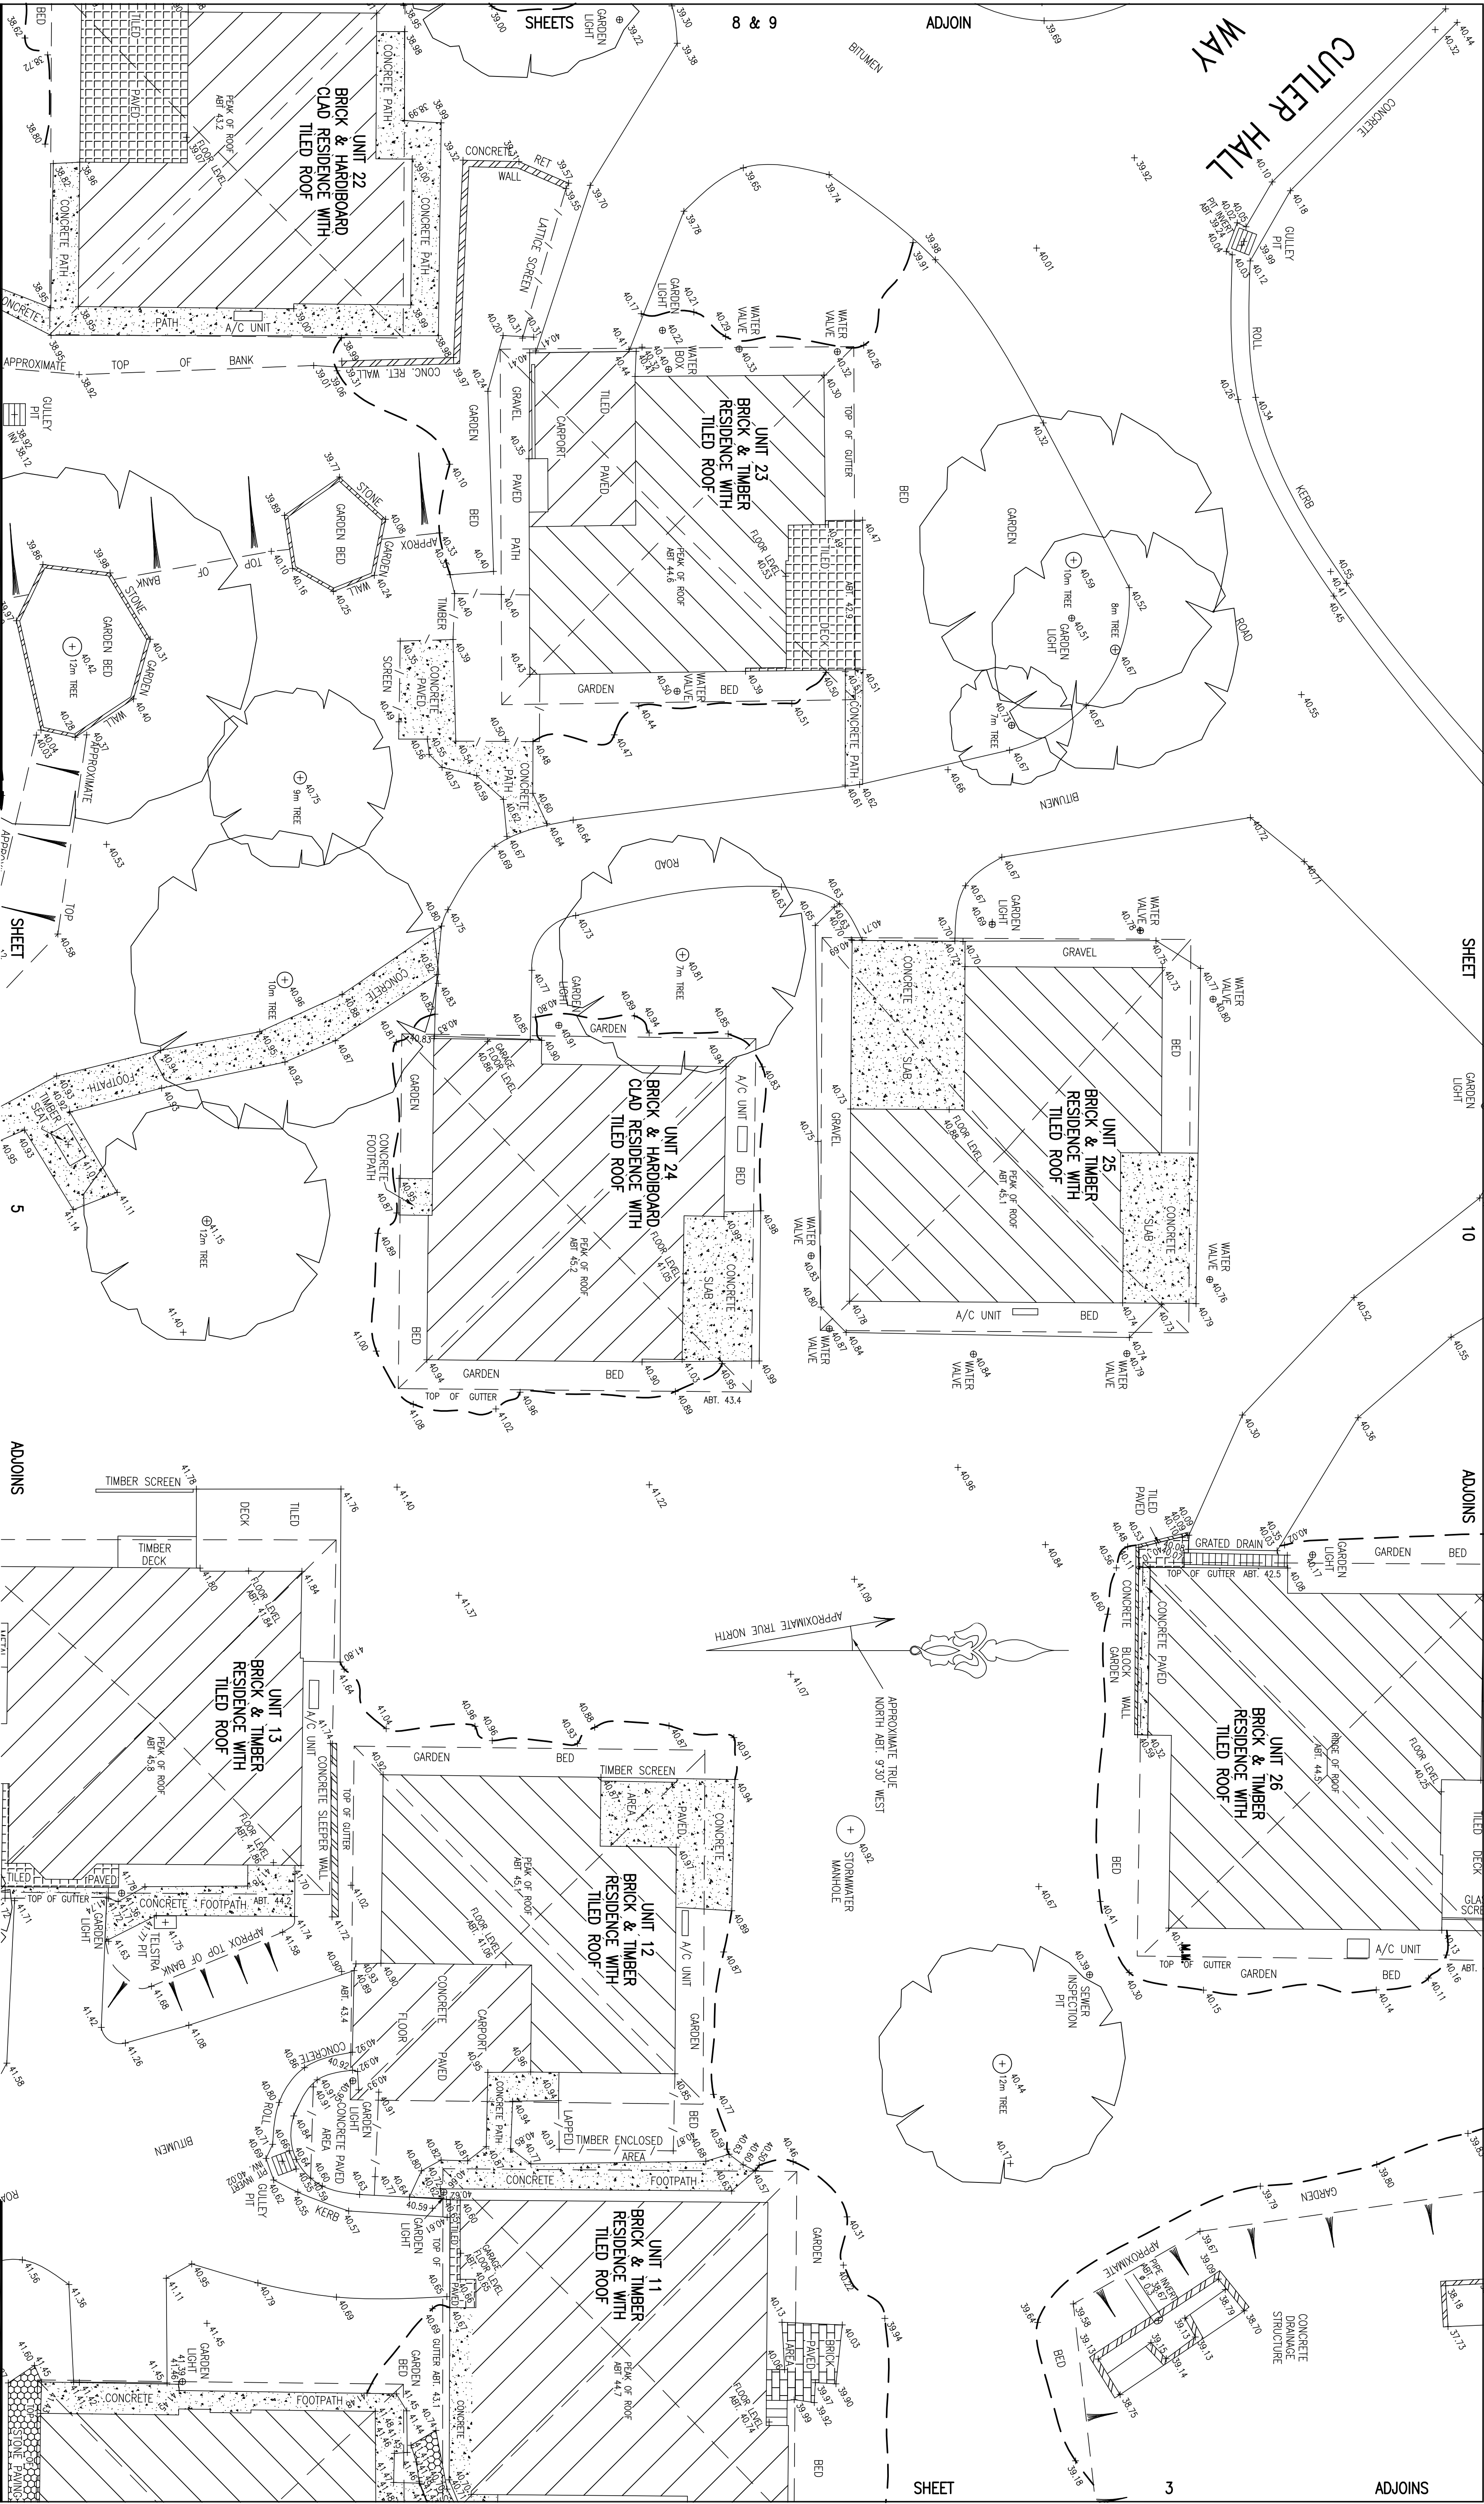

**NOTE:**

1. LEVELS SHOWN THIS ARE BASED ON AUSTRALIAN HEIGHT DATUM
2. ORIGIN OF LEVELS - PM 3992 R.L. 67.74  
LOCATED NEAR THE INTERSECTION OF EDGECLIFFE BOULEVARD AND FULLER STREET
3. NO BOUNDARY INVESTIGATION HAS BEEN CARRIED OUT AND THEREFORE THIS PLAN DOES NOT DEFINE BOUNDARIES. TITLE DIMENSIONS ONLY SHOWN.
4. DO NOT SCALE - USE FIGURED BEARINGS & DISTANCES ONLY
5. BASIC LEVEL AND DETAIL SURVEY ONLY - UNLESS OTHERWISE SHOWN, THE POSITION OF IMPROVEMENTS ARE APPROXIMATE. THE INFORMATION SHOWN HEREON IS ONLY TO BE USED AT AN ACCURACY OF 1:100
6. FEATURES & LEVELS CRITICAL TO DESIGN SHOULD BE LOCATED BY A MORE ACCURATE SURVEY
7. ALL SET OUT WITH REGARD TO LEVELS SHOULD BE REFERRED TO THE BENCH MARK
8. NO SERVICES SEARCH HAS BEEN CARRIED OUT FOR THIS SURVEY
9. EXISTING SERVICES MAY IMPACT ON DESIGN/CONSTRUCTION - IT IS ADVISED THAT A COMPREHENSIVE SERVICES SEARCH BE CARRIED OUT PRIOR TO COMMENCEMENT OF DESIGN/CONSTRUCTION  
REFER "DIAL BEFORE YOU DIG" DETAILS ON THIS PLAN
10. ORIGIN OF THE NORTH POINT IS CL 6034-2030  
THE POSITION OF TRUE NORTH IS APPROXIMATE ONLY. A MORE ACCURATE SURVEY WOULD BE REQUIRED TO DETERMINE ITS EXACT POSITION.

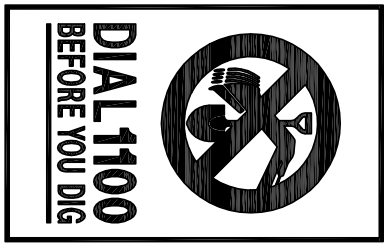


| ISSUE    | INITIAL | DATE    |
|----------|---------|---------|
| A        |         | 27/4/07 |
| REVISION |         |         |
| ISSUES   |         |         |

**BYRNE & ASSOCIATES** PTY LIMITED  
CONSULTING SURVEYORS & ENGINEERS  
63 WATERLOO STREET  
NARRABEEN 2101  
Ph: (02) 9913 7100 Fax: (02) 9913 1583  
Email: [survey@byrneandassociates.com.au](mailto:survey@byrneandassociates.com.au)


**LEVEL AND DETAIL SURVEY**  
OVER PART OF CUTLER HALL  
VILLAGE COLLOOL ROAD,  
COLLAROY PLATEAU

|          |            |             |
|----------|------------|-------------|
| Drawn by | Checked by | Approved by |
| 15/6/07  | 18         | 11:00       |
| Scale    | Plan No.   |             |
| 1:18     | A1         | -9964D      |

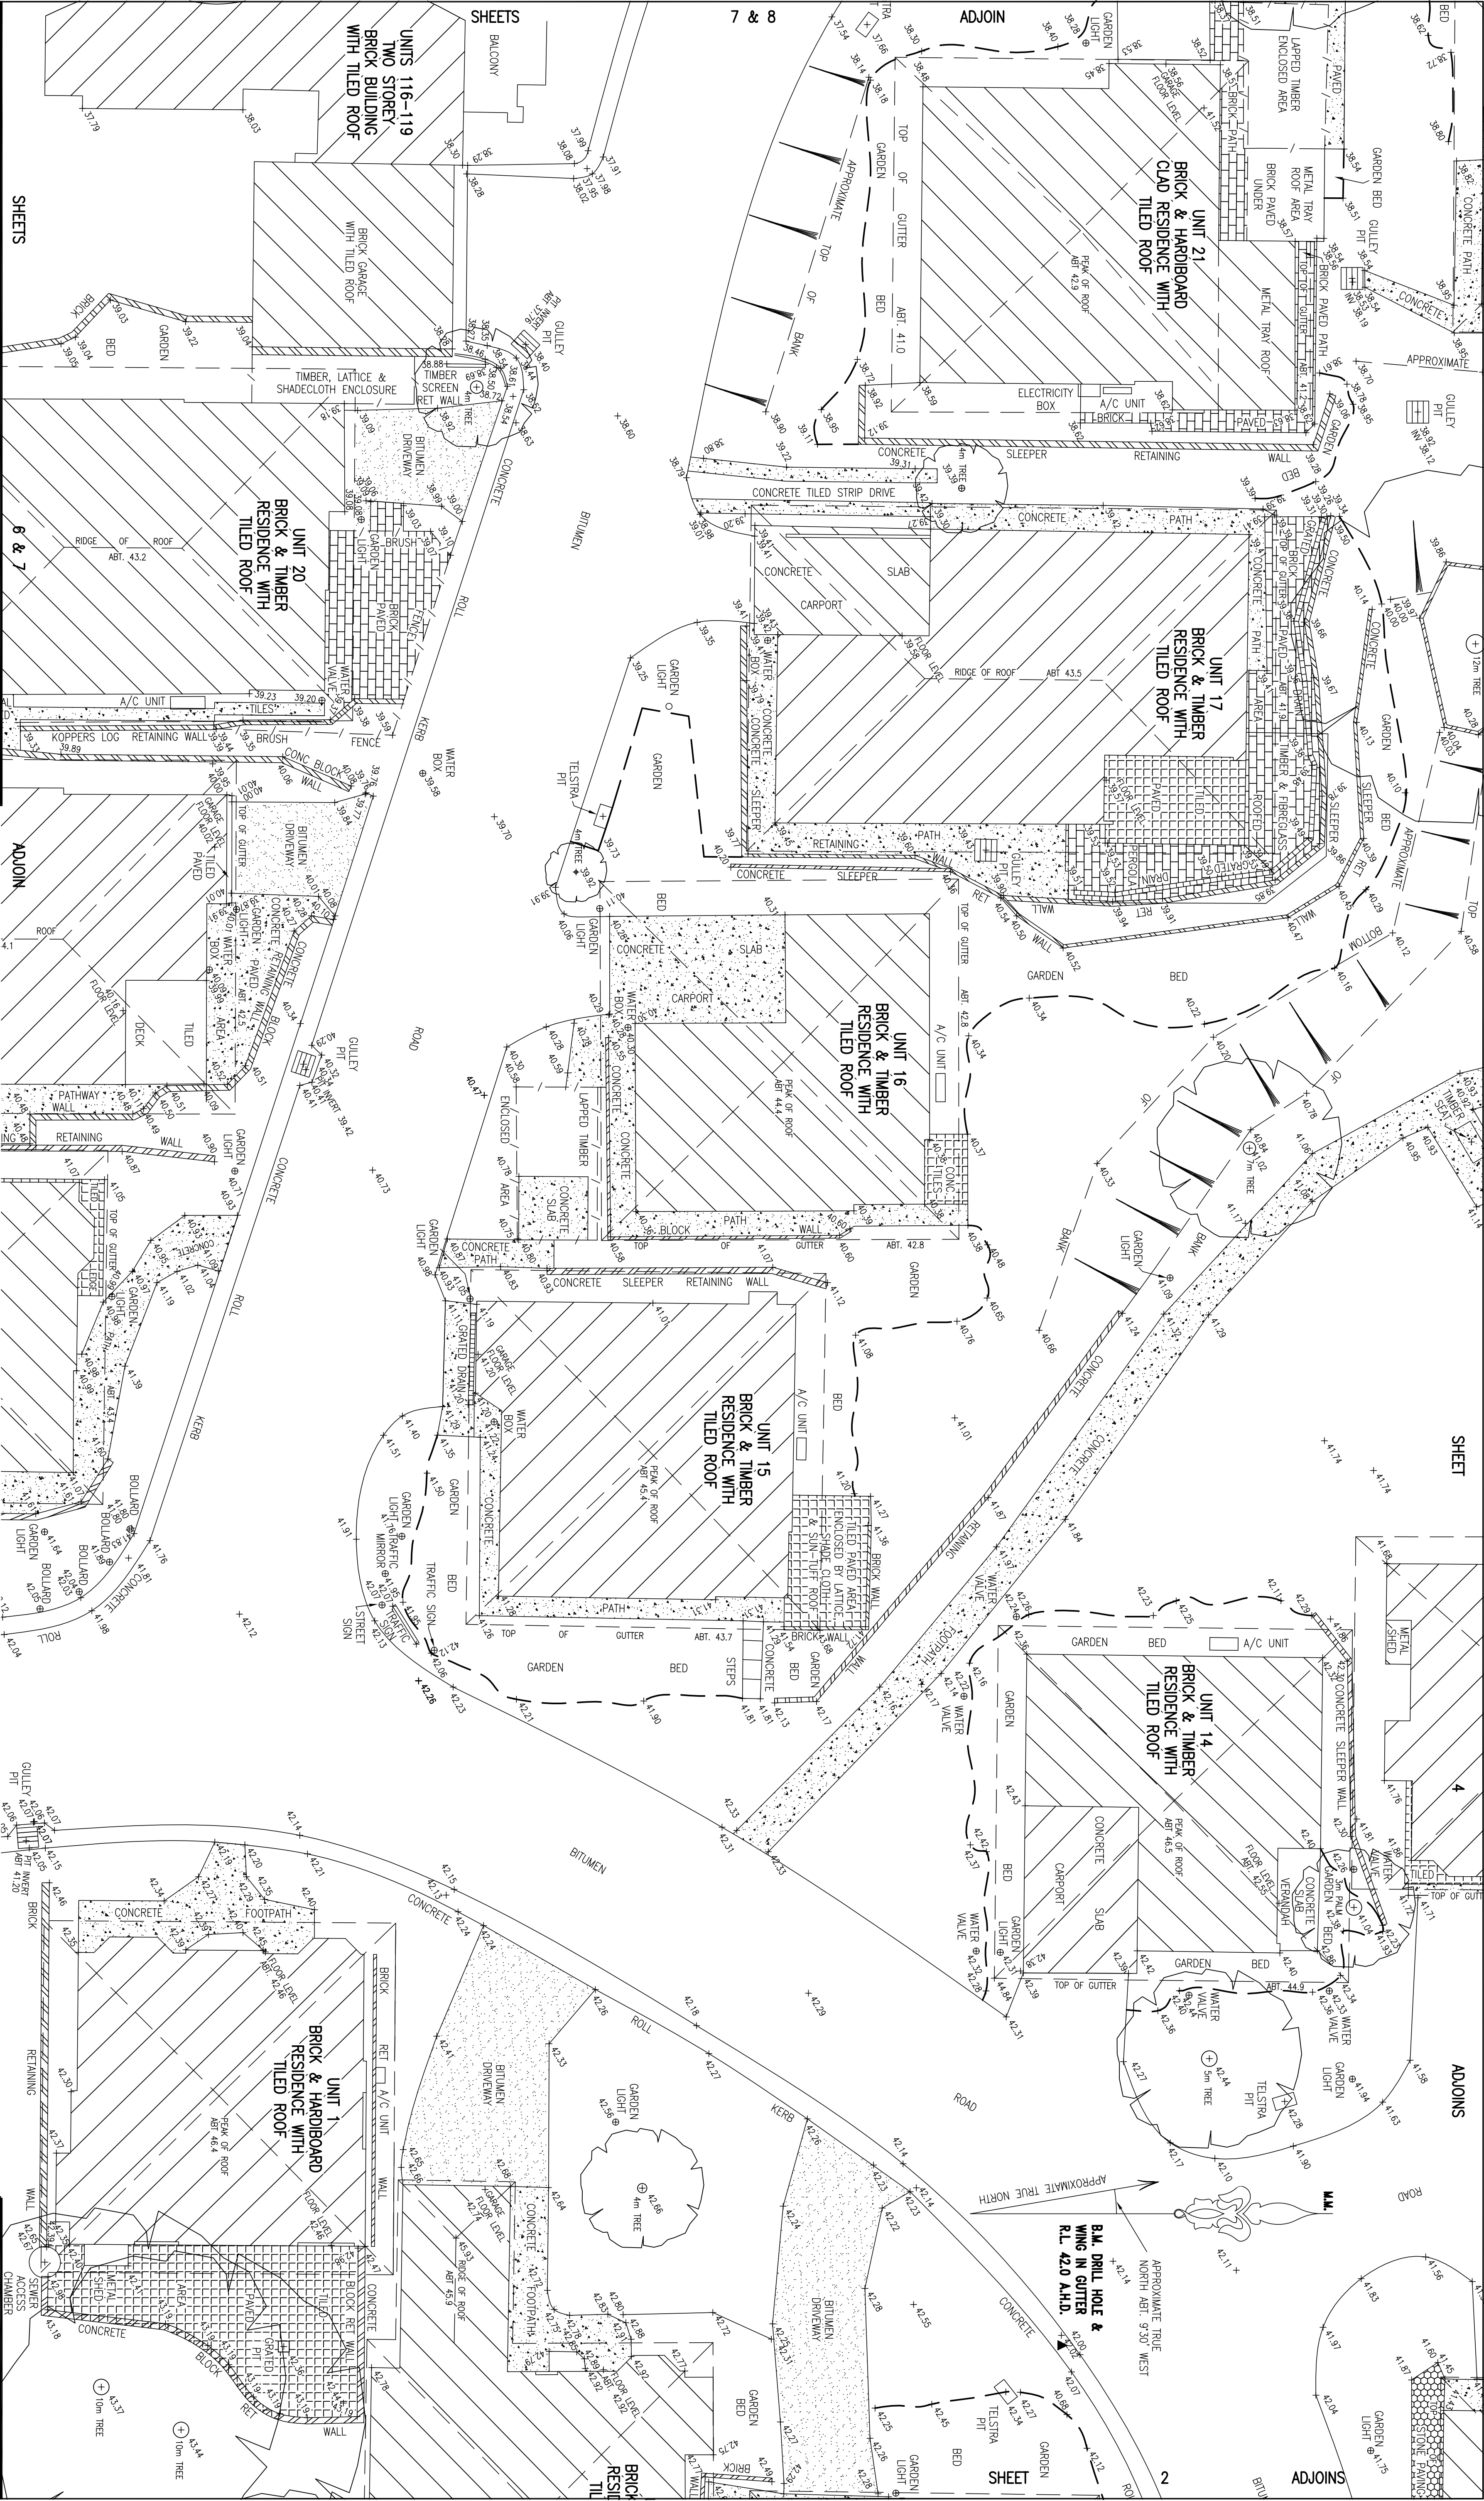

NOTE:

1. LEVELS SHOWN THIS ARE BASED ON AUSTRALIAN HEIGHT DATUM
2. ORIGIN OF LEVELS - PM 3992 R.L. 67.74  
LOCATED NEAR THE INTERSECTION OF EDGECLIFFE BOULEVARD AND FULLER STREET
3. NO BOUNDARY INVESTIGATION HAS BEEN CARRIED OUT AND THEREFORE THIS PLAN DOES NOT DEFINE BOUNDARIES. TITLE DIMENSIONS ONLY SHOWN.
4. DO NOT SCALE - USE FIGURED BEARINGS & DISTANCES ONLY
5. BASIC LEVEL AND DETAIL SURVEY ONLY - UNLESS OTHERWISE SHOWN, THE POSITION OF IMPROVEMENTS ARE APPROXIMATE. THE INFORMATION SHOWN HEREON IS ONLY TO BE USED AT AN ACCURACY OF 1:100
6. FEATURES & LEVELS CRITICAL TO DESIGN SHOULD BE LOCATED BY A MORE ACCURATE SURVEY
7. ALL SET OUT WITH REGARD TO LEVELS SHOULD BE REFERRED TO THE BENCH MARK
8. NO SERVICES SEARCH HAS BEEN CARRIED OUT FOR THIS SURVEY
9. EXISTING SERVICES MAY IMPACT ON DESIGN/CONSTRUCTION - IT IS ADVISED THAT A COMPREHENSIVE SERVICES SEARCH BE CARRIED OUT PRIOR TO COMMENCEMENT OF DESIGN/CONSTRUCTION  
REFER "DIAL BEFORE YOU DIG" DETAILS ON THIS PLAN
10. ORIGIN OF THE NORTH POINT IS CL 6034-2030  
THE POSITION OF TRUE NORTH IS APPROXIMATE ONLY. A MORE ACCURATE SURVEY WOULD BE REQUIRED TO DETERMINE ITS EXACT POSITION.

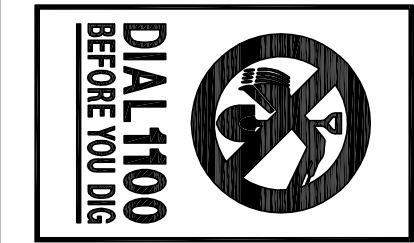


| ISSUE |          | DATE    |
|-------|----------|---------|
| A     | INITIAL  | 27/4/07 |
| B     | REVISION | 15/6/07 |
| C     | ISSUES   | 5/1/18  |

BYRNE & ASSOCIATES PTY LIMITED  
CONSULTING SURVEYORS & ENGINEERS  
63 WATERLOO STREET  
NARRABEEN 2101  
Ph: (02) 9913 7100 Fax: (02) 9913 1583  
Email: [survey@byrneassociates.com.au](mailto:survey@byrneassociates.com.au)

LEVEL AND DETAIL SURVEY  
OVER PART OF CUTLER  
VILLAGE COLLOOL ROAD,  
COLLAROY PLATEAU

| Drawn by      | Checked by    | Approved by   | Date  |
|---------------|---------------|---------------|-------|
| 10/1/13/15/07 | 10/1/13/15/07 | 10/1/13/15/07 | 11/05 |
| 5/1/18        | 5/1/18        | 5/1/18        | 11/05 |

Plan No. A1 - 99640

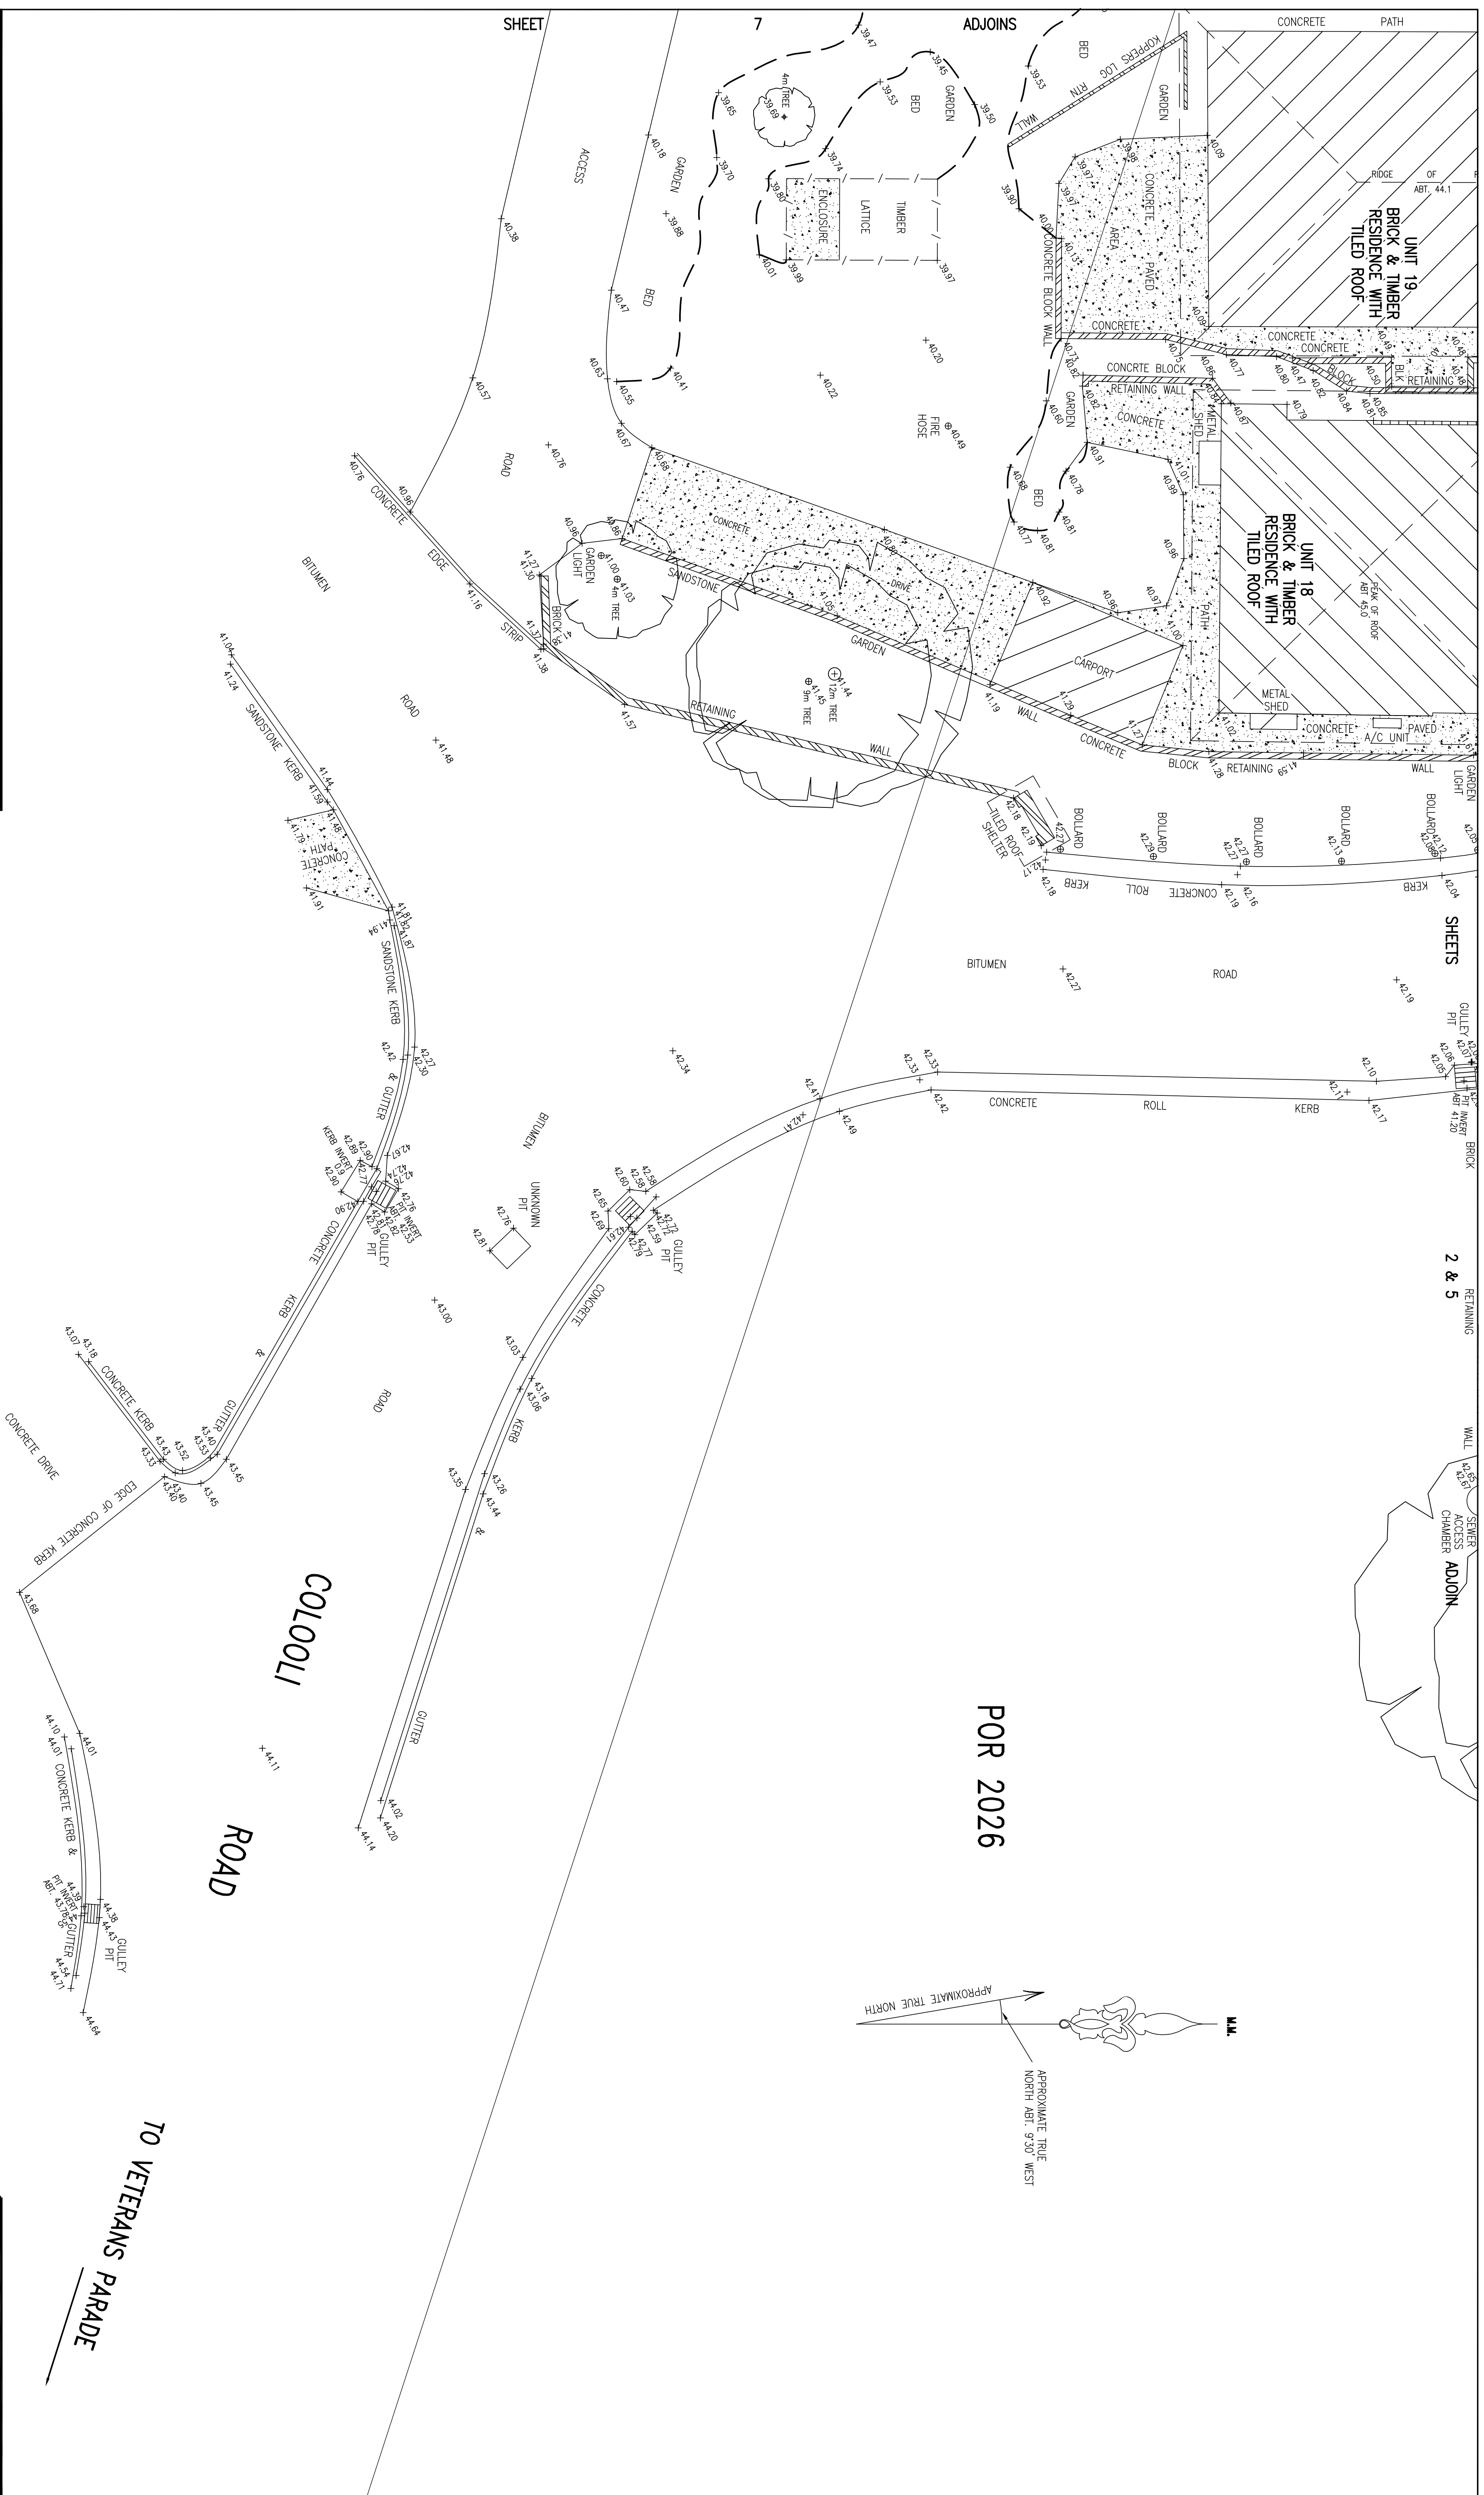

NOTE:

1. LEVELS SHOWN THIS ARE BASED ON AUSTRALIAN HEIGHT DATUM
2. ORIGIN OF LEVELS - PM 3992 RL 67.74  
LOCATED NEAR THE INTERSECTION OF EXCELCITE BOULEVARD AND  
FULLER STREET
3. NO BOUNDARY INVESTIGATION HAS BEEN CARRIED OUT AND THEREFORE  
THIS PLAN DOES NOT DEFINE BOUNDARIES, TITLE DIMENSIONS ONLY  
SHOWN.
4. DO NOT SCALE - USE FIGURED BEARINGS & DISTANCES ONLY
5. BASIC LEVEL AND DETAIL SURVEY ONLY - UNLESS OTHERWISE SHOWN,  
THE POSITION OF IMPROVEMENTS ARE APPROXIMATE. THE INFORMATION  
SHOWN HEREON IS ONLY TO BE USED AT AN ACCURACY OF 1:100
6. MORE ACCURATE SURVEY
7. ALL SET OUT WITH REGARD TO LEVELS SHOULD BE REFERRED TO THE  
BENCH MARK
8. NO SERVICES SEARCH HAS BEEN CARRIED OUT FOR THIS SURVEY
9. EXISTING SERVICES MAY IMPACT ON DESIGN/CONSTRUCTION - IT IS  
ADVISED THAT A COMPREHENSIVE SERVICES SEARCH BE CARRIED OUT  
PRIOR TO COMMENCEMENT OF DESIGN/CONSTRUCTION  
REFER 'DIAL BEFORE YOU DIG' DEMANDS ON THIS PLAN
10. ORIGIN OF THE NORTH POINT IS CL 6034-2020  
THE POSITION OF TRUE NORTH IS APPROXIMATE ONLY, A MORE ACCURATE  
SURVEY WOULD BE REQUIRED TO DETERMINE ITS EXACT POSITION.



**DIAL 1100  
BEFORE YOU DIG**

|        |             |        |
|--------|-------------|--------|
|        |             |        |
|        |             |        |
| A      | INITIAL     | 27/4/0 |
| ISSUE  | DESCRIPTION | DATE   |
| ISSUES |             |        |

**BYRNE & ASSOCIATES** PTY LIMITED  
CONSULTING SURVEYORS & ENGINEERS


---

63 WATERLOO STREET  
NARRABEEN 2101  
NSW 159 002 100 202


**Ph: (02) 9913 7100 Fax: (02) 9913 1586**  
**Email: [byrneandassociates.com.au](mailto:byrneandassociates.com.au)**

LEVEL AND DETAIL SURVEY  
OVER PART OF CUTLER  
VILLAGE COLLODI ROAD,  
COLLAROY PLATEAU

[illegible]

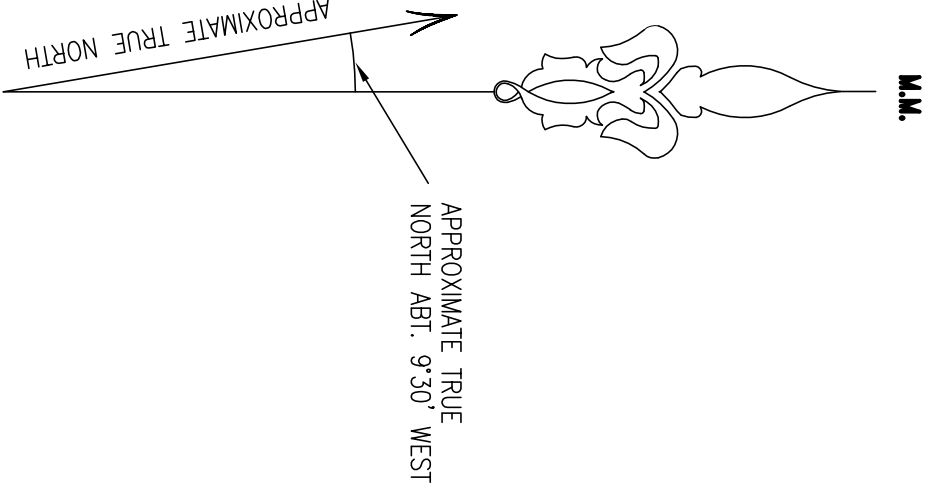

- NOTE:**
- LEVELS SHOWN THIS ARE BASED ON AUSTRALIAN HEIGHT DATUM
  - ORIGIN OF LEVELS - PM 3992 R.L. 67.74  
LOCATED NEAR THE INTERSECTION OF EDGECLIFFE BOULEVARD AND FULLER STREET
  - NO BOUNDARY INVESTIGATION HAS BEEN CARRIED OUT AND THEREFORE THIS PLAN DOES NOT DEFINE BOUNDARIES. TITLE DIMENSIONS ONLY SHOWN.
  - DO NOT SCALE - USE FIGURED BEARINGS & DISTANCES ONLY
  - BASIC LEVEL AND DETAIL SURVEY ONLY - UNLESS OTHERWISE SHOWN, THE POSITION OF IMPROVEMENTS ARE APPROXIMATE. THE INFORMATION SHOWN HEREON IS ONLY TO BE USED AT AN ACCURACY OF 1:100
  - FEATURES & LEVELS CRITICAL TO DESIGN SHOULD BE LOCATED BY A MORE ACCURATE SURVEY
  - ALL SET OUT WITH REGARD TO LEVELS SHOULD BE REFERRED TO THE BENCH MARK
  - NO SERVICES SEARCH HAS BEEN CARRIED OUT FOR THIS SURVEY
  - EXISTING SERVICES MAY IMPACT ON DESIGN/CONSTRUCTION - IT IS ADVISED THAT A COMPREHENSIVE SERVICES SEARCH BE CARRIED OUT PRIOR TO COMMENCEMENT OF DESIGN/CONSTRUCTION  
REFER "DIAL BEFORE YOU DIG" DETAILS ON THIS PLAN
  - ORIGIN OF THE NORTH POINT IS CL 6034-2030  
THE POSITION OF TRUE NORTH IS APPROXIMATE ONLY. A MORE ACCURATE SURVEY WOULD BE REQUIRED TO DETERMINE ITS EXACT POSITION.

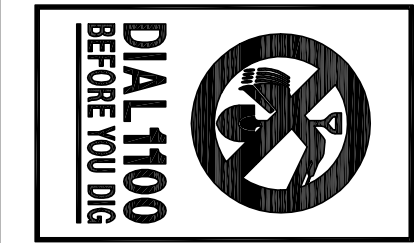


| ISSUE    | INITIAL | DATE    |
|----------|---------|---------|
| A        |         | 27/4/07 |
| REVISION |         |         |
| ISSUES   |         |         |



BYRNE & ASSOCIATES  
CONSULTING SURVEYORS & ENGINEERS

63 WATERLOO STREET  
NARRABEEN 2101  
Ph: (02) 9913 7100 Fax: (02) 9913 1583  
Email: [survey@byrneandassociates.com.au](mailto:survey@byrneandassociates.com.au)

LEVEL AND DETAIL SURVEY  
OVER PART OF CUTLER  
VILLAGE COLLOOL ROAD,  
COLLARROY PLATEAU

Survey of 10/4-3/3/07  
Drawn by 15/6/07  
Checked by 15/6/07  
Approved by 15/6/07  
Scale 1:100  
Plan No. A1 -9964D

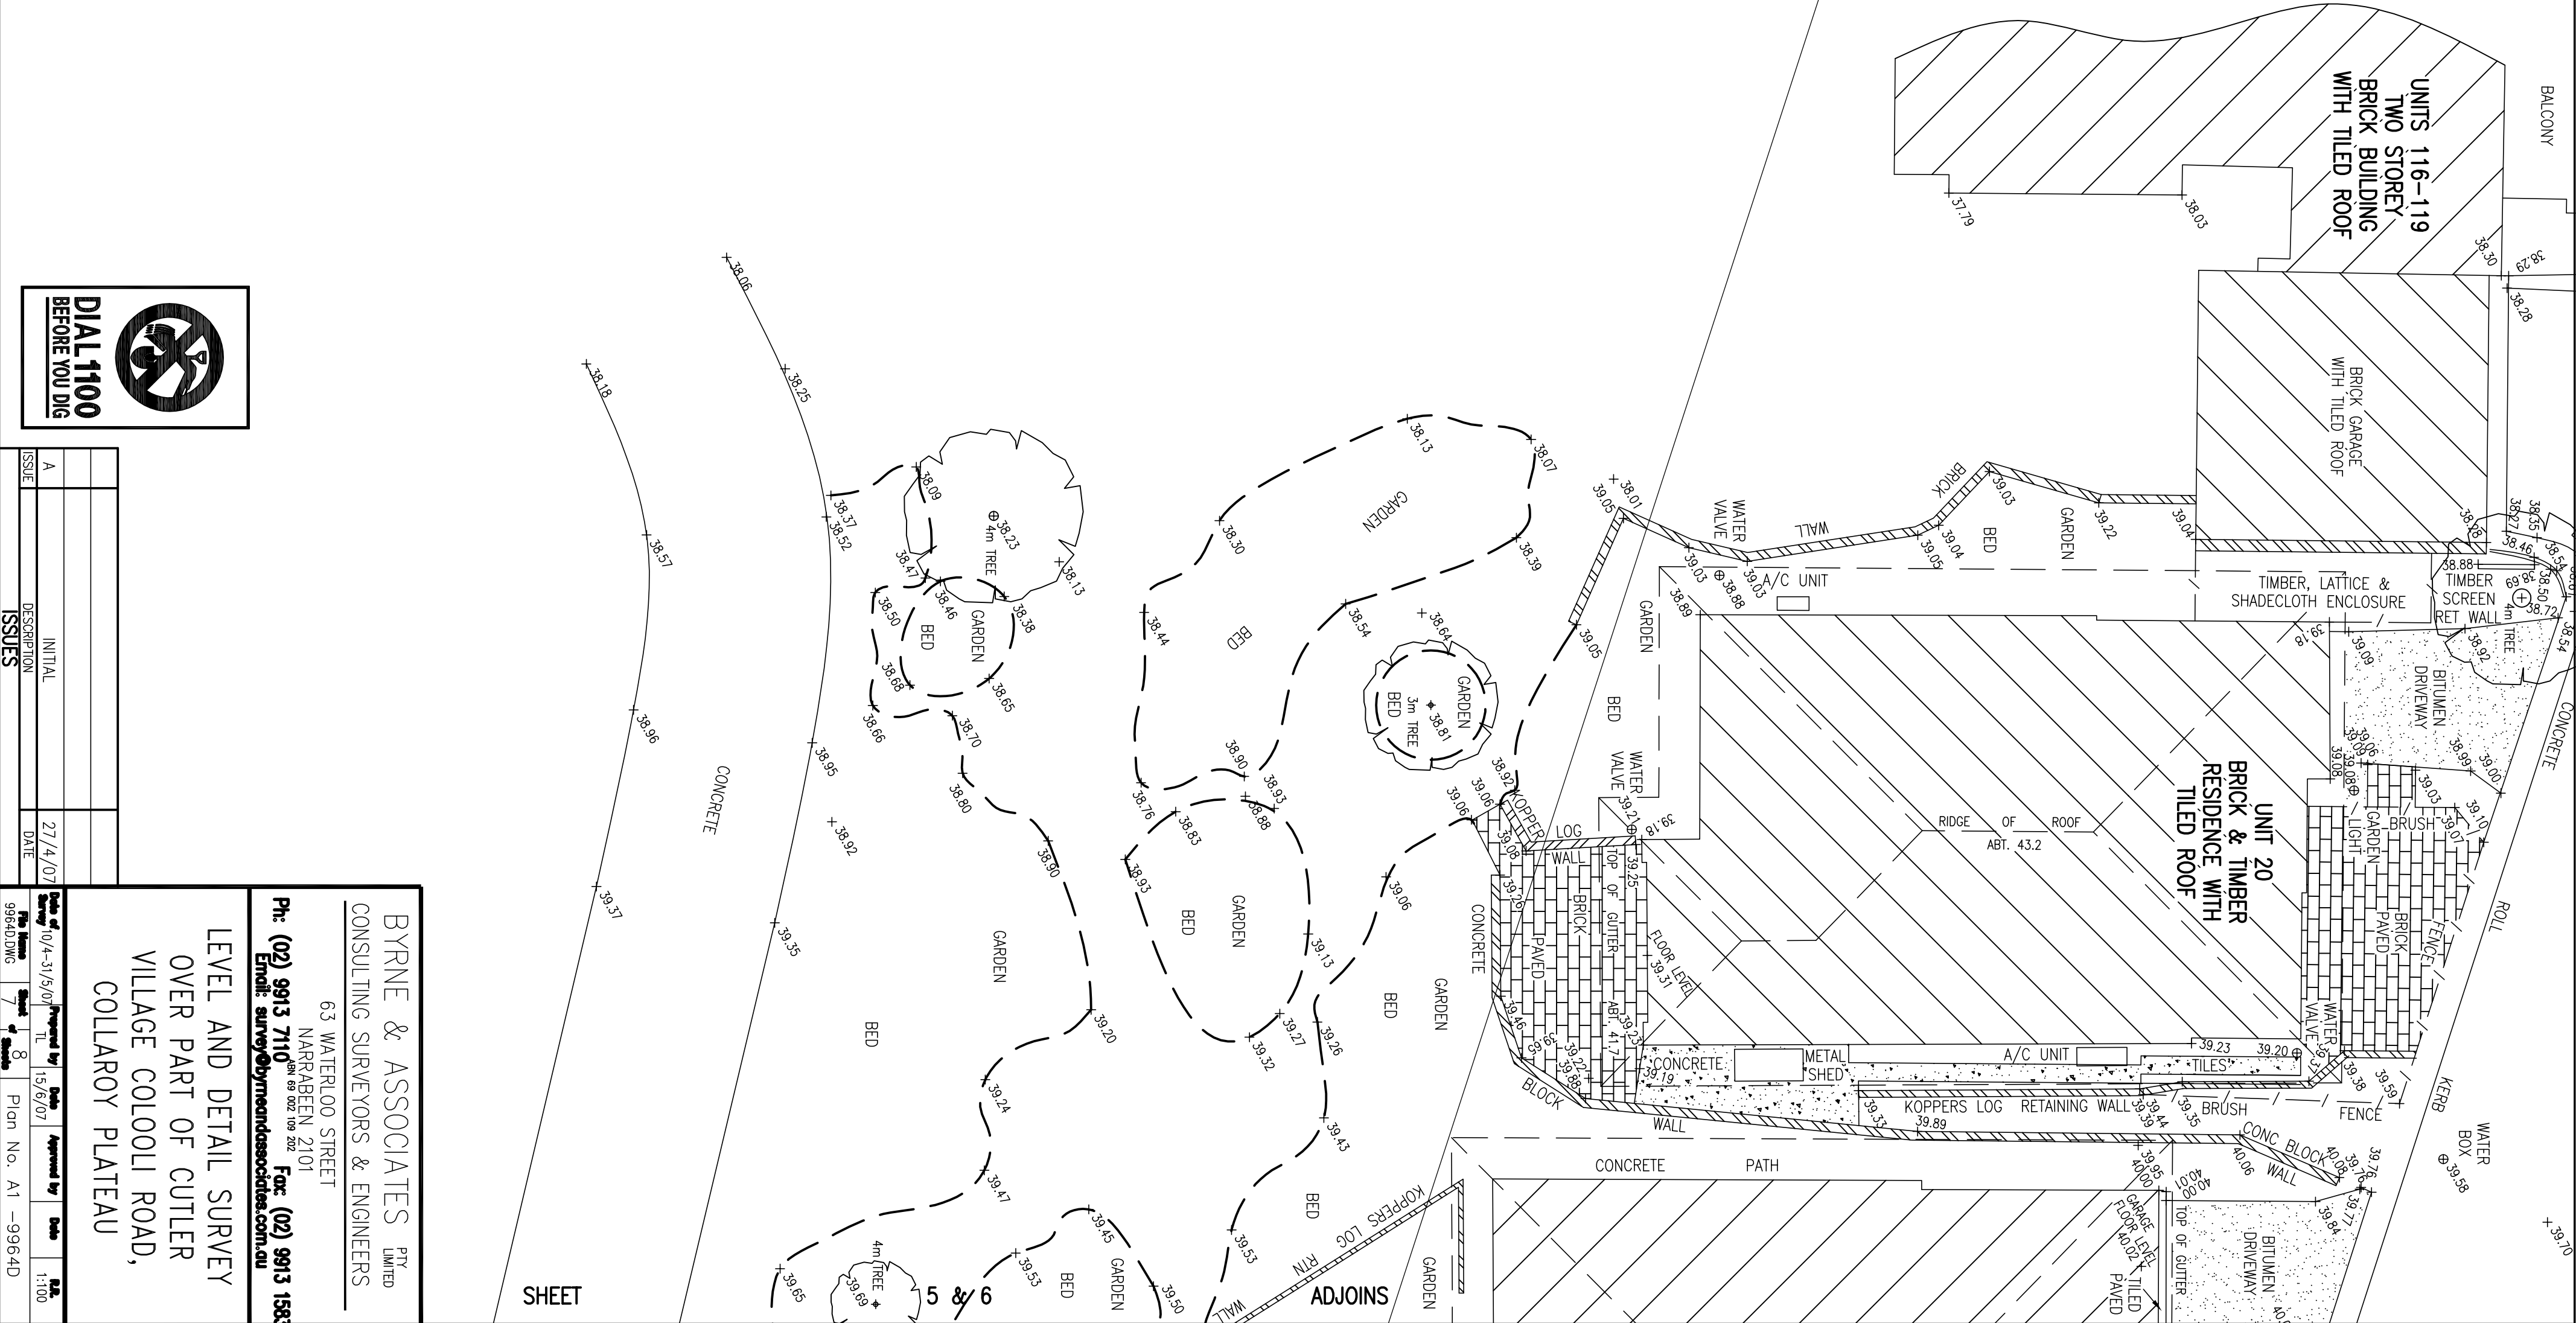

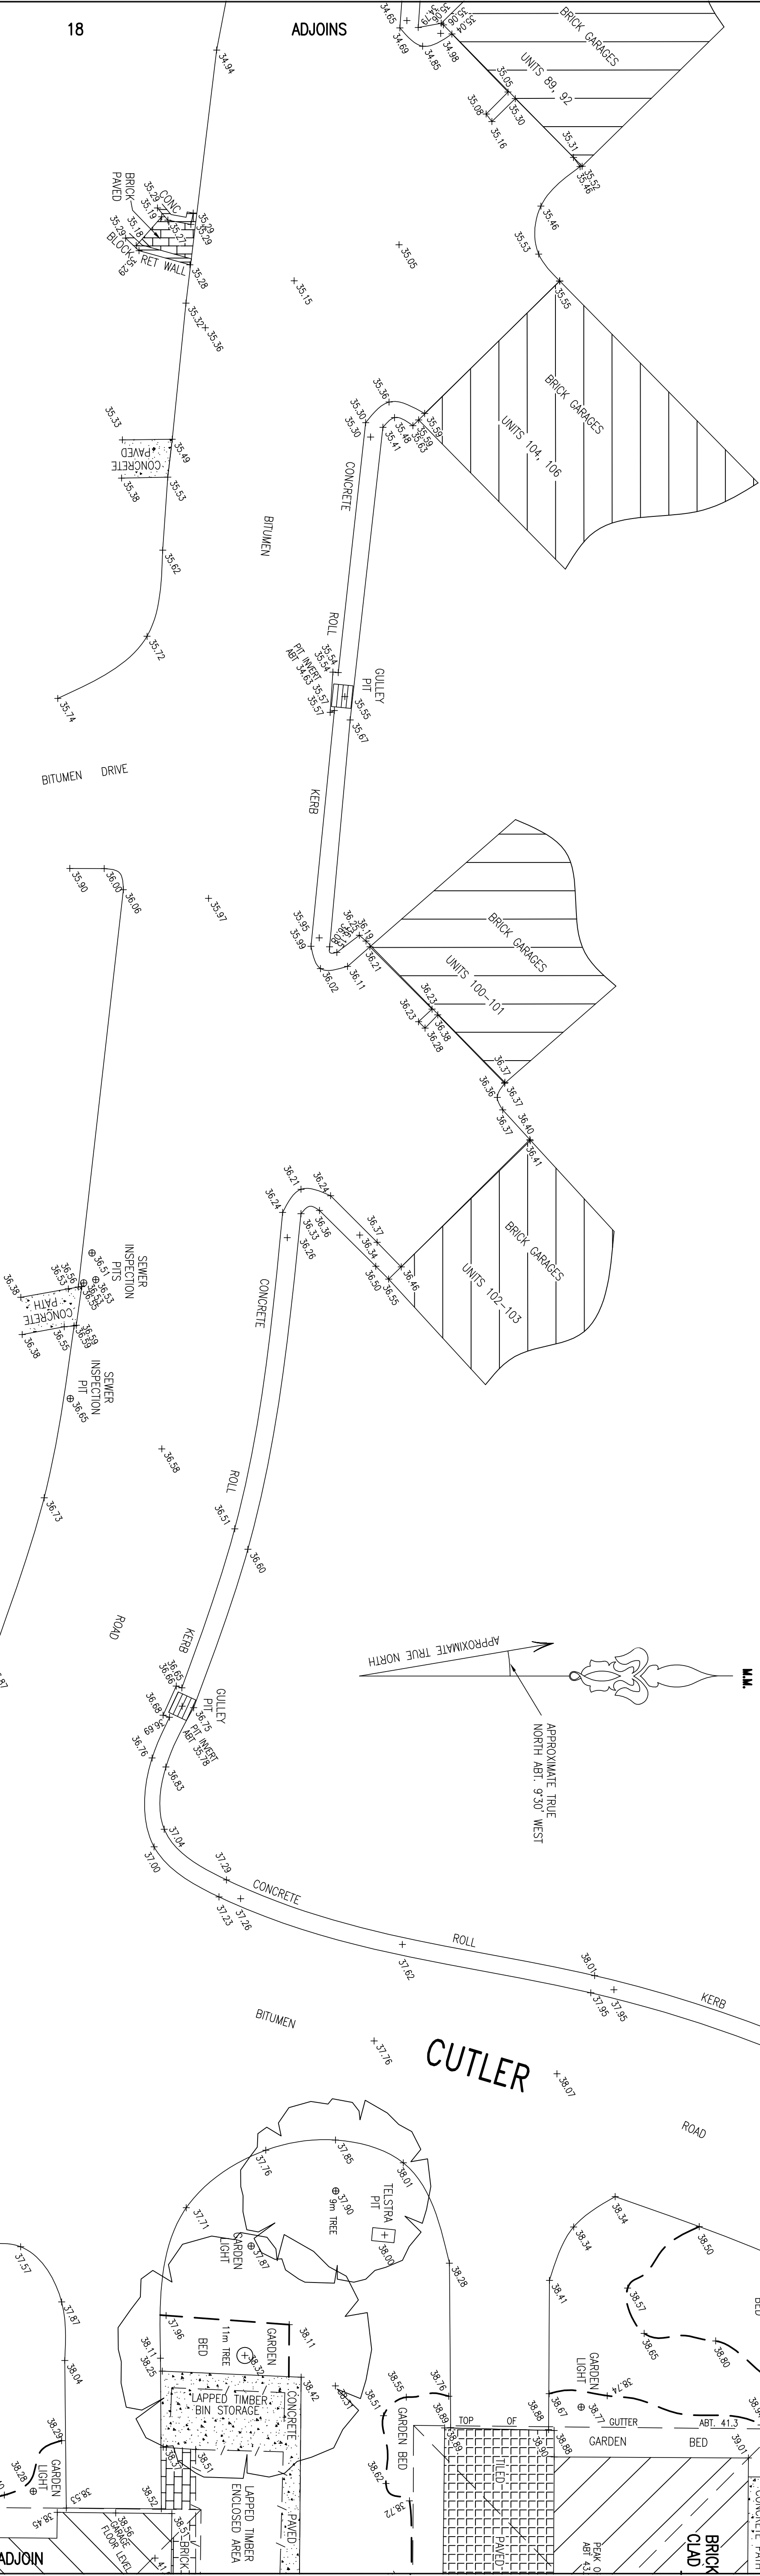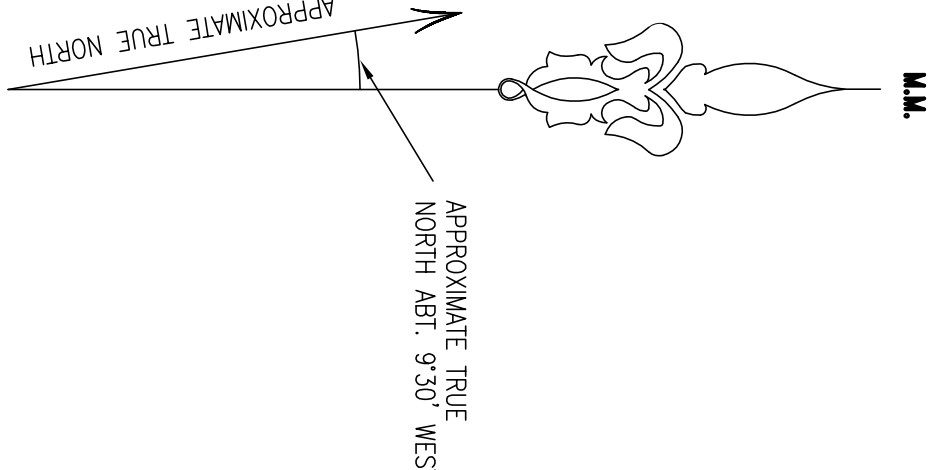

NOTE:

1. LEVELS SHOWN THIS ARE BASED ON AUSTRALIAN HEIGHT DATUM
2. ORIGIN OF LEVELS - PM 3992 R.L. 67.74  
LOCATED NEAR THE INTERSECTION OF EDGECLIFFE BOULEVARD AND FULLER STREET
3. NO BOUNDARY INVESTIGATION HAS BEEN CARRIED OUT AND THEREFORE THIS PLAN DOES NOT DEFINE BOUNDARIES. TITLE DIMENSIONS ONLY SHOWN.
4. DO NOT SCALE - USE FIGURED BEARINGS & DISTANCES ONLY
5. BASIC LEVEL AND DETAIL SURVEY ONLY - UNLESS OTHERWISE SHOWN, THE POSITION OF IMPROVEMENTS ARE APPROXIMATE. THE INFORMATION SHOWN HEREON IS ONLY TO BE USED AT AN ACCURACY OF 1:100
6. FEATURES & LEVELS CRITICAL TO DESIGN SHOULD BE LOCATED BY A MORE ACCURATE SURVEY
7. ALL SET OUT WITH REGARD TO LEVELS SHOULD BE REFERRED TO THE BENCH MARK
8. NO SERVICES SEARCH HAS BEEN CARRIED OUT FOR THIS SURVEY
9. EXISTING SERVICES MAY IMPACT ON DESIGN/CONSTRUCTION - IT IS ADVISED THAT A COMPREHENSIVE SERVICES SEARCH BE CARRIED OUT PRIOR TO COMMENCEMENT OF DESIGN/CONSTRUCTION  
REFER "DIAL BEFORE YOU DIG" DETAILS ON THIS PLAN
10. ORIGIN OF THE NORTH POINT IS CL 6034-2030  
THE POSITION OF TRUE NORTH IS APPROXIMATE ONLY. A MORE ACCURATE SURVEY WOULD BE REQUIRED TO DETERMINE ITS EXACT POSITION.



|        |          |         |      |
|--------|----------|---------|------|
| ISSUE  | A        | INITIAL | DATE |
| ISSUES | REVISION |         |      |

BYRNE & ASSOCIATES PTY LIMITED  
CONSULTING SURVEYORS & ENGINEERS  
63 WATERLOO STREET  
NARRABEEN 2101  
Ph: (02) 9913 7100 Fax: (02) 9913 1583  
Email: [survey@byrneandassociates.com.au](mailto:survey@byrneandassociates.com.au)

LEVEL AND DETAIL SURVEY  
OVER PART OF CUTLER  
VILLAGE COLLOOL ROAD,  
COLLAROY PLATEAU

|          |            |             |      |
|----------|------------|-------------|------|
| Drawn by | Checked by | Approved by | Date |
| 15/6/07  | 15/6/07    | 11:00       |      |

