

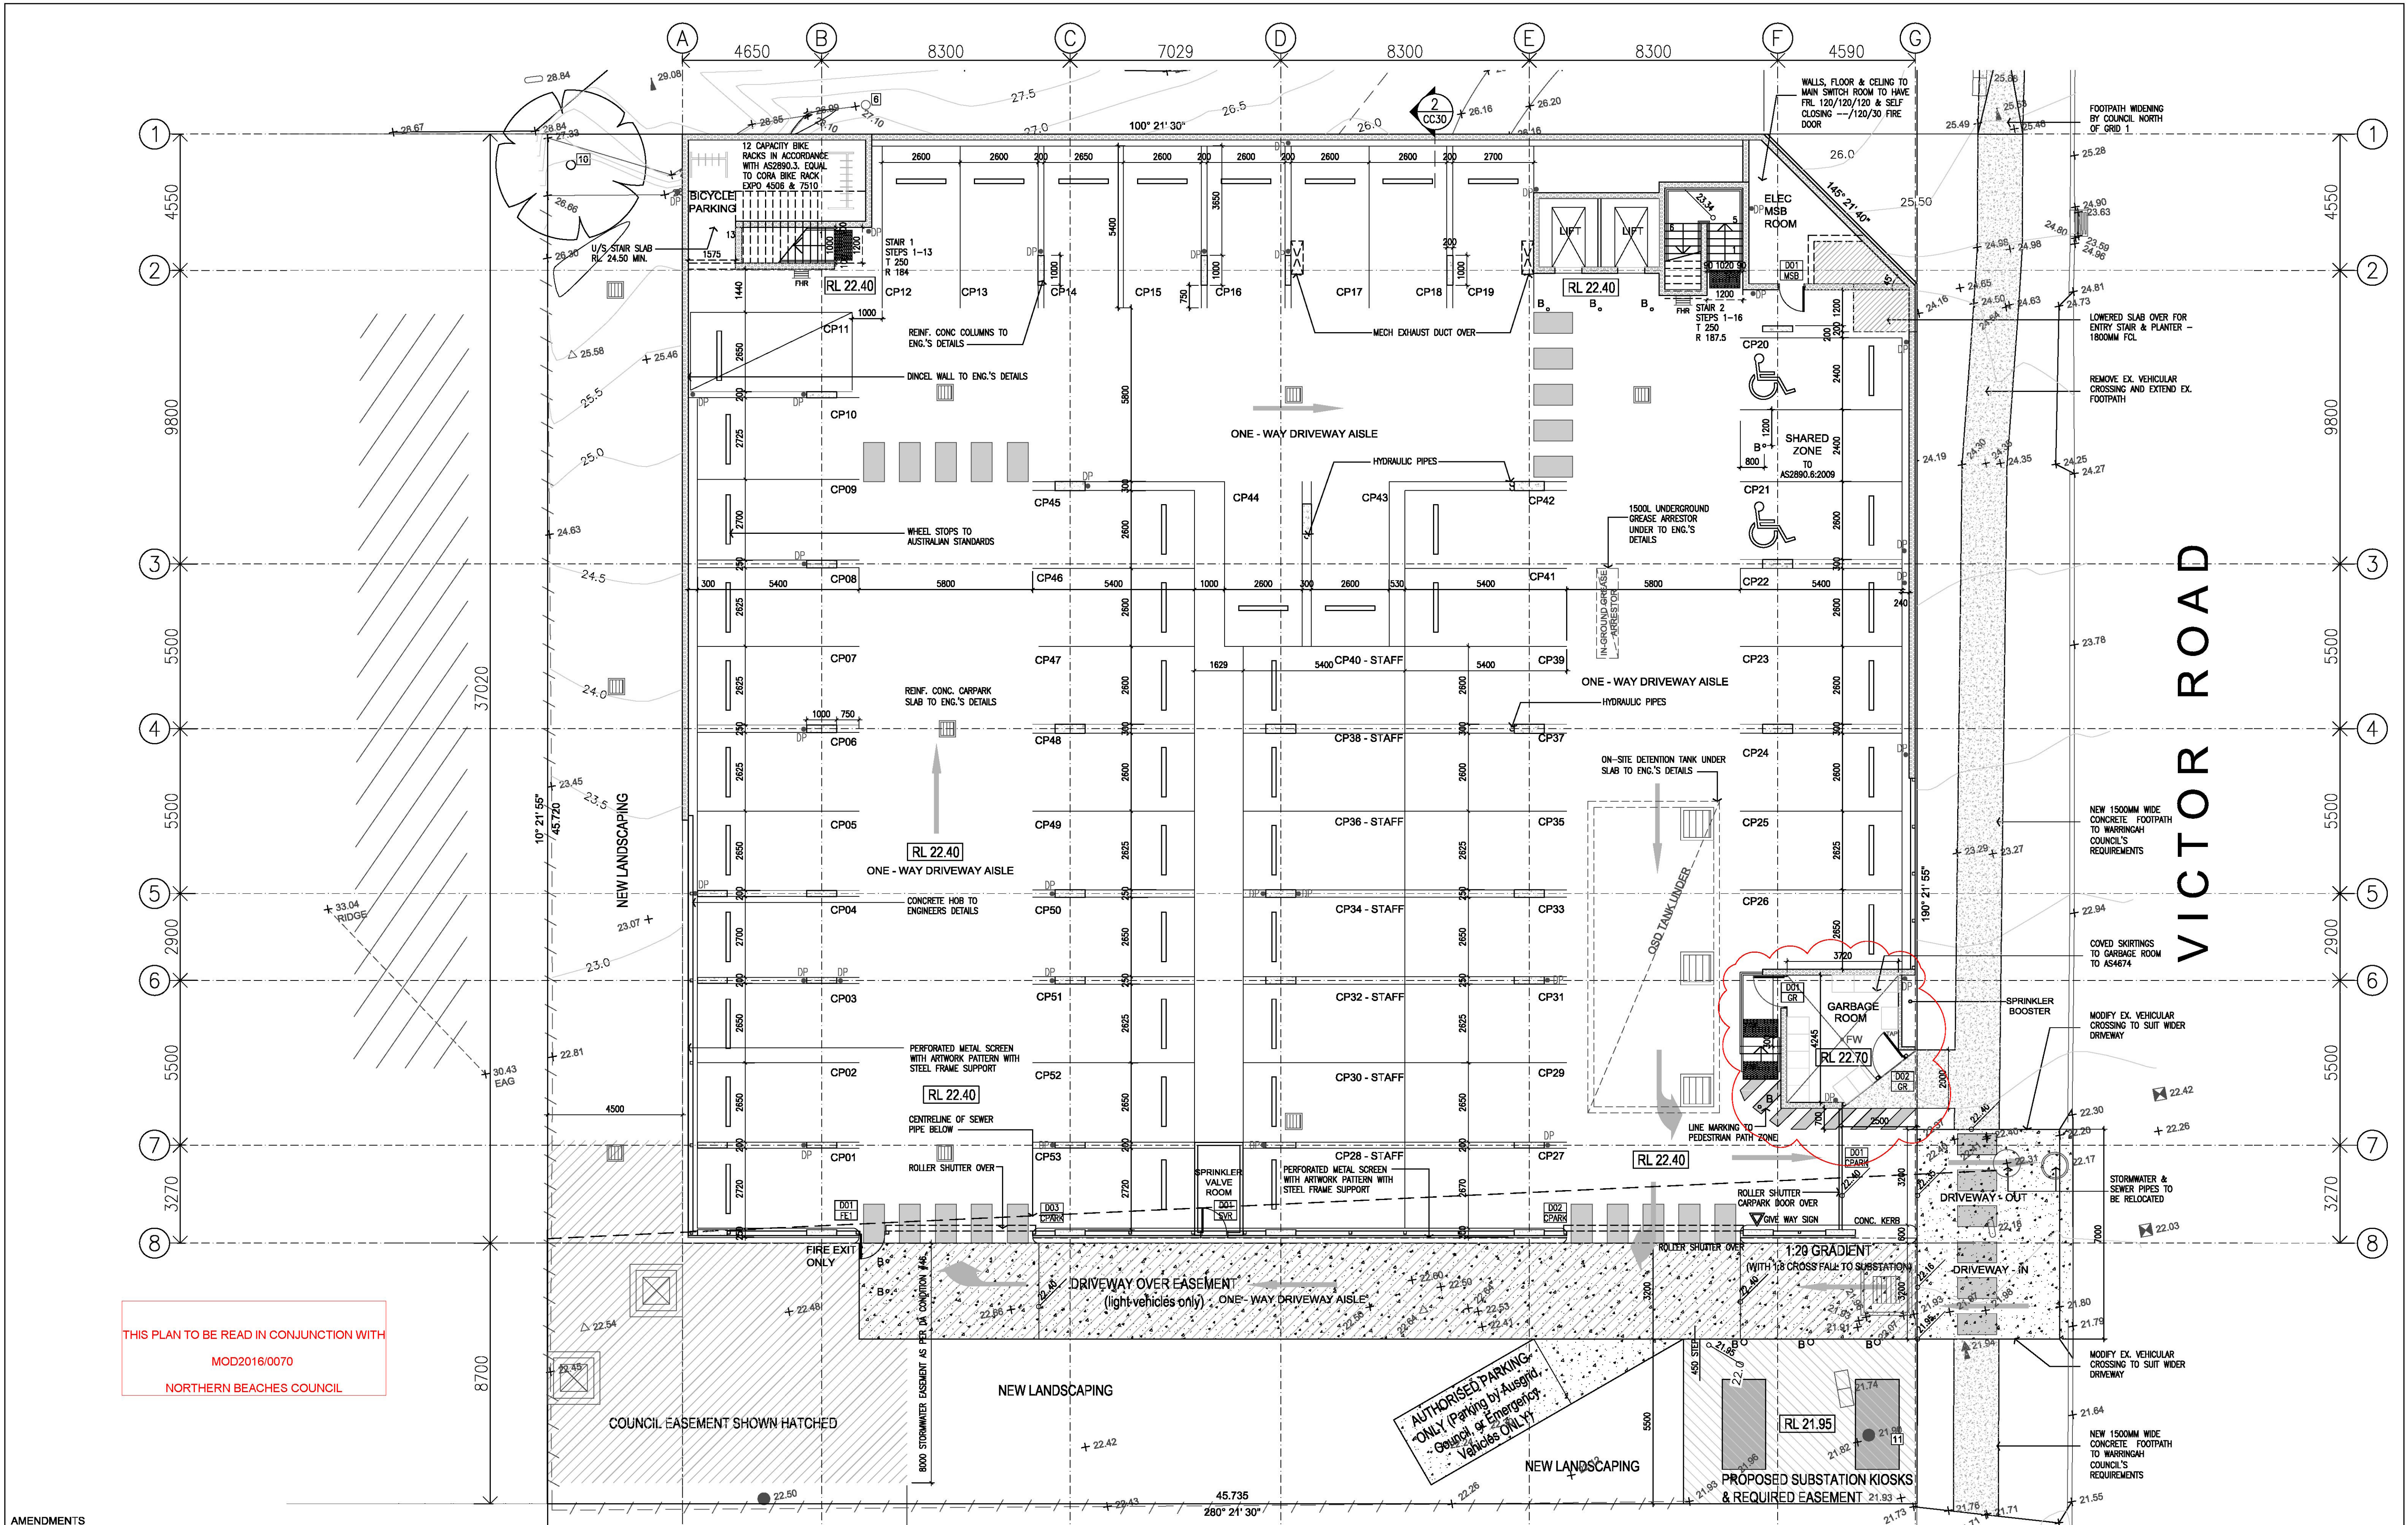


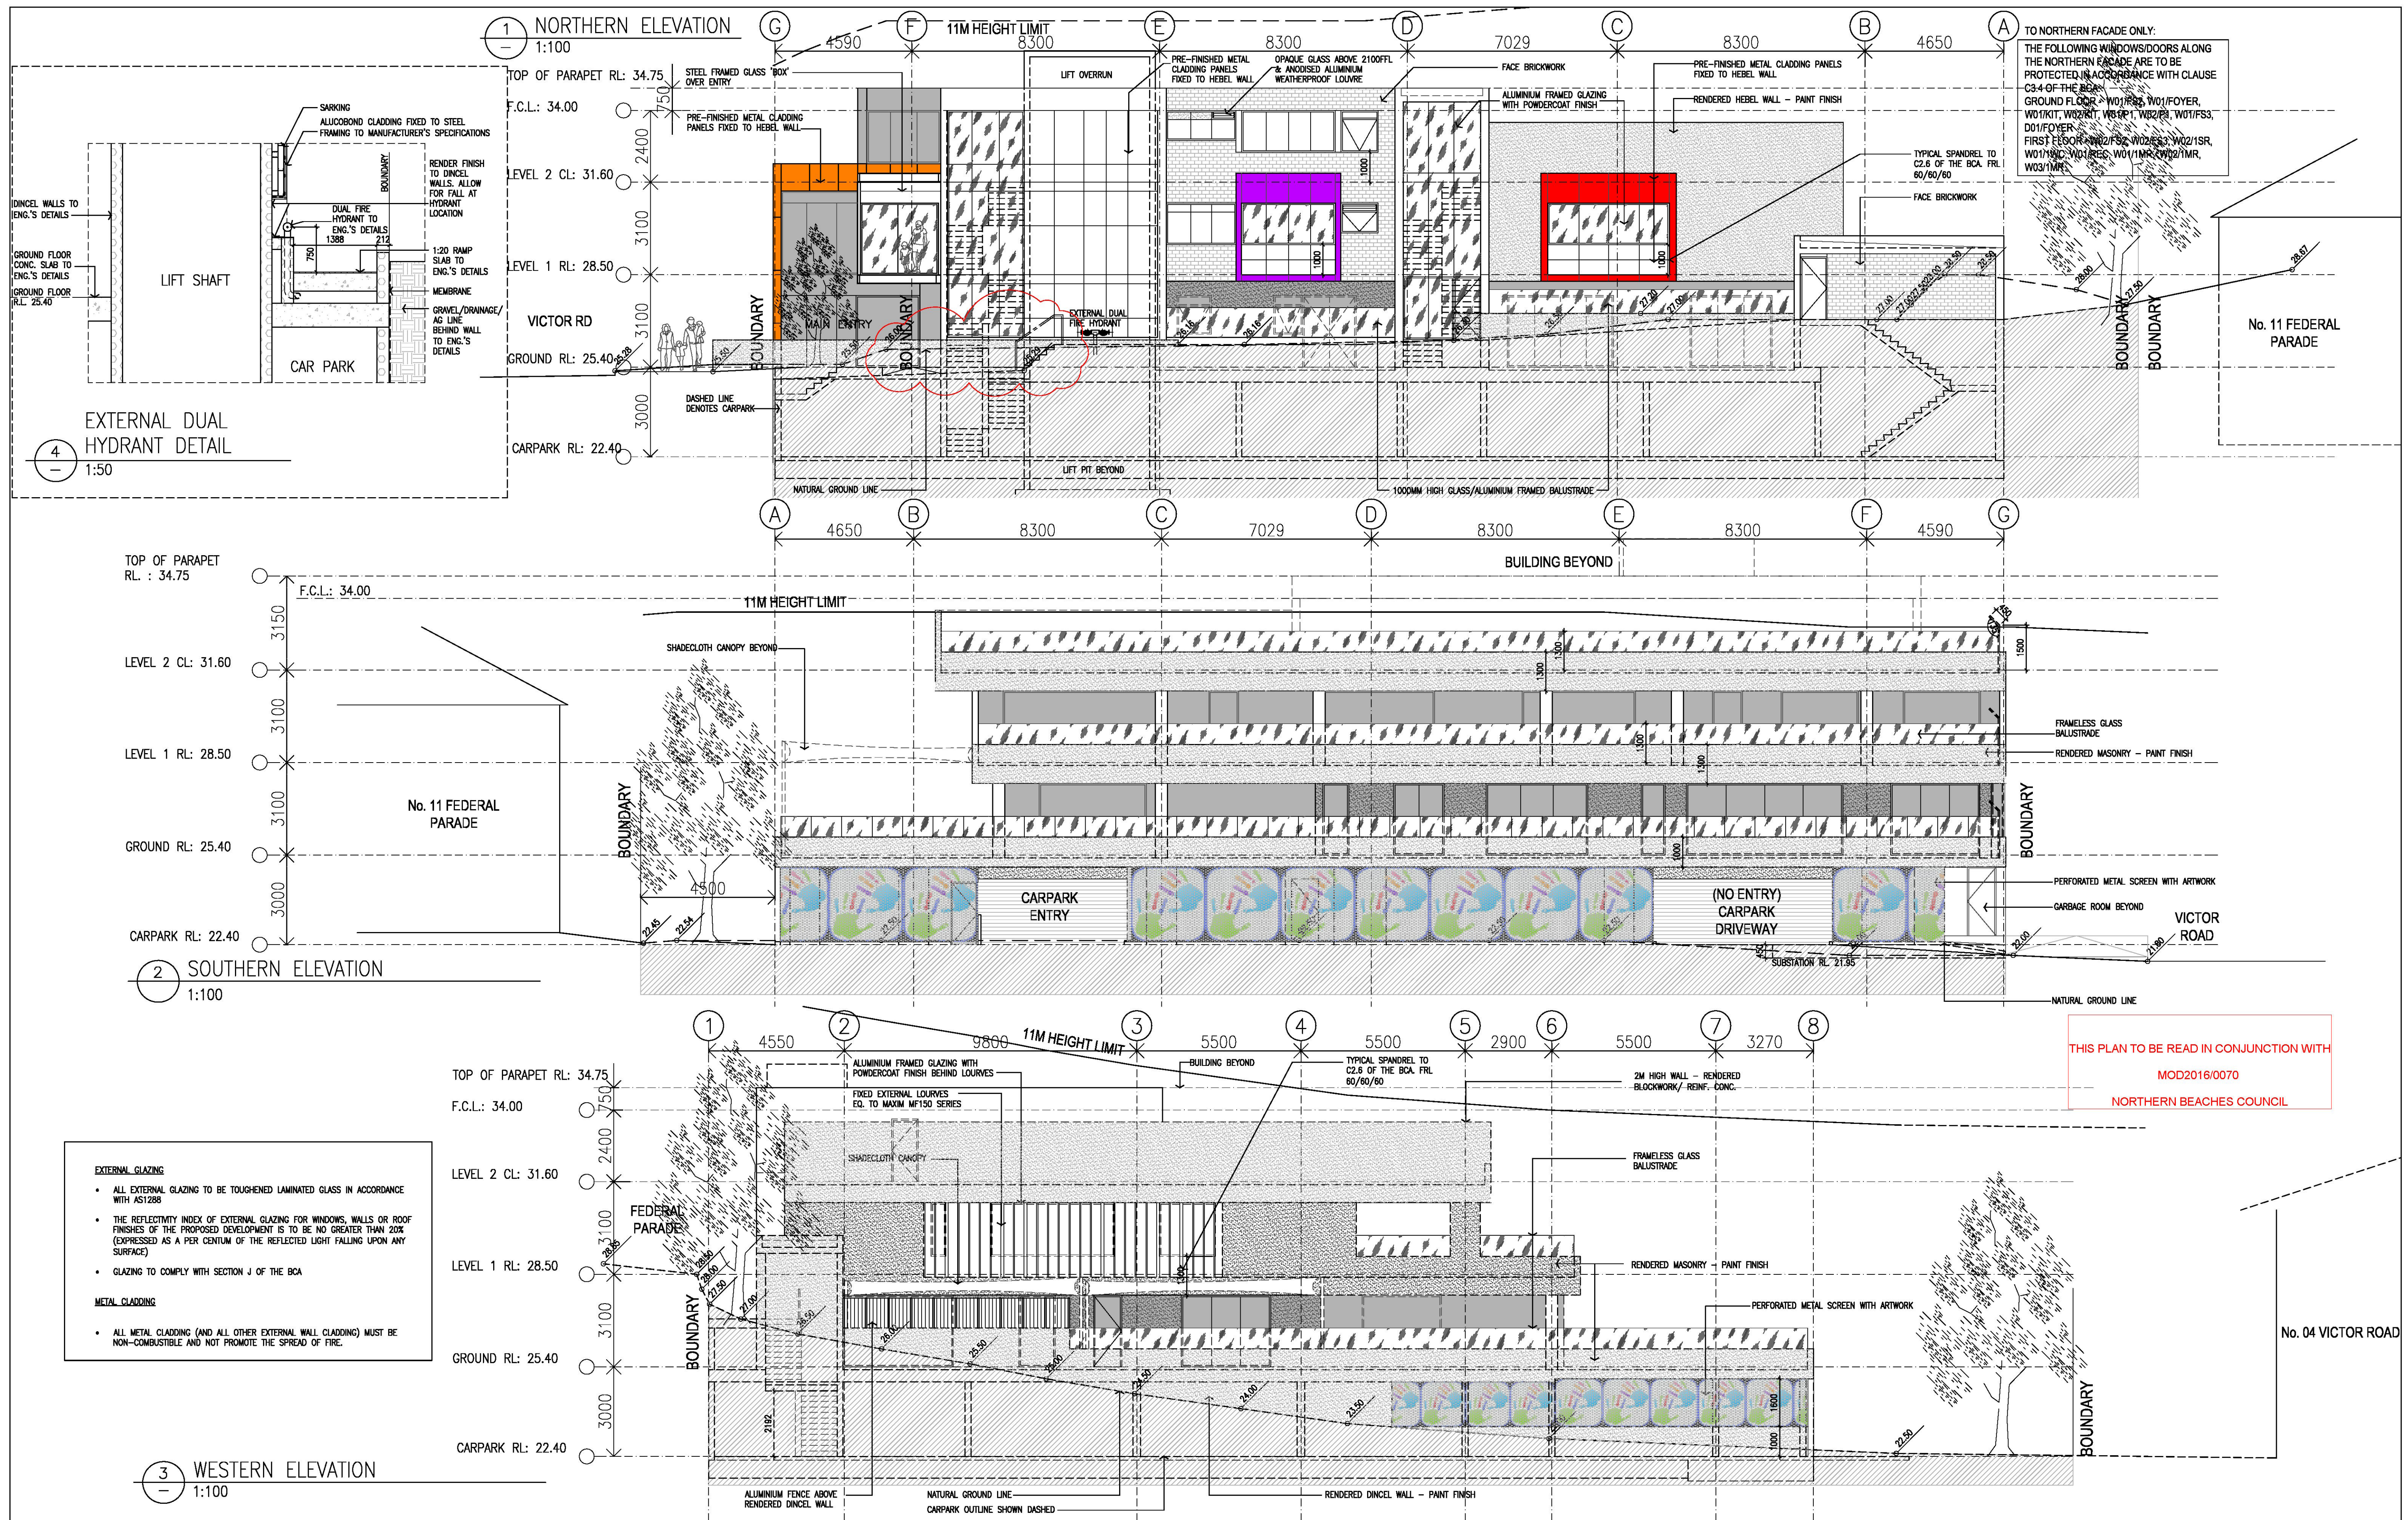

AMENDMENTS			NOTES	STRUCTURAL & CIVIL ENGINEER ACE ENGINEERS PT	HYDRAULIC ENGINEER SCOTT COLLIS CONSULTING	NORTH	ARCHITECT ATELIER ARCHITECTS ABN 94 150 875 155 PO Box 87 Mona Vale NSW 1686 PH: (02) 9970 2617 MOB: 0401 000 075 nominated architect Vanessa Barlow 7446	PROJECT NEW CHILD CARE CENTRE 7-9 FEDERAL PDE BROOKVALE 2100	1m 2 3 4 5 6 7		
IS DATE	DESCRIPTION	VB							SCALES	DRAWN	DATE
A 23.03.16	SECTION 96 SUBMISSION	VB	The information contained in this document is copyright and may not be used or reproduced for any other project or purpose. Verify all dimensions and levels on site and report any discrepancies prior to the commencement of work. Drawings are to be read in conjunction with all contract documents. Use figured dimensions only. Do not scale from drawings. The Architect cannot guarantee the accuracy of content and format for copies of drawings issued electronically. The completion of the issue details checked and authorised section below is confirmation of the status of the drawing. This drawing shall not be used for construction unless endorsed 'For Construction' and authorised for issue.	MECHANICAL ENGINEER MT BUILDING SERVICES	ELECTRICAL ENGINEER TRICOM ENGINEERING GROUP PT		CLIENT little zaks academy Little Zaks Academy - Head Office G/F 8-10 Porter Street Ryde NSW 2112 PO Box 1026, Meadowbank NSW 2114 Phone: 02 8036 8390	DRAWING SECTION 96 NO.2 CAR PARK PLAN	SHEET No. S96-2-11	ISSUE A	MAR 16
		CKD		PRIVATE CERTIFIER BUILDING CERTIFICATES AUSTRALIA PT	SURVEYOR MEPSTEAD & ASSOCIATES						

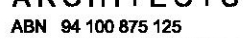

AMENDMENTS				AUTHORISED	Notes: The information contained in the document is copyright and may not be used or reproduced for any other project or purpose. Verify all dimensions and levels on site and report any discrepancies prior to the commencement of work. Drawings are to be read in conjunction with all contract documents. Use figured dimensions only. Do not scale from drawings. The Architect cannot guarantee the accuracy of content and format for copies of drawings issued electronically. The completion of the issue details checked and authorised section below is confirmation of the status of the drawing. The drawing shall not be used for construction unless endorsed 'For Construction' and authorised for issue.	STRUCTURAL & CIVIL ENGINEER	HYDRAULIC ENGINEER	NORTH	ARCHITECT	PROJECT	1m 2 3 4 5 6 7								
						ACE ENGINEERS P/L	SCOTT COLLIS CONSULTING			ATELIER ARCHITECTS ABN 94 100 875 155 PO Box 87 Mona Vale NSW 1660 PH: (02) 9870 2617 MOB: 0401 000 075 nominated architect Vanessa Barlas 7446	NEW CHILDCARE CENTRE 7-9 FEDERAL PDE BROOKVALE 2100	SCALES		DRAWN	DATE				
						MECHANICAL ENGINEER	ELECTRICAL ENGINEER					1:100	VB			MAR 16			
						MT BUILDING SERVICES	TRICOM ENGINEERING GROUP P/L					CLIENT		Little Zaks Academy - Head Office GF 8-10 Porter Street Ryde NSW 2112 PO Box 1026, Meadowbank NSW 2114 Phone: 02 8036 8390	DRAWING	SECTION 96 NO. 2 ELEVATIONS	SHEET No. S96-2-31	ISSUE A	
A 23.03.16	SECTION 96 SUBMISSION			VB	PRIVATE CERTIFIER	SURVEYOR													
IS DATE	DESCRIPTION			CKD	BUILDING CERTIFICATES AUSTRALIA P/L	MEPSTEAD & ASSOCIATES													