
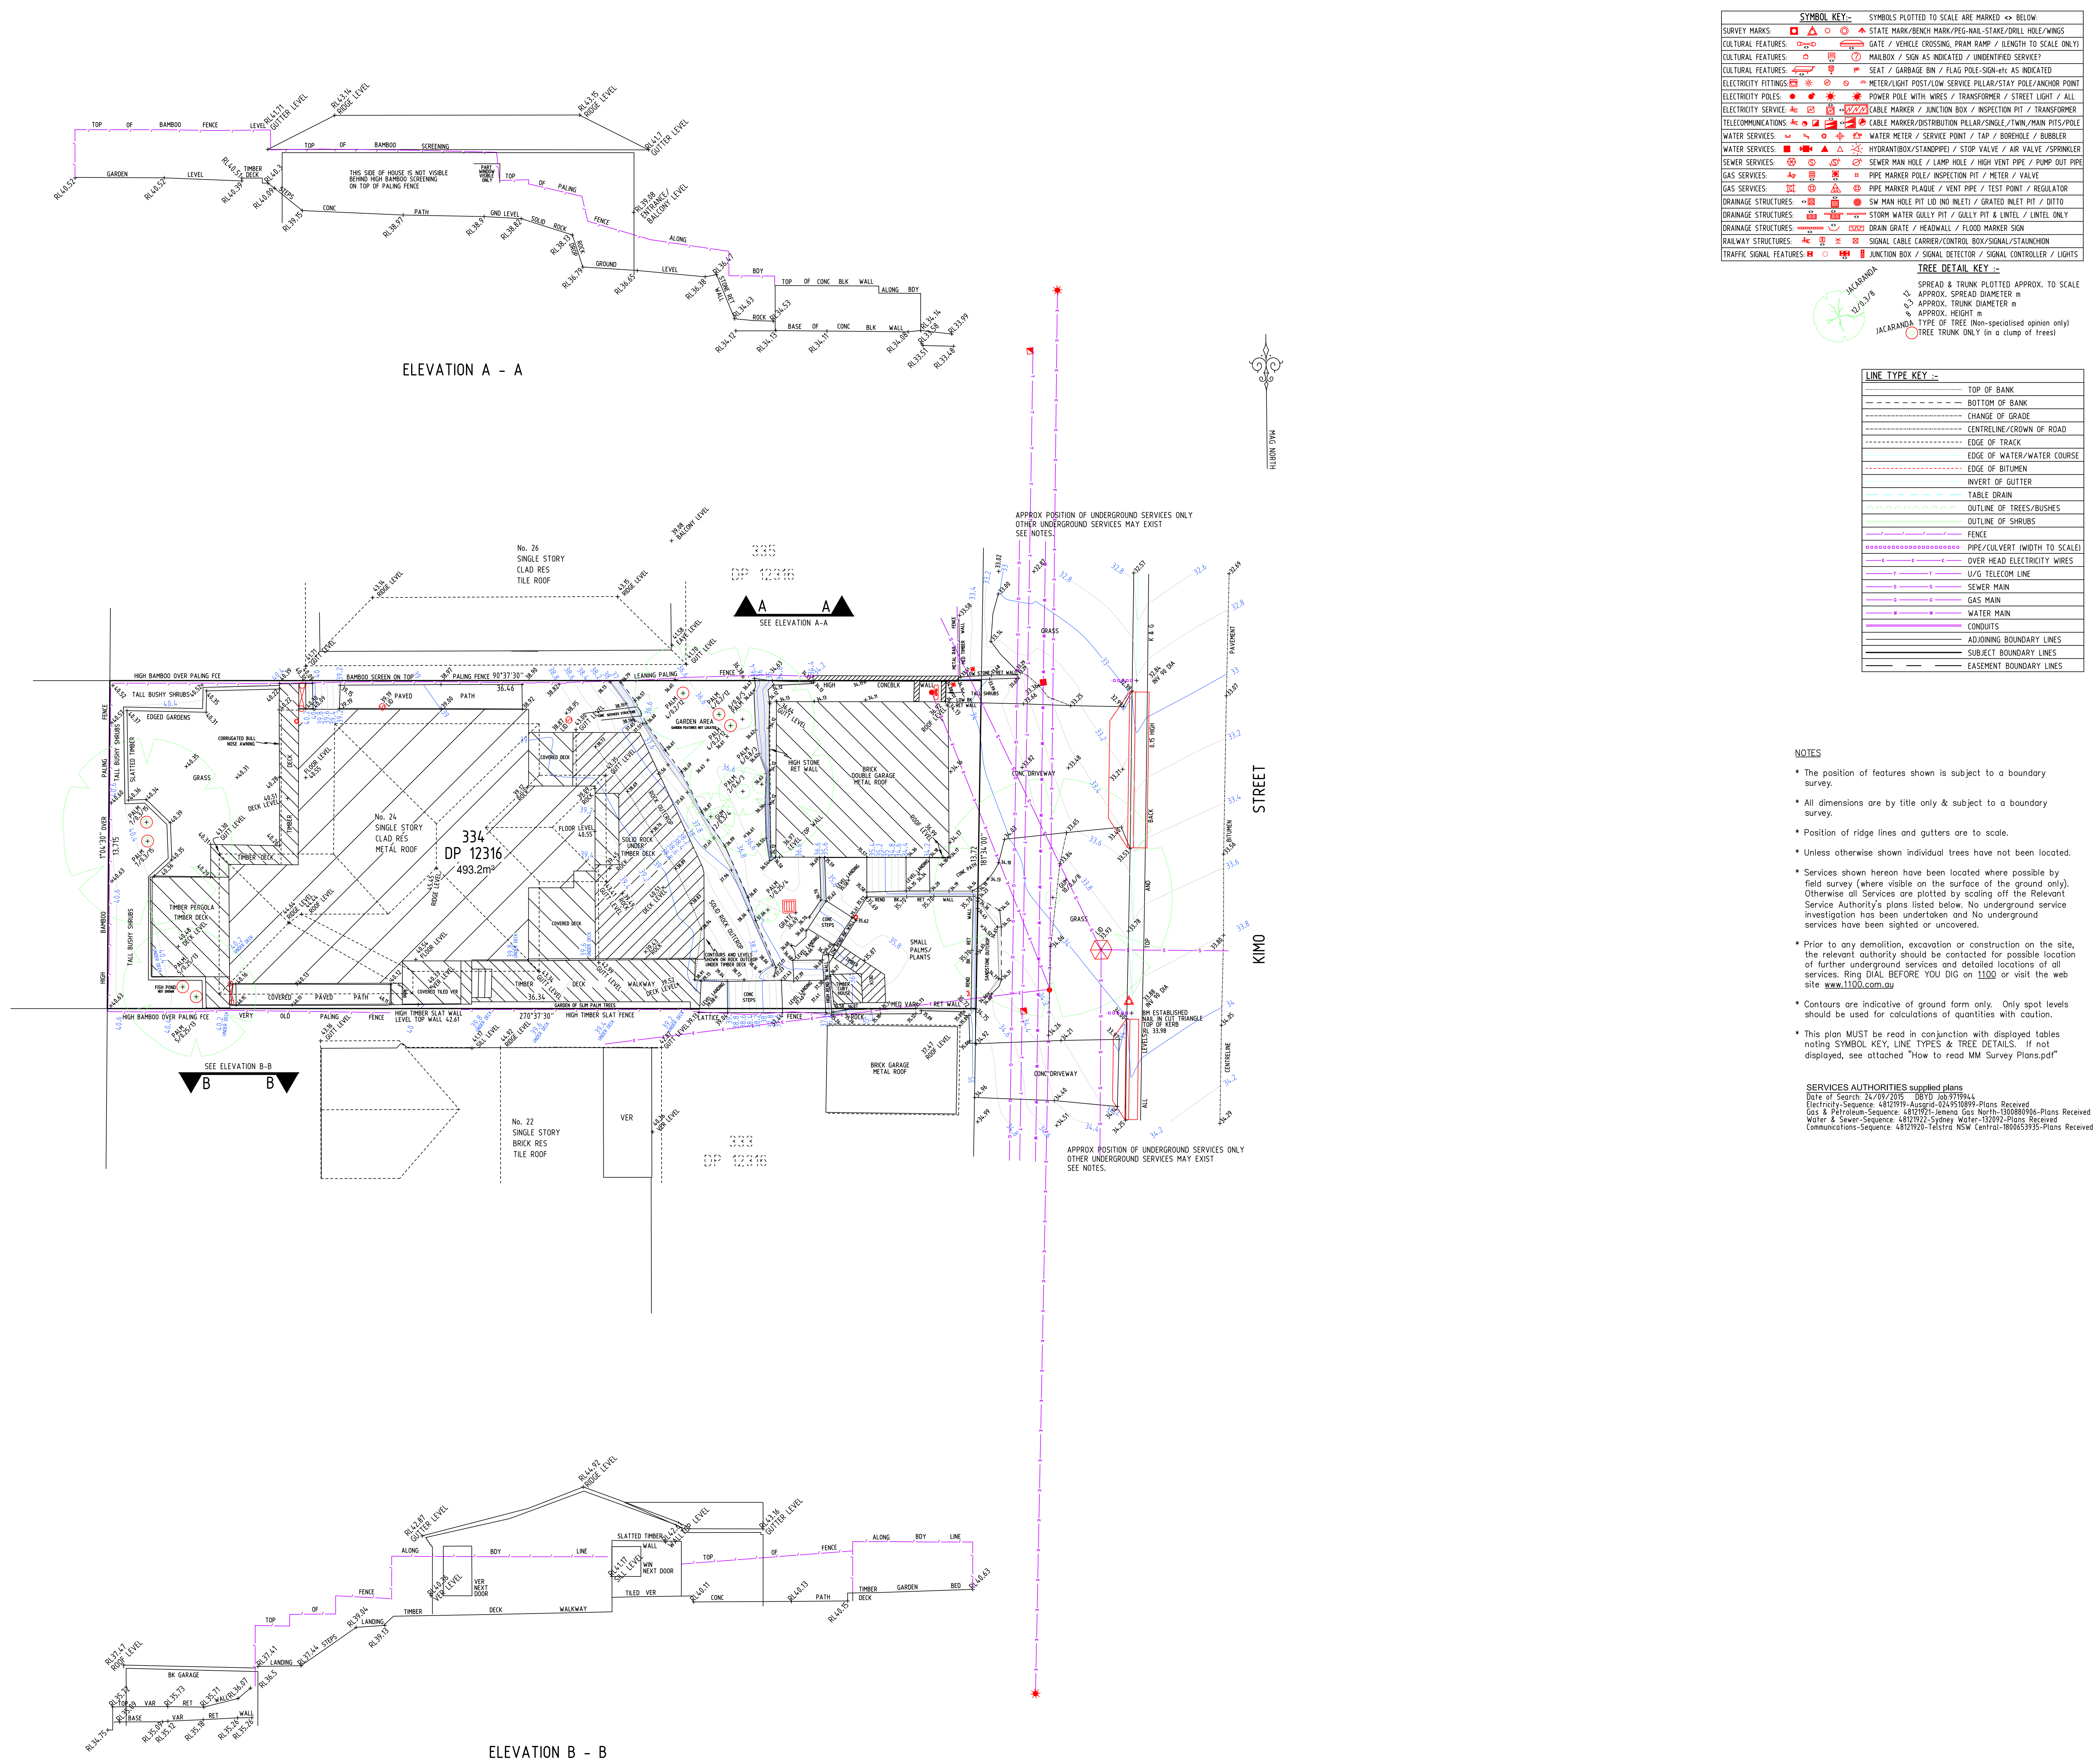


0	10	20	30	40	50		100	110	120	130	140	150
DESIGN BY							ELEVATION VERT SCALE 1:100					
SURVEY BY MM							REDUCTION RATIO 1:100					
CALCS BY MM							CONTOUR INTERVAL 0.2					
DRAWN BY MM							ORIGIN OF LEVELS					
CHECKED BY MM							FLOOR LEVEL RL 40.55					
							DATUM AH0-24.610 C.FILE: 1604DET1.DWG					

	F	
	E	
	D	
	C	
	B	
	A	
Date	REVISION	

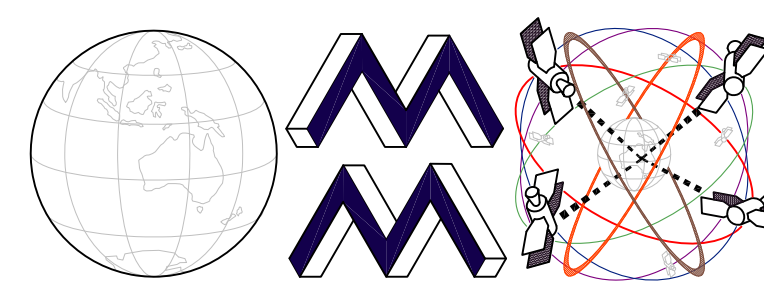

MICHAEL MEYER SURVEYS Pty Ltd.
 ACN 096 698 958 ABN 95 096 698 958

REGISTERED CONSULTING SURVEYOR

3 Kinden Close, Rouse Hill
 PO Box 3282, Rouse Hill, 2155
 Mobile Phone: 0402 949 888

Phone: (02) 9629 6731
 Fax: (02) 9629 6831
 Email: mjameyer@bigpond.com

PLAN OF DETAIL OVER LOT 334 DP12316 24 KIMO STREET			
DATE 30/09/2015	CLIENT NAME STUART HAIH		
FILE No. 1604	LOCALITY NORTH BALGOWAH	LGA WARRINGAH	SHEET No. 1
COUNCIL REF	PLAN No. 1604-D:1	REVISION	OF 1 SHEETS