


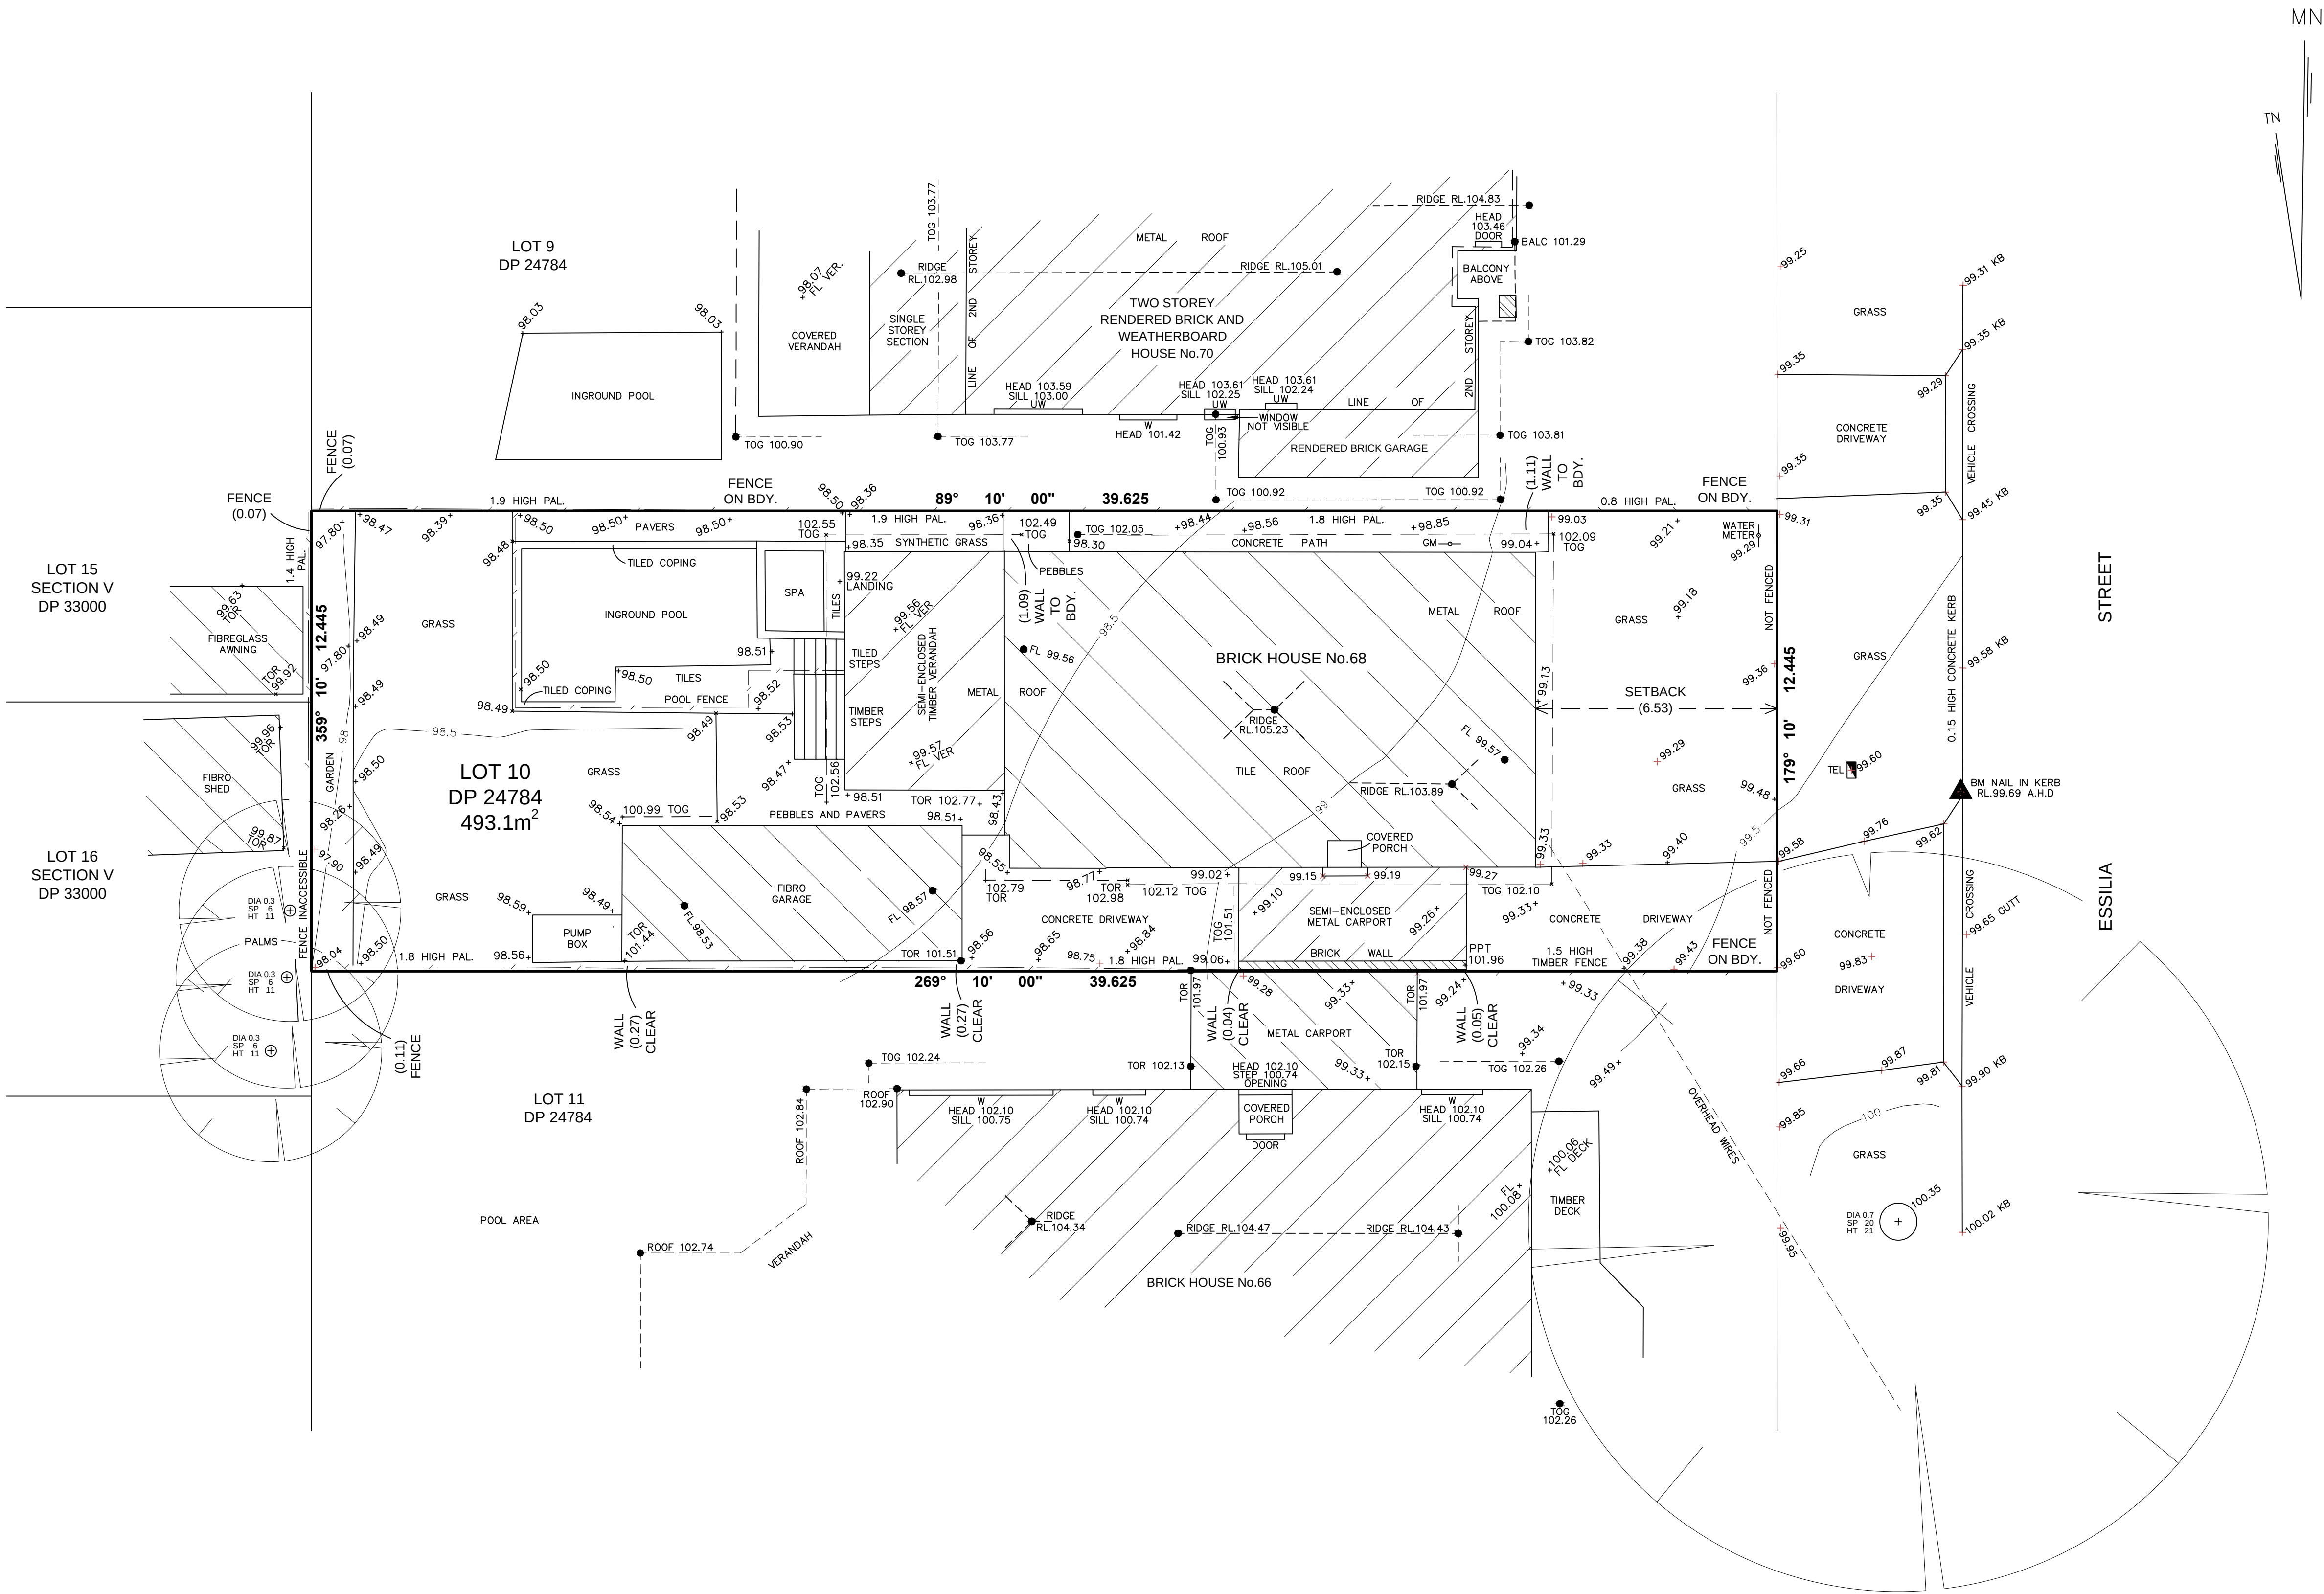

IMPORTANT NOTES:

- This plan has been prepared under the immediate supervision of Registered Surveyor: Andrew Chu.
- A boundary survey has been undertaken.
- The records of the service authorities have not been investigated, only those services that are visible and accessible at the date of survey have been shown.
- No investigation has been made of underground services.
- Services shown are indicative only service structures shown are only those that were visible at the time of survey, other services may exist that are not shown, therefore field confirmation of their exact position should be made prior to commencement of any building works.
- Levels of windows, roof ridges and top of gutters may have been made by indirect methods, and may be accurate to only + 50 millimetres.
- Spot levels are accurate and should be adopted in preference to contour lines, as contours are indicative of the landform only.
- Tree spreads are diagrammatic only and may not be symmetrical. Tree spreads and heights are by estimation only.
- Stair risers, steps and landings have not been individually located, and are diagrammatic only.
- As part of your duty of care, you are advised to contact 1100 DIAL BEFORE YOU DIG prior to design and construction.
- These notes are an integral part of this plan and are not to be separated from this plan or printed without these important notes in full.

LEGEND:	
- W - Window at ground floor	- HD - Door/Window head level
- W1 - Window at 1st floor	- SL - Door/Window sill level
- OW - Opaque window	- WM - Water Meter
- OW1 - Opaque window at 1st floor	- GM - Gas Meter
- GD - Glass door at ground floor	- TOG - Top of gutter
- GD1 - Glass door at 1st floor	- TOR - Top of roof
- GB - Glass blocks	- BM - Benchmark
- GB1 - Glass blocks at 1st floor	- KB - Level at top of kerb face
- CL - Road centreline level	- TOW - Top of wall
- TEL - Telecommunication pit	- PP - Power Pole
- M.P.F. - Metal panel fence	- DIA - Tree trunk diameter
- PAL - Paling fence	- SP - Approx spread of tree
- PPT - Parapet level	- HT - Approx height of tree

ANDREW CHU
REGISTERED SURVEYOR
IDENTIFICATION No.58

WARNING:
Kevin Brown Surveys grants to the client named a licence to use the information hereon for the purpose for which we were engaged to perform the work. Use of this plan and information for any other purpose is not permitted unless written approval has been obtained from Kevin Brown Surveys.

ISSUE	DATE	AMENDMENTS	BY
0	1m	2m	3m
4m	5m	6m	7m
8m	9m	10m	
BAR SCALE			
1:100 on A1 SHEET			

DATUM: A.H.D.
LEVEL ORIGIN:
PM 4003
R.L: 106.555 A.H.D
SOURCE: S.C.I.M.S

ORIENTATION:
- MAGNETIC NORTH as
defined on DP 24784
CONTOUR INTERVAL:
- 0.5 metre

DRAWN BY: LH
DATE OF SURVEY
20-11-2020

CLIENT:
A. ROBBINS
SCALE: 1:100
on A1 Sheet

KEVIN BROWN SURVEYS
WWW.DETAILSURVEYS.COM.AU
PO Box 270 CONCORD NSW 2137
Ph: 9411 787 276
Email: surveyplans@optusnet.com.au



**PLAN SHOWING LEVELS, DETAIL
AND BOUNDARY IDENTIFICATION
AT No.68 ESSILIA STREET
COLLAROY PLATEAU**

L.G.A: NORTHERN BEACHES

DATE: 10-12-2020

SHEET 1 OF 1

REF: S-30521X

DRAWING No: S-30521X-1

BASE No. S-30103