


Note  
Proposed roof is 670mm lower than existing roof at this point

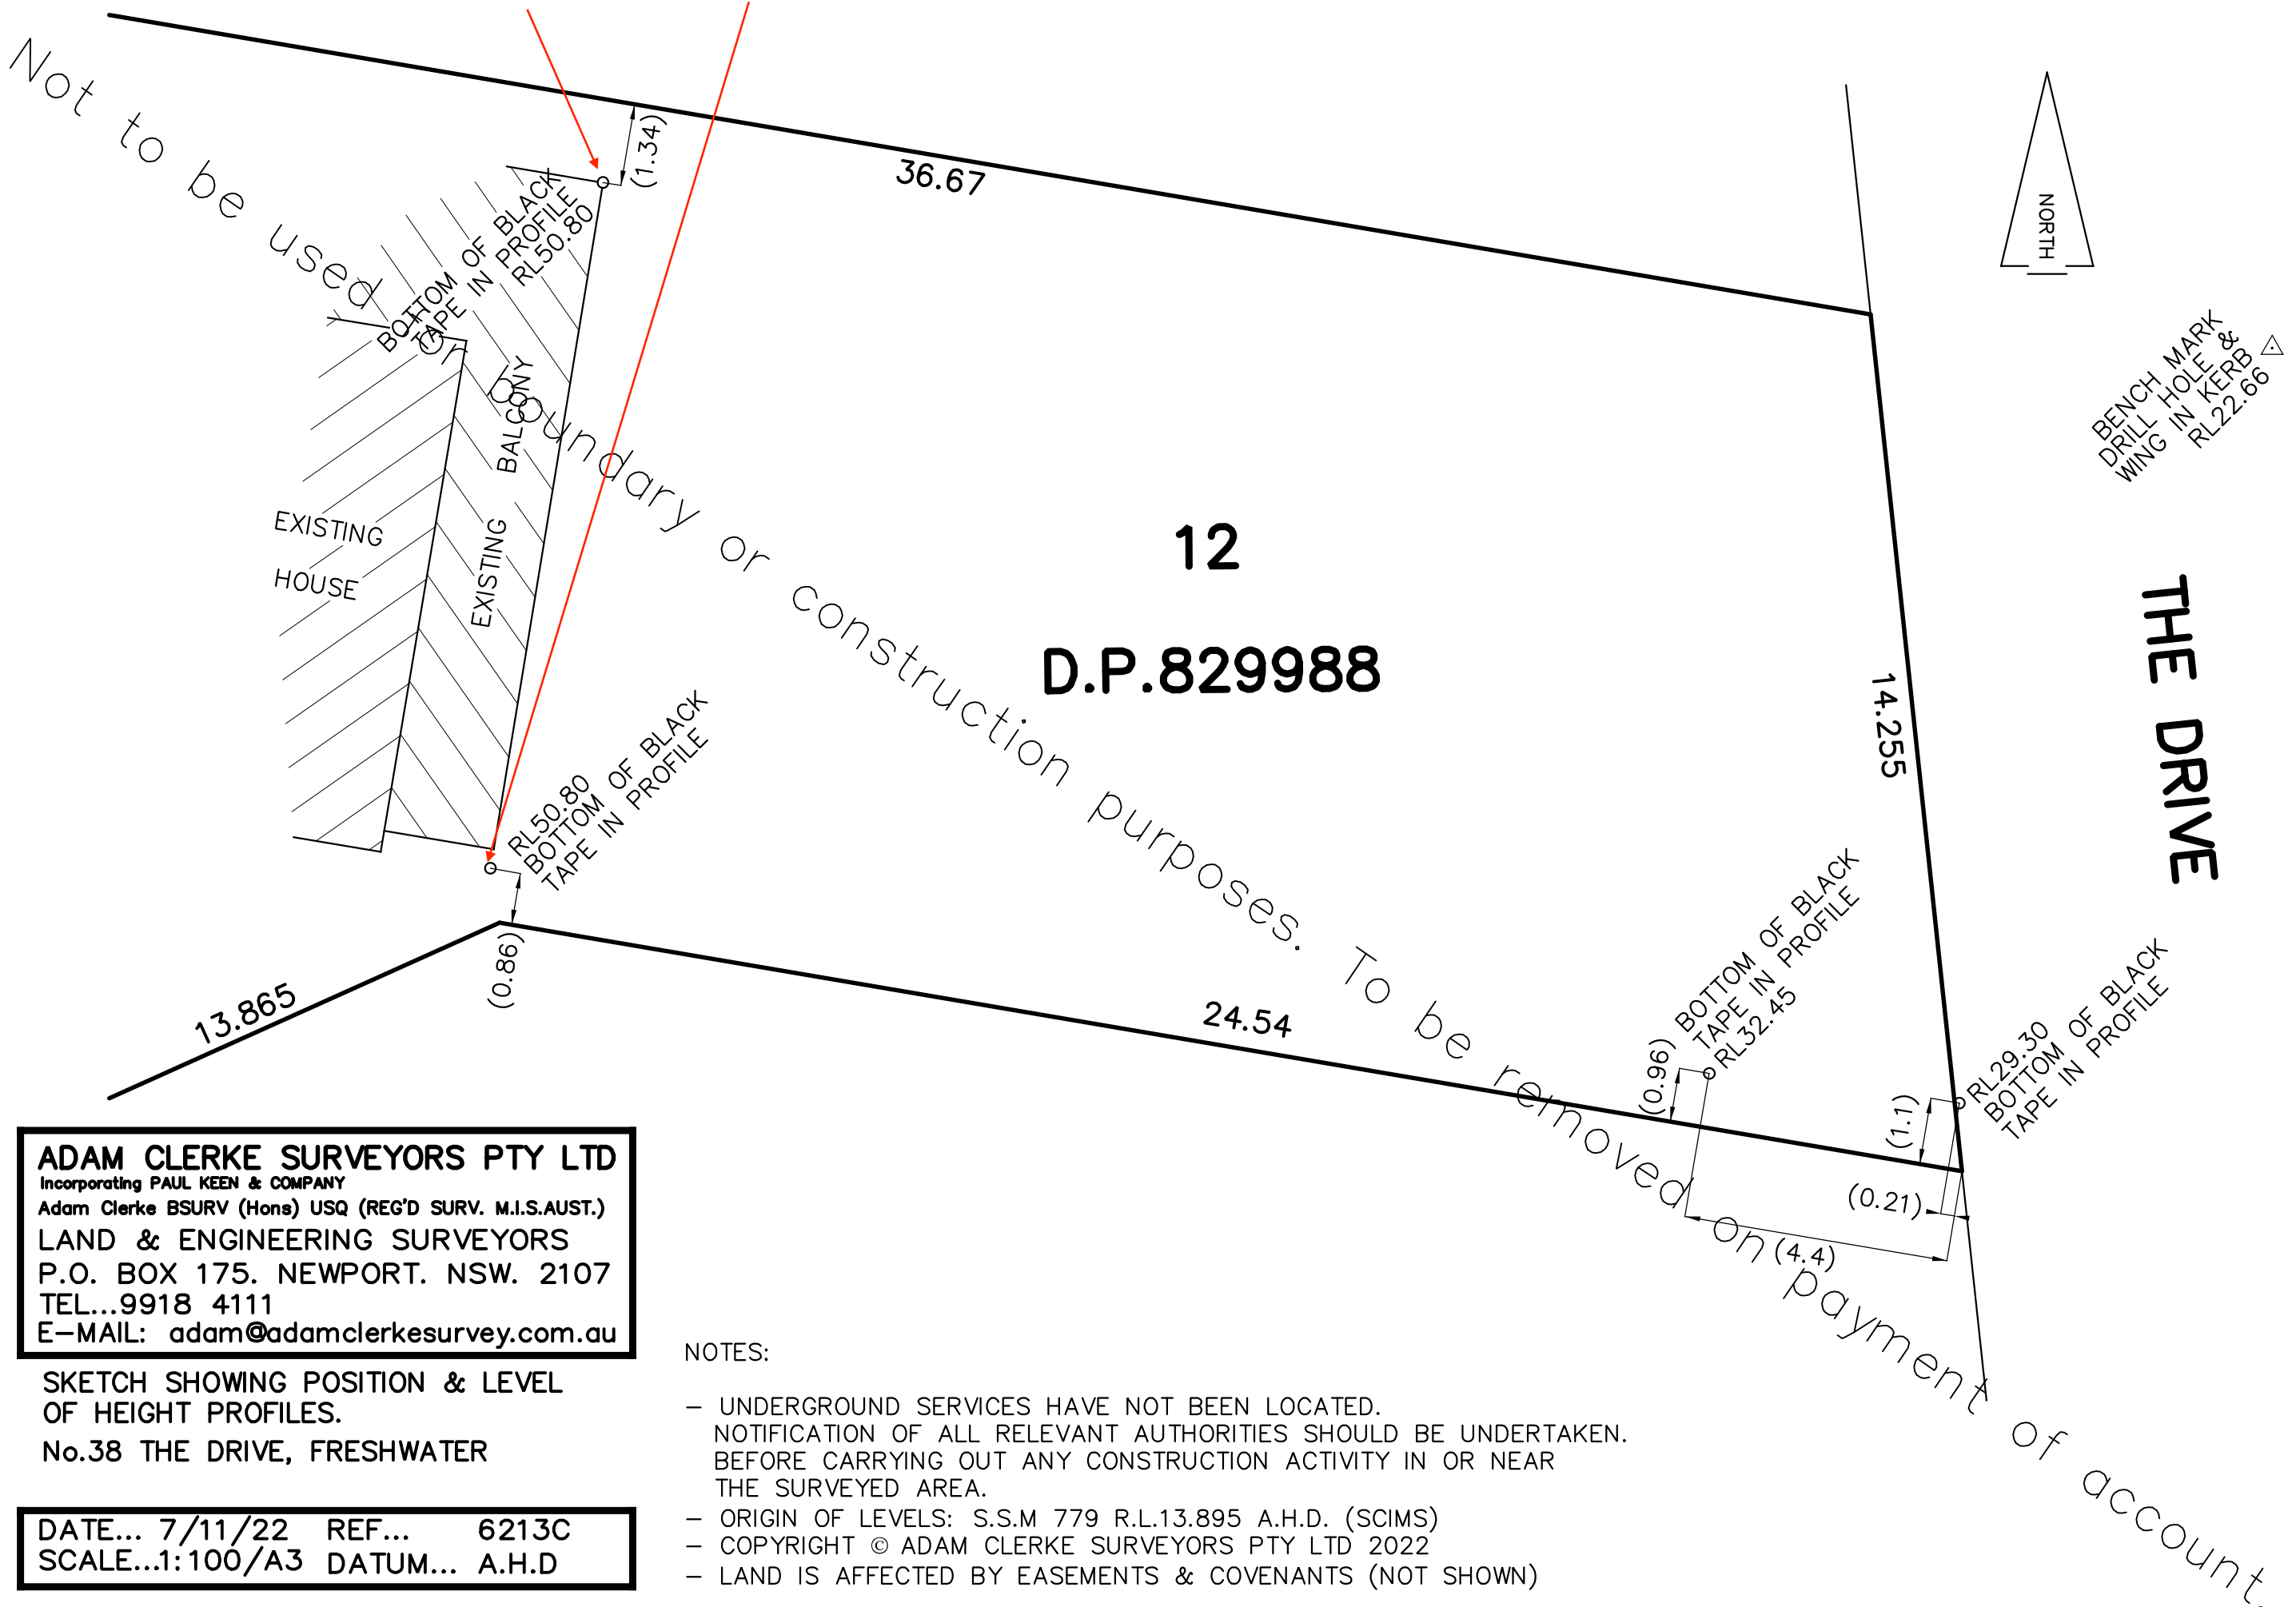

**ADAM CLERKE SURVEYORS PTY LTD**  
Incorporating PAUL KEEN & COMPANY  
Adam Clerke BSURV (Hons) USQ (REG'D SURV. M.I.S.AUST.)  
LAND & ENGINEERING SURVEYORS  
P.O. BOX 175. NEWPORT. NSW. 2107  
TEL...9918 4111  
E-MAIL: adam@adamclerkesurvey.com.au

SKETCH SHOWING POSITION & LEVEL  
OF HEIGHT PROFILES.  
No.38 THE DRIVE, FRESHWATER

DATE... 7/11/22 REF... 6213C  
SCALE...1:100/A3 DATUM... A.H.D

- NOTES:
- UNDERGROUND SERVICES HAVE NOT BEEN LOCATED.  
NOTIFICATION OF ALL RELEVANT AUTHORITIES SHOULD BE UNDERTAKEN.  
BEFORE CARRYING OUT ANY CONSTRUCTION ACTIVITY IN OR NEAR  
THE SURVEYED AREA.
  - ORIGIN OF LEVELS: S.S.M 779 R.L.13.895 A.H.D. (SCIMS)
  - COPYRIGHT © ADAM CLERKE SURVEYORS PTY LTD 2022
  - LAND IS AFFECTED BY EASEMENTS & COVENANTS (NOT SHOWN)