


NULLABURRA ROAD

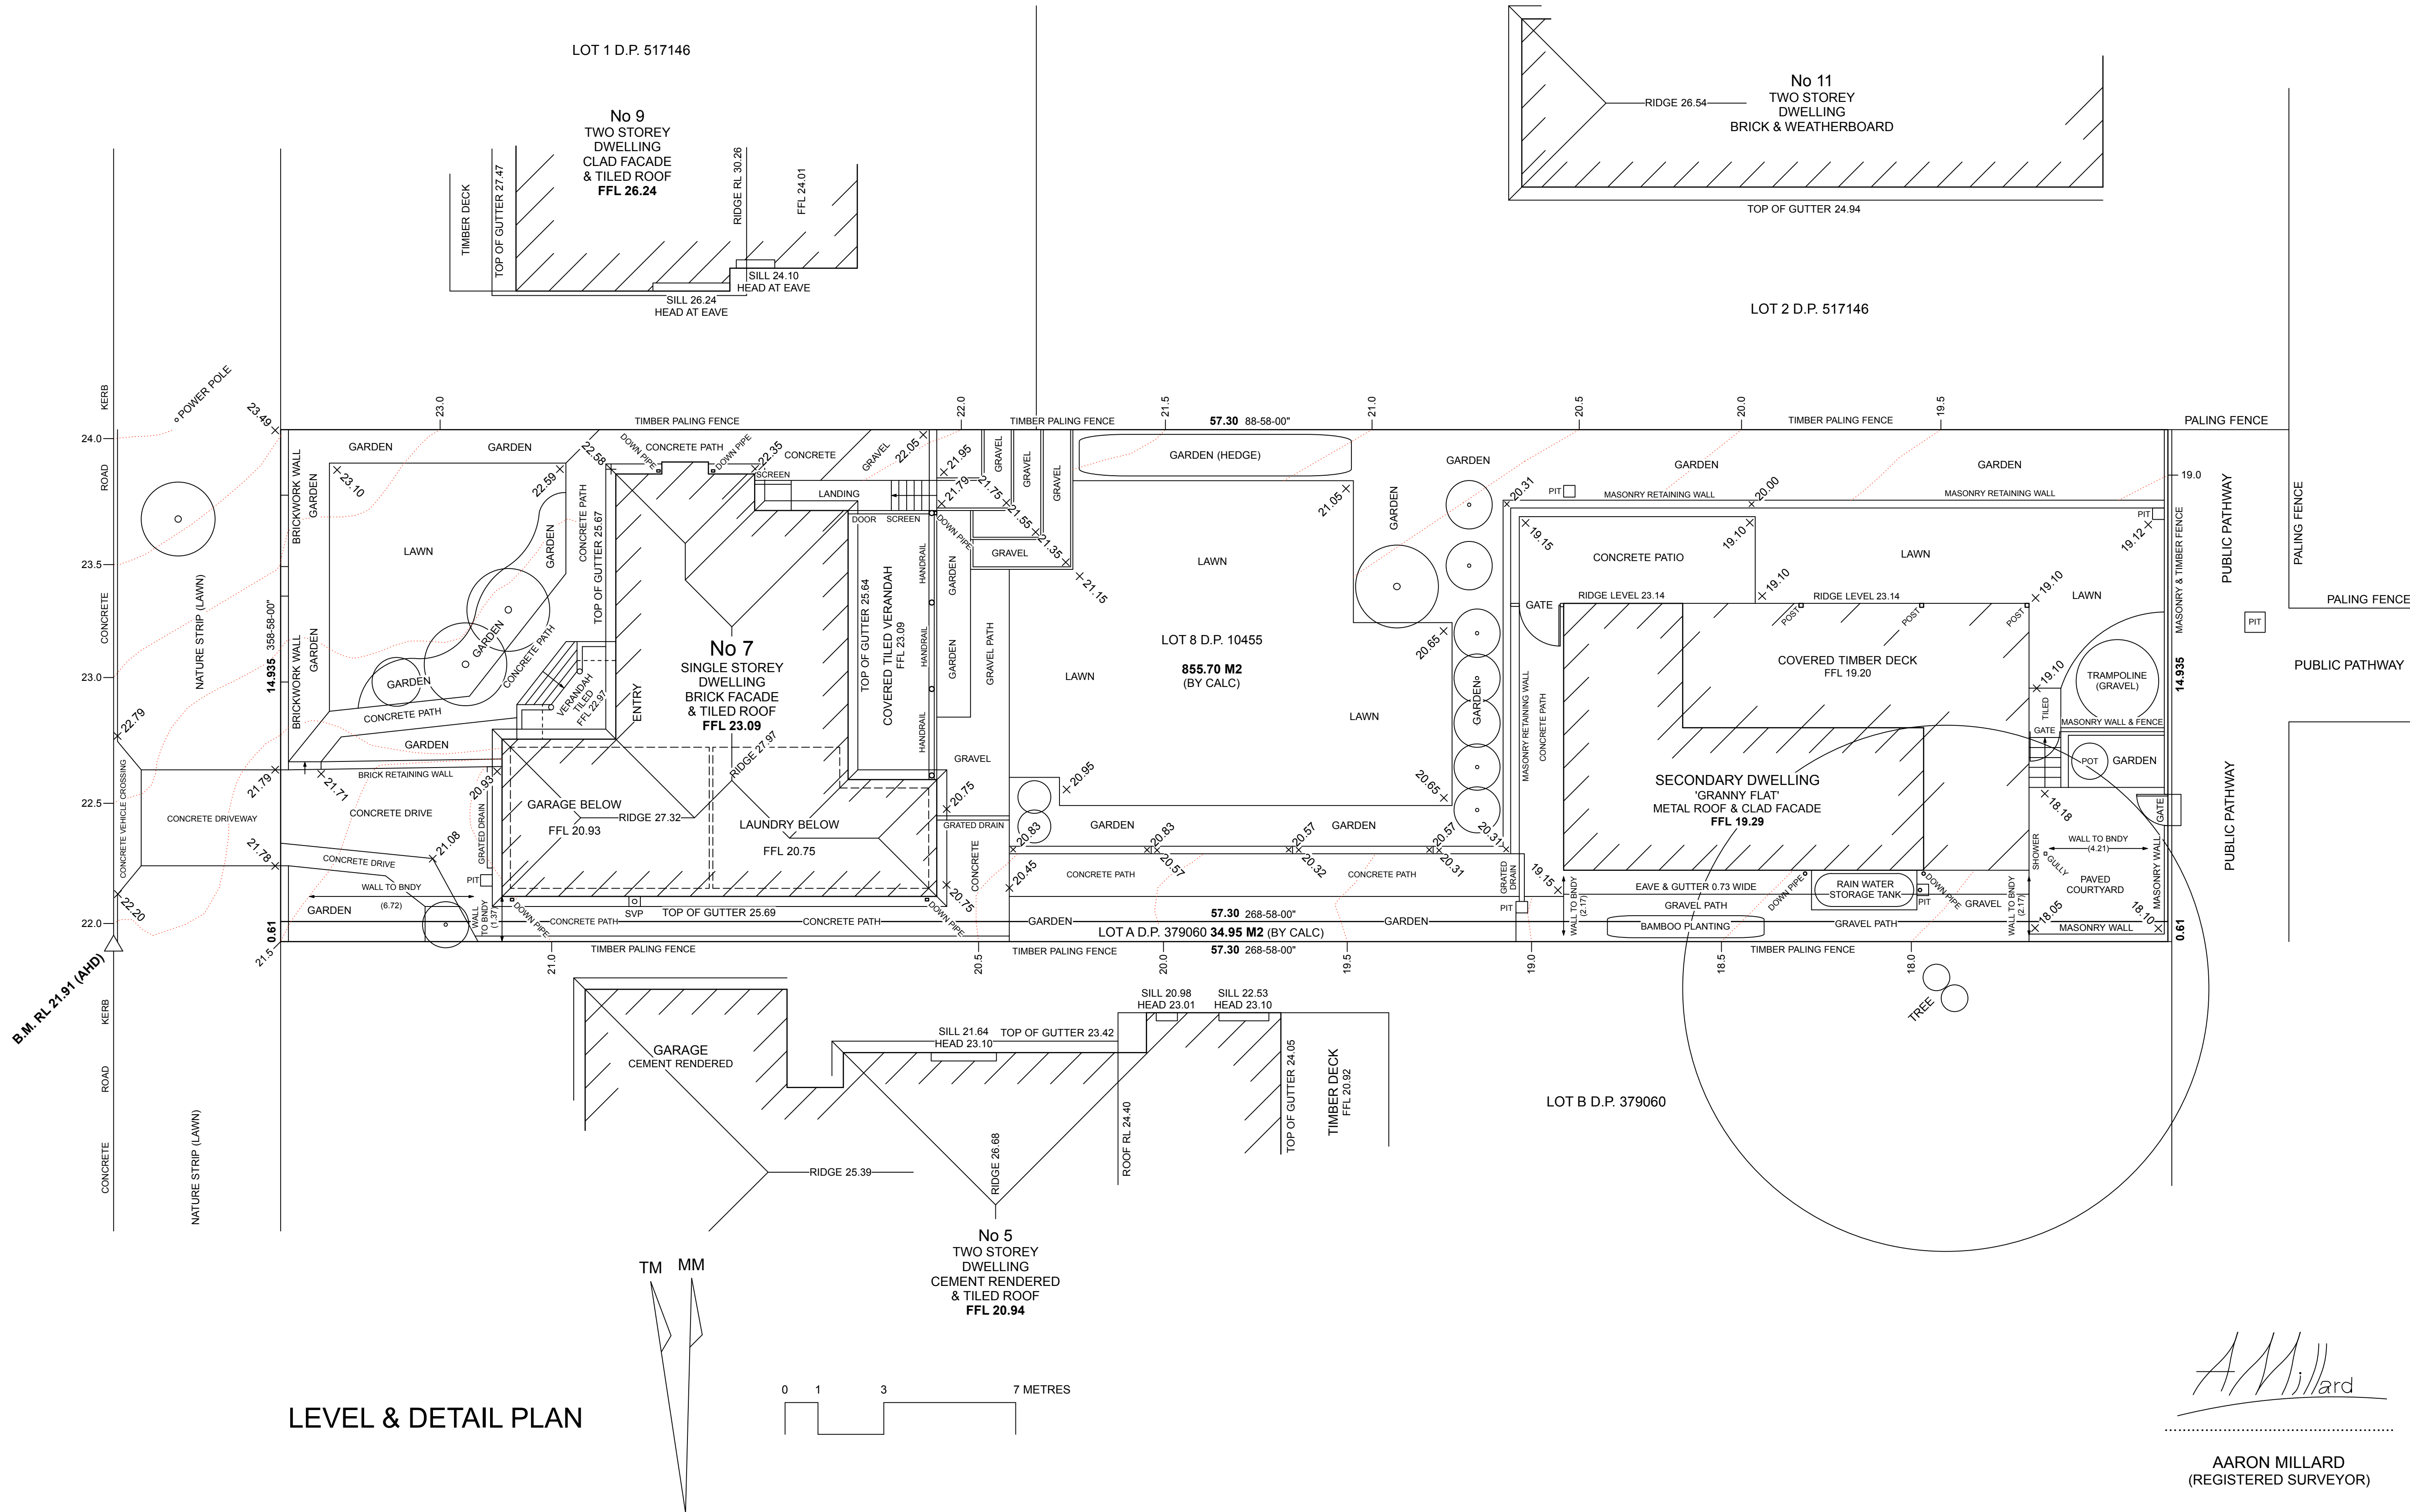

SURVEY NOTES:

THIS PLAN AND THE INFORMATION CONTAINED HERIN REMAINS THE PROPERTY OF SWOOPOL SURVEYORS PTY LTD.

IT MUST NOT BE COPIED IN WHOLE OR PART, AND IS NOT TO BE USED FOR ANY PURPOSE OTHER THAN FOR THAT WHICH IT HAS BEEN PREPARED WITHOUT THE WRITTEN CONSENT OF SWOOPOL SURVEYORS PTY LTD.

ORIGIN OF LEVELS :

SSM 24863

RL 29.3 AHD

CLASS E, ORDER 5

SCIMS 3 - DEC- 3013

SWOOPOL SURVEYORS PTY LTD
P.O. BOX 342
COLLAROY NSW 2097

AARON MILLARD
MOBILE : 0434 919 300

DATE : 22/11/2013
UPDATED 04/09/2020

SCALE : 1:100@A1

DATUM: AHD

SITE AREA : **890.6 m2**

CLIENT : TOBY & RENEE VENABLES

DETAIL & IDENTIFICATION SURVEY OF
7 NULLABURRA ROAD
NEWPORT 2106 NSW
LOT 8 D.P. 10455 & LOT A D.P. 379060

L.G.A. PITTWATER

SURVEY REFERENCE : 1003TV