


Date	Rev	Description	Drawn
24/05/25	A	FOR D.A	JB
12/08/25	B	FOR D.A	JB

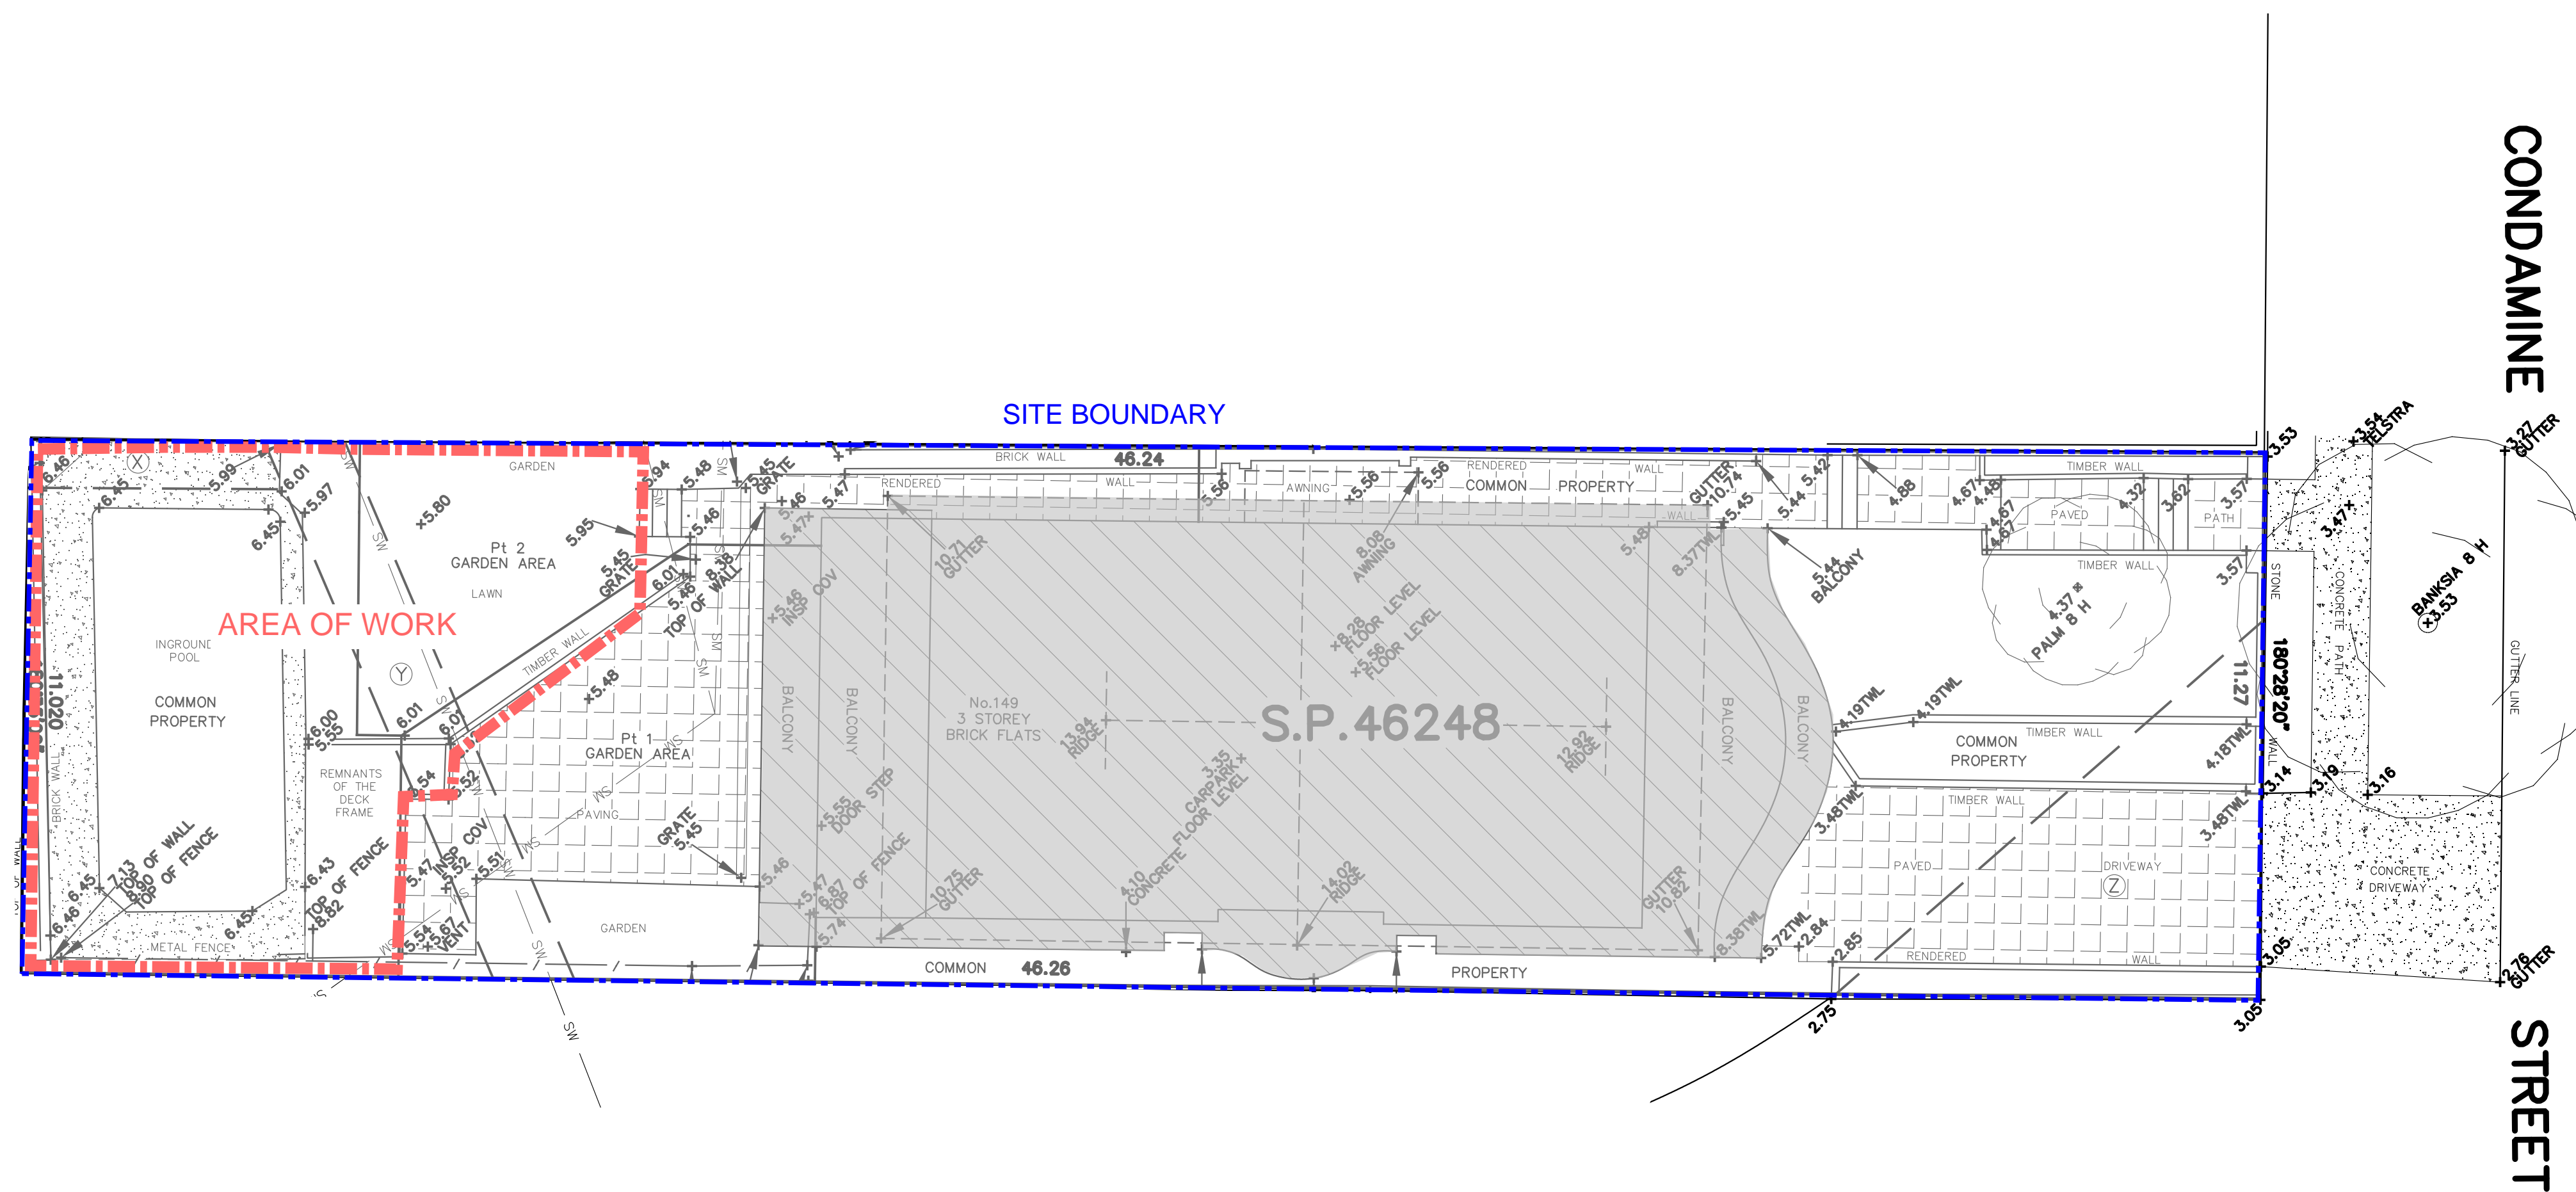

**ISSUED FOR  
DA**

PRINT IN COLOUR

Project  
**LANDSCAPE WORKS**  
149 CONDOMINE ST  
BALGOWLAH, NSW

Client  
**PROJECT GUIDES**

Drawing Name  
**Site  
Plan**

Scale / Sheet	Drawn
1:100 @A2	TN/JB

Job No **A233** Checked JB

Date  
12/08/25

Rev	Drawing No
<b>B</b>	<b>S1.01</b>