


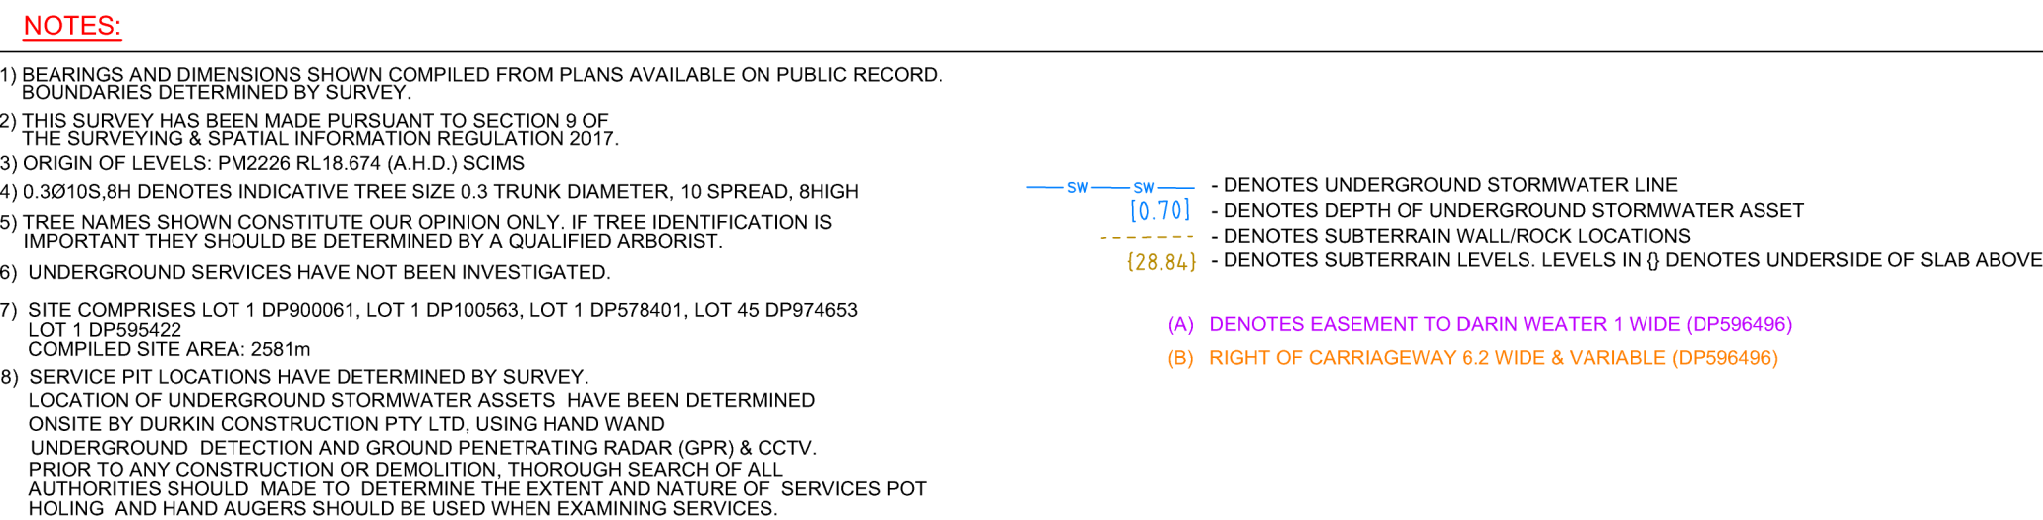

ISSUE	DATE	AMENDMENT
A	28.08.24	ADDITIONAL LEVELS AND GENERAL UNIT LAYOUTS ADDED

SUPERVISING SURVEYOR

A. Whitfield

ANDREW WHITFIELD
REGISTERED SURVEYOR
BOSSI ID No.8382

TITLE: PLAN SHOWING SELECTED DETAIL & LEVELS OVER NO 10-28 LAWRENCE STREET, FRESH WATER			
LGA: NORTHERN BEACHES		REFERENCE: 53094	
CLIENT : MD LIVING PTY LTD		DATE: 25.11.22	SHEET
SCALE (AT A1): 1:200	DATUM : AHD	SURVEYOR: AW	1

Norton Survey Partners
SURVEYORS & LAND TITLE CONSULTANTS

A.C.N. 618 980 475
SUITE 1
505 BALMAIN ROAD
LILYFIELD N.S.W. 2040

PH +61 2 9555 2744
office@nspartners.com.au