



NOTES:
BOUNDARY DIMENSIONS SHOWN HEREON REFER TO PLAN DIMENSIONS ONLY AND HAVE NOT BEEN DETERMINED BY FIELD SURVEY.
SERVICES SHOWN HEREON HAVE BEEN LOCATED BY FIELD SURVEY.
PRIOR TO ANY DEMOLITION, CONSTRUCTION OR EXCAVATION A THOROUGH SEARCH OF ALL SERVICE AUTHORITIES SHOULD BE MADE TO DETERMINE THE POSSIBLE LOCATION OF FUTHER UNDERGROUND SERVICES.
CONTOURS SHOWN HEREON ARE INDICATIVE ONLY AND ARE SUITABLE FOR MAPPING AT A SCALE OF 1 : 100 OR SMALLER. PREFERENCE SHOULD BE GIVEN TO SPOT HEIGHTS AS SHOWN.

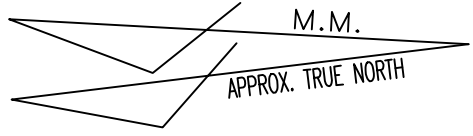

- LEGEND
- TEL - TELSTRA
 - GUT - GUTTER
 - DIA - DIAMETER
 - HT - HEIGHT
 - SPD - SPREAD
 - P/P - POWER POLE
 - BM - BENCH MARK
 - FL - FLOOR LEVEL

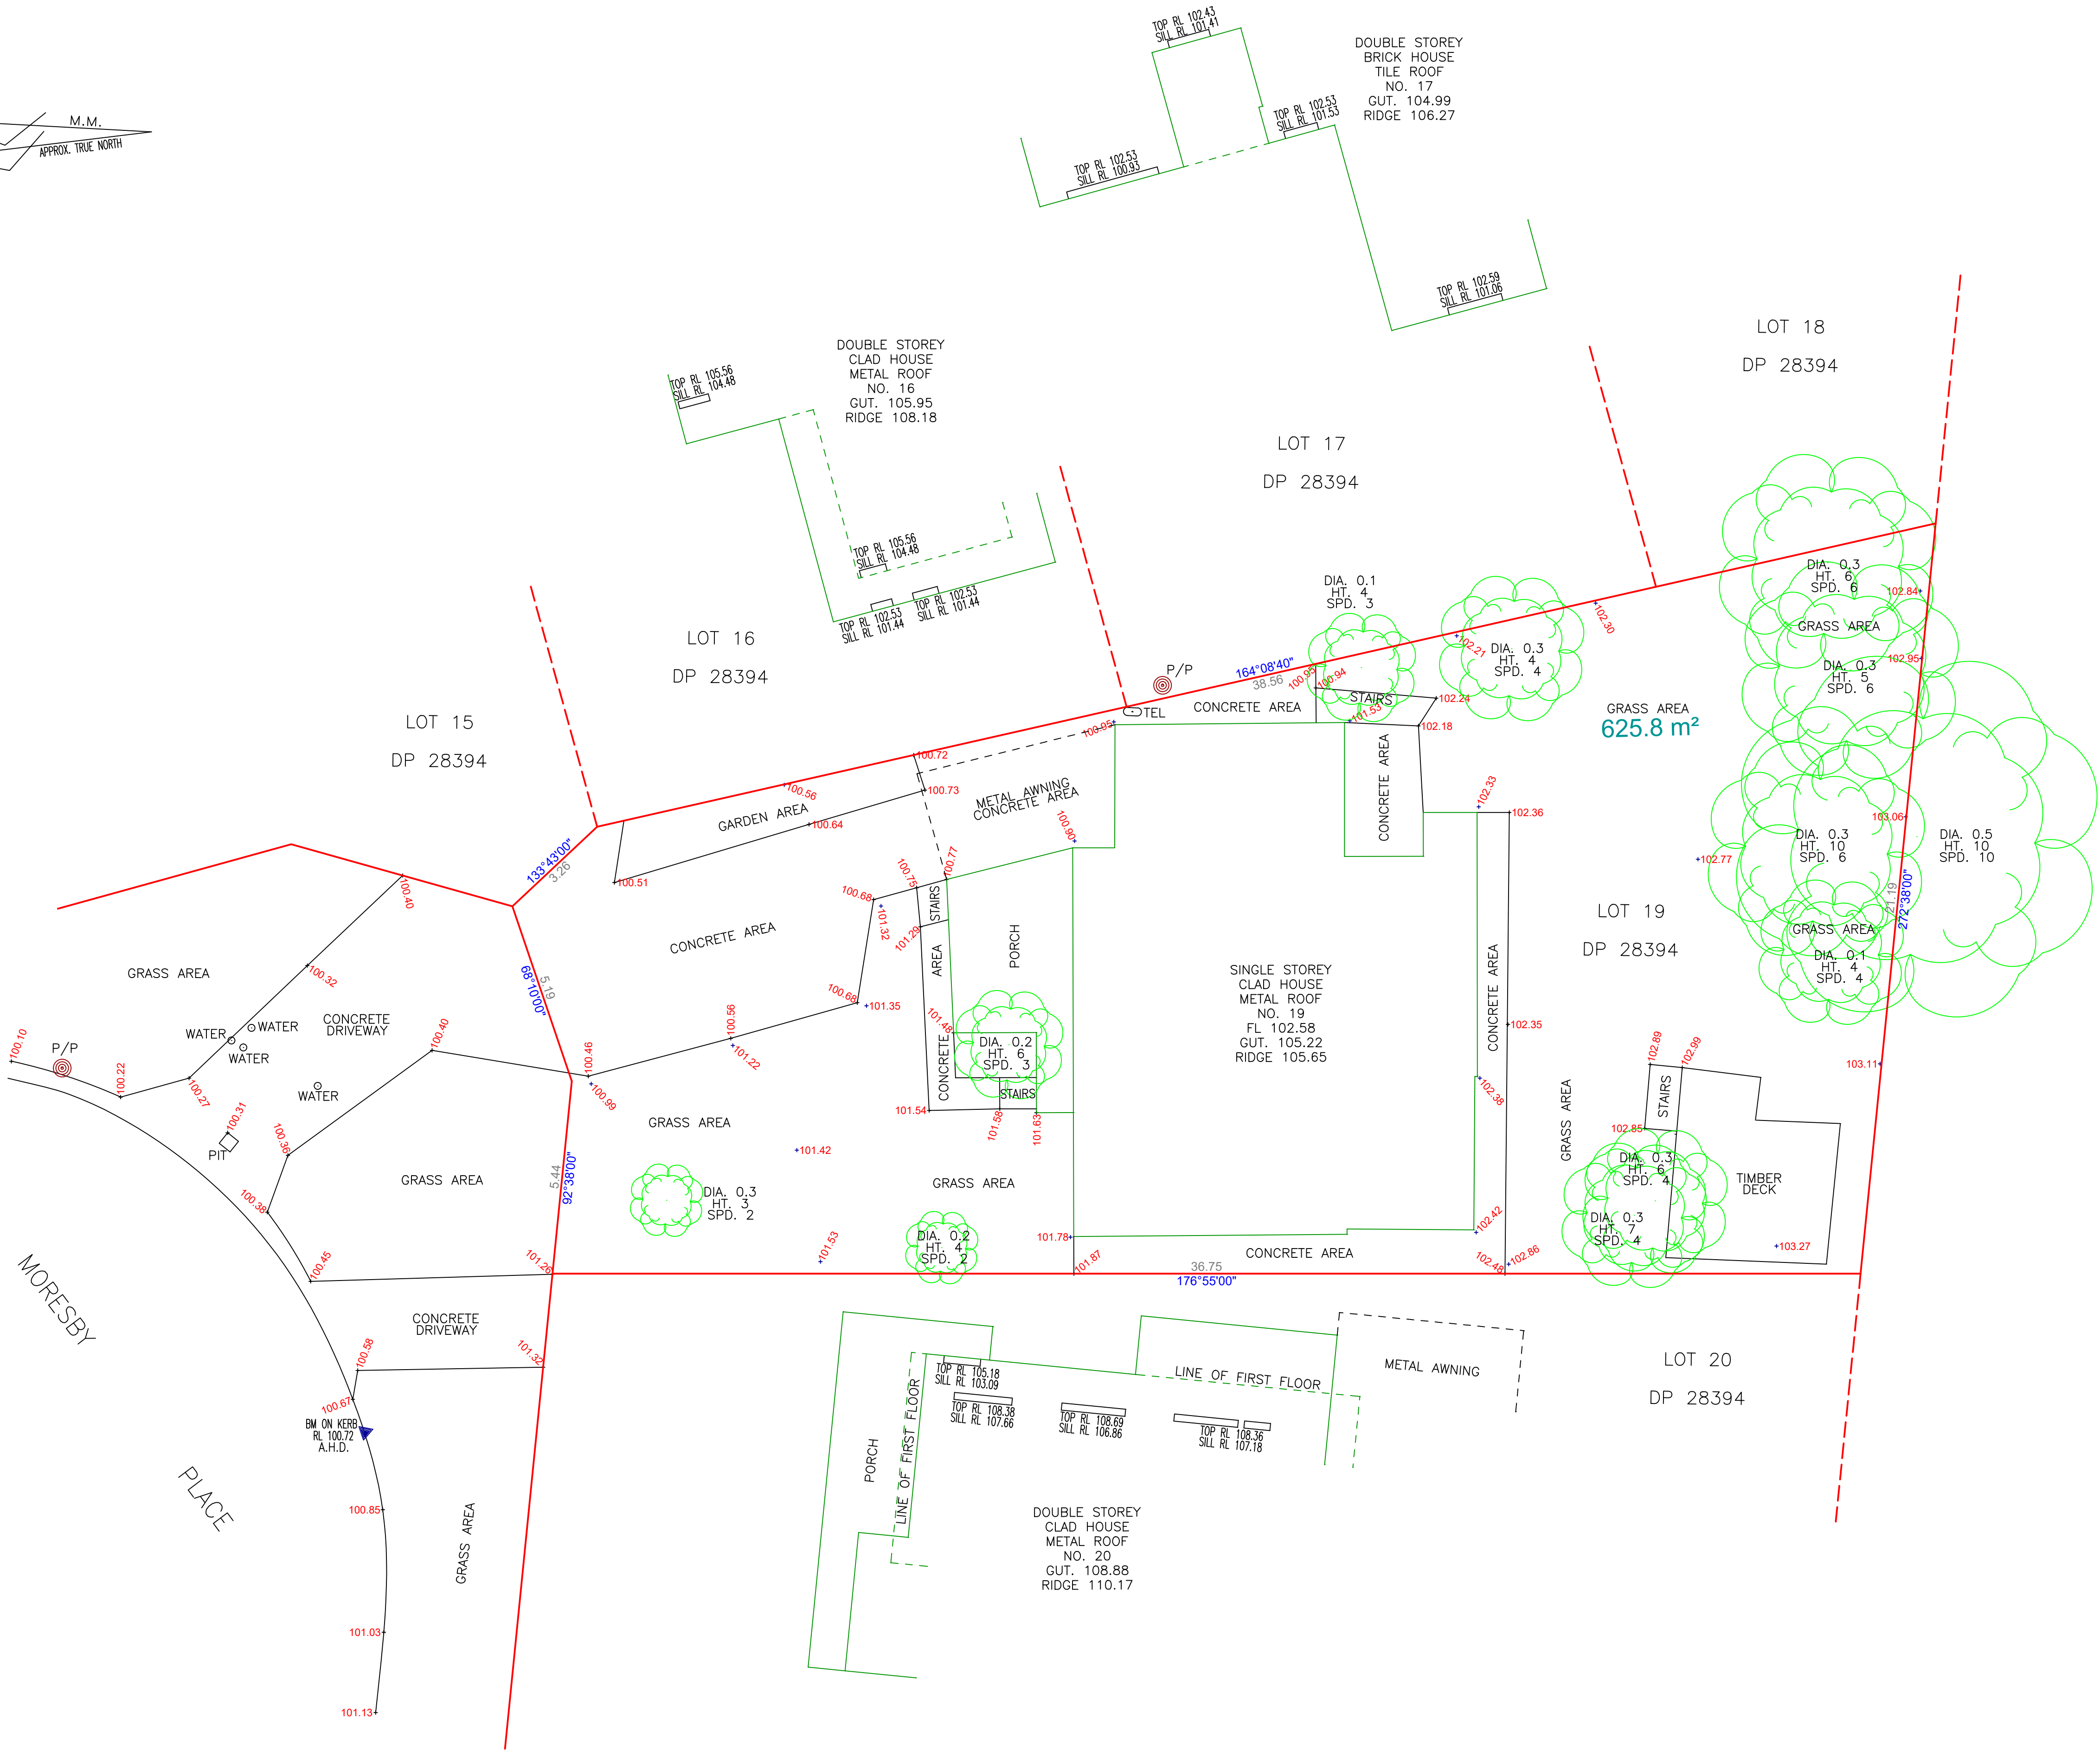

THIS DRAWING AND THE DESIGN SHOWN HEREON IS THE PROPERTY OF CHAMI & ASSOCIATES AND SHALL NOT BE COPIED NOR REPRODUCED IN PART OR IN WHOLE IN ANY FORM WITHOUT THE WRITTEN PERMISSION OF CHAMI & ASSOCIATES. AND SHALL BE USED ONLY BY THE CLIENT OF CHAMI & ASSOCIATES FOR THE PROJECT FOR WHICH IT WAS PROVIDED.

Rev	DATE	REVISIONS	Drm	Chk	

DESIGNED:	A1	DATUM: A.H.D.
DRAWN:		
CHECKED:		
RECOMMENDED: PROJ. MAN.	APPROVED: PROJ. DIR.	
SCALE 1:100		CONTOURS: N/A

CHAMI & ASSOCIATES

IBRAHIM CHAMI
BE (Surveying & SIS)
Registered Surveyor
PH: 0403 231 515
FAX: (02) 9644 7484
PO BOX 699 Chester Hill NSW 2162
E-mail: i_chami@hotmail.com

Richard Merry & Laura Merry

DETAIL SURVEY
LOT 19 - DP 28394
19 MORESBY PLACE
ALLAMBIE HEIGHTS 2100

DATE: 26-08-2020	Rev
DRAWING No:	
516 DET	