


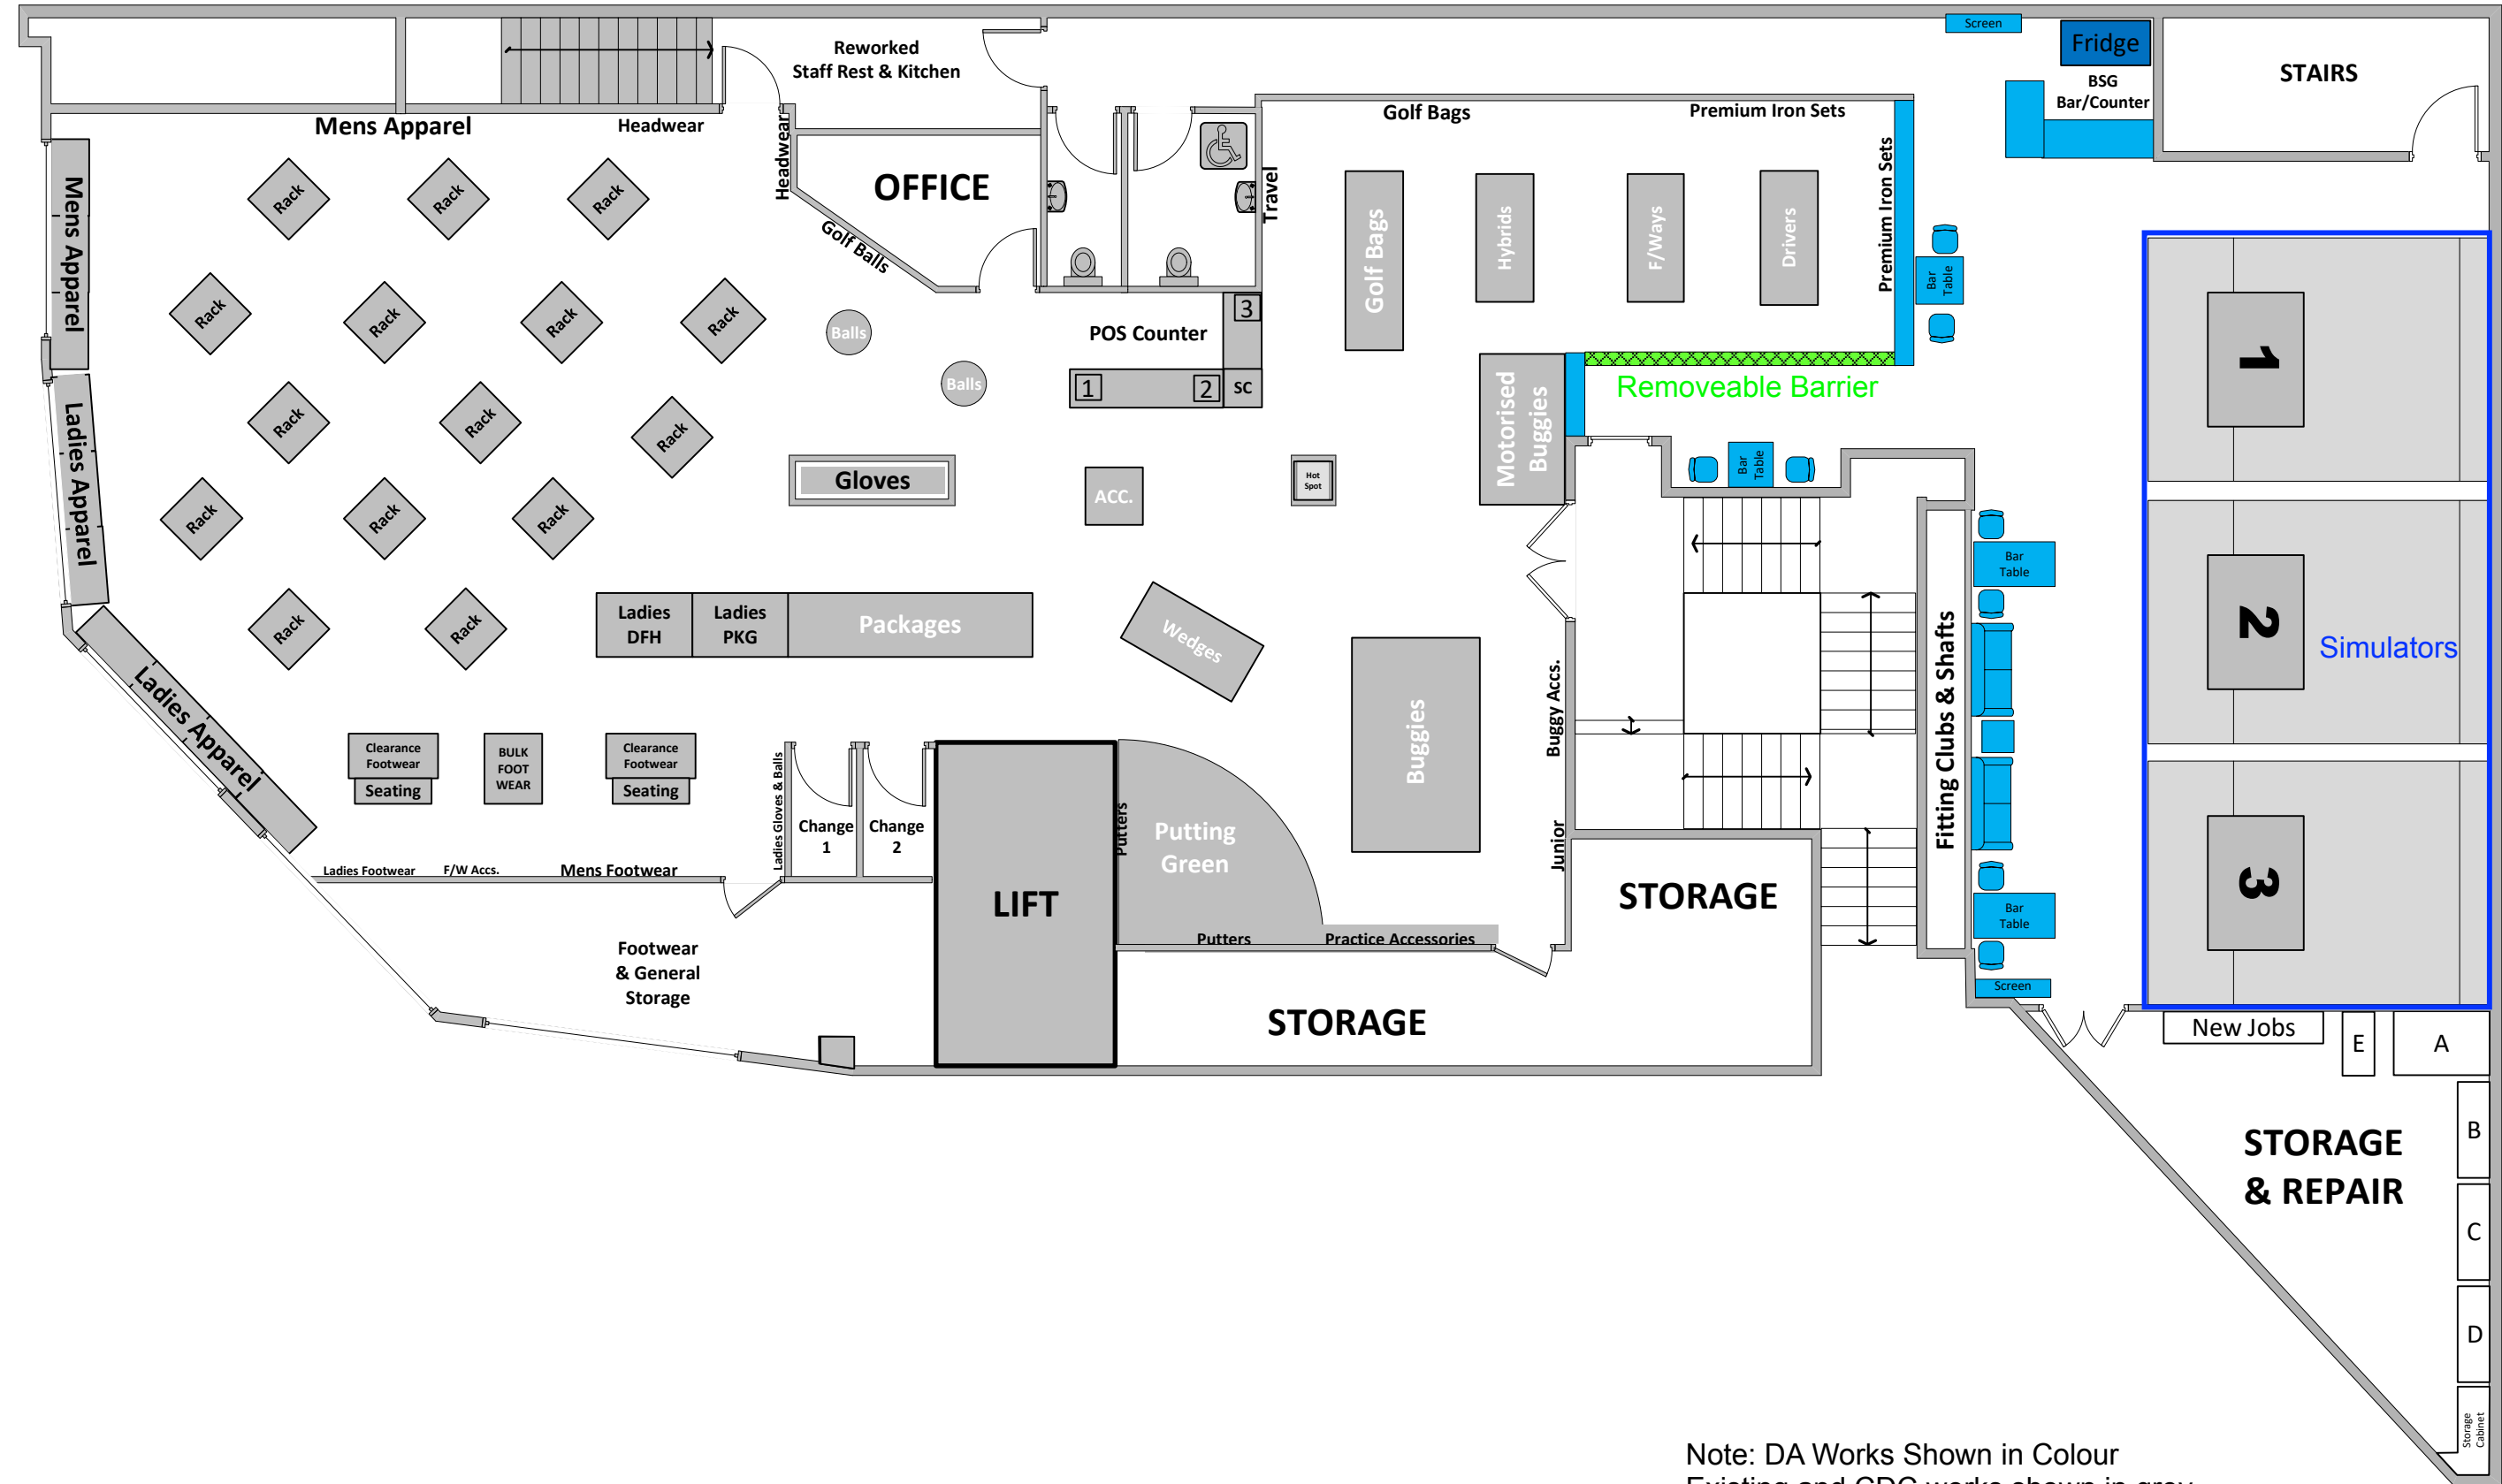

LOCATION	DEE WHY	DRAWING DETAIL	EVENING FLOORPLAN		SCALE	1 : 100
ADDRESS	Level 1, 27-33 Oaks Avenue, Dee Why NSW. 2099		Drawn By	A. Pickles	DATE	March 2020
	SALES AREA	292 SQ. MTRS	NON SELL AREA	126 SQ. MTRS.	SIMULATOR AREA	132 SQ. MTRS



Note: DA Works Shown in Colour
Existing and CDC works shown in grey.



LOCATION

DEE WHY

DRAWING DETAIL

Flooring

SCALE

1 : 100

ADDRESS

Level 1, 27-33 Oaks Avenue, Dee Why NSW. 2099

Drawn By

A. Pickles

DATE

March 2020

TOTAL AREA

550 SQ MTRS

SALES AREA


300 SQ. MTRS

NON SELL AREA

122 SQ. MTRS.

SIMULATOR AREA

132 SQ. MTRS

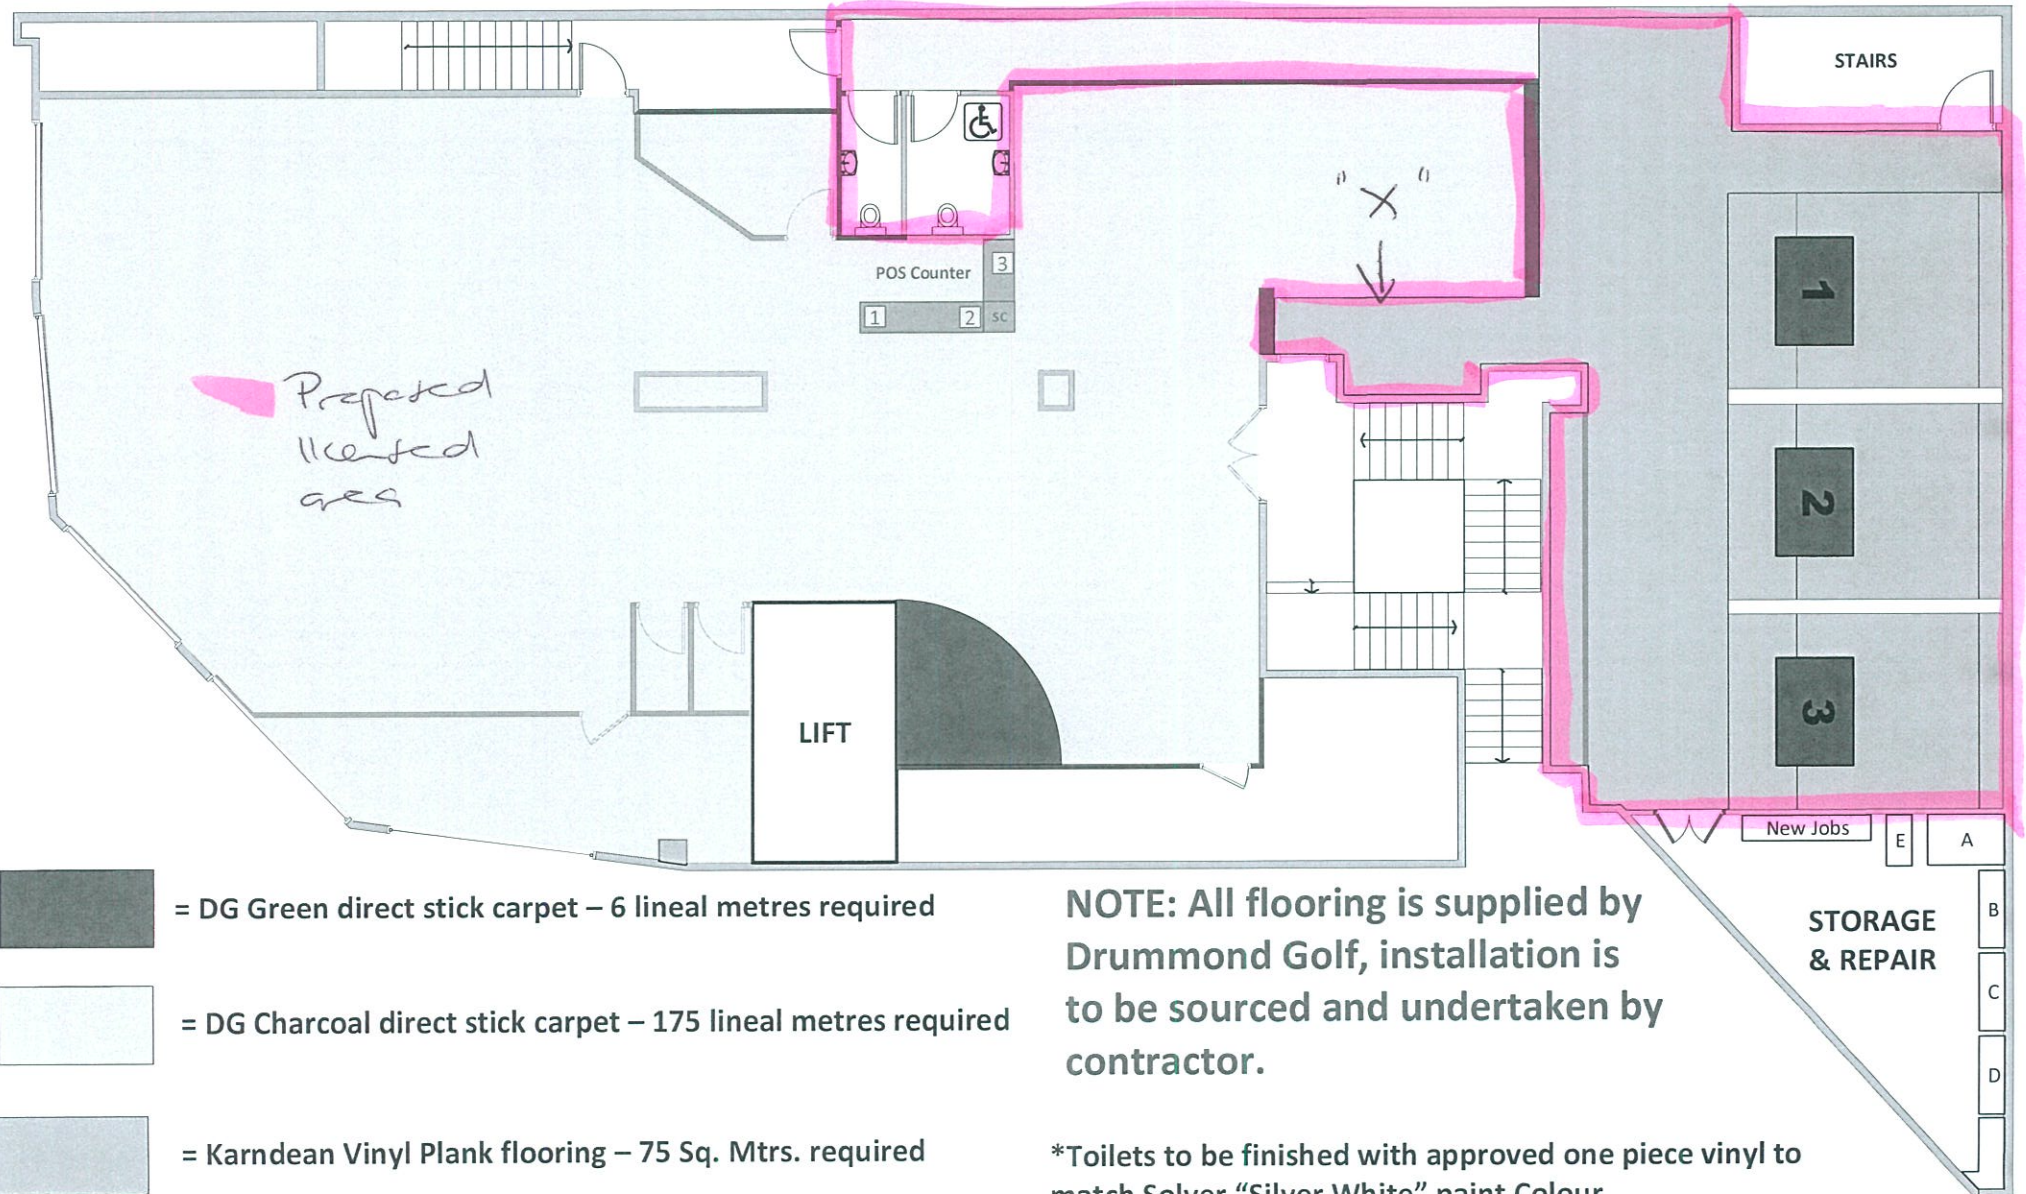

■ = DG Green direct stick carpet – 6 lineal metres required

■ = DG Charcoal direct stick carpet – 175 lineal metres required

■ = Karndean Vinyl Plank flooring – 75 Sq. Mtrs. required

NOTE: All flooring is supplied by Drummond Golf, installation is to be sourced and undertaken by contractor.

***Toilets to be finished with approved one piece vinyl to match Solver "Silver White" paint Colour.**