


MGA

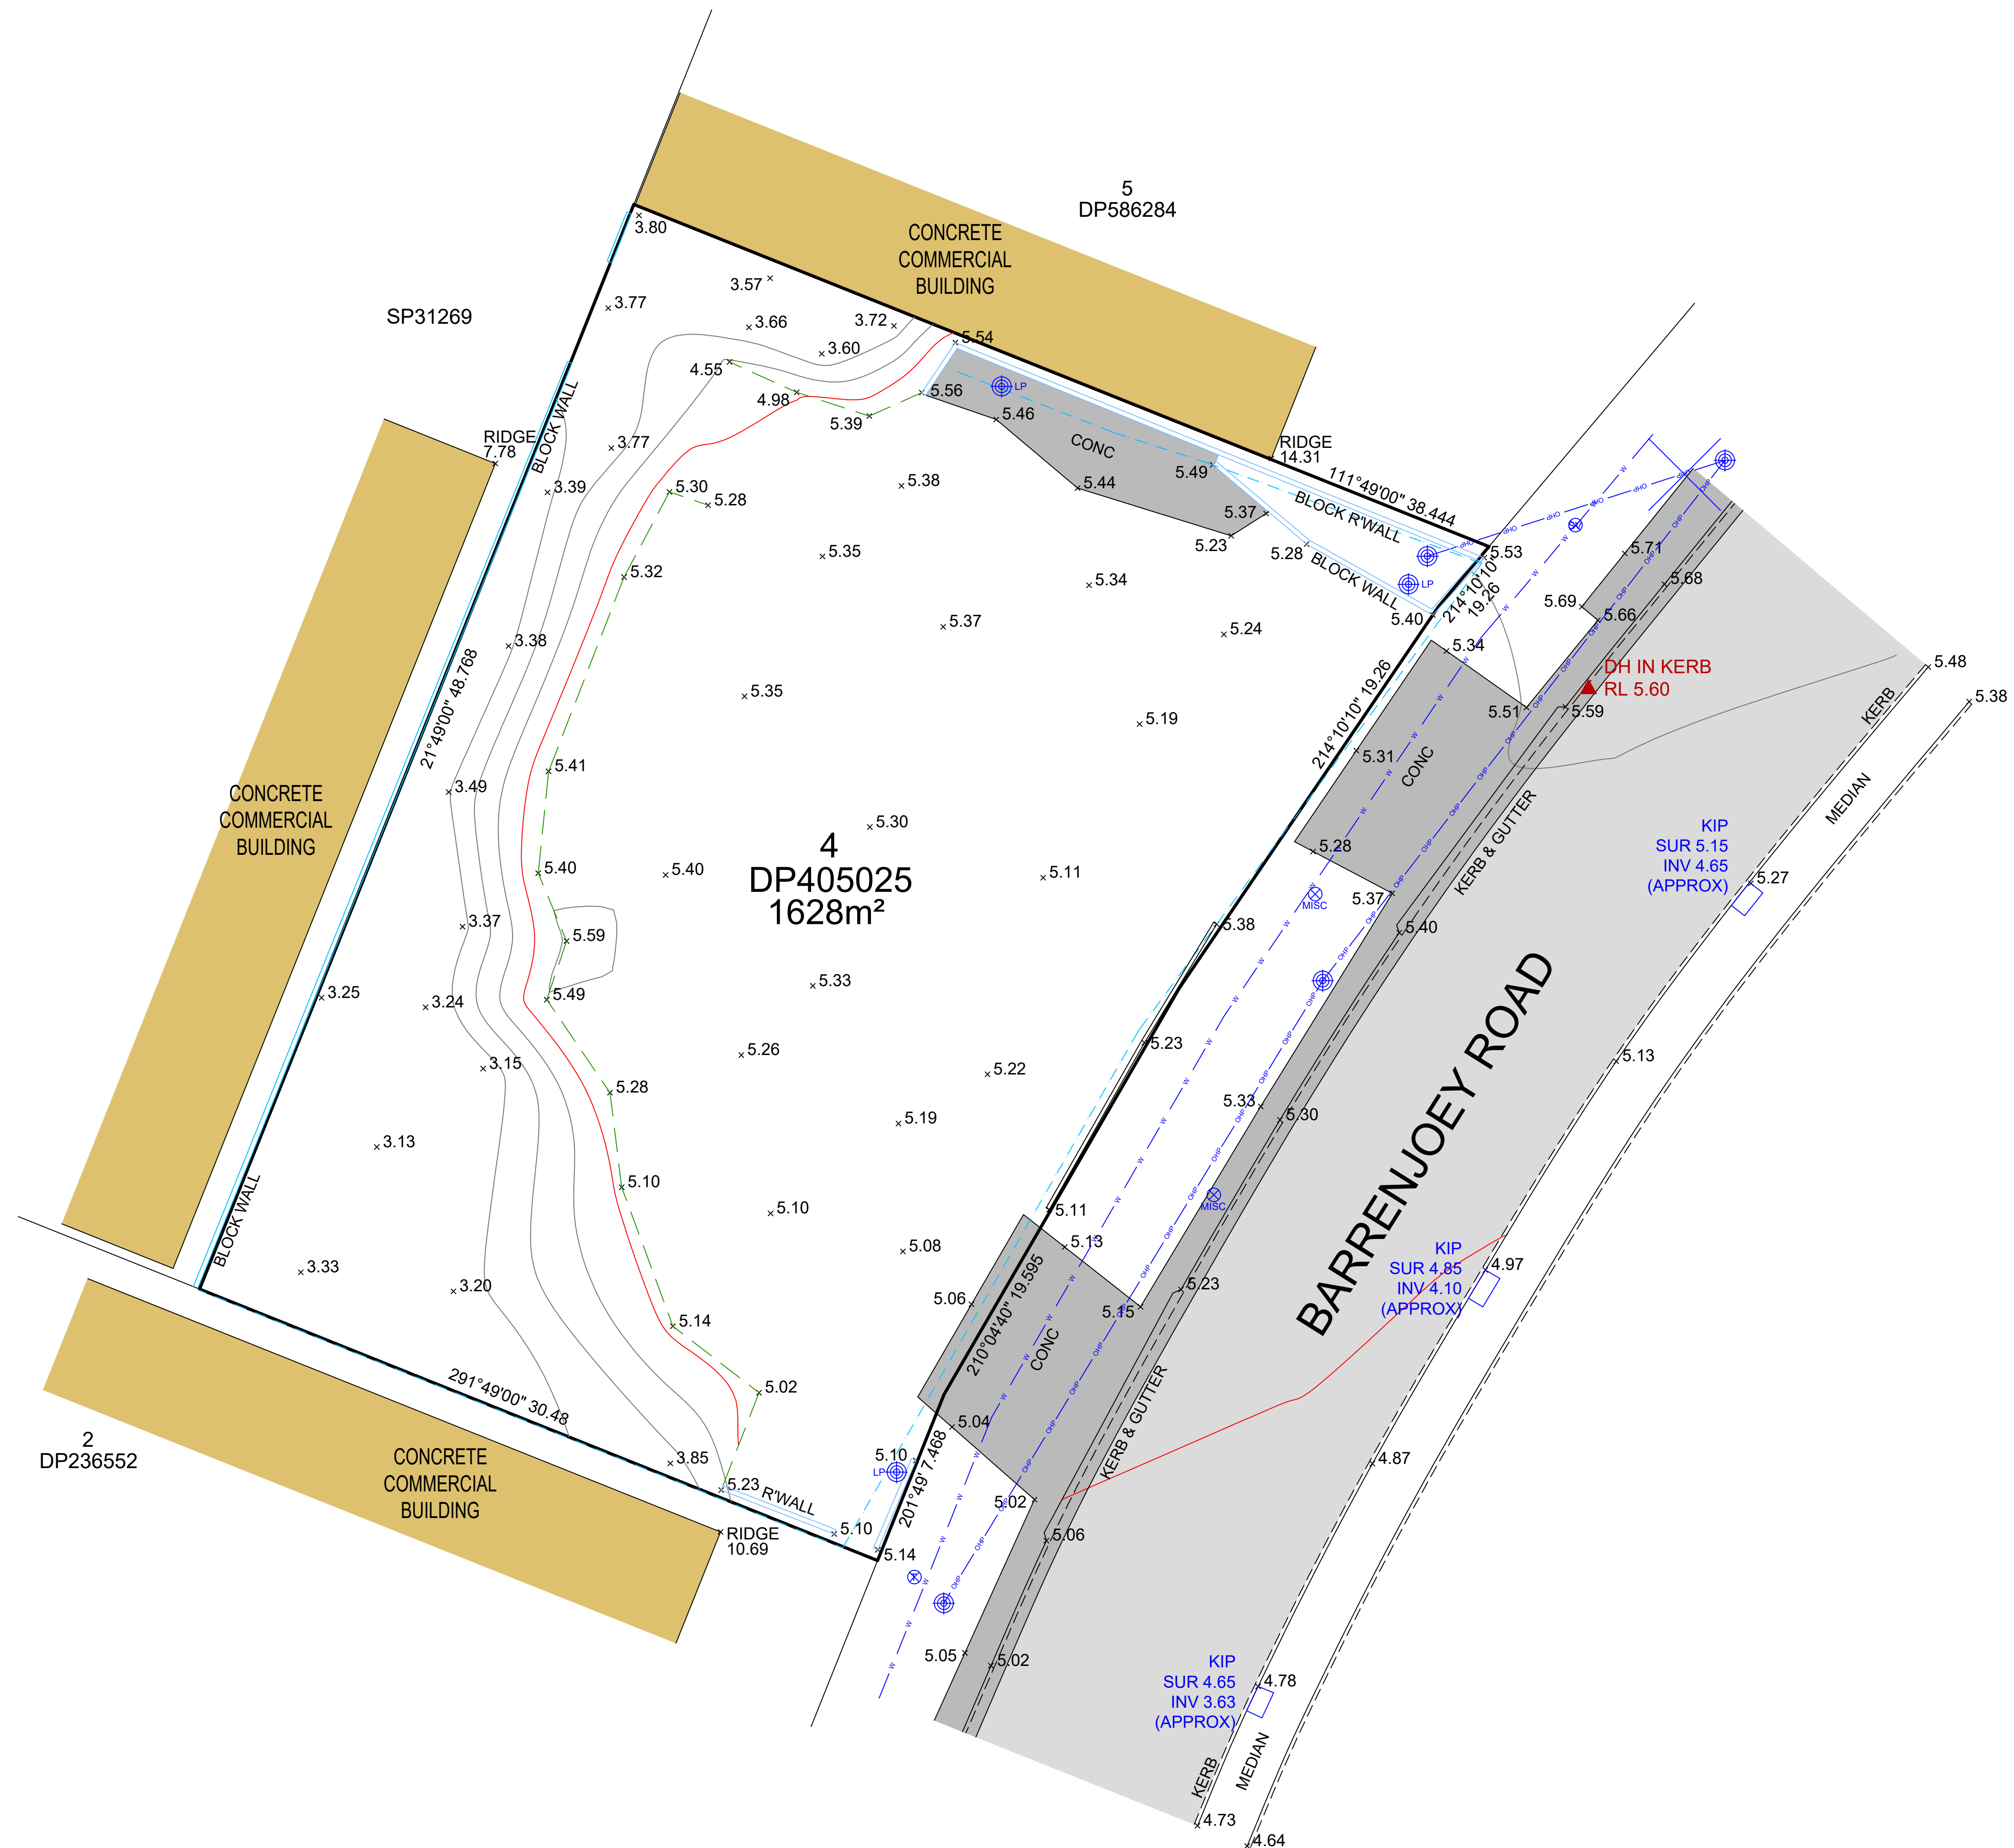

LEGEND
ALL SYMBOLS - NOT TO SCALE

- BENCH MARK
- POWER POLE
- GAS METER
- TELECOMM. PIT
- STOP VALVE
- SEWER INSPECTION POINT
- MAINTENANCE CHAMBER
- BOLLARD
- OVERHEAD POWER LINE
- SEWER LINE
- WATER LINE
- CONTOUR LINE
- BOUNDARY LINE
- TREE
- HEIGHT/SPREAD/DIAMETER

DIAL 1100
BEFORE YOU DIG

CAUTION
Levels have been taken from PM11100 and are shown to Topographical accuracy only.
Surface features of underground services have been located by survey only. Prior to any development, all underground services should be investigated.
Boundaries have been determined for the purposes of planning only.
This Caution is an integral part of this plan.

L.G.A.: NORTHERN BEACHES
Parish: MONA VALE
Locality: RCI GROUP
Client: RCI GROUP

Ratio: 1:150(A1) 1:300(A3)
Datum: AHD
Origin: AM
Drawn: AM

Date Surveyed: 24.03.2019
Date Printed: 26.03.2019
Reference: 120203
Drawing: 120203_1.dwg

DETAIL SURVEY
LOT A D.P.405025
79 BARRENJOEY ROAD, MONA VALE



EARTH SURVEYING
CONSULTING SURVEYORS
PO Box 4, NEWCASTLE NSW 2300
02 4929 1900 0405 223133
andrew@earthsurveying.com.au