


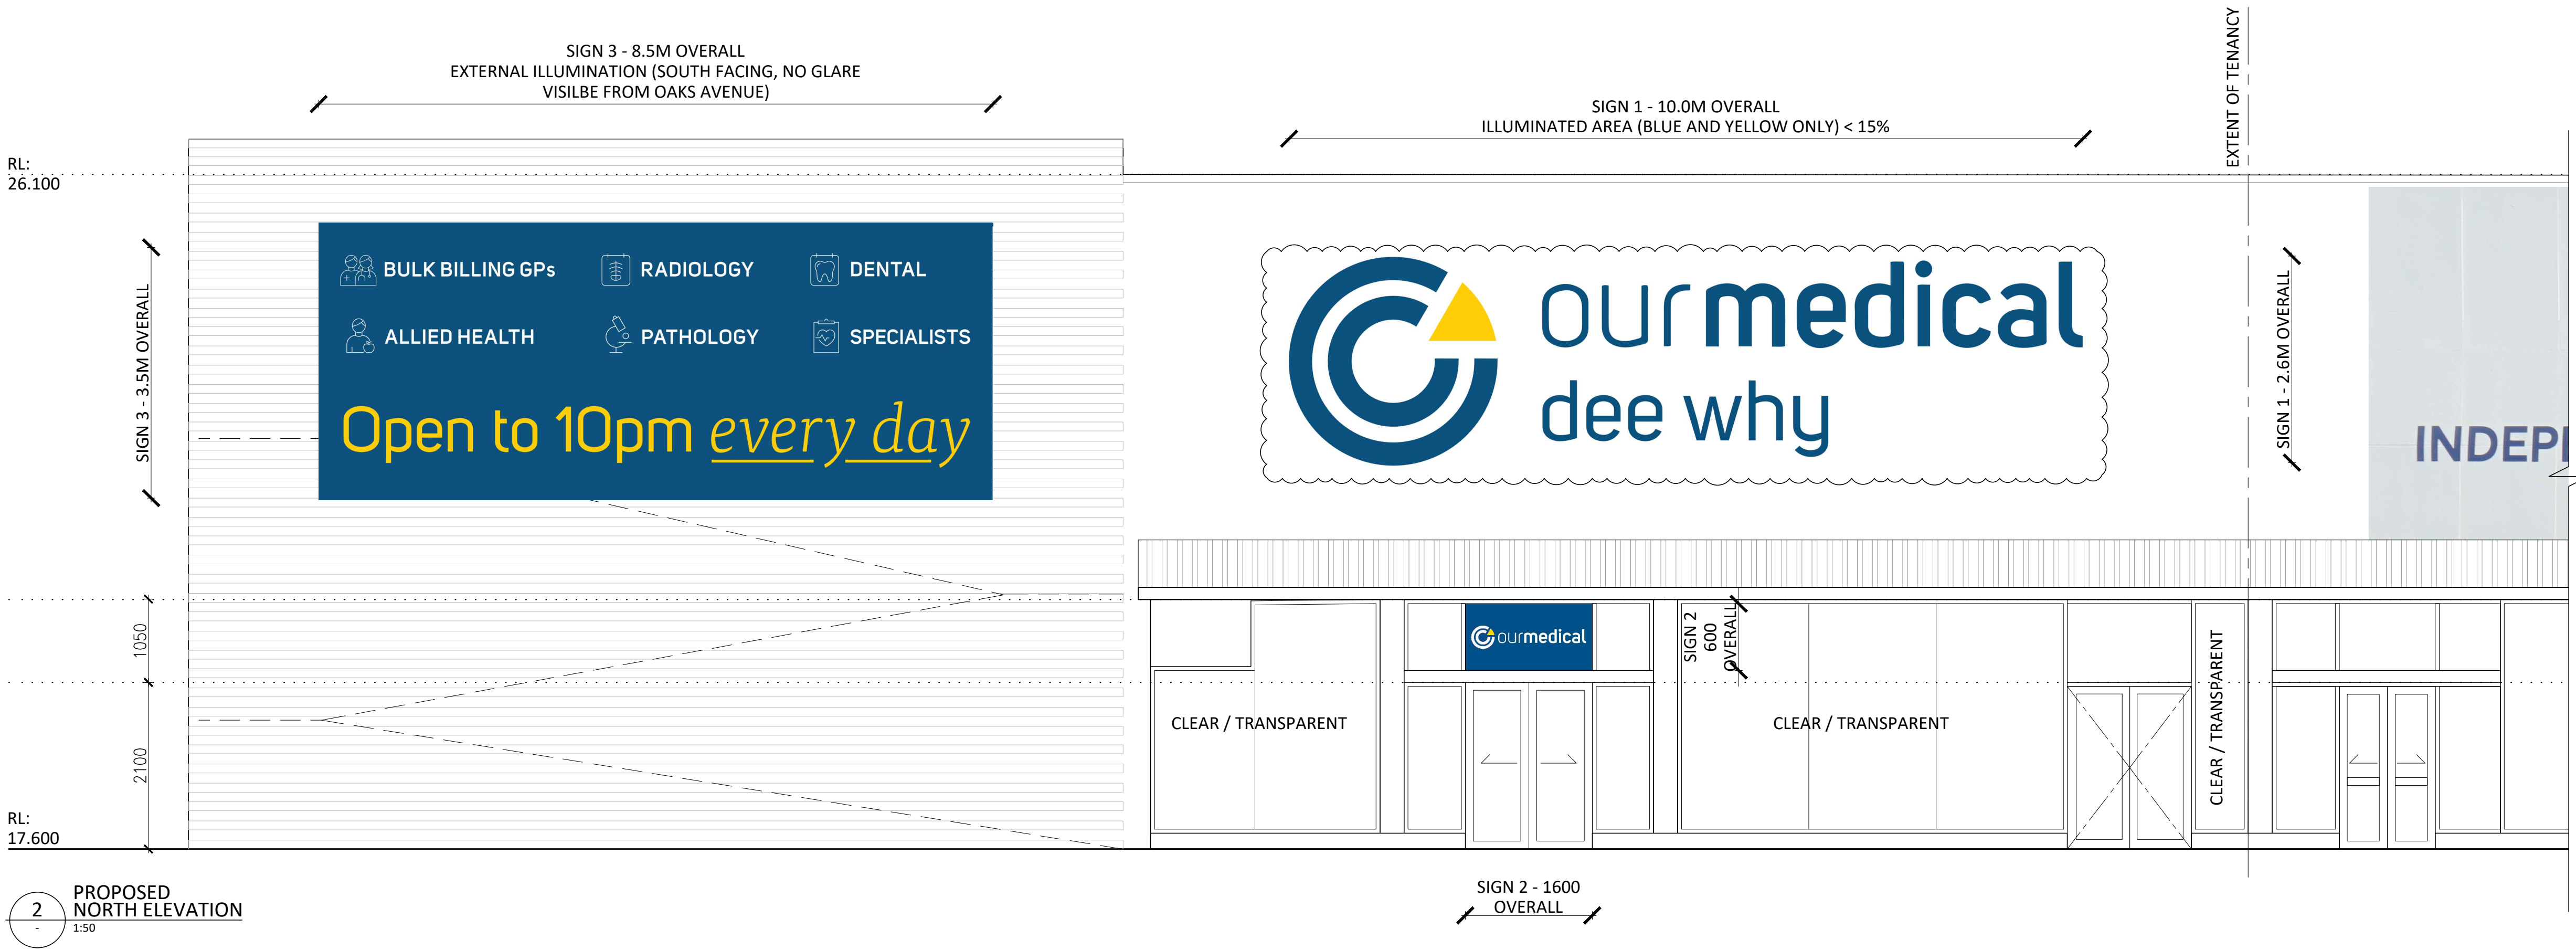

External Signage Schedule

Sign No.	Length (m)	Height (m)	Area per face (m ²)	Material	Type	Indicative Content	Illumination
Sign 1	10.00	2.6	26.0	Individual 3D logo and lettering	Business Identification Sign	Refer plan	Internally Illuminated LED fittings with dimmable control
Sign 2	1.6	0.6	1.0	Push through lettering ACM backing panel	Top Hamper Sign	Refer plan	Internally Illuminated LED fittings
Sign 3	8.5	3.5	29.8	Acrylic lettering and symbols applied to perforated screen	Business Identification Sign	Refer plan	Externally illuminated with LED gutter light fitting to top and bottom

General Notes

Sign 1 & 2: Internally illuminated with only the blue and yellow elements illuminated. The illuminated area is less than 15% of the over-all area.
Sign 3: External illumination with south facing beam. Zero glare is visible from Oaks Avenue.
Illumination to match the medical centre opening hours. No illumination to all signs outside of business hours.



2 INDICATIVE SIGNAGE

Rev	Date	Amendment					Project	Date	Scale	Job No.
1	28.05.2021	ISSUED FOR REVIEW					OUR MEDICAL - DEE WHY	MAY 2021	A1 - 1:50	802
2	23.09.2021	DRAFT DA					27-33 OAKS AVENUE, DEE WHY, NSW 2099.	CD	MY	
3	05.10.2021	DRAFT DA								
4	02.11.2021	DA ISSUE								
5	05.11.2021	\$4.55 ISSUE								
							Client			
							cornerstone health			
								ELEVATION EXTERNAL SIGNAGE - SHEET 1		
								Drawing No. 802-90.21	Issue No. 5	