


10 20 

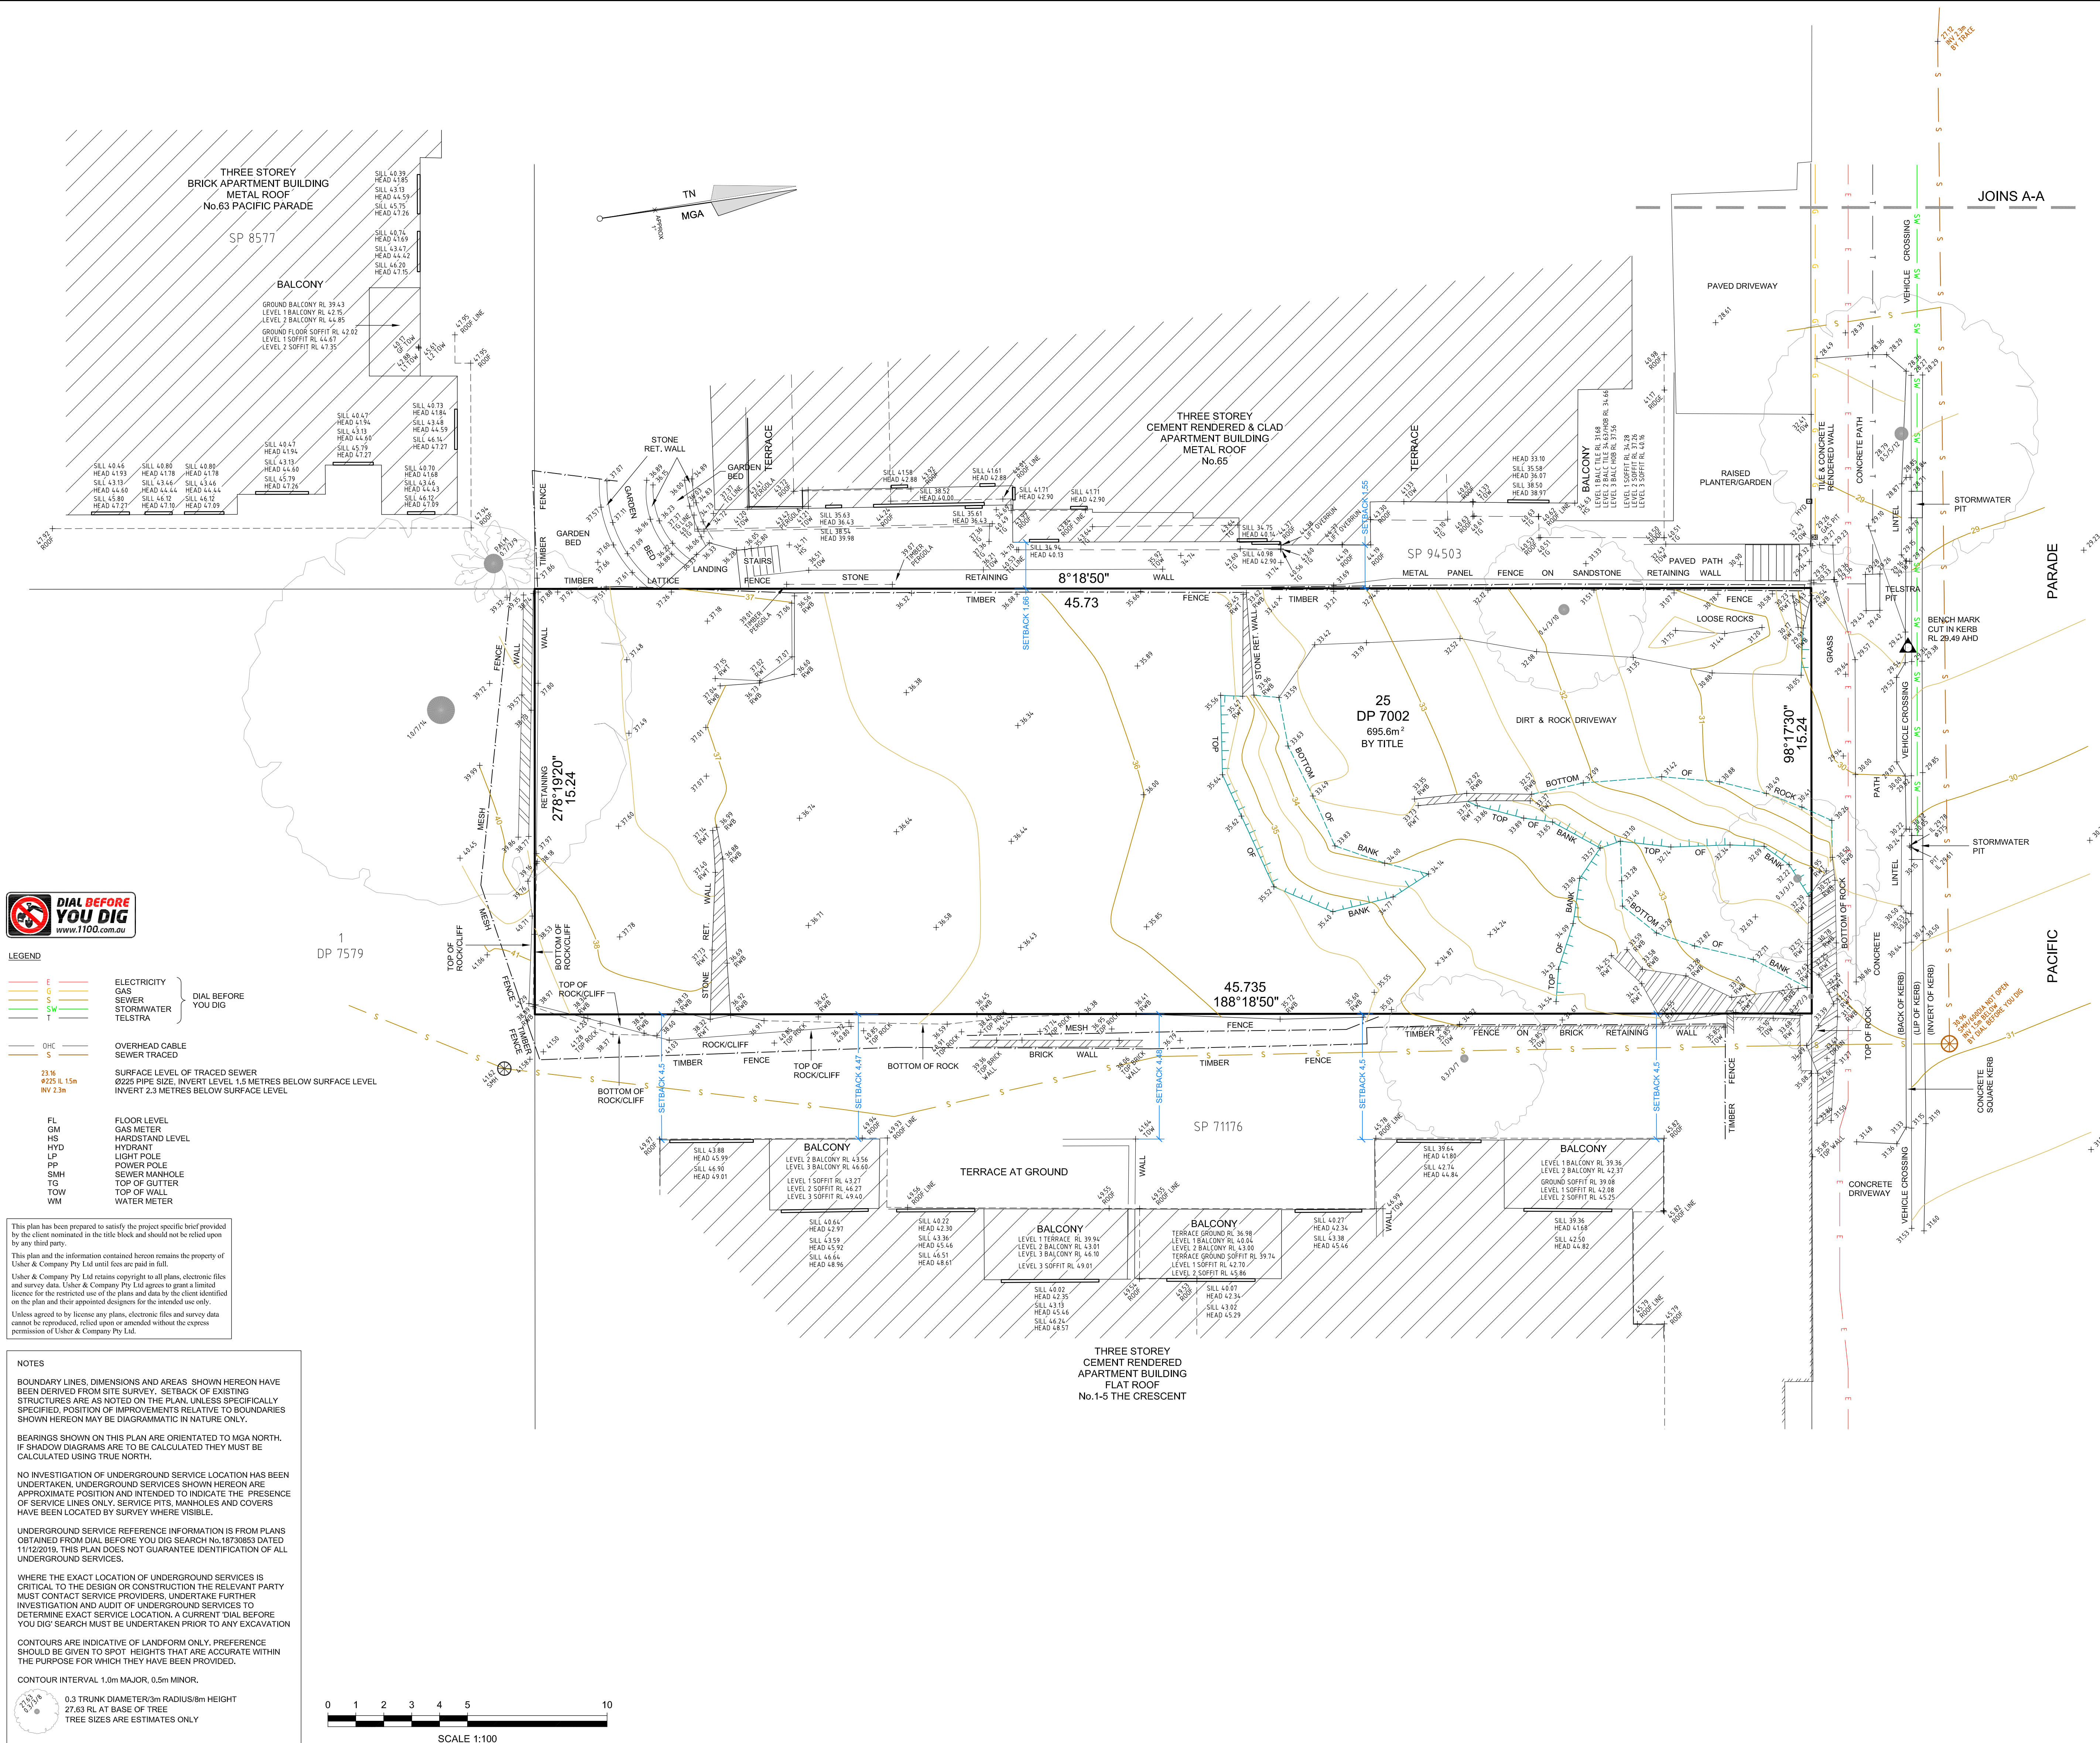

- LEGEND**
- Electricity
  - Gas
  - Sewer
  - Stormwater
  - Telstra
  - Overhead Cable
  - Sewer Traced
  - Surface Level of Traced Sewer
  - 0.22m Pipe Size, Invert Level 1.5 Metres Below Surface Level
  - Invert 2.3 Metres Below Surface Level
  - Floor Level
  - Gas Meter
  - Hardestand Level
  - Hydrant
  - Light Pole
  - Power Pole
  - Sewer Manhole
  - Top of Gutter
  - Top of Wall
  - Water Meter

This plan has been prepared to satisfy the project specific brief provided by the client nominated in the title block and should not be relied upon by any third party.

This plan and the information contained herein remains the property of Usher & Company Pty Ltd until fees are paid in full.

Usher & Company Pty Ltd retains copyright to all plans, electronic files and survey data. Usher & Company Pty Ltd agrees to grant a limited licence for the restricted use of the plans and data by the client identified on the plan and their appointed designers for the intended use only.

Unless agreed to by license any plans, electronic files and survey data cannot be reproduced, relied upon or amended without the express permission of Usher & Company Pty Ltd.

**NOTES**

BOUNDARY LINES, DIMENSIONS AND AREAS SHOWN HEREON HAVE BEEN DERIVED FROM SITE SURVEY. SETBACK OF EXISTING STRUCTURES ARE AS NOTED ON THE PLAN, UNLESS SPECIFICALLY SPECIFIED. POSITION OF IMPROVEMENTS RELATIVE TO BOUNDARIES SHOWN HEREON MAY BE DIAGRAMMATIC IN NATURE ONLY.

BEARINGS SHOWN ON THIS PLAN ARE ORIENTATED TO MGA NORTH. IF SHADOW DIAGRAMS ARE TO BE CALCULATED THEY MUST BE CALCULATED USING TRUE NORTH.

NO INVESTIGATION OF UNDERGROUND SERVICE LOCATION HAS BEEN UNDERTAKEN. UNDERGROUND SERVICES SHOWN HEREON ARE APPROXIMATE POSITION AND INTENDED TO INDICATE THE PRESENCE OF SERVICE LINES ONLY. SERVICE PITS, MANHOLES AND COVERS HAVE BEEN LOCATED BY SURVEY WHERE VISIBLE.

UNDERGROUND SERVICE REFERENCE INFORMATION IS FROM PLANS OBTAINED FROM DIAL BEFORE YOU DIG SEARCH No.18730853 DATED 11/12/2019. THIS PLAN DOES NOT GUARANTEE IDENTIFICATION OF ALL UNDERGROUND SERVICES.

WHERE THE EXACT LOCATION OF UNDERGROUND SERVICES IS CRITICAL TO THE DESIGN OR CONSTRUCTION THE RELEVANT PARTY MUST CONTACT SERVICE PROVIDERS, UNDERTAKE FURTHER INVESTIGATION AND AUDIT OF UNDERGROUND SERVICES TO DETERMINE EXACT SERVICE LOCATION. A CURRENT DIAL BEFORE YOU DIG SEARCH MUST BE UNDERTAKEN PRIOR TO ANY EXCAVATION.

CONTOURS ARE INDICATIVE OF LANDFORM ONLY. PREFERENCE SHOULD BE GIVEN TO SPOT HEIGHTS THAT ARE ACCURATE WITHIN THE PURPOSE FOR WHICH THEY HAVE BEEN PROVIDED.

CONTOUR INTERVAL 1.0m MAJOR, 0.5m MINOR.

0.3 TRUNK DIAMETER/2m RADIUS/8m HEIGHT

27.63 RL AT BASE OF TREE

TREE SIZES ARE ESTIMATES ONLY

**USHER & COMPANY**  
Surveying & Land Development Consultants  
A.B.N. 70 128 414 602

Suite 23, 1-3 Havilah Street, Chatswood NSW 2057  
PO Box 1199, CHATSWOOD NSW 2057  
Phone: (02) 9411 8166  
Email: admin@ushersurvey.com.au

ANTHONY BENNETT  
Surveyor registered under the  
Surveying and Spatial Information Act, 2002  
Surveyor Identification No: 453

| Amendments |            |                                          |
|------------|------------|------------------------------------------|
| ISSUE      | DATE       | DETAILS                                  |
| INITIAL    | 08-01-2020 |                                          |
| 1          | 15-10-2020 | ADDITIONAL ADJOINING LEVELS ADDED        |
| 2          | 17-12-2020 | NOTES UPDATED AND BUILDING OFFSETS ADDED |
| 3          | 05-08-2022 | SEWER DETAIL ADDED                       |
| 4          | 21-11-2022 | UPDATE DETAIL                            |

PLAN:

SHOWING DETAIL AND LEVELS  
AT No.67 PACIFIC PARADE, DEE WHY  
BEING LOT 25 IN DP 7002

LGA: NORTHERN BEACHES

SUBURB: DEE WHY

ORIGIN: SSM 40977  
RL 20.13 AHD  
CLASS D, ORDER 4  
SCIMS 10/12/2019

REDUCTION RATIO: 1:100

DATUM: AHD

DATE OF SURVEY: 16-12-2019 & 16-11-2022

SURVEYED BY: MH/MB/PE

DRAWN BY: LL

CLIENT: BL2093 PTY LTD

PLAN REFERENCE: 6213-DET

**B1**

ISSUE: 4