

**NORTHERN BEACHES
COUNCIL**


**THIS PLAN IS TO BE READ IN
CONJUNCTION WITH**

Endorsement Date: 10/01/2019


MOD2018/0547

15_117 S4.55-A-010

2 BASEMENT
1:100

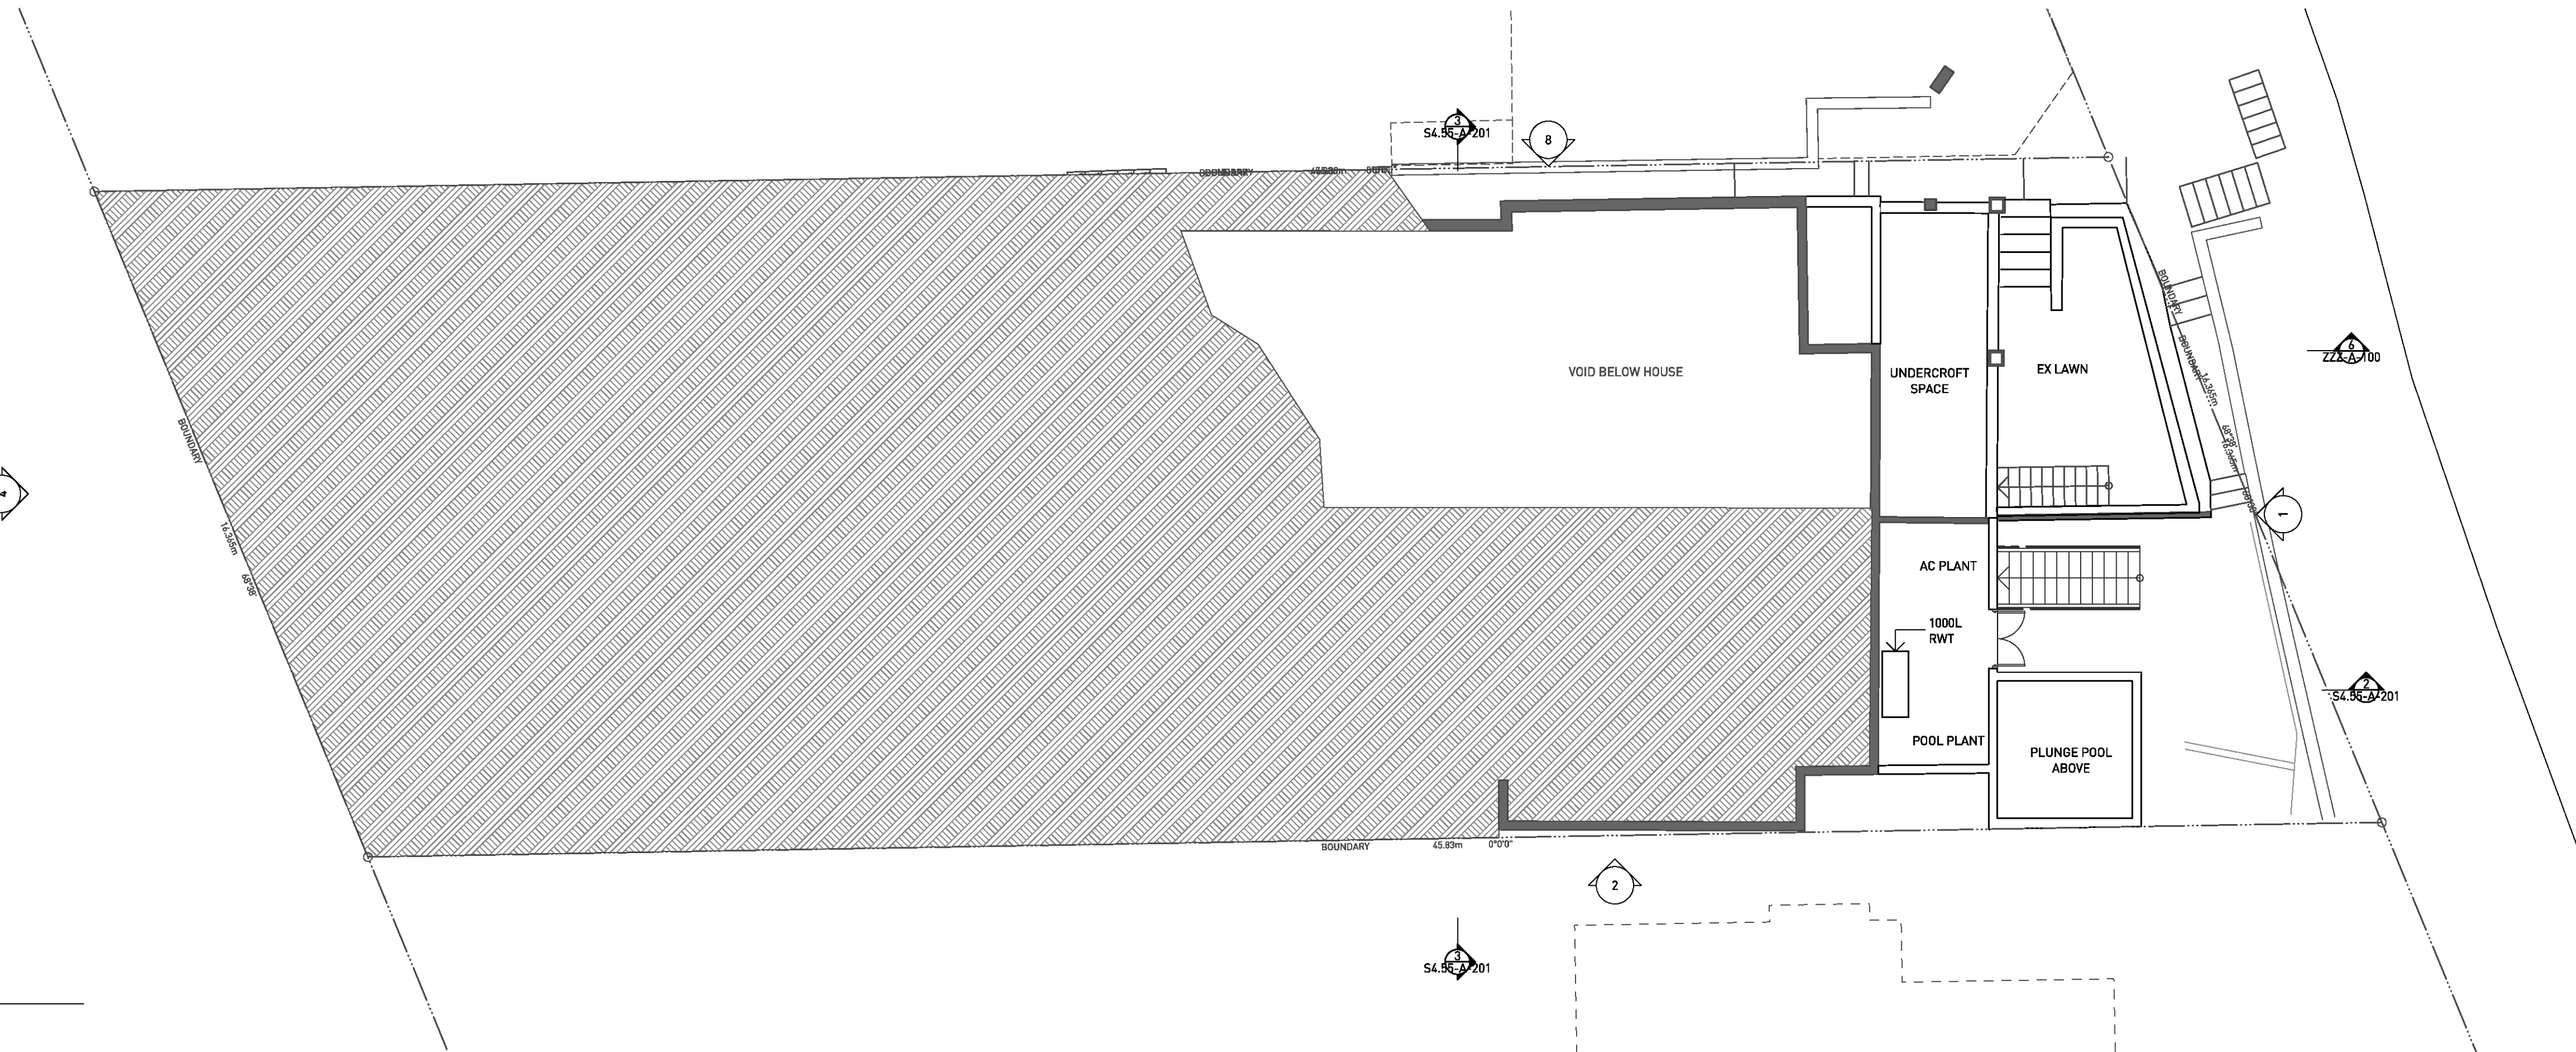

1 LOWER GROUND LEVEL
1:100

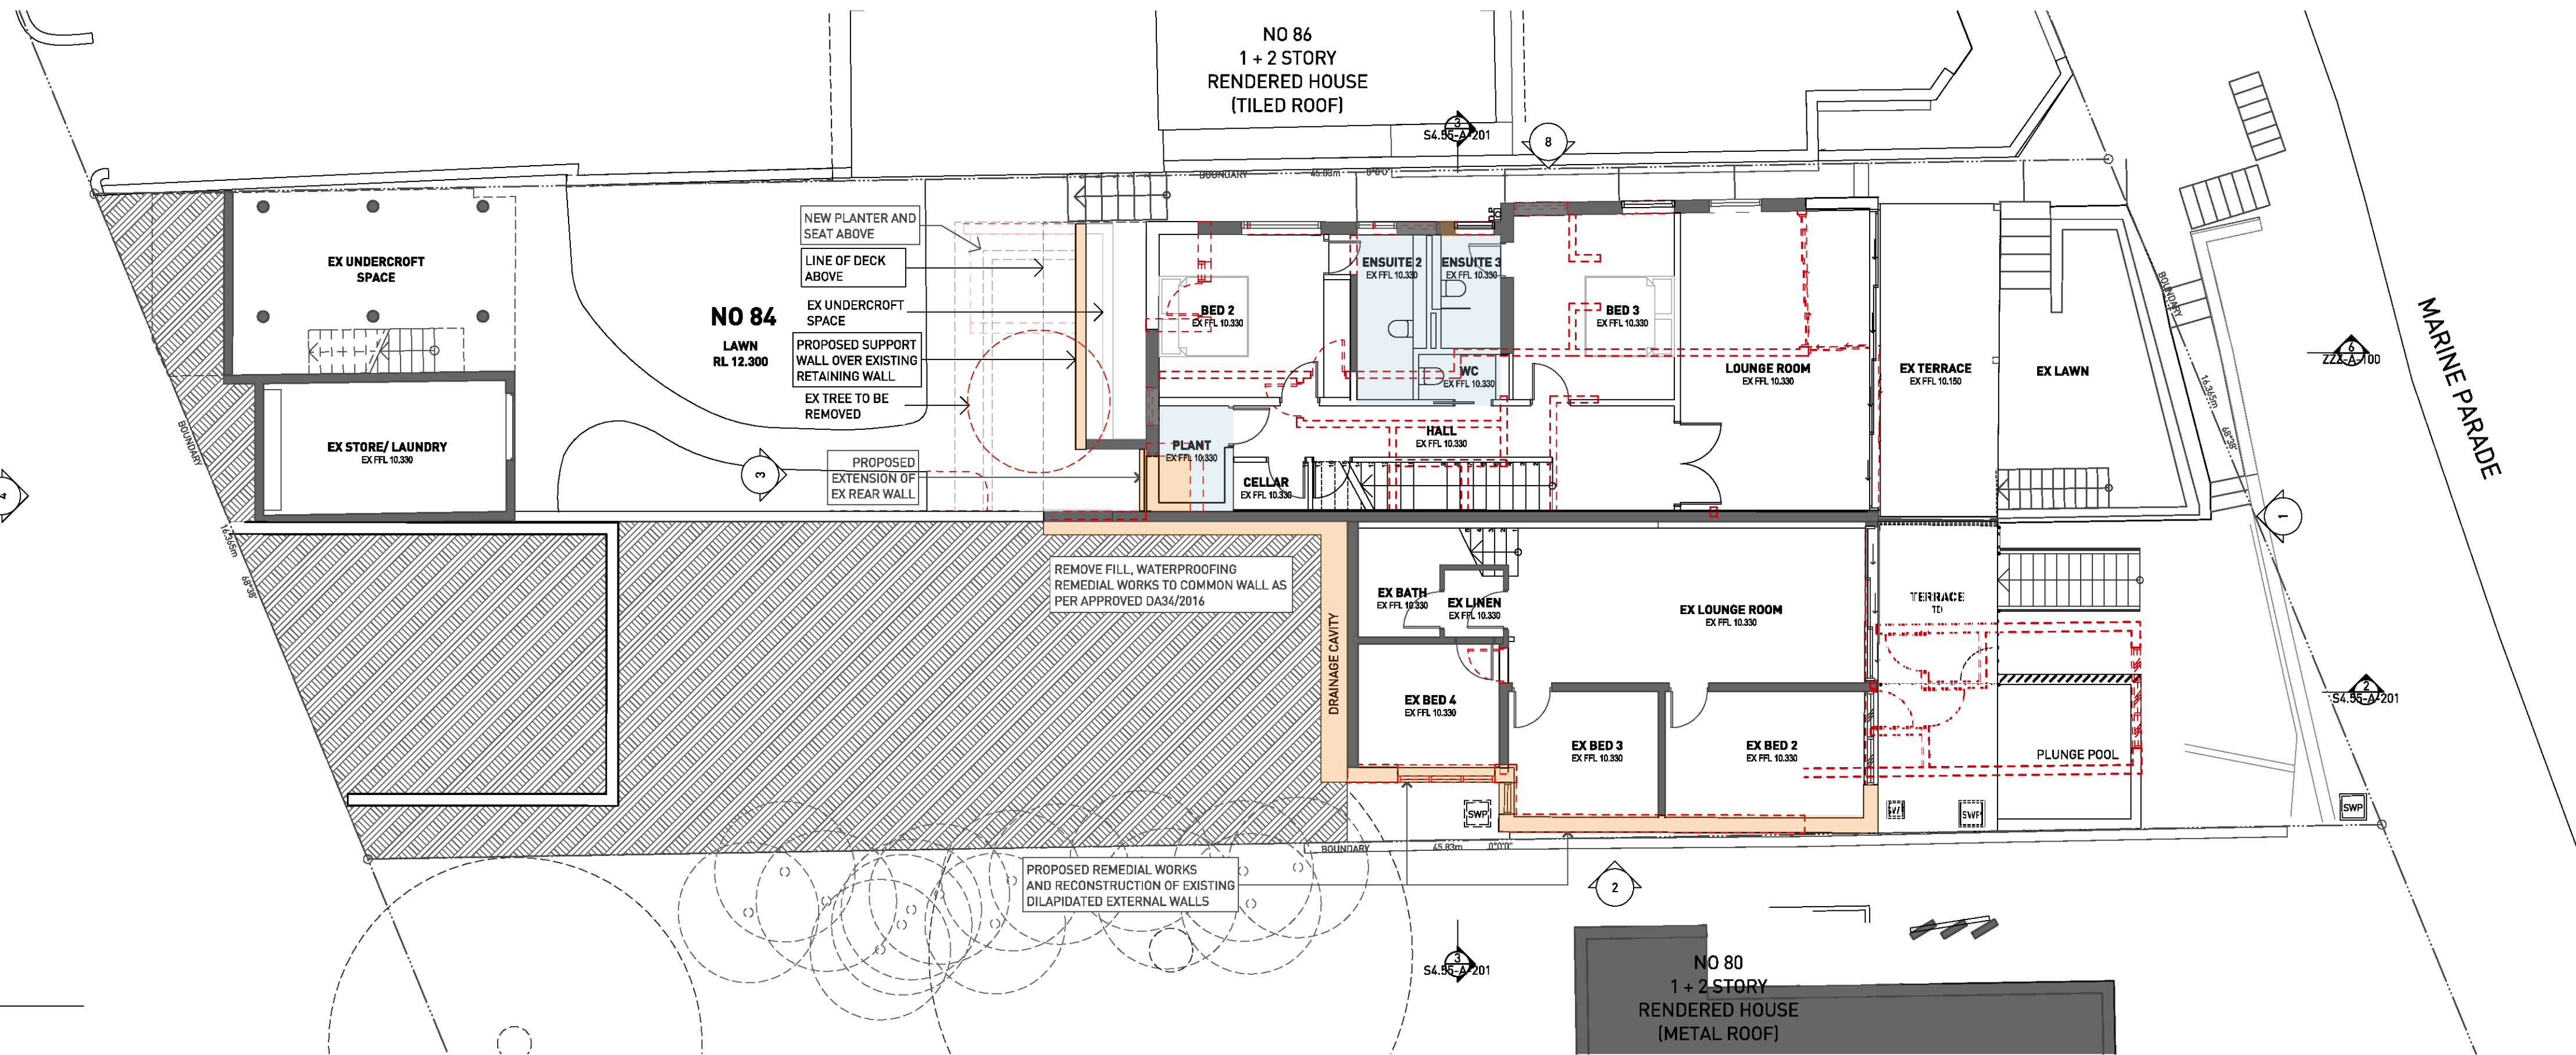


- General Notes**
- NEVER scale off drawings, use figured dimensions only.
 - Verify all dimensions on site prior to commencement & report discrepancies to the architect.
 - Drawings describe scope of works and general set out. These drawings are not shop drawings. Set out to be undertaken by surveyor on site. Shop drawings should be prepared where required or necessary

LEGEND

Refer to the notes page for legend that includes further notes and explanation of abbreviation

- S4.55 MODIFICATION → S4.55 MODIFICATION ANNOTATIONS OUTLINED
- PROPOSED EXTERNAL MODIFICATIONS
- PROPOSED INTERNAL LAYOUT MODIFICATIONS

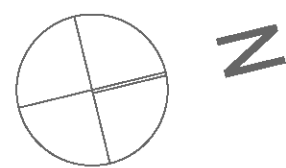

DOCUMENT
BASEMENT & LOWER GROUND

DOCUMENT
S4.55 SUBMISSION

REV - 05.09.18

STAGE
S4.55 SUBMISSION

PROJECT
Bower Street Manly

82-84 Bower Street Manly

CLIENT Michael & Jenny Bushell

ARCHITECTURE URBAN PLANNING
M1/147 McEvoy St Alexandria NSW 2015
P 02 9516 2022 E email@smithtannes.com.au
smithtannes.com.au
Nominated Architect: Peter Smith (Reg 7024)



NORTHERN BEACHES COUNCIL

THIS PLAN IS TO BE READ IN CONJUNCTION WITH

Endorsement Date: 10/01/2019

MOD2018/0547

15_117 S4.55-A-100

1 GROUND LEVEL
1:100

2 LEVEL 1
1:100

- General Notes**
- NEVER scale off drawings, use figured dimensions only.
 - Verify all dimensions on site prior to commencement & report discrepancies to the architect.
 - Drawings describe scope of works and general set out. These drawings are not shop drawings. Set out to be undertaken by surveyor on site. Shop drawings should be prepared where required or necessary.


LEGEND

Refer to the notes page for legend that includes further notes and explanation of abbreviation

S4.55 MODIFICATION → S4.55 MODIFICATION ANNOTATIONS OUTLINED

PROPOSED EXTERNAL MODIFICATIONS

PROPOSED INTERNAL LAYOUT MODIFICATIONS

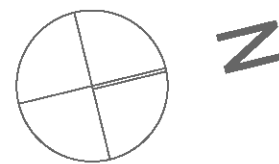

DOCUMENT
GROUND & LEVEL 1
DOCUMENT
S4.55 SUBMISSION
REV - 05.09.18
STAGE
S4.55 SUBMISSION

PROJECT
Bower Street Manly

82-84 Bower Street Manly

CLIENT Michael & Jenny Bushell

ARCHITECTURE URBAN PLANNING
M1/147 McEvoy St Alexandria NSW 2015
P 02 9516 2022 E email@smithtznanes.com.au
smithtznanes.com.au
Nominated Architect: Peter Smith (Reg 7024)




NORTHERN BEACHES COUNCIL

THIS PLAN IS TO BE READ IN CONJUNCTION WITH

Endorsement Date: 10/01/2019

MOD2018/0547

15_117 S4.55-A-101

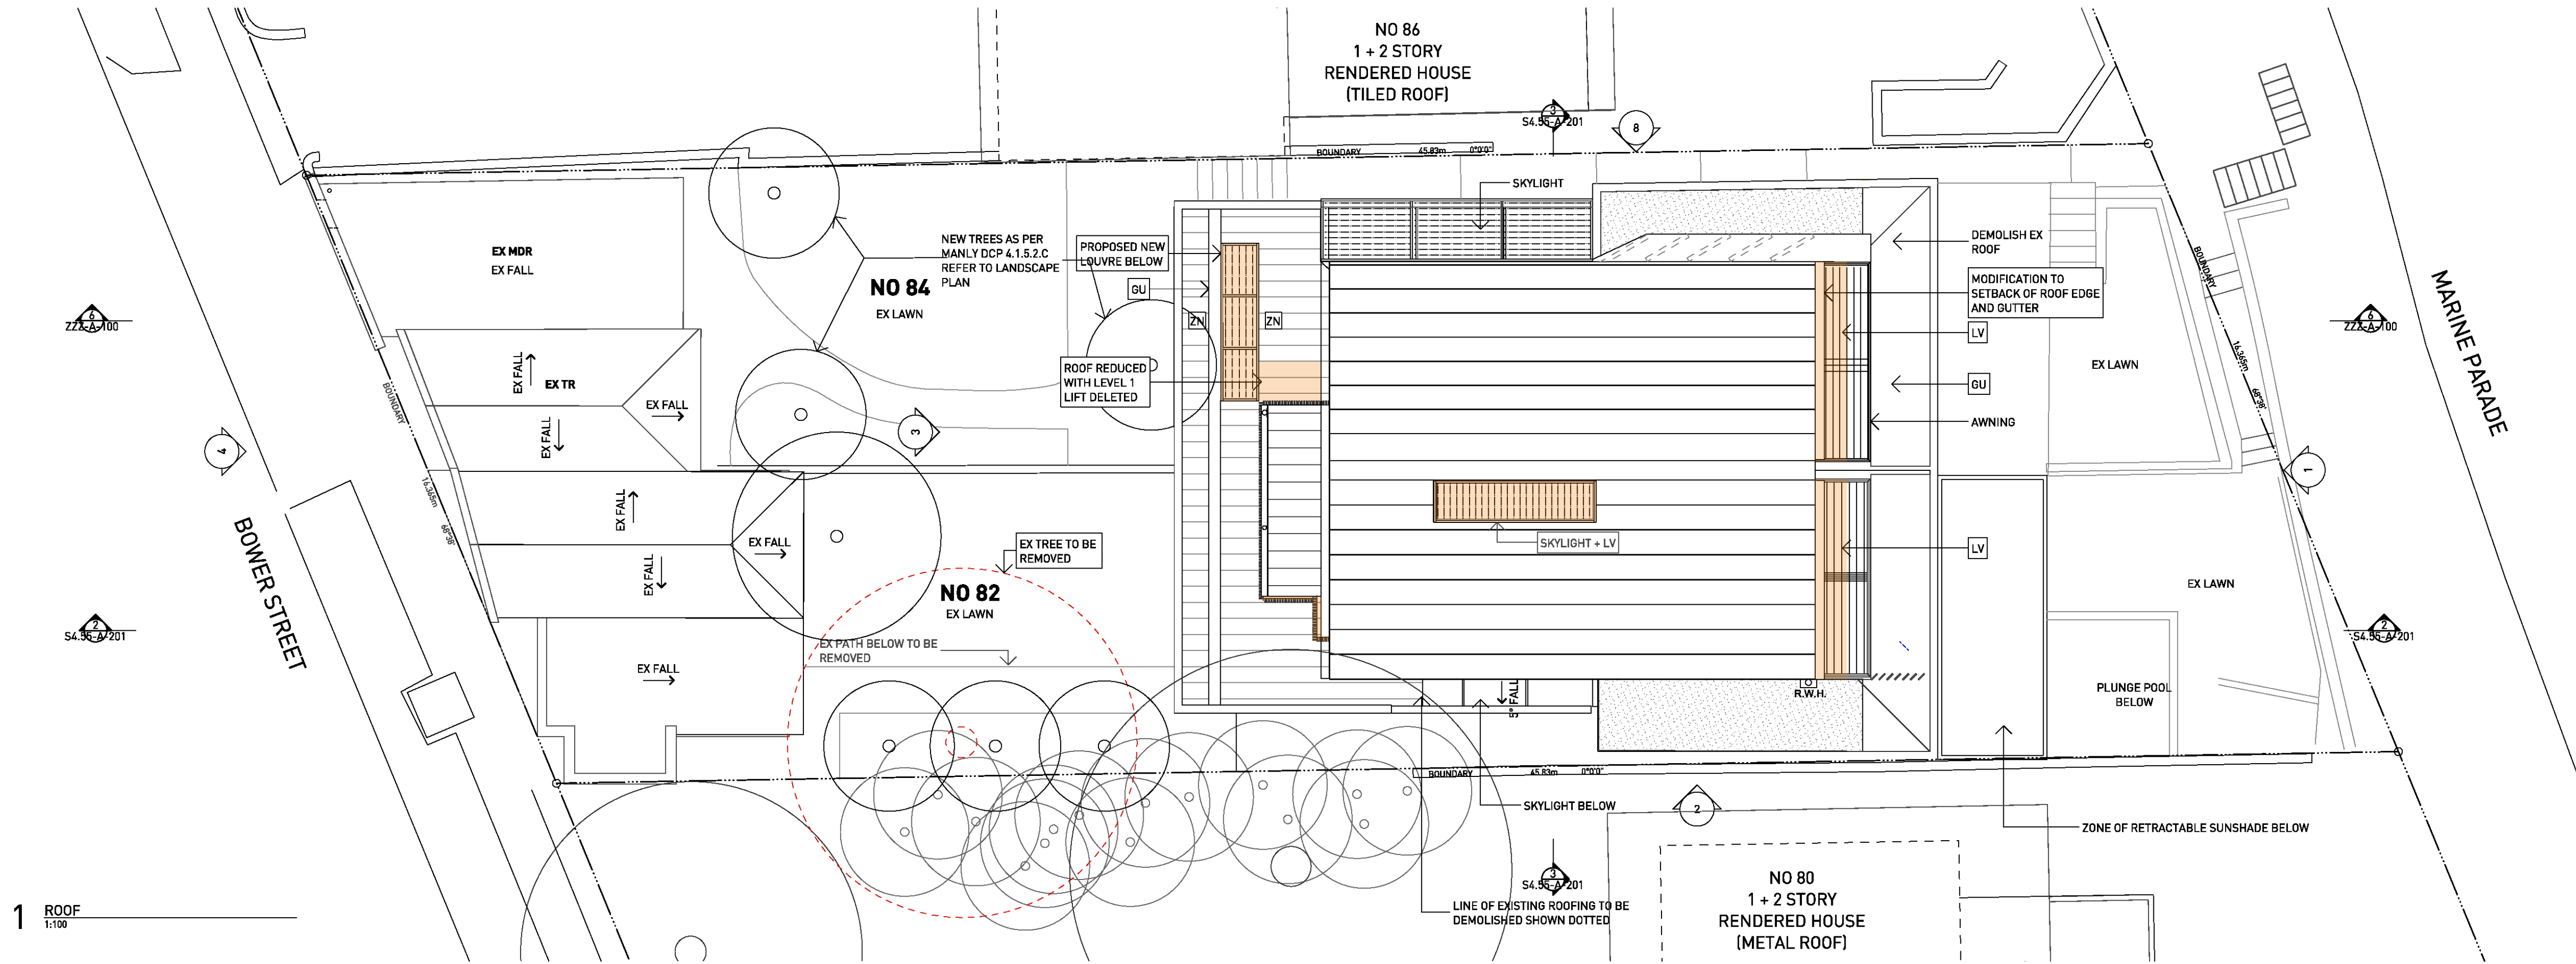


1 ROOF
1:100

- General Notes**
- NEVER scale off drawings, use figured dimensions only.
 - Verify all dimensions on site prior to commencement & report discrepancies to the architect.
 - Drawings describe scope of works and general set out. These drawings are not shop drawings. Set out to be undertaken by surveyor on site. Shop drawings should be prepared where required or necessary.

LEGEND

Refer to the notes page for legend that includes further notes and explanation of abbreviation

- S4.55 MODIFICATION → S4.55 MODIFICATION ANNOTATIONS OUTLINED
- PROPOSED EXTERNAL MODIFICATIONS
- PROPOSED INTERNAL LAYOUT MODIFICATIONS

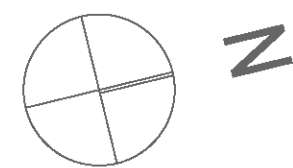

DOCUMENT
ROOF

DOCUMENT
S4.55 SUBMISSION

REV - 05.09.18

STAGE
S4.55 SUBMISSION

PROJECT
Bower Street Manly

82-84 Bower Street Manly


CLIENT Michael & Jenny Bushell

ARCHITECTURE URBAN PLANNING
M1/147 McEvoy St Alexandria NSW 2015
P:02 9516 2022 E:email@smithtannes.com.au
smithtannes.com.au
Nominated Architect: Peter Smith (Reg 7024)



NORTHERN BEACHES COUNCIL
THIS PLAN IS TO BE READ IN CONJUNCTION WITH
Endorsement Date: 10/01/2019
MOD2018/0547


15_117 S4.55-A-102

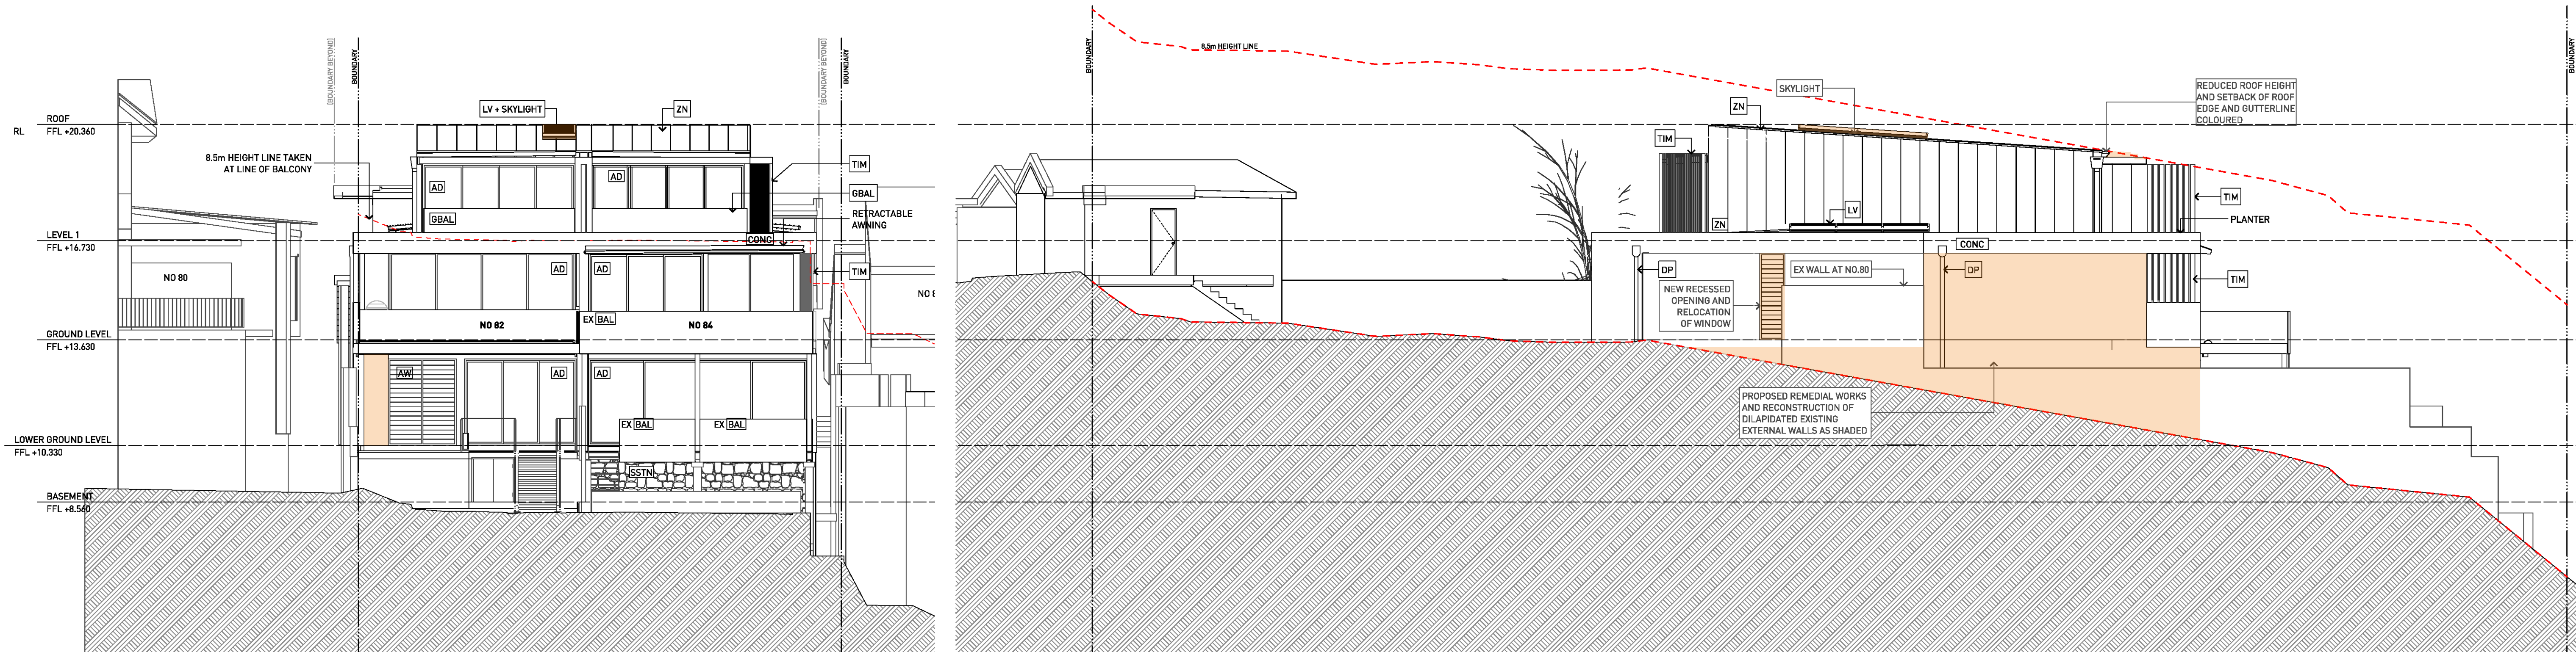


1 NORTH ELEVATION
1:100

2 EAST ELEVATION
1:100

NORTHERN BEACHES COUNCIL
THIS PLAN IS TO BE READ IN CONJUNCTION WITH
Endorsement Date: 10/01/2019
MOD2018/0547

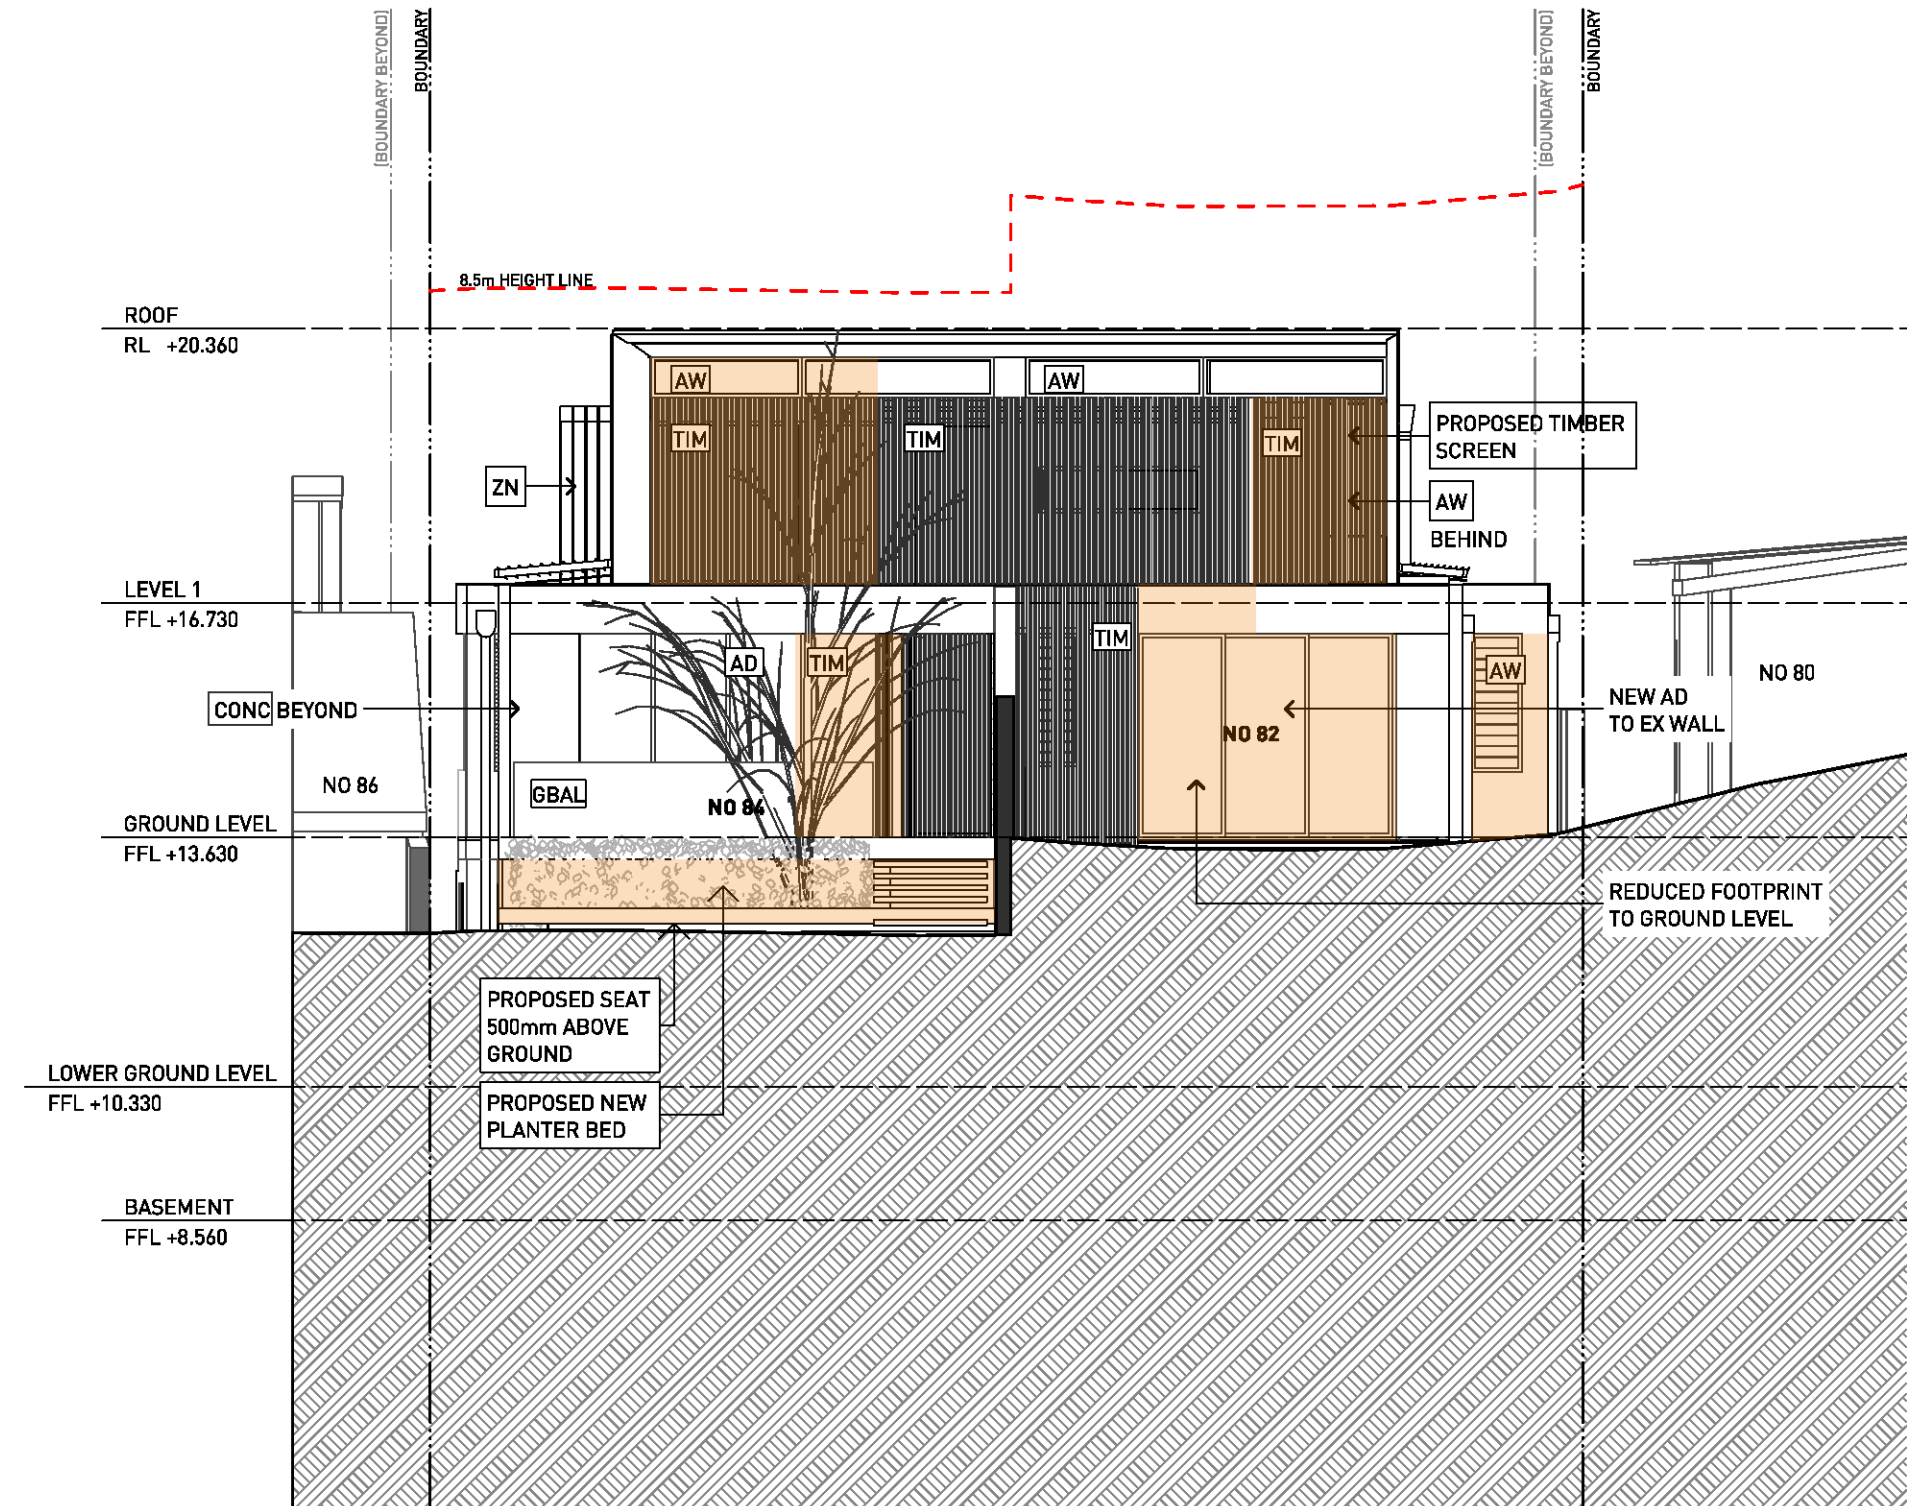

3 SOUTH ELEVATION
1:100

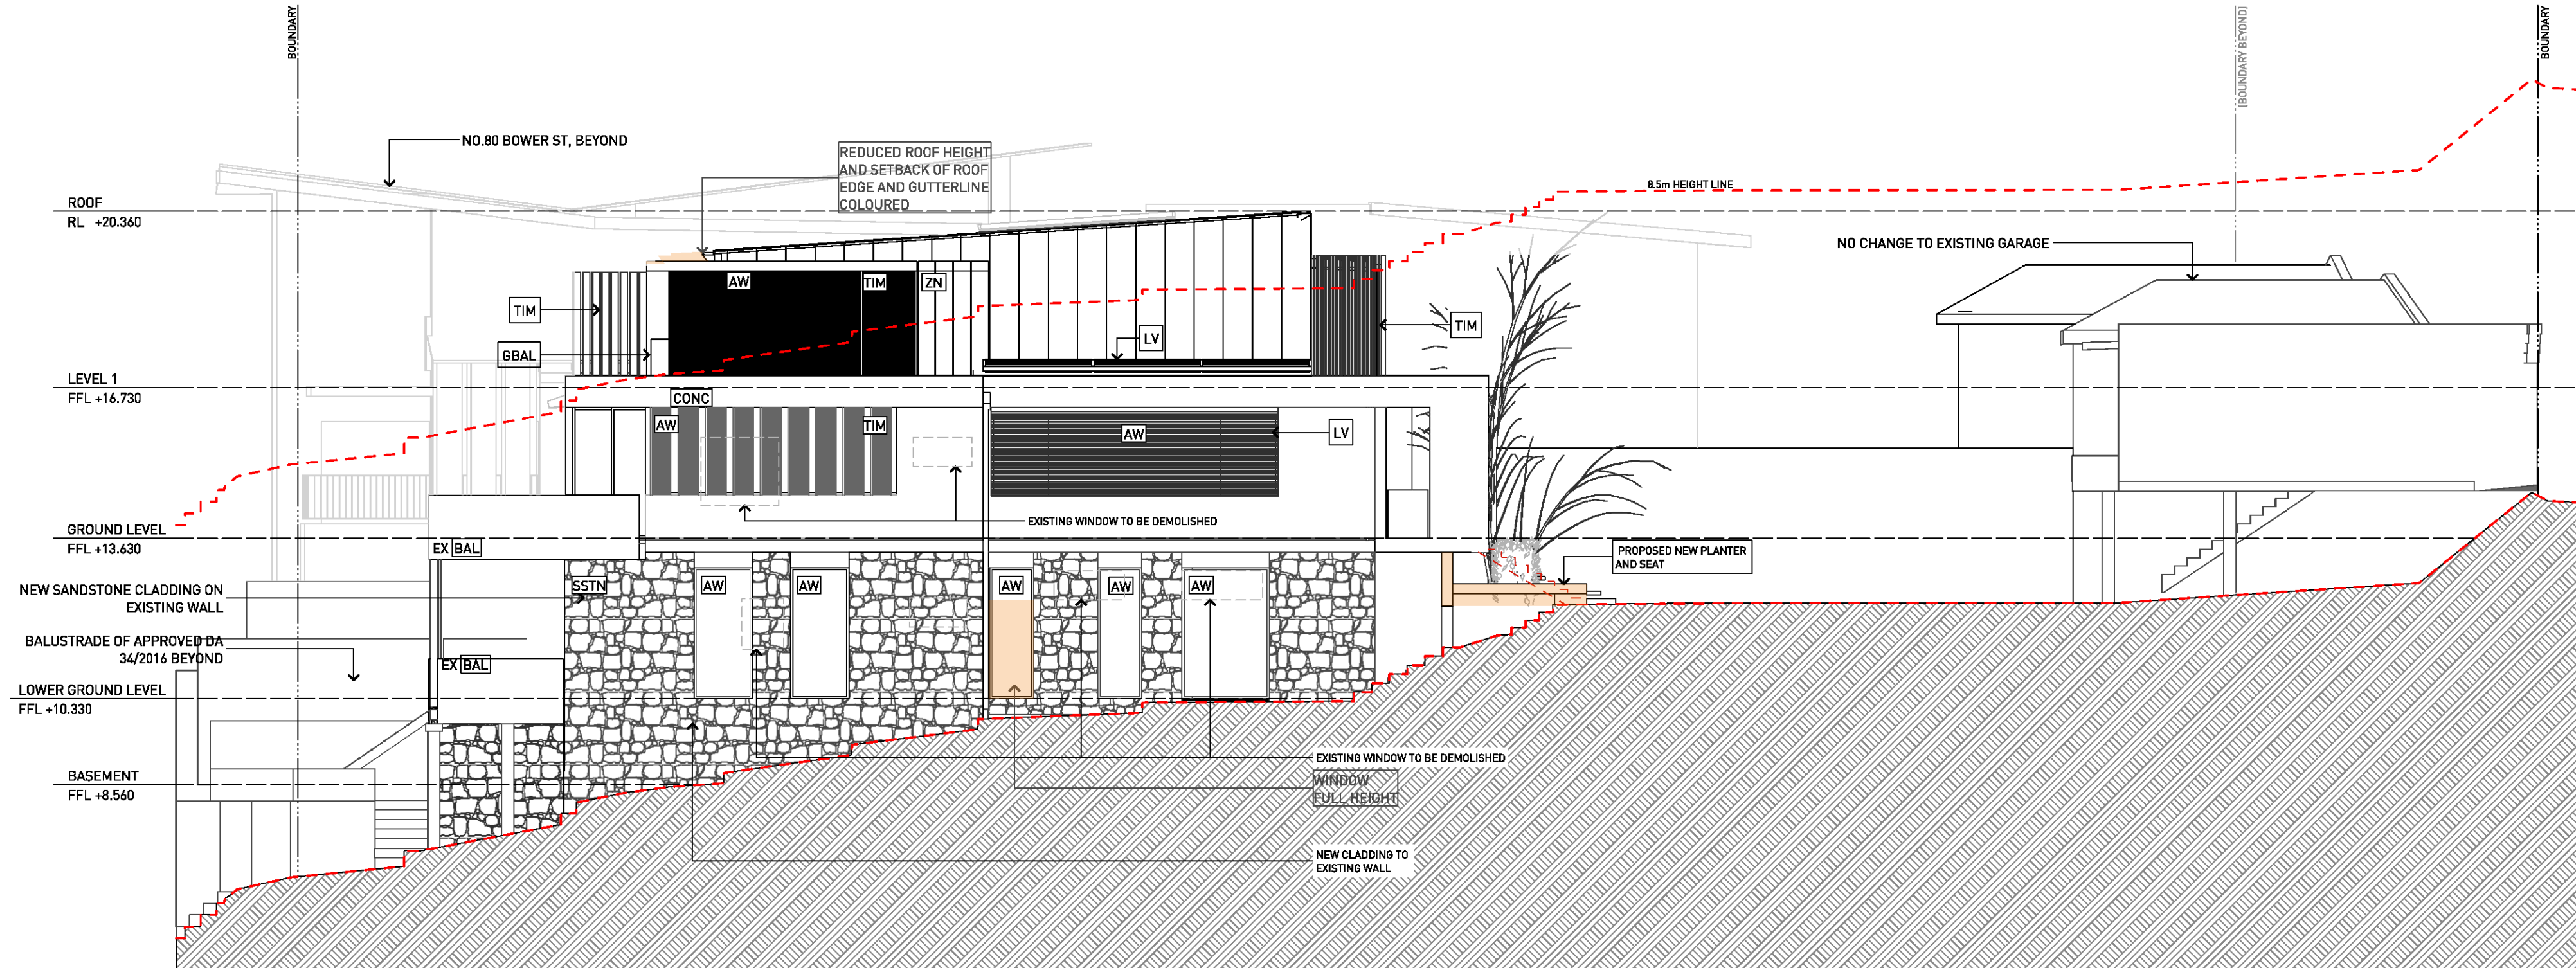

4 WEST ELEVATION
1:100

General Notes
1. NEVER scale off drawings, use figured dimensions only.
2. Verify all dimensions on site prior to commencement & report discrepancies to the architect.
3. Drawings describe scope of works and general set out. These drawings are not shop drawings. Set out to be undertaken by surveyor on site. Shop drawings should be prepared where required or necessary.

LEGEND
Refer to the notes page for legend that includes further notes and explanation of abbreviation

S4.55 MODIFICATION → S4.55 MODIFICATION ANNOTATIONS OUTLINED
PROPOSED EXTERNAL MODIFICATIONS
PROPOSED INTERNAL LAYOUT MODIFICATIONS

DOCUMENT
ELEVATIONS
DOCUMENT
S4.55 SUBMISSION
REV - 05.09.18
STAGE
S4.55 SUBMISSION




PROJECT
Bower Street Manly
82-84 Bower Street Manly

CLIENT Michael & Jenny Bushell

ARCHITECTURE URBAN PLANNING
M1/147 McEvoy St Alexandria NSW 2015
P 02 9516 2022 E email@smithtannes.com.au
smithtannes.com.au
Nominated Architect: Peter Smith (Reg 7024)



15_117 S4.55-A-200

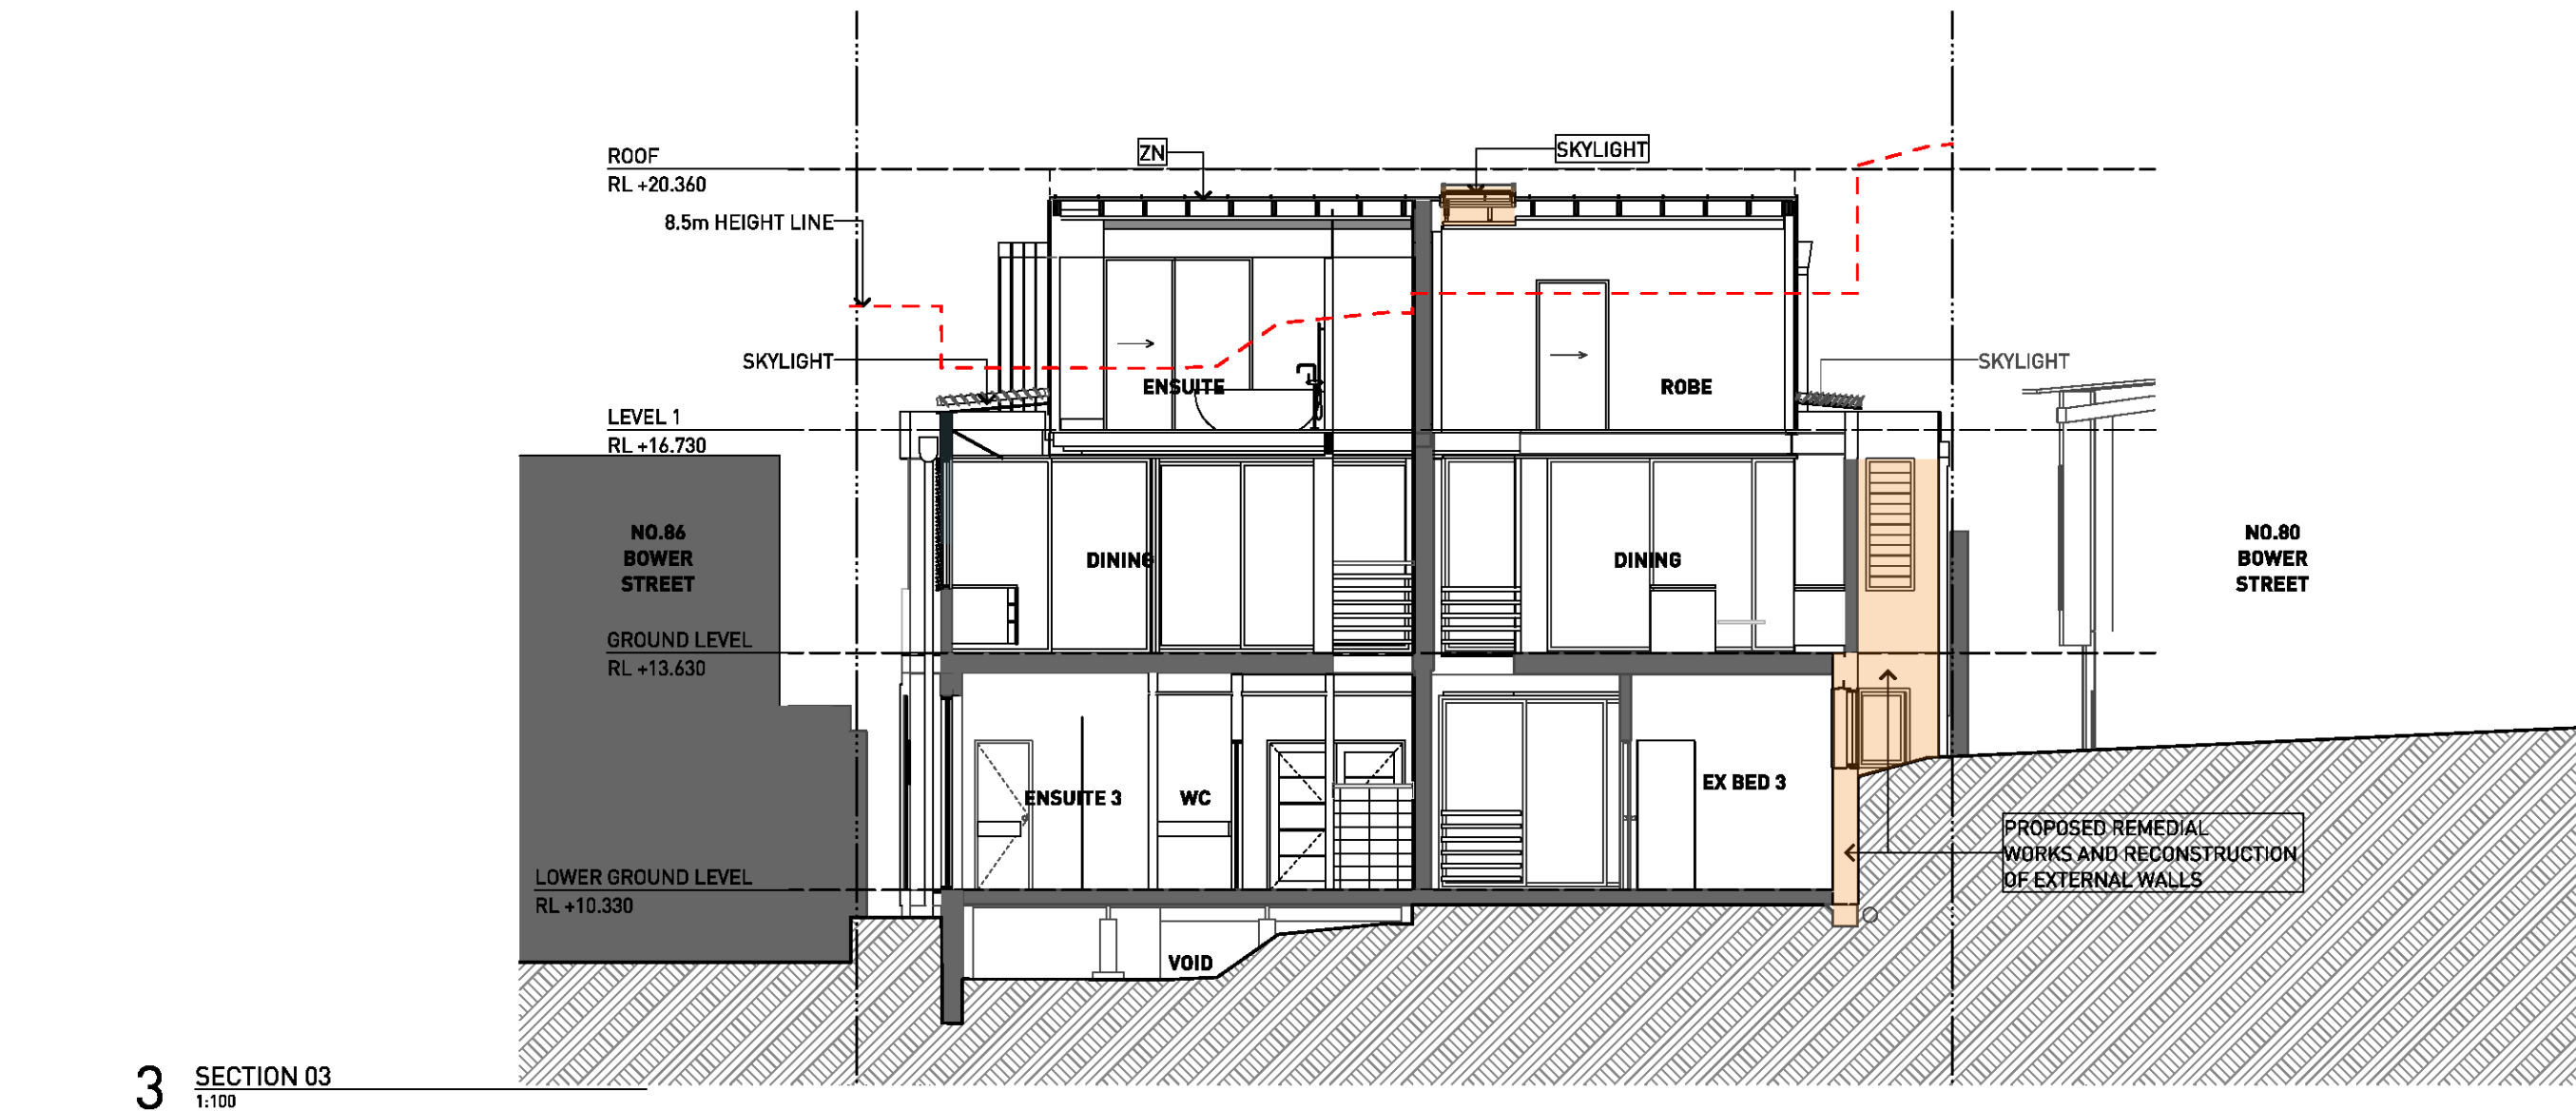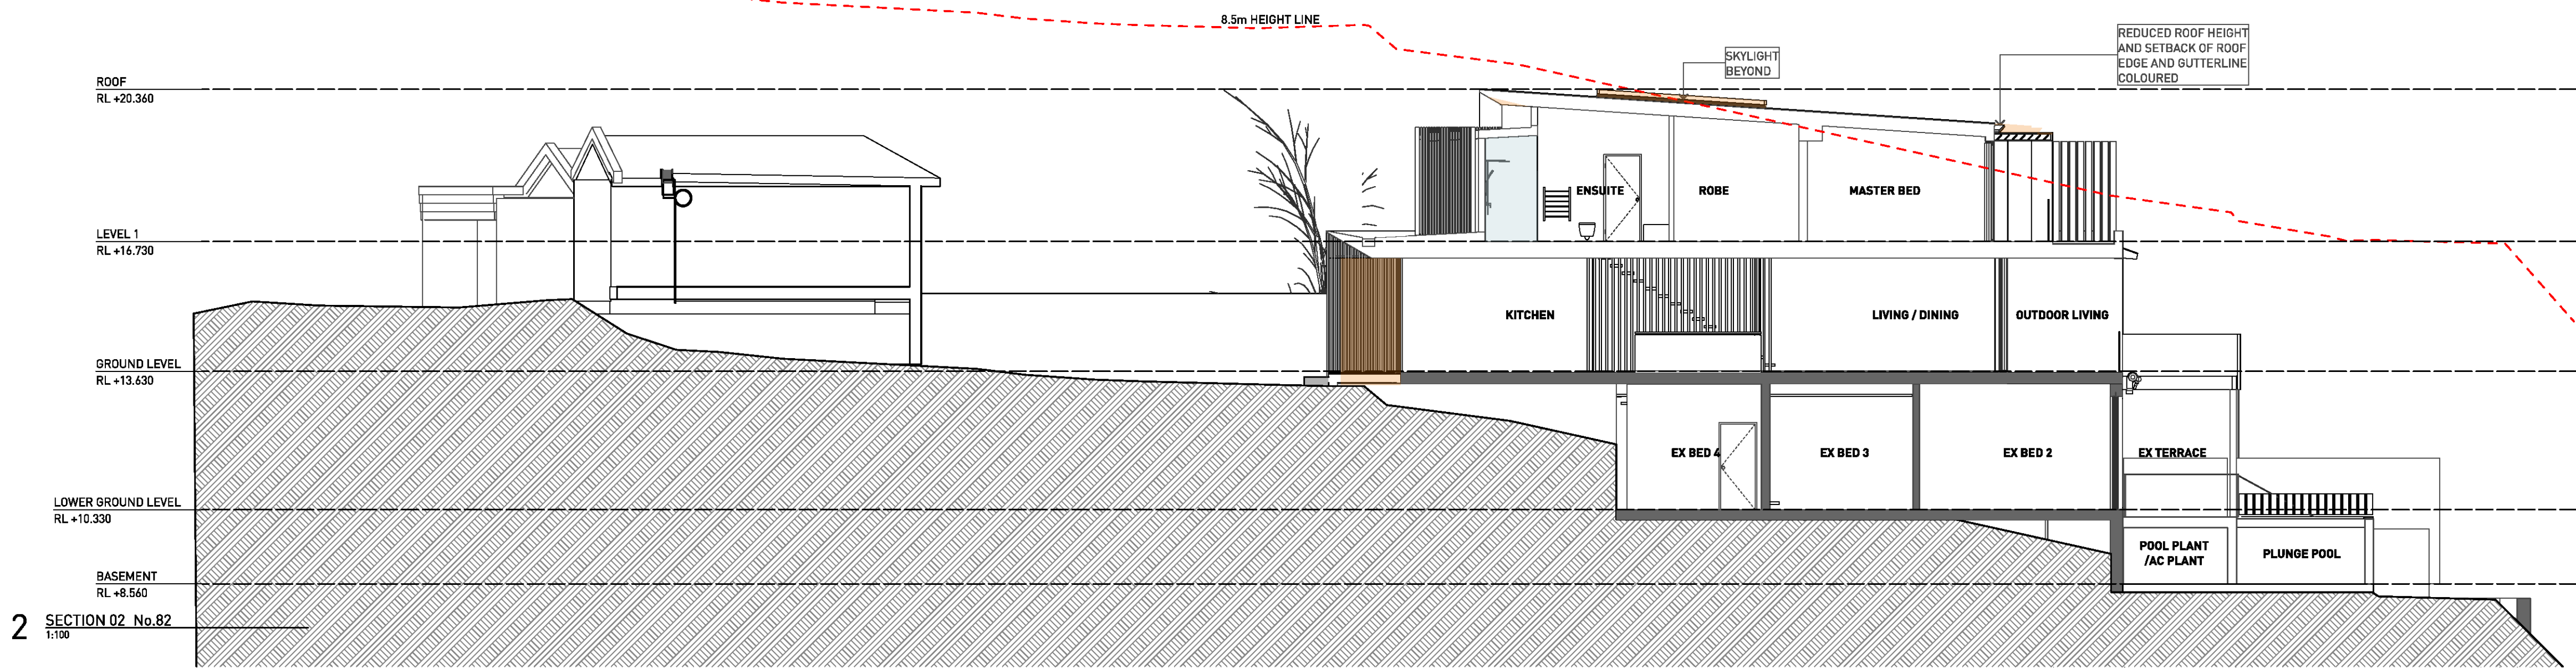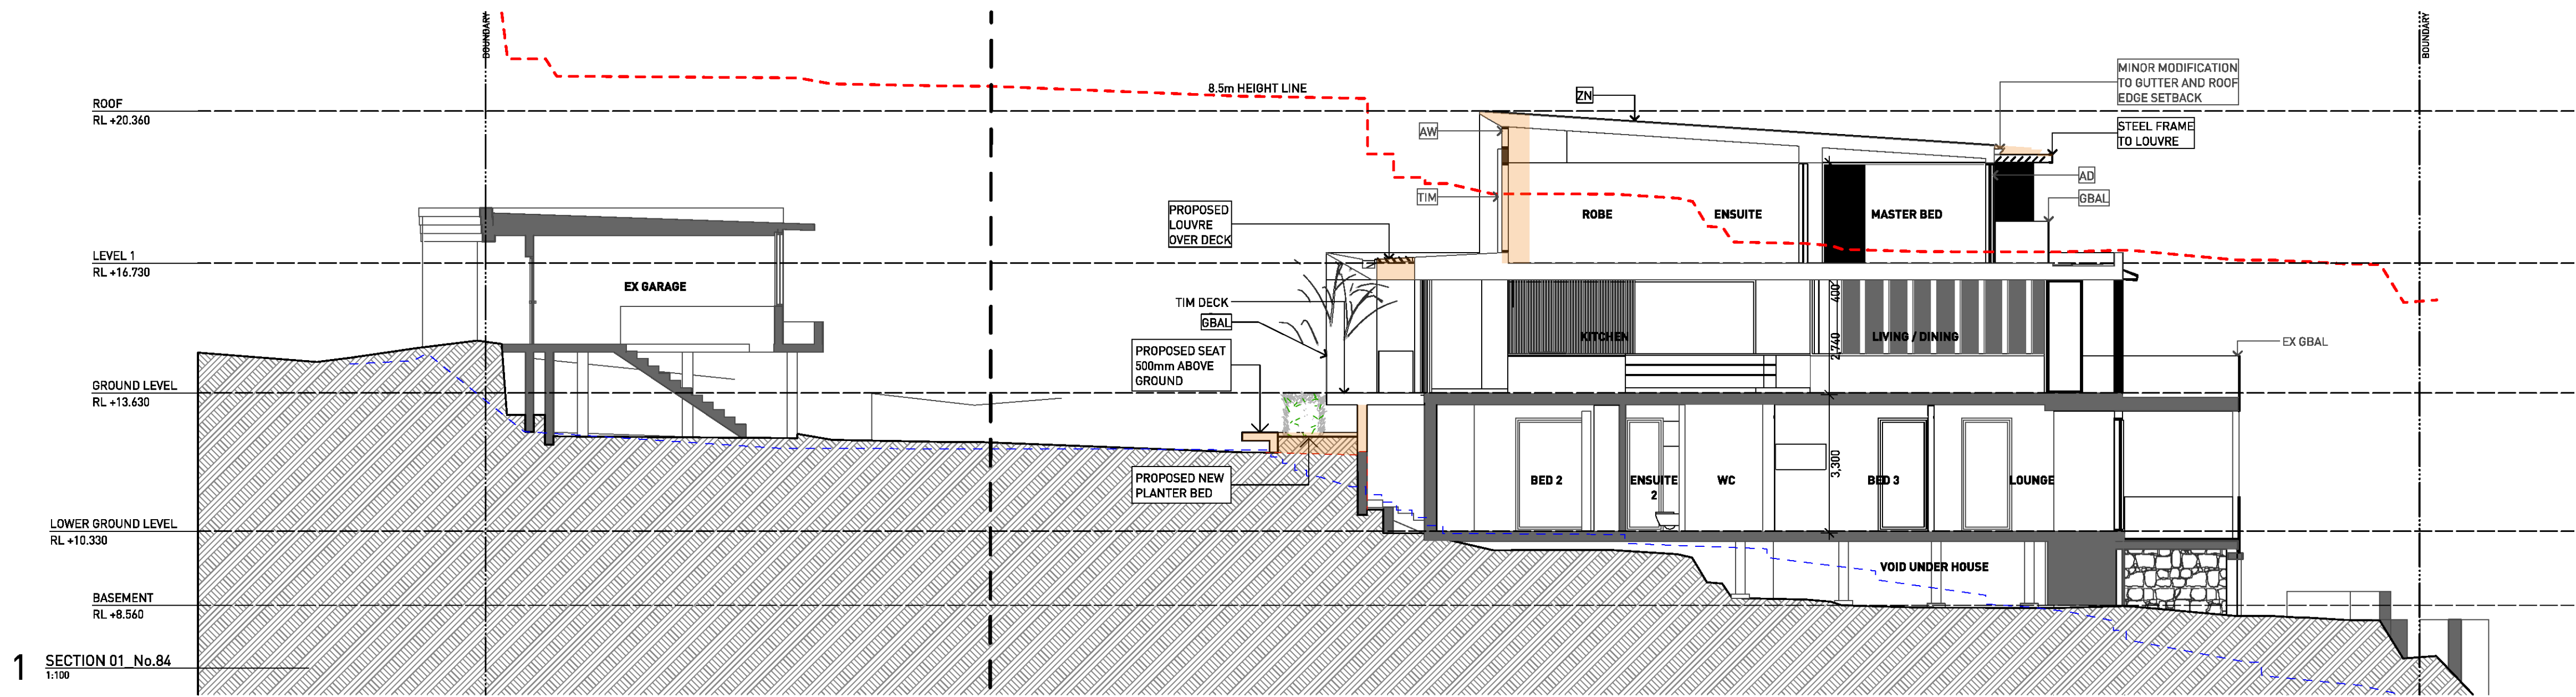

3

SECTION 03
1:100

General Notes


1. NEVER scale off drawings, use figured dimensions only.
2. Verify all dimensions on site prior to commencement & report discrepancies to the architect.
3. Drawings describe scope of works and general set out. These drawings are not shop drawings. Set out to be undertaken by surveyor on site. Shop drawings should be prepared where required or necessary.

LEGEND


Refer to the notes page for legend that includes further notes and explanation of abbreviation

S4.55 MODIFICATION

S4.55 MODIFICATION ANNOTATIONS OUTLINED

 

PROPOSED EXTERNAL MODIFICATIONS

 

PROPOSED INTERNAL LAYOUT MODIFICATIONS

DOCUMENT

SECTIONS

DOCUMENT

S4.55 SUBMISSION

REV - 05.09.18

STAGE

S4.55 SUBMISSION

PROJECT

Bower Street Manly

82-84 Bower Street Manly

CLIENT

Michael & Jenny Bushell

ARCHITECTURE URBAN PLANNING
M1/147 McEvoy St Alexandria NSW 2015
P.02 9516 2022 E email@smithtznanes.com.au
smithtznanes.com.au
Nominated Architect: Peter Smith (Reg 7024)



NORTHERN BEACHES
COUNCIL
THIS PLAN IS TO BE READ IN
CONJUNCTION WITH
Endorsement Date: 10/01/2019
MOD2018/0547

15_117 S4.55-A-201