


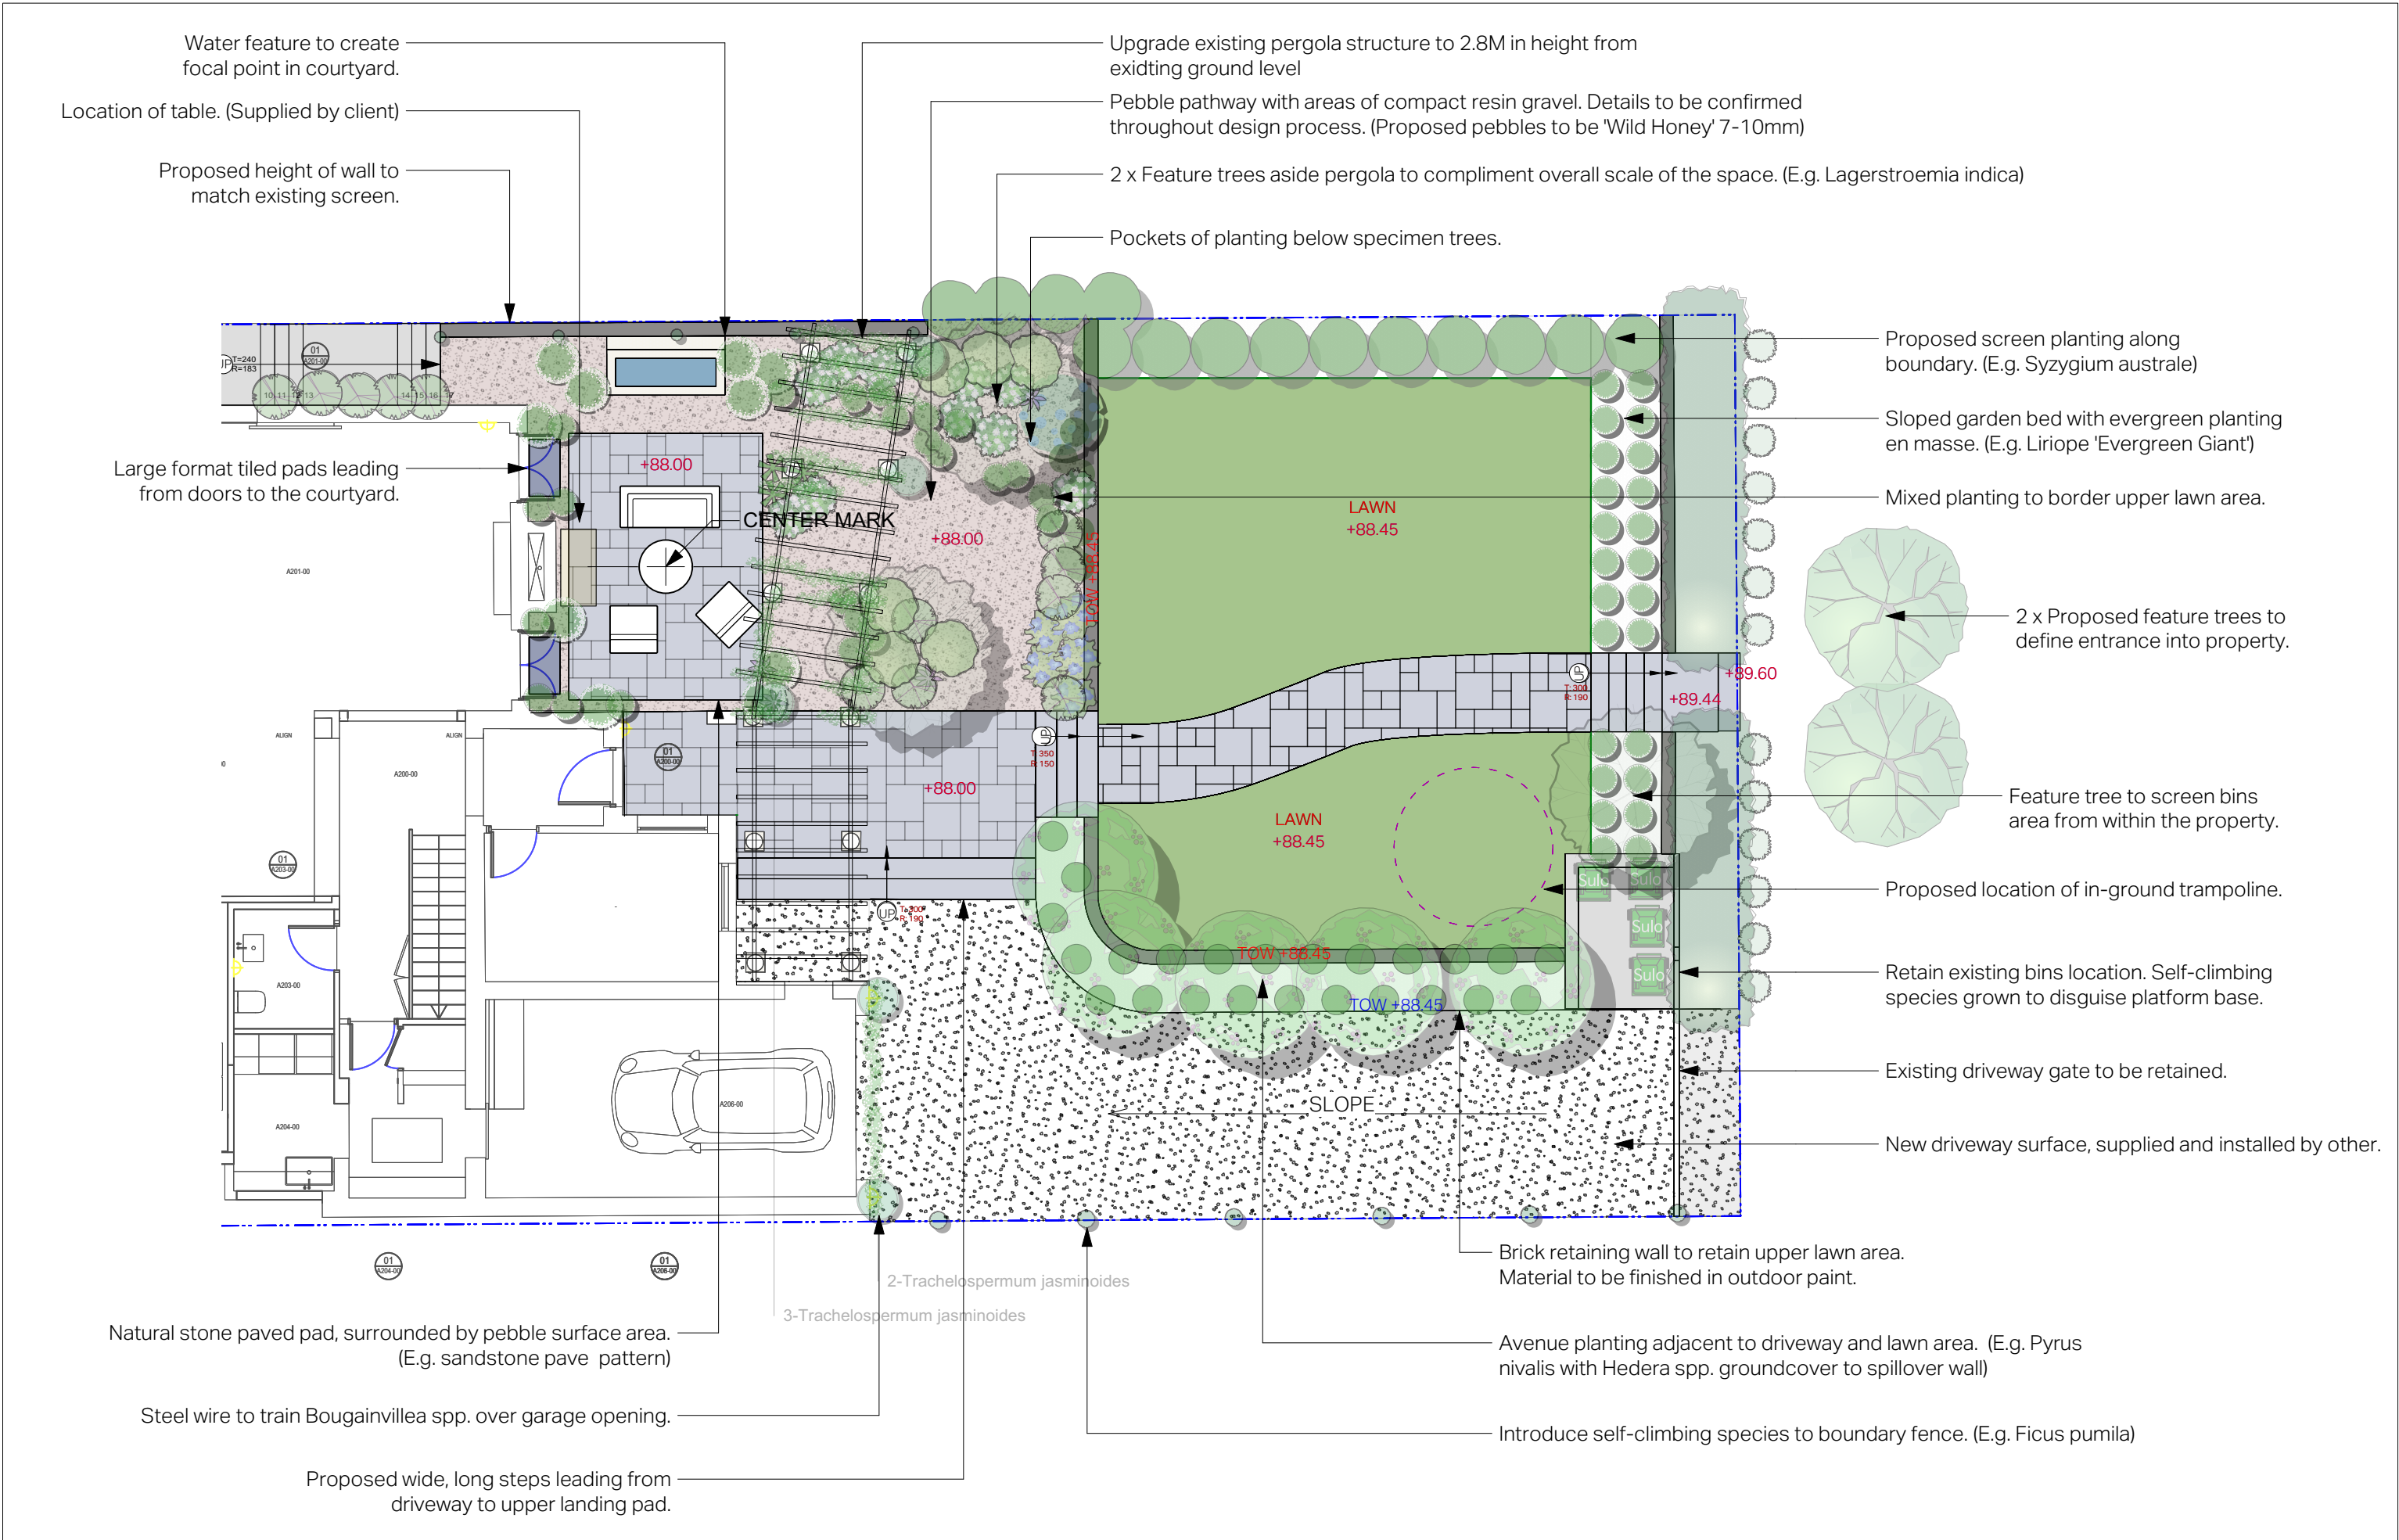

Notes

This drawing is for design guidance only. Final details are determined on site to meet site conditions, relevant authorities and applicable building standards. All dimensions verified on site prior to site fabrications.

GOODMANORS

Pool + Garden
02 9818 3377
goodmanors.com.au

Project

Hearne Residence
67 Beatrice Street.
Balgowlah Heights




Drawn

Drawn By: TC

Scale

1:100 @ A3

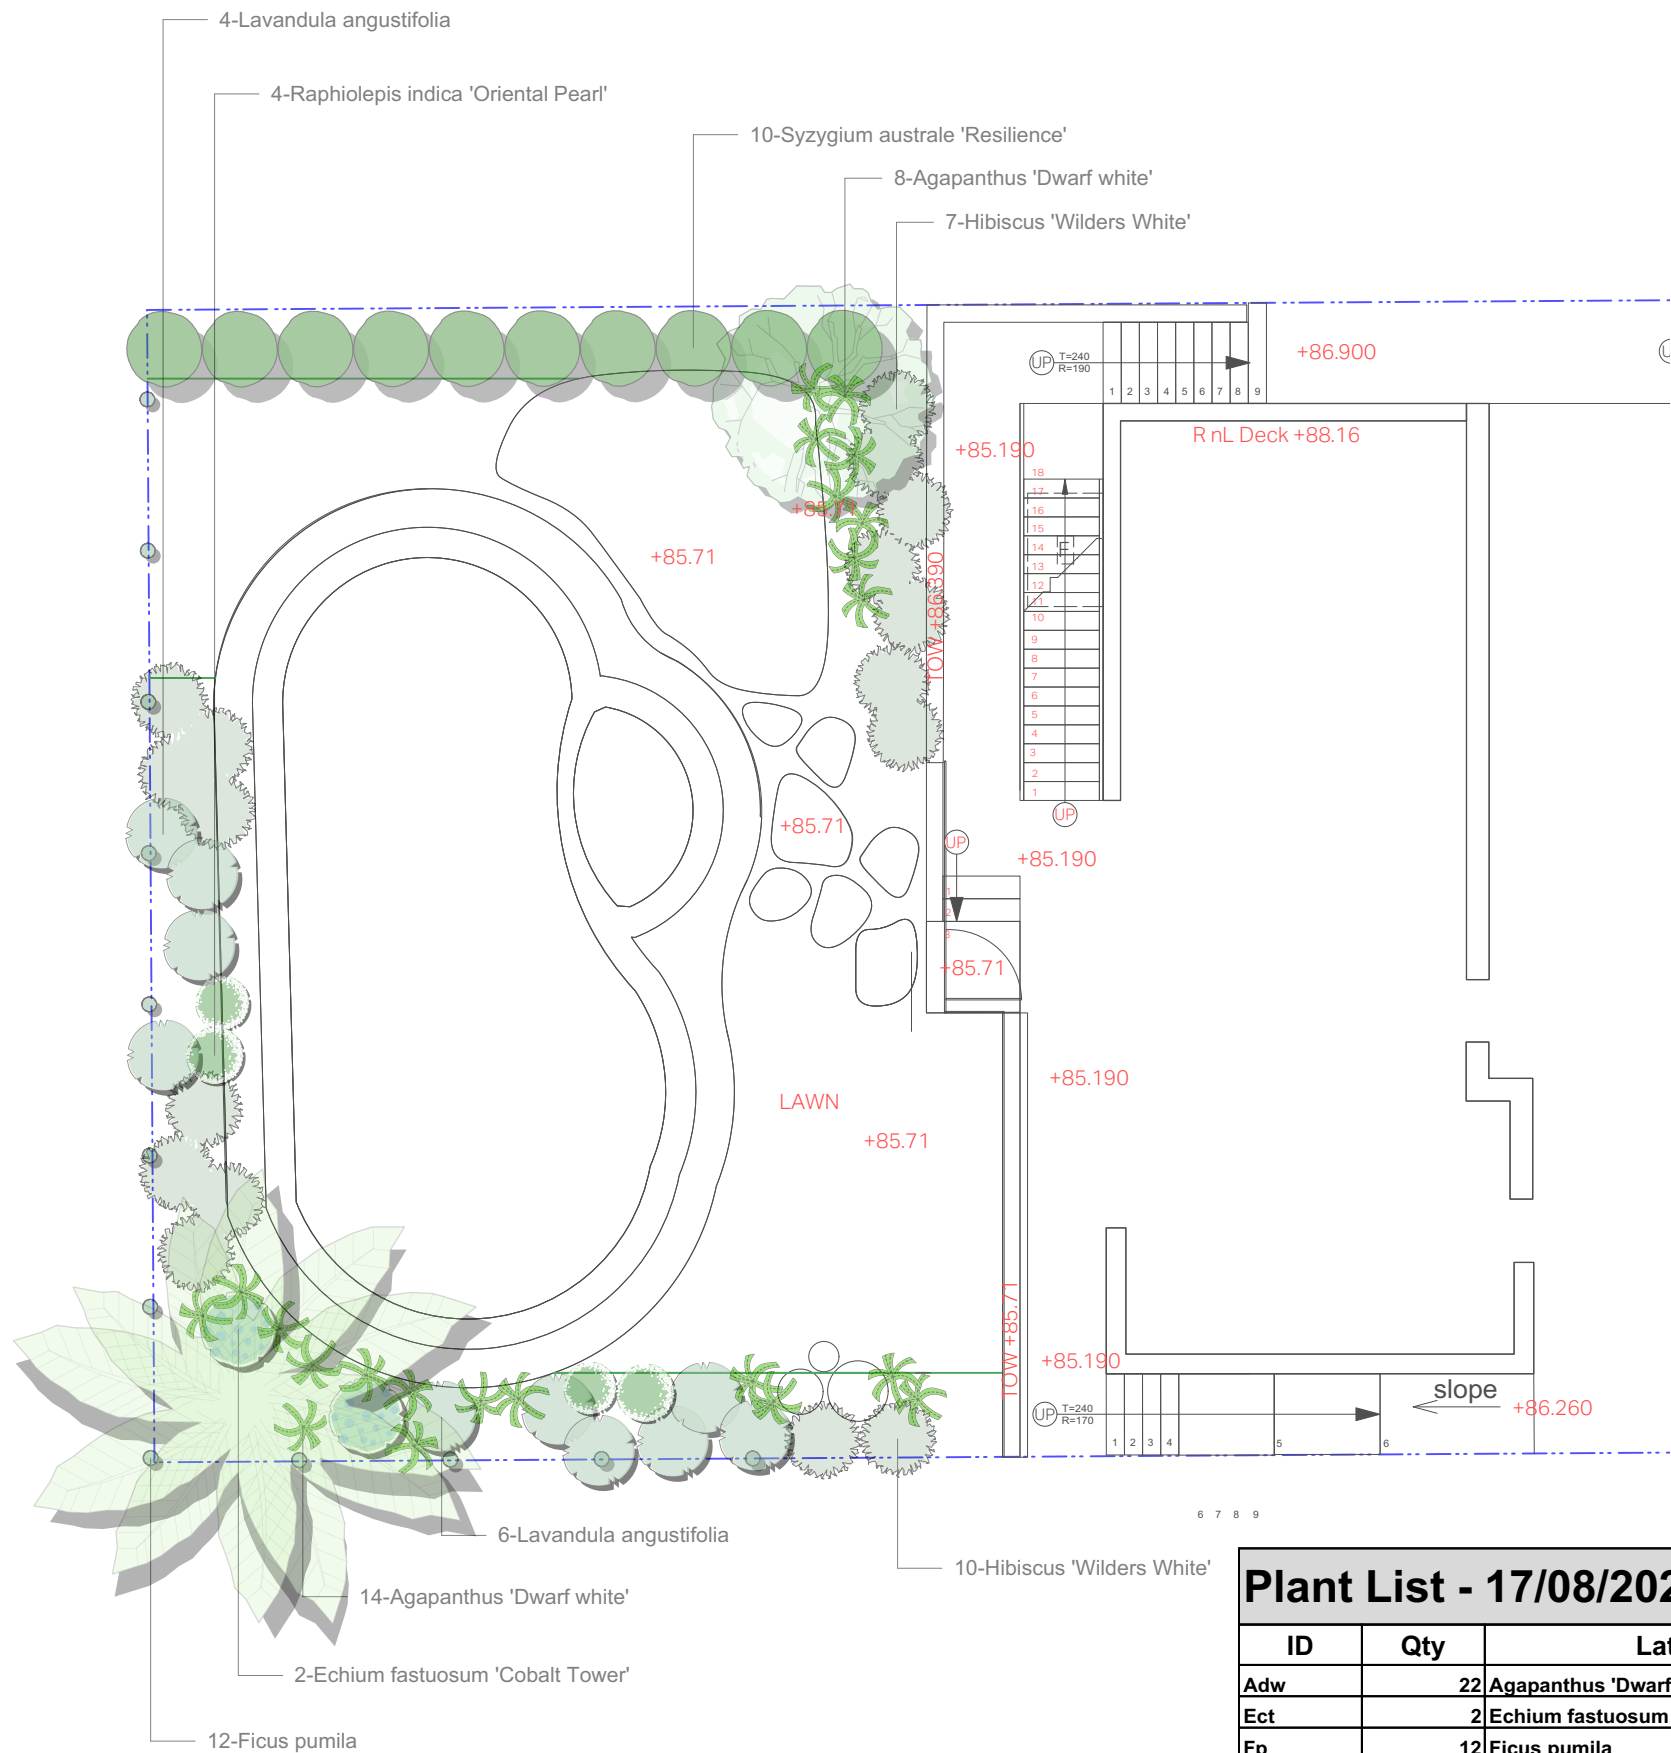

Plant List - 17/08/2020 Rear					
ID	Qty	Latin Name	Common Name	Scheduled Size	Remarks
Adw	22	Agapanthus 'Dwarf white'	Dwarf white agapanthus	150 mm	Existing
Ect	2	Echium fastuosum 'Cobalt Tower'	Pride of Madeira	150mm	
Fp	12	Ficus pumila	Creeping fig	150mm	
HWW	17	Hibiscus 'Wilders White'	hibiscus	300mm	
La	10	Lavandula angustifolia	English Lavender	175mm	
Rop	4	Raphiolepis indica 'Oriental Pearl'	Indian Hawthorn	200mm	
Syr	10	Syzygium australe 'Resilience'	Lillypilly	300 mm	

Notes

This drawing is for design guidance only. Final details are determined on site to meet site conditions, relevant authorities and applicable building standards. All dimensions verified on site prior to site fabrications.

GOODMANORS

Pool + Garden

02 9818 3377
goodmanors.com.au

Project

Hearne Residence
67 Beatrice Street.
Balgowlah Heights



Drawn

Drawn By: TC

Scale

1:100 @ A3

Date

17.08.20

Dwg No

PP R01

Rev

S4.55

Drawing Title

Planting Plan Rear

