


52

D. P. 1 3 6 2 0

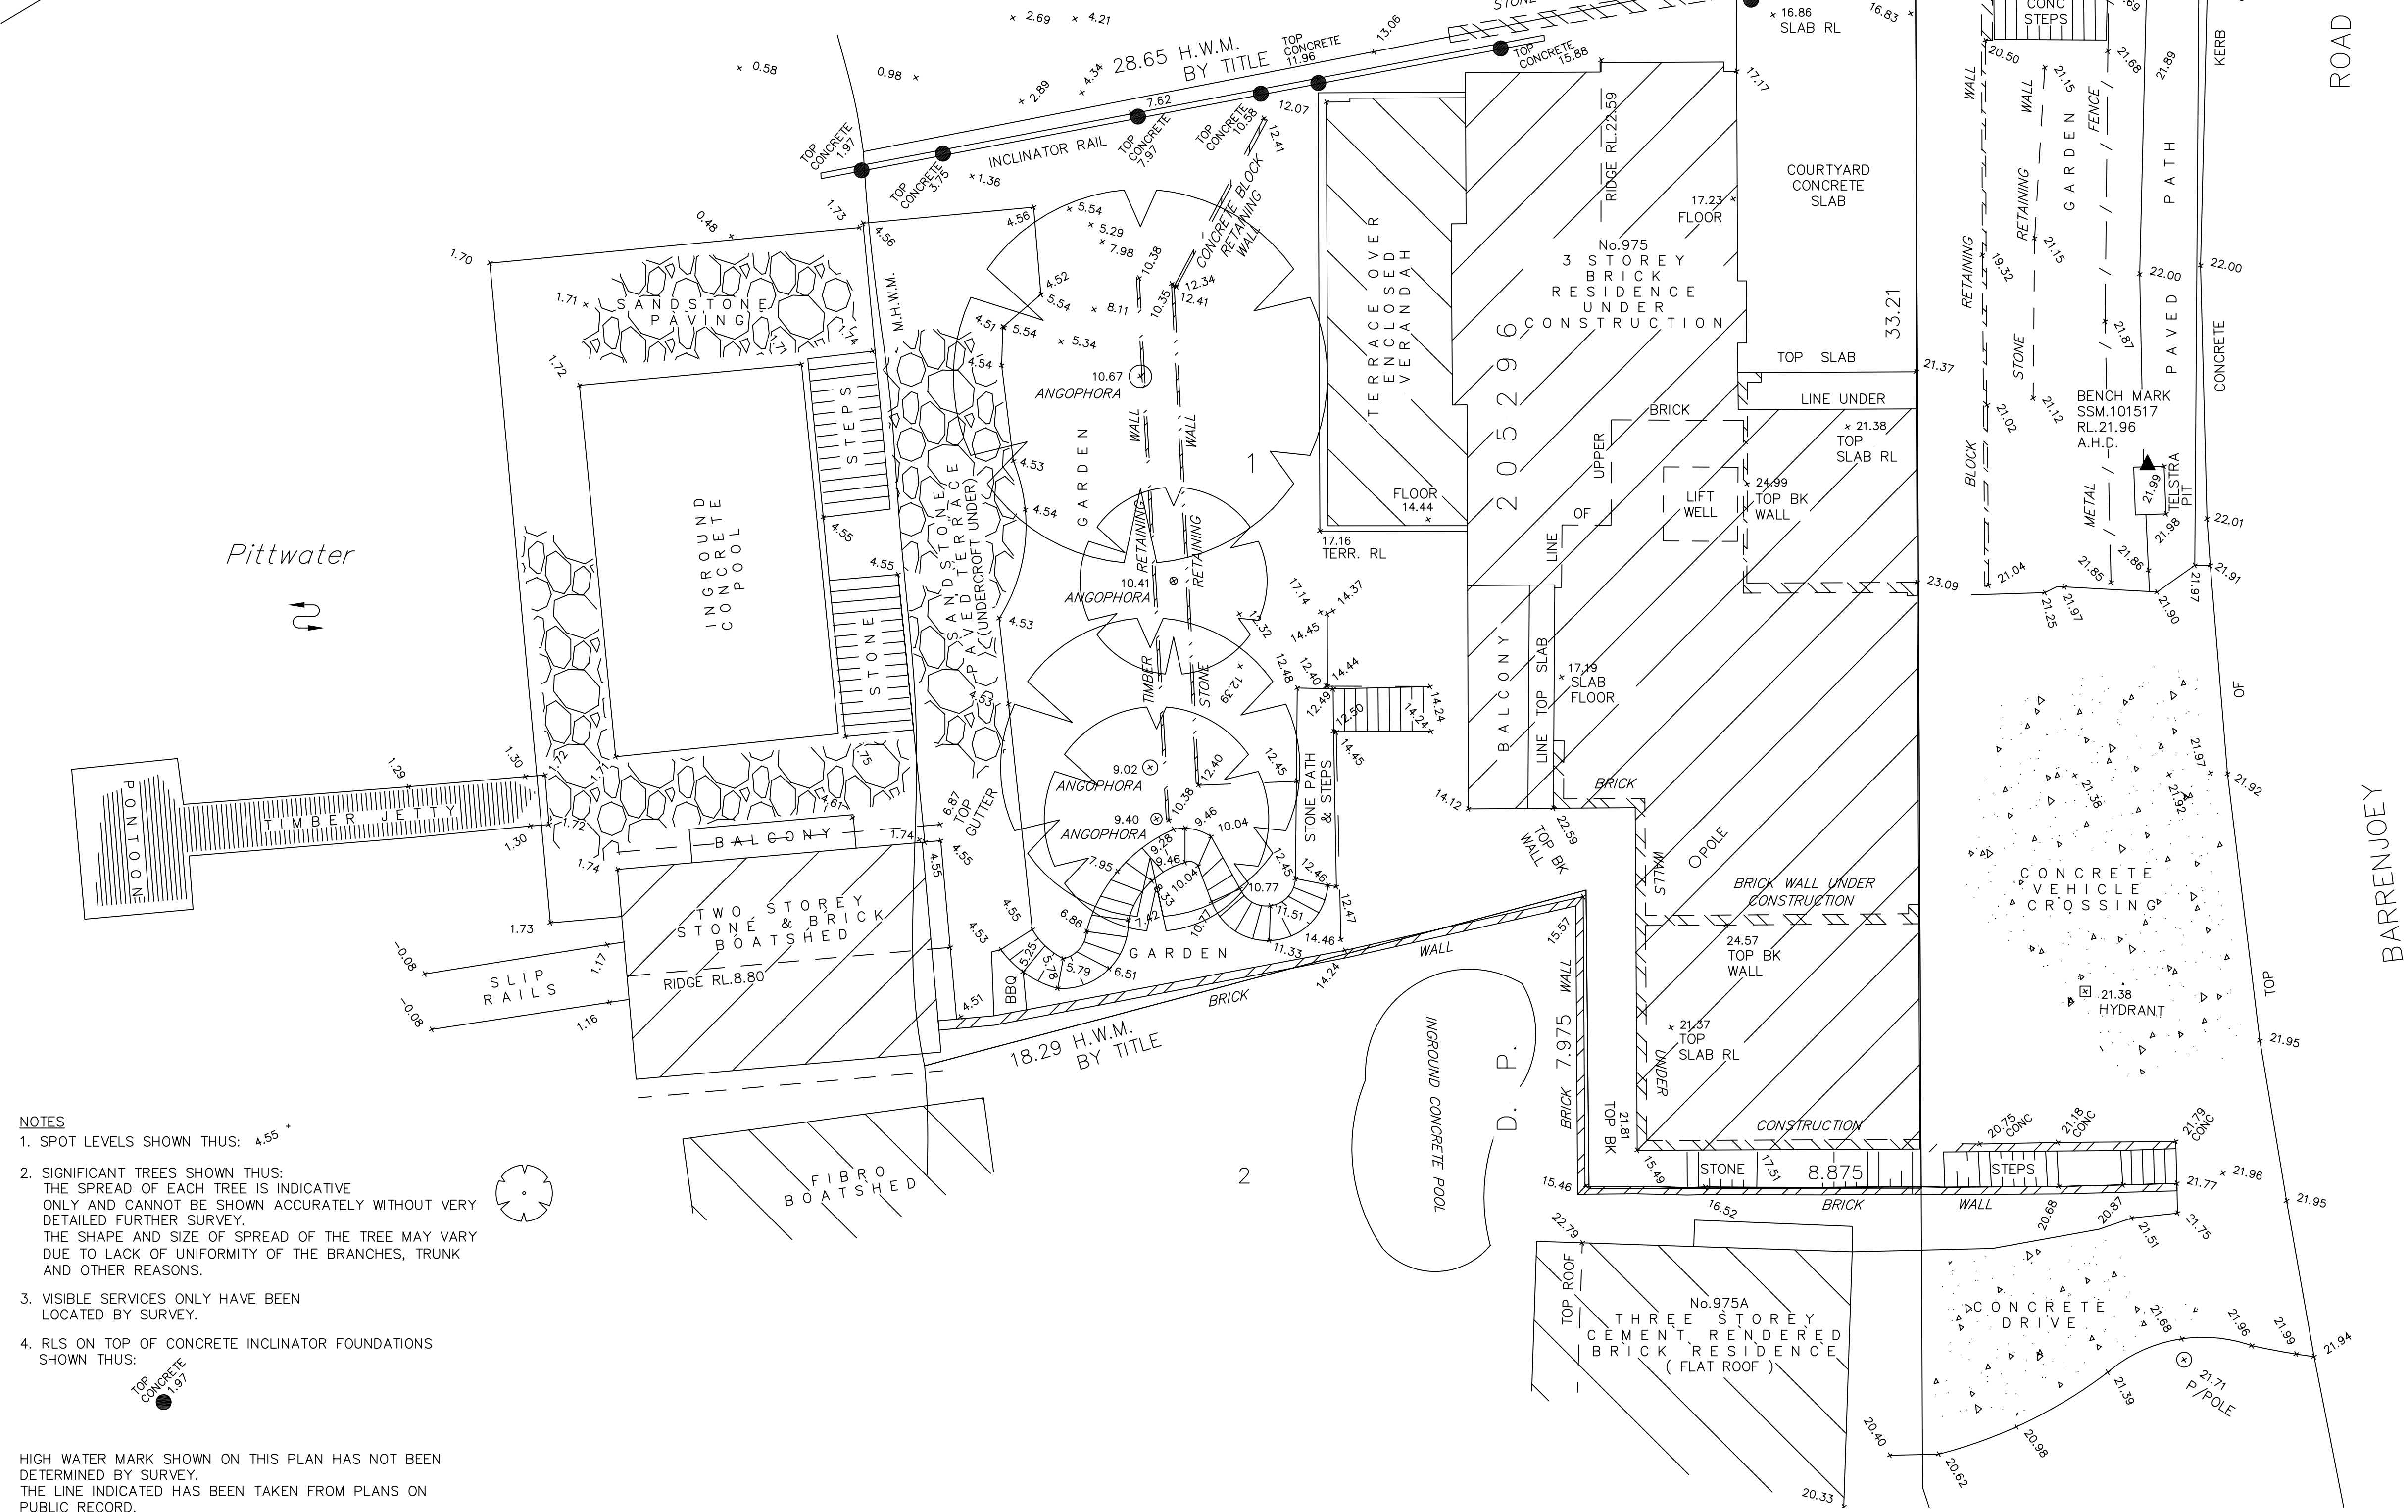


- NOTES**
- SPOT LEVELS SHOWN THUS: 4.55 +
 - SIGNIFICANT TREES SHOWN THUS:
THE SPREAD OF EACH TREE IS INDICATIVE ONLY AND CANNOT BE SHOWN ACCURATELY WITHOUT VERY DETAILED FURTHER SURVEY.
THE SHAPE AND SIZE OF SPREAD OF THE TREE MAY VARY DUE TO LACK OF UNIFORMITY OF THE BRANCHES, TRUNK AND OTHER REASONS.
 - VISIBLE SERVICES ONLY HAVE BEEN LOCATED BY SURVEY.
 - RLS ON TOP OF CONCRETE INCLINATOR FOUNDATIONS SHOWN THUS:
TOP CONCRETE 1.97
- HIGH WATER MARK SHOWN ON THIS PLAN HAS NOT BEEN DETERMINED BY SURVEY.
THE LINE INDICATED HAS BEEN TAKEN FROM PLANS ON PUBLIC RECORD.



TM
DIAL BEFORE YOU DIG
SHOULD BE CONTACTED
PRIOR TO ANY EXCAVATION ON SITE

TM: trade mark of Association of Australian Dial Before You Dig Services Ltd; used under licence.

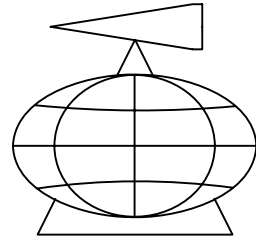

YSCOGEMATICS
LAND RESOURCE CONSULTANTS

SUITE 4, 114 HAMPTON ROAD, ARTARMON, 2064
PH: (02) 94198222 FAX: (02) 94194762
Email: enquiries@yscogeomatics.com.au
Website: www.yscogeomatics.com.au
YOUNG, STRICKLAND & COMPANY PTY LTD A.C.N. 002 819 865

GEOMATIC ENGINEERING
LAND & ENGINEERING SURVEYING
PROJECT MANAGEMENT
SOIL AND WATER MANAGEMENT
ENVIRONMENTAL PLANNING & DESIGN

Professional Surveyors
Qualifications
Association
Liability limited by a scheme
approved under Professional
Standards Legislation

PLAN SHOWING LAND AT
No.975 BARRENJOEY ROAD, PALM BEACH BEING
LOT 1 IN D.P.205296
IN PITTWATER L.G.A.

DRAWN: 26TH JULY 2016	CHECKED:	SCALE: 1:100 © A1	DATUM: A.H.D.	REFERENCE: 10202/12
-----------------------------	----------	-------------------------	------------------	------------------------