


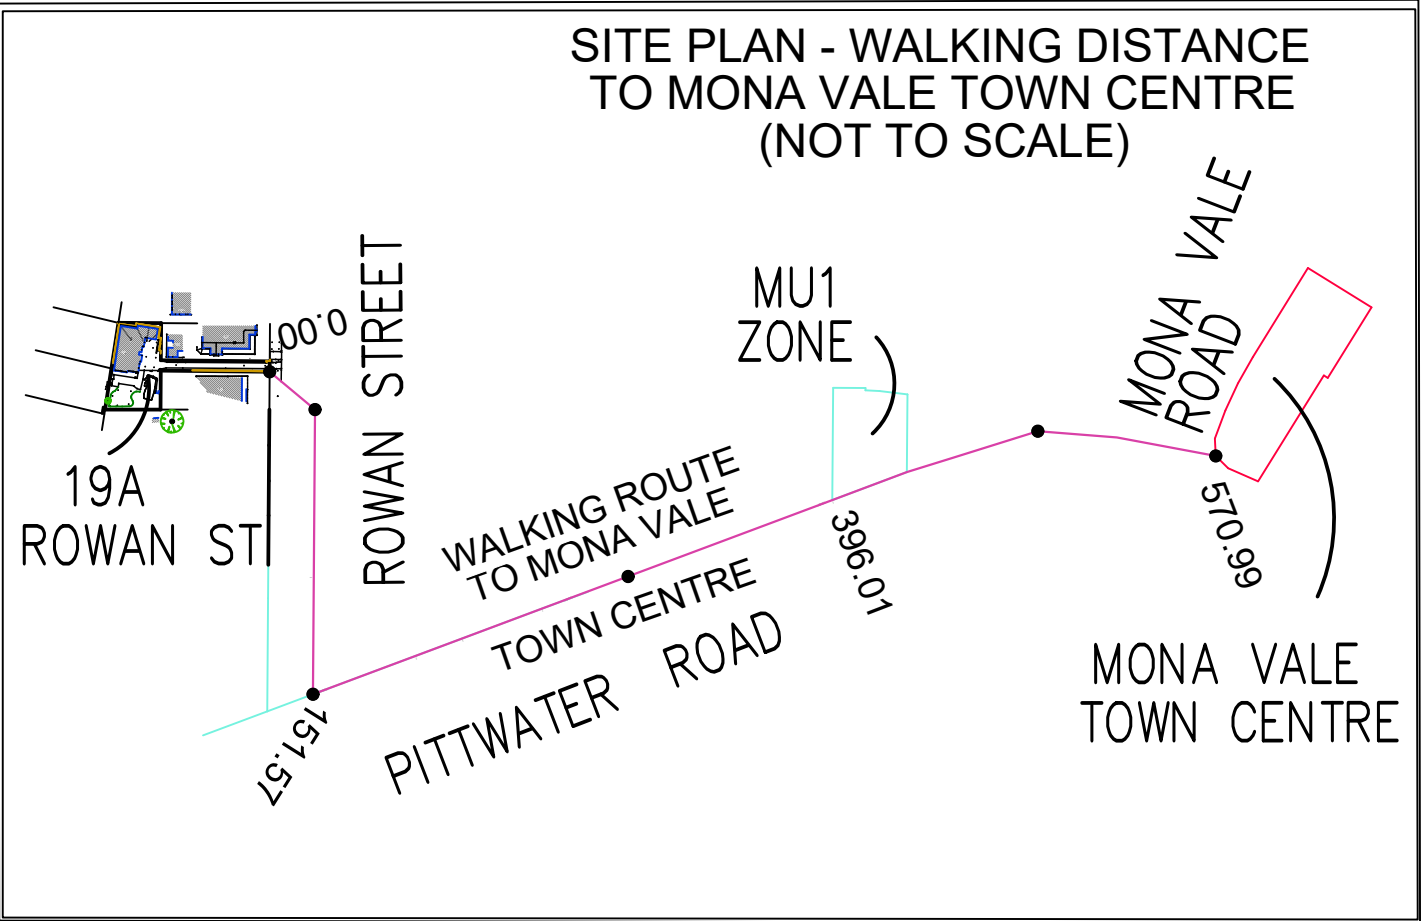

SYMBOL LEGEND			
	BM	BENCH MARK	
	EBOX	ELECTRICAL BOX	
	LP	LIGHT POLE	
	PP	POWER POLE	
		SURVEY MARK	
	FHR	FIRE HOSE REEL	
	DP	DOWN PIPE	
		UNIDENTIFIED POLE	
		PARKING METER	
	SP	SIGN POST	
	SIP	SEWER INSPECTION PIT	
	FH	FIRE HYDRANT	
	TL	TRAFFIC LIGHT	
	TS	TRAFFIC SIGNAL BOX	
	TAP	WATER TAP	
		STATE SURVEY MARK	
		MAILBOX	
	TPIL	TELSTRA PILLAR	
	BH	BORE HOLE	
	EOT	END OF TRACE	
	SP	STAY POLE	
	G	GAS VALVE	
	W	WATER VALVE	
	VENT	SEWER VENT	
	MH	MANHOLE	
	OPTUS	OPTUS PIT	
	COMMS	COMMS PIT	
	TEL	TELSTRA PIT	
	ELEC	ELECTRICITY PIT	
	CAM	CAMERA	
	NBN	NBN PIT	
	SMH	SEWER MANHOLE	
	SV	STOP VALVE	
	HYD	WATER HYDRANT	
	WM	WATER METER	
	GM	GAS METER	
	ANT	ANTENNA	
	ATM	ATM	
	BOL	BOLLARD	
	AC	AIR CONDITIONER	

JOB No:	250352	DRAWING NUMBER		LGA	
		250352-1		NORTHERN BEACHES	
ADDRESS:	19A ROWAN STREET, MONA VALE	DATUM AHD	SOURCE SSM24839	CONTOUR INTERVAL 0.2m MINOR / 1m MAJOR	
TITLE:	PLAN SHOWING DETAIL & LEVELS OVER LOT 103 IN DP709505	SCALE 1:100		REV.	A1
		SHEET 1/1		2	