


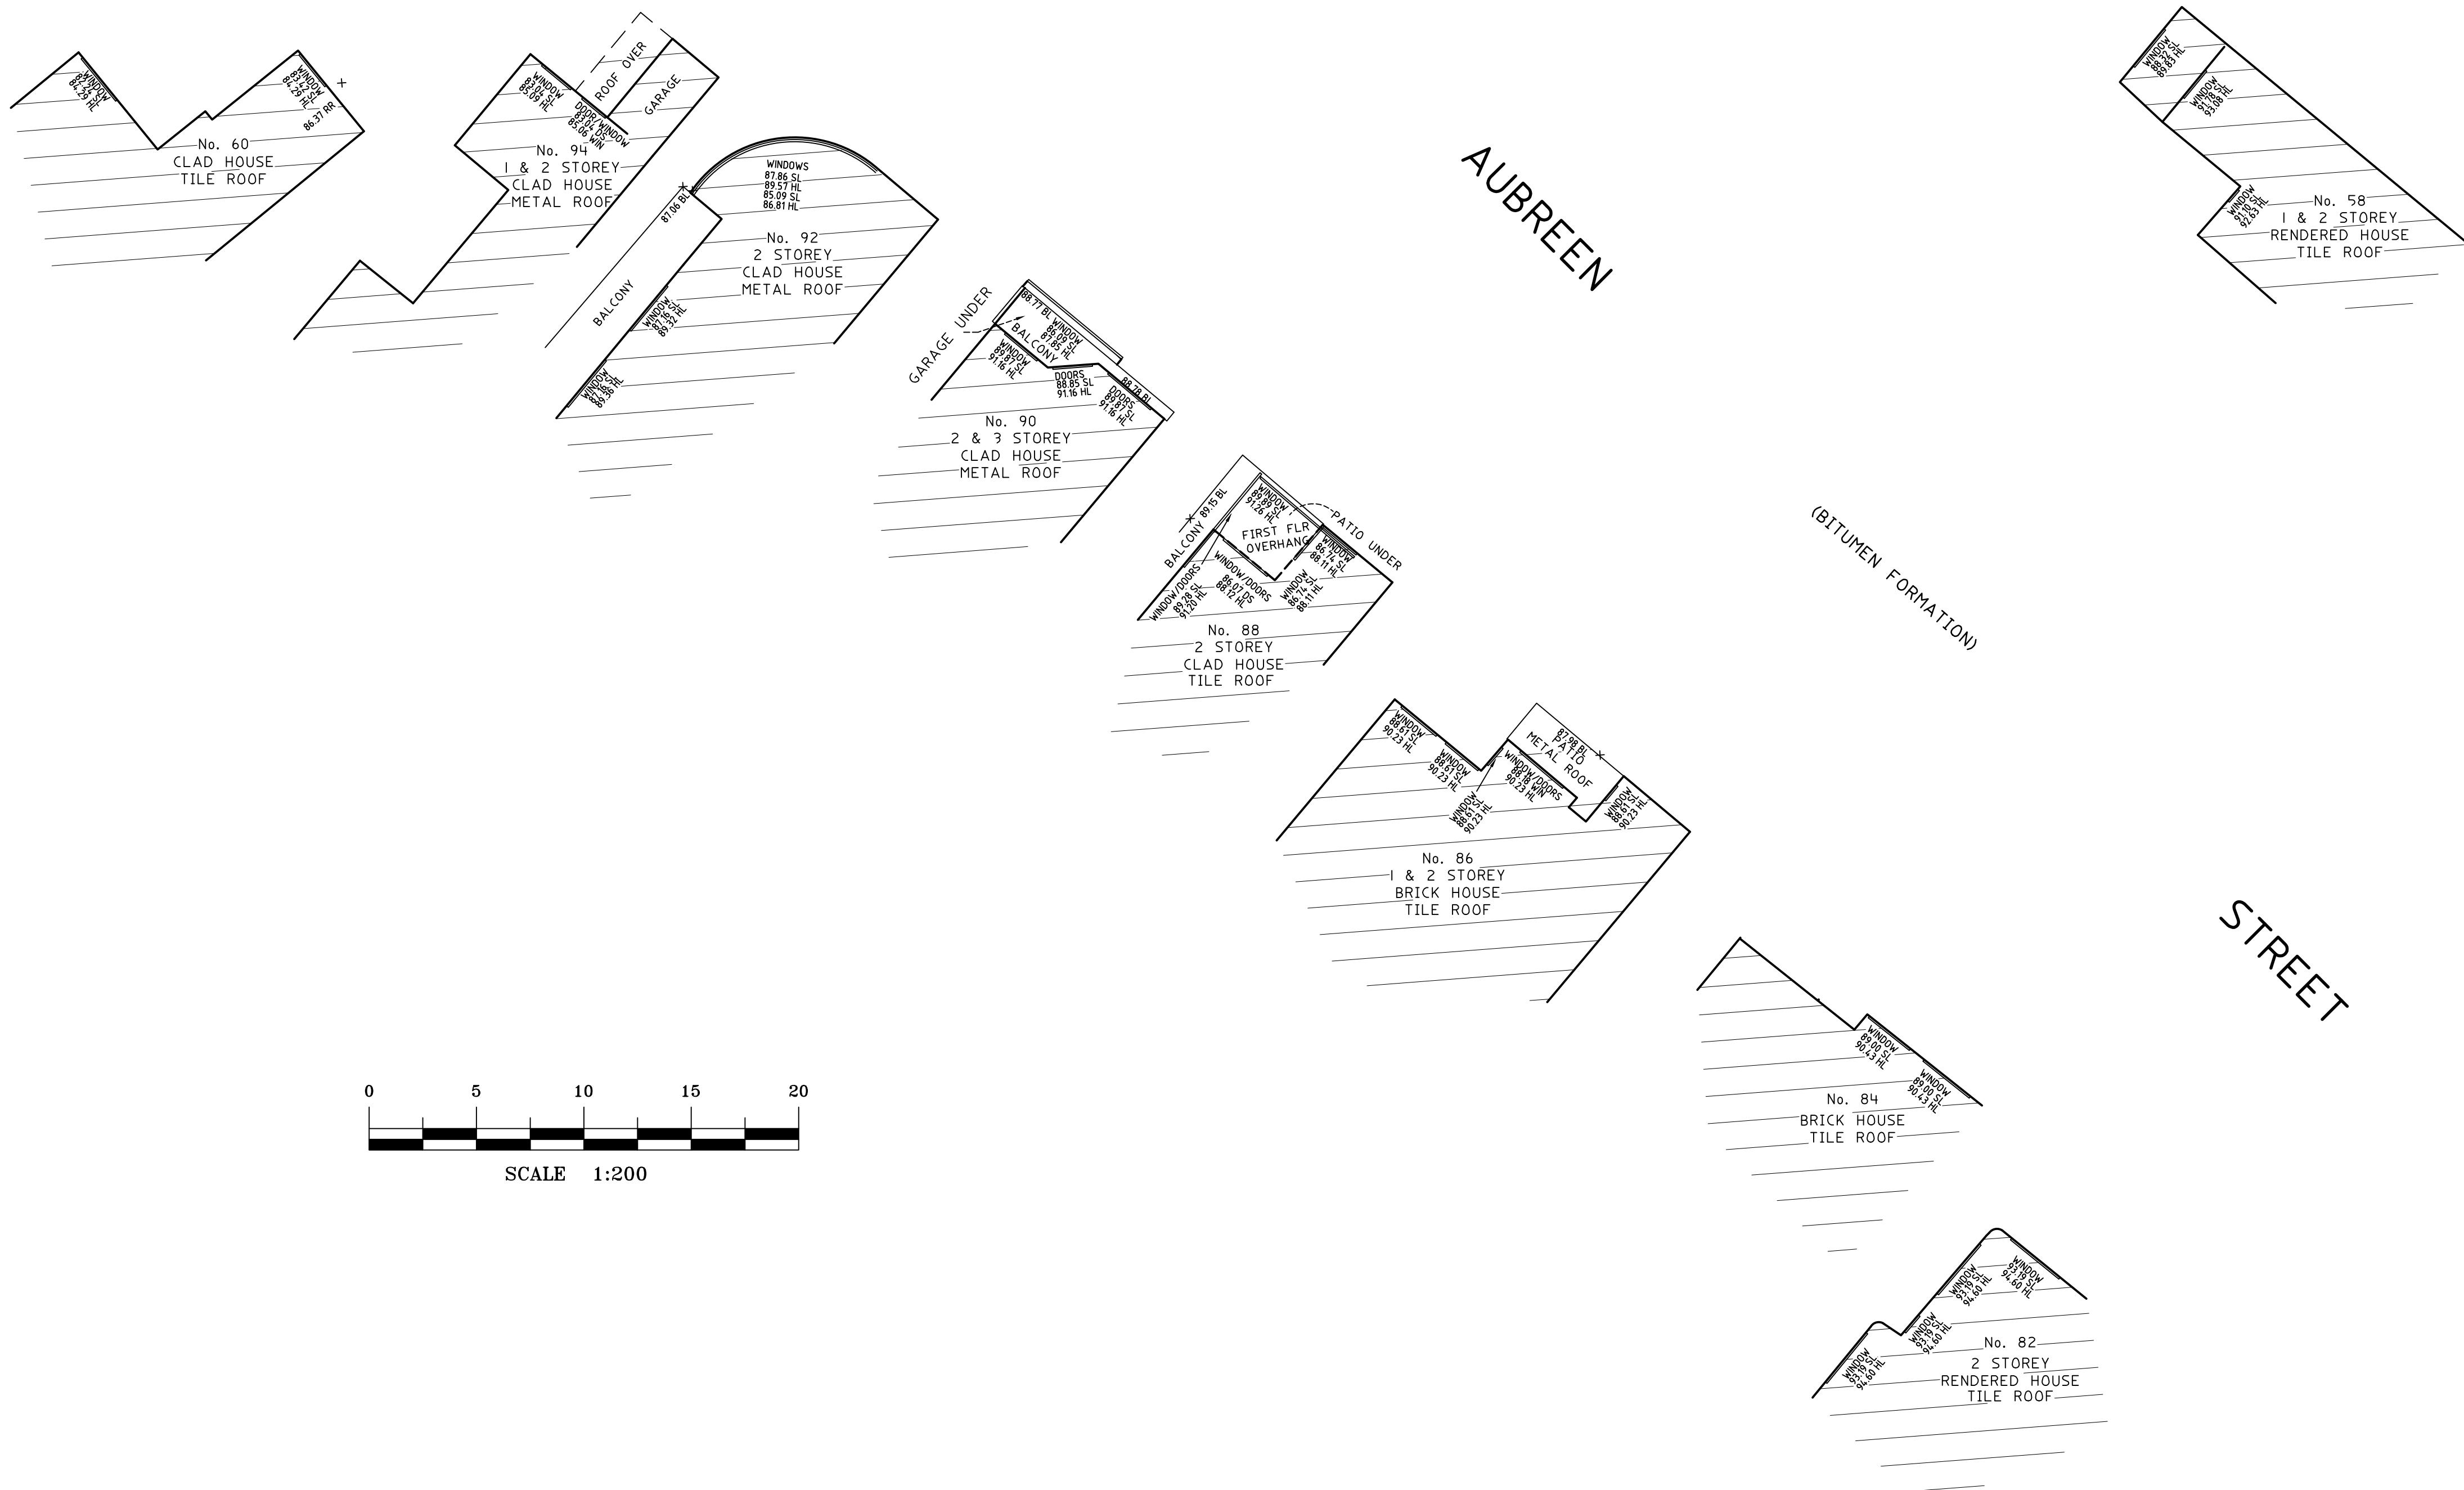

THE INTEGRITY OF ALL EXISTING SURVEY INFORMATION IN THIS PLAN THAT IS SHOWN HEREON AS GREY SCALE COLOUR AND SURVEYED BY OTHERS, HAS NOT BEEN SURVEYED OR INVESTIGATED BY COLIVAS SURVEYS PTY LIMITED AS PART OF THIS SURVEY. THIS INFORMATION HAS BEEN PROVIDED BY SURVEY PLUS OF A SURVEY DONE BY OTHERS JOB No.12979-DET-A DATED ...29/01/14

TITLE INDICATES THAT LOT 38 IN D.P.8035 IS SUBJECT TO:
- RESERVATIONS AND CONDITIONS IN THE CROWN GRANT(S).

WM = WATER METER
EO = ELECTRICITY OVERHEAD
S = SEWER UNDERGROUND
TREE
Φ = TRUNK DIAMETER
H = HEIGHT
S = SPREAD DIAMETER

DRAWING NAME	ISSUE
EDGECLIFFEdetail	I
CAD FILE	
EDGECLIFFEdetail.dwg	