
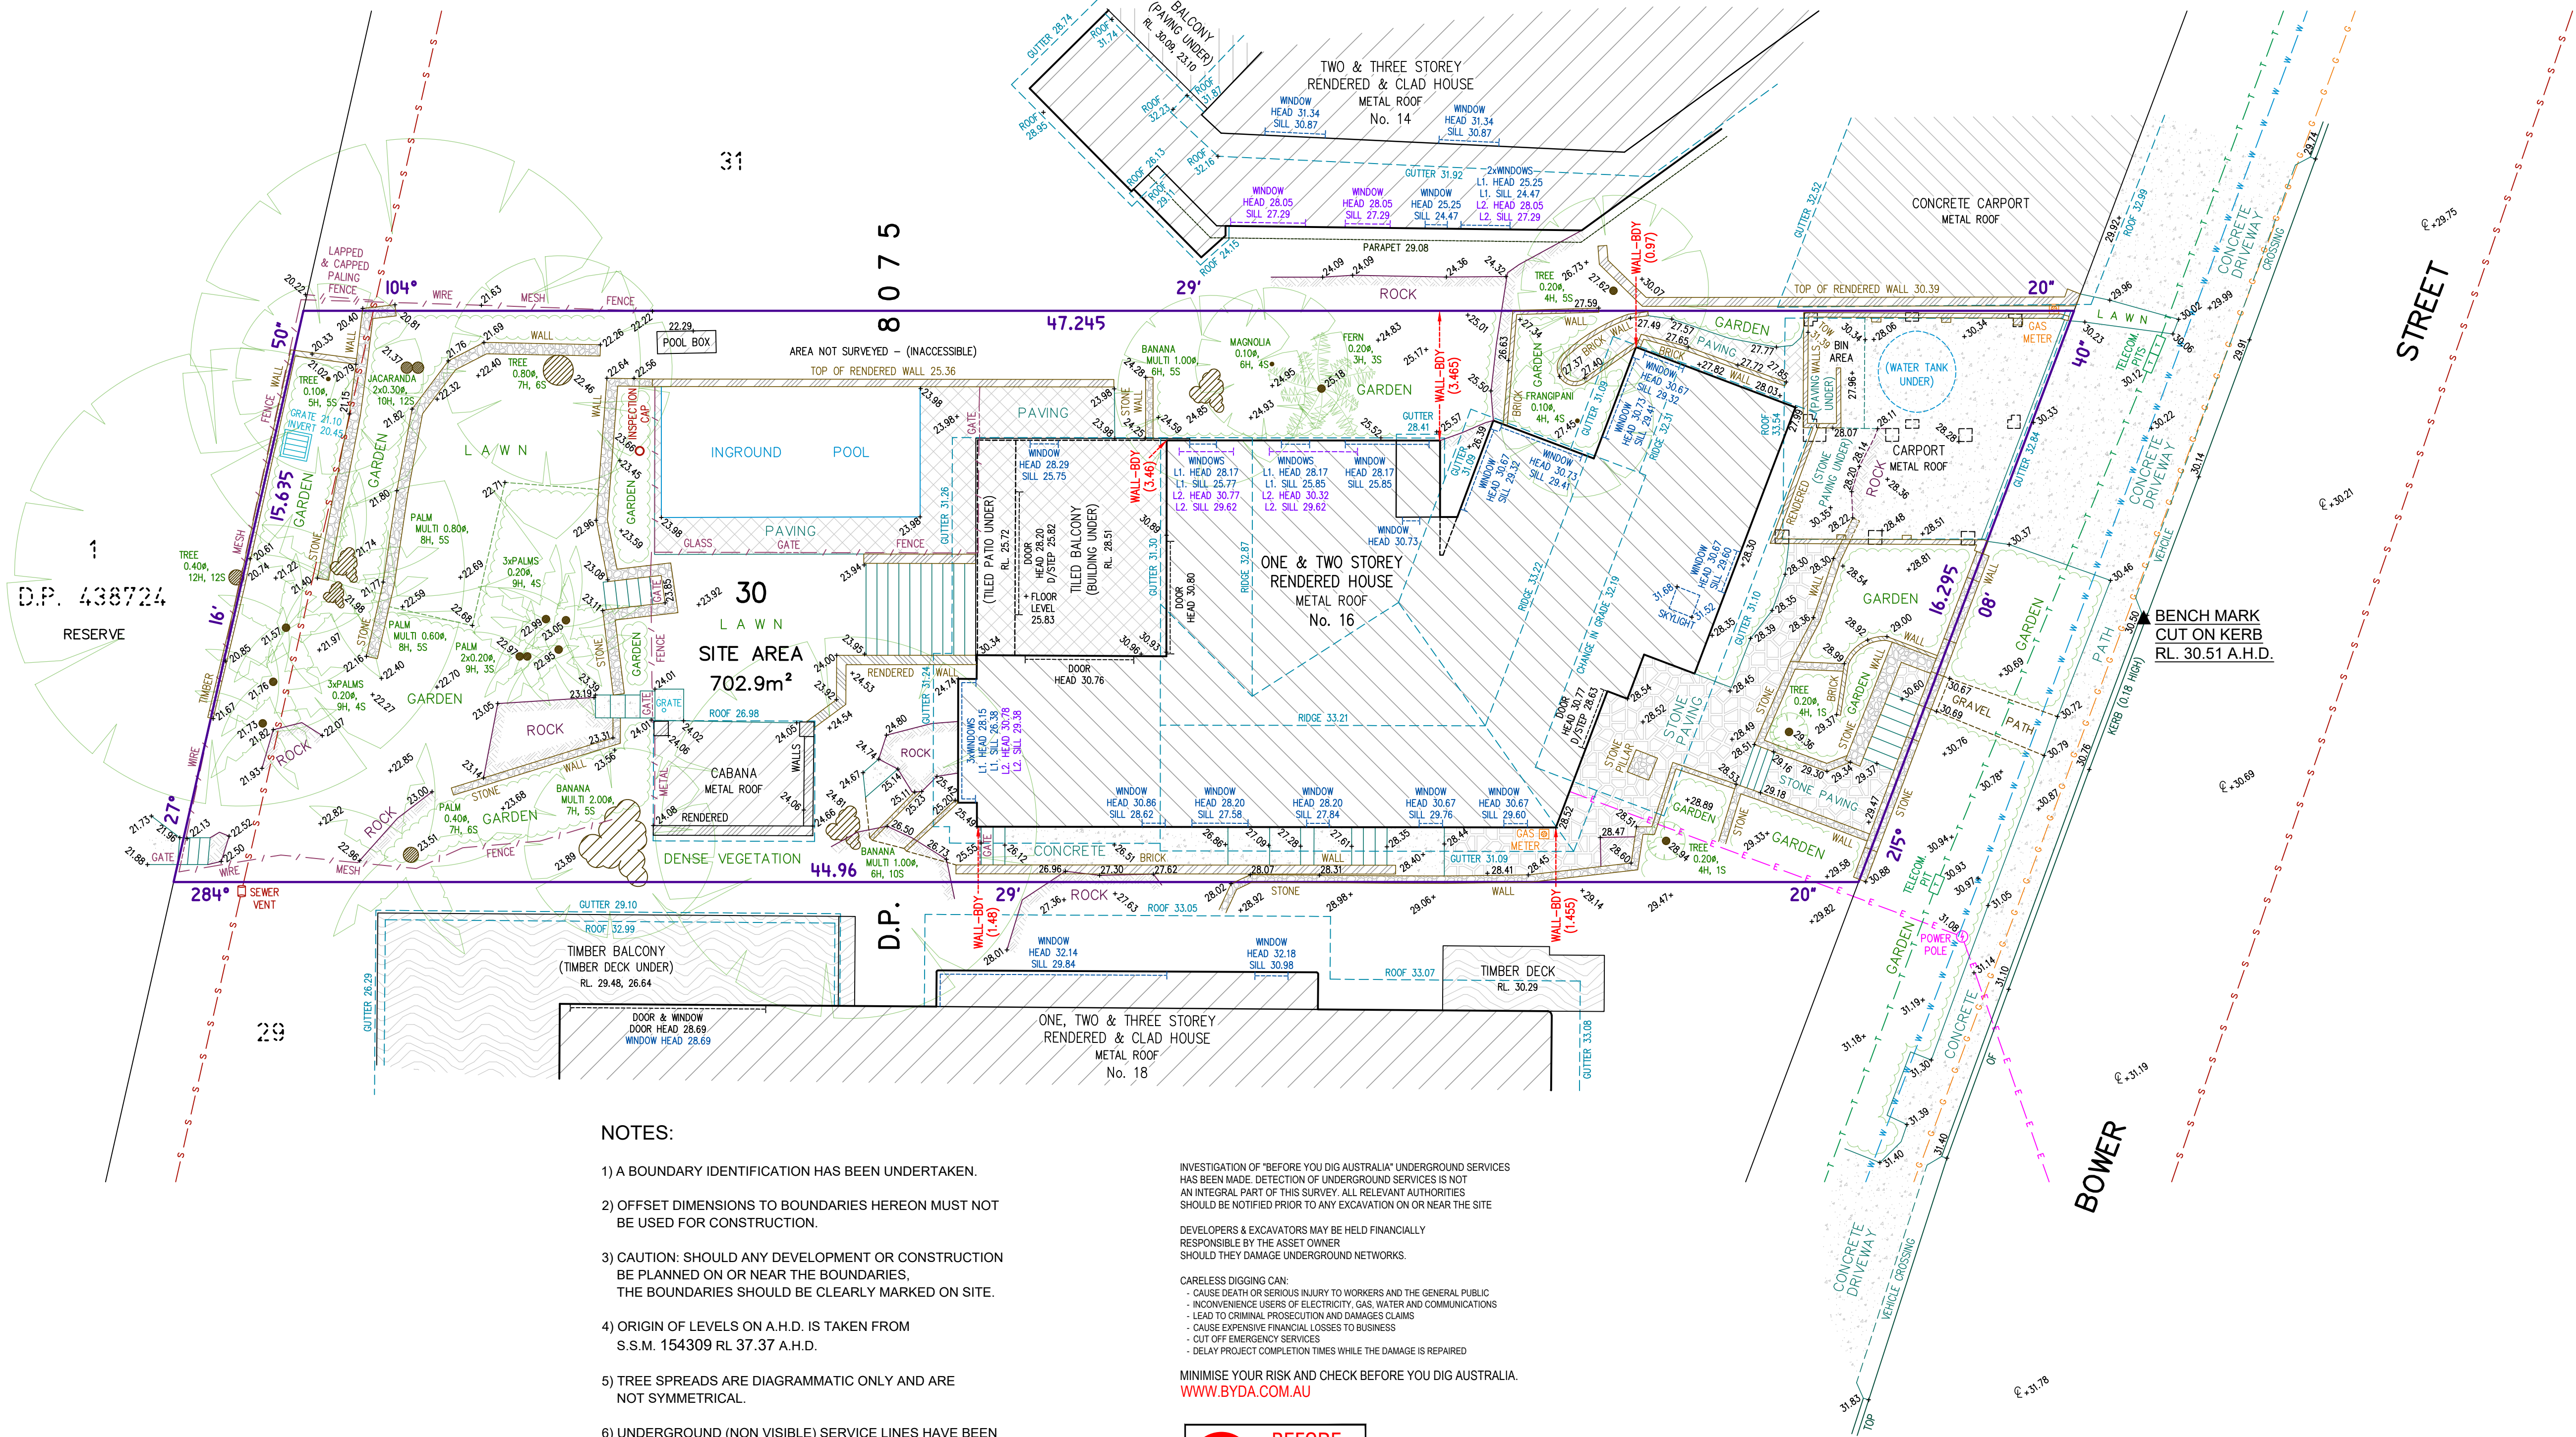


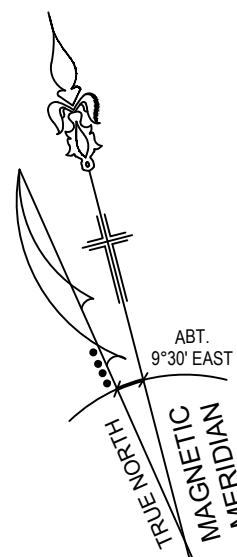

NOTES:

- 1) A BOUNDARY IDENTIFICATION HAS BEEN UNDERTAKEN.
- 2) OFFSET DIMENSIONS TO BOUNDARIES HEREON MUST NOT BE USED FOR CONSTRUCTION.
- 3) CAUTION: SHOULD ANY DEVELOPMENT OR CONSTRUCTION BE PLANNED ON OR NEAR THE BOUNDARIES, THE BOUNDARIES SHOULD BE CLEARLY MARKED ON SITE.
- 4) ORIGIN OF LEVELS ON A.H.D. IS TAKEN FROM S.S.M. 154309 RL 37.37 A.H.D.
- 5) TREE SPREADS ARE DIAGRAMMATIC ONLY AND ARE NOT SYMMETRICAL.
- 6) UNDERGROUND (NON VISIBLE) SERVICE LINES HAVE BEEN SHOWN FROM "BEFORE YOU DIG AUSTRALIA" SERVICE AUTHORITY RECORDS & ARE DIAGRAMMATIC ONLY IN REGARD TO THEIR POSITION & WIDTH UNLESS STATED OTHERWISE.
- 7) BEARINGS SHOWN ARE ON MAGNETIC MERIDIAN.


INVESTIGATION OF "BEFORE YOU DIG AUSTRALIA" UNDERGROUND SERVICES HAS BEEN MADE. DETECTION OF UNDERGROUND SERVICES IS NOT AN INTEGRAL PART OF THIS SURVEY. ALL RELEVANT AUTHORITIES SHOULD BE NOTIFIED PRIOR TO ANY EXCAVATION ON OR NEAR THE SITE.

DEVELOPERS & EXCAVATORS MAY BE HELD FINANCIALLY RESPONSIBLE BY THE ASSET OWNER SHOULD THEY DAMAGE UNDERGROUND NETWORKS.

CARELESS DIGGING CAN:

- CAUSE DEATH OR SERIOUS INJURY TO WORKERS AND THE GENERAL PUBLIC
- INCONVENIENCE USERS OF ELECTRICITY, GAS, WATER AND COMMUNICATIONS
- LEAD TO CRIMINAL PROSECUTION AND DAMAGES CLAIMS
- CAUSE EXPENSIVE FINANCIAL LOSSES TO BUSINESS
- CUT OFF EMERGENCY SERVICES
- DELAY PROJECT COMPLETION TIMES WHILE THE DAMAGE IS REPAIRED

MINIMISE YOUR RISK AND CHECK BEFORE YOU DIG AUSTRALIA.
WWW.BYDA.COM.AU

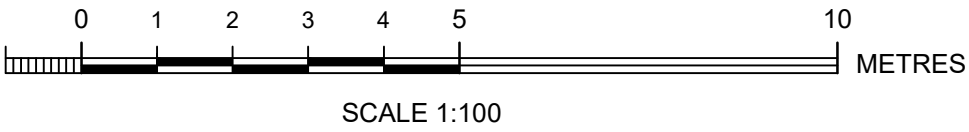

Bee & Lethbridge
Quality Surveying & Development Solutions

Bee & Lethbridge Pty Ltd
Suite 2, 14 Starkey Street,
PO Box 330, Forestville, NSW 2087
Phone: 9451 6757
Email: survey@beeleth.com.au
ABN: 13 003 194 447
www.beeleth.com.au

LEGEND



TREE
0.10m, 5H, 4S
DENOTES APPROX. 0.10m DIAMETER OF TREE
DENOTES APPROX. 5m HEIGHT OF TREE
DENOTES APPROX. 4m SPREAD OF TREE

GUTTER
TOW
DENOTES CENTRE LINE OF ROAD
DENOTES TOP OF GUTTER
DENOTES TOP OF WALL

OVERHEAD ELECTRIC LINES
BOARDS SEWER
TELECOMMUNICATION LINES
WATER LINES
GAS LINES

Warren L. Bee
WARREN L. BEE
REGISTERED SURVEYOR N.S.W.
IDENTIFICATION No. SU000448

PLAN SHOWING BOUNDARIES, RELATIVE HEIGHTS & PHYSICAL FEATURES OVER LOT 30 IN D.P. 8075 KNOWN AS No. 16 BOWER STREET, MANLY.

L.G.A.: NORTHERN BEACHES

CLIENT	Mr P. MITCHELL			REF No.	22942
PROPERTY	No. 16 BOWER STREET, MANLY			SHEET No.	1 of 1
DATUM	A.H.D.	SCALE	1:100 @ A1	DATE	03/08/2023
SURVEYED	W.B./O.G.	DRAWN	L.B.	DWG No.	22942
				REV No.	00