



CLARKE DOWDLE & ASSOCIATES

DEVELOPMENT CONSULTANTS

SURVEYORS • PLANNERS • ECOLOGISTS • BUSHFIRE CONSULTANTS
ABN 15 114 156 740

Anthony W.G. Clarke B.SURV. (Hons Class 11)
REGISTERED SURVEYOR NSW (M.I.S)

Brett A.B. Williams B.SURV. Ass Dip. Eng (Civil)
REGISTERED SURVEYOR NSW (M.I.S)

Kristan T. Dowdle B.ENV.SC. (Environmental Management)
BPAD-Certified Practitioner (FPA Australia)
Grad.Dip. (Design in Bushfire Prone Areas)

Ravi K. Sharma B.A, Grad Dip URP (M.P.I.A)
Dip. Surveying, Dip. Building Surveying

Associate:

Wayne C. Dowdle B.SURV.

Postal Address:

PO Box 3122, Umina Beach NSW 2257

Ph: (02) 4344 3553 Fax: (02) 4344

EMAIL: admin@cdasurveys.com.au

WEBSITE: www.cdasurveys.com.au

Office Address:

1 Oscar Street UMINA BEACH NSW 2257

6th December 2017
Ref No: GO19712A

Lot 19 in DP21687 situated at Avalon Beach
in the L.G.A. of Northern Beaches, Parish of Narrabeen
County of Cumberland and being the land
mentioned in Folio Identifier 19/21687

CAMPBELL

I have surveyed the above described land, shown edged red on the attached sketch and **in my opinion:**

The land is situated having a total frontage of 15.59 metres to Elaine Avenue, Avalon Beach with side boundaries of 43.13 & 45.085 metres and contains a **deed** area of 670.3 square metres.

Survey marks have been placed upon the boundaries of the subject land, as shown on the attached sketch.


Anthony W.G. Clarke
Registered Surveyor

CAMPBELL

DP 21687

ELAINE

AVENUE

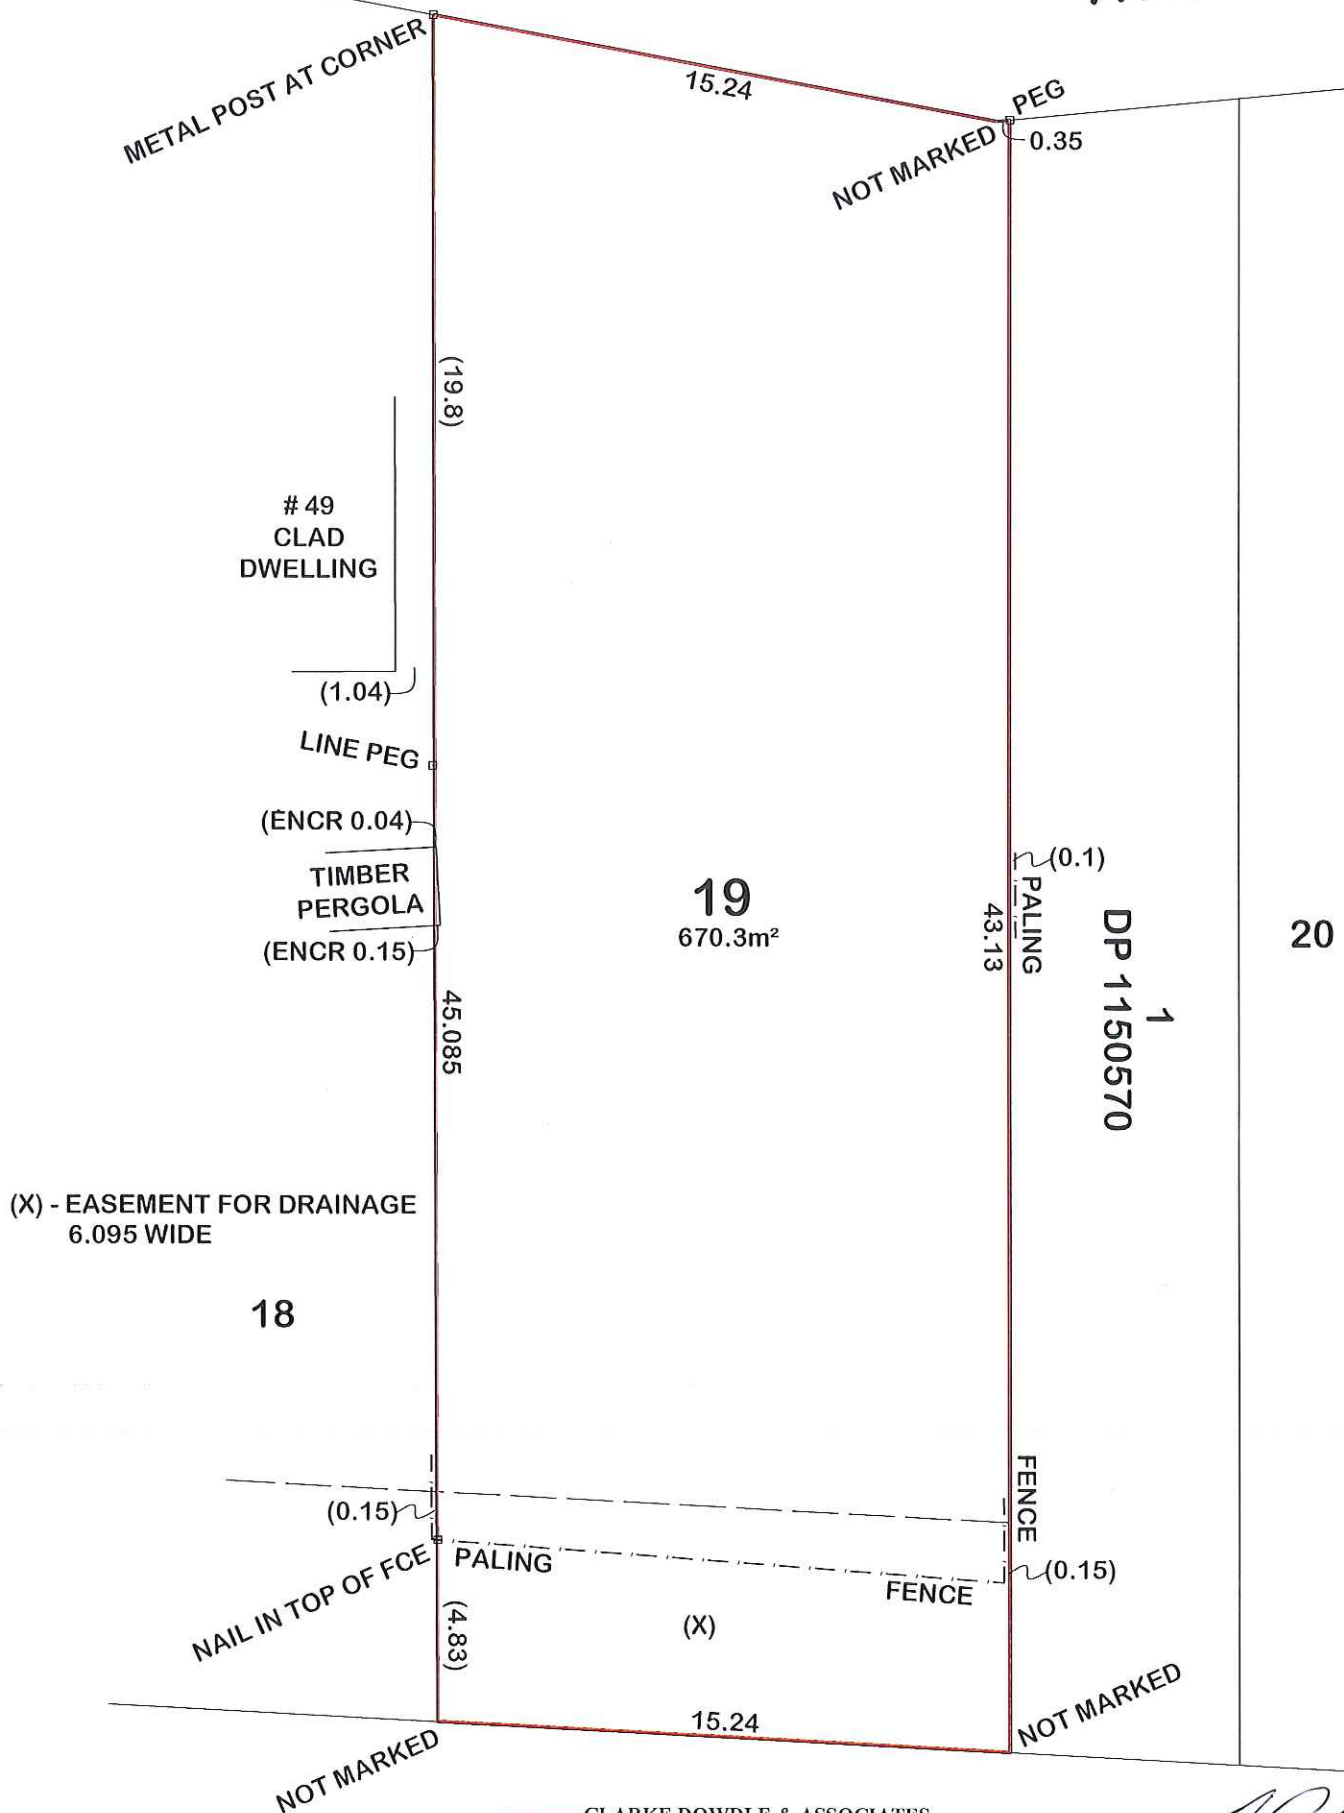

REF. NO. GO : 19712A



CLARKE DOWDLE & ASSOCIATES
Development Consultants
Surveyors, Planners, Ecologists, Bushfire Consultants
P.O. Box 3122 Umina Beach NSW 2257
Ph: 02 43443553 Fax: 02 43446636

ANTHONY W.G. CLARKE
REGISTERED SURVEYOR