




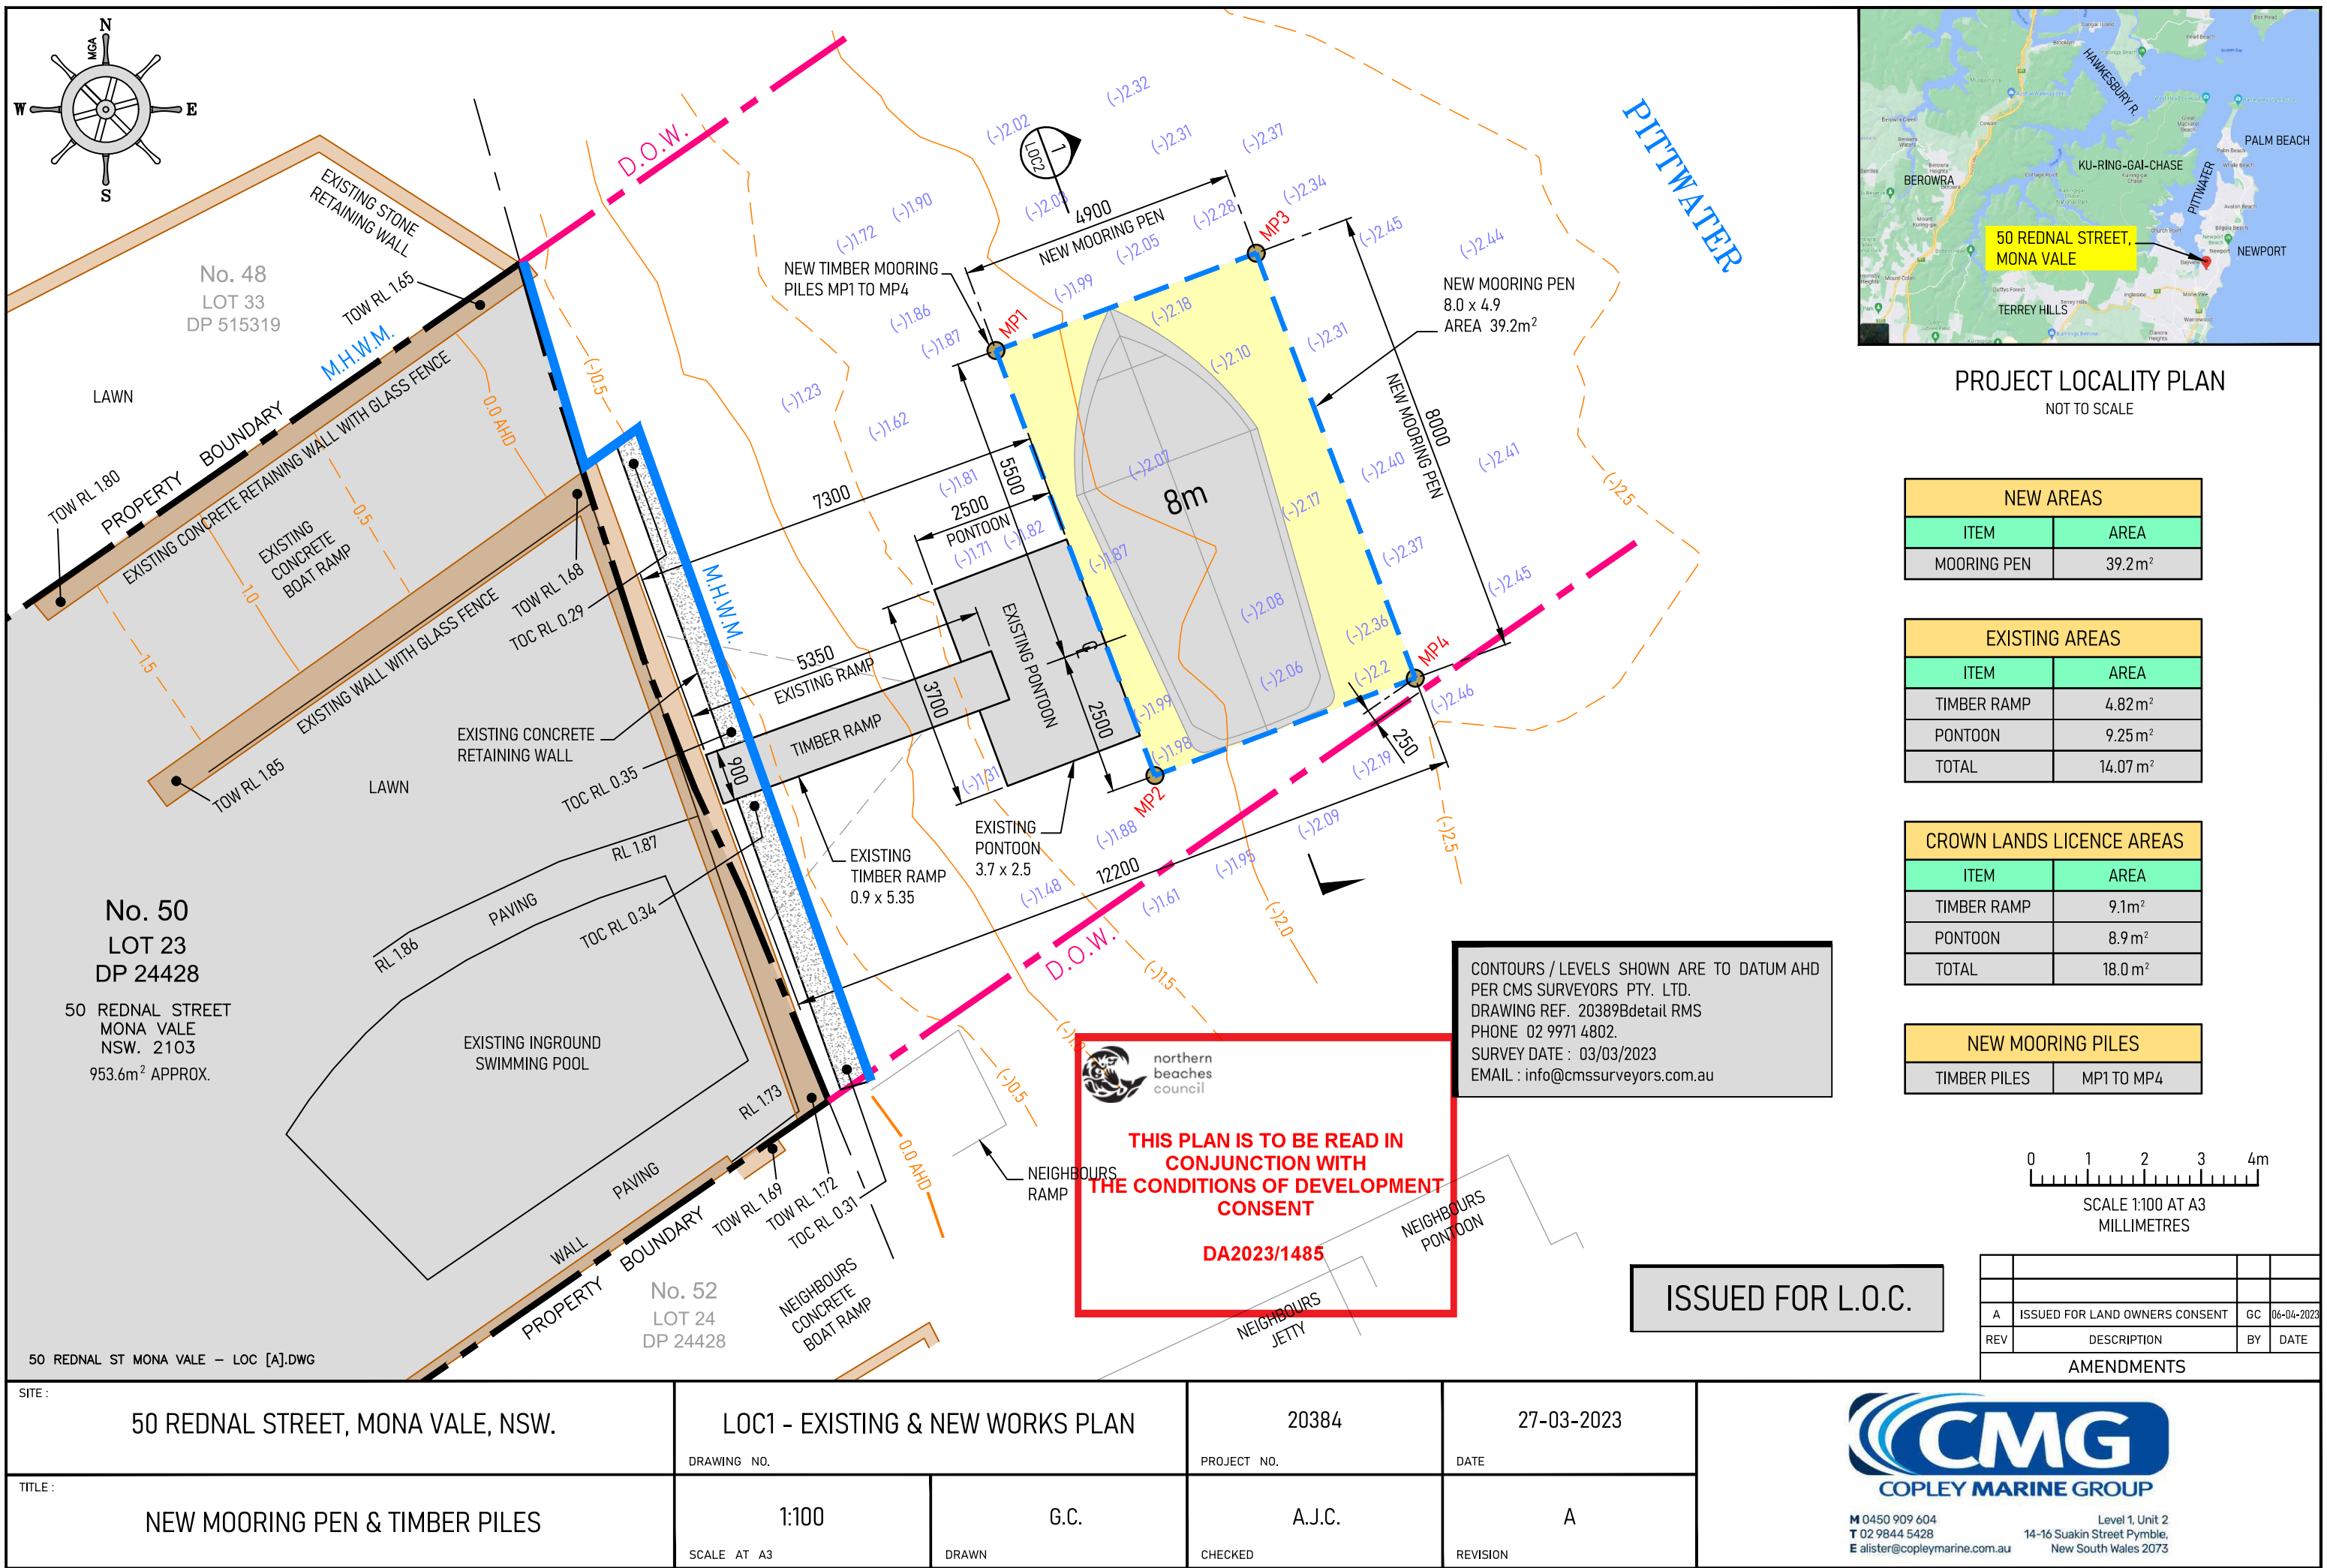

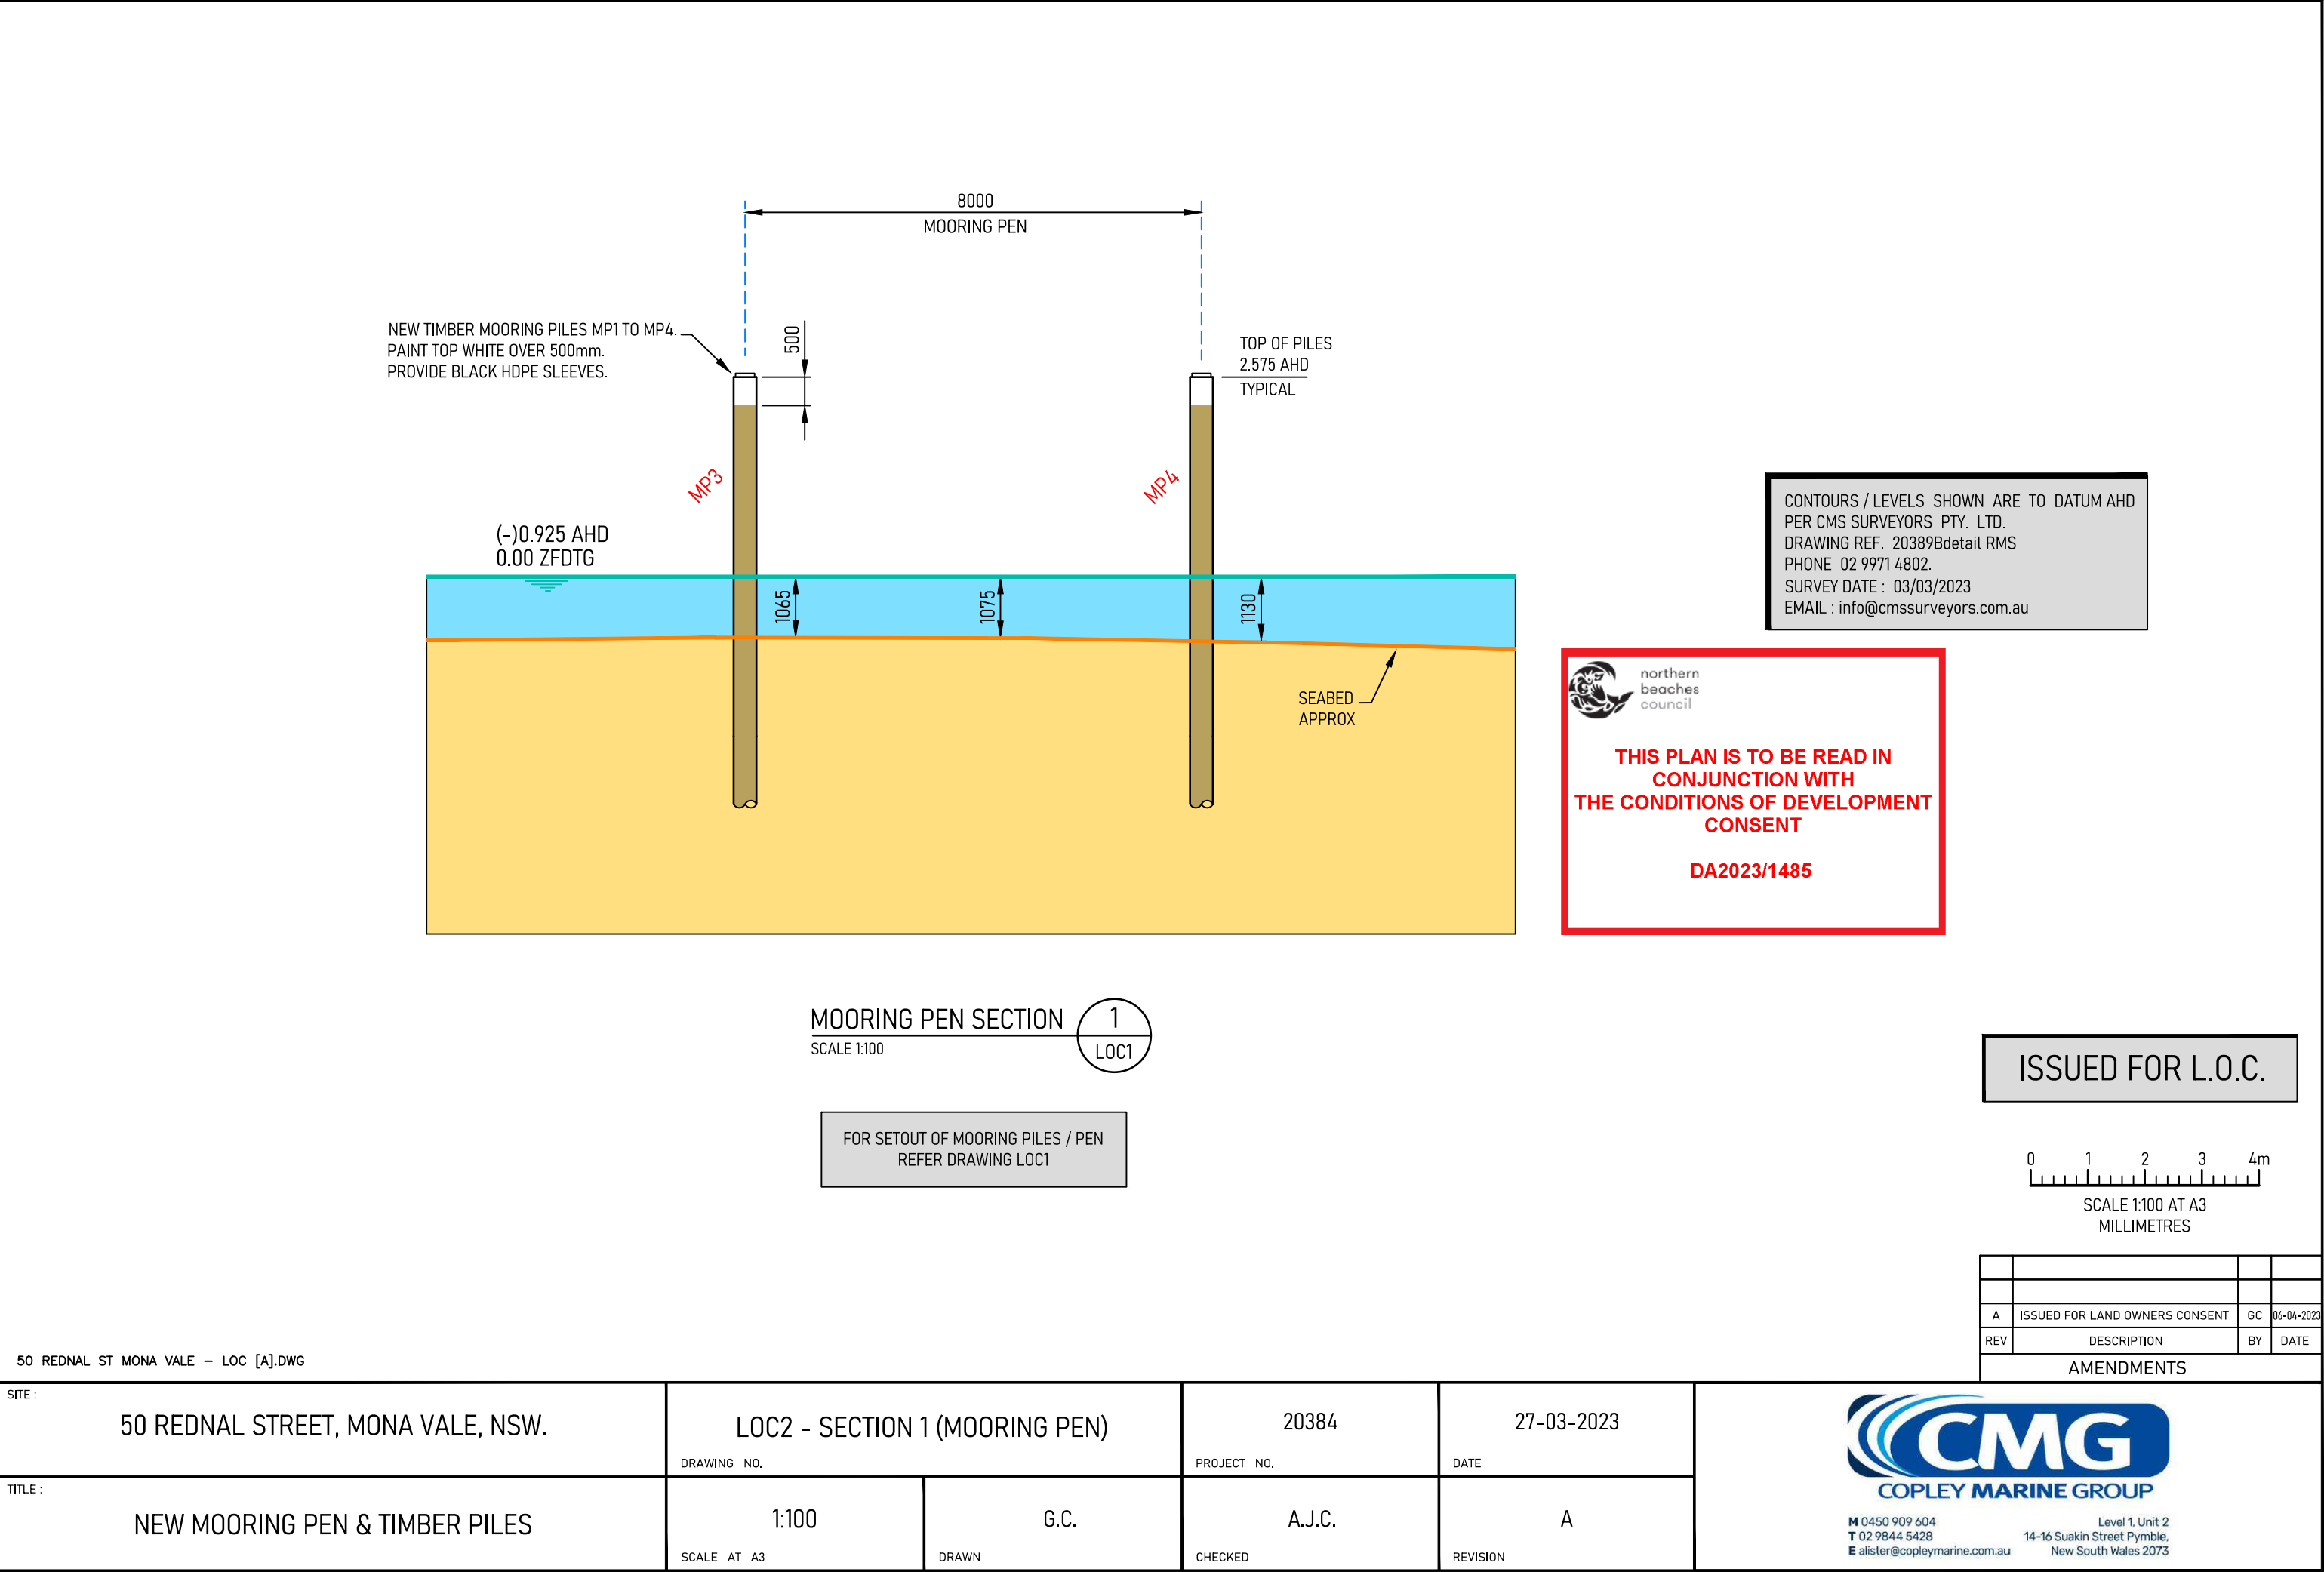

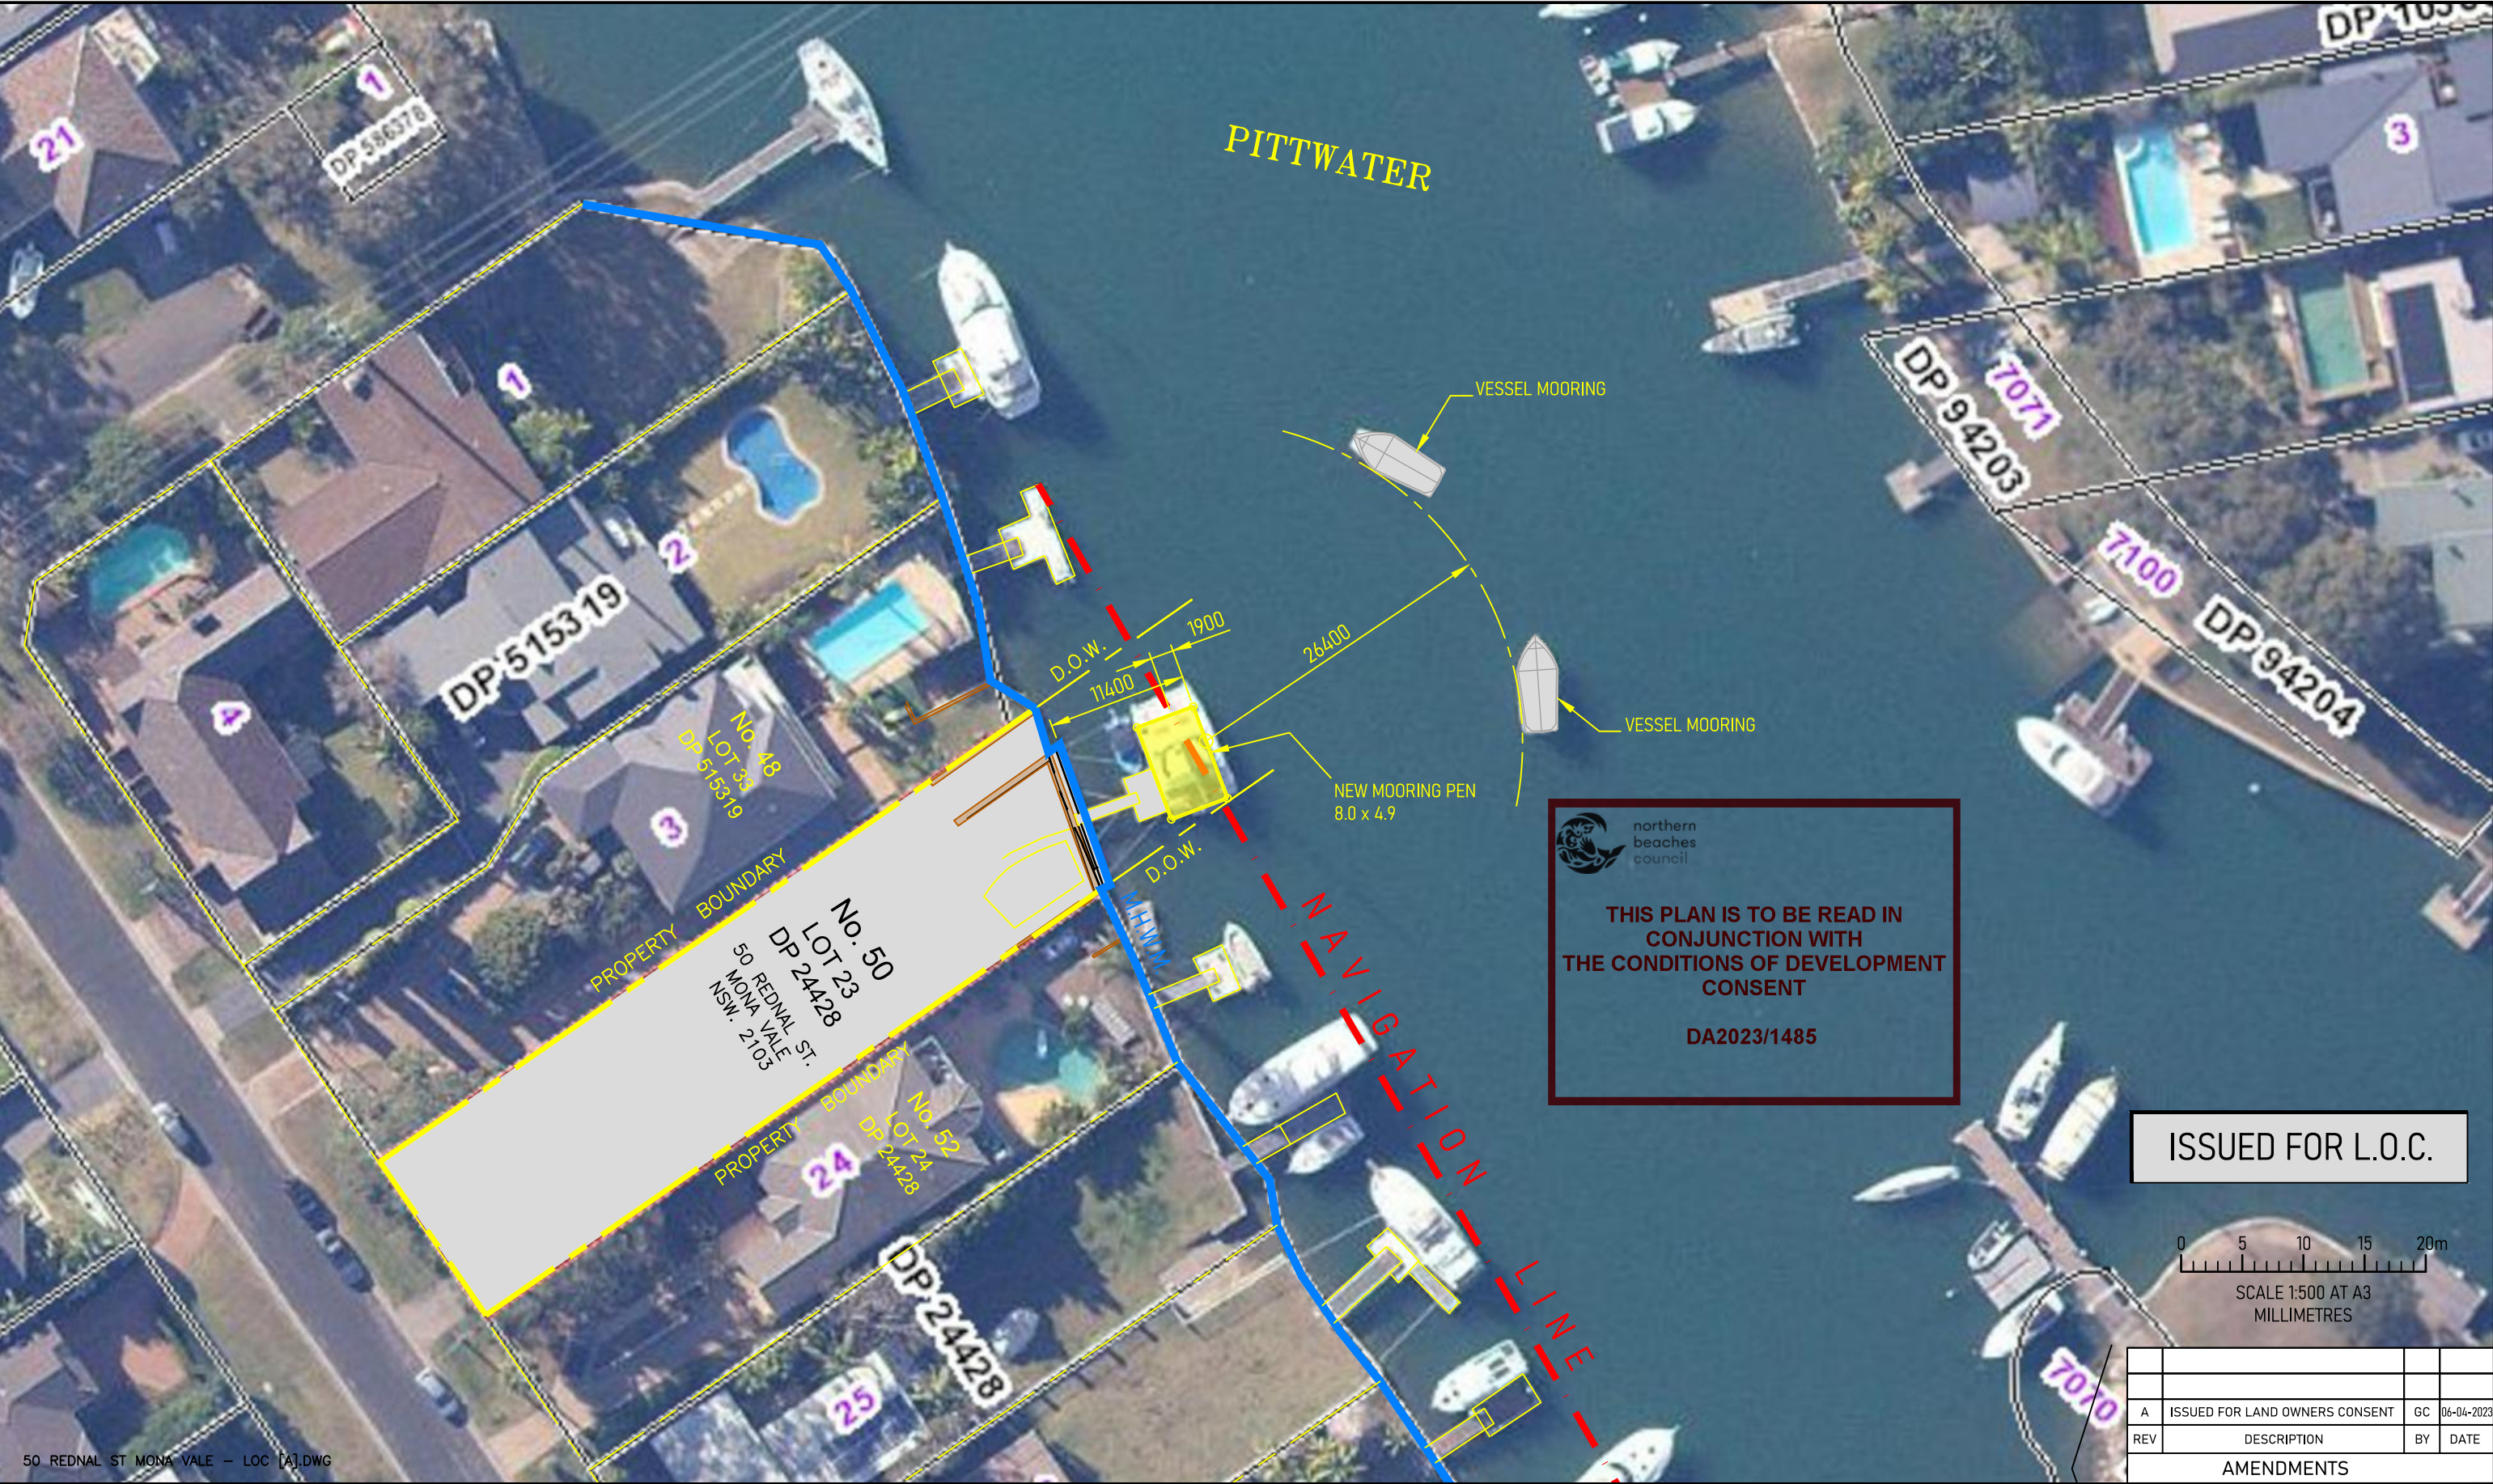

SITE :		50 REDNAL STREET, MONA VALE, NSW.		LOC3 - NAVIGATION PLAN		20384		05-04-2023		 M 0450 909 604 T 02 9844 5428 E alister@copleymarine.com.au Level 1, Unit 2 14-16 Suakin Street Pymble, New South Wales 2073		
DRAWING NO.				PROJECT NO.		DATE						
TITLE :		NEW MOORING PEN & TIMBER PILES		1:500		G.C.		A.J.C.			A	
SCALE AT A3				DRAWN		CHECKED		REVISION				