

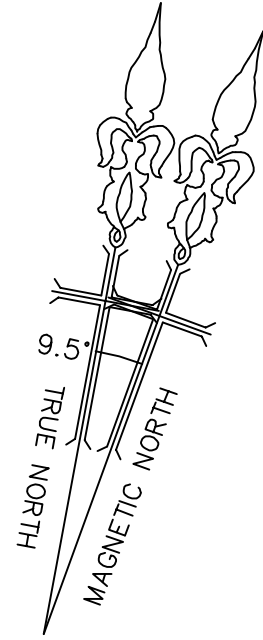


NOTES:
- THESE NOTES ARE AN INTEGRAL PART OF THIS DRAWING AND ARE NOT TO BE REMOVED.
- AUSTRALIAN HEIGHT DATUM WAS ESTABLISHED FROM S.S.M.14637 R.L.1.304
- BOUNDARIES NOT MARKED.
- BEARINGS, DISTANCES AND AREAS OF BOUNDARIES HAVE BEEN COMPILED FROM PLANS MADE AVAILABLE AT LAND AND PROPERTY INFORMATION AND ARE SUBJECT TO FINAL SURVEY BEARINGS SHOWN RELATE TO MAGNETIC NORTH.
- DO NOT SCALE OFF THIS PLAN, WHERE RELATIONSHIP OF IMPROVEMENTS TO BOUNDARIES ARE CRITICAL THEY SHOULD BE CONFIRMED BY A BOUNDARY SURVEY.
- TREE TRUNKS, SPREADS AND HEIGHTS ARE DIAGRAMMATIC AND ESTIMATED ONLY. IF THESE ELEMENTS ARE CRITICAL TO DESIGN, A FURTHER SURVEY SHOULD BE REQUESTED FOR ACCURATE LOCATION.
- THIS PLAN IS PREPARED FOR DEVELOPMENT APPLICATION PURPOSES ONLY & IS NOT TO BE USED FOR ANY OTHER PURPOSES.
- UNDERGROUND SERVICES LOCATIONS HAVE BEEN OBTAINED FROM DIAL BEFORE YOU DIG (DBYD) SEARCHING FACILITY AND SHOW THE EXISTENCE OF SERVICES ONLY. SERVICES SHOWN ARE BASED ON SURFACE INDICATORS EVIDENT AT THE DATE OF SURVEY DURING FIELD SURVEY AND CHARTED AS A GUIDE TO THE POSITION AND NATURE OF THE SERVICE. IF POSITION AND DEPTH OF A SERVICE IS CRITICAL TO DESIGN OR CONSTRUCTION THE SERVICE MUST BE EXPOSED BY "POTHOLING" CARRIED OUT BY A PERSON ACCREDITED BY THE RELEVANT SERVICE PROVIDOR.
- BEFORE ANY DEMOLITION, EXCAVATION OR CONSTRUCTION ON THE SITE, THE RELEVANT PERSON SHOULD MAKE AN INDEPENDENT AND UPDATED INQUIRY OF DIAL BEFORE YOU DIG (PH.1100) AND ANY RELEVANT SERVICE PROVIDORS TO ASCERTAIN THE EXISTENCE OF FURTHER SERVICES (IF ANY) AND THE ACCURATE LOCATION OF THOSE NOT ABLE TO HAVE BEEN SURVEYED AT THE TIME OF PREPARING THIS PLAN (OR DATA).
- NO RESPONSIBILITY CAN BE ACCEPTED BY BASE SURVEYING FOR ANY DAMAGE CAUSED TO ANY UNDERGROUND SERVICE OR ANY LOSS OR INJURY SUFFERED IF ENQUIRY AND VERIFICATION HAVE NOT BEEN COMPLETED IN ACCORDANCE WITH THIS NOTE.
- THIS DETAIL SURVEY IS NOT A "LAND SURVEY" AS DEFINED BY THE SURVEYING AND SPATIAL INFORMATION ACT, 2002. IF CONSTRUCTION IS PROPOSED IN PROXIMITY OF BOUNDARY IT IS STRONGLY RECOMMENDED THAT A FURTHER SURVEY BE REQUESTED FOR MARKING OF RELEVANT BOUNDARY OR COMPLIANCE SETBACK LINE.
- CONTOUR INTERVAL 0.5 METRE.
- CONTOURS ARE INDICATIVE OF GROUNDFORM ONLY AND DO NOT PROVIDE AN EXACT LEVEL AT A PARTICULAR POINT.
- COVENANT CONTAINED IN TRANSFER NO.D627011 AFFECTS THE SUBJECT LAND NOT INVESTIGATED AS PART OF THIS SURVEY.

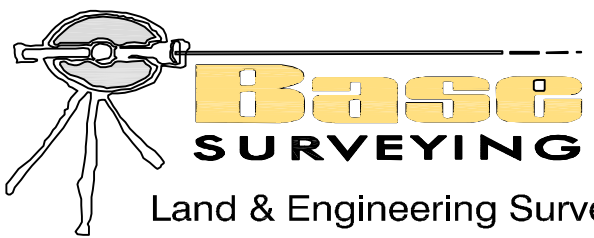

LEGEND

BRW - BASE OF RETAINING WALL
TRW - TOP OF RETAINING WALL
BST - BASE OF STAIR
TST - TOP OF STAIR
FL - FLOOR LEVEL
TG - TOP OF GUTTER
SP - SERVICE POLE
SWP - STORMWATER PIT
8/5/10 - TREE SPREAD/DIA/HEIGHT

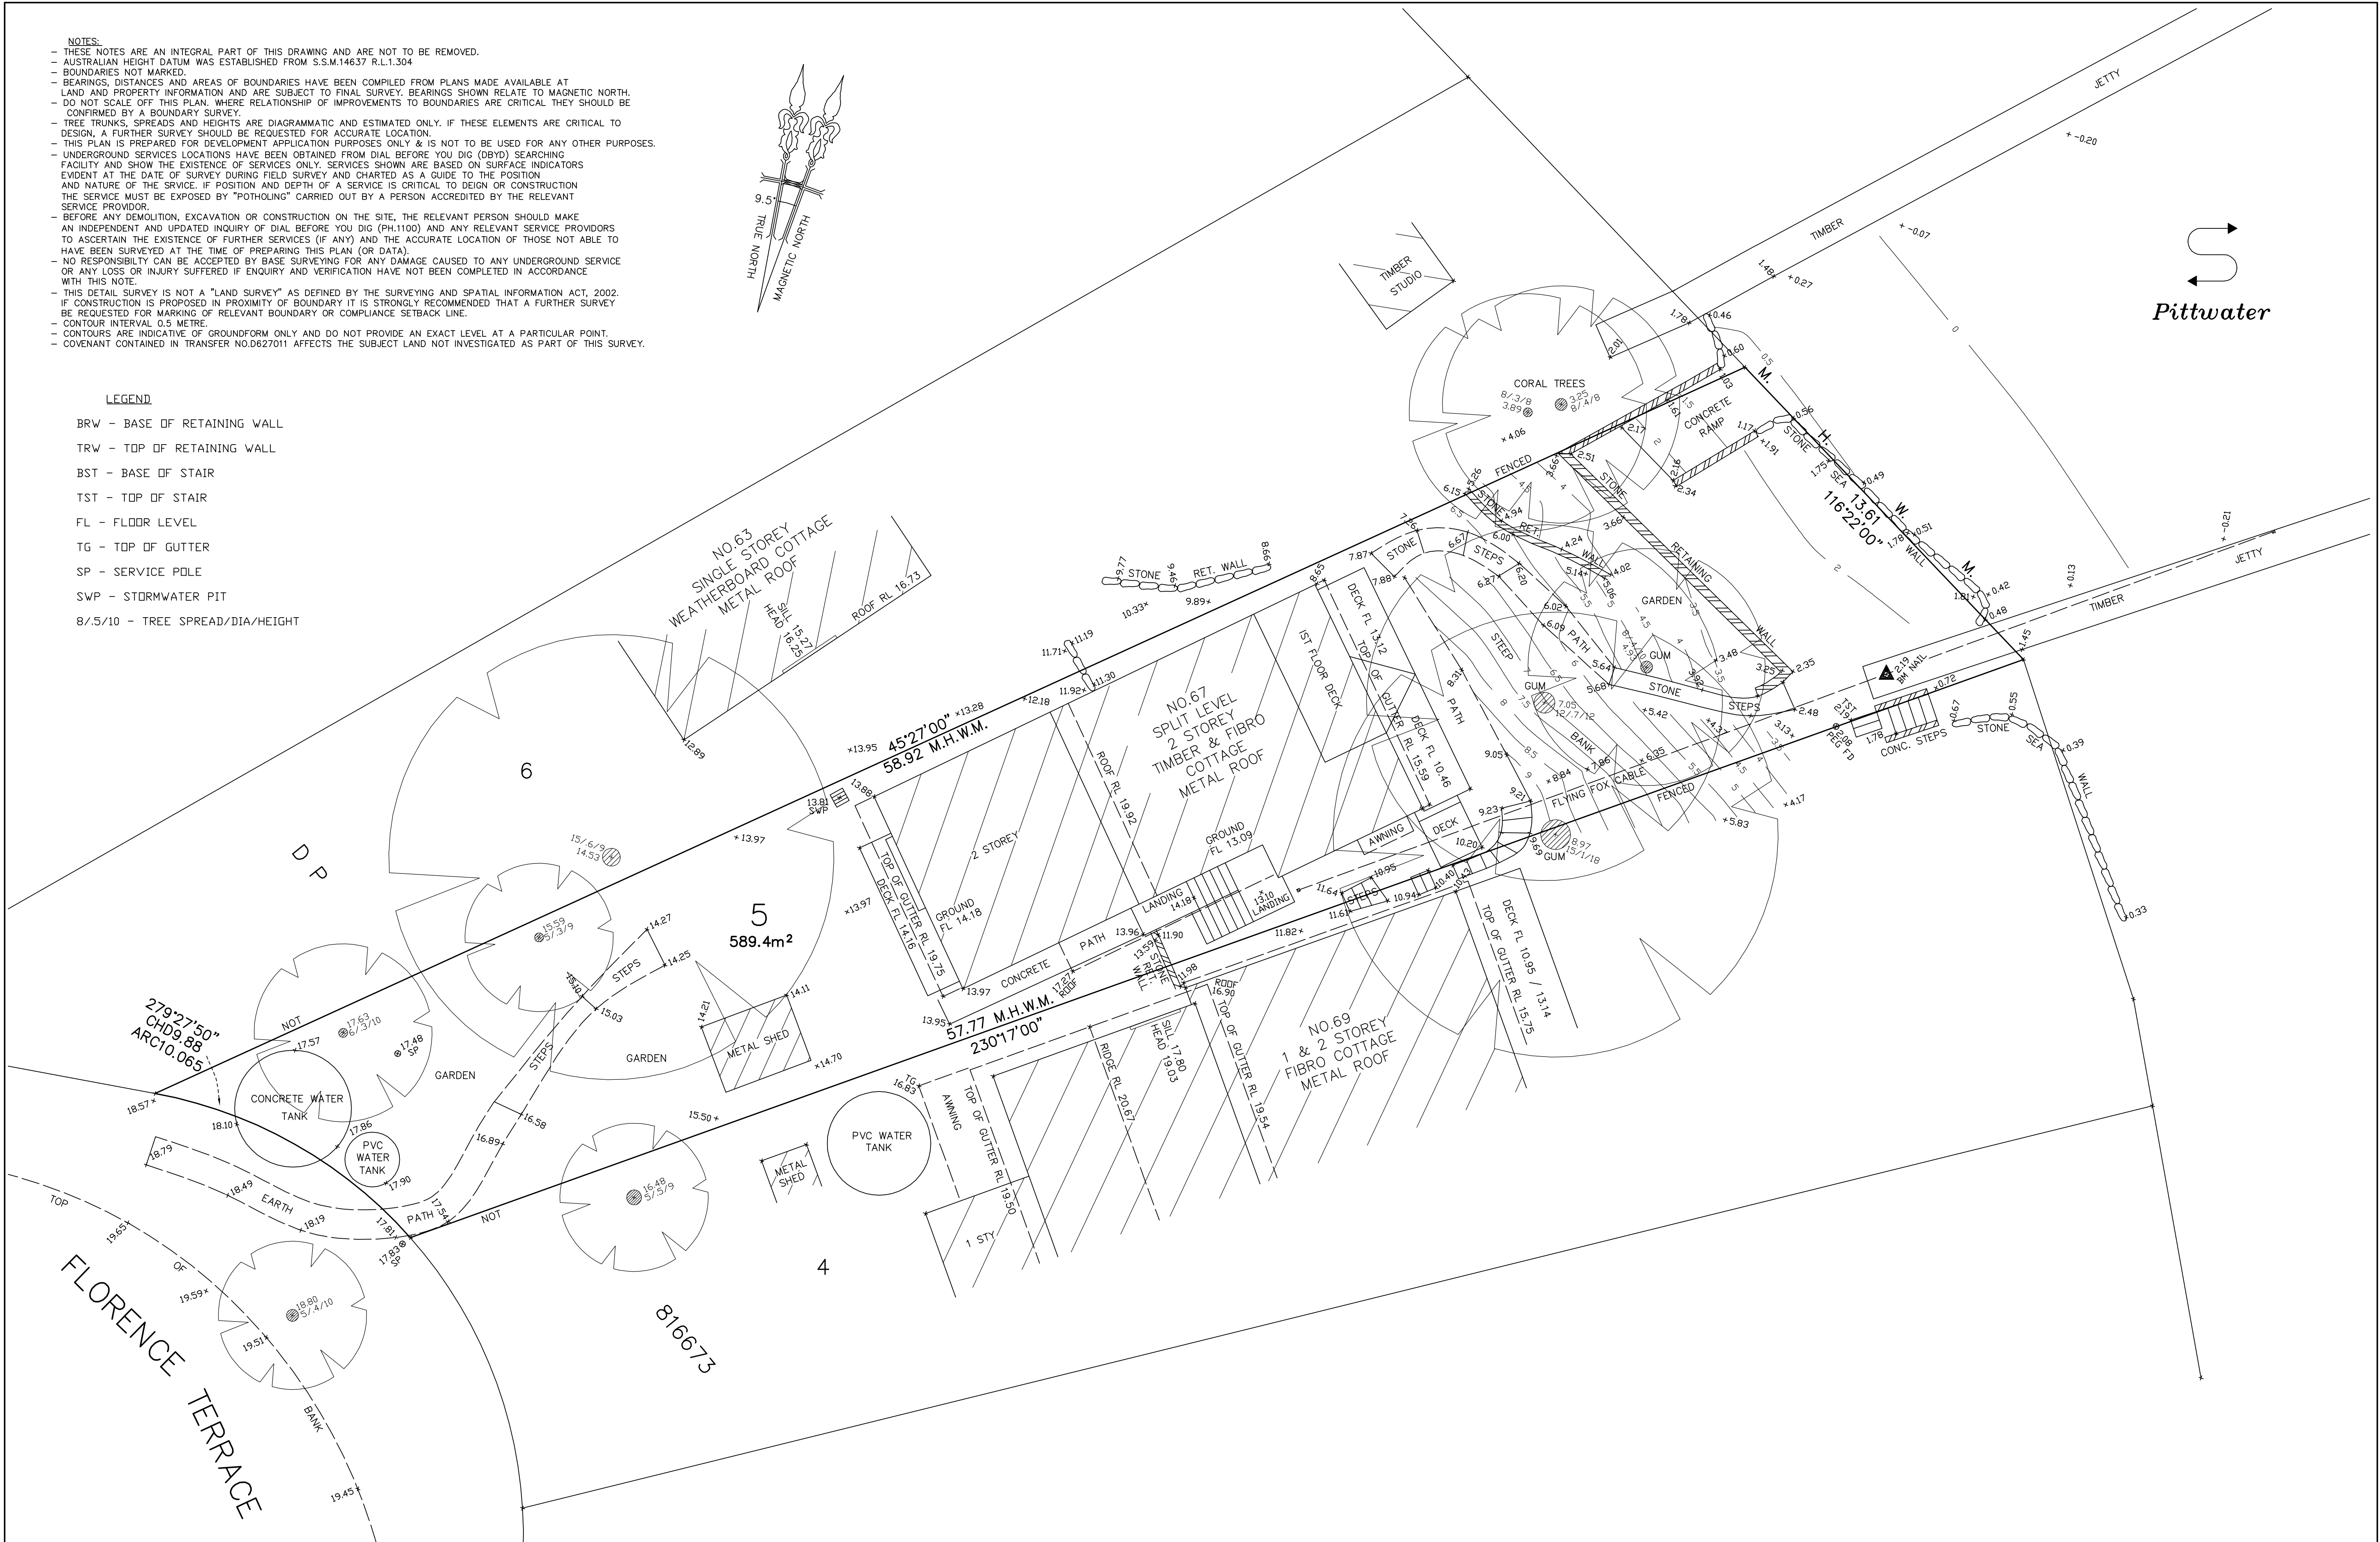

Land & Engineering Surveyors
basesurveying@iinet.net.au

Simon Warren
6 Surfview Ave Forster 2428
Phone: 0412448259

Date: 7.11.2017
Scale: 1:100 @ A1
Datum AHD
Reference: 17-103
Sheet 1 of 1

Prepared for:
DAVID & JENNIFER SUTTIE

Copyright: This drawing is the property of, and should not be reproduced in part or whole without the written permission of Base Surveying.

LEVEL & FEATURE SURVEY
67 FLORENCE TCE, SCOTLAND ISLAND
LOT 5 IN DP 816673
LGA: NORTHERN BEACHES

