


ROAD

REDMAN

(BITUMEN FORMATION)

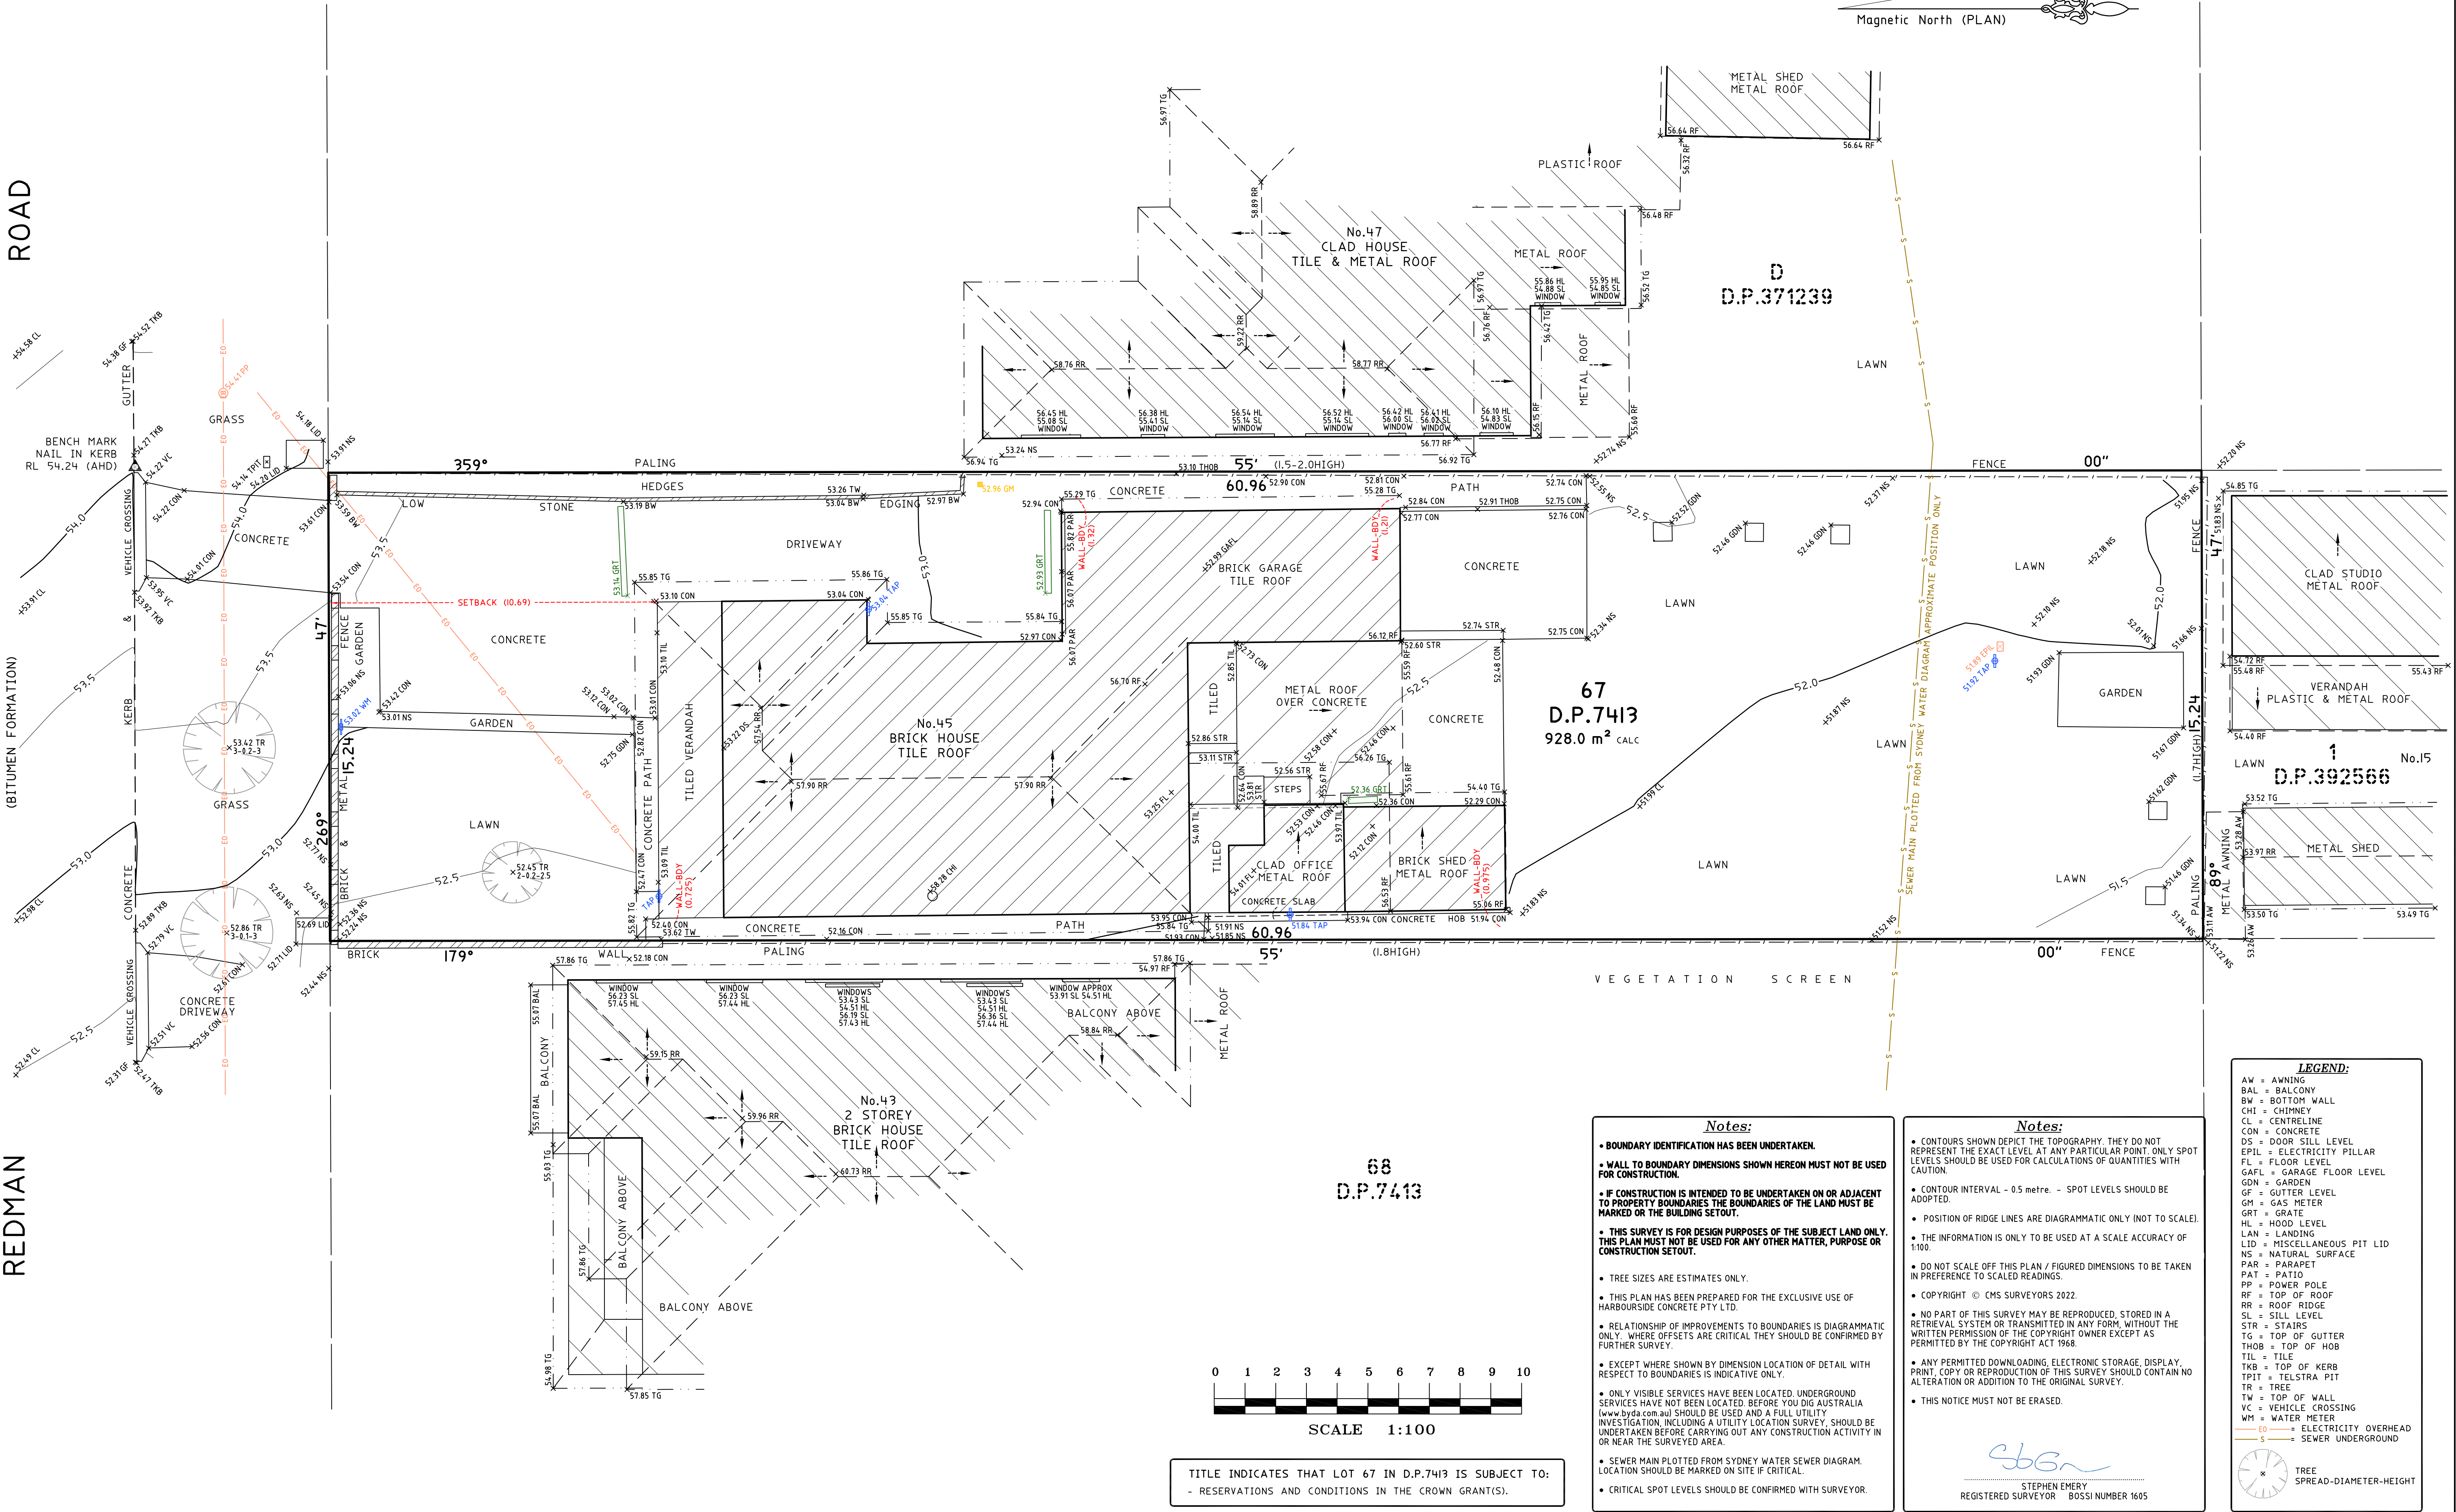

				HORIZONTAL DATUM:		VERTICAL DATUM:		CLIENT:		BOUNDARY IDENTIFICATION AND DETAIL & LEVEL SURVEY		 C.M.S. Surveyors Pty Limited		<table><tr><td>SURVEYED SM</td><td>DRAWN GP</td><td>CHECKED SM</td><td>APPROVED RM</td></tr><tr><td colspan="2">SURVEY INSTRUCTION 21875</td><td>SCALE 1:100 @ A3</td><td>DATE OF SURVEY 12/10/2022</td></tr><tr><td colspan="3">DRAWING NAME 21875detail</td><td>SHEET 1 OF 1</td></tr><tr><td colspan="3">CAD FILE 21875detail.lwg</td><td>ISSUE 1</td></tr></table>		SURVEYED SM	DRAWN GP	CHECKED SM	APPROVED RM	SURVEY INSTRUCTION 21875		SCALE 1:100 @ A3	DATE OF SURVEY 12/10/2022	DRAWING NAME 21875detail			SHEET 1 OF 1	CAD FILE 21875detail.lwg			ISSUE 1
SURVEYED SM	DRAWN GP	CHECKED SM	APPROVED RM																												
SURVEY INSTRUCTION 21875		SCALE 1:100 @ A3	DATE OF SURVEY 12/10/2022																												
DRAWING NAME 21875detail			SHEET 1 OF 1																												
CAD FILE 21875detail.lwg			ISSUE 1																												
				CO-ORDINATE SYSTEM: ASSUMED		DATUM: AUSTRALIAN HEIGHT DATUM (AHD)		HARBOURSIDE CONCRETE PTY LTD		AND DETAIL & LEVEL SURVEY		ACN: 096 240 201																			
				MARKS ADOPTED: N/A		B.M. ADOPTED: SSM 10202				OVER LOT 67 IN DP7413		PO Box 463 Dee Why NSW 2099																			
						R.L. 23.191 (CLASS LB)				No.21 WARATAH PARADE		2/99A South Creek Road, Dee Why NSW 2099																			
I	FIRST ISSUE	17/10/2022		LGA: NORTHERN BEACHES		SOURCE: S.C.I.M.S. (11/10/2022)		NARRAWEENA, NSW, 2099		DEE WHY, NSW, 2099		Telephone: (02) 9971 4802 Facsimile: (02) 9971 4822																			
												E-mail: info@cmsurveyors.com.au																			