
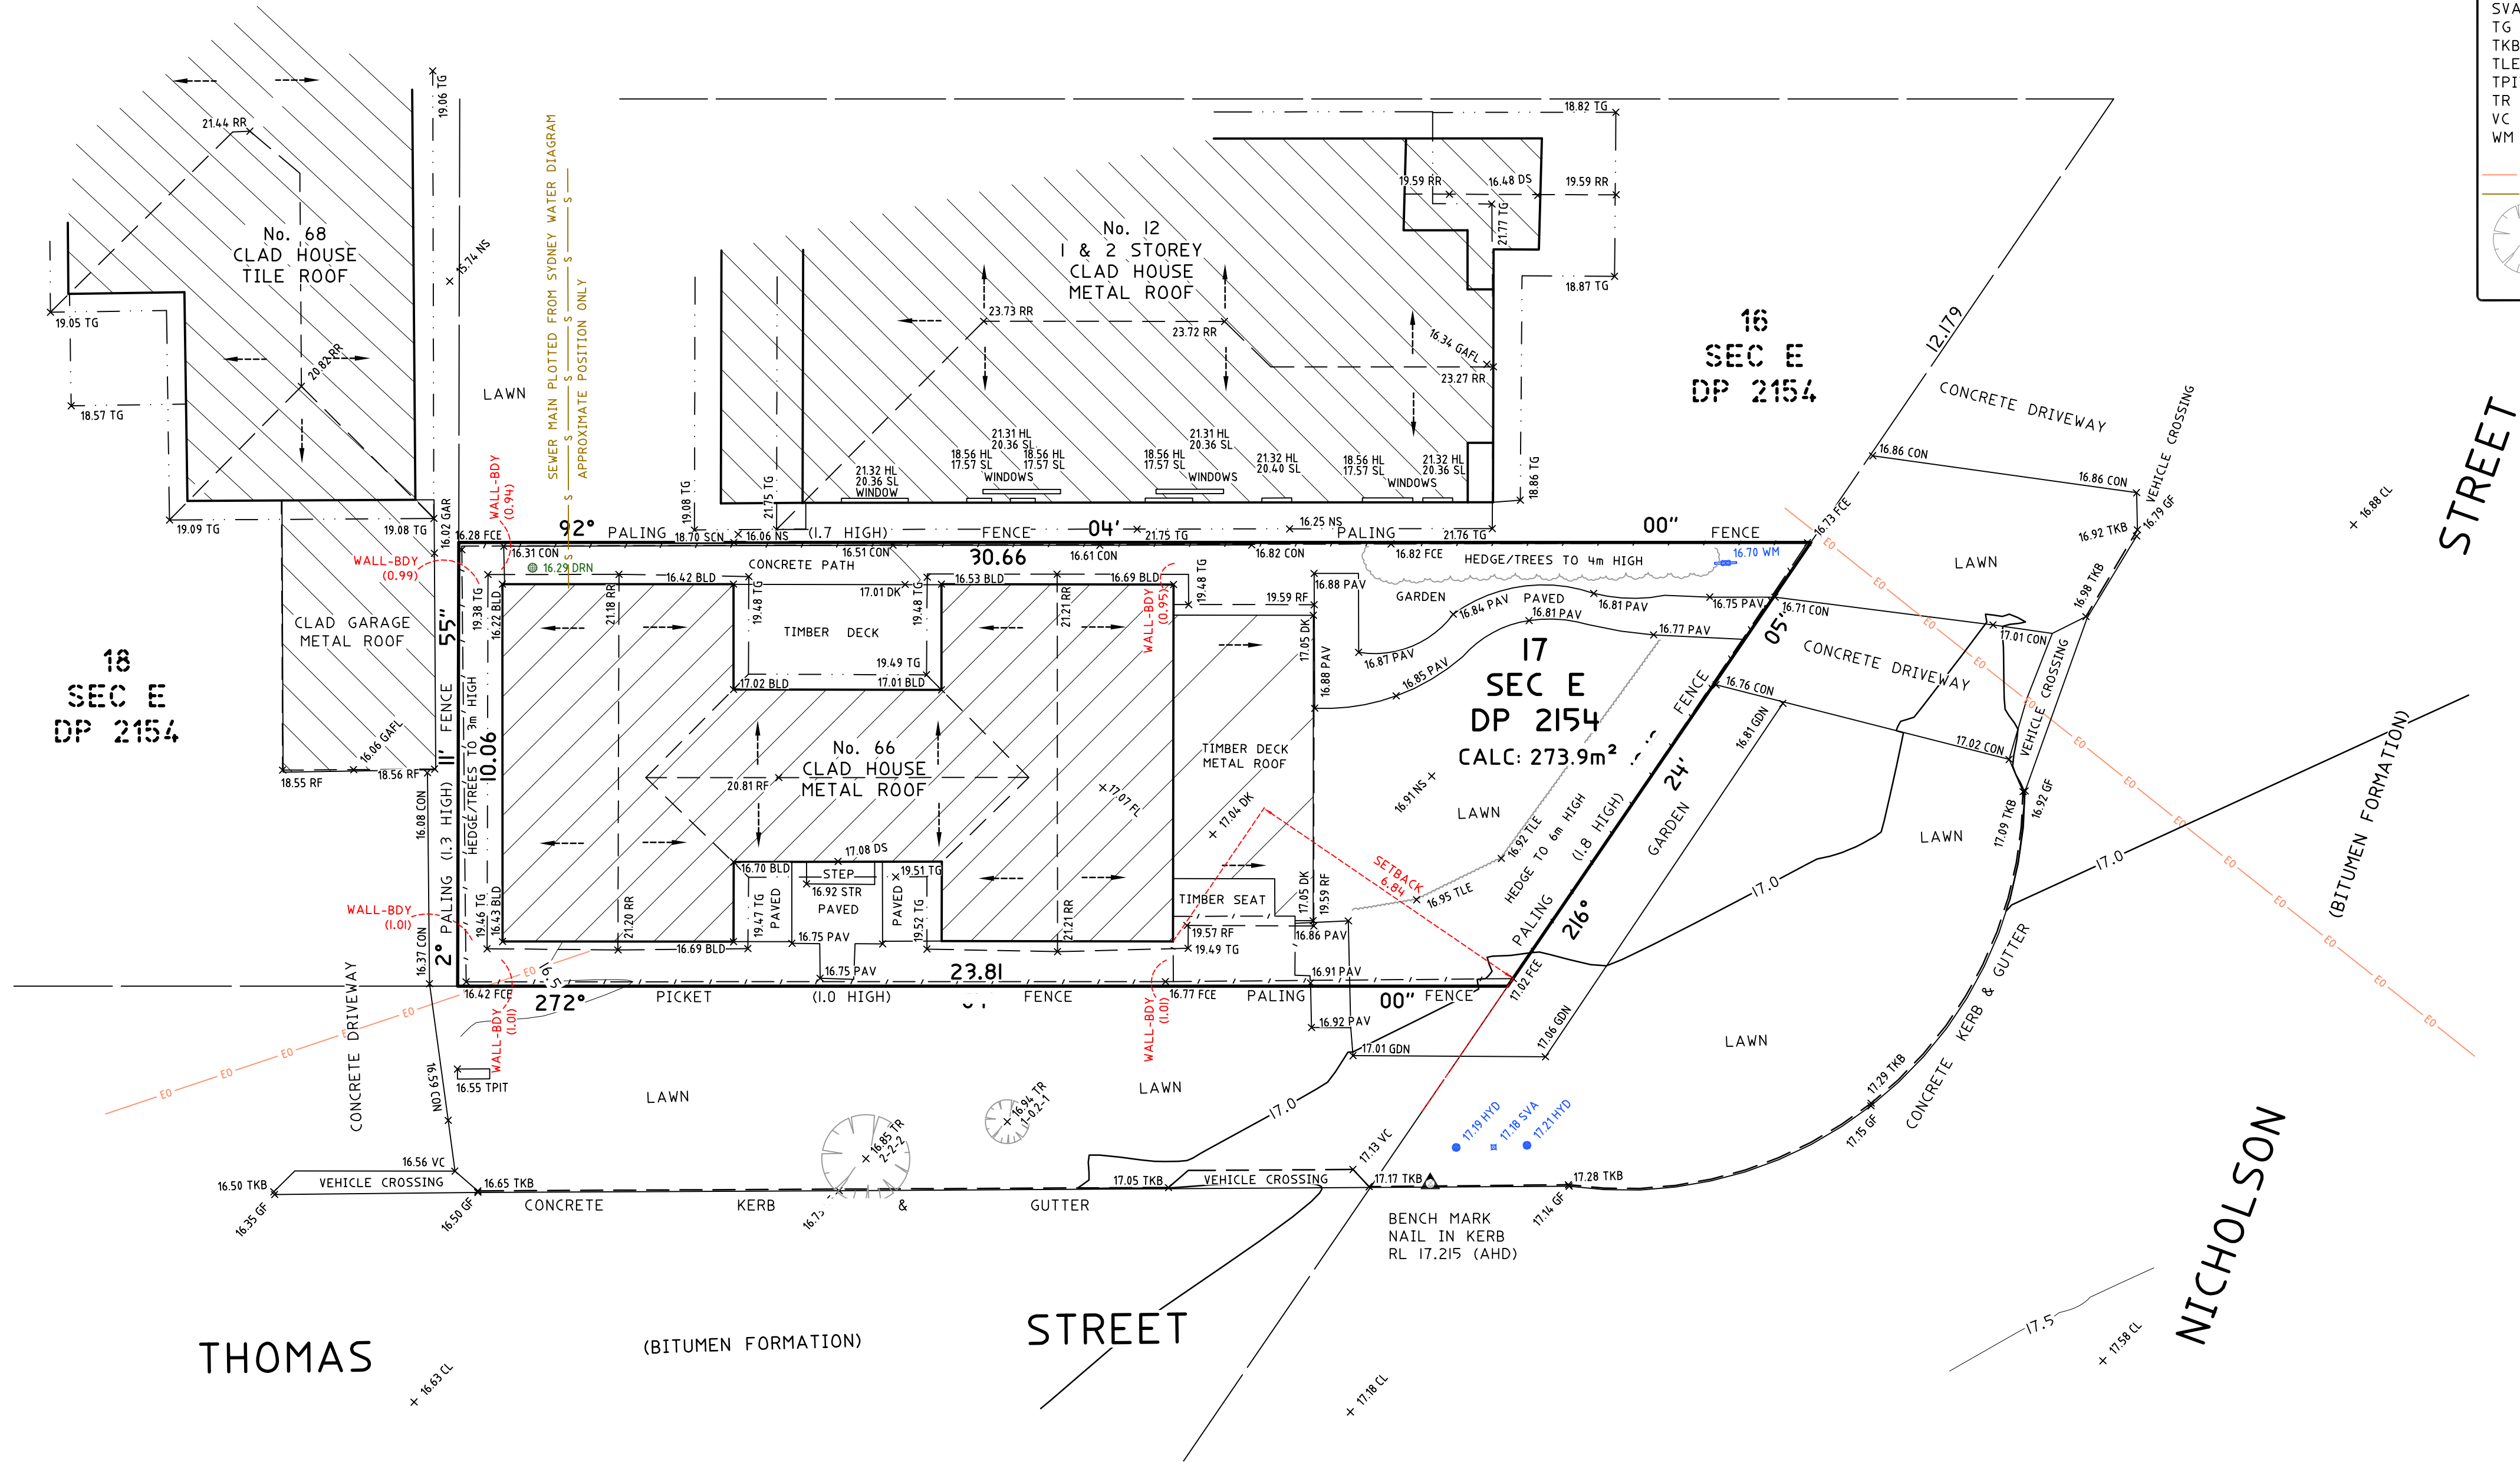
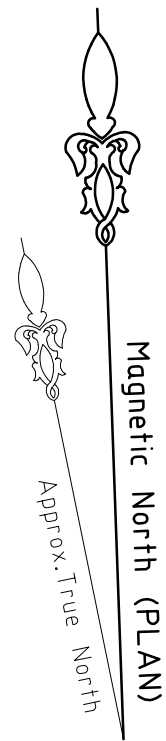


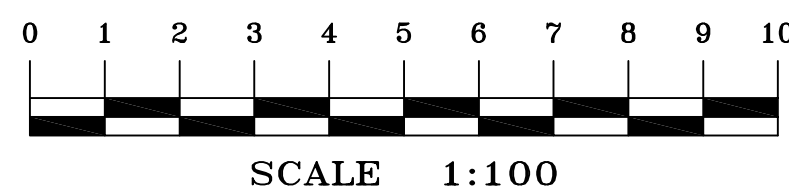


TITLE INDICATES THAT LOT 17 SEC E IN D.P.2154 IS SUBJECT TO:
- RESERVATIONS AND CONDITIONS IN THE CROWN GRANT(S).

**LEGEND:**

BLD = EXTERNAL BUILDING
CL = CENTRELINE
CON = CONCRETE
DK = DECK
DS = DOOR SILL LEVEL
FCE = FENCE
FL = FLOOR LEVEL
GAFL = GARAGE FLOOR LEVEL
GAR = GARAGE
GDN = GARDEN
GF = GUTTER LEVEL
HL = HOOD LEVEL
HYD = HYDRANT
NS = NATURAL SURFACE
PAV = PAVING
RF = TOP OF ROOF
RR = ROOF RIDGE
SCN = SCREEN
SL = SILL LEVEL
STR = STAIRS
SVA = STOP VALVE
TG = TOP OF GUTTER
TKB = TOP OF KERB
TLE = TREE LINE
TPIT = TELSTRA PIT
TR = TREE
VC = VEHICLE CROSSING
WM = WATER METER

— E0 — = ELECTRICITY OVERHEAD
— S — = SEWER UNDERGROUND

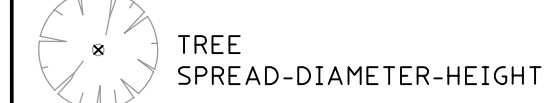**NOTES**

- A BOUNDARY SURVEY HAS BEEN UNDERTAKEN.
- WALL TO BOUNDARY DIMENSIONS SHOWN HEREON MUST NOT BE USED FOR CONSTRUCTION.
- IF CONSTRUCTION IS INTENDED TO BE UNDERTAKEN ON OR ADJACENT TO PROPERTY BOUNDARIES THE BOUNDARIES OF THE LAND MUST BE MARKED OR THE BUILDING SETOUT.
- THIS SURVEY IS FOR DESIGN PURPOSES OF THE SUBJECT LAND ONLY. THIS PLAN MUST NOT BE USED FOR ANY OTHER MATTER, PURPOSE OR CONSTRUCTION SETOUT.
- TREE SIZES ARE ESTIMATES ONLY.
- THIS PLAN HAS BEEN PREPARED FOR THE EXCLUSIVE USE OF MICHELLE MCLACHLAN.
- RELATIONSHIP OF IMPROVEMENTS TO BOUNDARIES IS DIAGRAMMATIC ONLY. WHERE OFFSETS ARE CRITICAL THEY SHOULD BE CONFIRMED BY FURTHER SURVEY.
- EXCEPT WHERE SHOWN BY DIMENSION LOCATION OF DETAIL WITH RESPECT TO BOUNDARIES IS INDICATIVE ONLY.
- ONLY VISIBLE SERVICES HAVE BEEN LOCATED. UNDERGROUND SERVICES HAVE NOT BEEN LOCATED. DIAL BEFORE YOU DIG SERVICES (p. 1100) SHOULD BE USED AND A FULL UTILITY INVESTIGATION INCLUDING A UTILITY LOCATION SURVEY, SHOULD BE UNDERTAKEN BEFORE CARRYING OUT ANY CONSTRUCTION ACTIVITY IN OR NEAR THE SURVEYED AREA.
- SEWER MAIN PLOTTED FROM SYDNEY WATER SEWER DIAGRAM. LOCATION SHOULD BE MARKED ON SITE IF CRITICAL.
- CRITICAL SPOT LEVELS SHOULD BE CONFIRMED WITH SURVEYOR.
- CONTOURS SHOWN DEPICT THE TOPOGRAPHY. THEY DO NOT REPRESENT THE EXACT LEVEL AT ANY PARTICULAR POINT. ONLY SPOT LEVELS SHOULD BE USED FOR CALCULATIONS OF QUANTITIES WITH CAUTION.
- CONTOUR INTERVAL - 0.5 metre. - SPOT LEVELS SHOULD BE ADOPTED.
- POSITION OF RIDGE LINES ARE DIAGRAMMATIC ONLY (NOT TO SCALE).
- THE INFORMATION IS ONLY TO BE USED AT A SCALE ACCURACY OF 1:100.
- DO NOT SCALE OFF THIS PLAN / FIGURED DIMENSIONS TO BE TAKEN IN PREFERENCE TO SCALED READINGS.
- COPYRIGHT © CMS SURVEYORS 2021.
- NO PART OF THIS SURVEY MAY BE REPRODUCED, STORED IN A RETRIEVAL SYSTEM OR TRANSMITTED IN ANY FORM, WITHOUT THE WRITTEN PERMISSION OF THE COPYRIGHT OWNER EXCEPT AS PERMITTED BY THE COPYRIGHT ACT 1968.
- ANY PERMITTED DOWNLOADING, ELECTRONIC STORAGE, DISPLAY, PRINT, COPY OR REPRODUCTION OF THIS SURVEY SHOULD CONTAIN NO ALTERATION OR ADDITION TO THE ORIGINAL SURVEY.
- THIS NOTICE MUST NOT BE ERASED.

STUART McEVROY
REGISTERED SURVEYOR BOSSI NUMBER 265

HORIZONTAL DATUM:
CO-ORDINATE SYSTEM: ASSUMED
MARKS ADOPTED: N/A

VERTICAL DATUM:
DATUM: AUSTRALIAN HEIGHT DATUM (AHD)
B.M. ADOPTED: PM 1467
R.L. 12.632 (CLASS LB)
SOURCE: S.C.I.M.S. (22/03/2021)

1 FIRST ISSUE 6/04/2021

CLIENT:
MICHELLE MCLACHLAN
No.66 THOMAS STREET
NORTH MANLY, NSW, 2100

SURVEY PLAN
SHOWING DETAIL & LEVEL
OVER LOT 17 SEC. E IN DP2154
No.66 THOMAS STREET
NORTH MANLY, NSW, 2100

C.M.S. Surveyors
Pty Limited
ACN: 096 240 201
PO Box 463 Dee Why
NSW 2099
2/99A South Creek Road,
Dee Why NSW 2099
Telephone: (02) 9971 4802
Facsimile: (02) 9971 4822
E-mail: info@cmsurveyors.com.au

LGA: NORTHERN BEACHES SHEET 1 OF 1

SURVEYED BG	DRAWN MC	CHECKED BG	APPROVED SM
SURVEY INSTRUCTION 20161	SCALE 1:100 @ A1 1:200 @ A3	DATE OF SURVEY 26/03/2021	
DRAWING NAME 2016detail			ISSUE 1
CAD FILE 2016detail 1.dwg			