



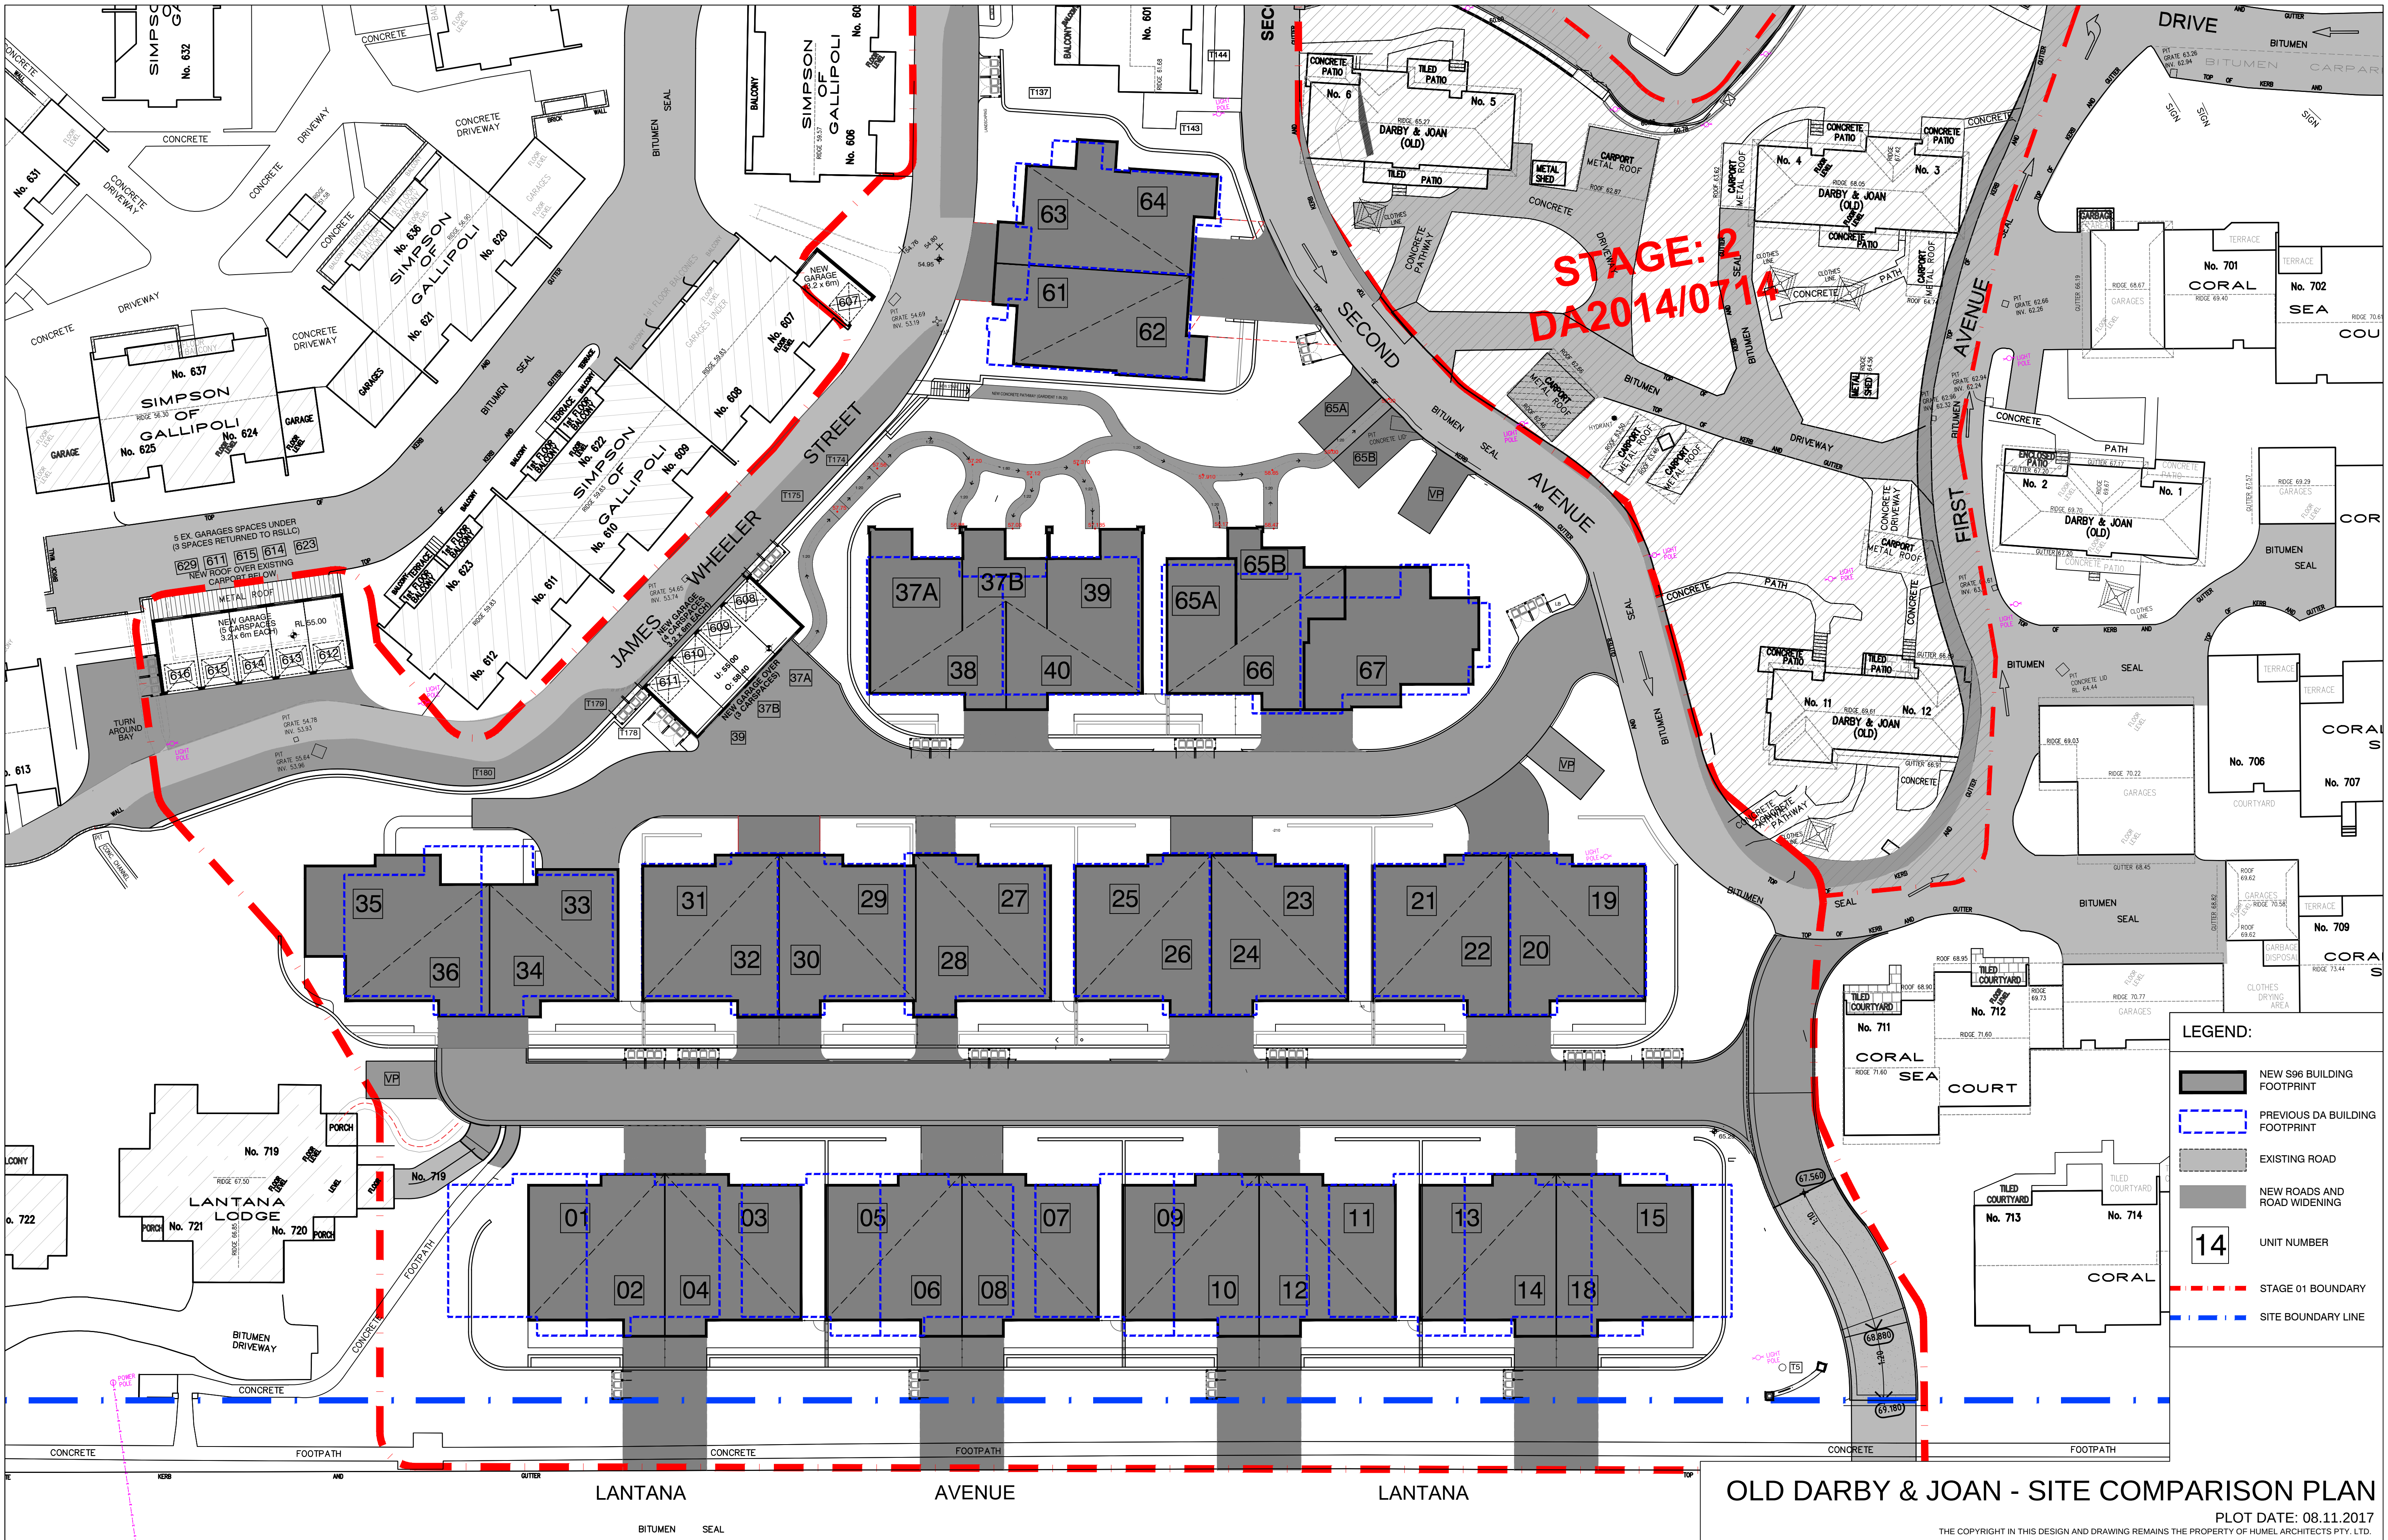

OLD DARBY & JOAN - SITE COMPARISON PLAN

PLOT DATE: 08.11.2017

THE COPYRIGHT IN THIS DESIGN AND DRAWING REMAINS THE PROPERTY OF HUMEL ARCHITECTS PTY. LTD.

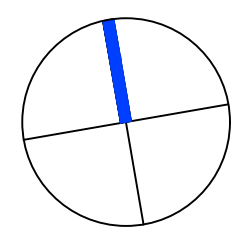

NOT FOR CONSTRUCTION

S96 SUBMISSION	01	08-11-2017
Amendment/Issue	No.	Date

PROPRIETOR:
RSL LIFECARE LTD
90 VETERANS PARADE
NARRABEEN NSW 2101

PROJECT:
RSL ANZAC VILLAGE
STAGE 1 OLD DARBY & JOAN
NARRABEEN NSW 2101

SHEET TITLE
OLD DARBY & JOAN - SITE COMPARISON PLAN
S96 SUBMISSION

HUMEL

PO Box 1666 Dee Why NSW 2099
T 61 2 9981 6511
F 61 2 9981 1913
E info@humel.com.au

SCALE 1:200@A1 DATE Nov-17
DRAWN RP CHECKED BH

DRAWING NUMBER 2017.70 SK2.04 REV: 01