




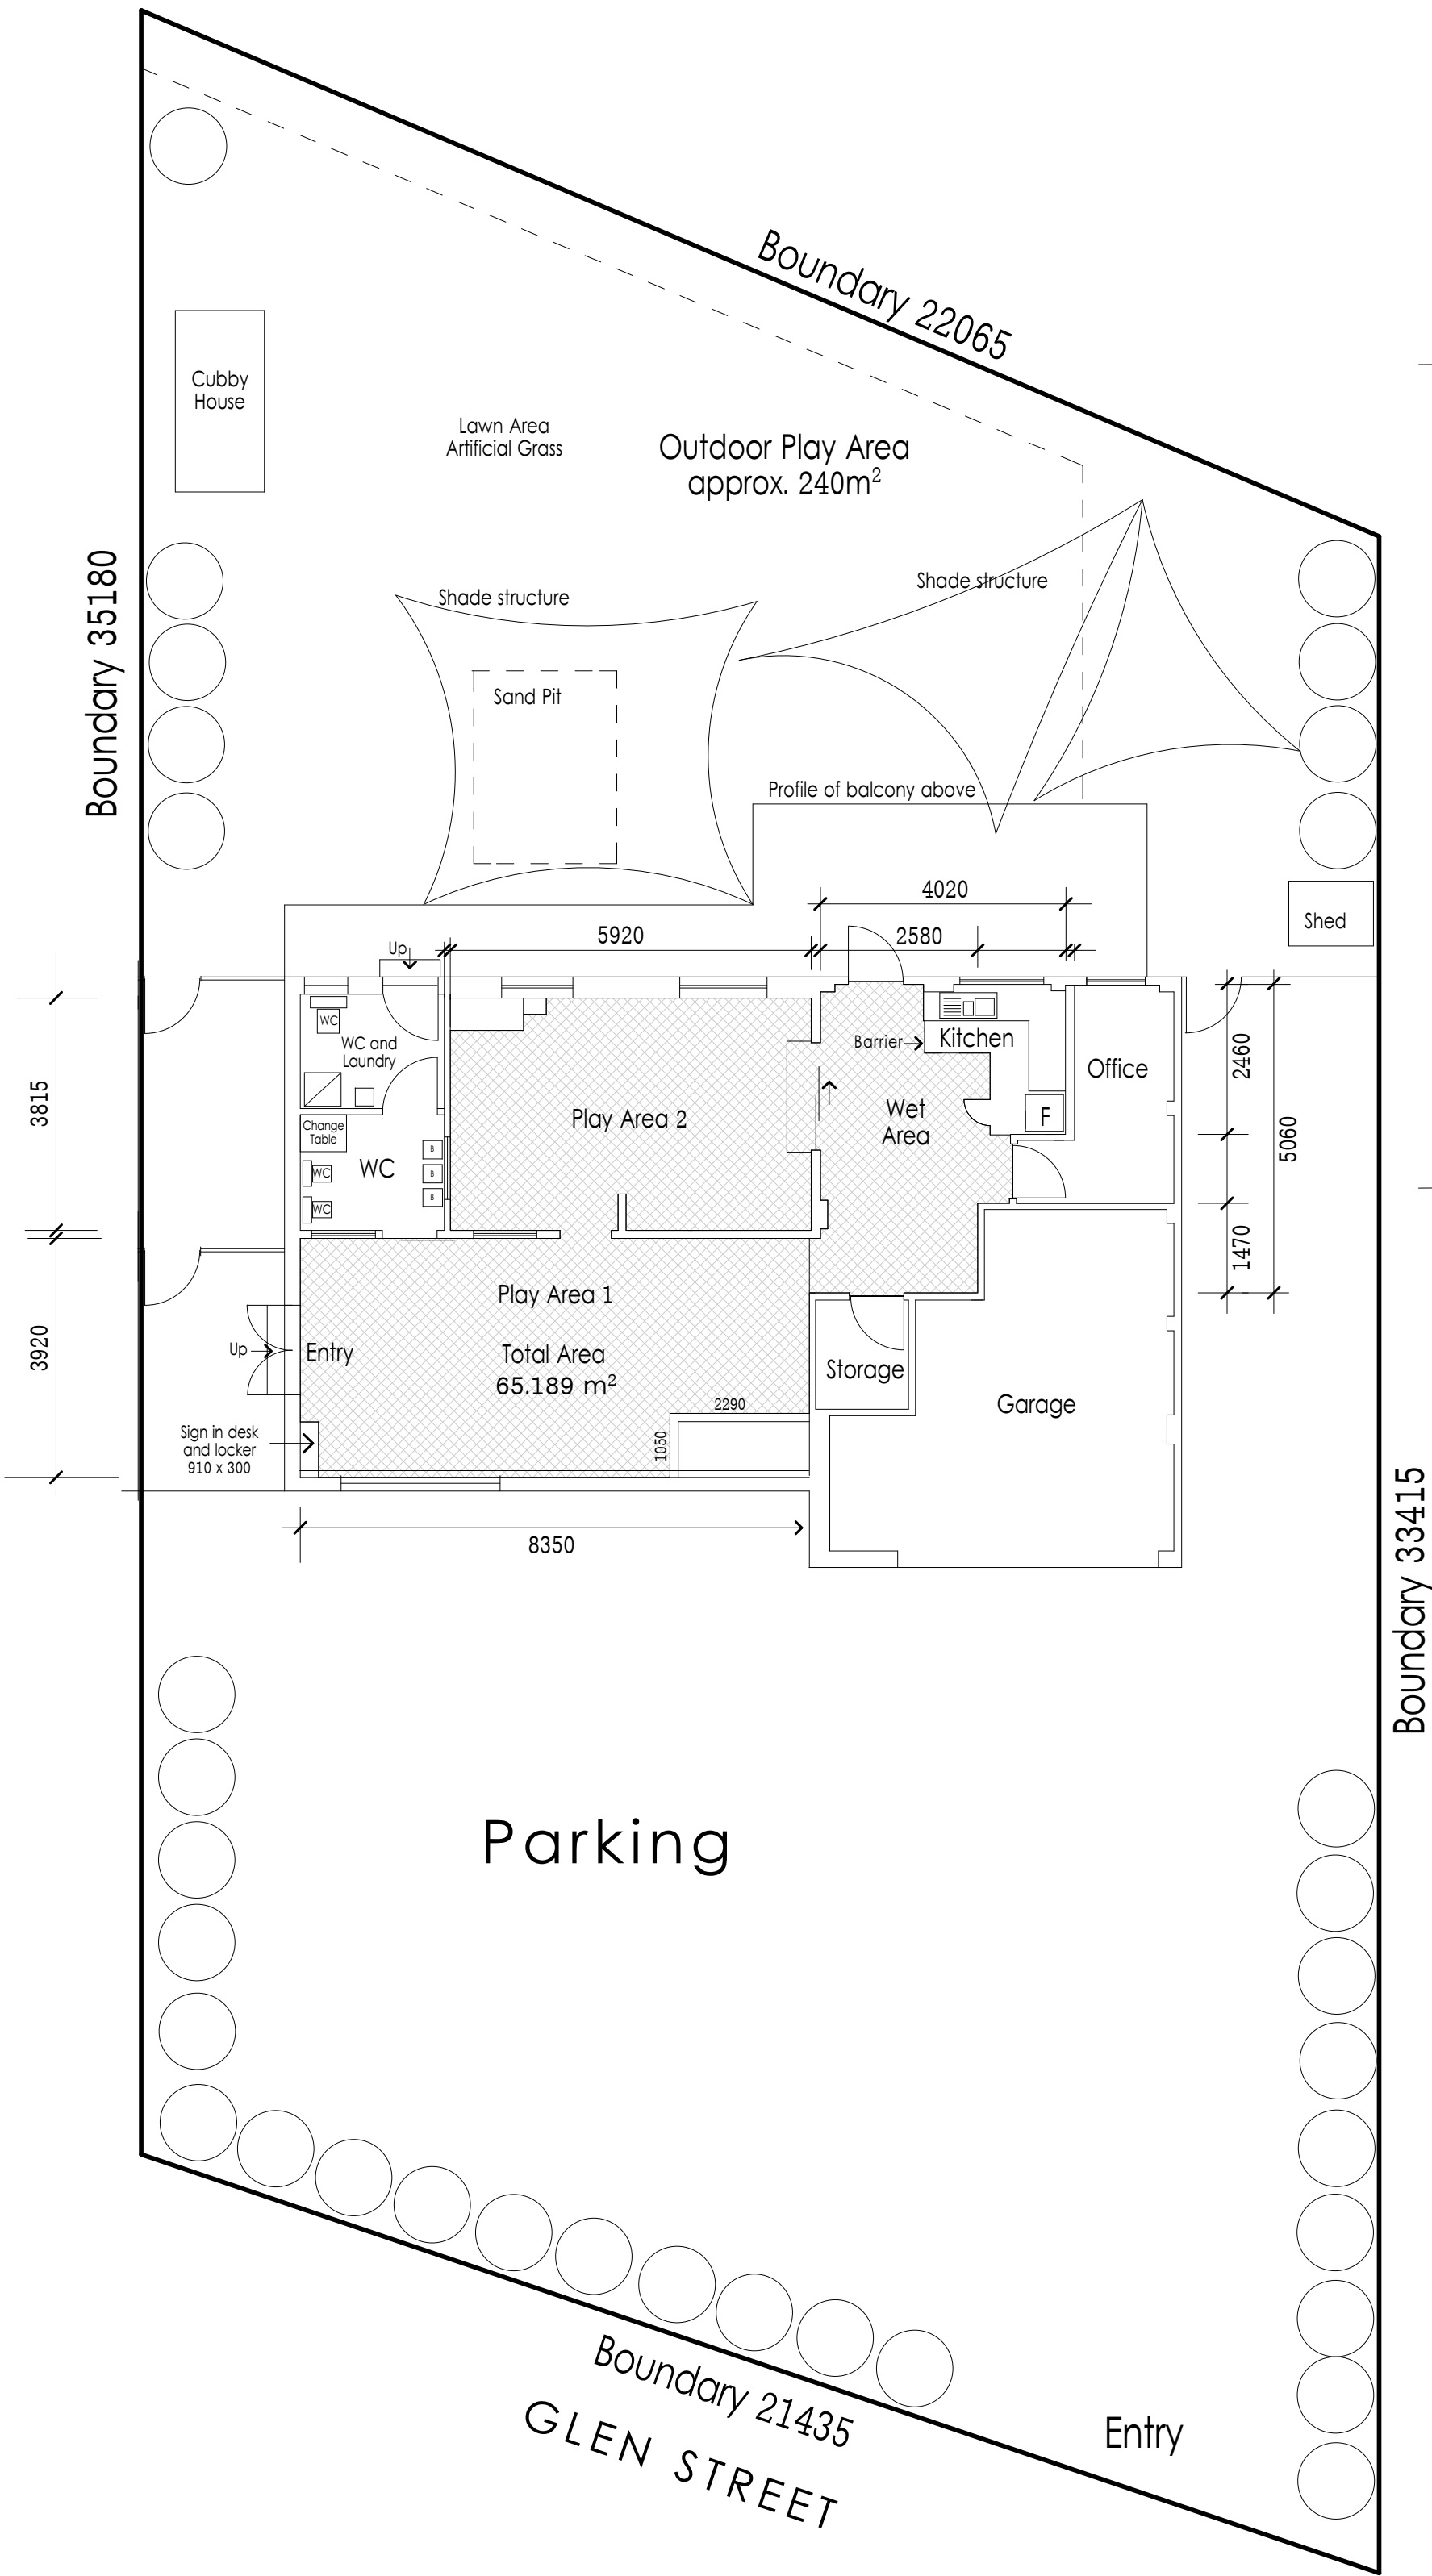


Site / Floor Plan

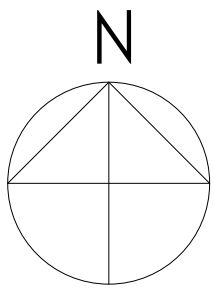


Notes : This drawing is only for the calculation of floor space to Play Area 1, Play Area 2 and the Wet Area.
Measurements have been taken of these areas.
All other plans/elevations and information has been provided by the Owner and is subject to verification.

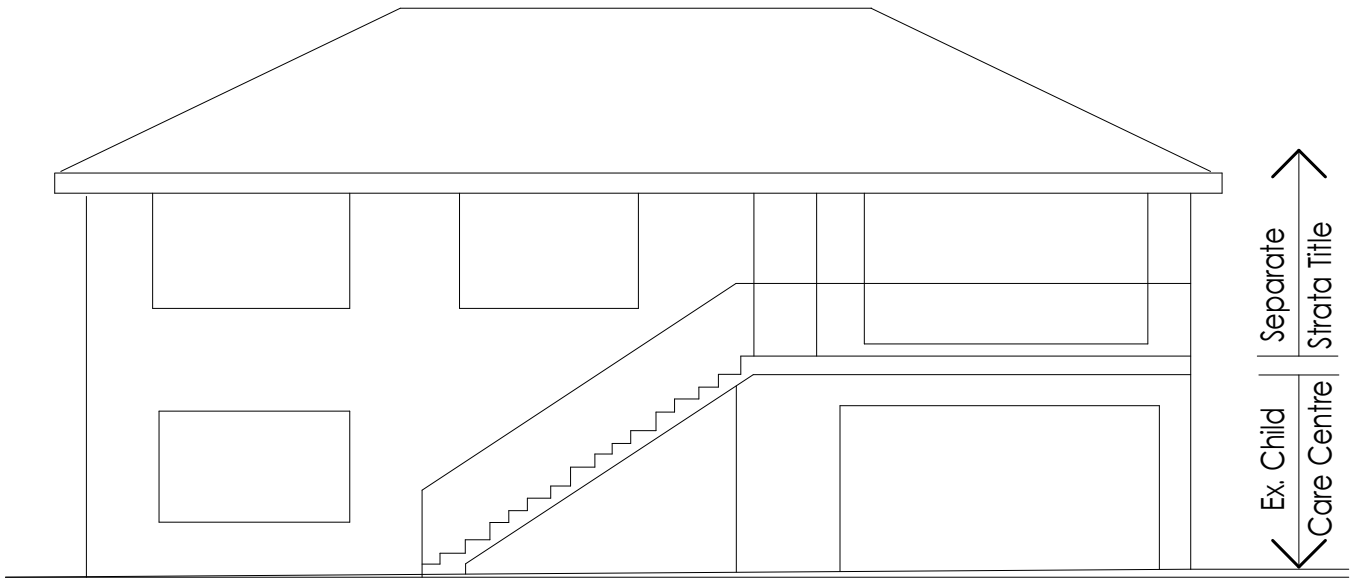


South Elevation

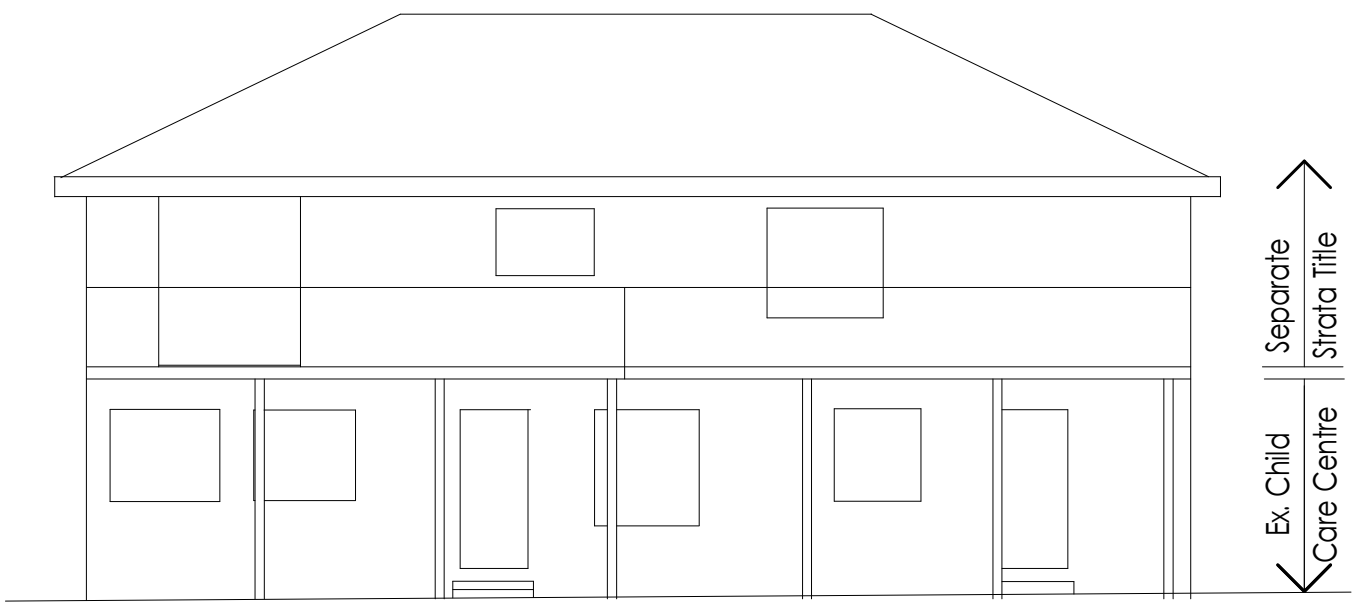

North Elevation

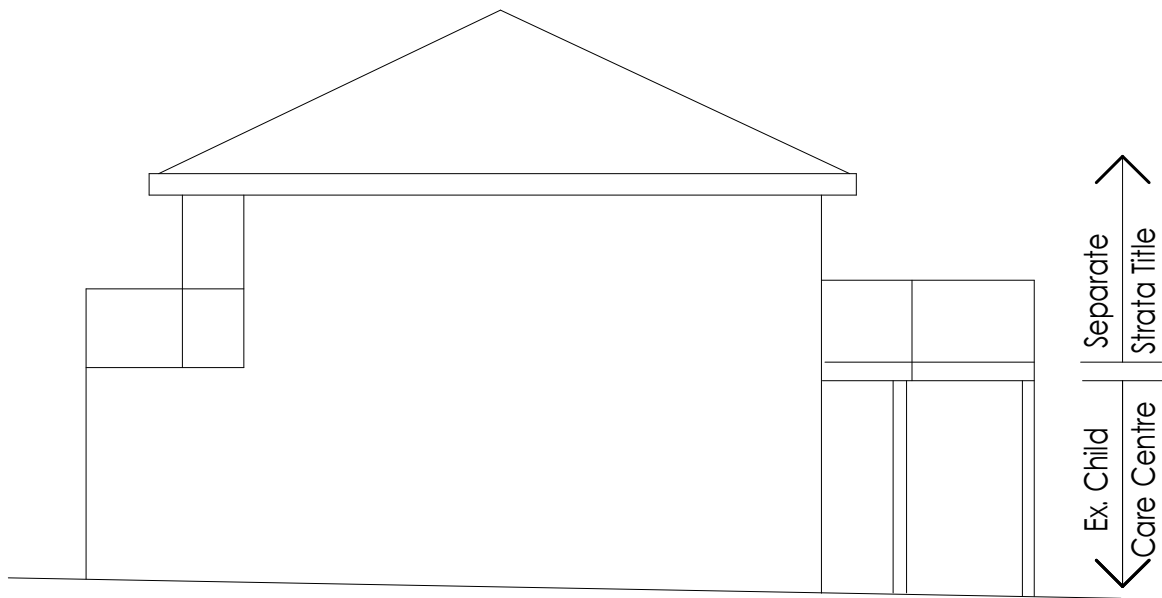

East Elevation

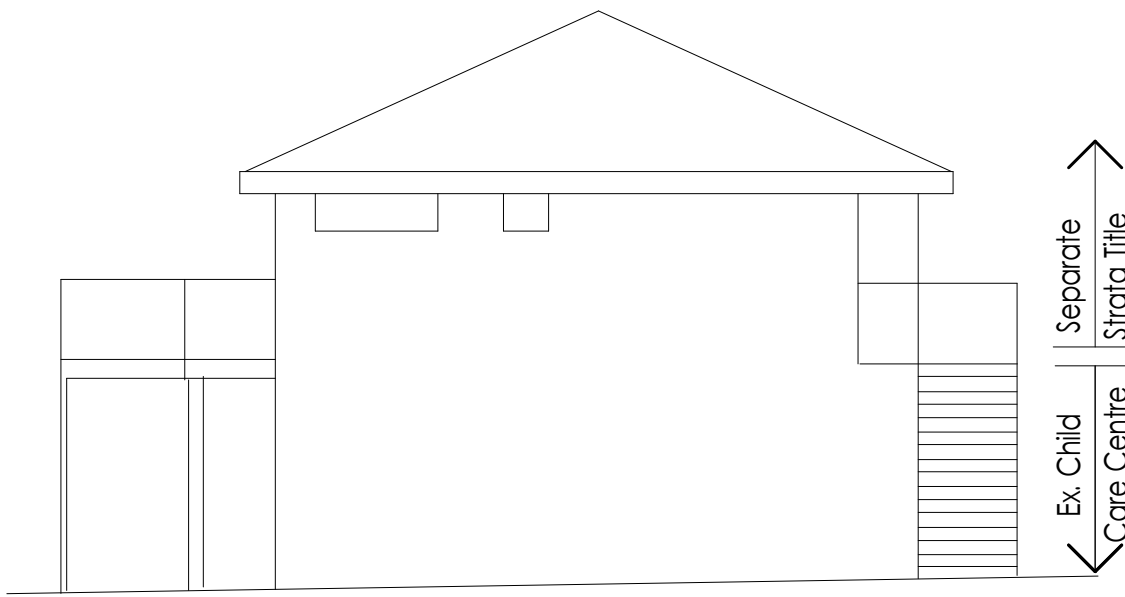

West Elevation