

LOT A
 D.P 354680
 696.5M²

1800
 1.45
 48.72
 10'
 27
 18.24
 2.78
 190'
 48.72
 14'
 40"
 3.00 PM





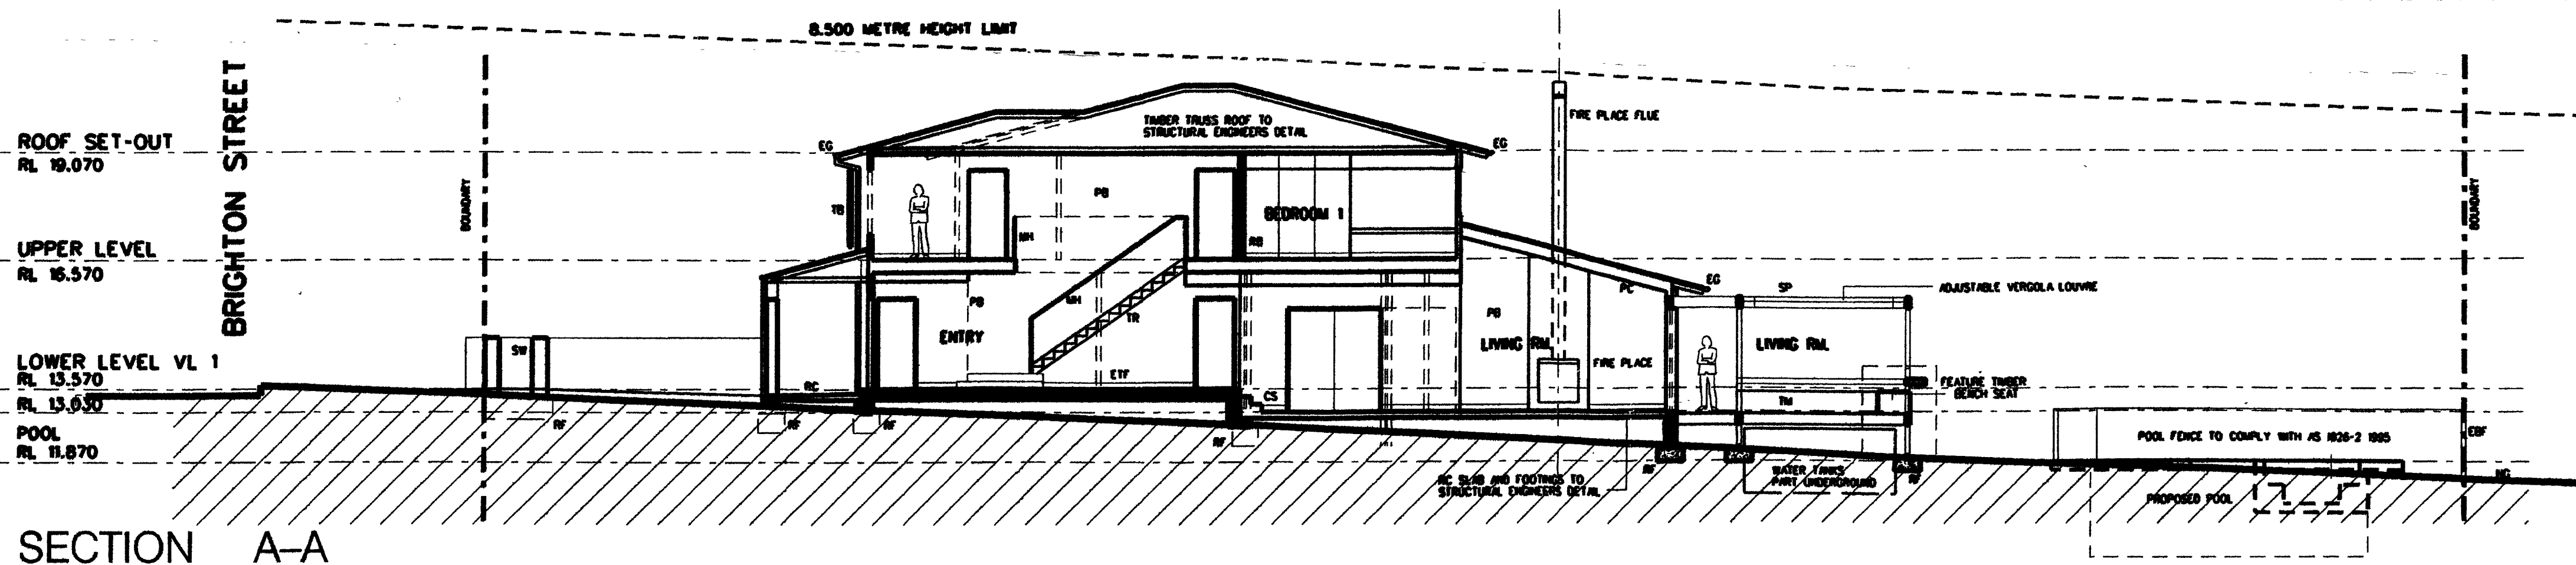
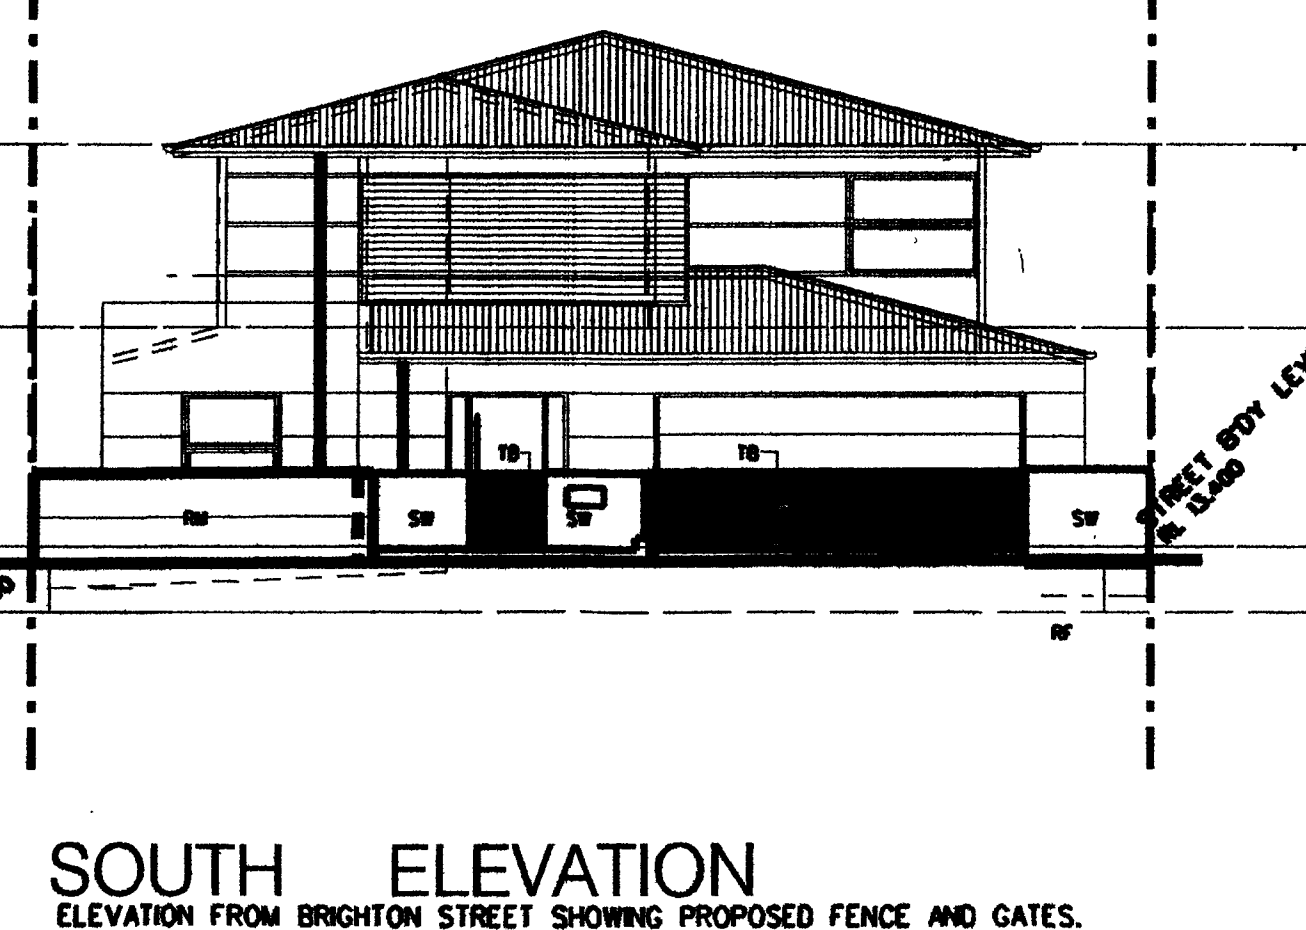
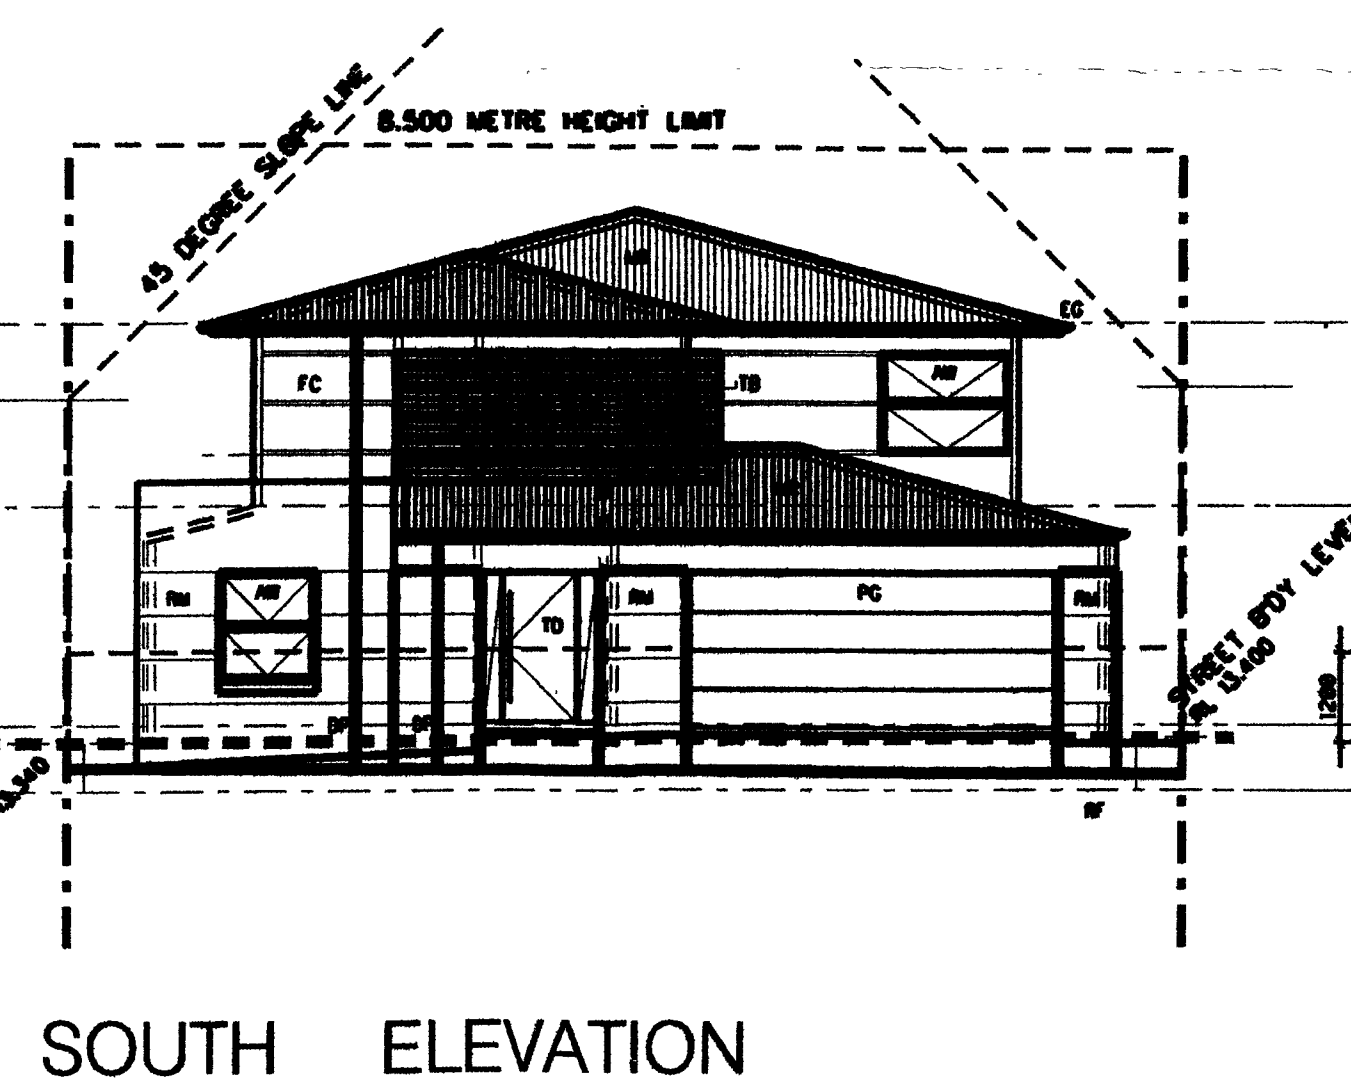
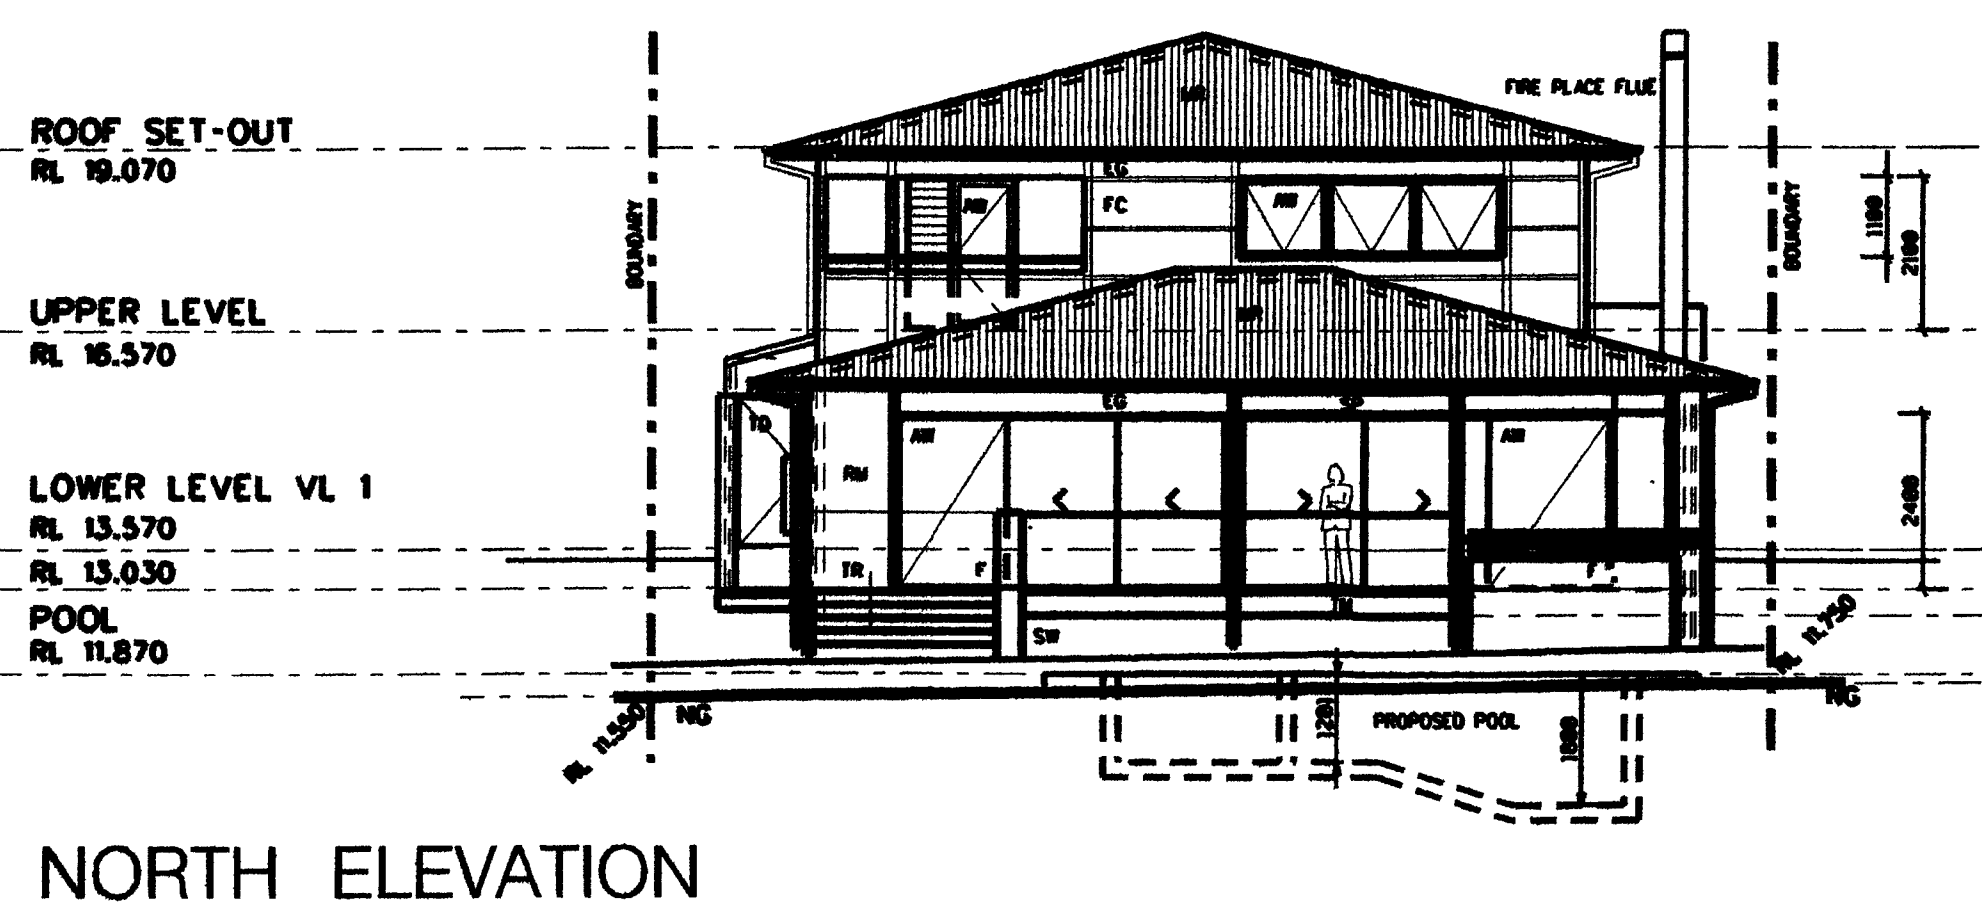
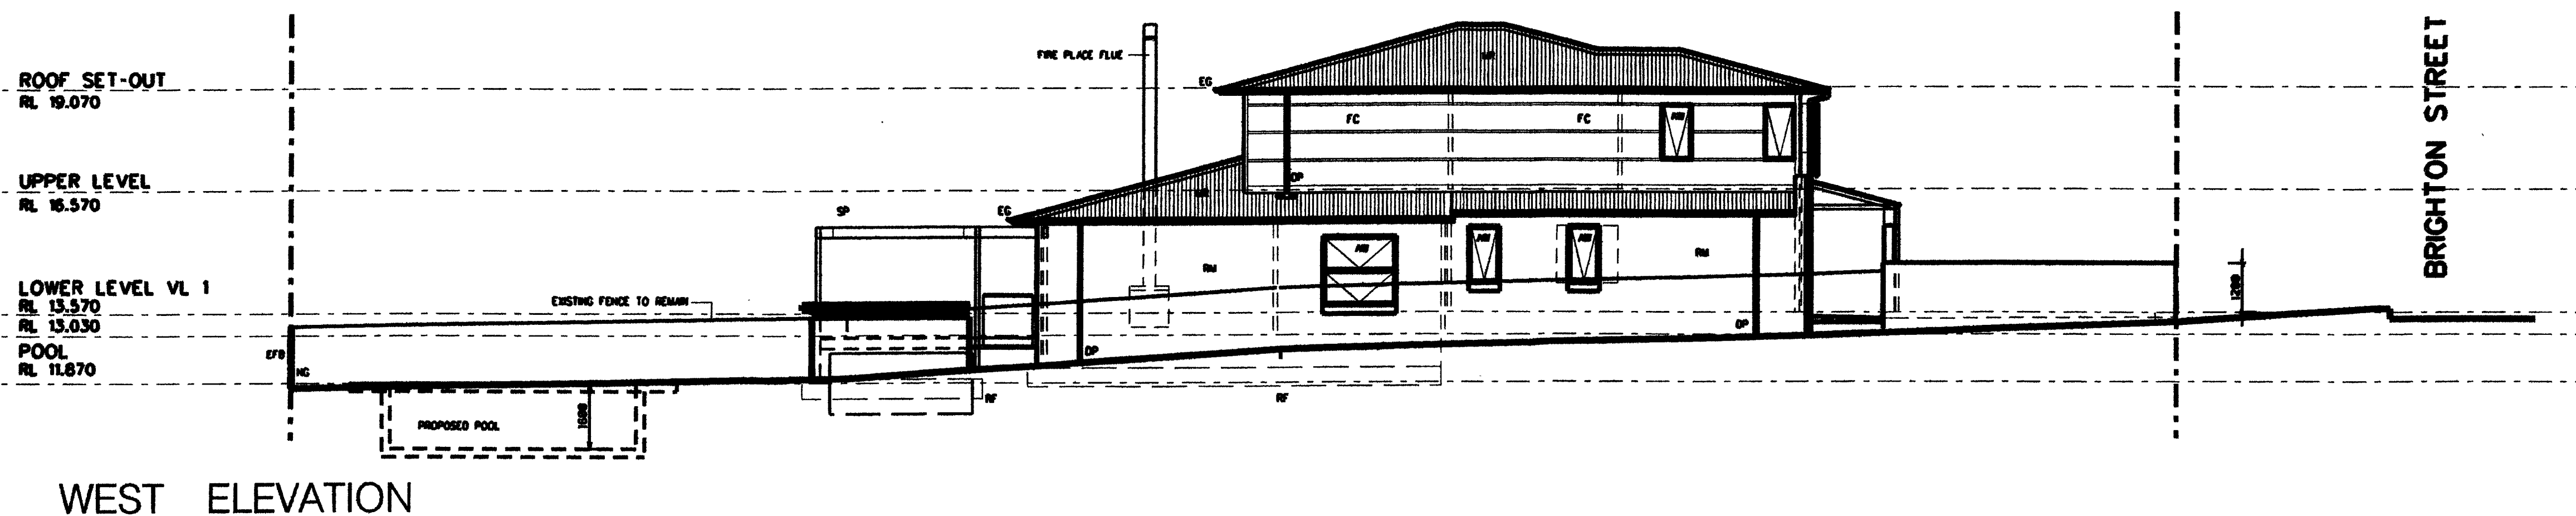
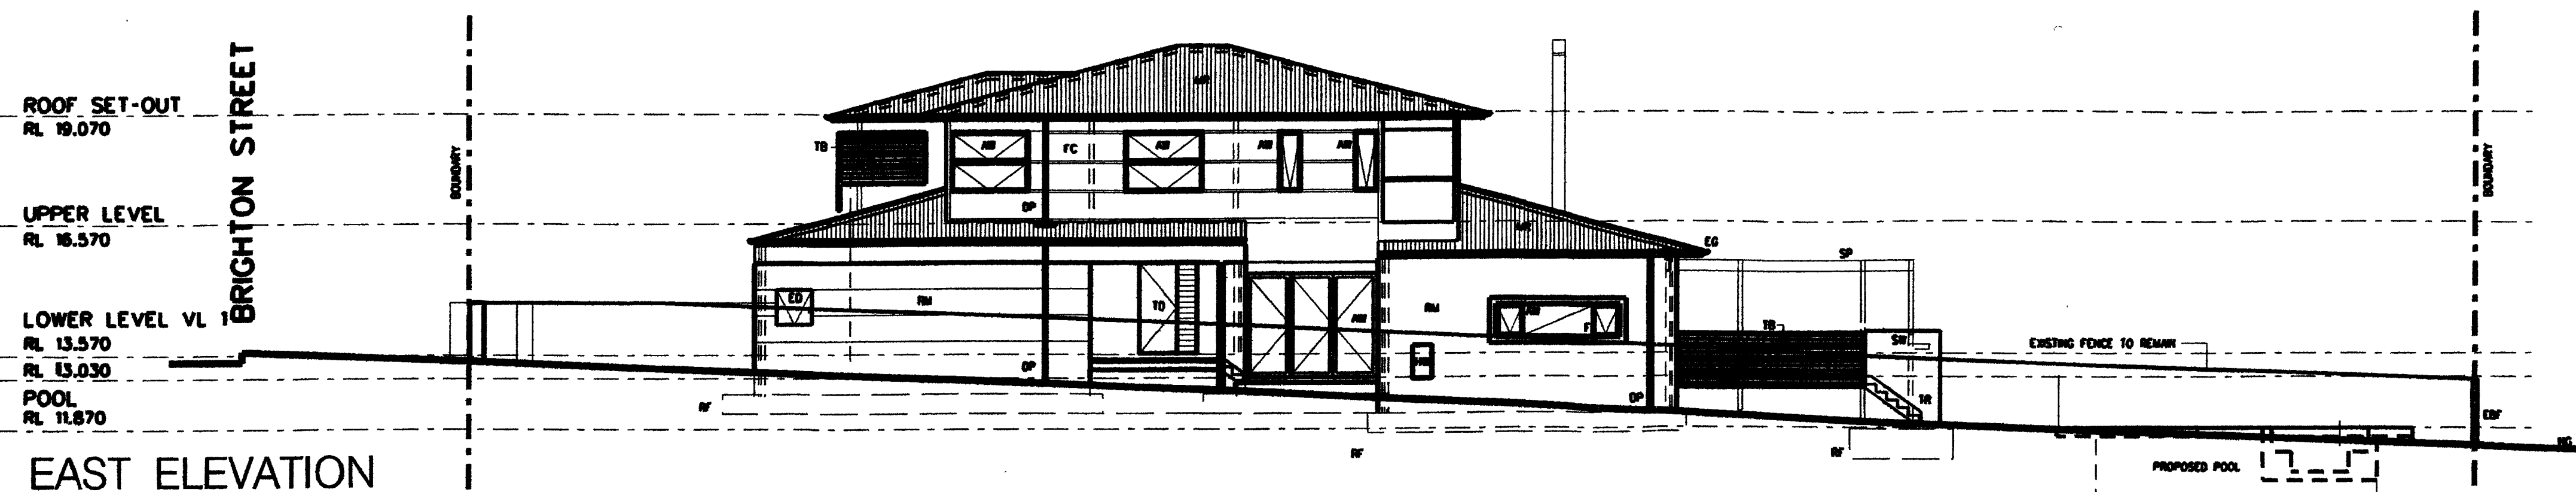
PALING


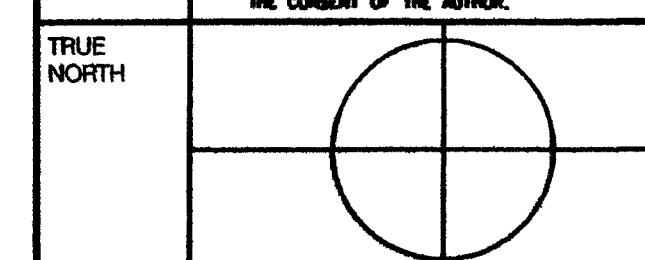



[illegible]

A	25.09.06	DA SUBMISSION TO COUNCIL.
No.	DATE	AMENDMENT
NOTES		1. FOLIOED DIMENSIONS TO BE TAKEN IN PREFERENCE TO SCALED MEASURES. 2. ALL DIMENSIONS TO BE CHECKED AND VERIFIED SITE BEFORE COMMENCING FABRICATION. 3. ALL CONSTRUCTION TO COMPLY WITH THE BUILD CODE OF AUSTRALIA RELEVANT SAN STANDARDS LOCAL AUTHORITY REQUIREMENTS. 4. THIS DRAWING IS COPYRIGHT AND THE PROPERTY OF BENNETT ARCHITECTS & ASSOCIATES PTY. LTD. MUST NOT BE RETAINED, COPIED OR USED WITH THE EXCEPT OF THE ORIGINAL.



B E N N E T
ARCHITECTS & ASSOCIATES Pte Ltd.

ARCHITECTS & ASSOCIATES Pty. Ltd.

Suite 92 / Level 5 / 330 Wattle Street Ultimo NSW 2007
PHONE (02) 9281 5493 FAX (02) 9281 5494
► EMAIL dennellarchitects@ozemail.com.au

DRAWING TITLE

ELEVATIONS

PROJECT
PROPOSED ALTERATIONS AND ADDITIONS TO:
**LOT A – D.P. 354680
27 BRIGHTON STREET
HARBOR**

FOR:
MR. & MRS. B. WHITEHEAD

JOB No.	0682	DWG No.	DA02 ^A
SCALE	1:100		
DATE	AUG 2006		
DRAWN	MRE		
CHECKED	MRE		

