


1:100@A1 1:200@A3. Do not scale off plan



All existing trees onsite are to be removed. All trees — are exempt from the TPO.

Number	Name	Action
1	Callistemon	Remove
2	Callistemon	Remove
3	Macadamia	Remove
4	Palm	Remove
5	Palm	Remove
6	Palm	Remove

AREA CALCULATION		
	AREA (m2)	PERCENTAGE
Site	929	
Landscape total as per DCP	456.87	49.18%

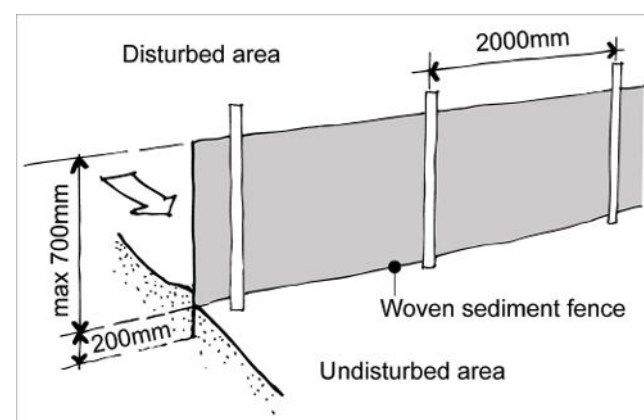

Source: www.yourhome.gov.au



C	05/07/22	Issue for DA.
B	23/06/22	DRAFT issue for DA.
A	27/04/22	DRAFT issue for review.


ISSUE	DATE	REVISION		
PROJECT	3 Orana Road, Mona Vale			PROJECT # 22101
CLIENT	S & J Halpin		DATE # SCALE @ A1	See above See Plan
DWG	Master Landscape Plan		DRAWN CHKD	RAR JK
			REVISION	
			Sht-101	

Jamie King Landscape Architect W: www.jamieking.com.au
22 Coonanga Road, Avalon, NSW, 2107 T: 0421 517 991 E: jamie@jamieking.com.au

Notes:

- >Do not scale off plan.
- >Contractors to check all measurements onsite before quoting or commencing work.
- >If abnormalities arise, contact the Landscape Architect.
- >This design is copyright and is not to be reproduced in anyway without written consent of Jamie King Landscape Architect.

ROAD
ORANA

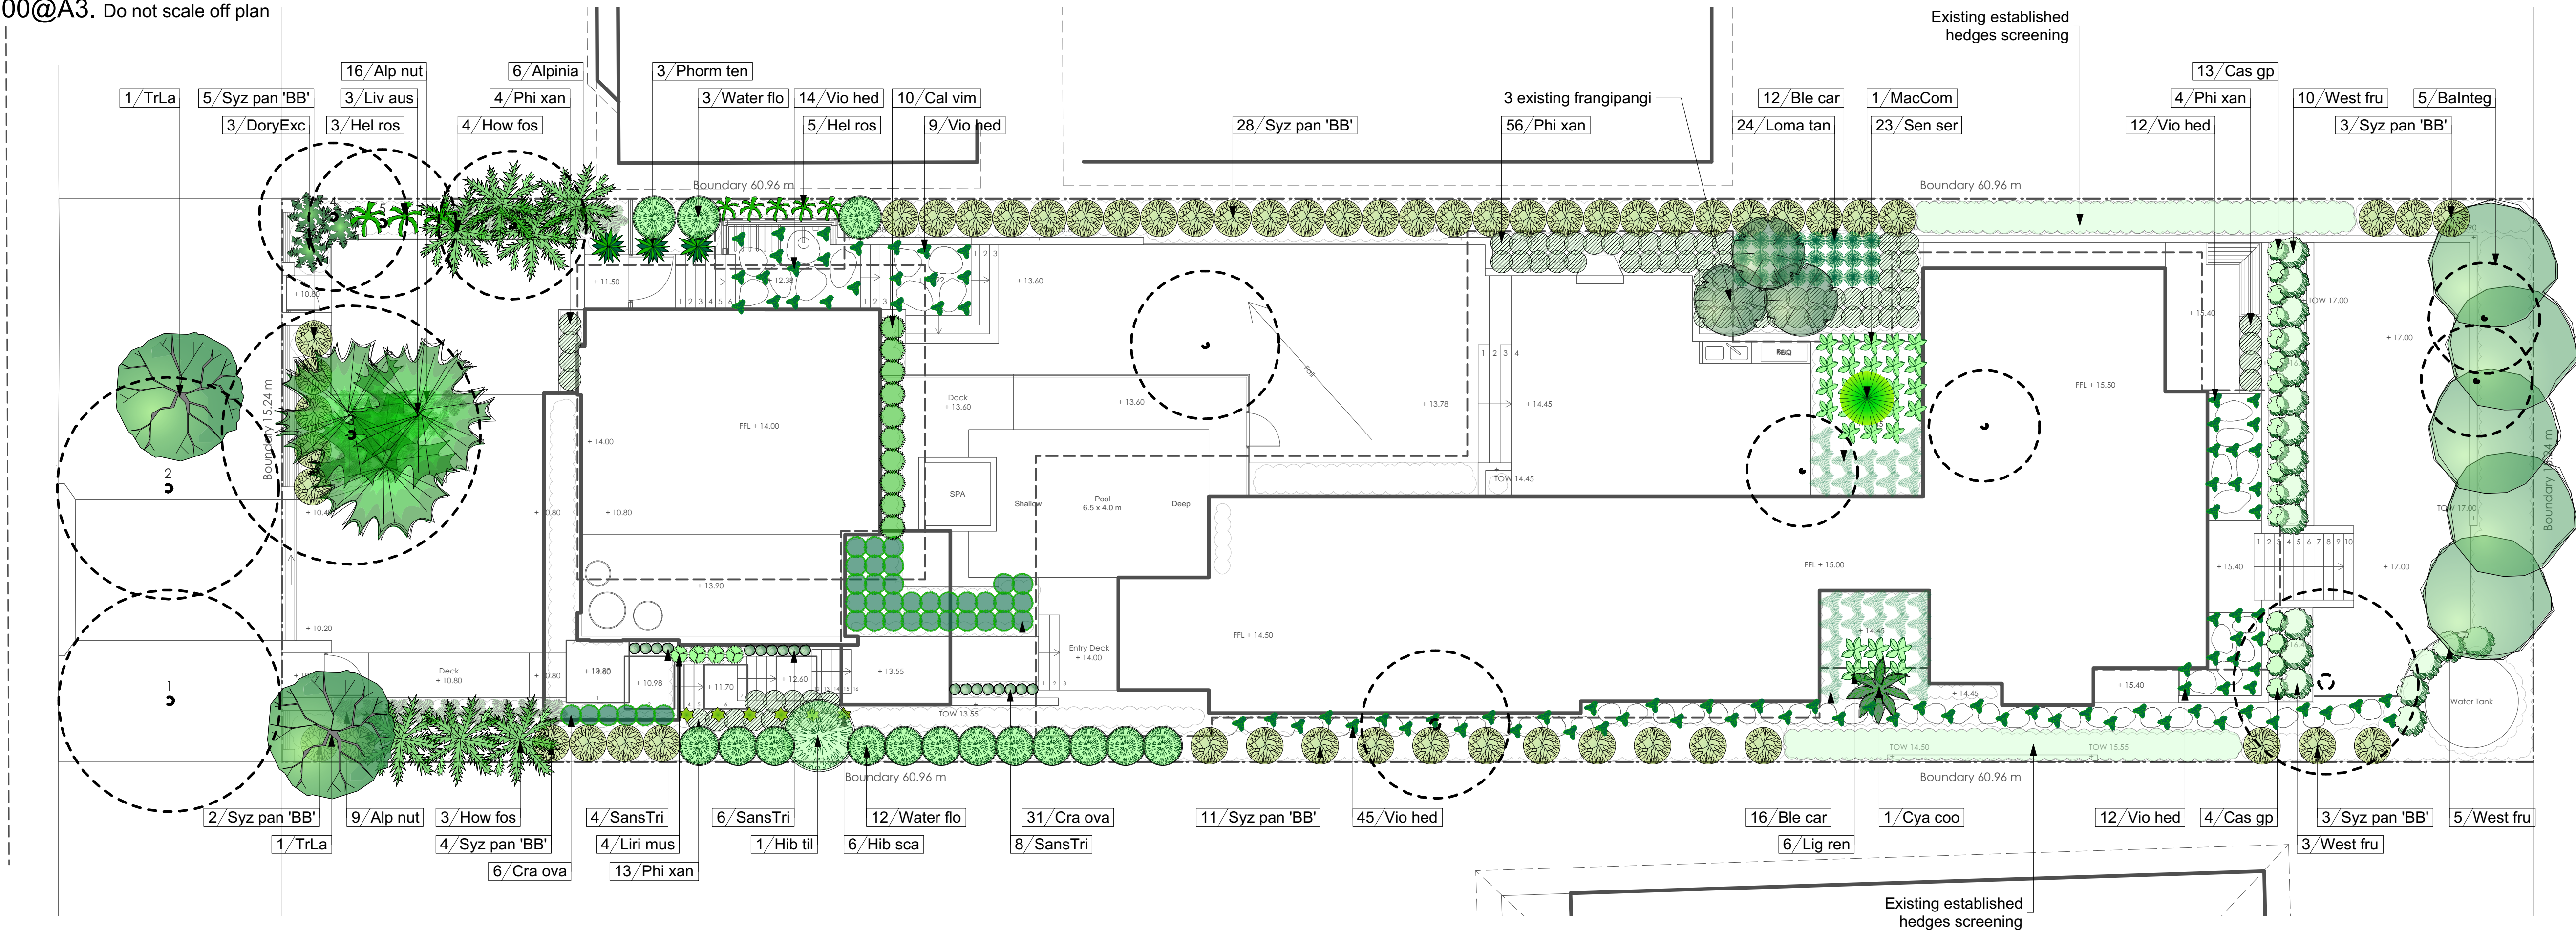

Legend

- MULCH AREA
- TURF AREA
- TIMBER DECKING
- CONCRETE PAVING
- UNIT PAVING
- STAIRS
- PEBBLE
- GRAVEL
- COBBLESTONE
- TIMBER
- WATER
- MASONRY RETAINING WALL
- STONE RETAINING WALL
- TIMBER RETAINING WALL
- BOULDER RETAINING WALL
- SITE OR WORKS BOUNDARY
- PROPOSED LEVEL
- TOP OF WALL LEVEL
- MATERIAL NAME
- SURFACE FALL DIRECTION
- SURFACE DRAINS
- SURVEY (50% GREY LINES)
- EXISTING TREE TO RETAIN
- EXISTING TREE TO REMOVE
- EXISTING ROCK OUTCROP



ALPINIA NUTANS



ALPINIA



BANKSIA



BLECHNUM



CALLISTEMON



CASUARINA



CRASSULA



CYATHEA



DORYANTHES



HELICONIA



HIBBERTIA SCANDENS



HIBISCUS RUBRA



HOWEA



LIGULARIA



LIRIOPE



LIVISTONA



LOMANDRA TANIKA



MACROZAMIA



PHILODENDRON



PHORMIUM



SANSEVIERIA



SENECIO SERPENS



SYZYGIUM



TRISTANIOPSIS



VIOLA HEDERACEA



WATERHOUSEA



WESTRINGIA

ID	Quantity	Latin Name	Common Name	Scheduled Size	Mature Height	Mature Spread
Alp nut	25	Alpinia nutans	Dwarf cardamom	200mm	0.9 - 1.5m	0.9 - 1.2m
Alpinia	6	Alpinia zerumbet 'Variegated'	Ginger	200mm	0.9 - 1.5m	0.9 - 1.2m
Balnteg	5	Banksia integrifolia	Coastal Banksia	25lt	15m	3.5 - 6m
Ble car	28	Blechnum cartilagineum	Gristle Fern	200mm	0.0 - 0.3m	0.5m
Cal vim	10	Callistemon viminalis 'slim'	Narrow Bottlebrush	150mm	0.9 - 1.5m	0.9 - 1.2m
Cas gp	17	Casuarina glauca prostrate	Swamp Oak	200mm	0.3m	0.3m
Cra ova	37	Crassula ovata	Jade plant	200mm	0.5m	0.5m
Cya coo	1	Cyathea cooperi	Rough Tree Fern	200mm	5 - 10m	6 - 10m
DoryExc	3	Doryanthes excelsa	Gymea Lily, Giant Lily	25lt	1.5 - 3m	1.2 - 2.0m
Hel ros	8	Heliconia rostrata	Heliconia	200mm	3m	1m
Hib sca	6	Hibbertia scandens	Golden Guinea Flower	150mm	0.0 - 0.3m	3.5 - 6m
Hib til	1	Hibiscus tiliaceus rubra	Cottonwood	25lt	5 - 10m	3.5 - 6m
How fos	7	Howea fosteriana	Kentia Palm	45lt	5 - 10m	3.5 - 6m
Lig ren	6	Ligularia reniformis	Tractor Seat Plant	200mm	1m	1.5m
Liri mus	4	Liriope muscari 'Evergreen Giant'	Evergreen Giant Lillyturf	150mm	0.45 - 0.6m	0.3 - 0.6m
Liv aus	3	Livistona australis	Cabbage-tree Palm	25lt	15 - 20m	6 - 10m
Loma tan	24	Lomandra longifolia 'Tanika'	Spiny-headed mat rush	150mm	0.45 - 0.6m	0.6 - 0.9m
MacCom	1	Macrozamia communis	Burrawang	200mm	0.5 - 1m	1m
Phi xan	77	Philodendron 'Xanadu'	Xanadu	200mm	0.8m	1 - 1.2m
Phorm ten	3	Phormium tenax	New Zealand Flax	200mm	1.5 - 3m	1.2 - 2.0m
SansTri	18	Sansevieria trifasciata	Mother in law toung	200mm	0.3m	0.8m
Sen ser	23	Senecio serpens	Blue Chalksticks	200mm	0.3m	0.5m
Syz pan 'BB'	56	Syzygium paniculatum 'Backyard Bliss'	Lillypilly 'Backyard Bliss'	200mm	5 - 10m	6 - 10m
TrLa	2	Tristaniopsis laurina	Kanooka, Water Gum	45lt	15m	5m
Vio hed	92	Viola hederacea	Native Violet	100mm	0.0 - 0.3m	1.2 - 2.0m
Water flo	15	Waterhousea floribunda	Weeping Lilly Pilly	45lt	5 - 10m	3.5 - 6m
West fru	18	Westringia fruticosa	Coastal Rosemary	150mm	0.9 - 1.5m	0.9 - 1.2m

Notes:
>Do not scale off plan.
>Contractors to check all measurements onsite before quoting or commencing work.
>If abnormalities arise, contact the Landscape Architect.
>This design is copyright and is not to be reproduced in anyway without written consent of Jamie King Landscape Architect.

C 05/07/22 Issue for DA.
B 23/06/22 DRAFT issue for DA.
A 27/04/22 DRAFT issue for review.

ISSUE DATE REVISION
PROJECT 3 Orana Road, Mona Vale
CLIENT S & J Halpin
DWG Planting Plan
CHKD JK REVISION

PROJECT # 22101
DATE # See above DWG #
SCALE @ A1 See Plan Sht-102
DRAWN RAR
CHKD JK REVISION




JAMIE KING
LANDSCAPE ARCHITECT
DESIGN • APPROVE • MANAGE

Jamie King Landscape Architect
22 Coonanga Road, Avalon, NSW, 2107
W: www.jamieking.com.au
T: 0421 517 991
E: jamie@jamieking.com.au

ROAD

ORANA

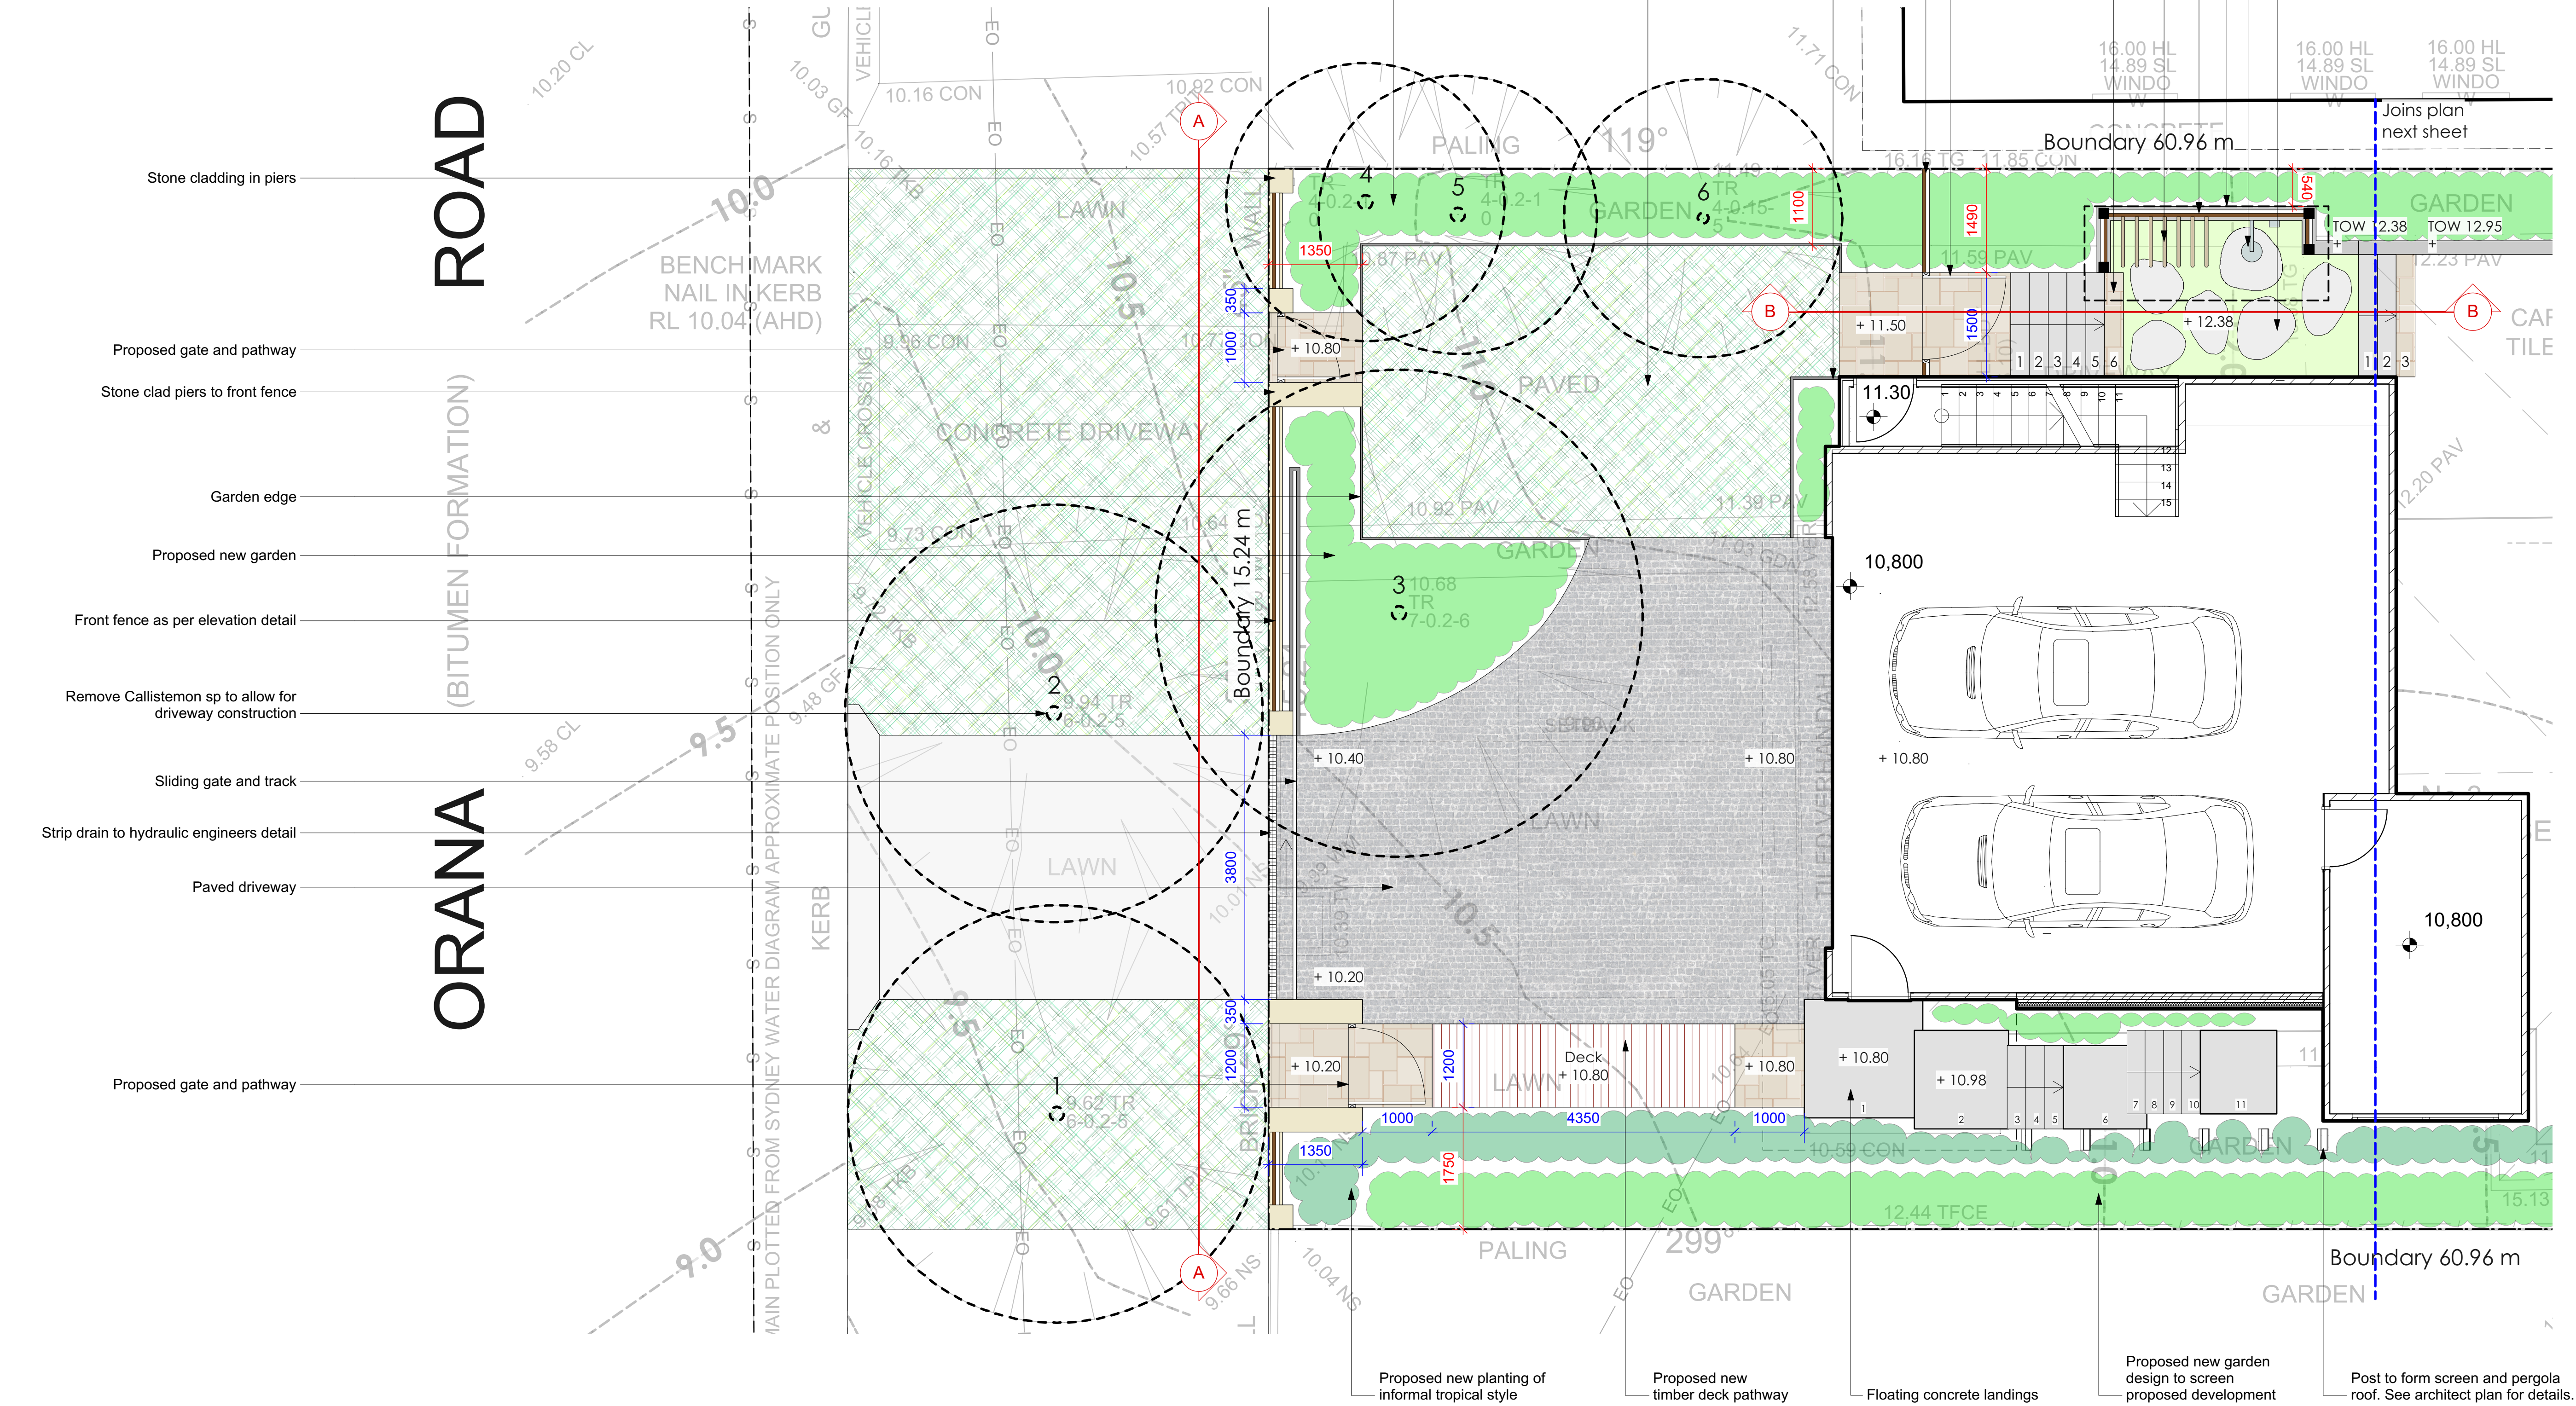

Legend

- MULCH AREA
- TURF AREA
- TIMBER DECKING
- CONCRETE PAVING
- UNIT PAVING
- STAIRS
- PEBBLE
- GRAVEL
- COBBLESTONE
- TIMBER
- WATER
- MASONRY RETAINING WALL
- STONE RETAINING WALL
- TIMBER RETAINING WALL
- BOULDER RETAINING WALL
- SITE OR WORKS BOUNDARY
- PROPOSED LEVEL
- TOP OF WALL LEVEL
- MATERIAL NAME
- SURFACE FALL DIRECTION
- SURFACE DRAINS
- SURVEY (50% GREY LINES)
- EXISTING TREE TO RETAIN
- EXISTING TREE TO REMOVE
- EXISTING ROCK OUTCROP

Notes:
>Do not scale off plan.
>Contractors to check all measurements onsite before quoting or commencing work.
>If abnormalities arise, contact the Landscape Architect.
>This design is copyright and is not to be reproduced in anyway without written consent of Jamie King Landscape Architect.


C 05/07/22 Issue for DA.
B 23/06/22 DRAFT issue for DA.
A 27/04/22 DRAFT issue for review.

ISSUE	DATE	REVISION	PROJECT #
PROJECT			22101
CLIENT			S & J Halpin
DWG			Front Yard Detail Plan
CHKD			JK
DATE #	See above	DWG #	
SCALE @ A1	See Plan		Sht-103
DRAWN	RAR		
REVISION			

Jamie King Landscape Architect
22 Coonanga Road, Avalon, NSW, 2107
T: 0421 517 991
W: www.jamieking.com.au
E: jamie@jamieking.com.au



JAMIE KING
LANDSCAPE ARCHITECT
DESIGN • APPROVE • MANAGE

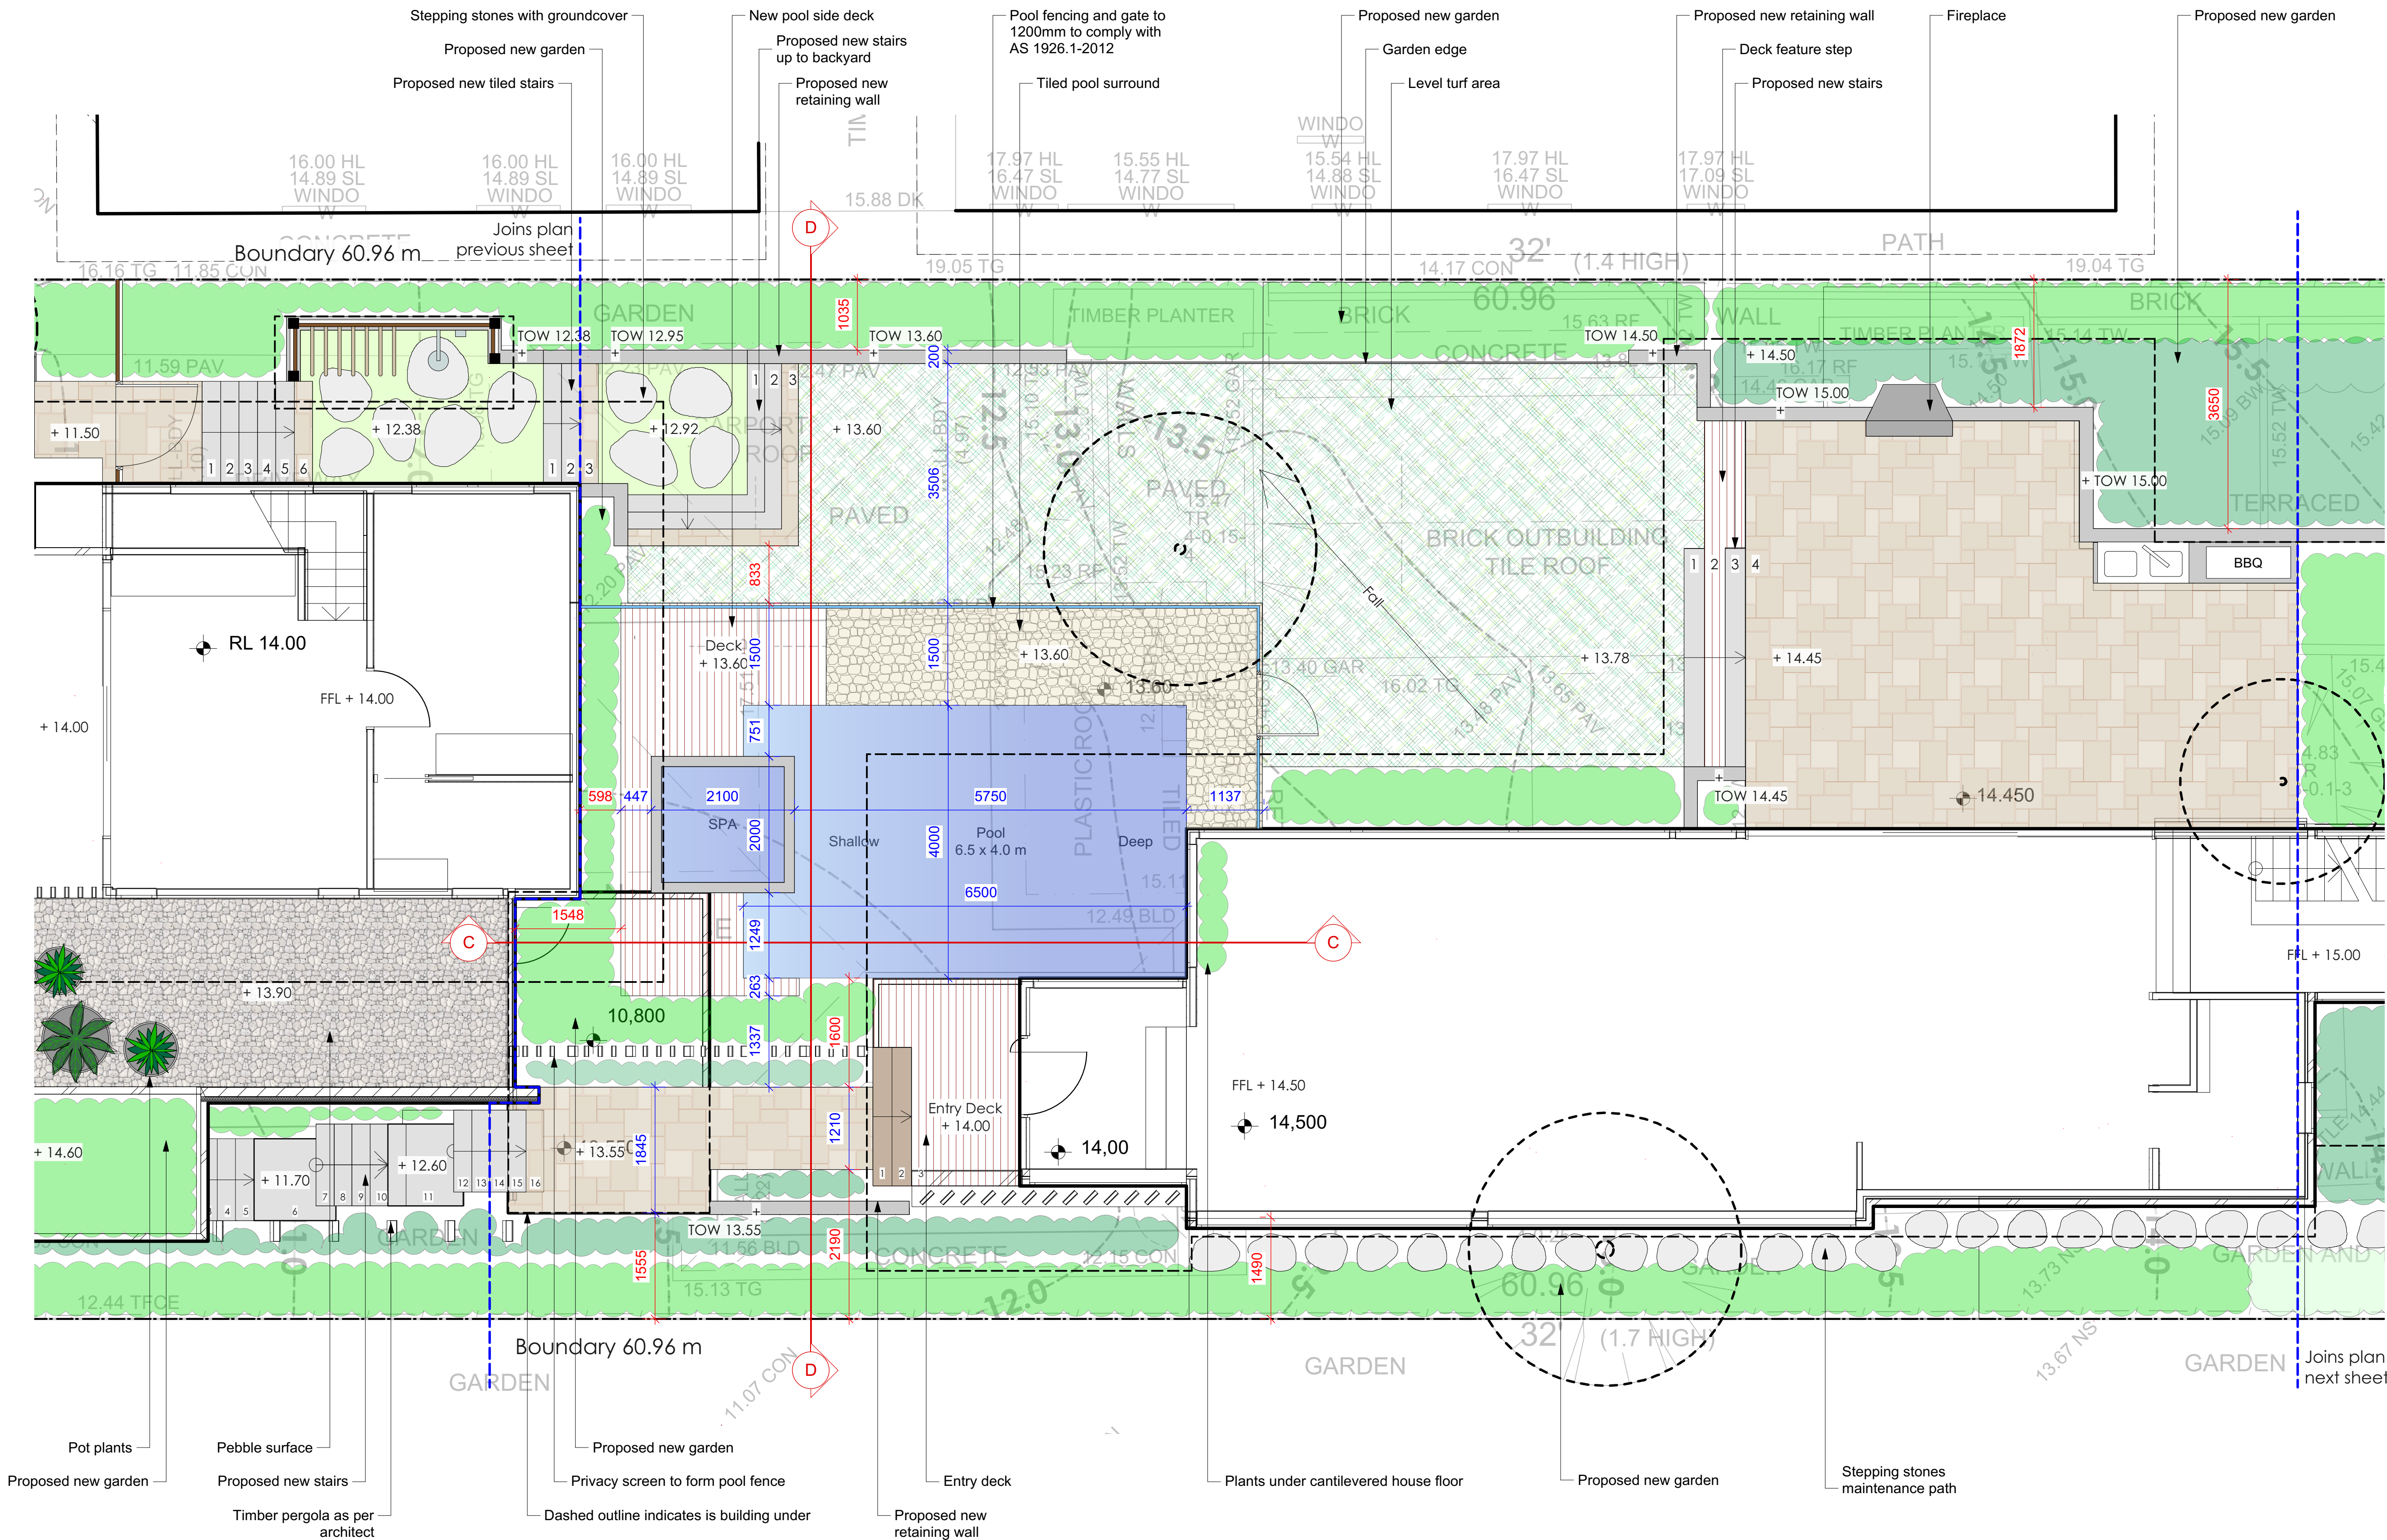

- Legend**
- MULCH AREA
 - TURF AREA
 - TIMBER DECKING
 - CONCRETE PAVING
 - UNIT PAVING
 - STAIRS
 - PEBBLE
 - GRAVEL
 - COBBLESTONE
 - TIMBER
 - WATER
 - MASONRY RETAINING WALL
 - STONE RETAINING WALL
 - TIMBER RETAINING WALL
 - BOULDER RETAINING WALL
 - SITE OR WORKS BOUNDARY
 - PROPOSED LEVEL
 - TOP OF WALL LEVEL
 - MATERIAL NAME
 - SURFACE FALL DIRECTION
 - SURFACE DRAINS
 - SURVEY (50% GREY LINES)
 - EXISTING TREE TO RETAIN
 - EXISTING TREE TO REMOVE
 - EXISTING ROCK OUTCROP

Notes:
>Do not scale off plan.
>Contractors to check all measurements onsite before quoting or commencing work.
>If abnormalities arise, contact the Landscape Architect.
>This design is copyright and is not to be reproduced in anyway without written consent of Jamie King Landscape Architect.

C 05/07/22 Issue for DA.
B 23/06/22 DRAFT issue for DA.
A 27/04/22 DRAFT issue for review.


ISSUE	DATE	REVISION	PROJECT #
PROJECT	3 Orana Road, Mona Vale		22101
CLIENT	S & J Halpin	DATE # See above DWG #	
DWG	Middle Yard Detail Plan	SCALE @ A1 See Plan	Sht-104
CHKD	JK	RAR	
		REVISION	

Jamie King Landscape Architect
22 Coonanga Road, Avalon, NSW, 2107
W: www.jamieking.com.au
E: jamie@jamieking.com.au
T: 0421 517 991



JAMIE KING
LANDSCAPE ARCHITECT
DESIGN • APPROVE • MANAGE

1:50@A1 1:100@A3. Do not scale off plan


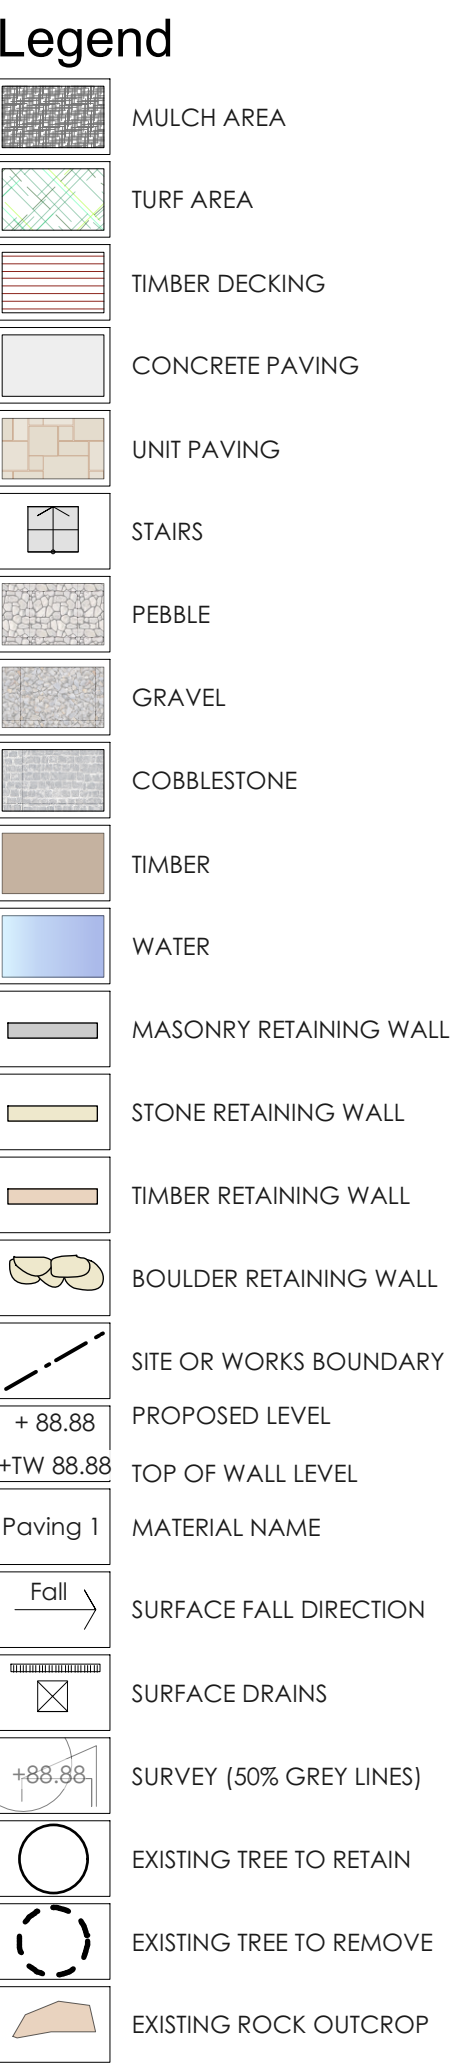


C	05/07/22	Issue for DA.	This drawing is unapproved until, subject to the Landscaping Architect.	
B	23/06/22	DRAFT issue for DA.	➤This design is copyright and is not to be reproduced in anyway without written consent of Jamie King Landscape Architect.	
A	27/04/22	DRAFT issue for review.		
ISSUE		DATE		REVISION
PROJECT			PROJECT #	
3 Orana Road, Mona Vale			2210	
CLIENT		DATE # See above		DWG #
S & J Halpin		SCALE @ A1 See Plan		Sht-10
DWG		DRAWN RAR		
Upper Backyard Detail Plan		CHKD JK		REVISION

Jamie King Landscape Architect
22 Coonanga Road, Avalon, NSW, 2107 T: 0421 517 991
W: www.jamieking.com.au
E: jamie@jamieking.com.au



JAMIE KING
LANDSCAPE ARCHITECT
DESIGN • APPROVE • MANAGE

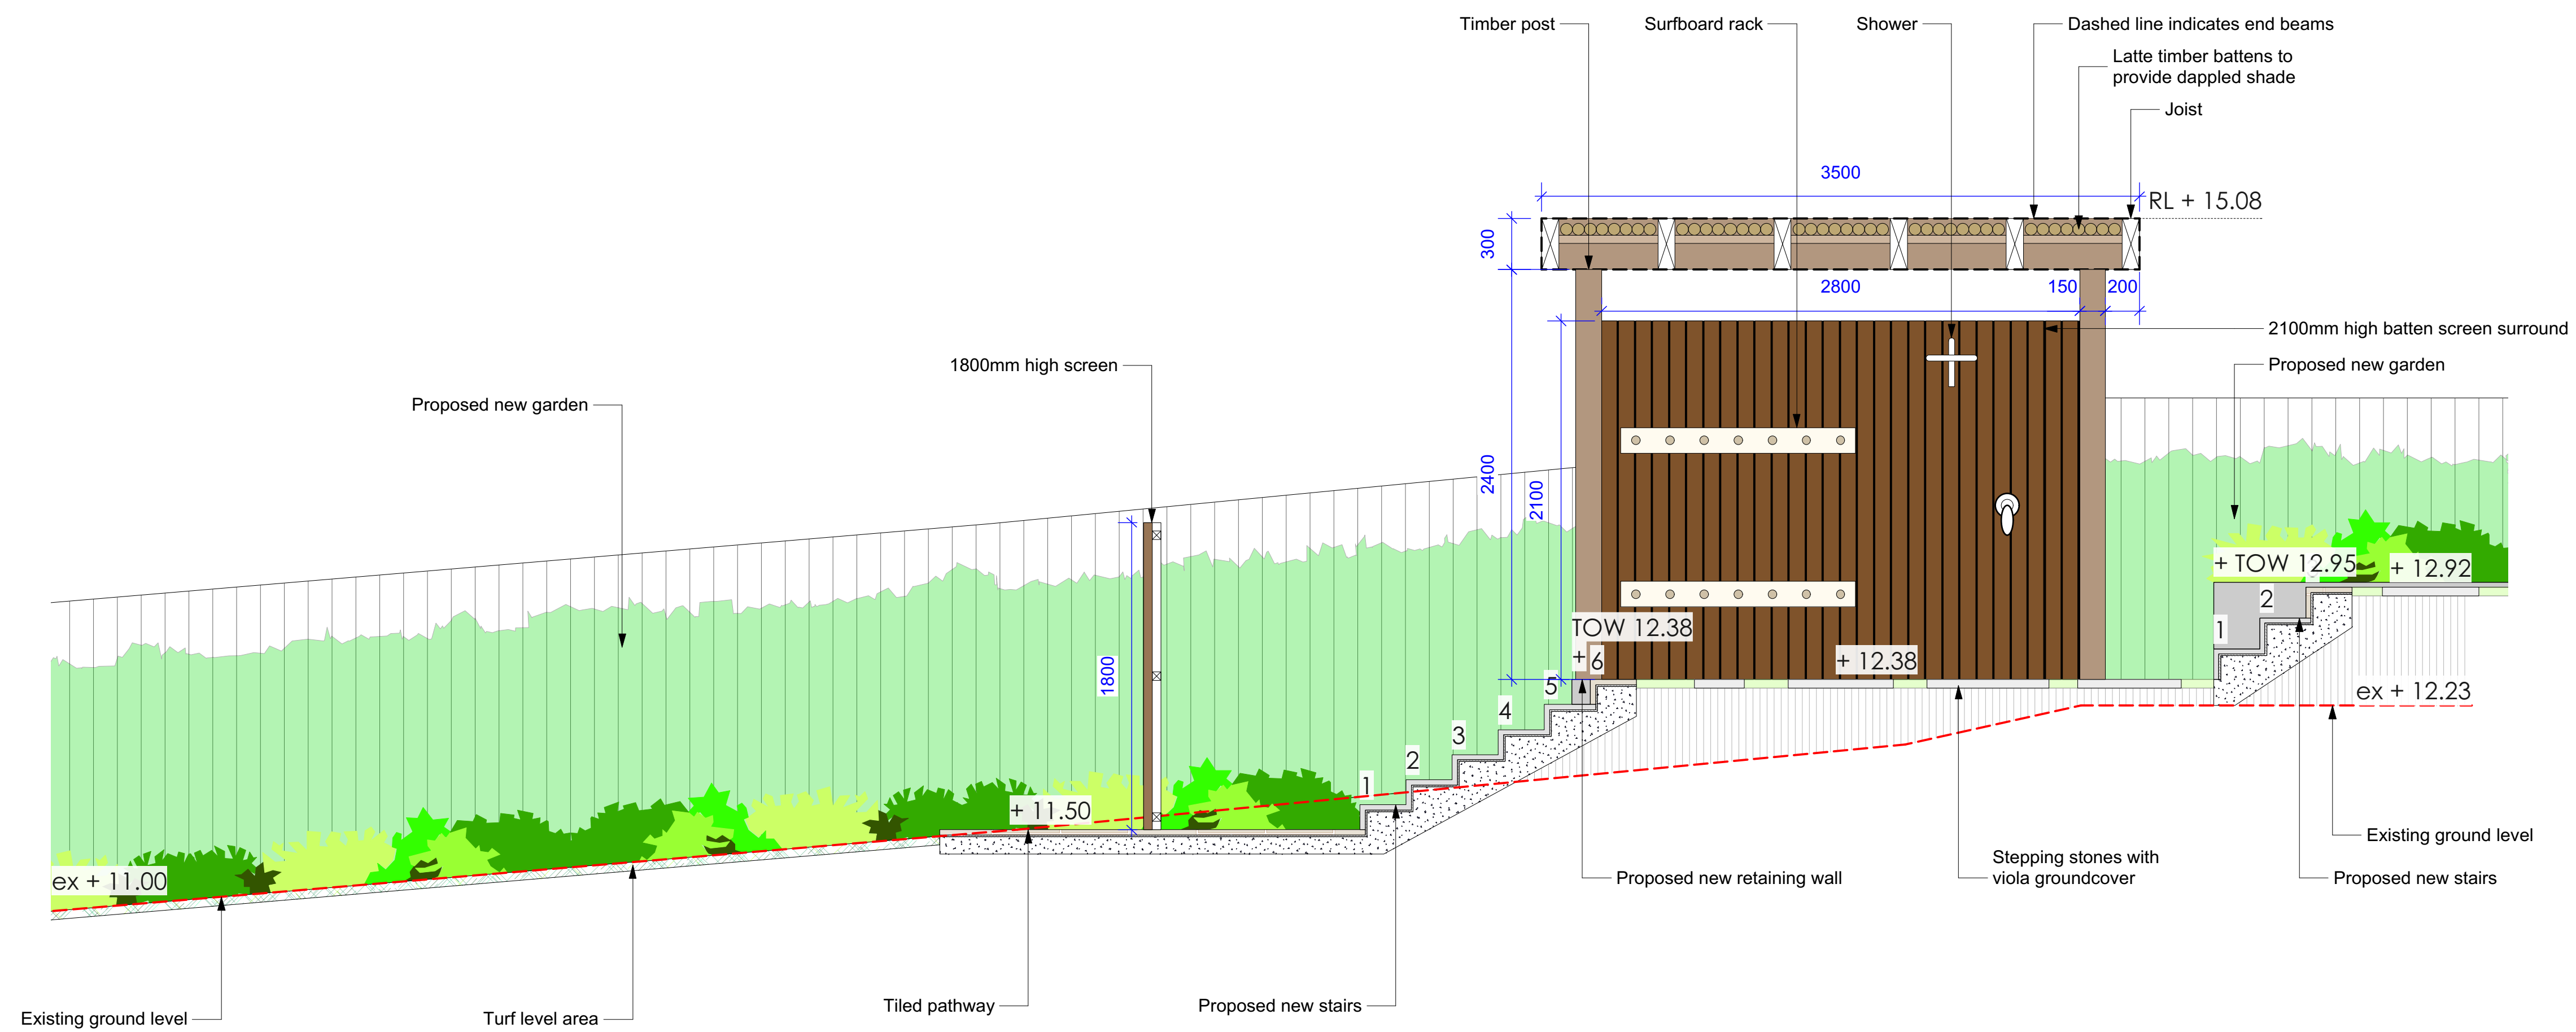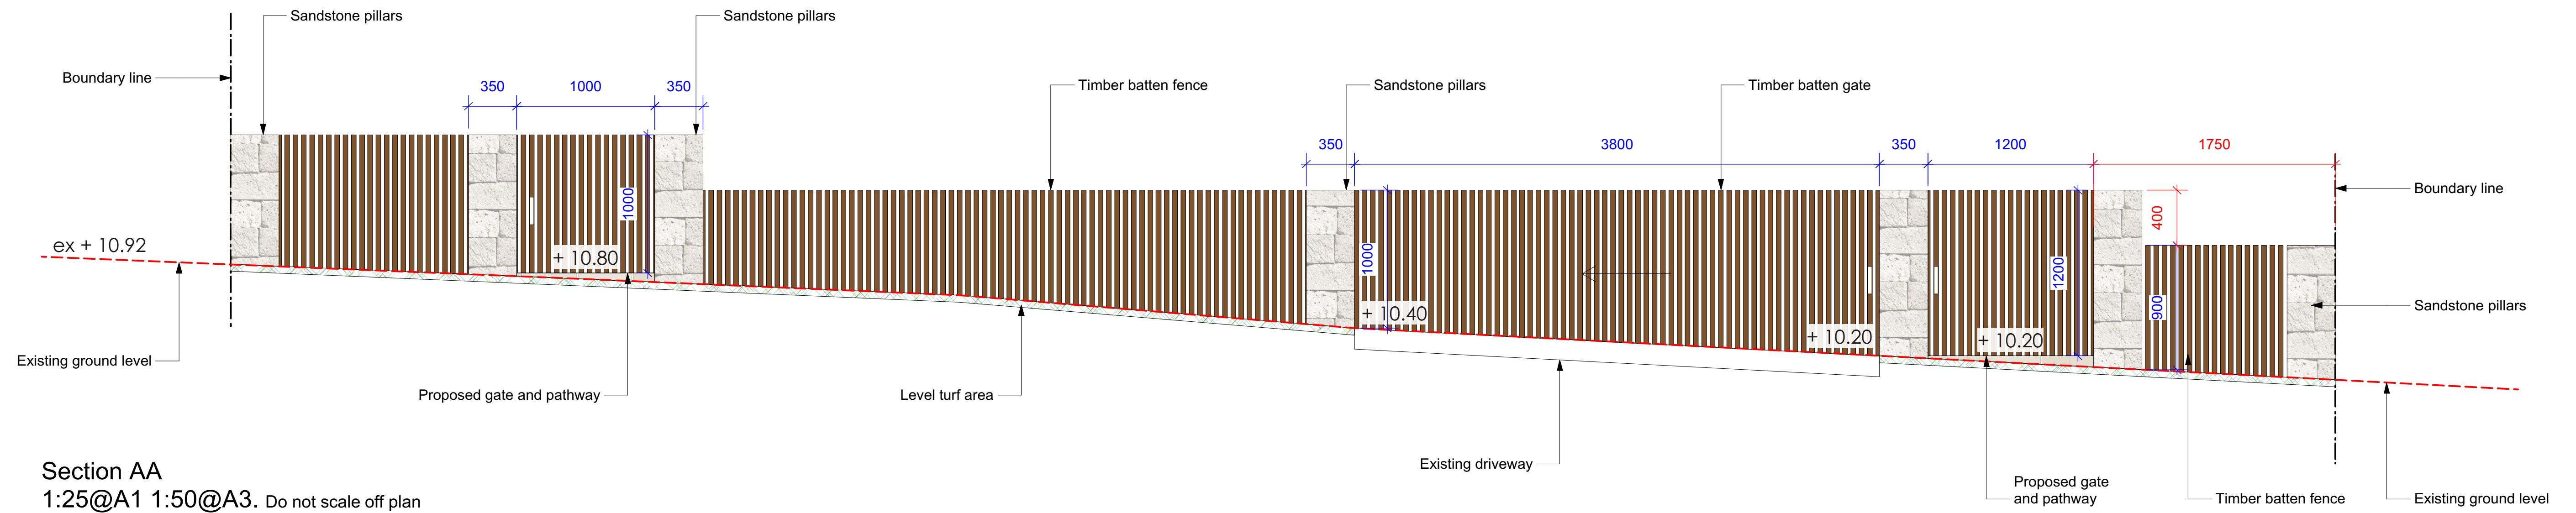


Notes:
 >Do not scale off plan.
 >Contractors to check all measurements onsite before quoting or commencing work.
 >If abnormalities arise, contact the Landscape Architect.
 >This design is copyright and is not to be reproduced in anyway without written consent of Jamie King Landscape Architect.


C	05/07/22	Issue for DA.		
B	23/06/22	DRAFT issue for DA.		
A	27/04/22	DRAFT issue for review.		
ISSUE	DATE	REVISION		
PROJECT	3 Orana Road, Mona Vale			PROJECT # 22101
CLIENT	S & J Halpin			DATE # See above DWG #
DWG	Sections			SCALE @ A1 See Plan
CHKD	JK	REVISION	Sht-106	
Jamie King Landscape Architect 22 Coonanga Road, Avalon, NSW, 2107 T: 0421 517 991				W: www.jamieking.com.au E: jamie@jamieking.com.au



JAMIE KING
 LANDSCAPE ARCHITECT
 DESIGN • APPROVE • MANAGE

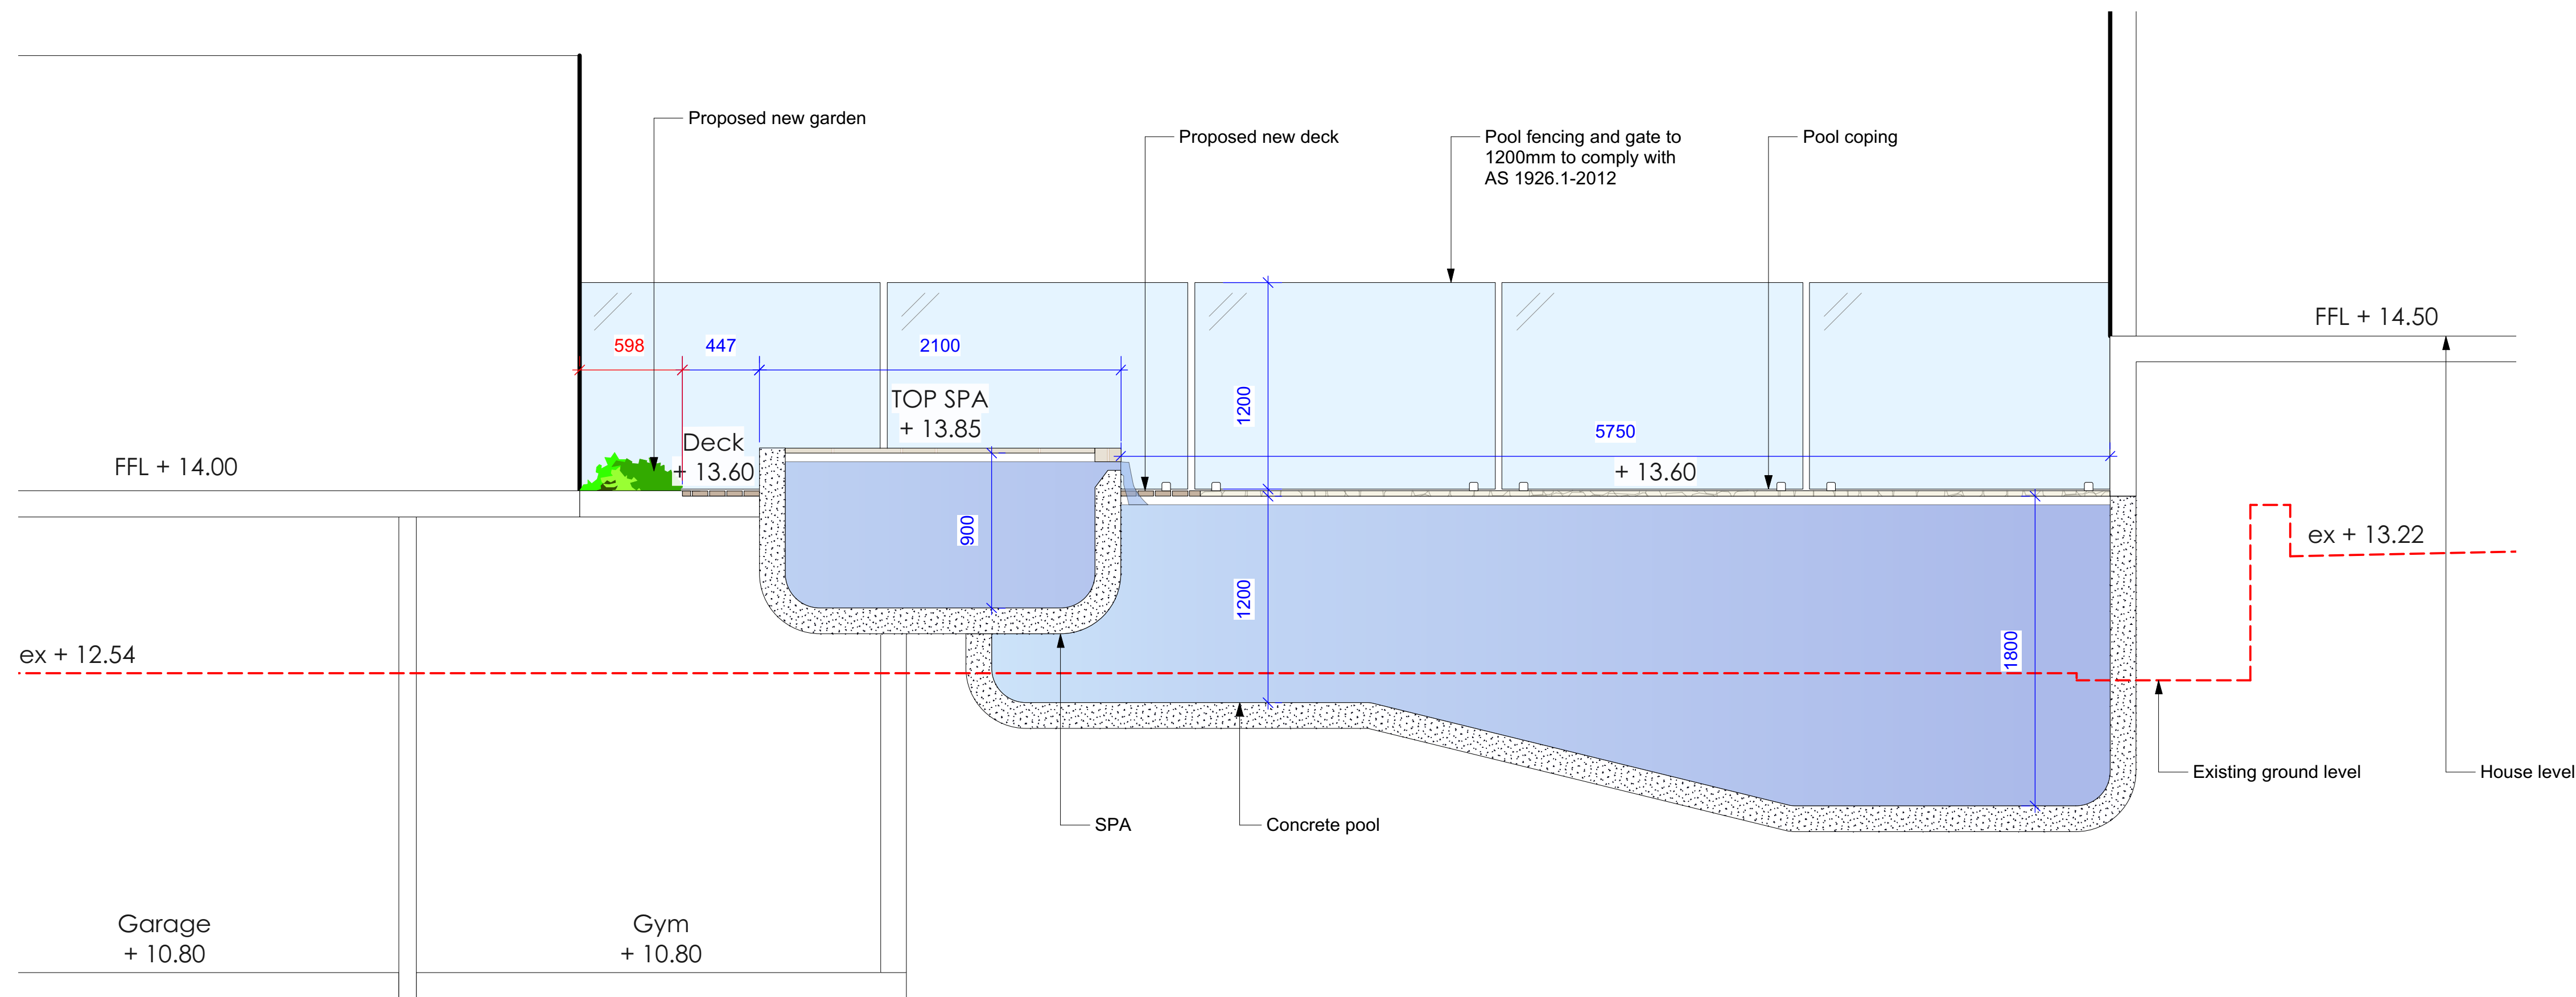

Section CC
1:25@A1 1:50@A3. Do not scale off plan

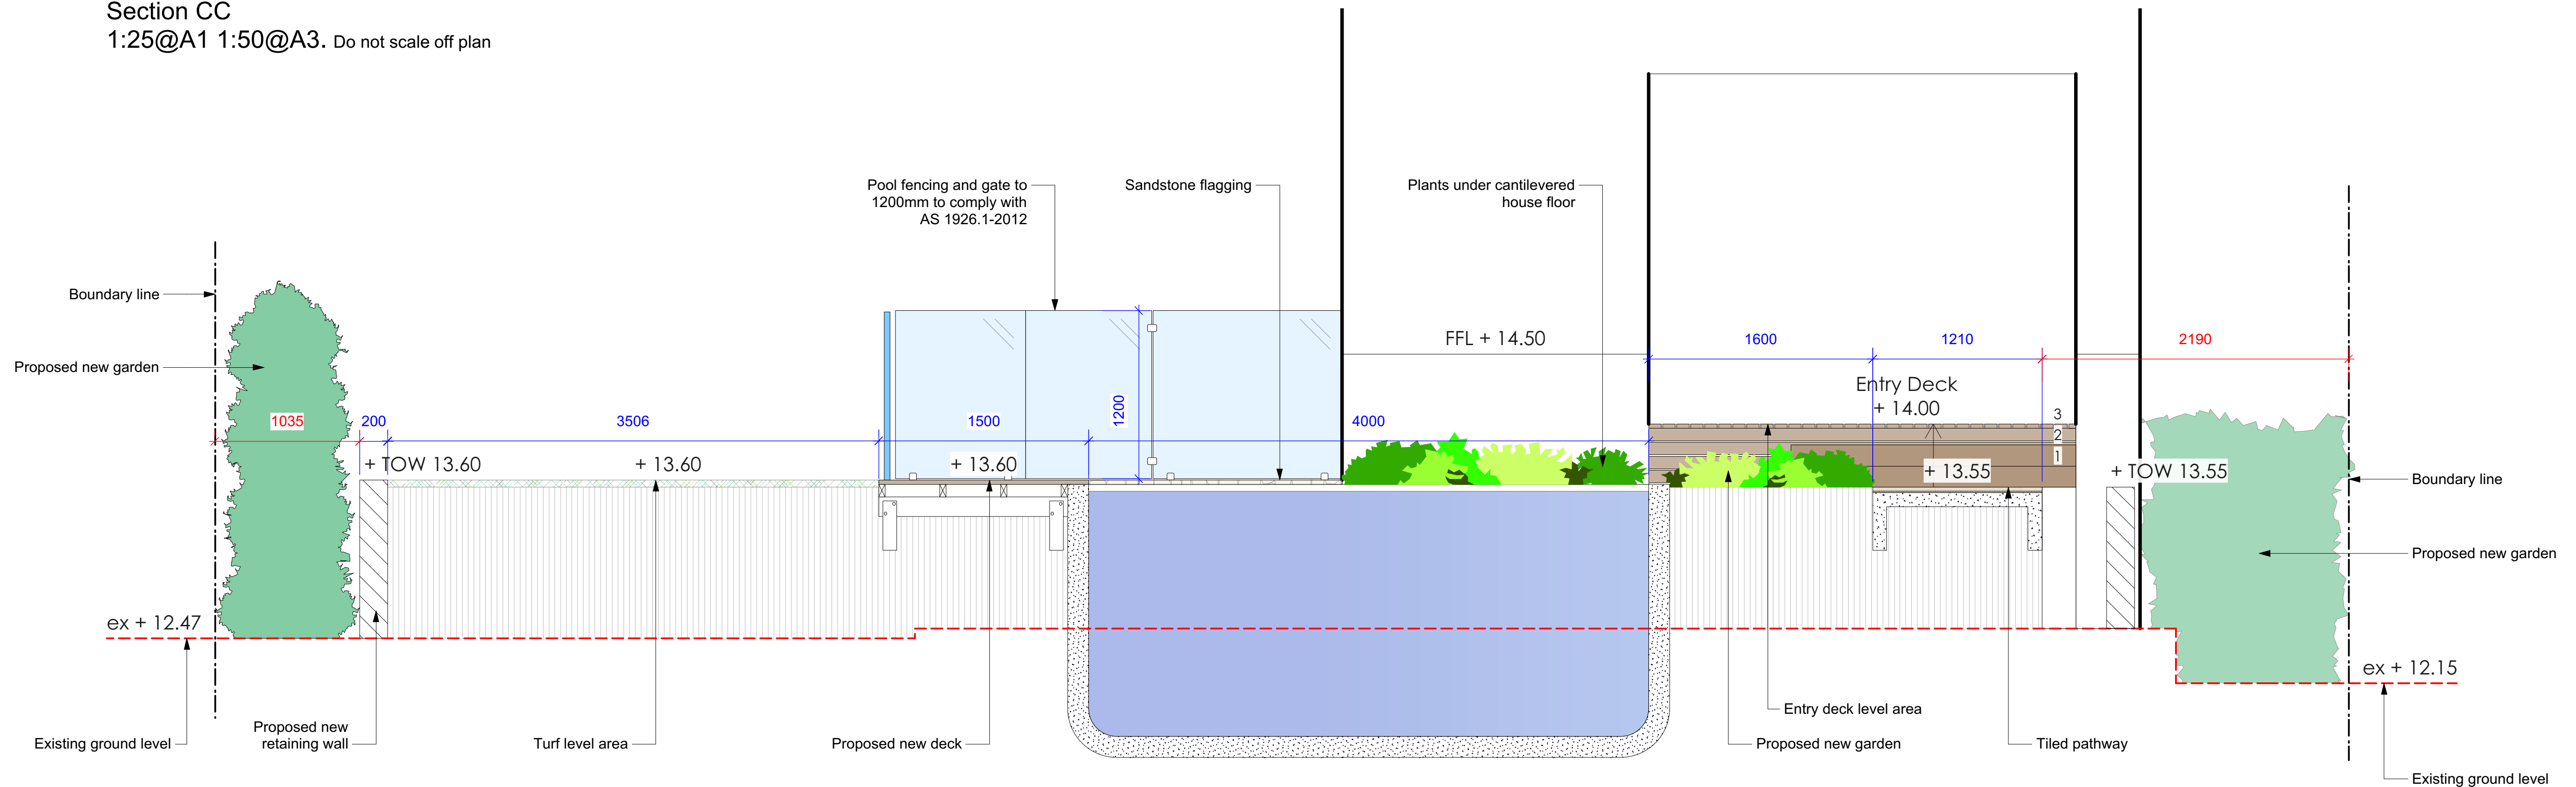

Section DD
1:25@A1 1:50@A3. Do not scale off plan


Notes:
>Do not scale off plan.
>Contractors to check all measurements onsite before quoting or commencing work.
>If abnormalities arise, contact the Landscape Architect.
>This design is copyright and is not to be reproduced in anyway without written consent of Jamie King Landscape Architect.

C	05/07/22	Issue for DA.	PROJECT #	22101
B	23/06/22	DRAFT issue for DA.	CLIENT	S & J Halpin
A	27/04/22	DRAFT issue for review.	SCALE @ A1	See Plan
ISSUE	DATE	REVISION	DWG	Sections
PROJECT	3 Orana Road, Mona Vale			DWG #
CLIENT	S & J Halpin			22101
DWG	Sections			CHKD
CHKD	JK			REVISION



JAMIE KING
LANDSCAPE ARCHITECT
DESIGN ● APPROVE ● MANAGE

Jamie King Landscape Architect
22 Coonanga Road, Avalon, NSW, 2107
W: www.jamieking.com.au
T: 0421 517 991
E: jamie@jamieking.com.au

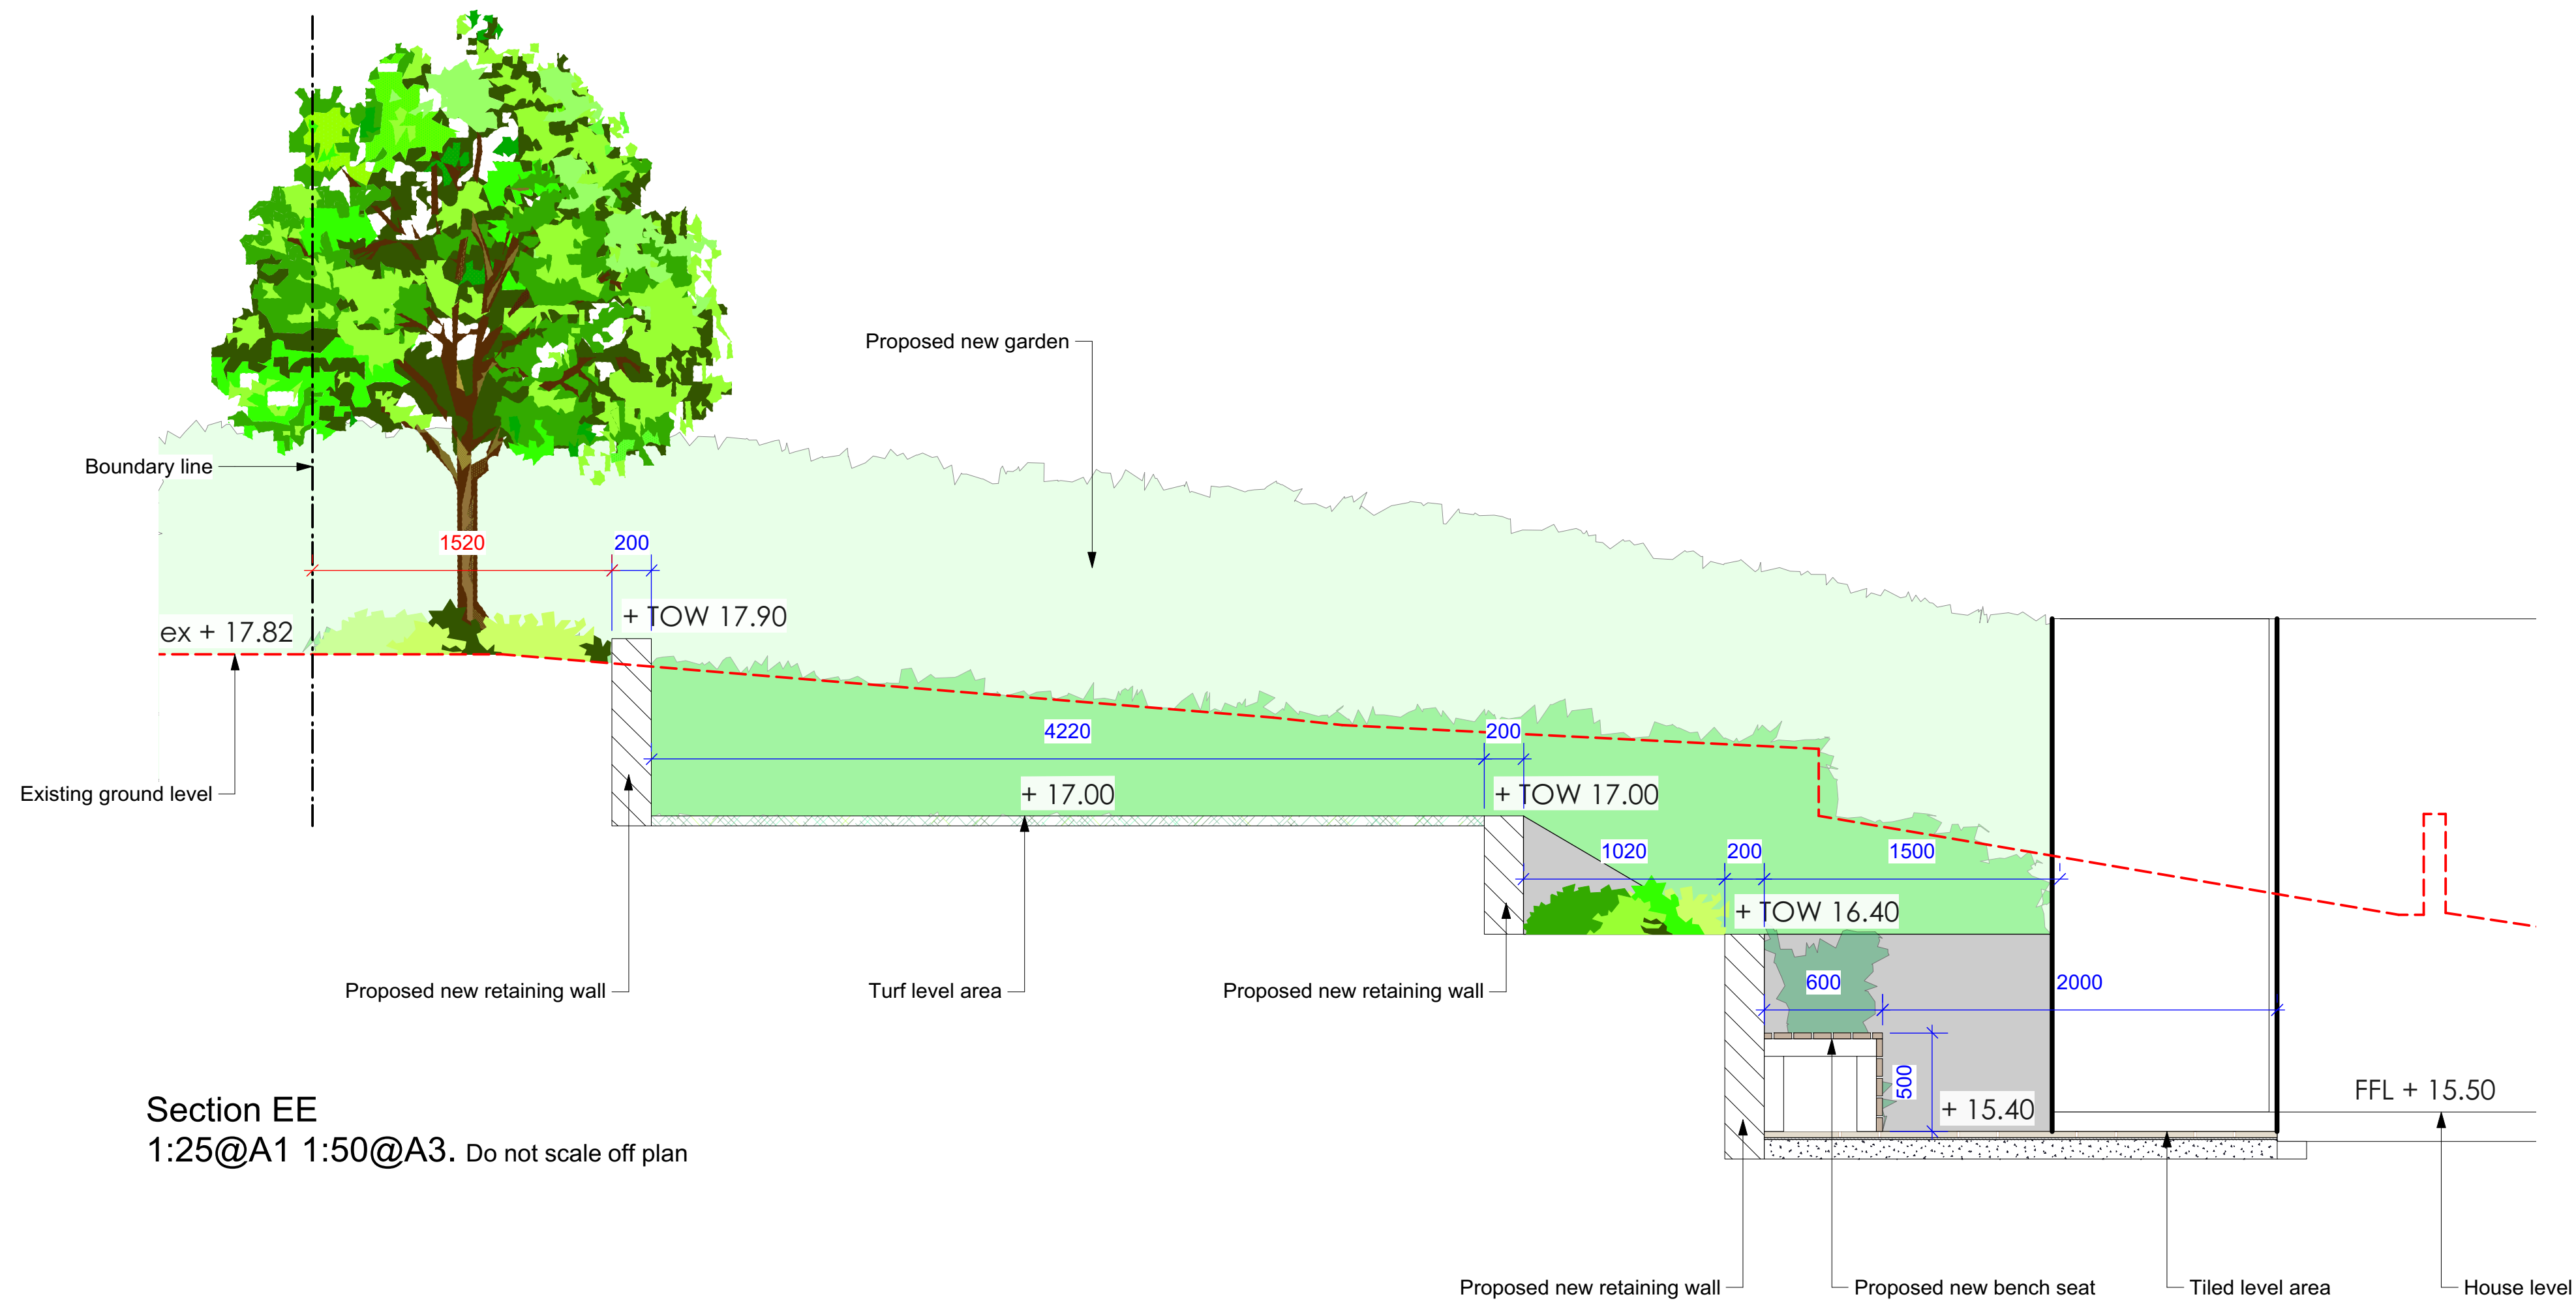

Section EE
1:25@A1 1:50@A3. Do not scale off plan

Notes:
>Do not scale off plan.
>Contractors to check all measurements onsite before quoting or commencing work.
>If abnormalities arise, contact the Landscape Architect.
>This design is copyright and is not to be reproduced in anyway without written consent of Jamie King Landscape Architect.

C	05/07/22	Issue for DA.
B	23/06/22	DRAFT issue for DA.
A	27/04/22	DRAFT issue for review.

ISSUE	DATE	REVISION	PROJECT #
PROJECT	3 Orana Road, Mona Vale		22101
CLIENT	S & J Halpin		DWG #
DWG	Sections	CHKD	JK

Jamie King Landscape Architect
22 Coonanga Road, Avalon, NSW, 2107
W: www.jamieking.com.au
T: 0421 517 991
E: jamie@jamieking.com.au



JAMIE KING
LANDSCAPE ARCHITECT
DESIGN • APPROVE • MANAGE

Sht-108